






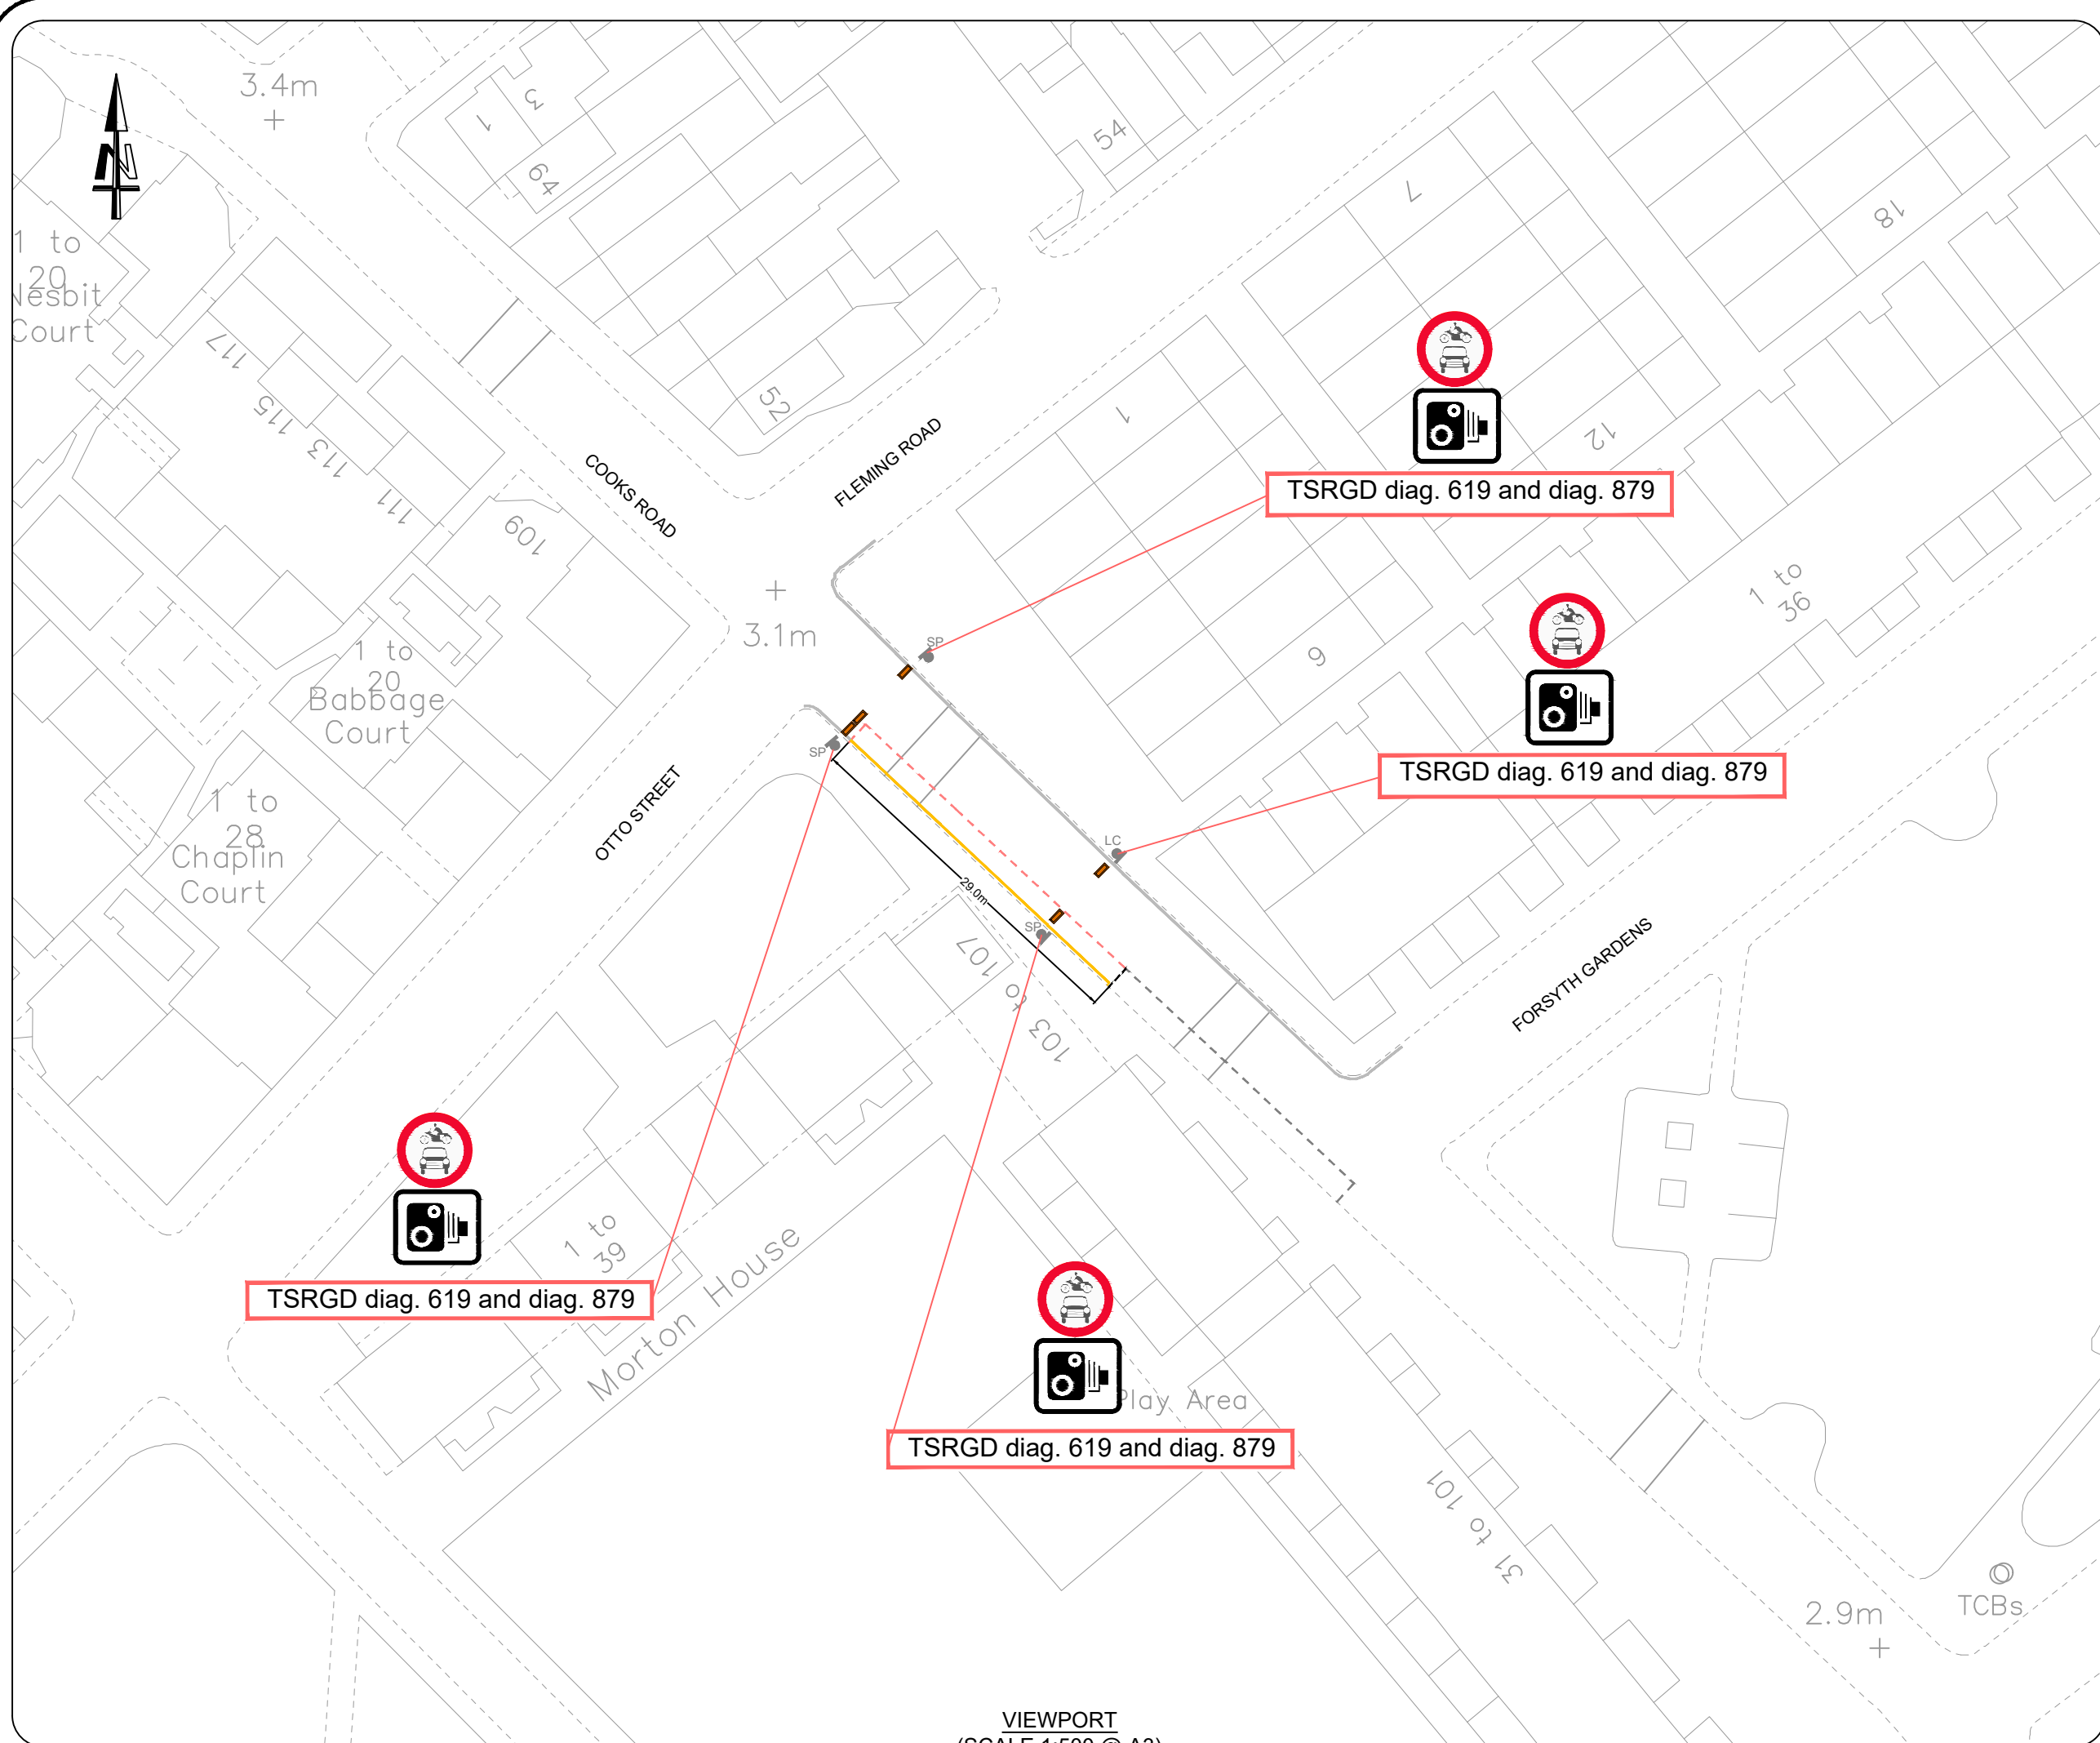


COOKS ROAD PERMANENT

KEY

-  Planter box
-  Sign on existing lamp column
-  Sign on existing sign post
-  White road markings to be made permanent
-  Yellow road markings to be made permanent
-  Road markings that have been removed
-  Existing road marking to be retained



TSRGD diag. 619 and diag. 879

TSRGD diag. 619 and diag. 879

TSRGD diag. 619 and diag. 879

TSRGD diag. 619 and diag. 879

VIEWPORT
(SCALE 1:500 @ A3)

REV	DATE	REVISION DESCRIPTION / DETAILS	DRN BY	CHKD BY	APRVD BY
0	18/08/22	FIRST ISSUE	SA	ID	BL

