


PECKHAM RYE
PARK & COMMON

S:\TRANSPORT PROJECTS\MINOR WORKS\REVOLVED HIGHWAY S2021 - Z2\PROJECT\SEEST CENTRAL IMP\PECKHAM RYE\108603 - COLYTON ROAD\GA OPTION 3.DWG

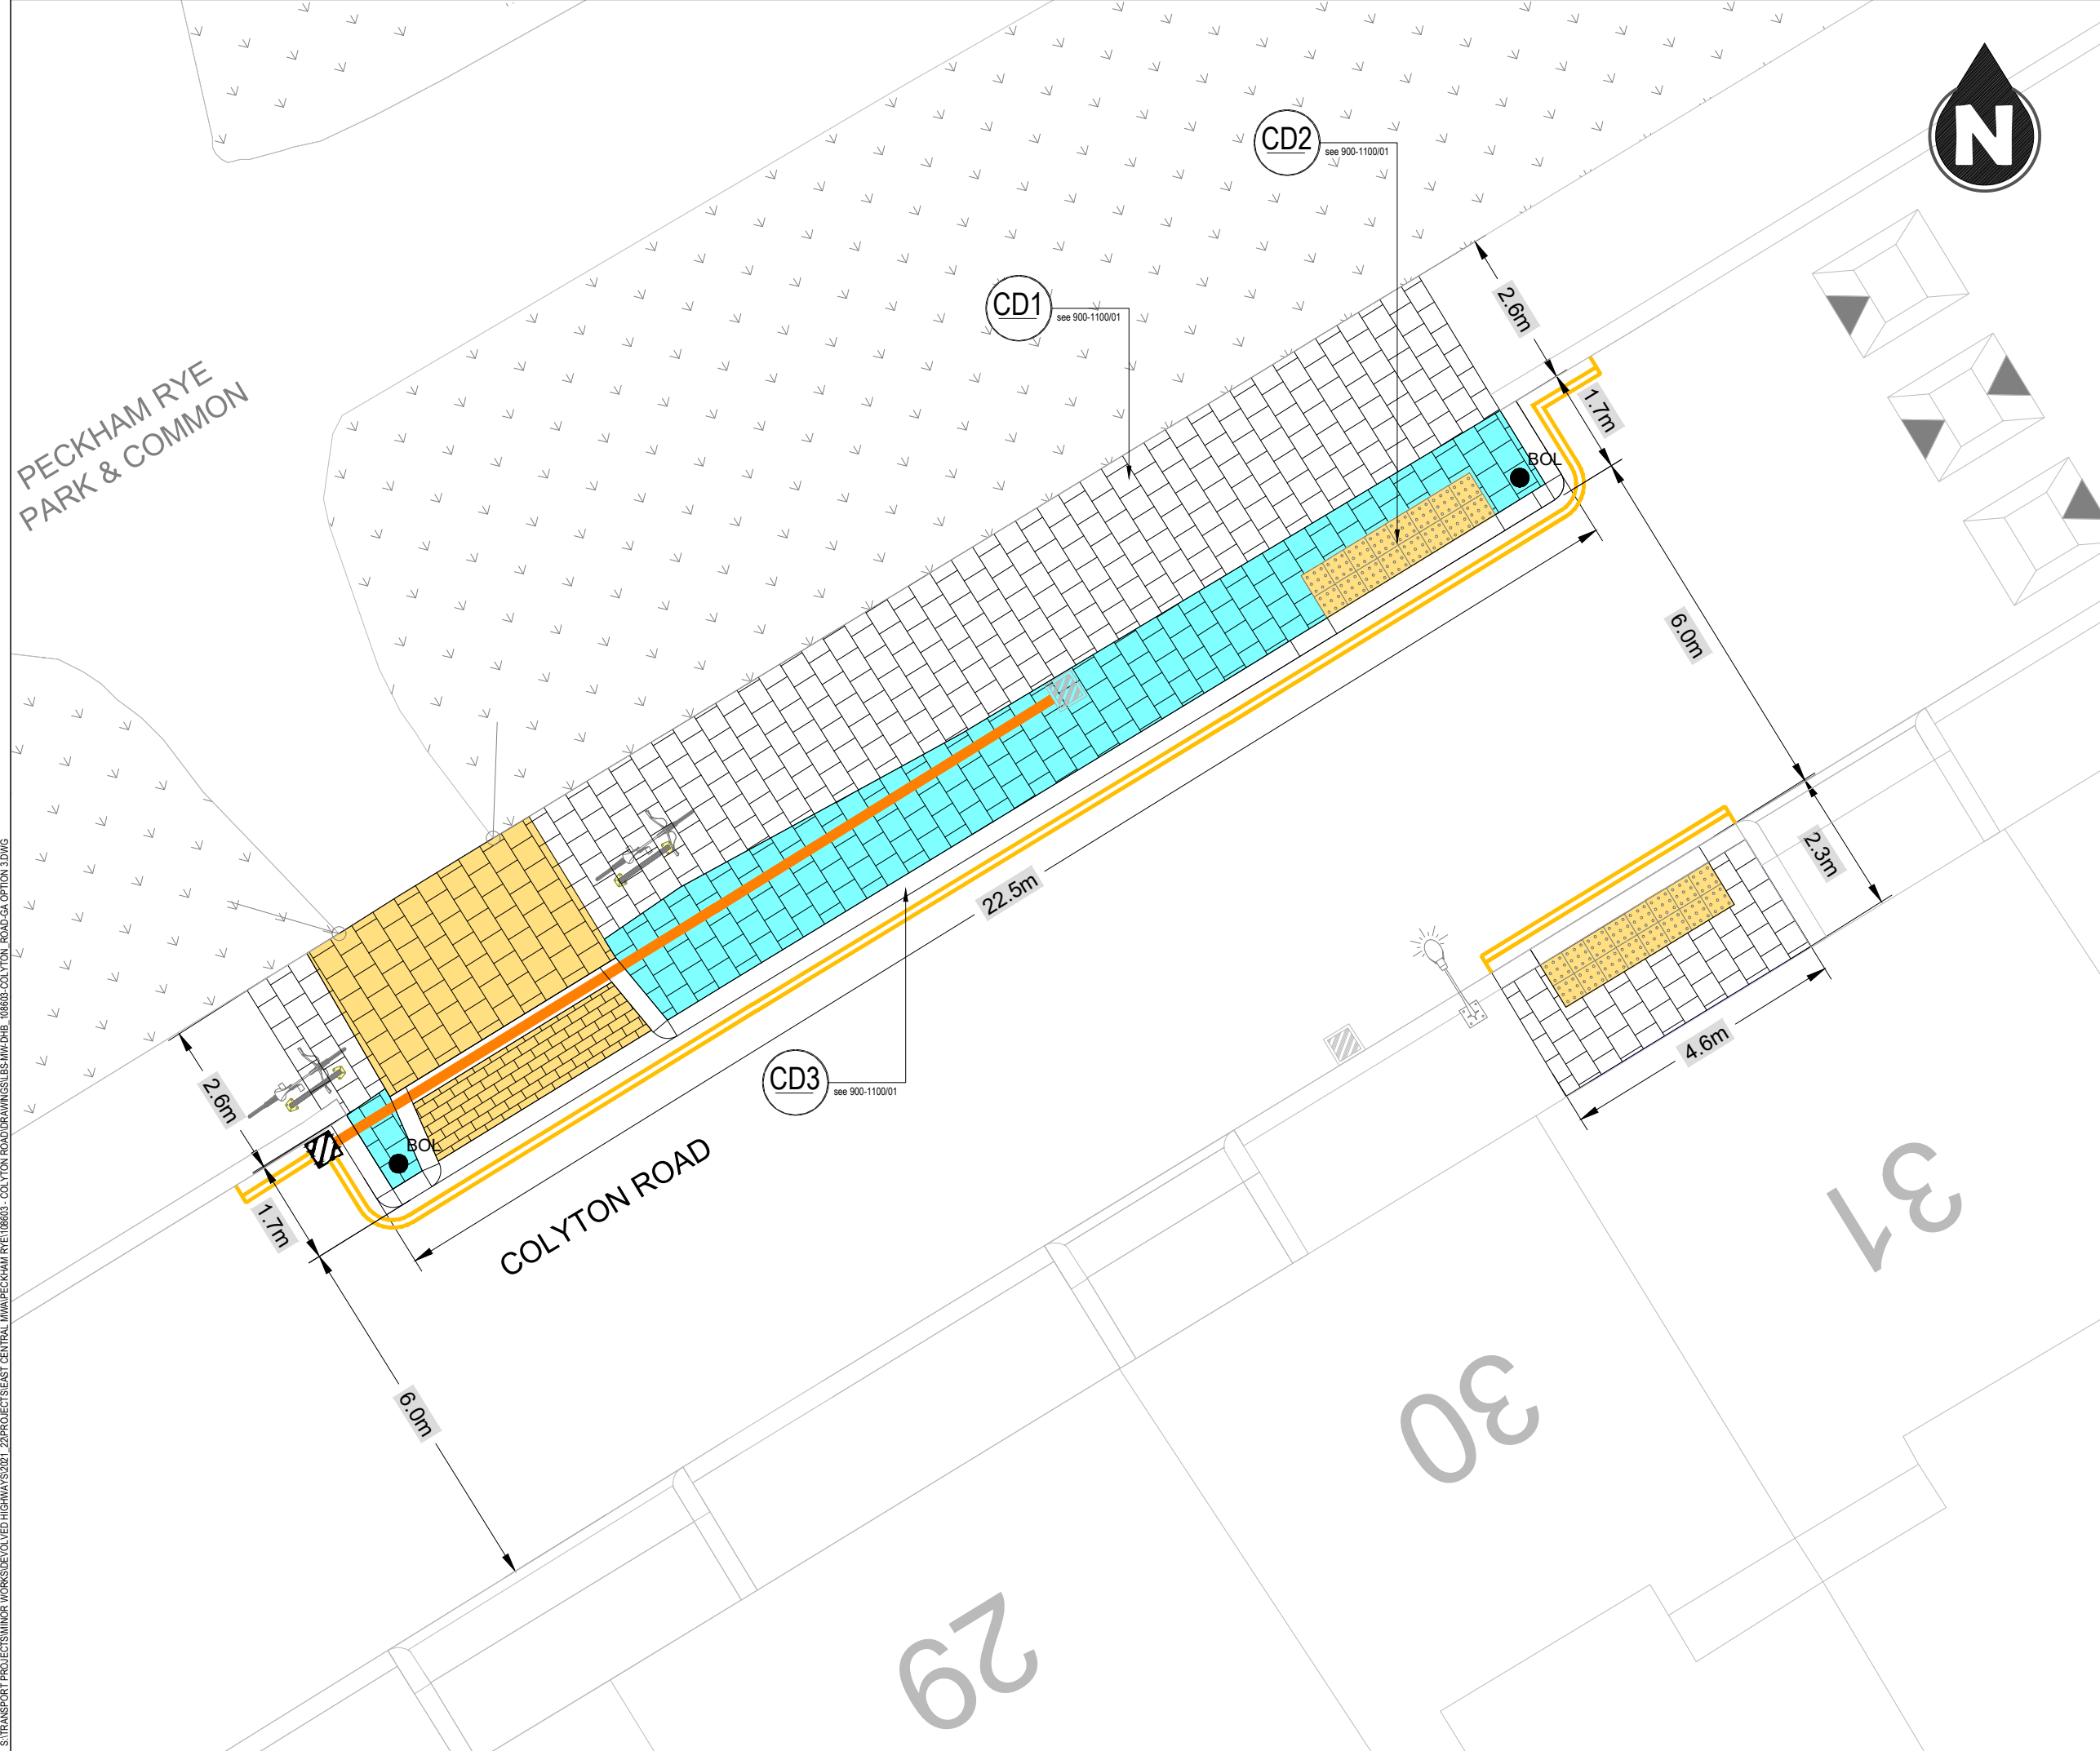


NOTES

1. Dimensions in meters, unless otherwise stated.
2. This drawing should be read in conjunction with other relevant engineering details, drawings & specifications.
3. Any discrepancies should be reported to the design engineer immediately, so that clarification can be sought prior to the commencement of works.
4. The dimensions must be verified on site before construction.
5. All works are to be in accordance with Southwark borough council specification and standards.

KEY

- F-B1-PC(63)**
Proposed/Relaid pre-cast concrete flag on existing footway, pimple finish, grey, 600x600x63. Area: 3.6m². For Detail see CD1 on drawing no.LBS/MW/COLYTON_ROAD/900-1100-01
- F-B1-PC(63)**
Pre-cast concrete flag on new buildout, pimple finish, grey, 600x600x63. Area: 8m². For Detail see CD1 on drawing no.LBS/MW/COLYTON_ROAD/900-1100-01
- F-B2-PC(70)**
Pre-cast concrete flag at vehicle crossover, pimple finish, grey, 600x600x70. Area: 4.2m². For Detail see CD5 & CD9 on drawing no.LBS/MW/COLYTON_ROAD/900-1100-01 & 03
- B-PC(80)-G1A**
Precast concrete blocks at vehicle crossover, 200x100x80, Mid-Grey. Area: 4.6m². For Detail see CD4 & CD9 on drawing no.LBS/MW/COLYTON_ROAD/900-1100-01 & 03
- T(B)-PC(65)**
Blister tactile stone slab, buff, 400x400x65. Area: 6m². For Detail see CD2 on drawing no.LBS/MW/COLYTON_ROAD/900-1100-01
- K30-T1(N/S)**
Proposed and re-laid granite kerb, 300mm. (6m relaid / Xm new). For Detail see CD3 on drawing no.LBS/MW/COLYTON_ROAD/900-1100-01
- PROPOSED ROAD MARKING**
Proposed/Refreshed double yellow road markings
- PROPOSED MANCHESTER BOLLARD**
Manchester bollard with reflective banding and Keep Right/Left sign plate. Quantity: 2no.

LOCATION PLAN

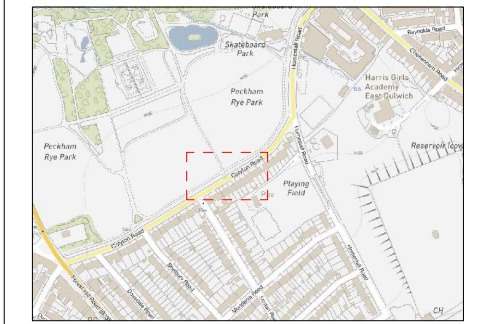

REV	DATE	REVISION DESCRIPTION / DETAILS	DRN BY	CHKD BY	APPRVD BY
B	16.08.22	AMENDMENTS TO OUTLINE DESIGN	BR	--	--
A	9.3.22	OUTLINE DESIGN	TA	GM	GM



PROJECT:
**MINOR WORKS
DHB 21/22
108603 - COLYTON ROAD**

TITLE:
**MASTER PLAN
OPTION 3**

STATUS:	OD	DRAWN	TA
		DESIGNED	TA
SCALE:	1:100 @ A3	CHECKED	GM
		APPROVED	GM

DRAWING NO: **LBS/MW/COLYTON_RD/900-1200/01** REV: **B**
DATE DRAWN: **9 MAR 2022** DATE ISSUED: **9 MAR 2022**