




NOTES


EXISTING DOUBLE
YELLOW LINES


PROPOSED DOUBLE
YELLOW LINES


EXISTING DISABLED BAY

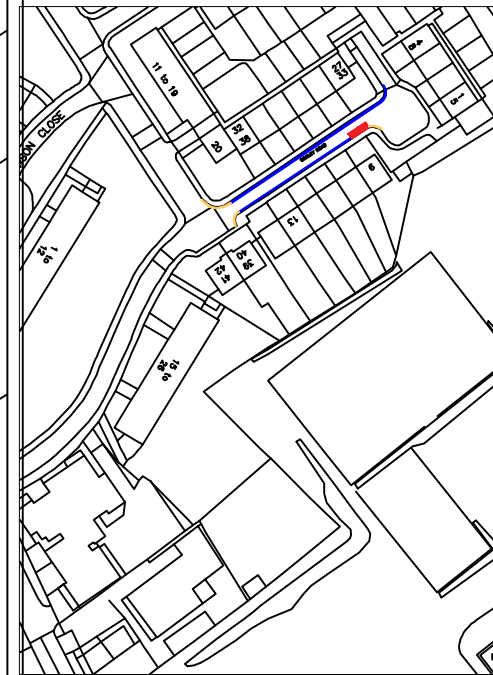

REV	DATE	REVISION DESCRIPTION / DETAILS	DRN BY	CHKD BY	APRVD BY



PROJECT: MTS
WANLEY ROAD

TITLE: PROPOSED DYL

STATUS: REVISION 1.0 DRAWN KH
DESIGNED KH

SCALE: NTS CHECKED DF
APPROVED DF

DRAWING NO: LBS/ REV 1.0

DATE DRAWN: MARCH 2023 DATE ISSUED: MARCH 2023