


NOTES

EXISTING SINGLE YELLOW LINES

REMOVE 2M EXISTING PERMIT HOLDER BAY AND REPLACE WITH SINGLE YELLOW LINES



REMOVE 8M EXISTING PERMIT HOLDER BAY AND REPLACE WITH CYCLE TOASTER RACK

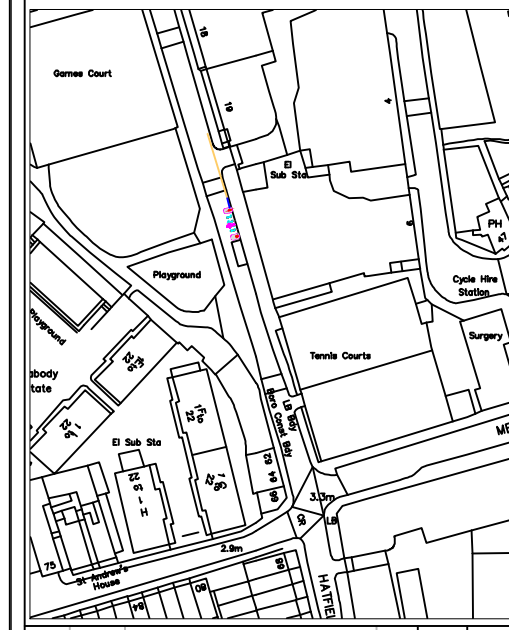

REV	DATE	REVISION DESCRIPTION / DETAILS	DRN BY	CHKD BY	APRVD BY



PROJECT: HATFIELDS					
TITLE: MASTERPLAN					
STATUS: REVISION 1.0		DRAWN: KH	KH		
SCALE: NTS		CHECKED: GM	GM		
DRAWING NO: MS1		REV: 1.0			
DATE DRAWN: MAY 2023		DATE ISSUED: MAY 2023			