

NOTES



EXISTING DOUBLE YELLOW LINES



CONVERT 5M EXISTING PAY BY PHONE BAY TO CAR CLUB BAY



EXISTING PAY BY PHONE BAY

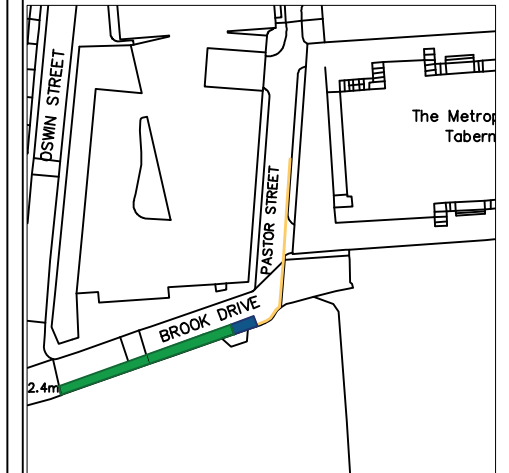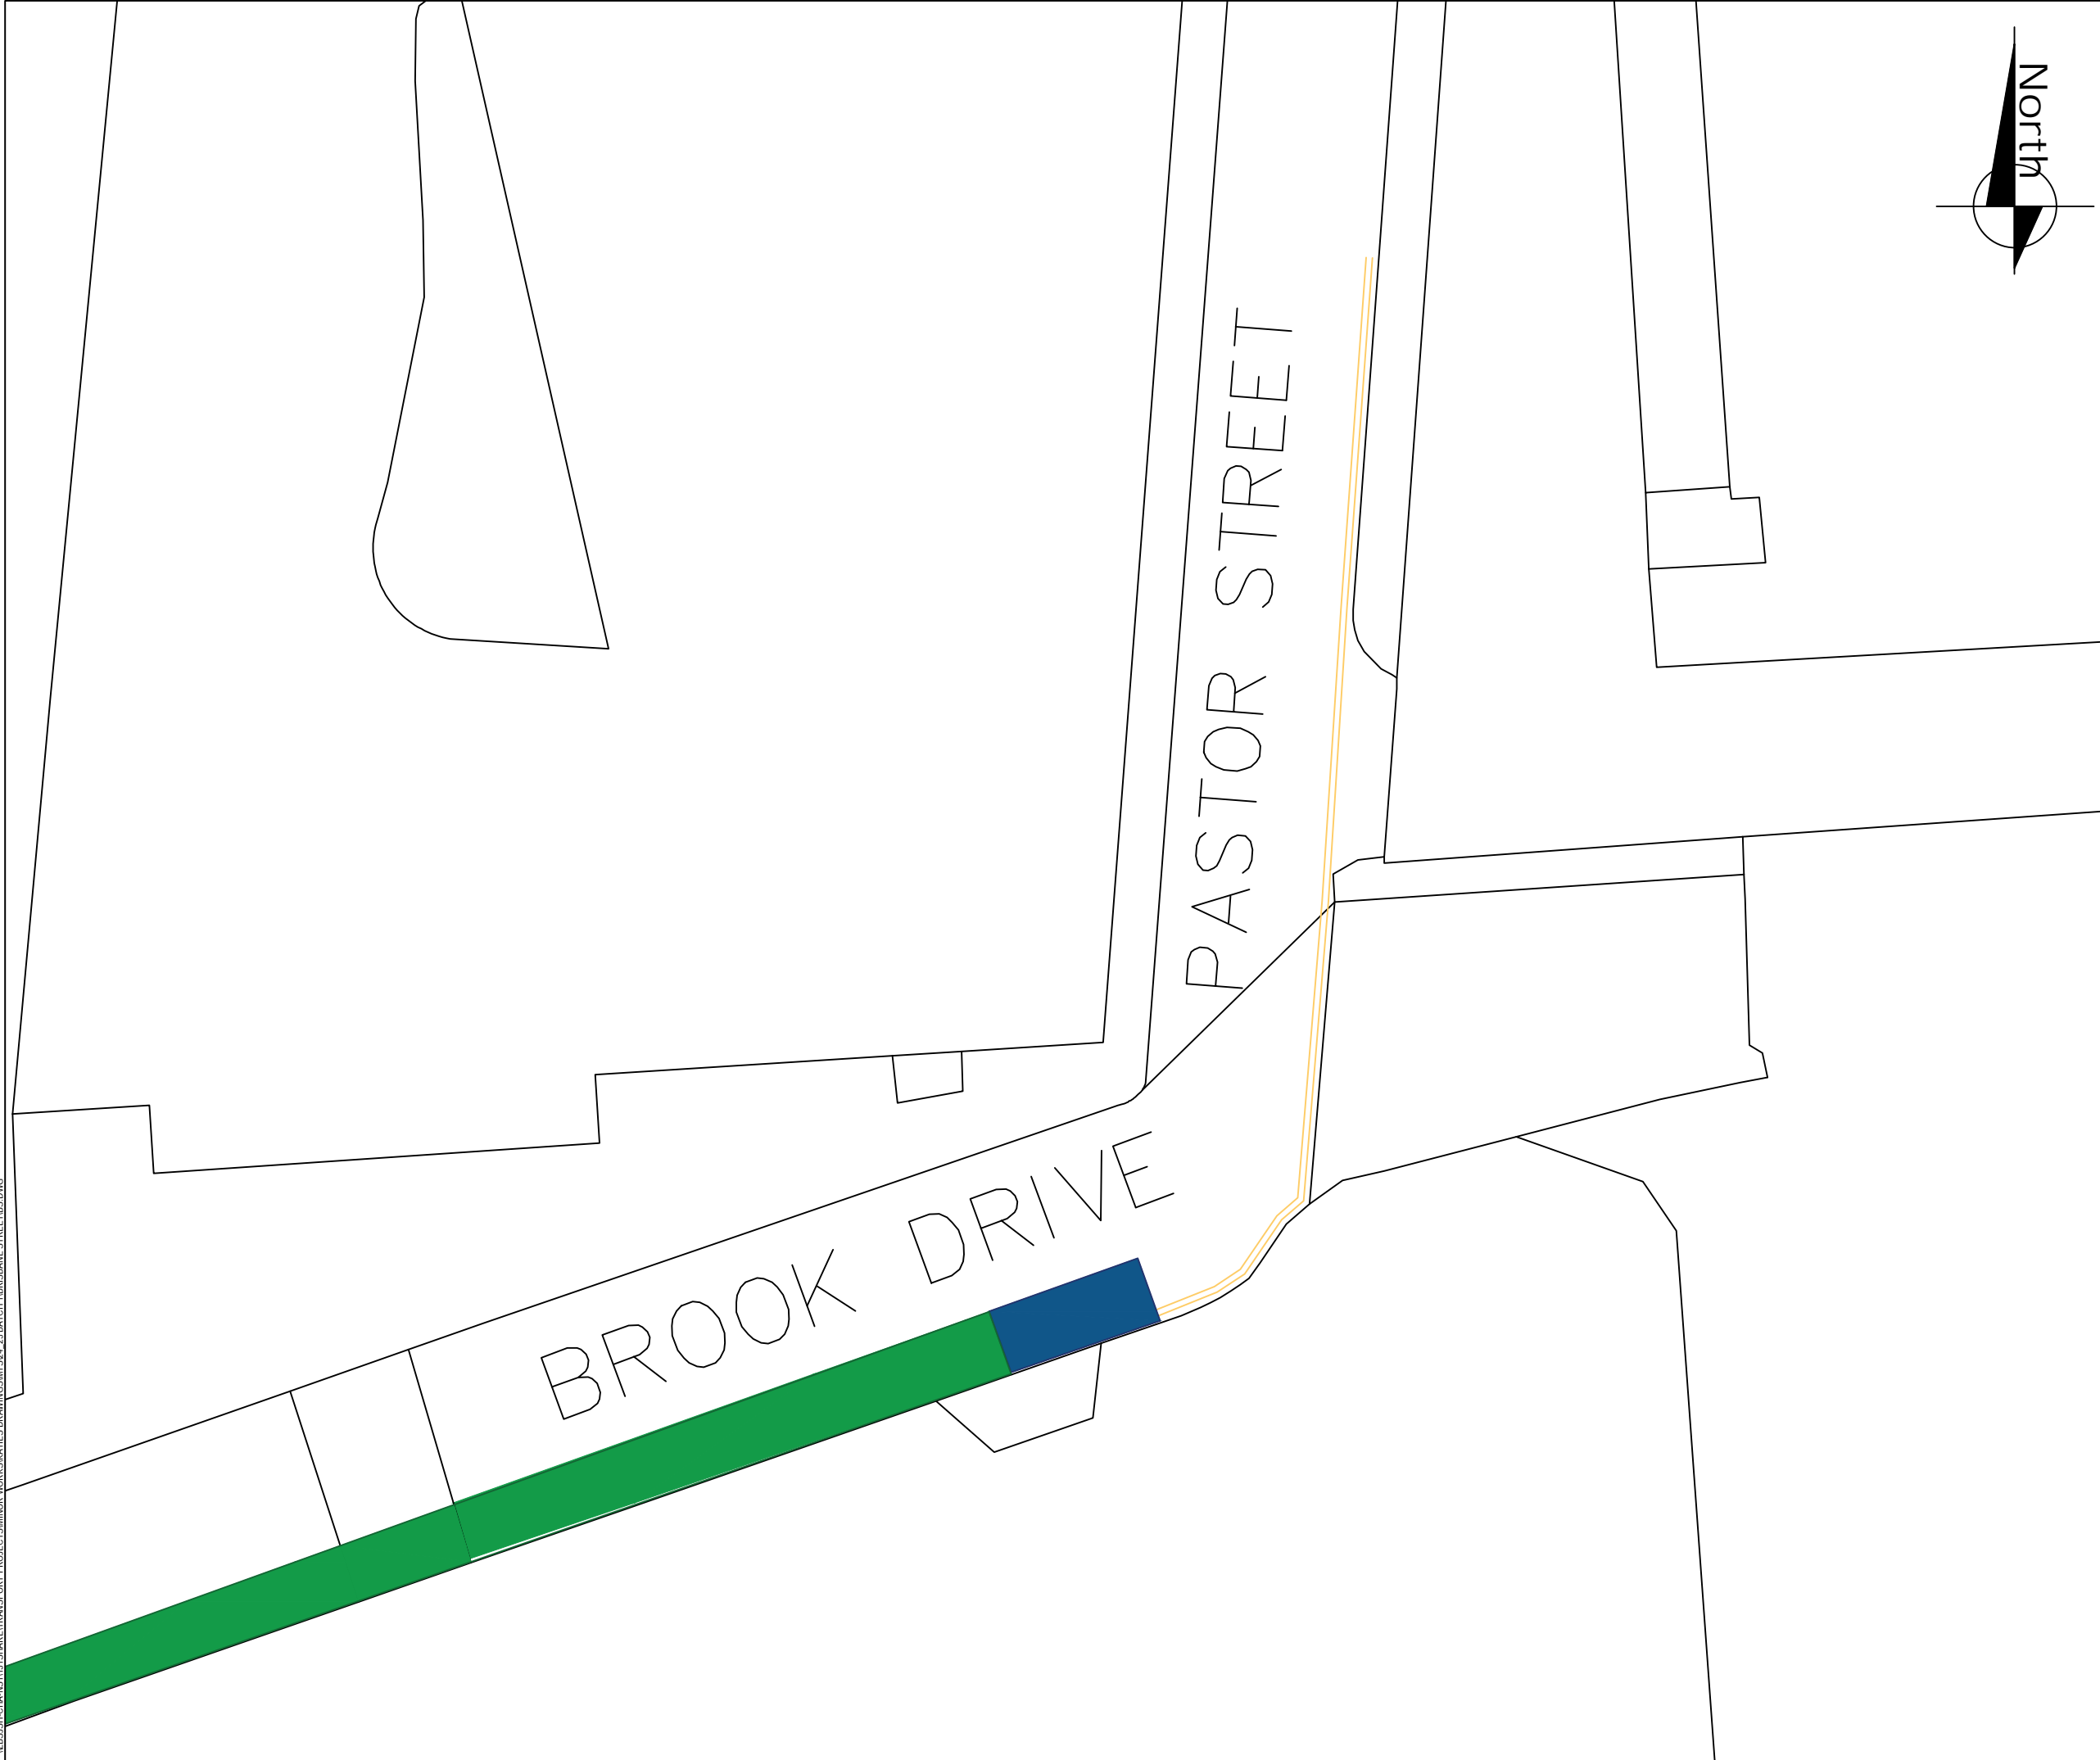

LBS/SP/CHA/NTS/US/SHARE/TRANSPORT PROJECTS/MINOR WORKS/STATES DRAWINGS/MTS/24/BATCH 1/BROOK DRIVE/STREETS/DWG

BROOK DRIVE

PASTOR STREET

REV	DATE	REVISION DESCRIPTION / DETAILS	DRN BY	CHKD BY	APRVD BY



PROJECT:
**MTS
BROOK DRIVE**

TITLE:
CONVERT EXISTING PBP BAY TO CAR CLUB BAY

STATUS:	REVISION 1.0	DRAWN	KH
		DESIGNED	KH
SCALE:	NTS	CHECKED	RW
		APPROVED	RW
DRAWING NO:	LBS/	REV.	1.0
DATE DRAWN:	APRIL 2024	DATE ISSUED:	APRIL 2024