


# NEW SCHOOL HSE, 400 ALBANY ROAD, SE5

Ordnance Survey

Date 5/11/2010

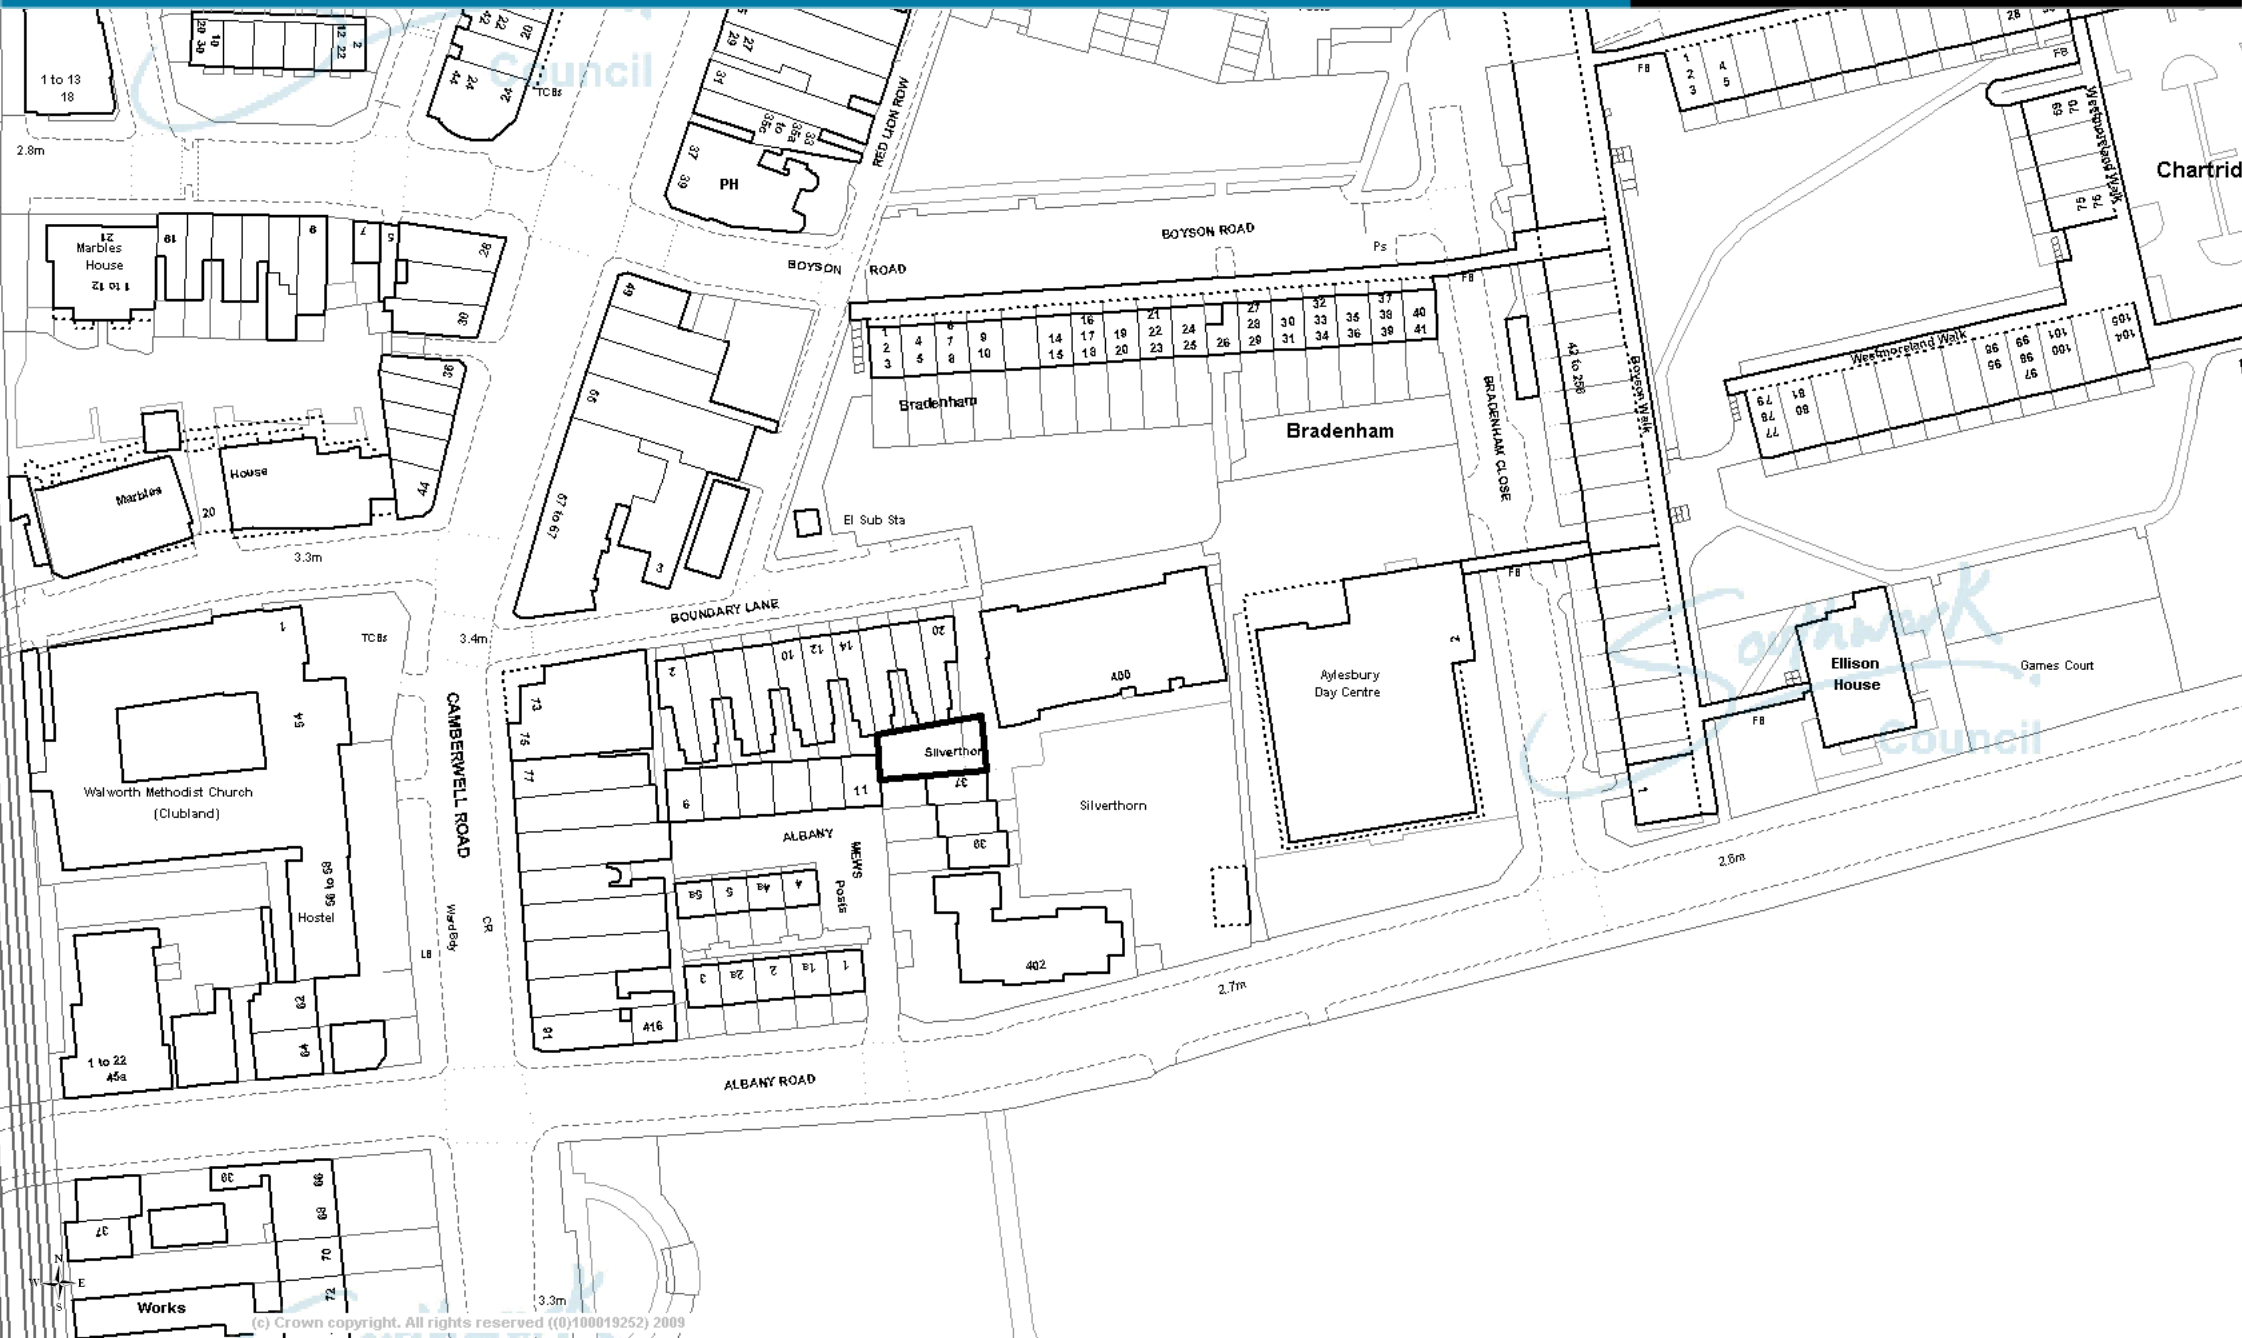

(c) Crown copyright. All rights reserved ((0)100019252) 2009