


# APPENDIX 1

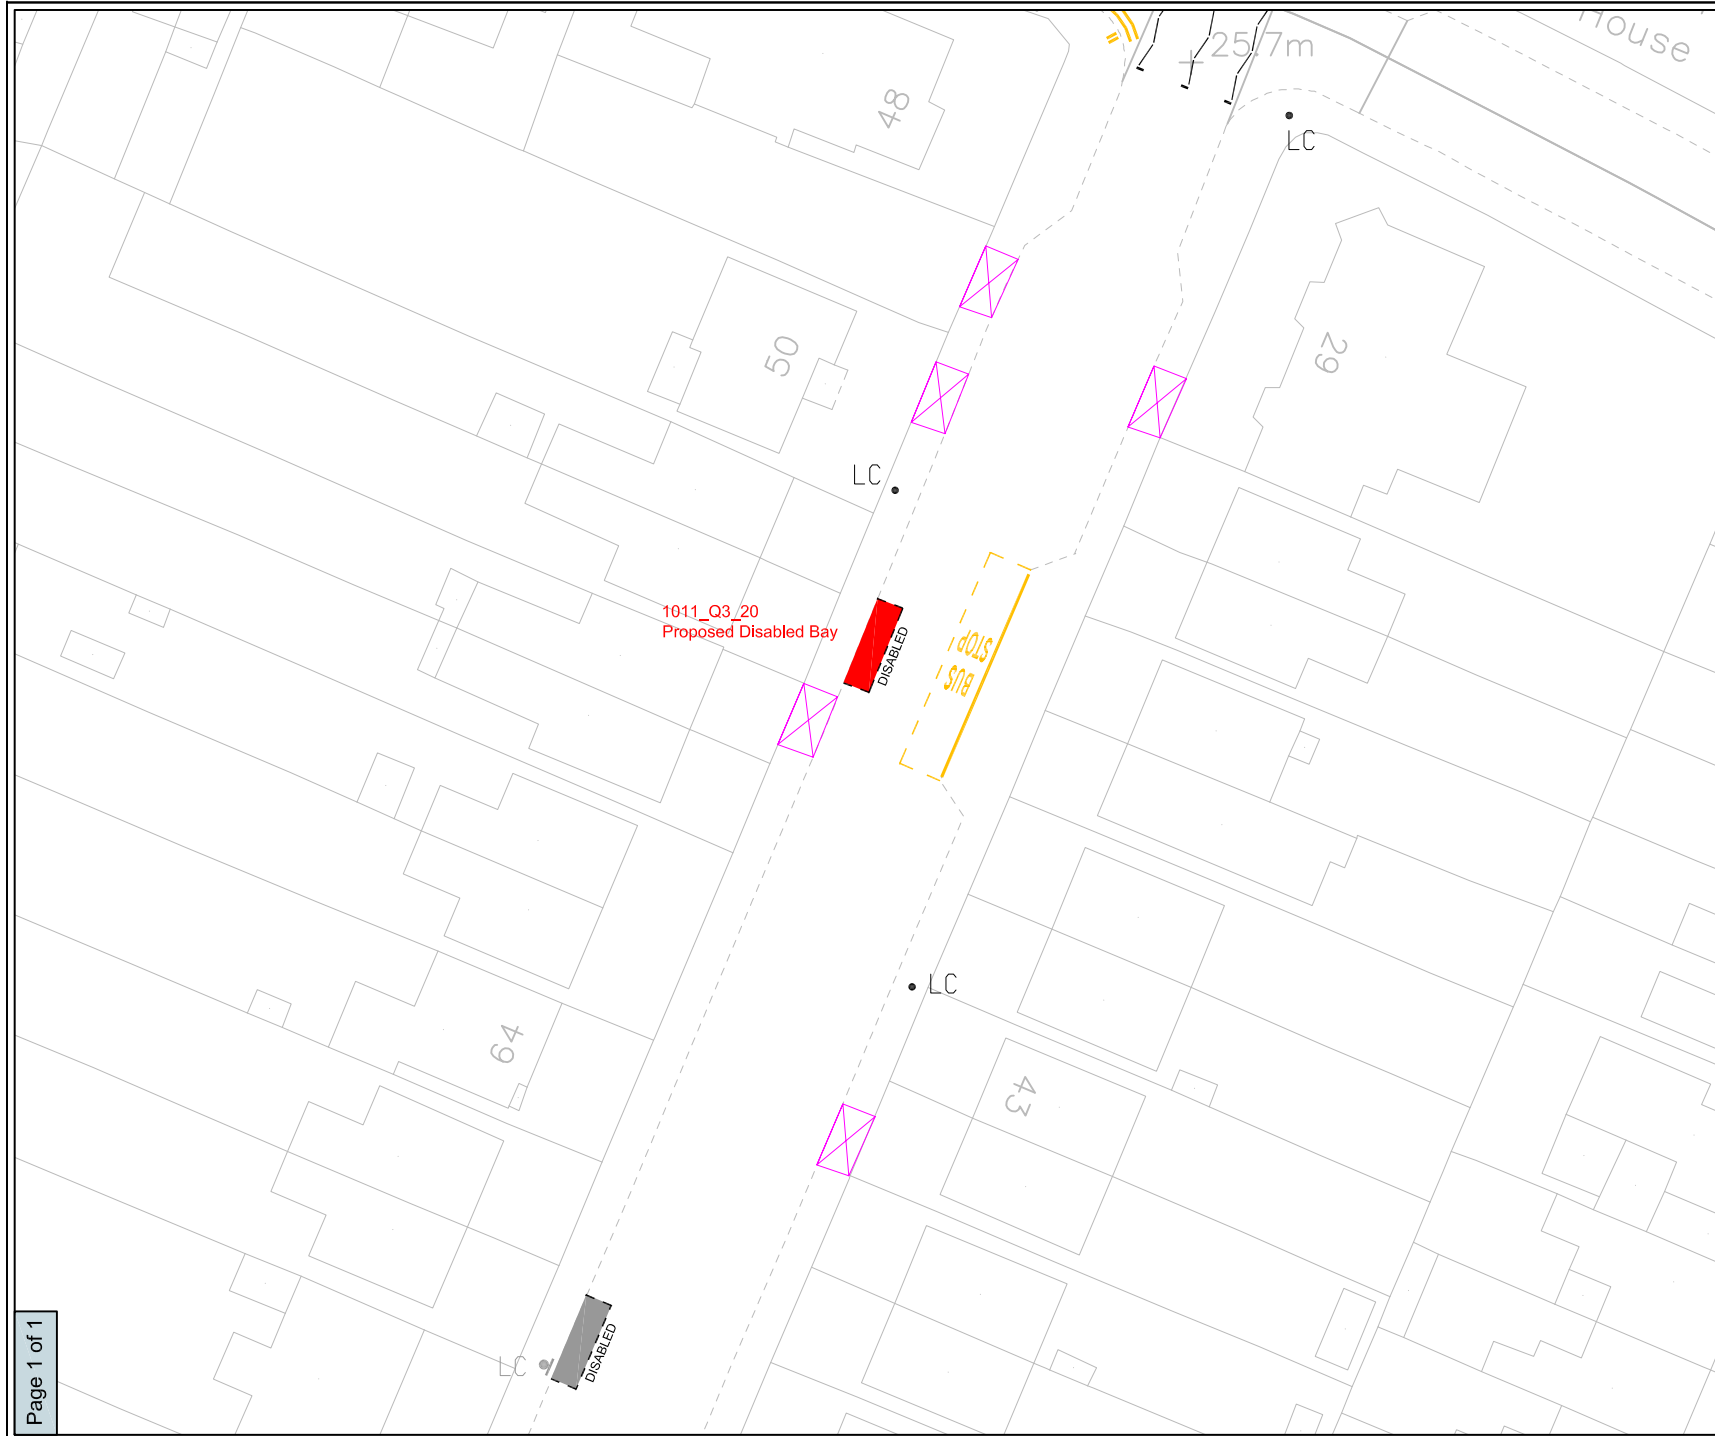

## NETWORK DEVELOPMENT



Environment & Housing Dept, Public Realm Division  
PO Box 64529, London SE1 5LX

## LEGEND



Proposed Disabled bay



Existing Disabled bay

APPENDIX 1

Revision details	By	Date	Suffix
			A
			B

## Project Number

1011\_Q3\_HOTSPOTS

## Title

BARRY ROAD  
PROPOSED\_DISABLED\_BAY\_LOCATION

## Layout

DETAILED\_DESIGN

## Scale

1:500

## File Name

1011Q3\_020

Drawn	Designed	Checked	Approved
PG	PG	TW	TW
NOV 10	NOV 10	NOV 10	NOV 10

\*This map is reproduced from Ordnance Survey material with the permission of the Controller of Her Majesty's Stationery Office © Crown copyright. Unauthorised reproduction infringes Crown copyright and may lead to prosecution or civil proceedings 100019441 [2010].\*