

Notes

1. Do not scale from this drawing.
2. All dimensions and levels are to be checked and confirmed on site.
3. Any discrepancies must be reported to the C.A. immediately.
4. This drawing is to be read in conjunction with the engineers and all specialist documents and drawings.
5. Copyright reserved by Architects Limited. All rights reserved.




SCANNED ON
29 DEC 2010
(4) CHILTERN

SOUTHWARK PLANNING

10 AP 3 3 23

17 NOV 2010

CASE FILE COPY

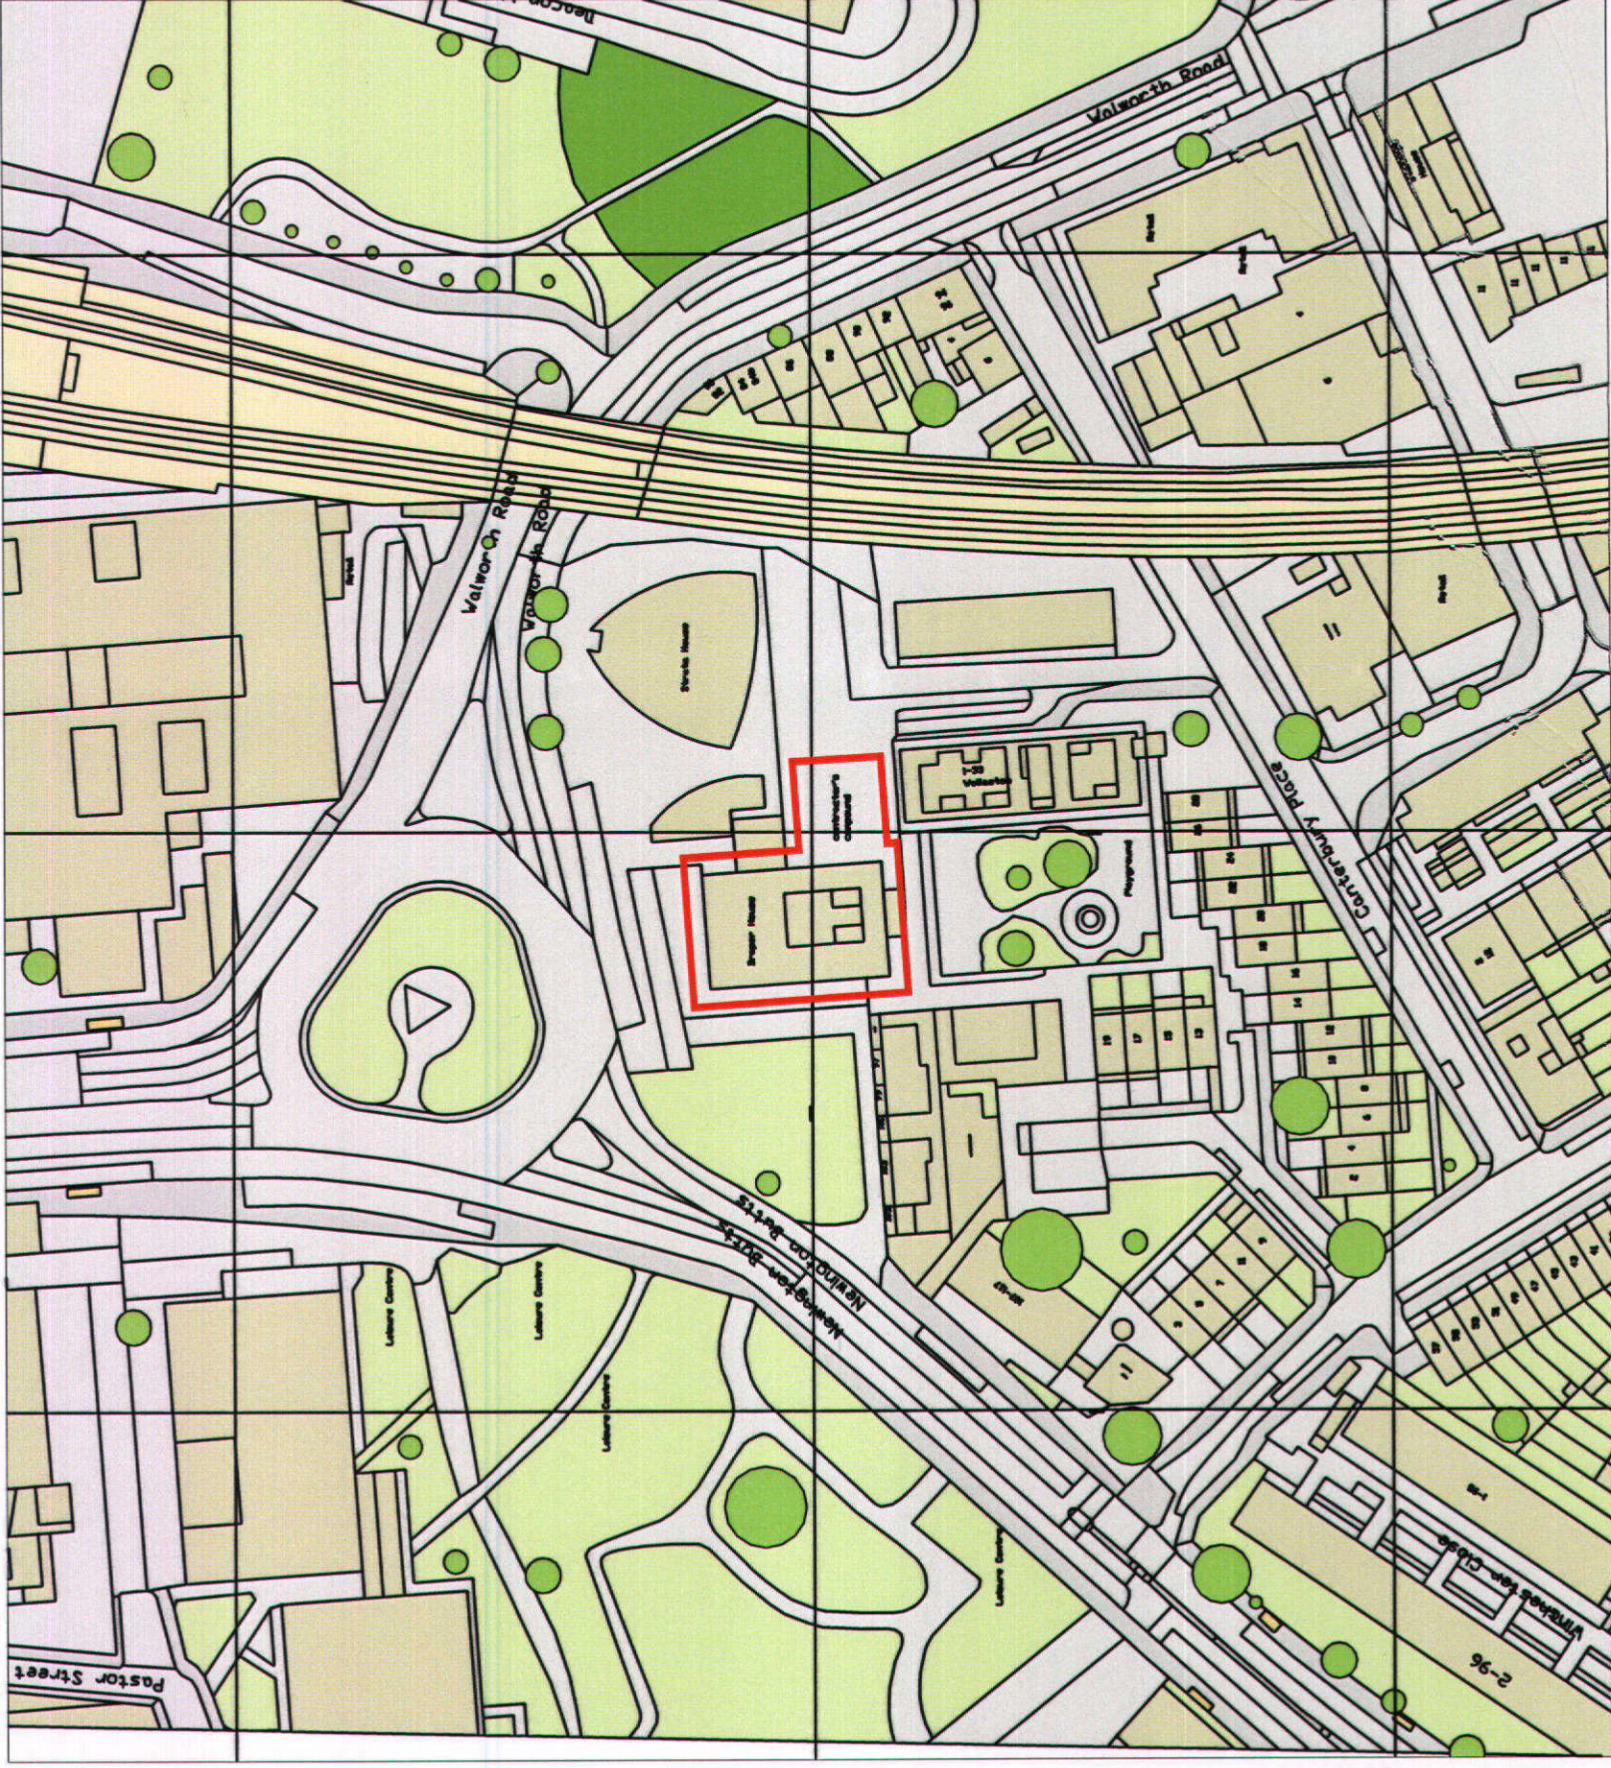

Brayer Group PLC
Farnborough Avenue
Wokingham, East
Sussex, RG40 3JF
Tel: 01708 343500
Fax: 01708 343501

PLANNING
SCALE (A1) DRAWN DATE 31/08/10 NB
1:1250 JPE
DRAWING location plan

PROJECT
DRAPER HOUSE
ELEPHANT & CASTLE

martindales

14 Wellington Way, Wokingham, RG40 3JF
Tel: 01708 343500
Fax: 01708 343501
www.martindales.co.uk

DRAWING NUMBER: 3001/P01 REV: 00