

Draft pdf source



TITLE: Alice Street Car Park, SE1.

DRAWING No. LBS_0275

DRAWN BY. MMANKTELOW
Property Division

DATE. 17/8/2007


Reproduced from the Ordnance Survey mapping with the permission of the Controller of Her Majesty's Stationery Office. Crown copyright. Unauthorised reproduction infringes Crown copyright and may lead to prosecution or civil proceedings. (London Borough of Southwark / Licence No. LA086541)


Original Scale - 1:1250

Subject to variation when reproduced from an Adobe pdf source



NOT FOR LEGAL USE

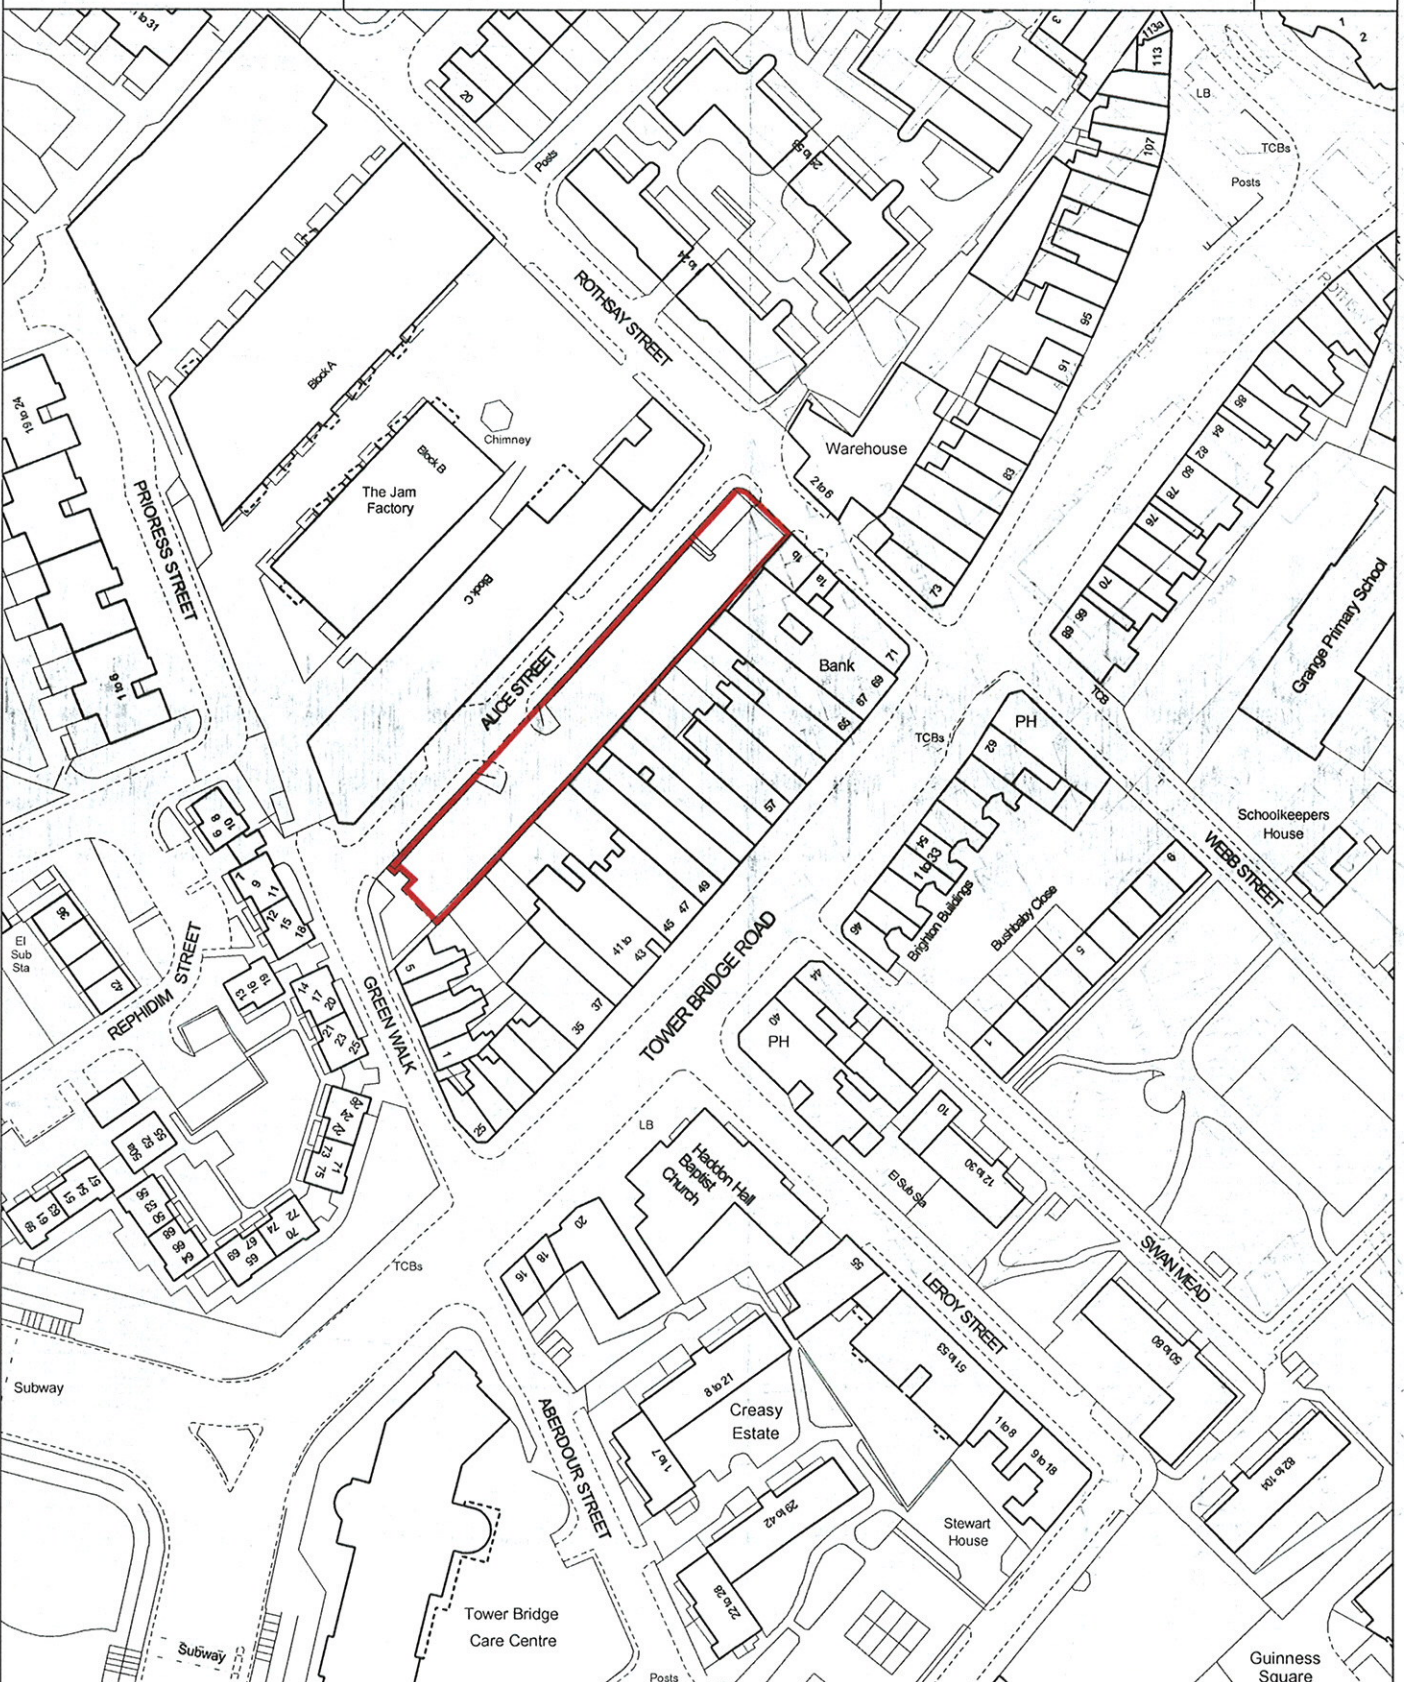

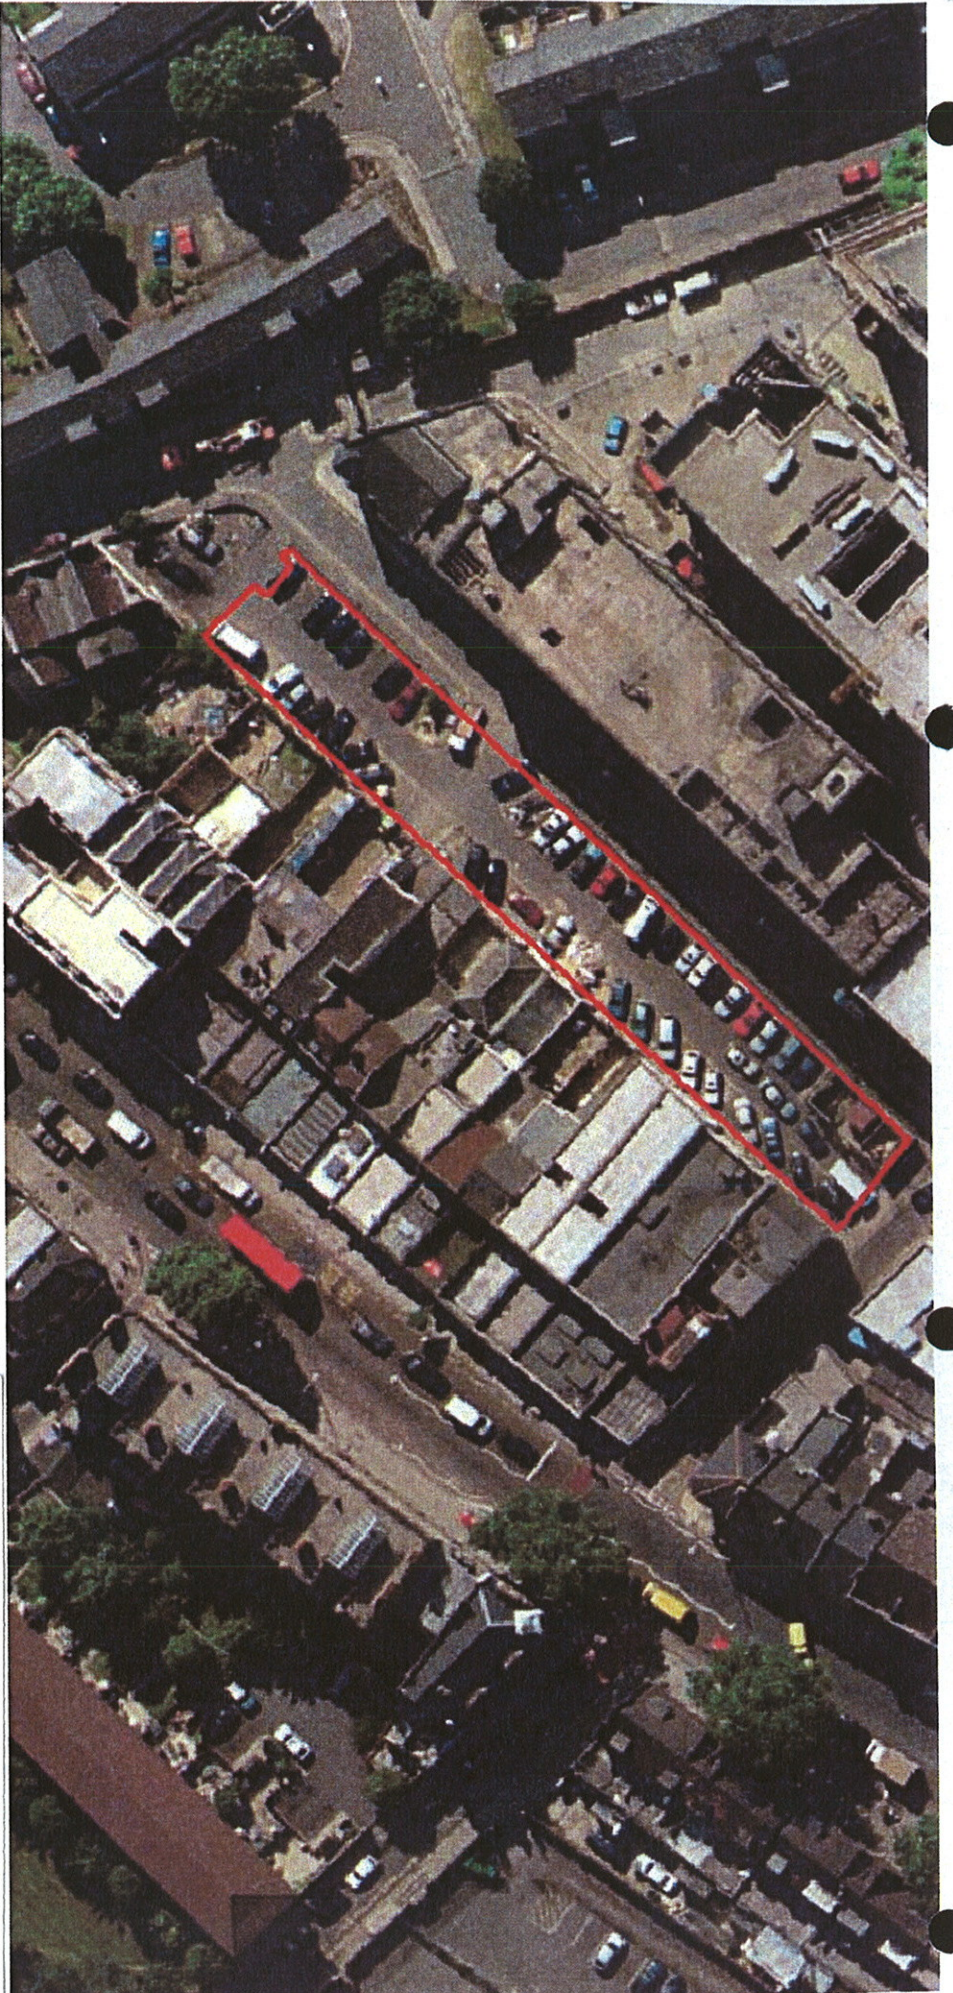

08050 - Alice Street, London SE1
sketch proposal