


(c) Crown copyright. All rights reserved ((0)100019262) 2008

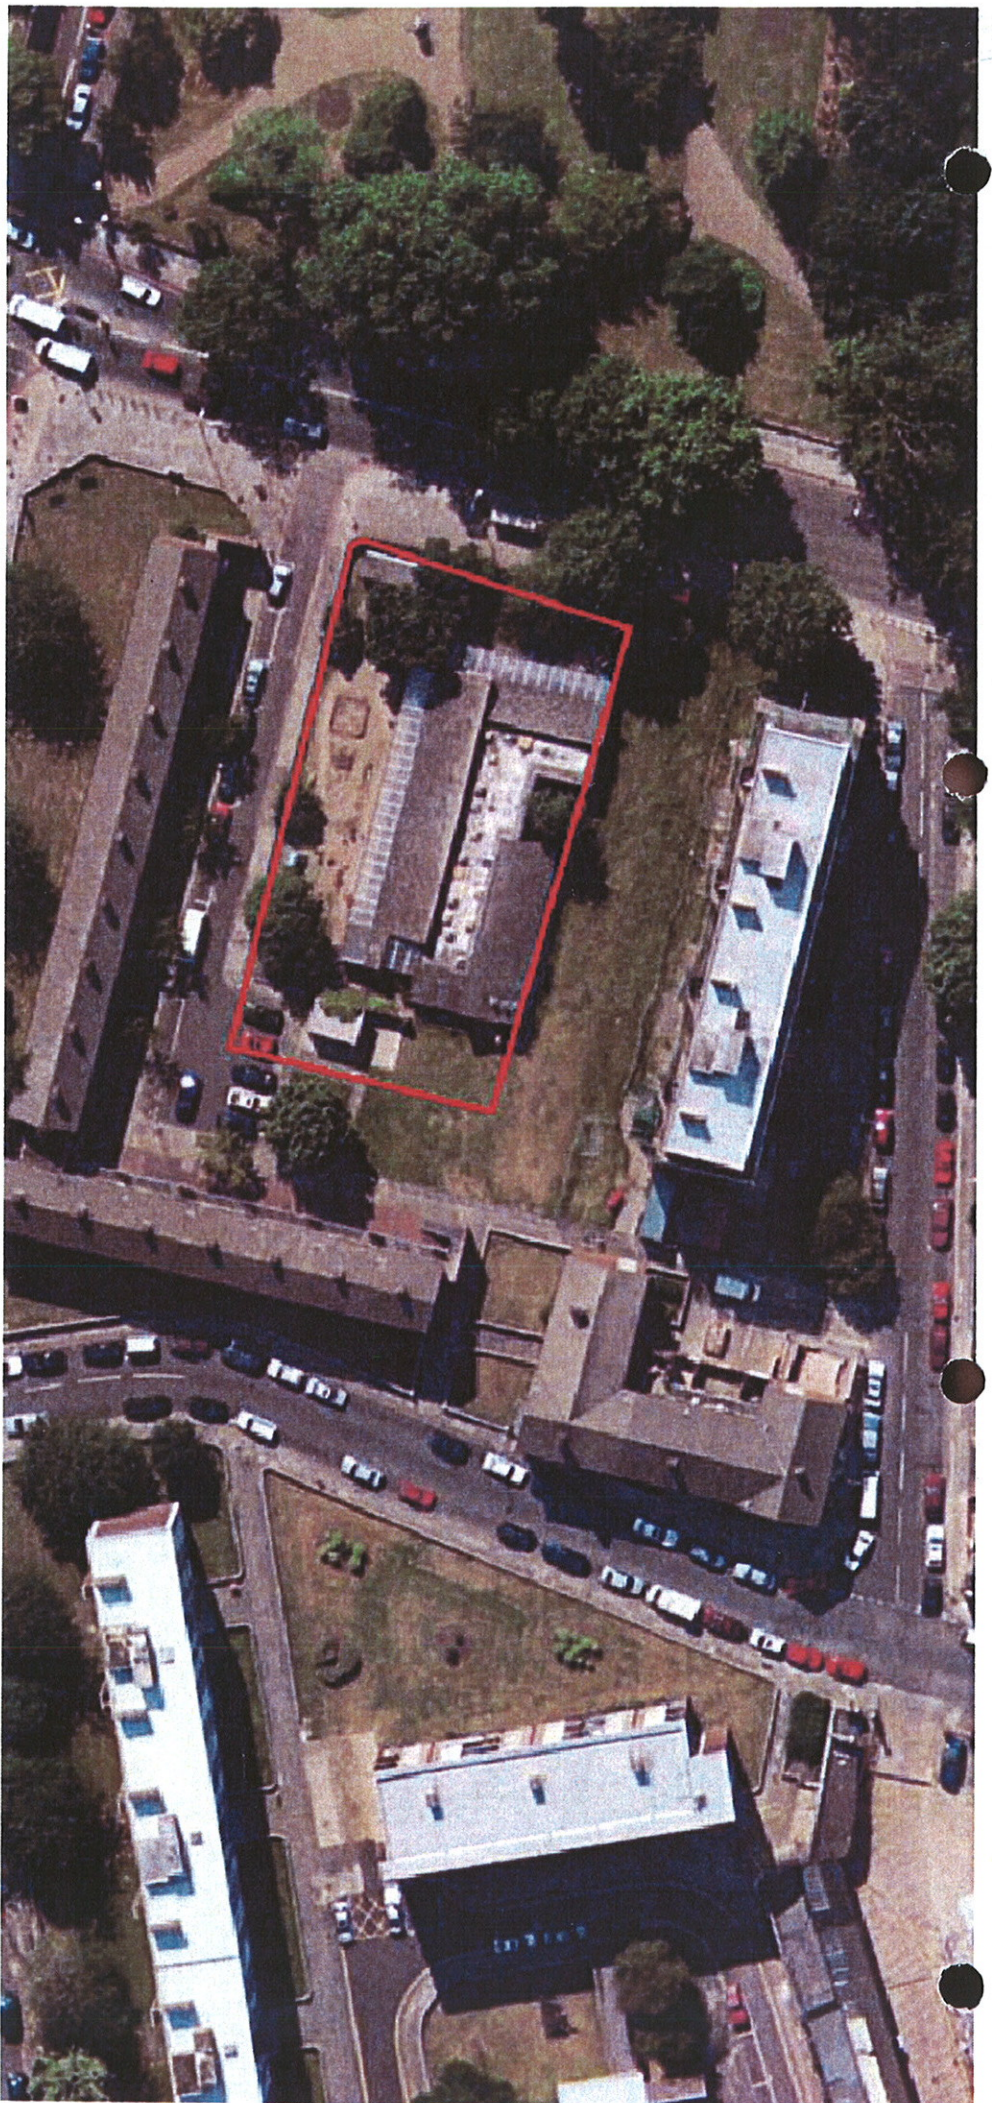

08045 - Whitstable Day Nursery, London SE1
sketch proposal