



113 Lorrimore Road - Site Extent

Date 10/1/2008

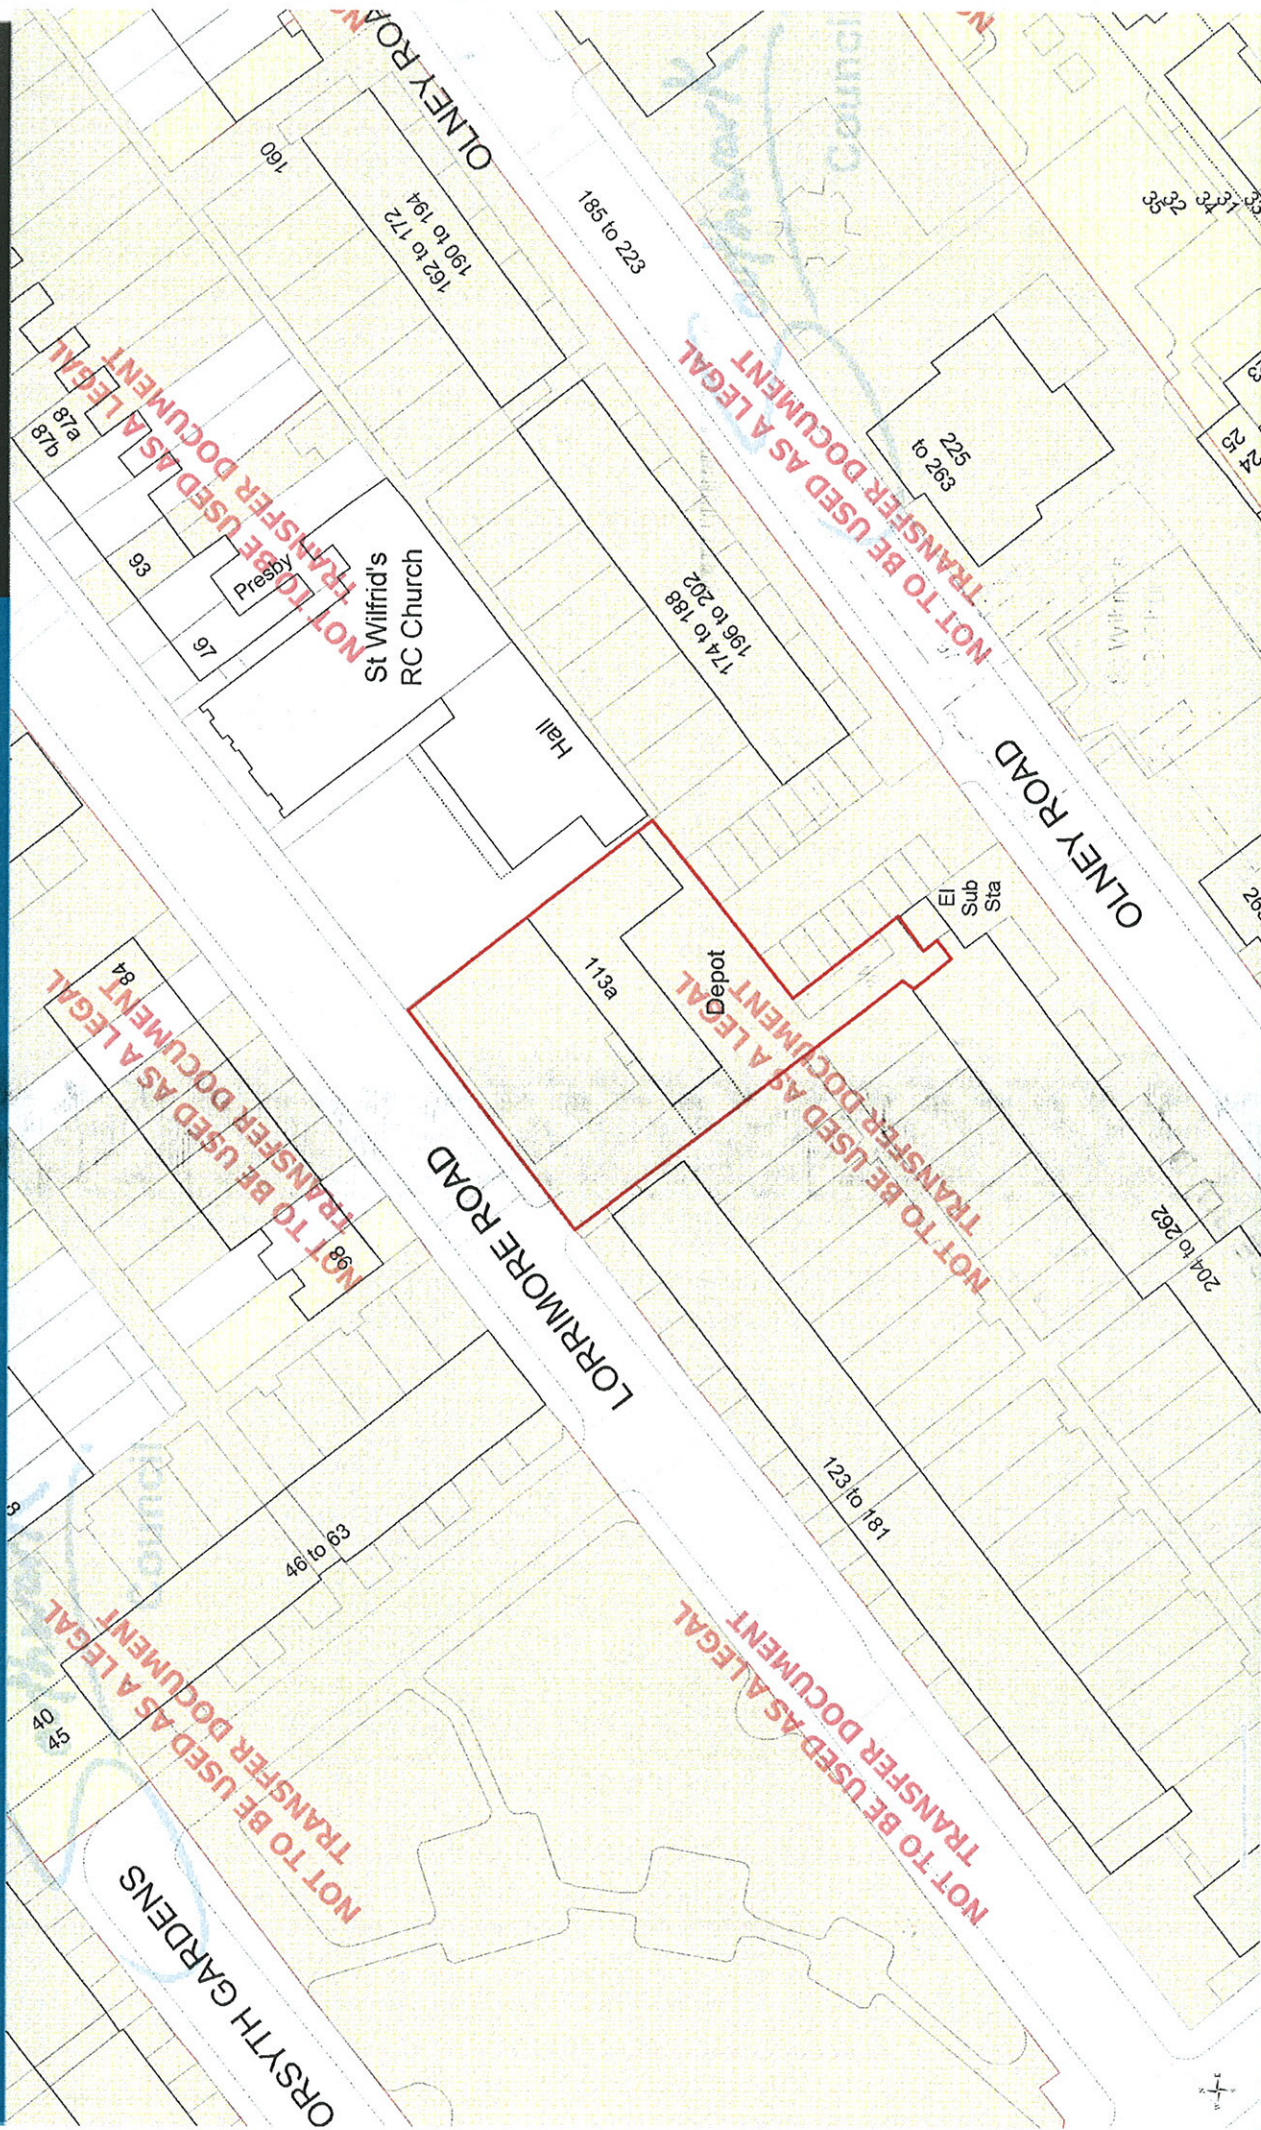

Scale 1:273

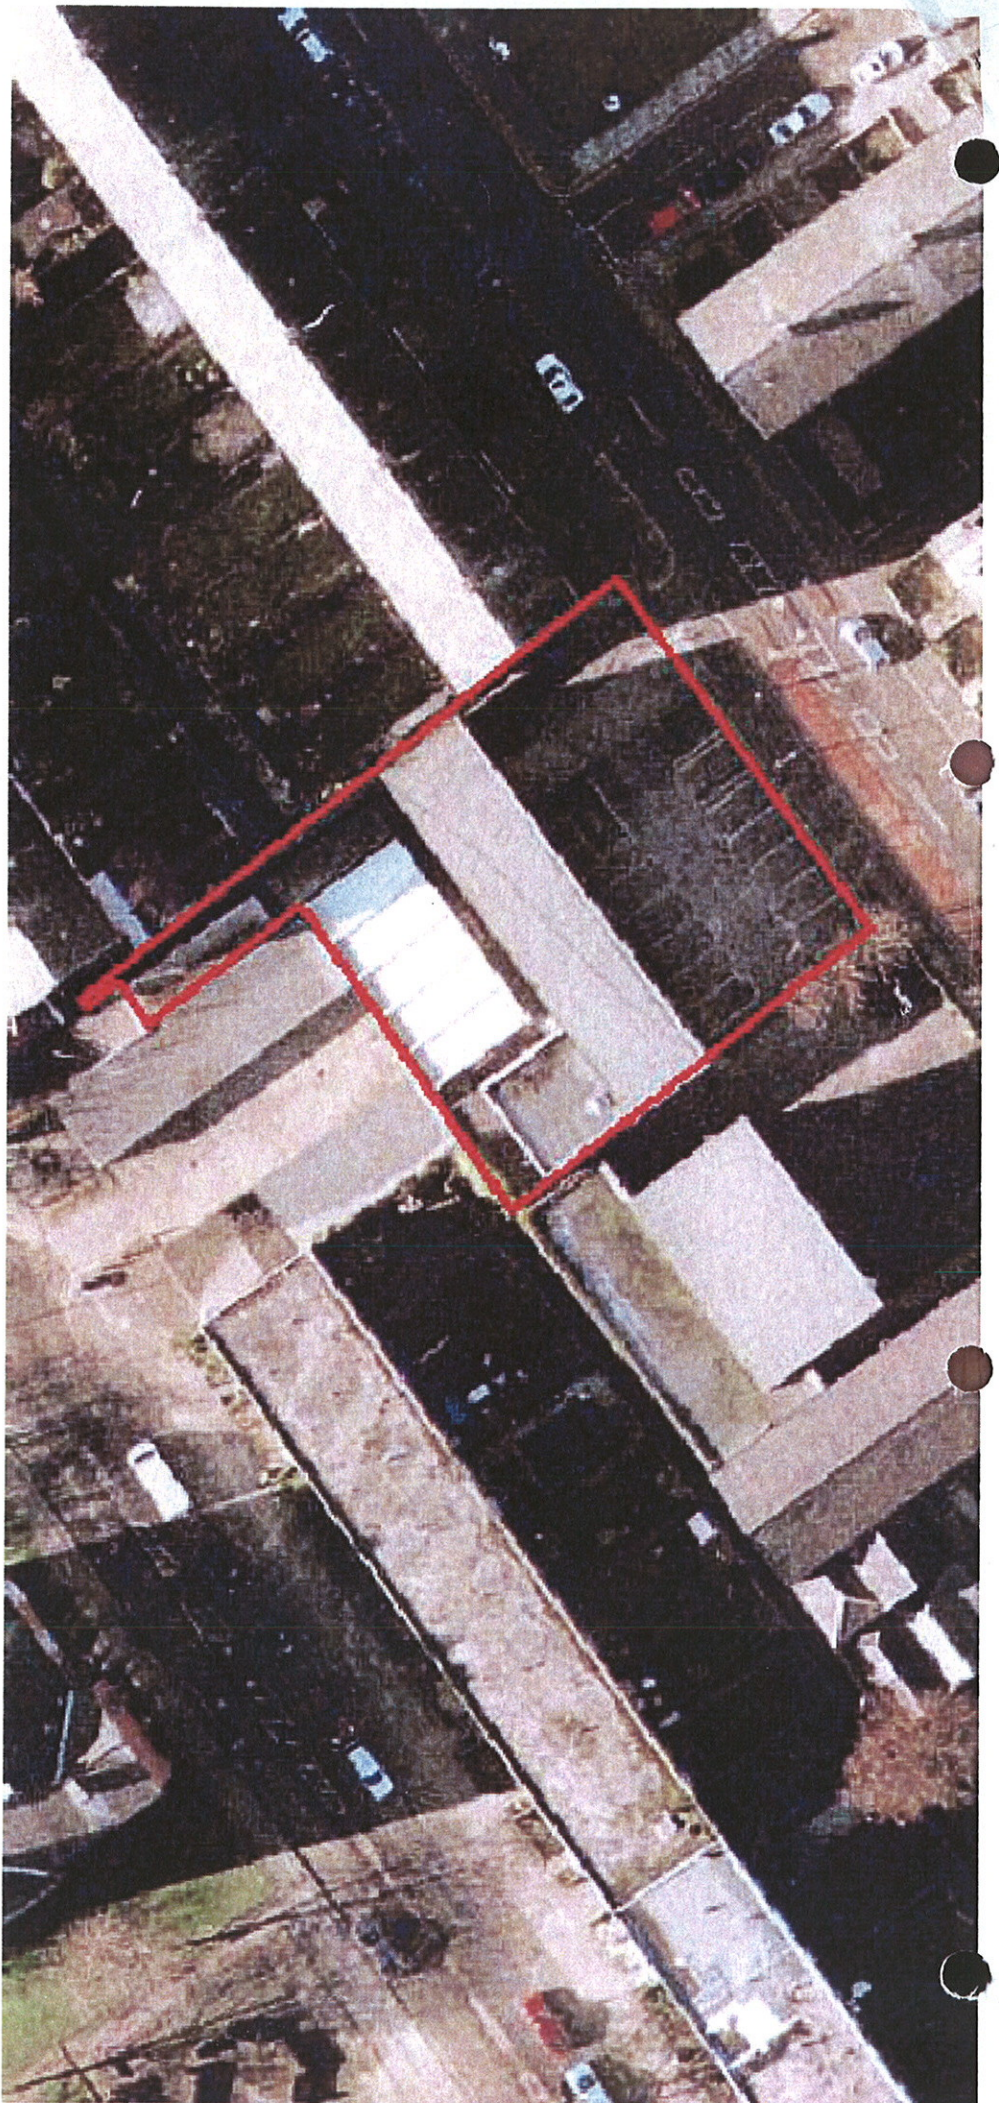

08048 - 133 Lorrimore Road. London SE17
sketch proposal