


LEGEND / NOTES.



 BIKE HANGAR -
DIMENSIONS:
LENGTH 2550mm
WIDTH 2050mm,
HEIGHT 1350mm

- 1. HANGAR TO BE
INSTALLED ADJACENT
TO END OF EXISTING
DOUBLE YELLOW LINE


No.	Date	Revision



Project		BIKE HANGARS: TRAFFIC ORDER PLAN	
Title		ALBRIGHTON ROAD	
Contract No.	60343287 - C0265	Drawn	BB
Scale	1:500	Designed	BB
Drawing No.	2015/C022	Checked	CD
Date Drawn	APR 2016	Approved	LC
Date Issued	15/04/2016	Rev.	A

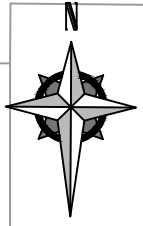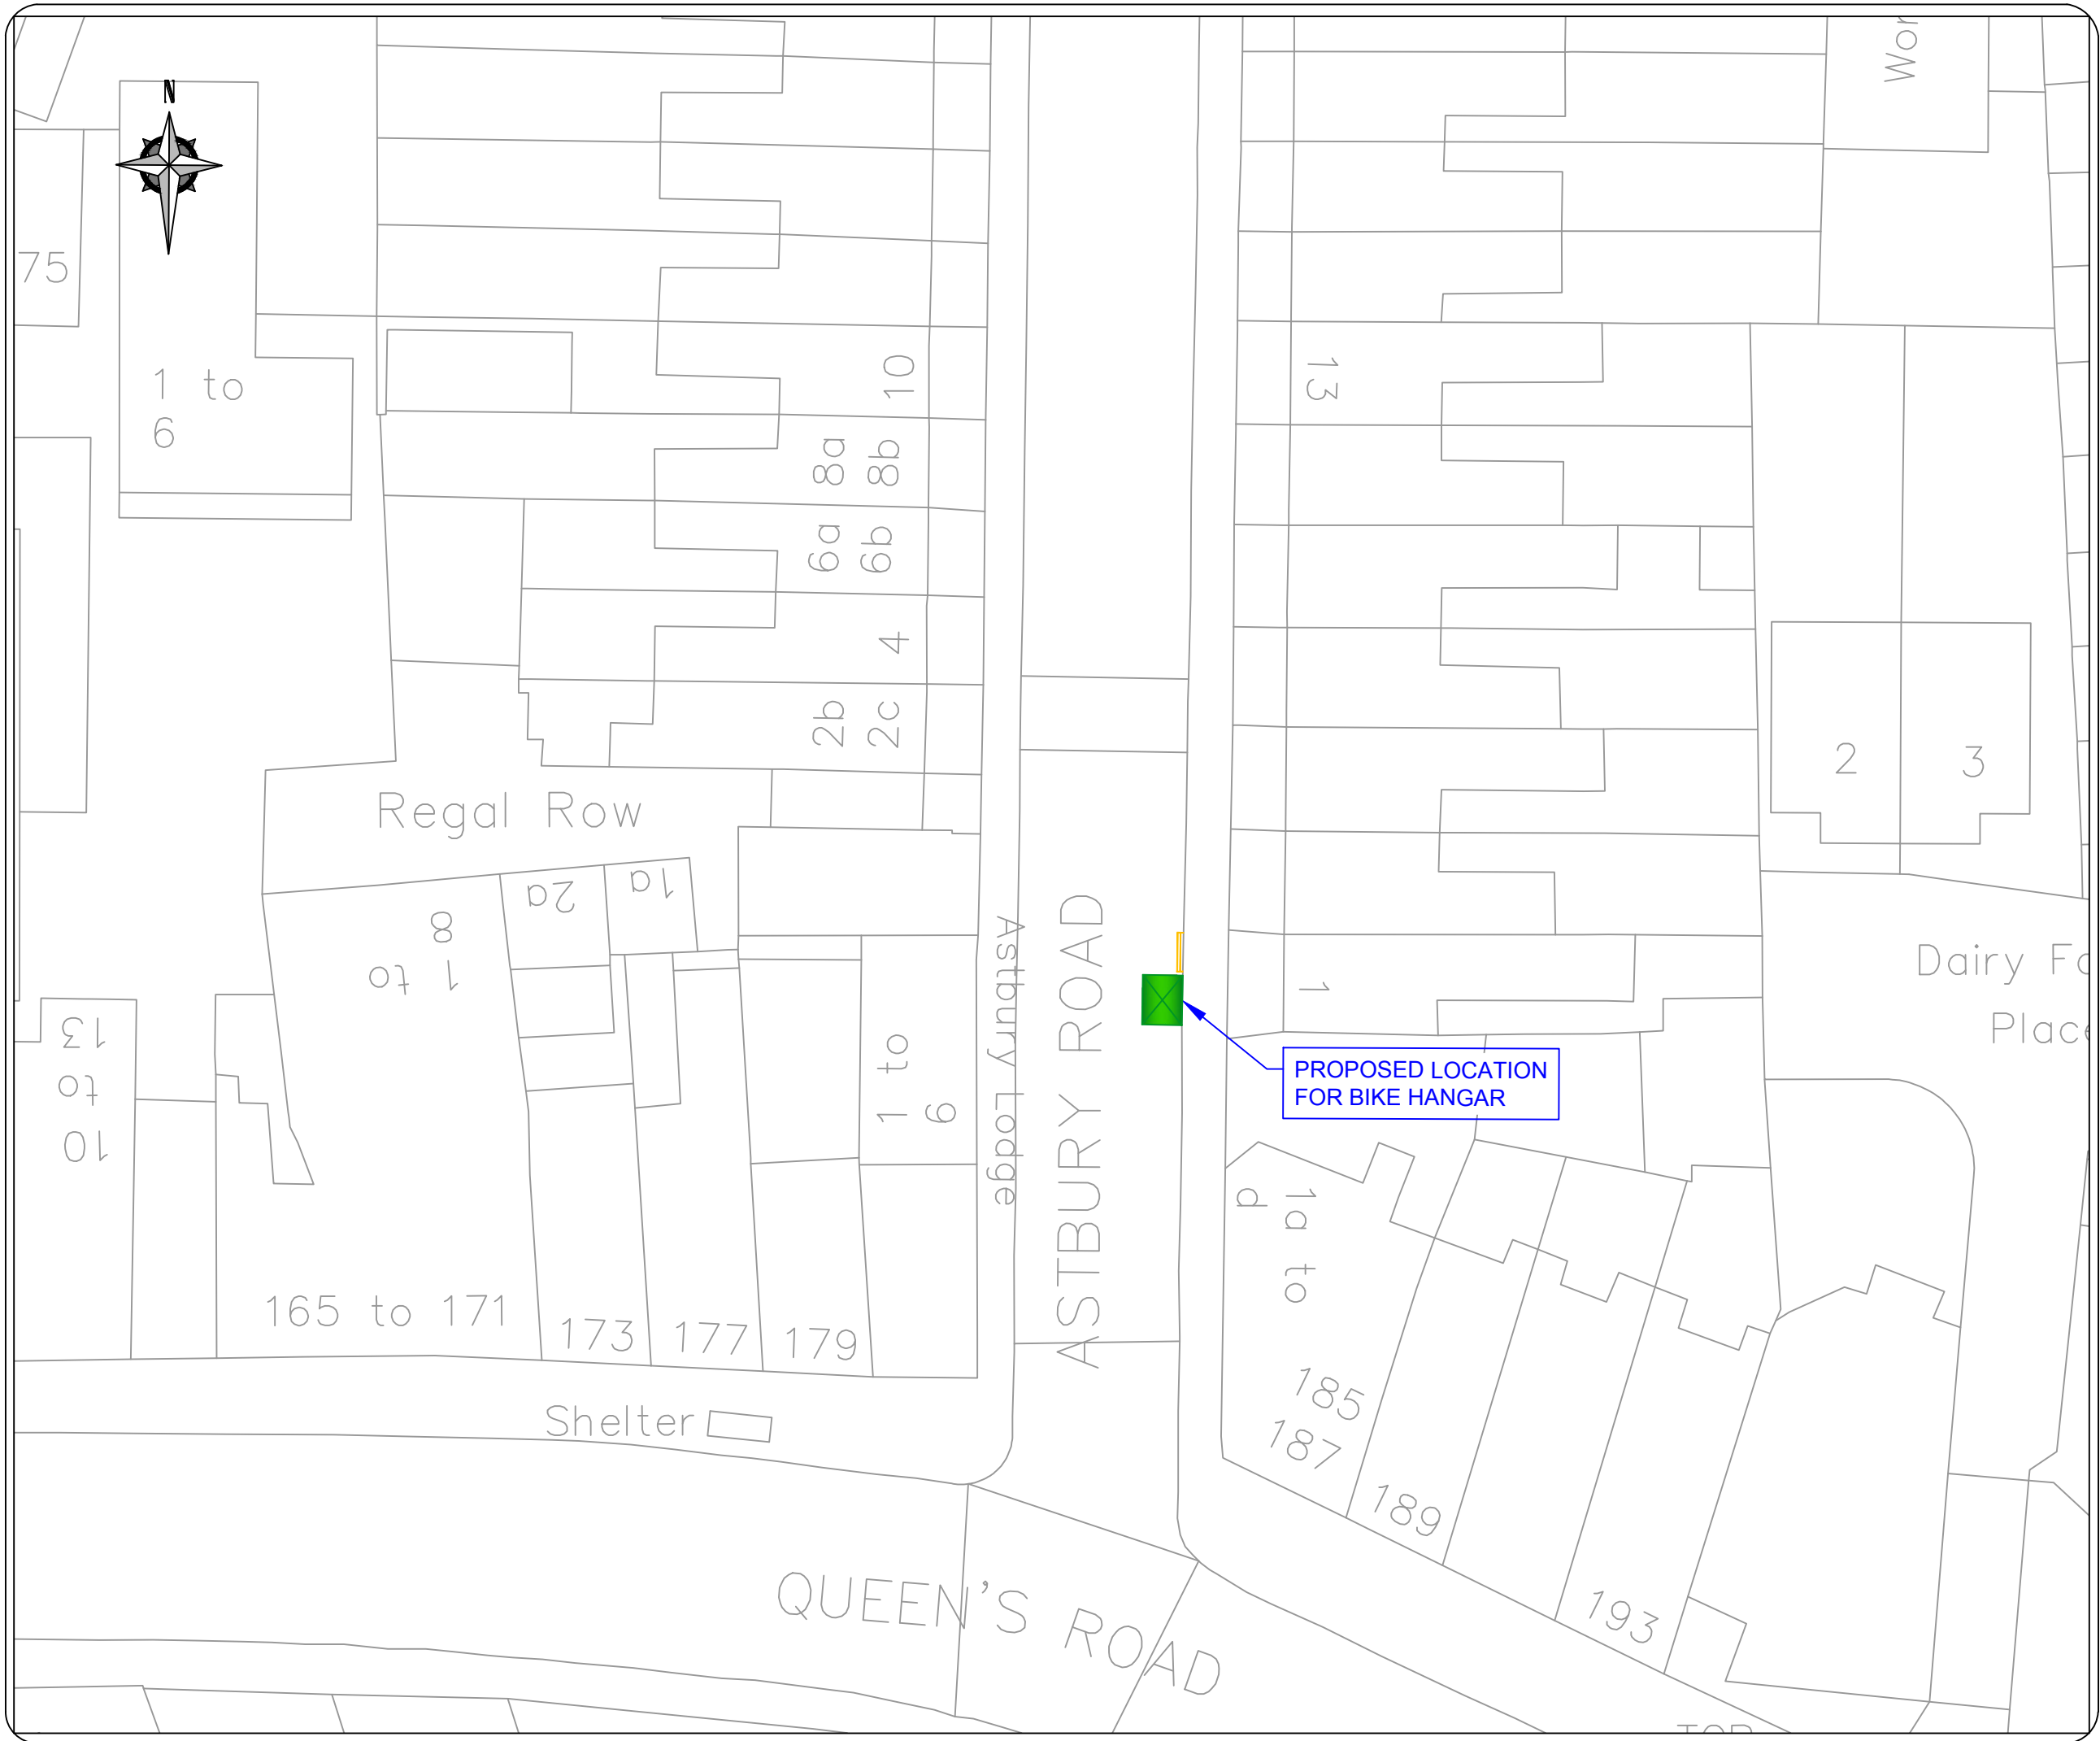

LEGEND / NOTES.


 BIKE HANGAR -
 DIMENSIONS:
 LENGTH 2550mm
 WIDTH 2050mm,
 HEIGHT 1350mm

1. HANGAR TO BE INSTALLED 0.5M AWAY FROM EXISTING TREE
2. 2M OF NEW DOUBLE YELLOW LINE TO BE PROVIDED


No.	Date	Revision



Project		BIKE HANGARS: TRAFFIC ORDER PLAN	
Title		ASTBURY ROAD	
Contract No.	60343287 - C0265	Drawn	BB
Scale	1:500	Designed	BR
Drawing No.	2015/28	Checked	CD
Date Drawn	APR 2016	Approved	LC
Date Issued	15/04/2016	Rev.	A

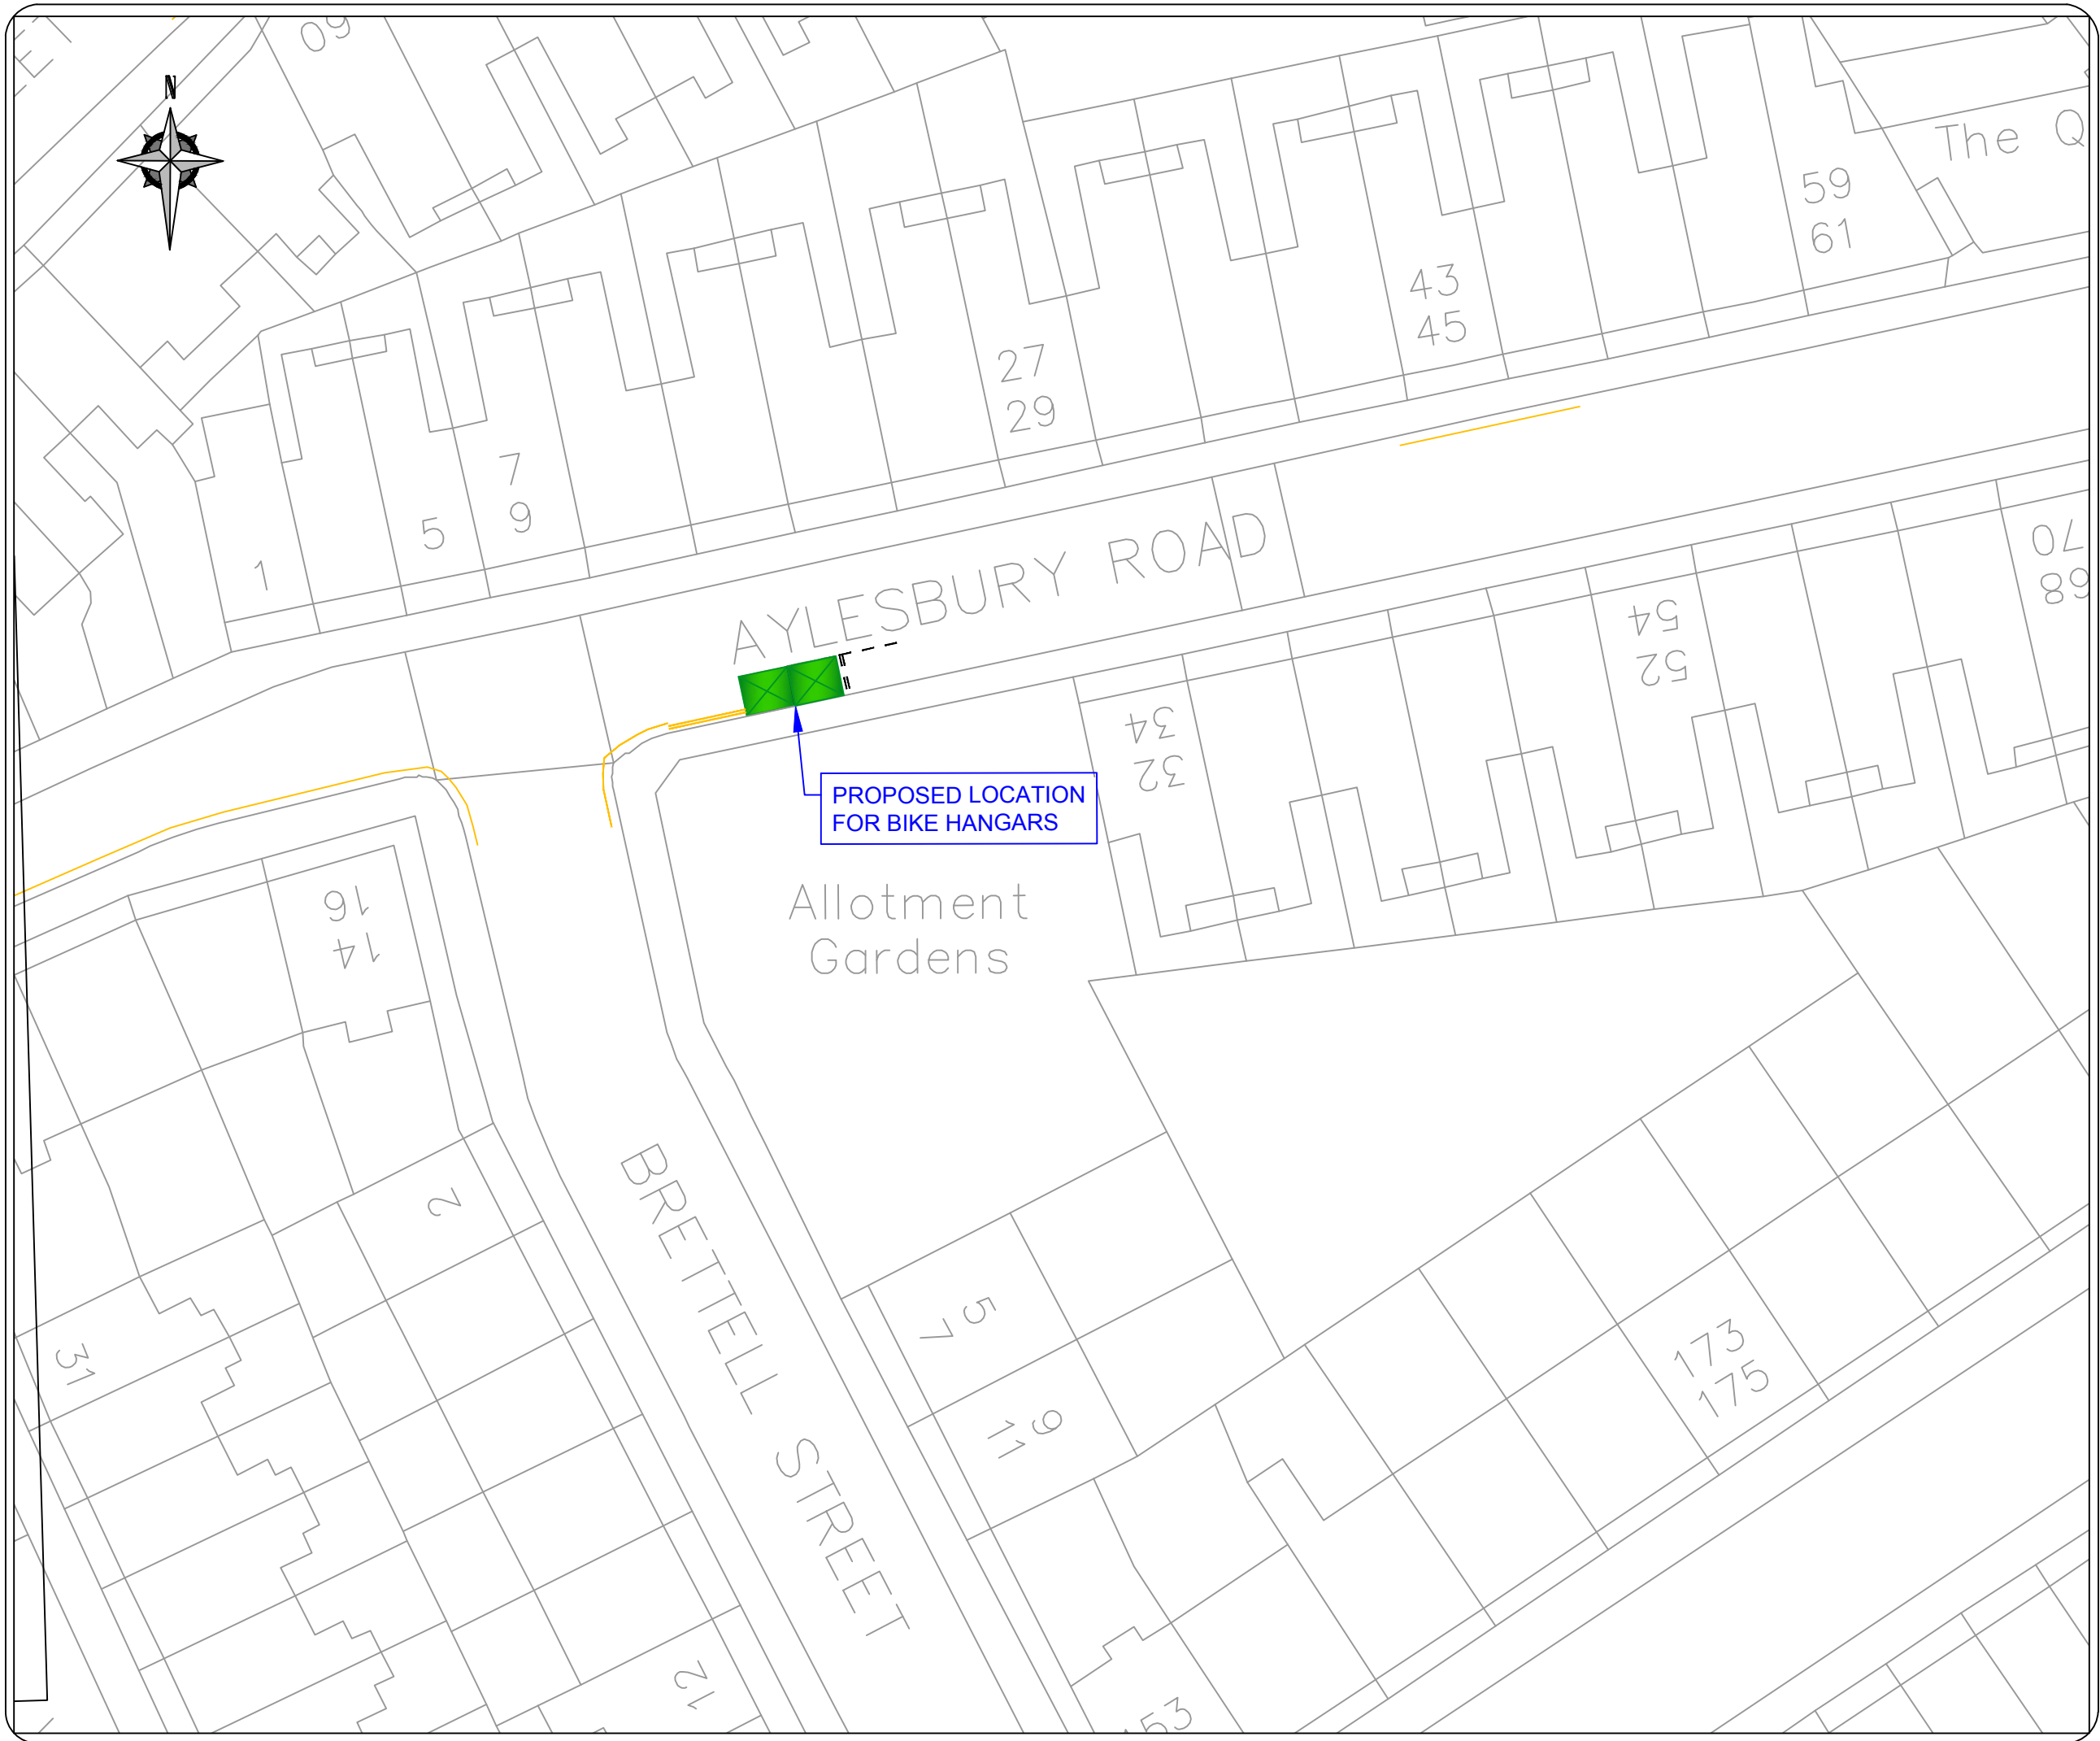

LEGEND / NOTES.


 BIKE HANGAR -
DIMENSIONS:
LENGTH 2550mm
WIDTH 2050mm,
HEIGHT 1350mm

1. TWO BIKE HANGARS INSTALLED IN END OF PARKING BAY
2. EXTEND DOUBLE YELLOW LINE MARKINGS BY 4M ON WEST SIDE
3. REMARK PARKING BAYS

No.	Date	Revision



Project		BIKE HANGARS: TRAFFIC ORDER PLAN	
Title		AYLESBURY ROAD	
Contract No.	60343287 - C0265	Drawn	BB
Scale	1:500	Designed	BR
Drawing No.	2015/33	Checked	CD
Date Drawn	APR 2016	Approved	LC
Date Issued	15/04/2016	Rev.	A

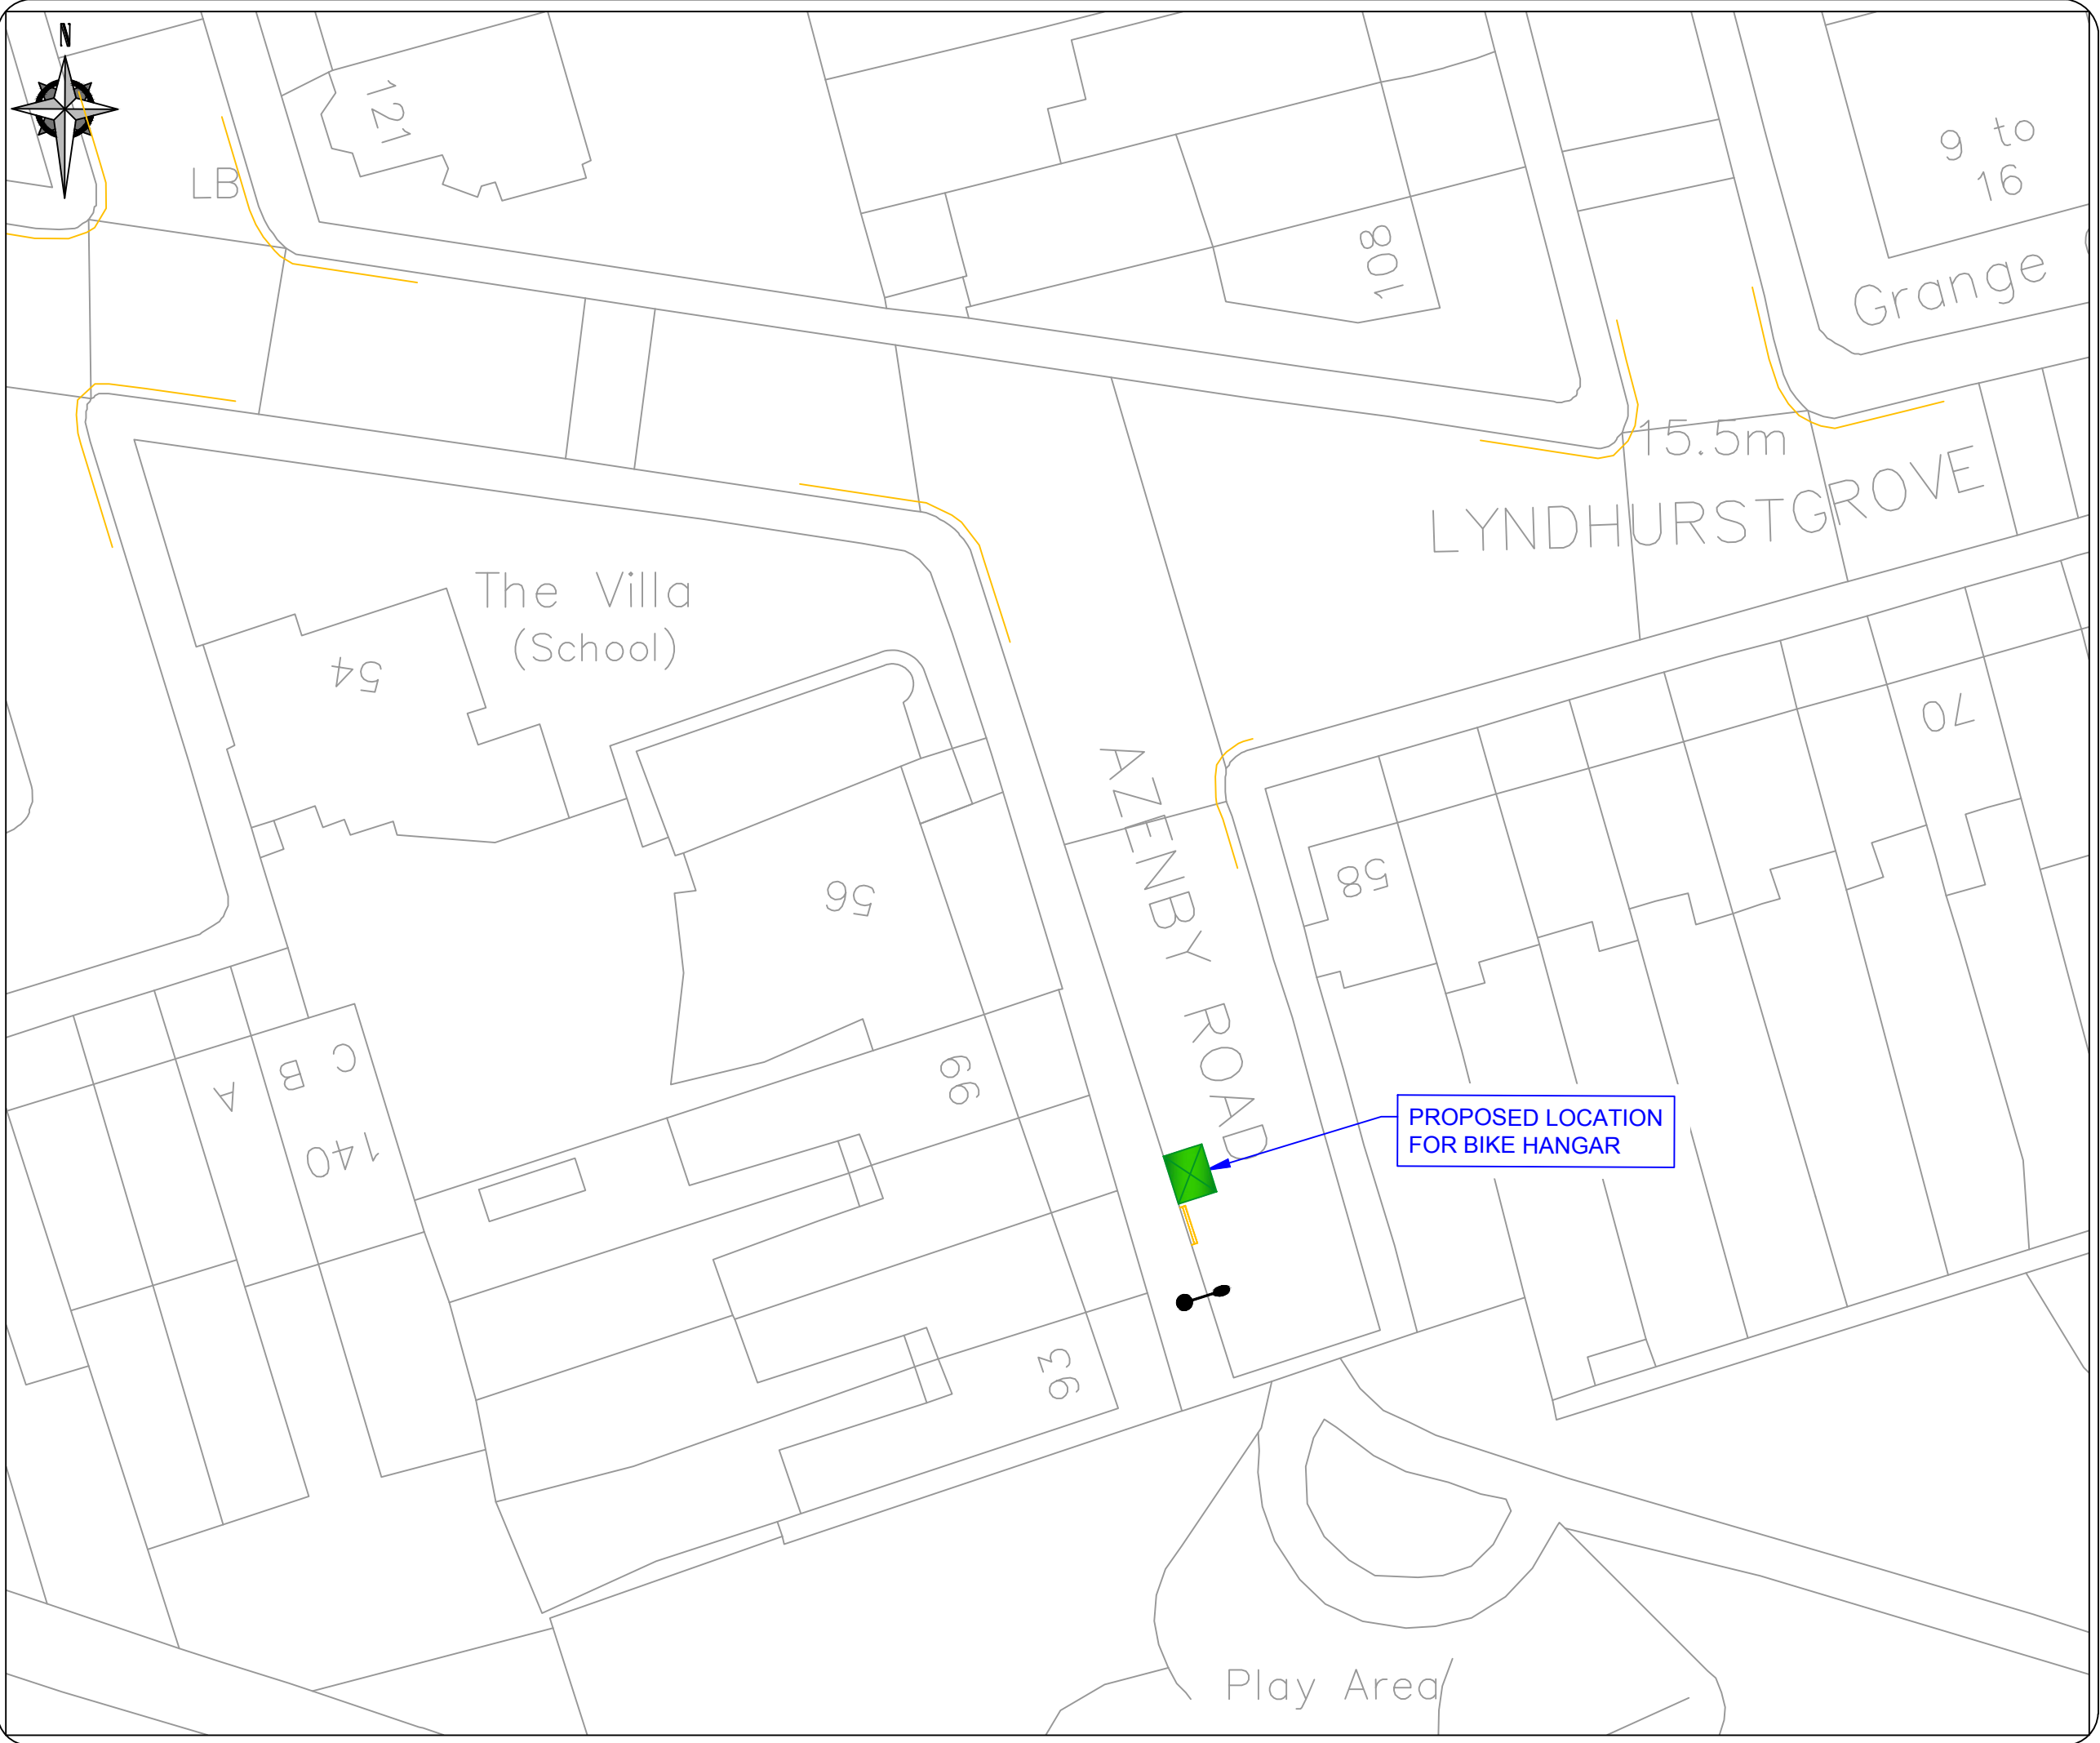

LEGEND / NOTES.


 BIKE HANGAR -
 DIMENSIONS:
 LENGTH 2550mm
 WIDTH 2050mm,
 HEIGHT 1350mm

1. BIKE HANGAR TO BE INSTALLED APPROXIMATELY 4.55M AWAY FROM EXISTING LIGHTING COLUMN
2. 2M OF DOUBLE YELLOW LINE TO BE PROVIDED ON SOUTHBOUND SIDE OF BIKE HANGAR

No.	Date	Revision



Project		BIKE HANGARS: TRAFFIC ORDER PLAN	
Title		AZENBY ROAD	
Contract No.	60343287 - C0265	Drawn	BB
		Designed	BR
Scale	1:500	Checked	CD
		Approved	LC
Drawing No.	2015/54	Rev.	A
Date Drawn	APR 2016	Date Issued	15/04/2016

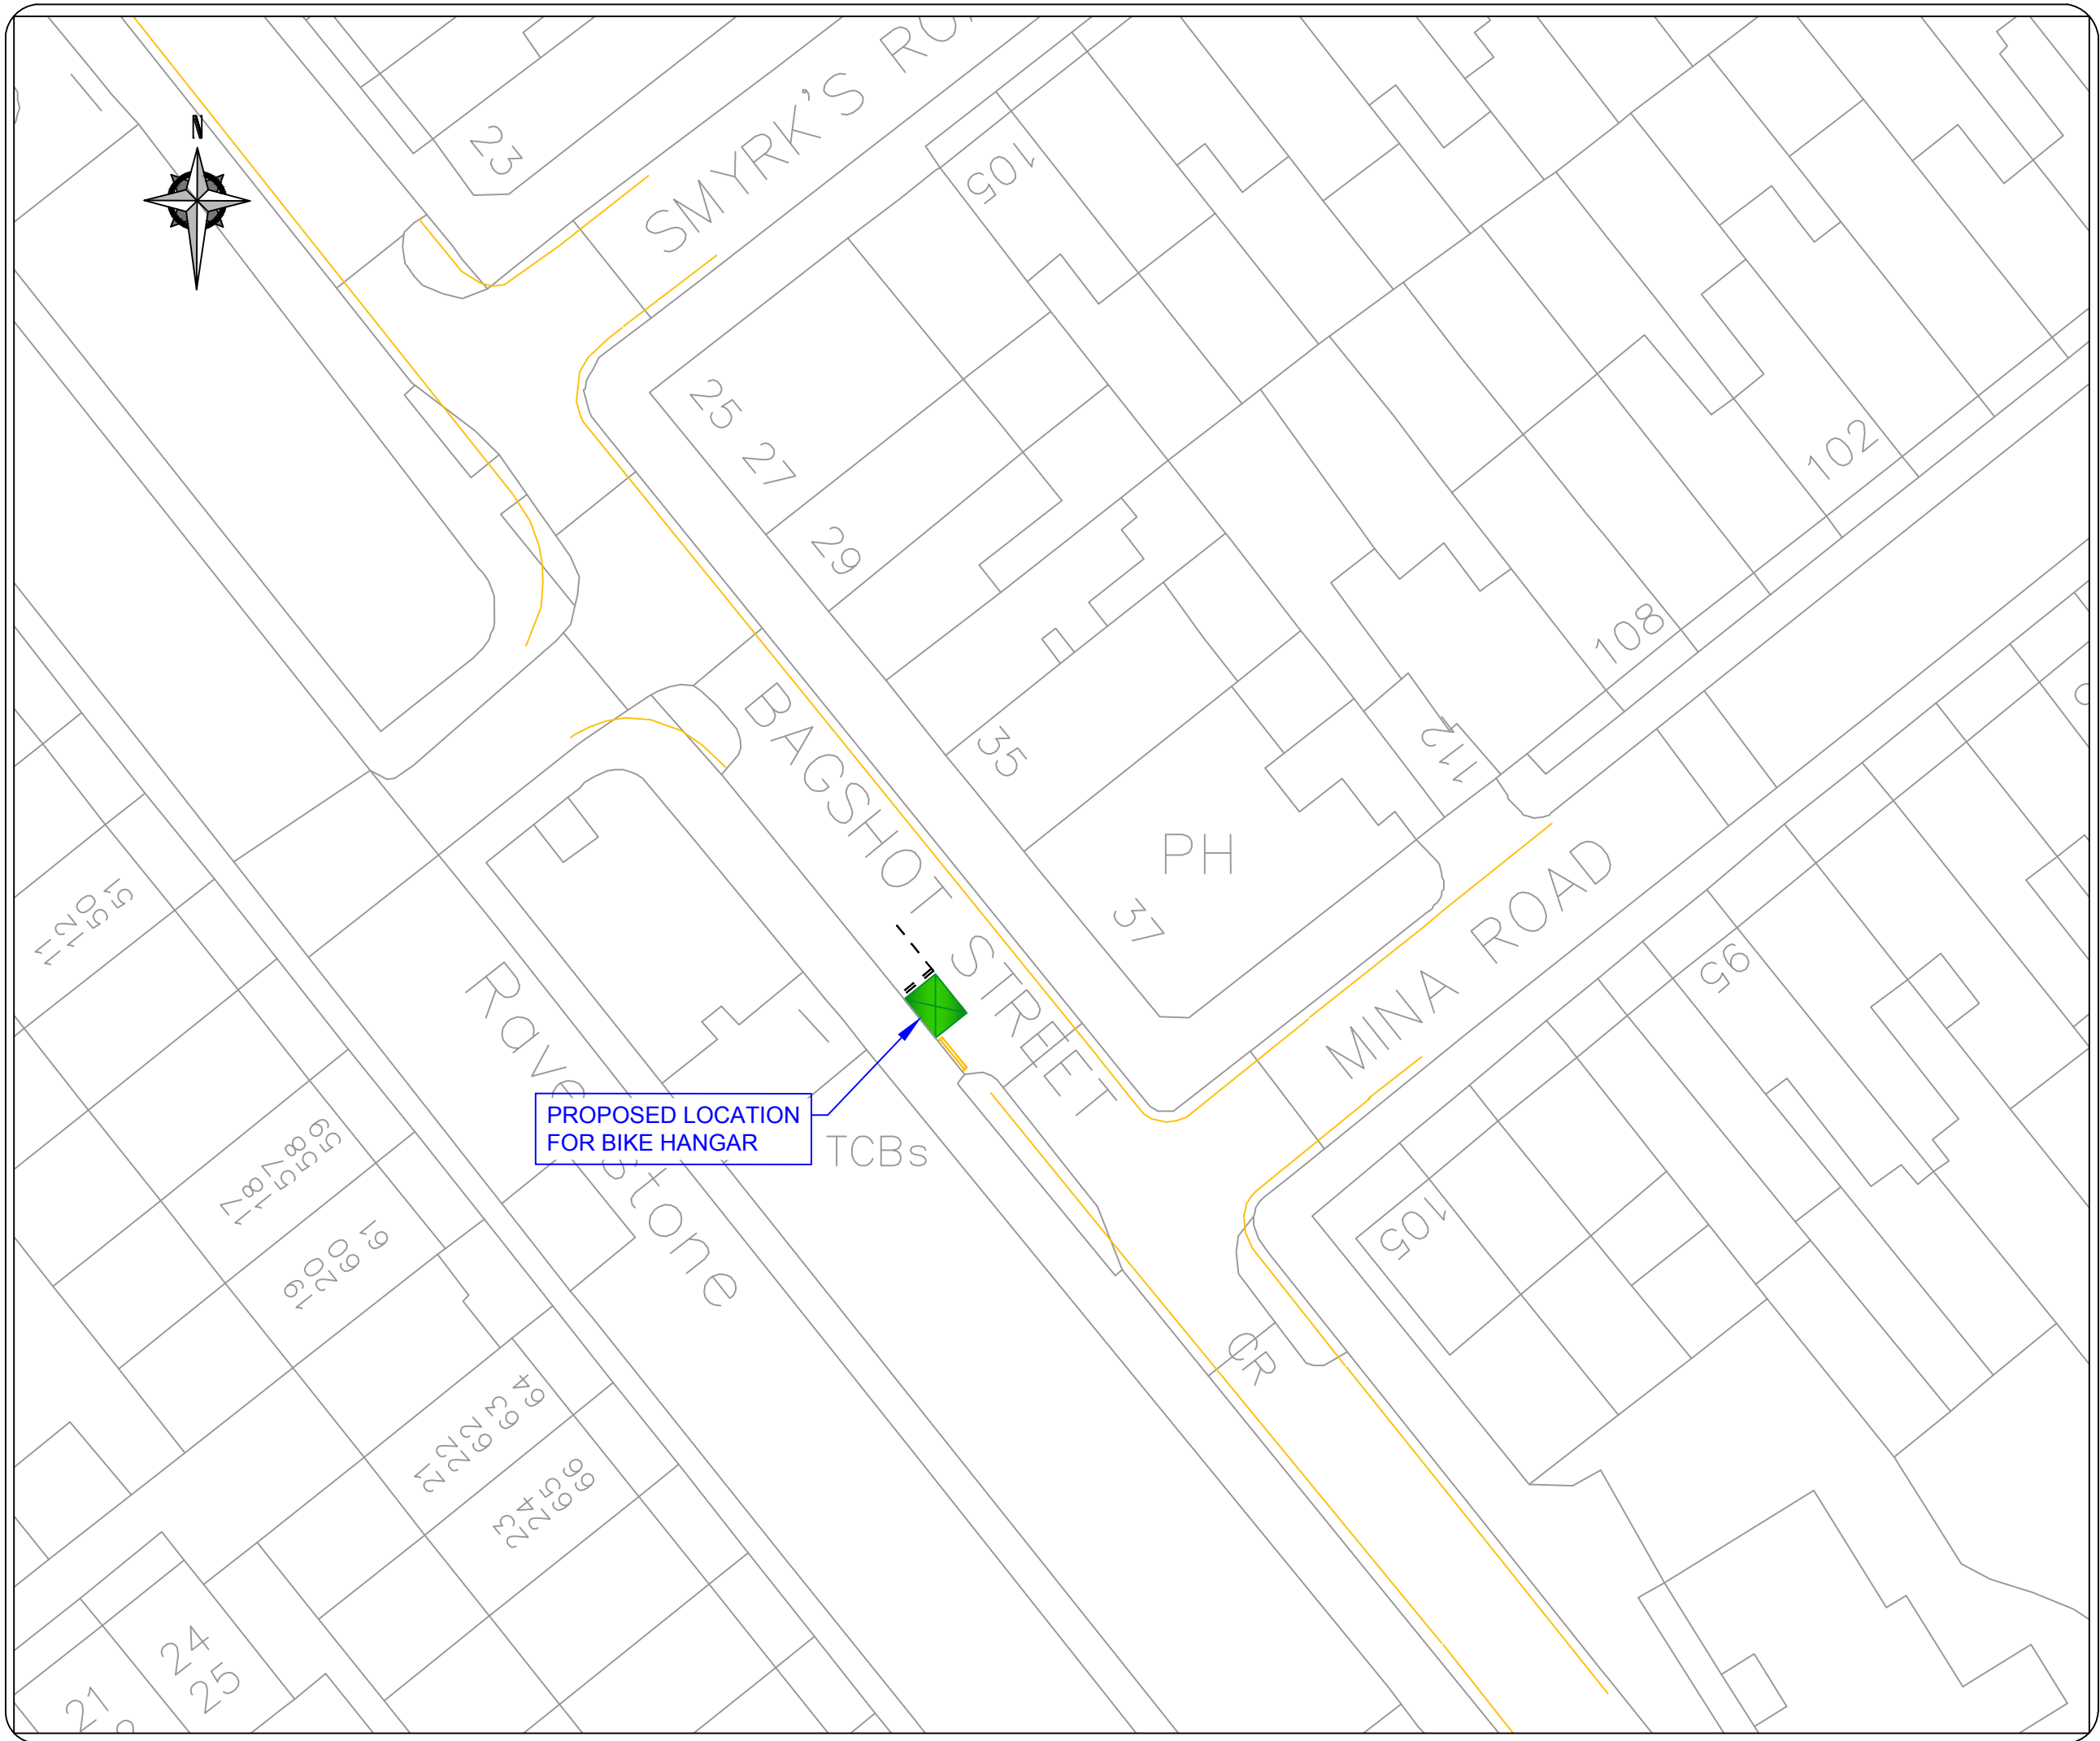

LEGEND / NOTES.

 BIKE HANGAR -
 DIMENSIONS:
 LENGTH 2550mm
 WIDTH 2050mm,
 HEIGHT 1350mm

1. BIKE HANGAR
INSTALLED IN PARKING
BAY
2. MARK 2M DOUBLE
YELLOW LINE SOUTH
SIDE OF HANGAR
3. REMARK PARKING
BAYS

PROPOSED LOCATION
FOR BIKE HANGAR


TCBs

No.	Date	Revision



Shaping Southwark's Highways
 PUBLIC REALM PROJECTS TEAM 160 TOOLEY STREET SE1P 5LX

Project		BIKE HANGARS: TRAFFIC ORDER PLAN	
Title		BAGSHOT STREET MINA ROAD	
Contract No.	60343287 - C0265	Drawn	BB
Scale	1:500	Designed	BR
Drawing No.	2015/C051	Checked	CD
Date Drawn	MAY 2016	Approved	LC
Date Issued	06/05/2016	Rev.	A

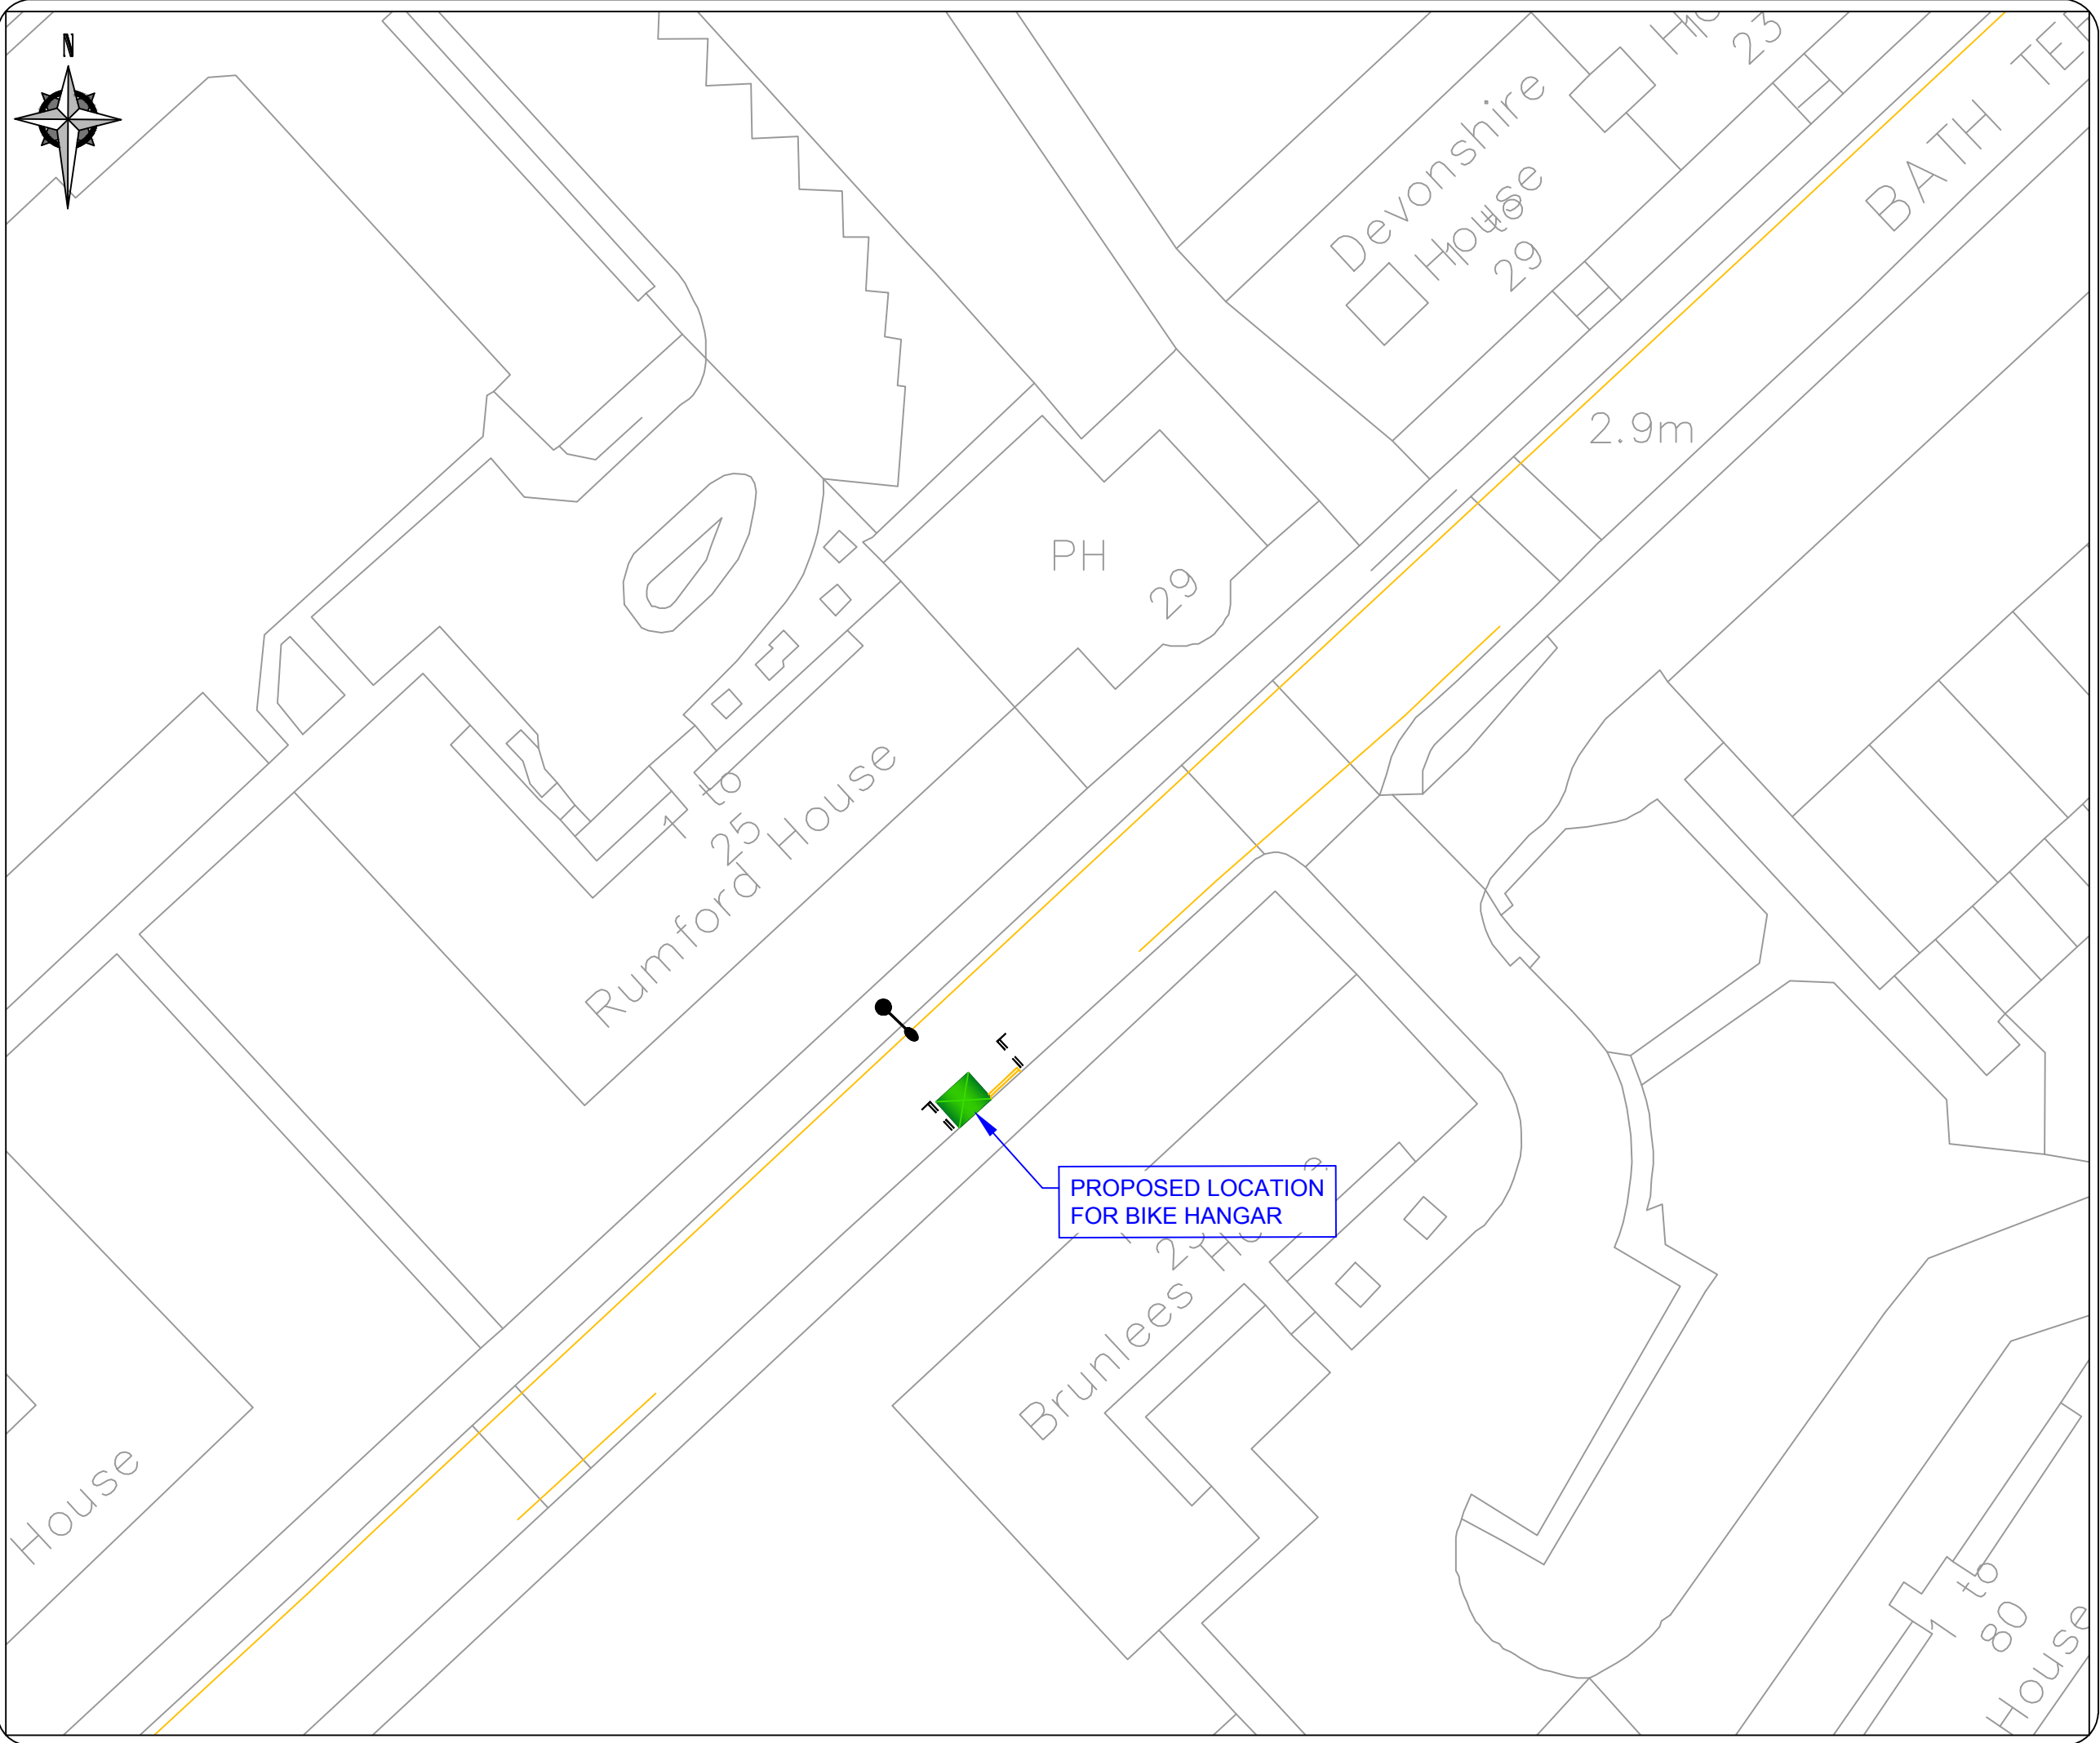

LEGEND / NOTES.


 BIKE HANGAR -
 DIMENSIONS:
 LENGTH 2550mm
 WIDTH 2050mm,
 HEIGHT 1350mm

1. BIKE HANGAR TO BE INSTALLED OPPOSITE L/COL NO.
2. 2M DOUBLE YELLOW LINE TO BE MARKED
3. PARKING BAYS TO BE REMARKED EITHER SIDE OF BIKE HANGAR

No.	Date	Revision



Project		BIKE HANGARS: TRAFFIC ORDER PLAN	
Title		BATH TERRACE	
Contract No.	60343287 - C0265	Drawn	BB
Scale	1:500	Designed	BR
		Checked	CD
Drawing No.	2015/C072	Approved	LC
		Rev.	A
Date Drawn	APR 2016	Date Issued	15/04/2016

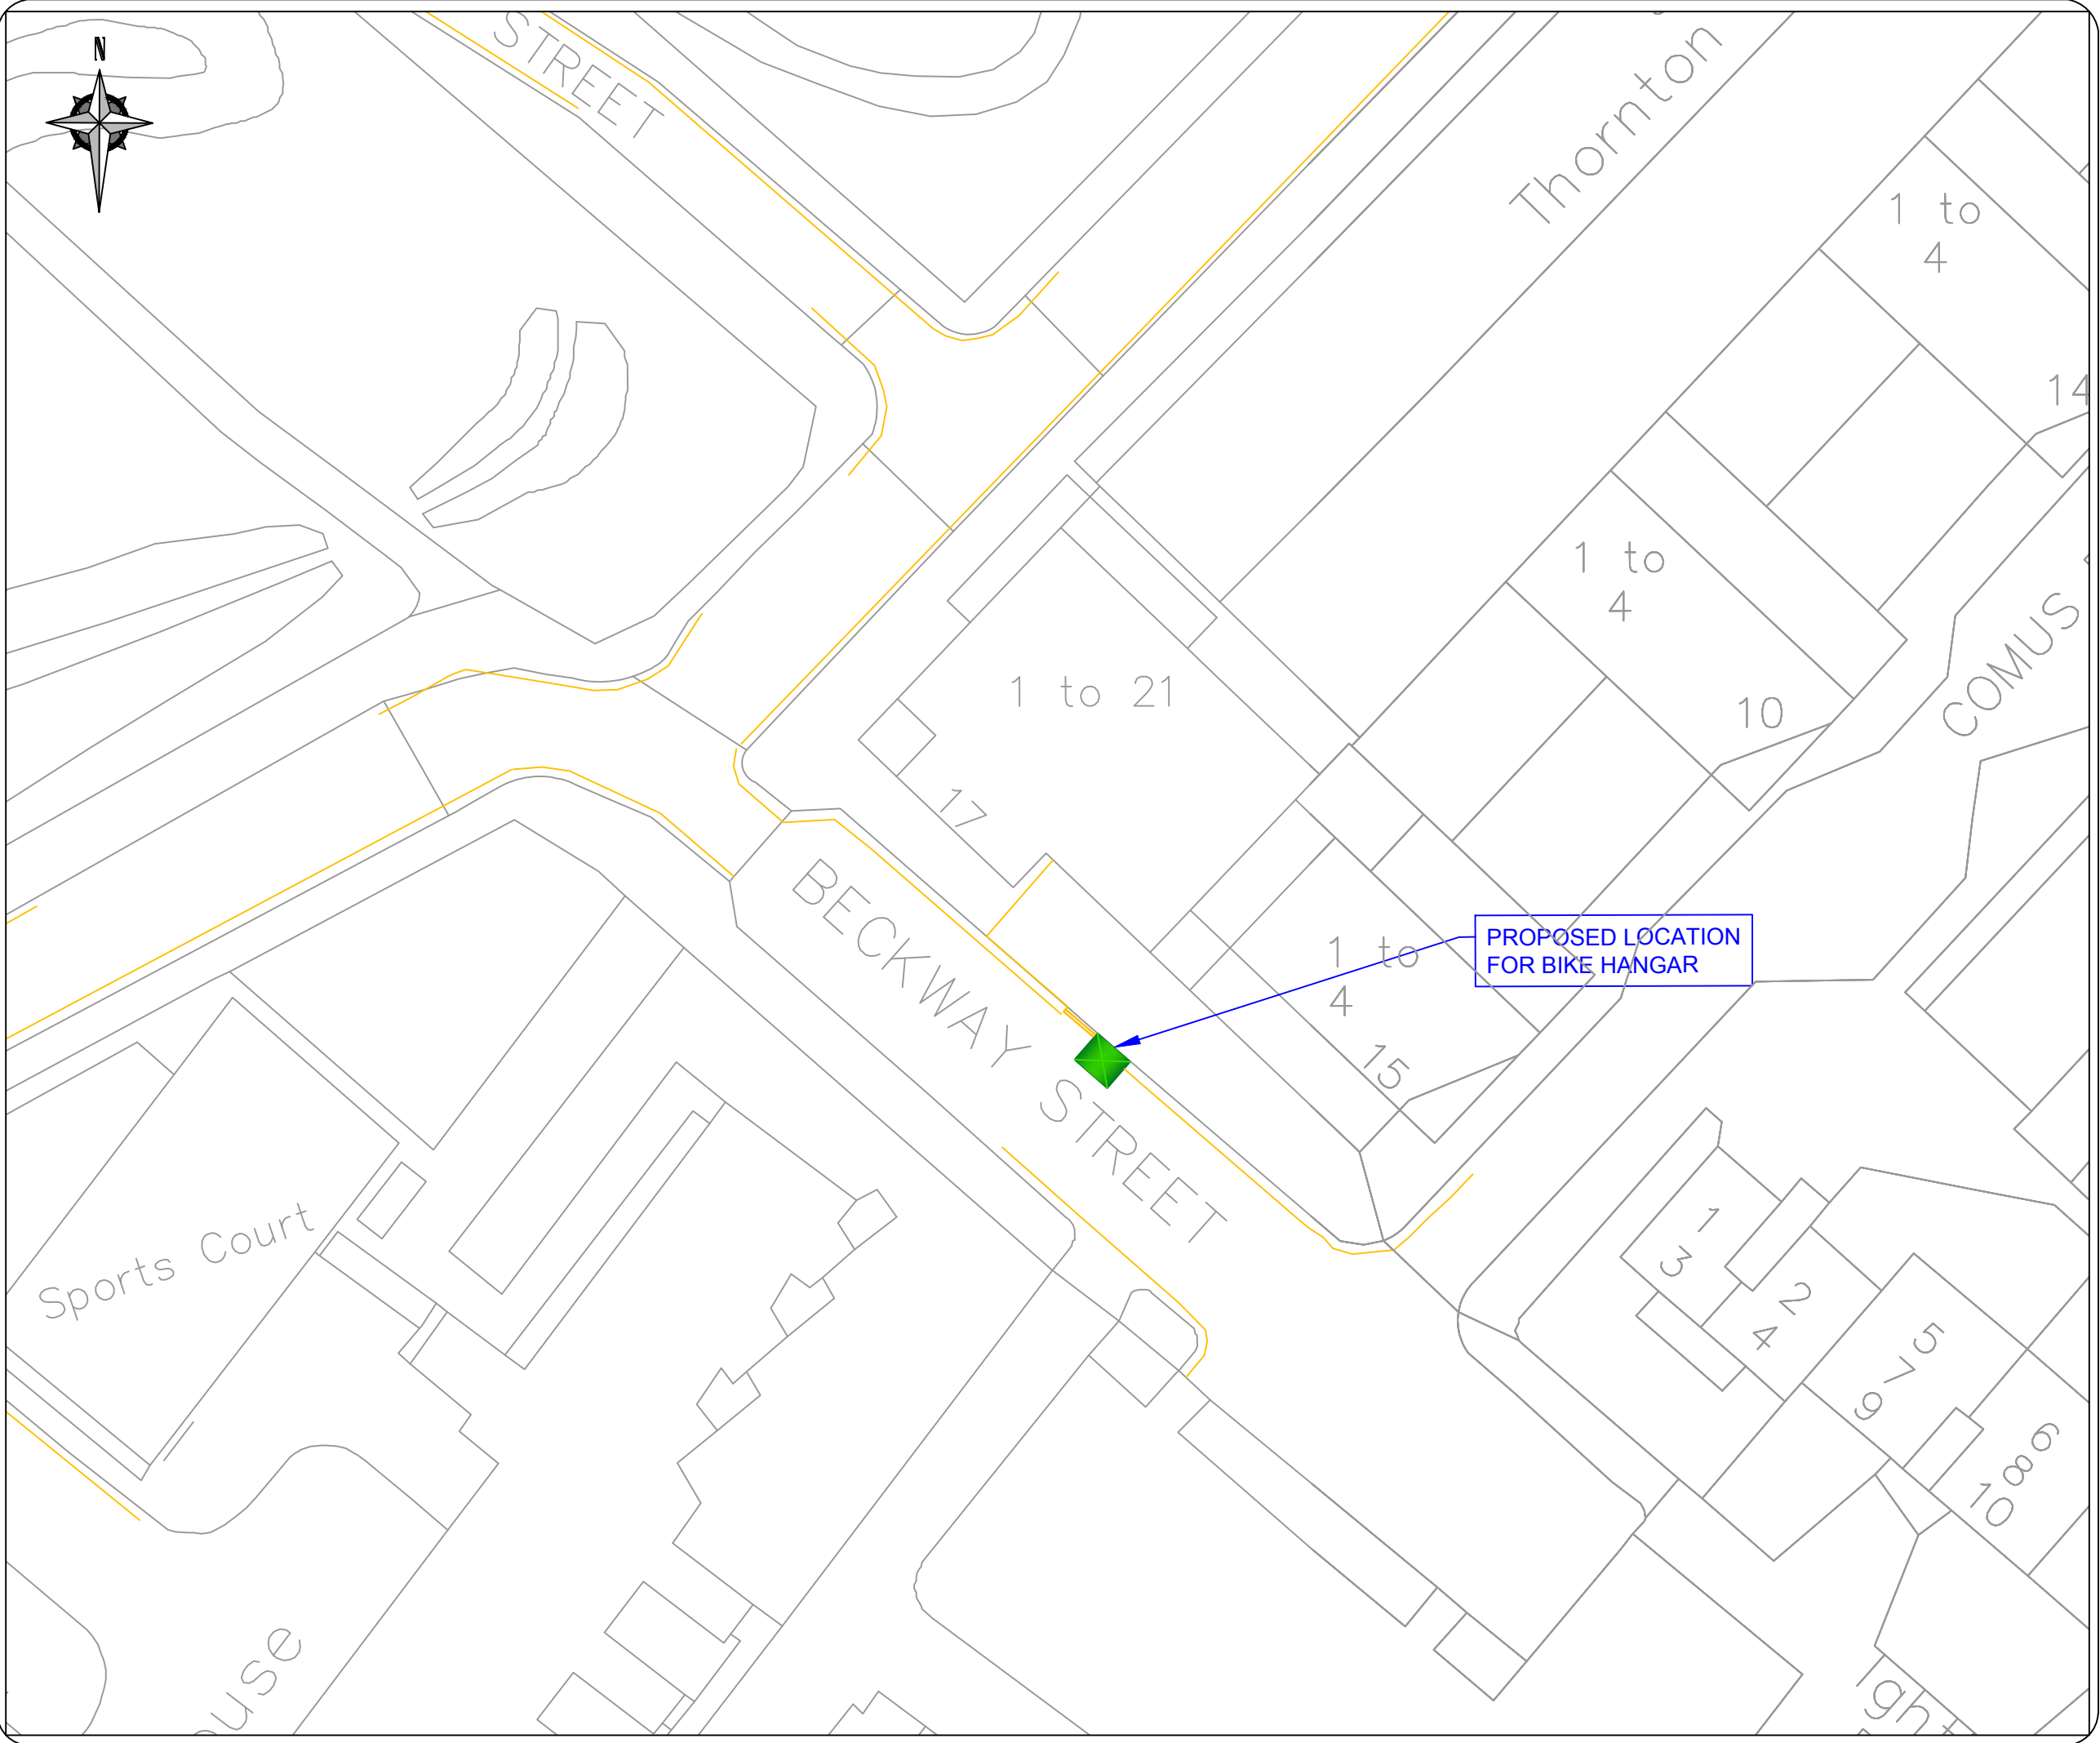

LEGEND / NOTES.


 BIKE HANGAR -
 DIMENSIONS:
 LENGTH 2550mm
 WIDTH 2050mm,
 HEIGHT 1350mm

1. BIKE HANGAR 2M AWAY FROM DISABLED PARKING BAY
2. 2M DOUBLE YELLOW LINE TO BE MARKED

No.	Date	Revision



Project		BIKE HANGARS: TRAFFIC ORDER PLAN	
Title		BECKWAY STREET	
Contract No.	60343287 - C0265	Drawn	BB
Scale	1:500	Designed	BR
Drawing No.	2015/C073	Checked	CD
Date Drawn	APR 2016	Approved	LC
Date Issued	15/04/2016	Rev.	A

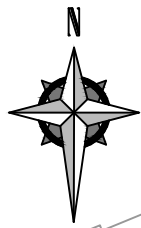

Nature Garden

BENHILL ROAD

37
53
39
55

43
59

12
28

15
31

OWGAN CLOSE

PROPOSED LOCATION FOR BIKE HANGAR

51
40
36
37
47
48

17
33
18
34

22
38
6


3
19
35
37
51
52

90
96
102

94
100
106

21
24
27

LEGEND / NOTES.



 BIKE HANGAR -
DIMENSIONS:
LENGTH 2550mm
WIDTH 2050mm,
HEIGHT 1350mm

- 1. BIKE HANGAR
LOCATED IN END OF
PARKING BAYS
- 2. REMARK PARKING
BAYS


No.	Date	Revision



Project		BIKE HANGARS: TRAFFIC ORDER PLAN	
Title		BENHILL ROAD	
Contract No.	-	Drawn	BB
Scale	1:500@A3	Designed	BR
Drawing No.	2015/C074	Checked	CD
Date Drawn	APR 2016	Approved	LC
Date Issued	15/04/2016	Rev.	A

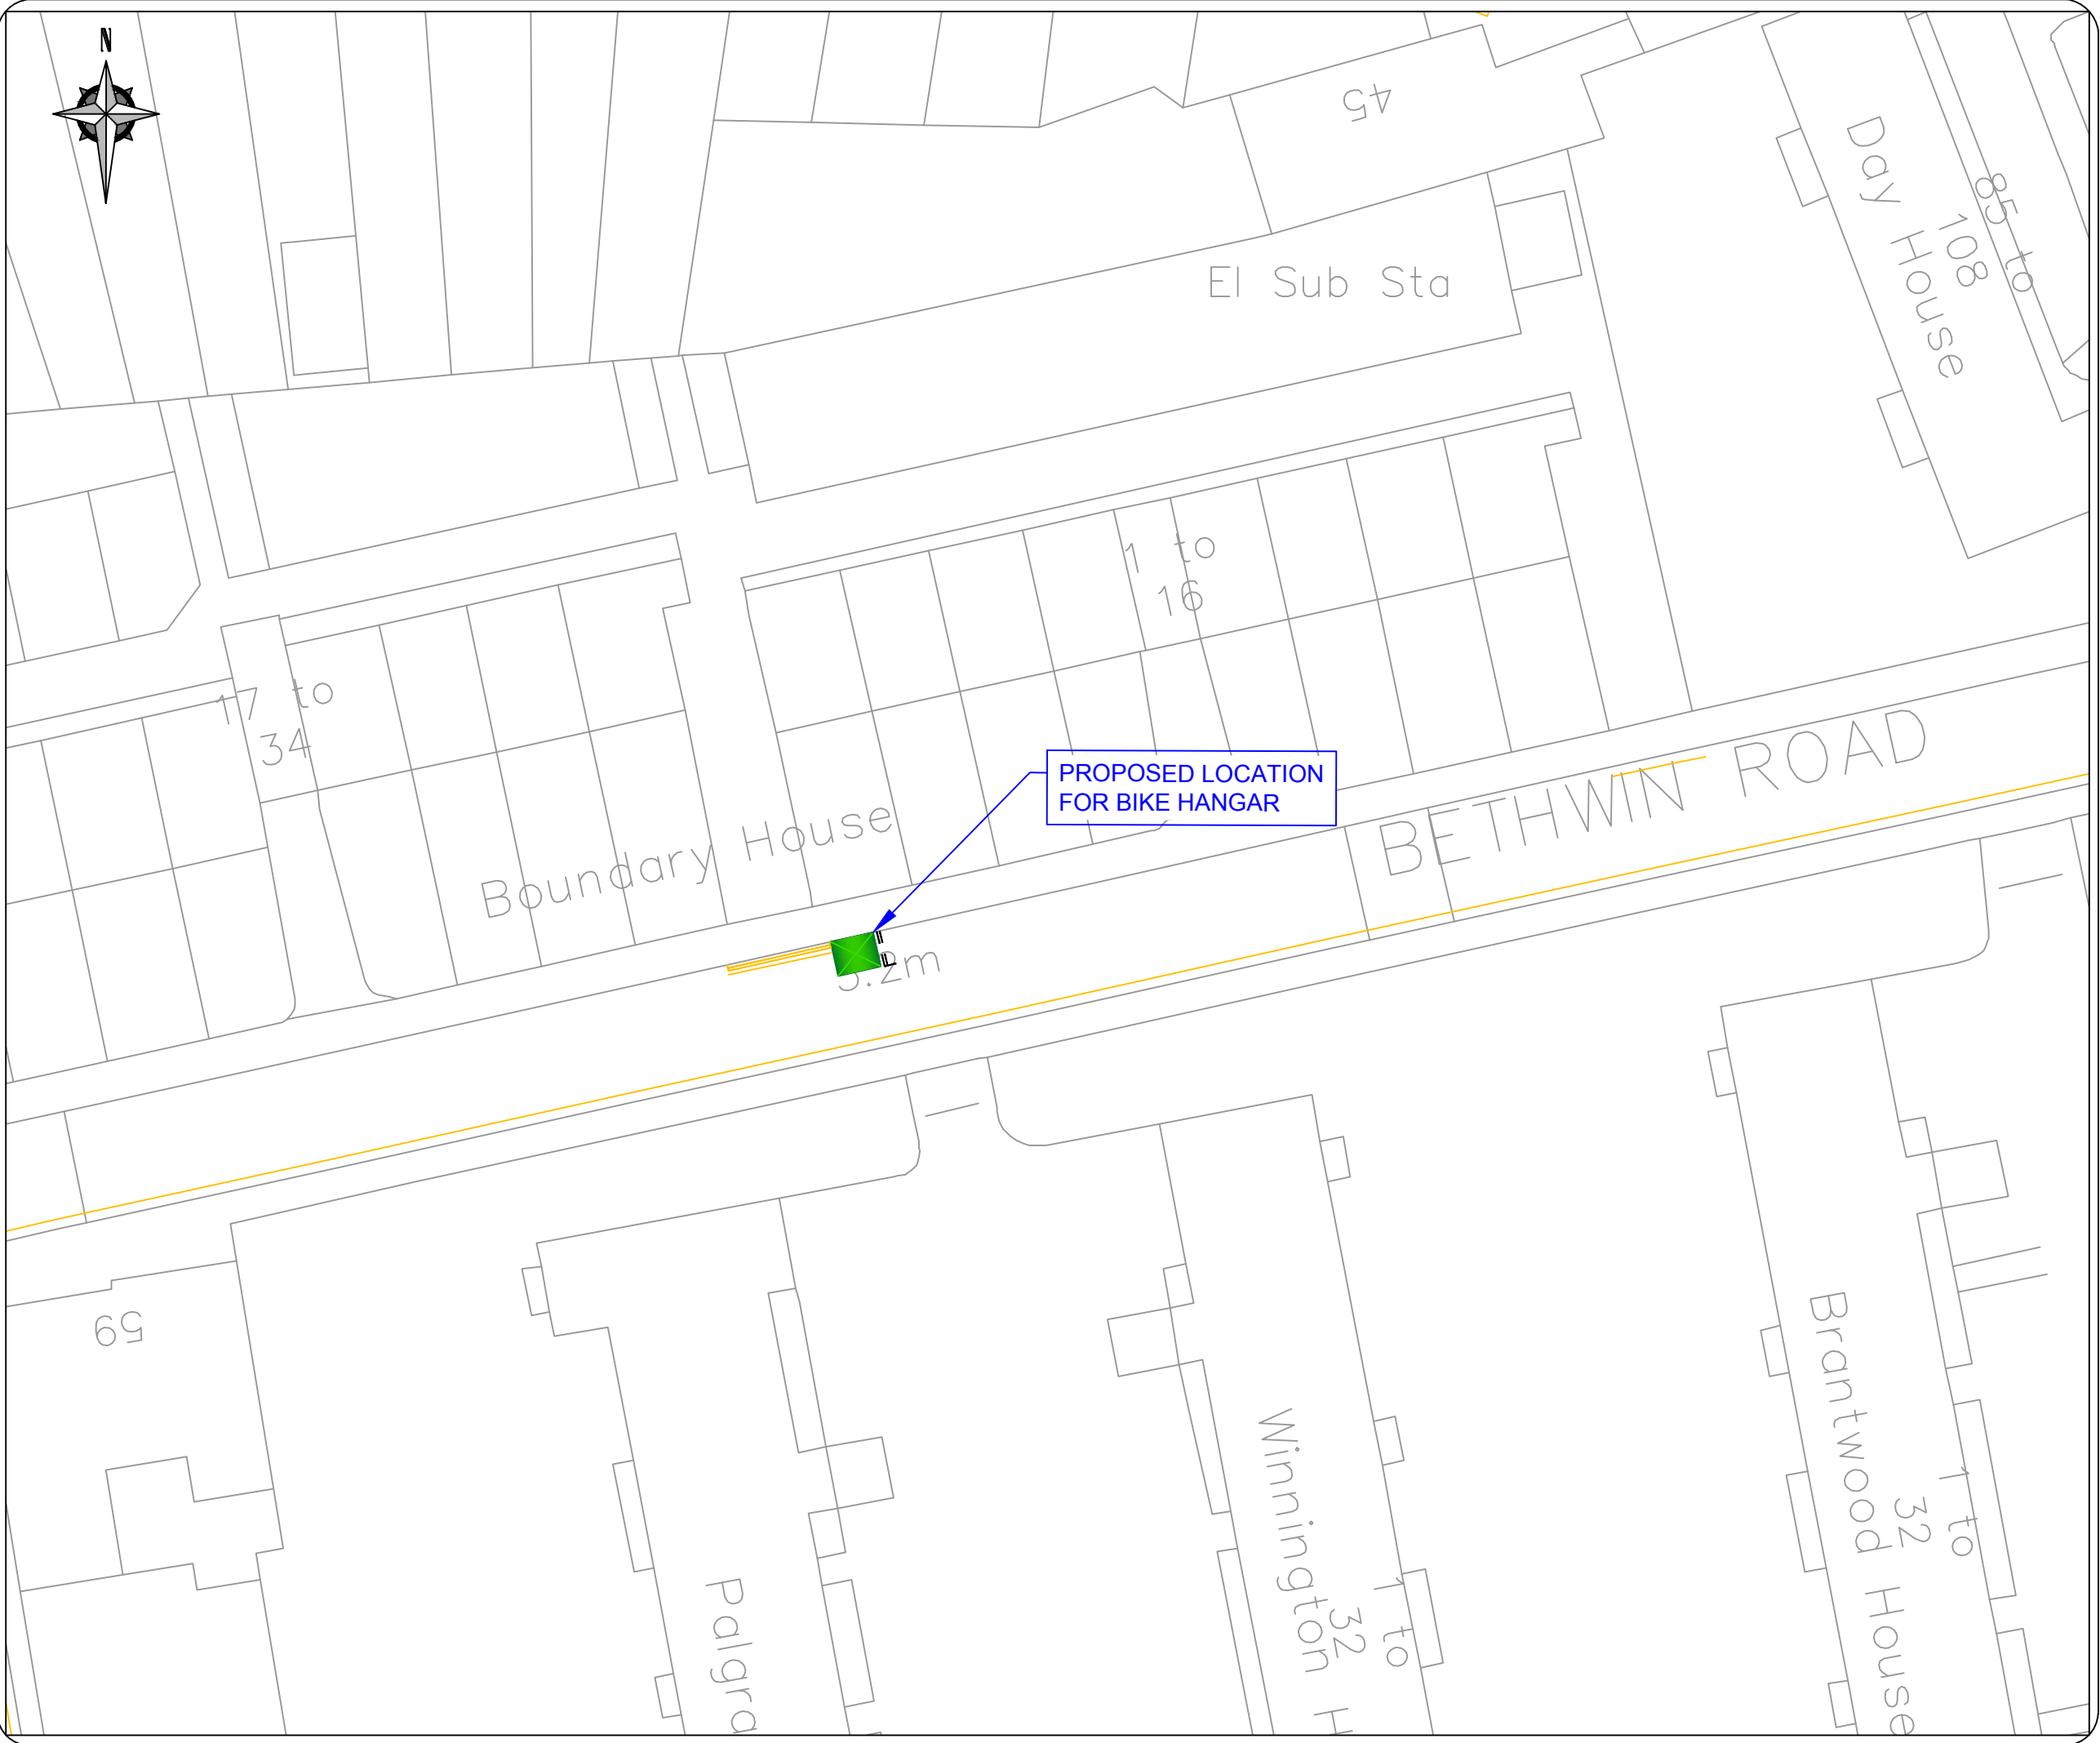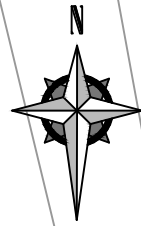

LEGEND / NOTES.


 BIKE HANGAR -
DIMENSIONS:
LENGTH 2550mm
WIDTH 2050mm,
HEIGHT 1350mm

1. BIKE HANGAR INSTALLED IN END OF PARKING BAYS
2. REMARK END OF PARKING BAY
3. SINGLE YELLOW LINE BETWEEN PARKING BAYS MADE INTO DOUBLE YELLOW LINES

No.	Date	Revision



Project		BIKE HANGARS: TRAFFIC ORDER PLAN	
Title		BETHWIN ROAD	
Contract No.	-	Drawn	BB
Scale	1:500@A3	Designed	BR
Drawing No.	2015/C031	Checked	CD
Date Drawn	APR 2016	Approved	LC
Date Issued	15/04/2016	Rev.	A

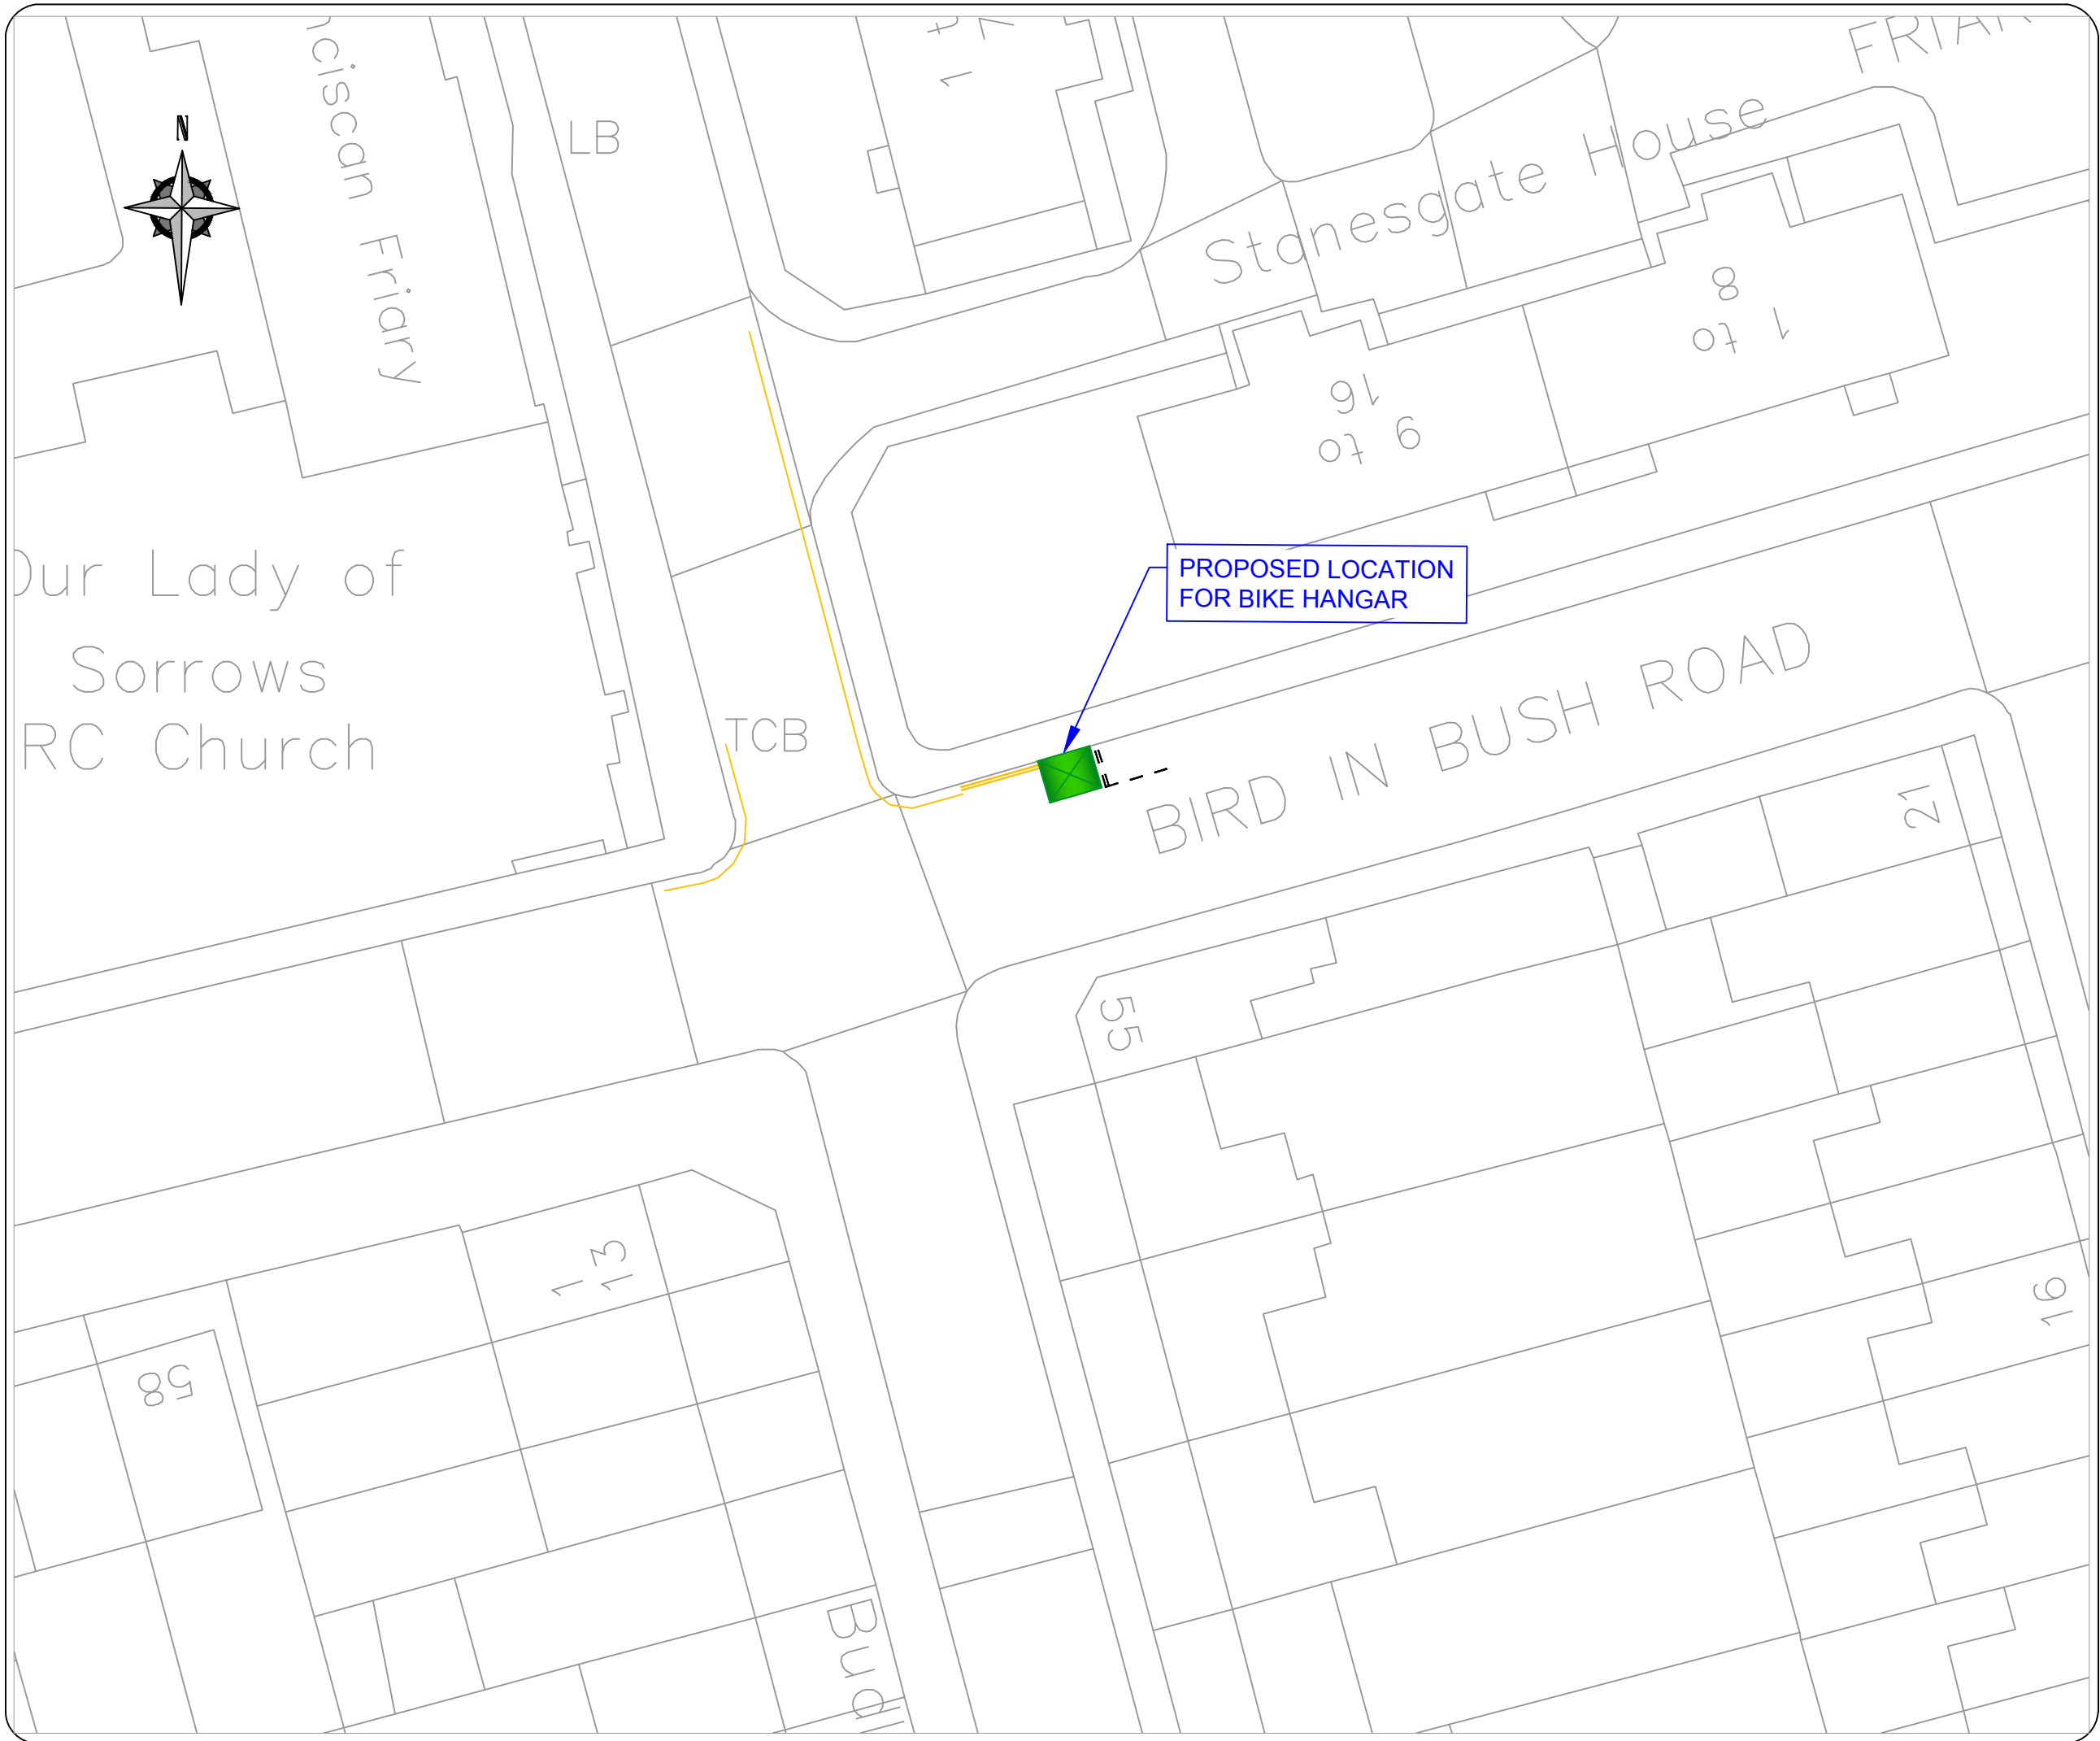

LEGEND / NOTES.


 BIKE HANGAR -
DIMENSIONS:
LENGTH 2550mm
WIDTH 2050mm,
HEIGHT 1350mm

1. BIKE HANGAR
INSTALLED IN END
PARKING BAY 7.5M
AWAY FROM JUNCTION
2. INCREASE LENGTH OF
DYL TO 7.5M FROM
JUNCTION
3. PARKING BAY
MARKINGS TO BE
REMARKED

No.	Date	Revision



Project		BIKE HANGARS: TRAFFIC ORDER PLAN	
Title		BIRD IN BUSH ROAD	
Contract No.	60343287 - C0265	Drawn	BB
Scale	1:500	Designed	BR
		Checked	CD
Drawing No.	2015/C075	Approved	LC
		Rev.	A
Date Drawn	APR 2016	Date Issued	29/04/2016

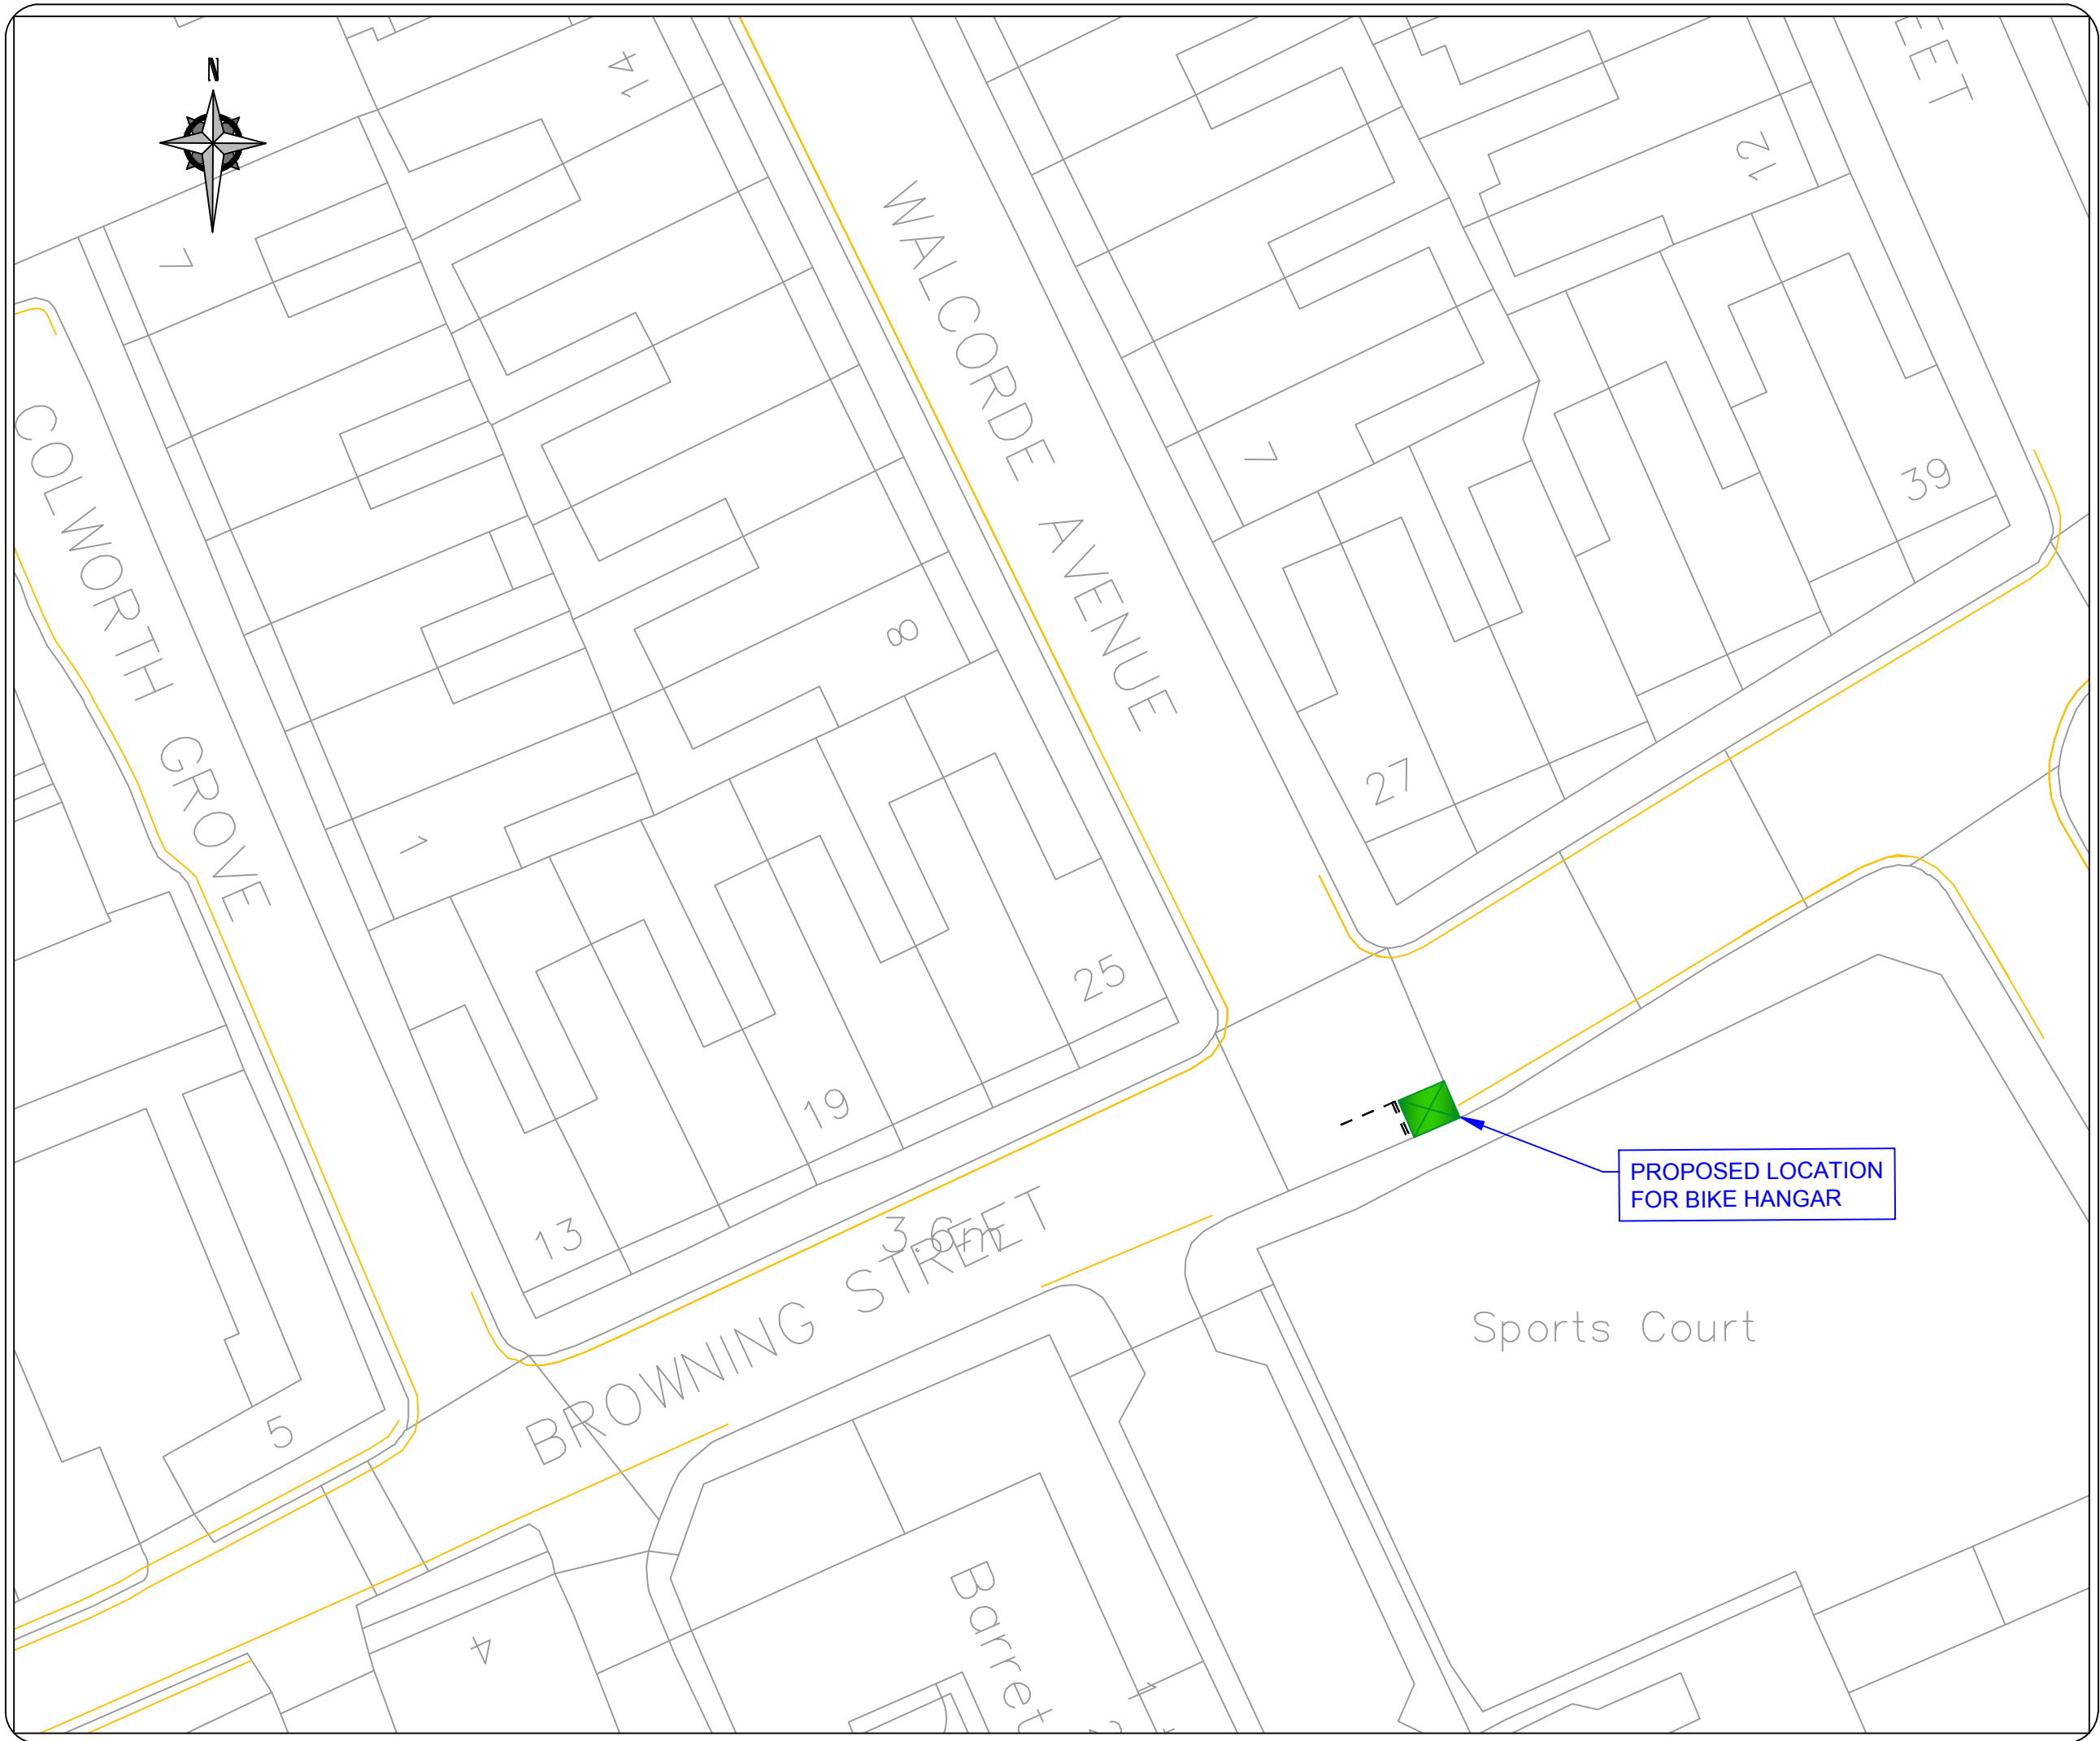

LEGEND / NOTES.

 BIKE HANGAR -
 DIMENSIONS:
 LENGTH 2550mm
 WIDTH 2050mm,
 HEIGHT 1350mm


1. BIKE HANGAR
 INSTALLED IN END
 PARKING BAY
2. PARKING BAY
 MARKING TO BE
 REMARKED

PROPOSED LOCATION
 FOR BIKE HANGAR

No.	Date	Revision



Project		BIKE HANGARS: TRAFFIC ORDER PLAN	
Title		BROWNING STREET	
Contract No.	60343287 - C0265	Drawn	BB
Scale	1:500	Designed	BR
Drawing No.	2015/C030	Checked	CD
Date Drawn	MAY 2016	Approved	LC
Date Issued	06/05/2016	Rev.	A

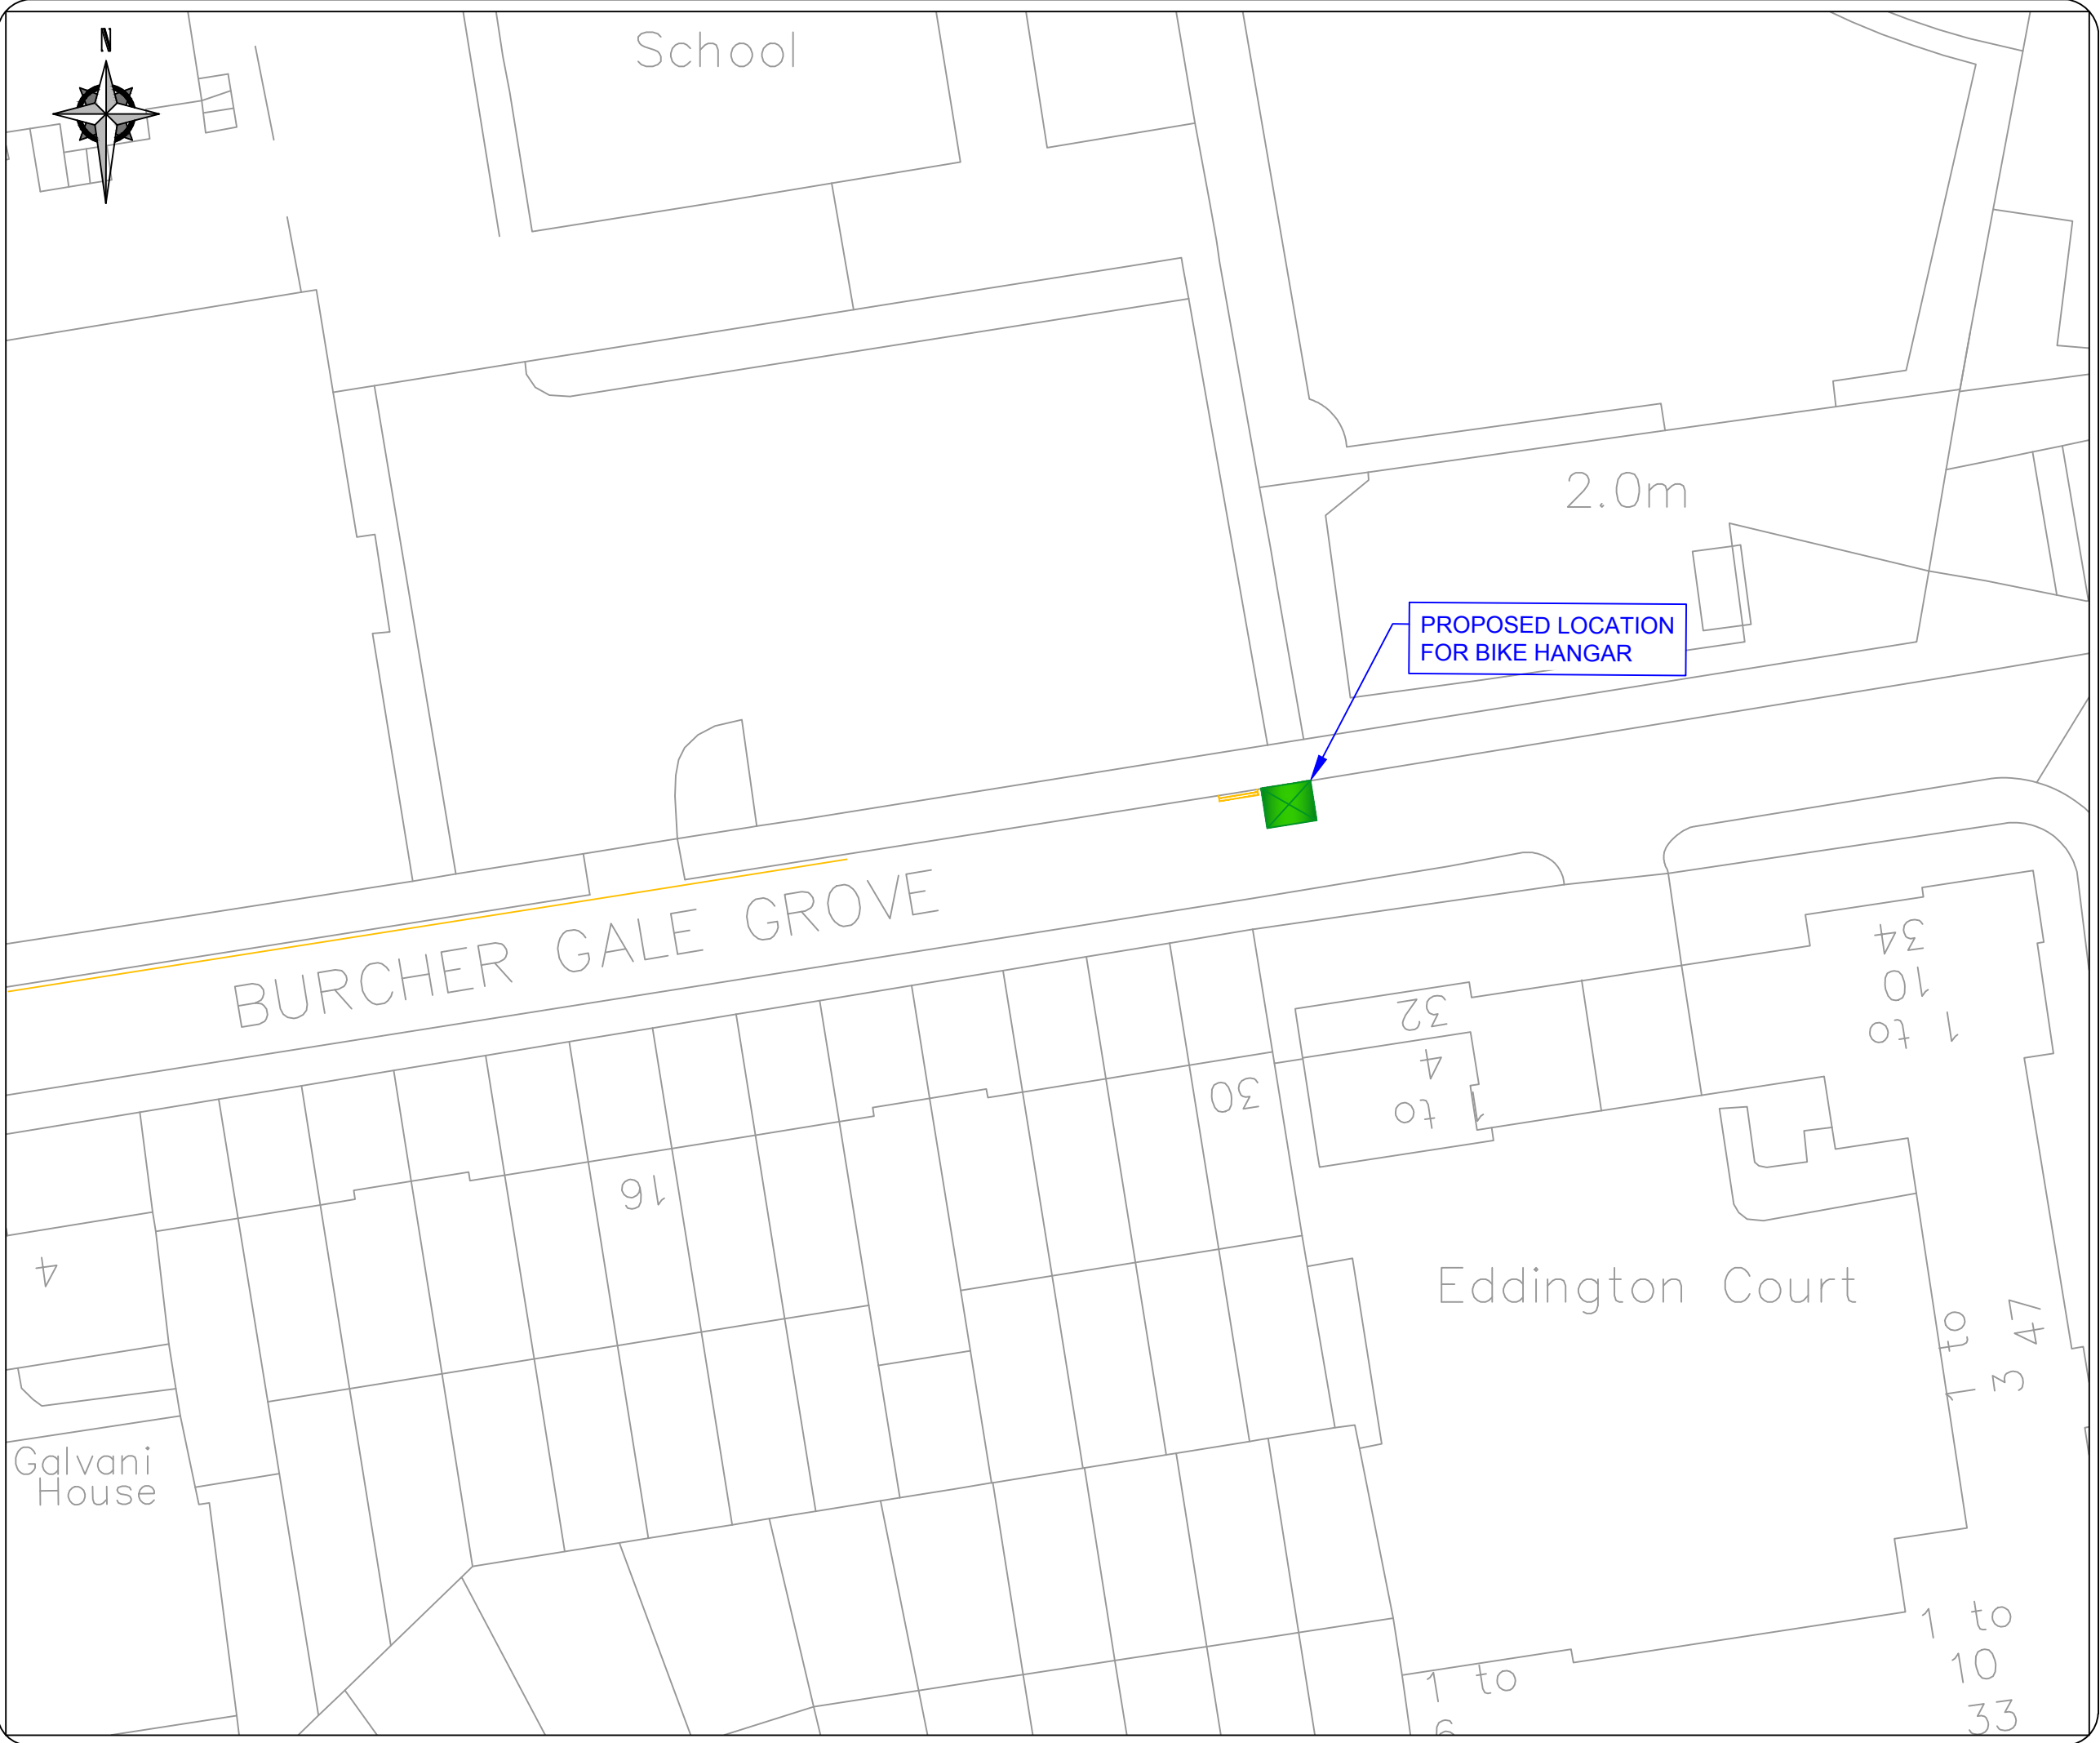

LEGEND / NOTES.



 BIKE HANGAR -
 DIMENSIONS:
 LENGTH 2550mm
 WIDTH 2050mm,
 HEIGHT 1350mm

1. BIKE HANGAR
 INSTALLED OPPOSITE
 PROPERTY No. 32
2. 2M OF DOUBLE
 YELLOW LINE TO BE
 MARKED


No.	Date	Revision



Project		BIKE HANGARS: TRAFFIC ORDER PLAN	
Title		BURCHER GALE GROVE	
Contract No.	-	Drawn	BB
Scale	1:500@A3	Designed	BR
		Checked	CD
		Approved	LC
Drawing No.	2015/25	Rev.	A
Date Drawn	MAY 2016	Date Issued	06/05/2016

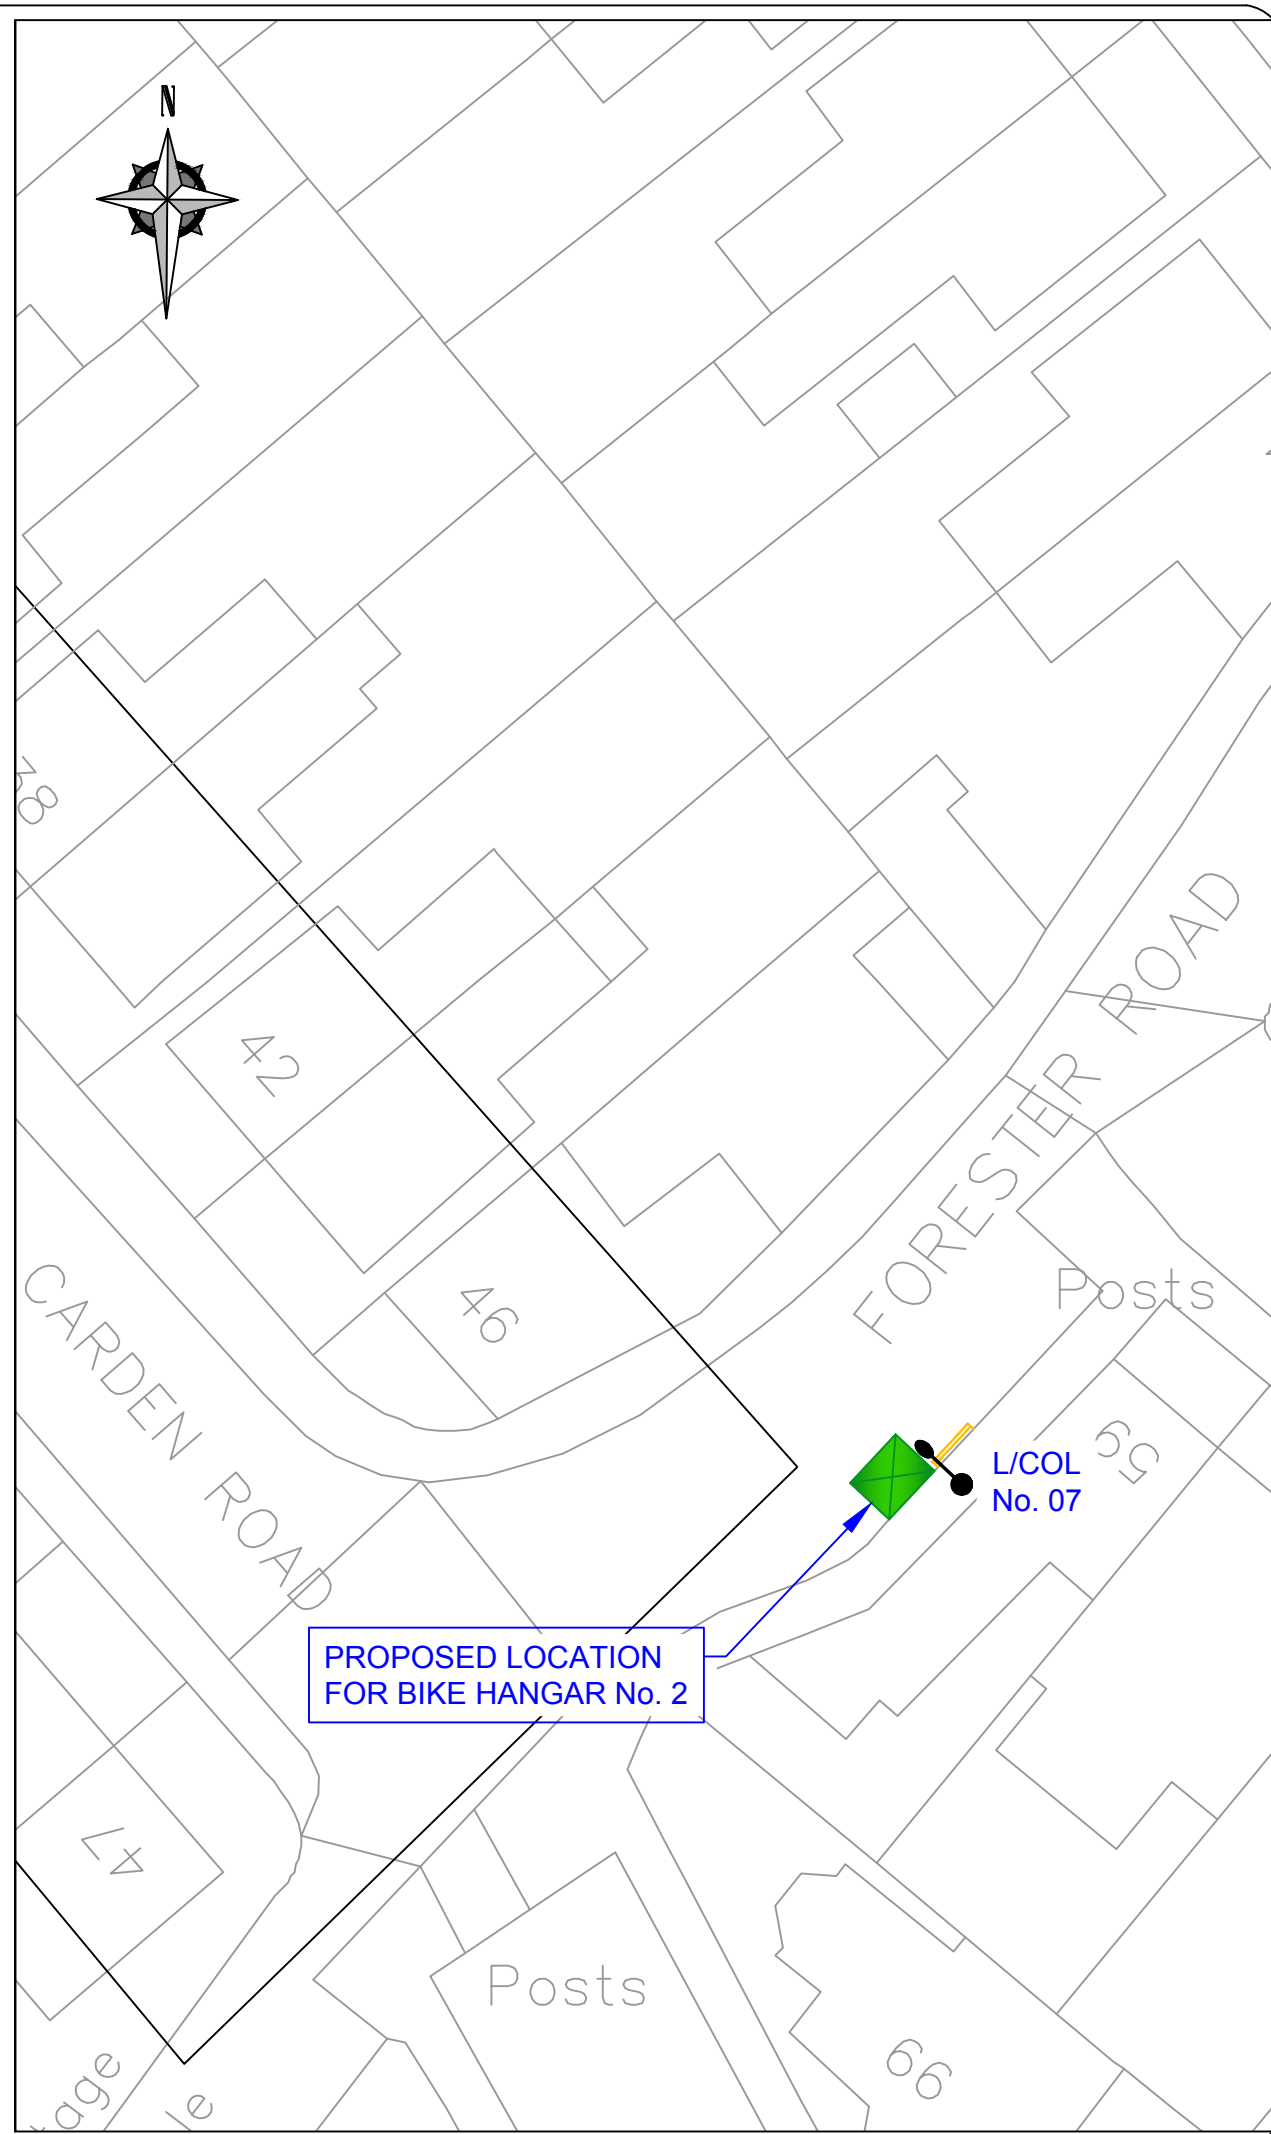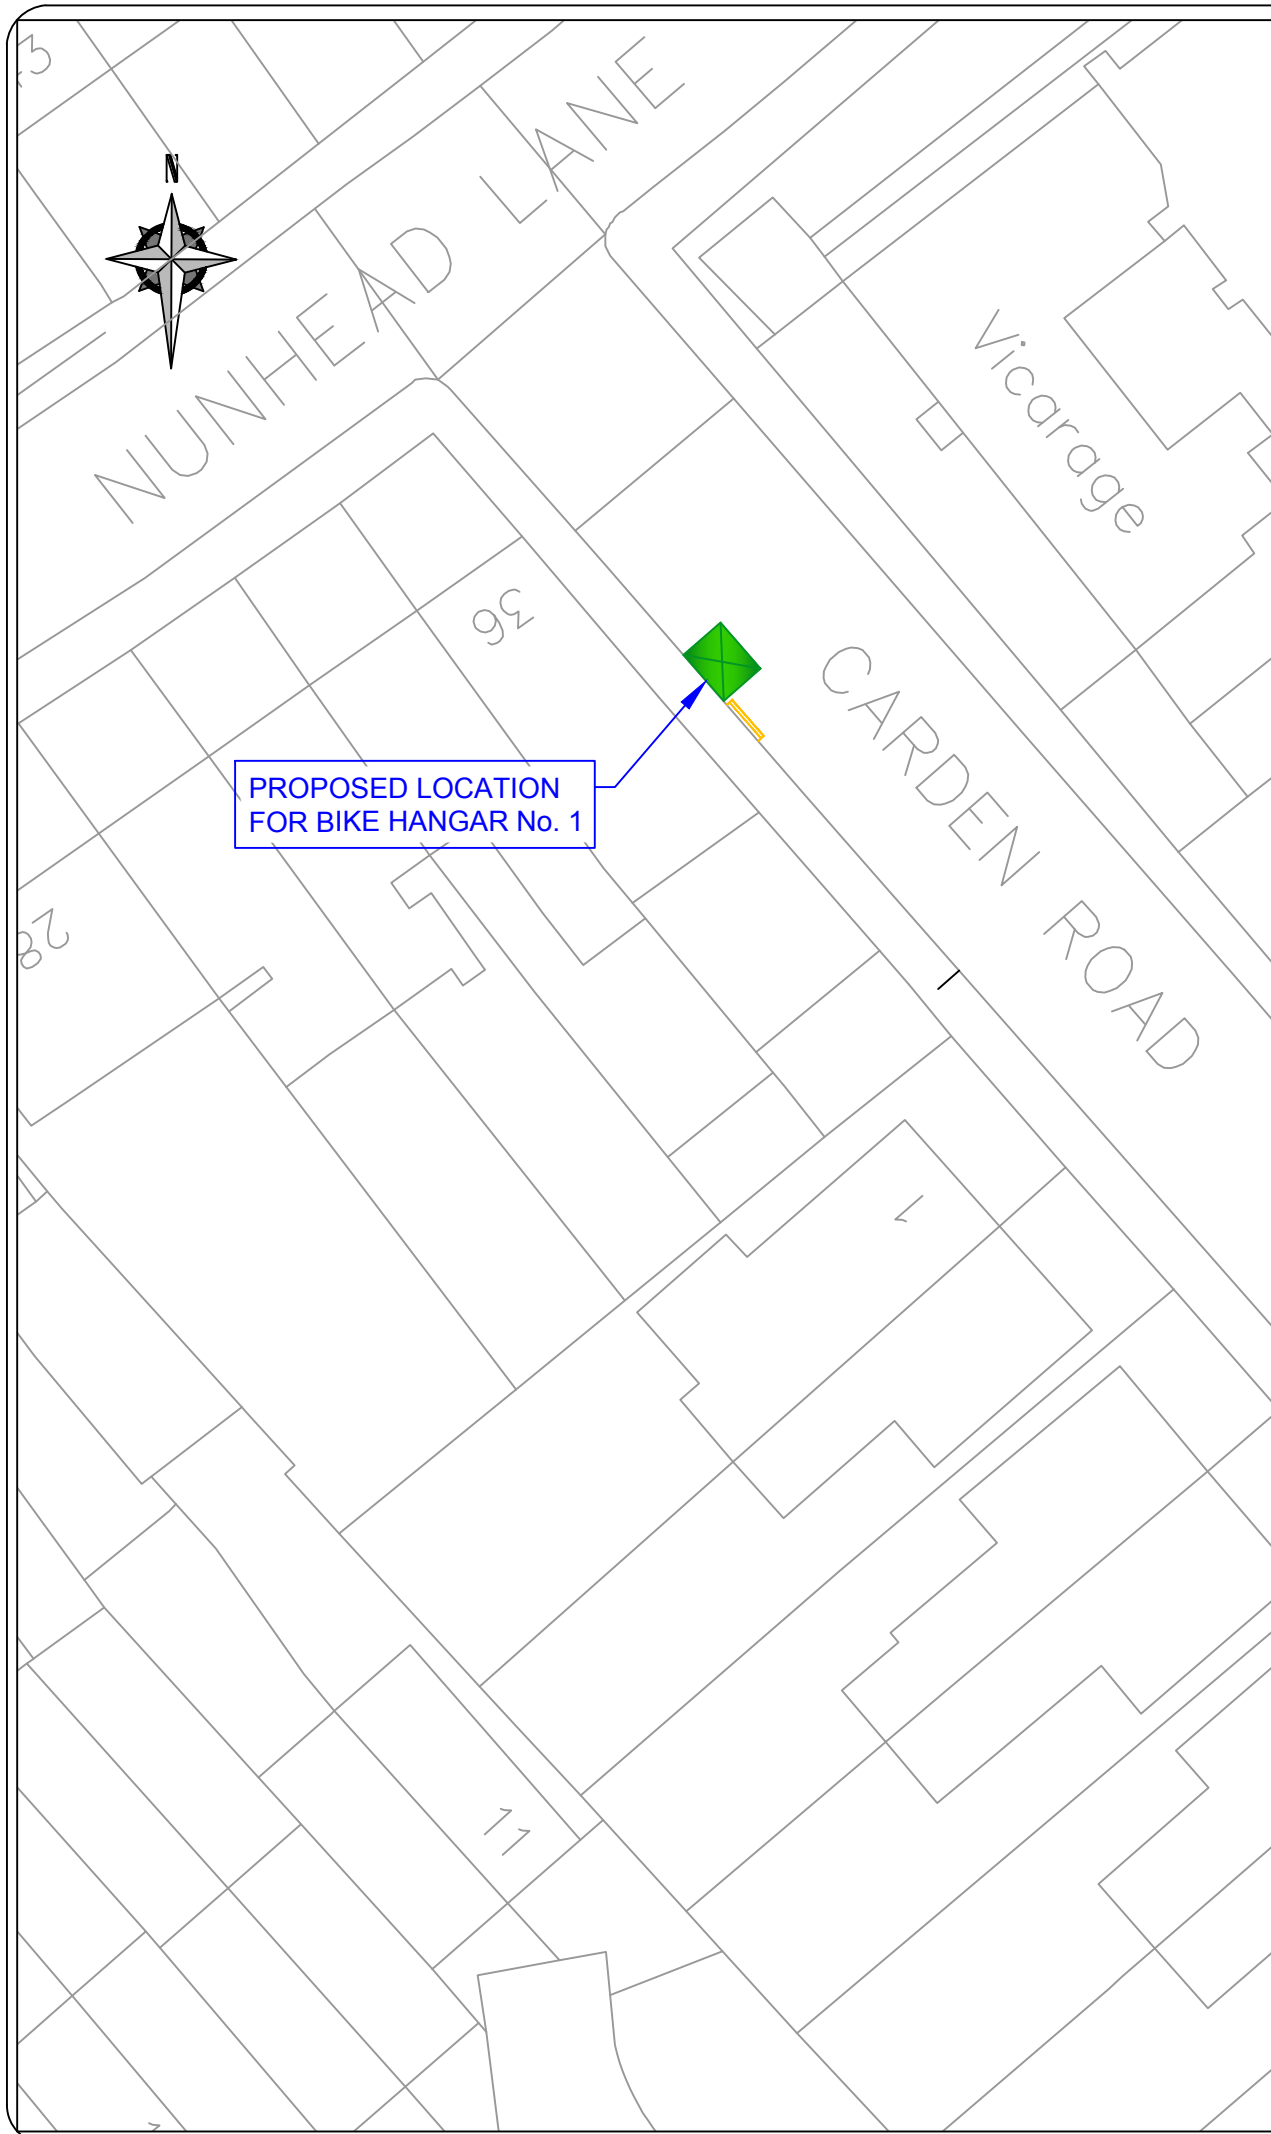

LEGEND / NOTES.


 BIKE HANGAR -
DIMENSIONS:
LENGTH 2550mm
WIDTH 2050mm,
HEIGHT 1350mm

1. BIKE HANGAR No. 1
INSTALLED NEAR
NUNHEAD LANE
JUNCTION
2. MARK 2M DOUBLE
YELLOW LINE ON
SOUTH SIDE
3. BIKE HANGAR No. 2
INSTALLED IN
FORESTER ROAD
NEAR L/COL No. 07
4. MARK 2M DOUBLE
YELLOW LINE ON
NORTHERN SIDE

No.	Date	Revision



Project		BIKE HANGARS: TRAFFIC ORDER PLAN	
Title		NUNHEAD LANE - CARDEN ROAD	
Contract No.	60343287 - C0265	Drawn	BB
Scale	1:500	Designed	BR
Drawing No.	2015/34	Checked	CD
Date Drawn	MAY 2016	Approved	LC
Date Issued	06/05/2016	Rev.	A

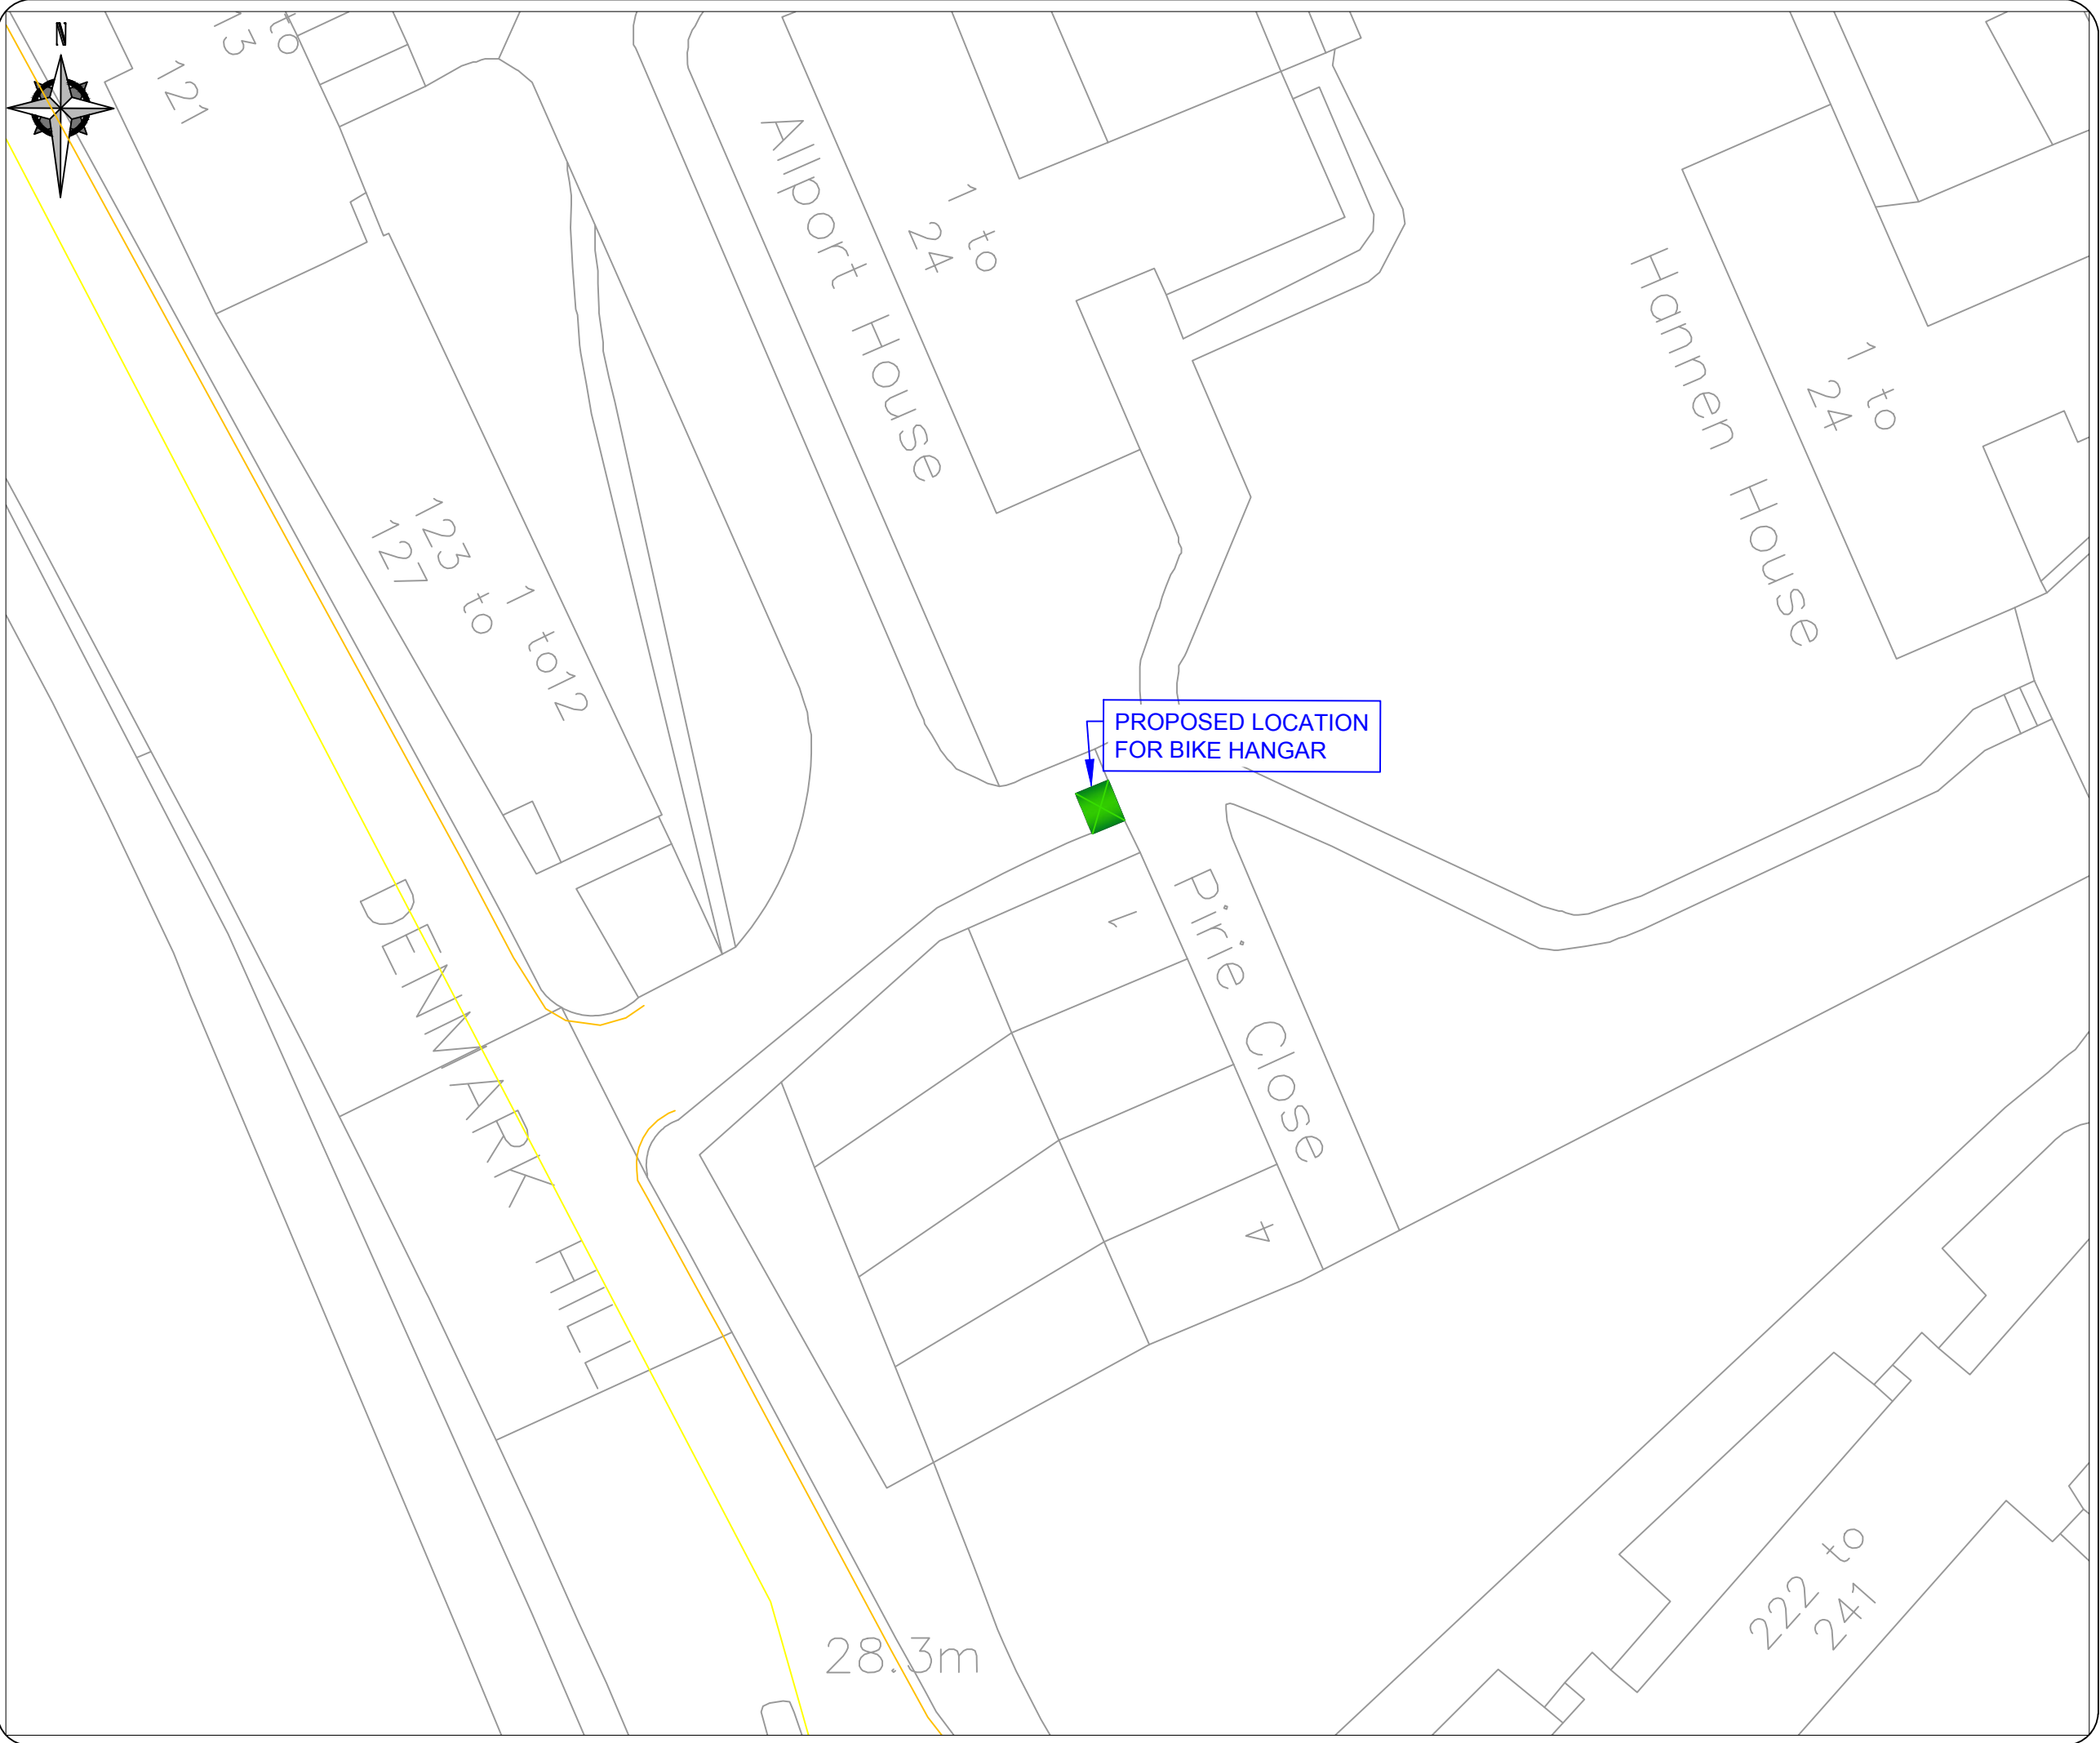

LEGEND / NOTES.


 BIKE HANGAR -
 DIMENSIONS:
 LENGTH 2550mm
 WIDTH 2050mm,
 HEIGHT 1350mm

1. A SINGLE BIKE HANGAR PROVIDES PARKING FOR UP TO 6 BIKES
2. OPENS ONTO THE PAVEMENT
3. IT IS LOCATED ON THE ROAD
4. IT WILL RESULT IN LOSS OF A SINGLE PARKING SPACE

No.	Date	Revision



Project		BIKE HANGARS	
Title		CHAMPION PARK ESTATE	
Contract No.	60343287 - C0265	Drawn	LO
Scale	1:500	Designed	LO
		Checked	RT
		Approved	XX
Drawing No.	2015/18	Rev.	A
Date Drawn	APR 2016	Date Issued	15/04/2016

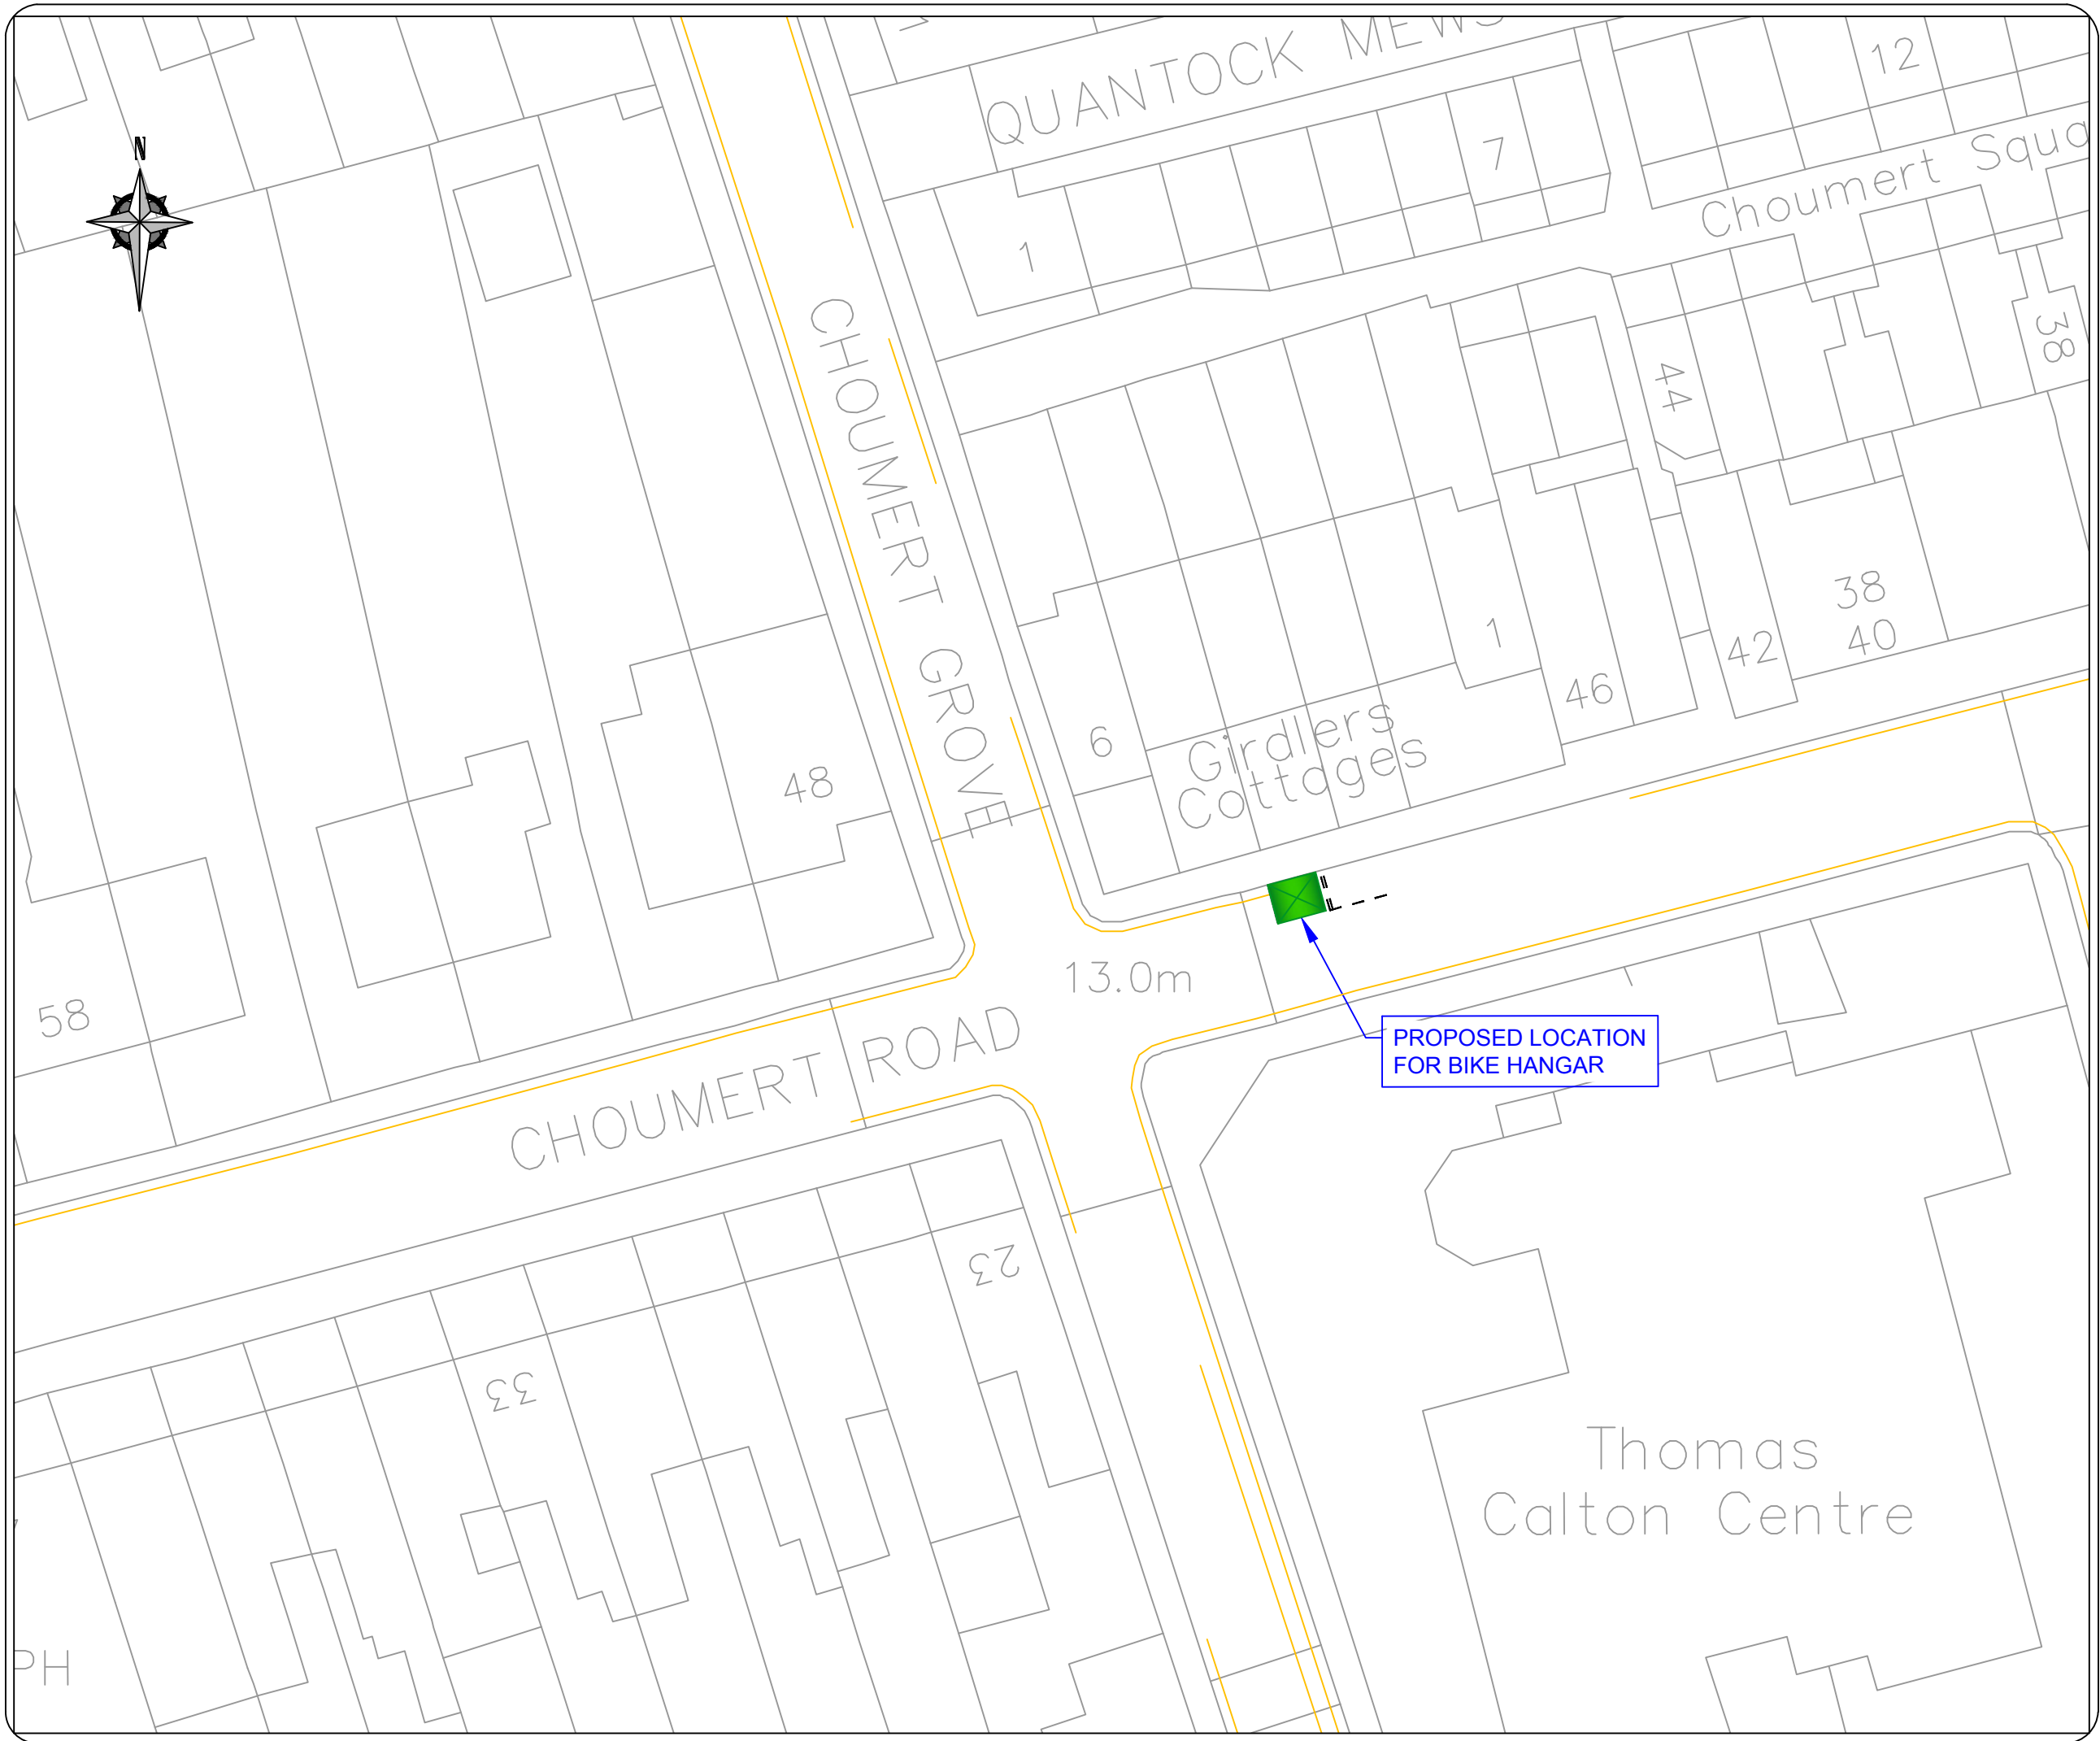

LEGEND / NOTES.



 BIKE HANGAR -
 DIMENSIONS:
 LENGTH 2550mm
 WIDTH 2050mm,
 HEIGHT 1350mm

1. BIKE HANGAR
 INSTALLED IN END
 PARKING BAY
2. REMARK END OF
 PARKING BAY
 MARKINGS


No.	Date	Revision



Project		BIKE HANGARS: TRAFFIC ORDER PLAN	
Title		CHOUMERT GROVE	
Contract No.	60343287 - C0265	Drawn	BB
Scale	1:500	Designed	BR
Drawing No.	2015/49	Checked	CD
Date Drawn	MAY 2016	Approved	LC
Date Issued	06/05/2016	Rev.	A

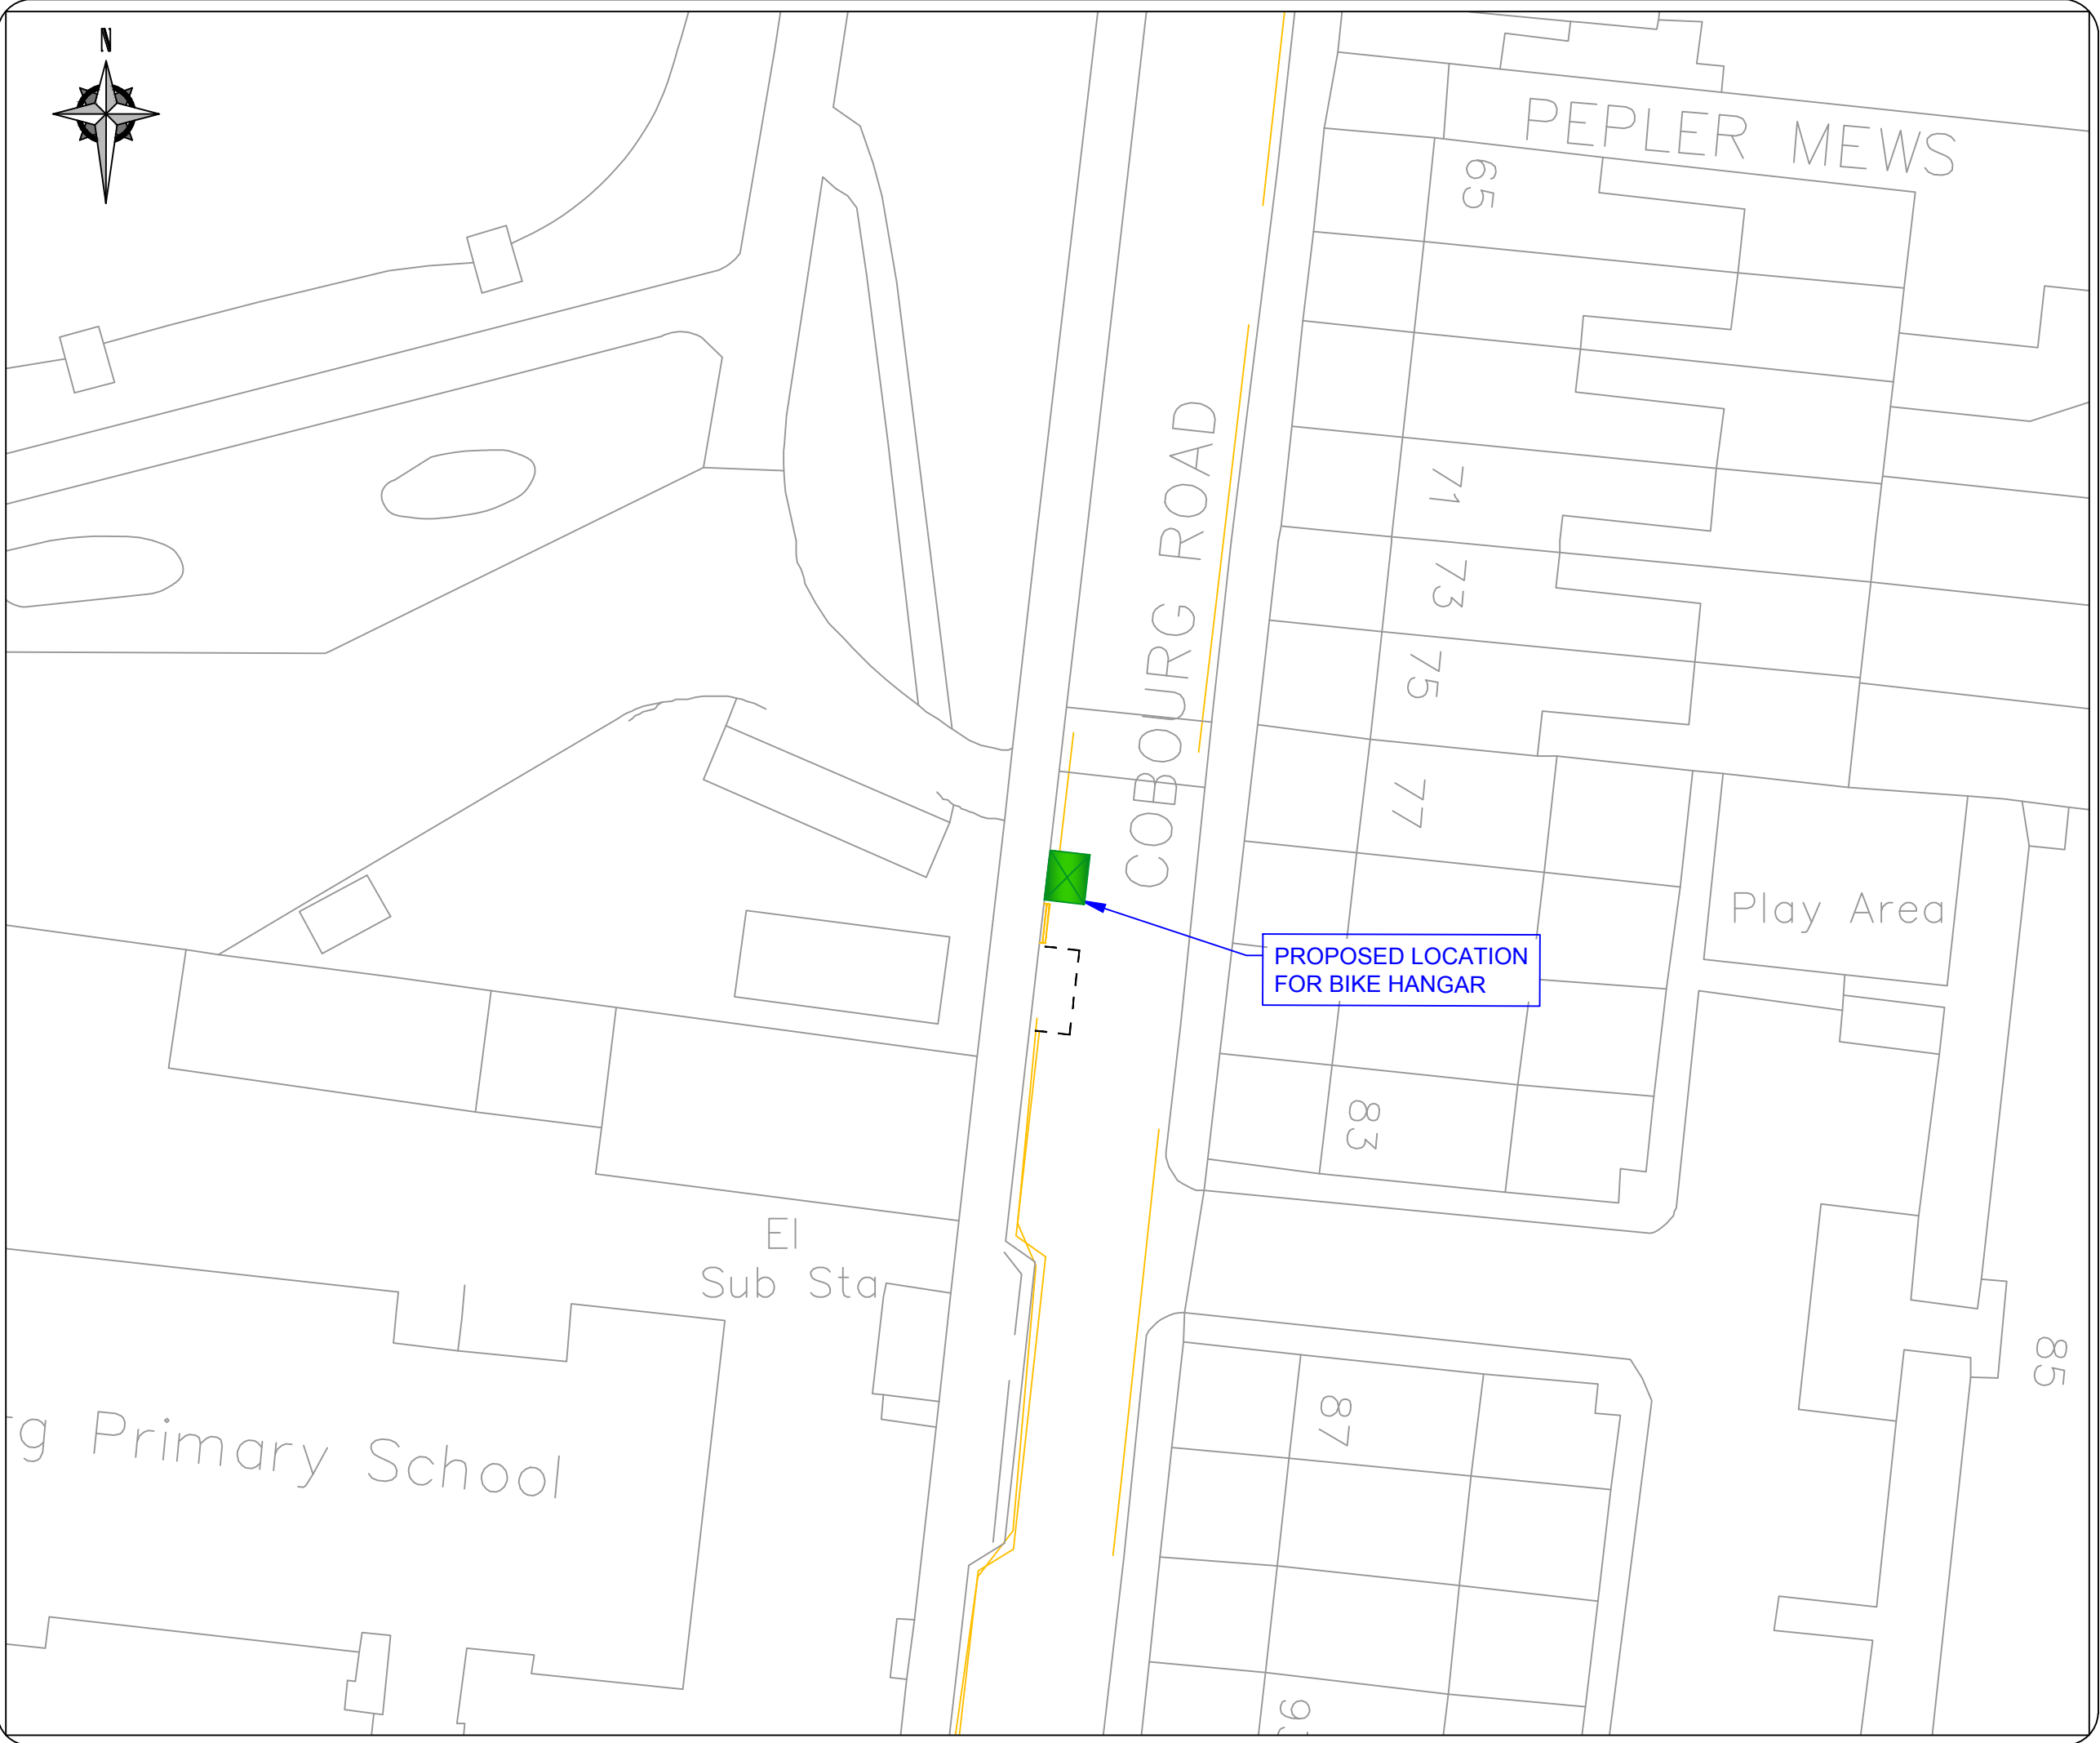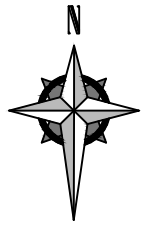

LEGEND / NOTES.


 BIKE HANGAR -
 DIMENSIONS:
 LENGTH 2550mm
 WIDTH 2050mm,
 HEIGHT 1350mm

1. BIKE HANGAR
INSTALLED IN END BAY
2. 2M DOUBLE YELLOW
LINES TO BE MARKED
3. END PARKING BAY TO
BE REMARKED

No.	Date	Revision



Project		BIKE HANGARS: TRAFFIC ORDER PLAN	
Title		COBOURG ROAD	
Contract No.	-	Drawn	BB
Scale	1:500@A3	Designed	BR
Drawing No.	2015/50	Checked	CD
Date Drawn	MAY 2016	Approved	LC
Date Issued	06/05/2016	Rev.	A

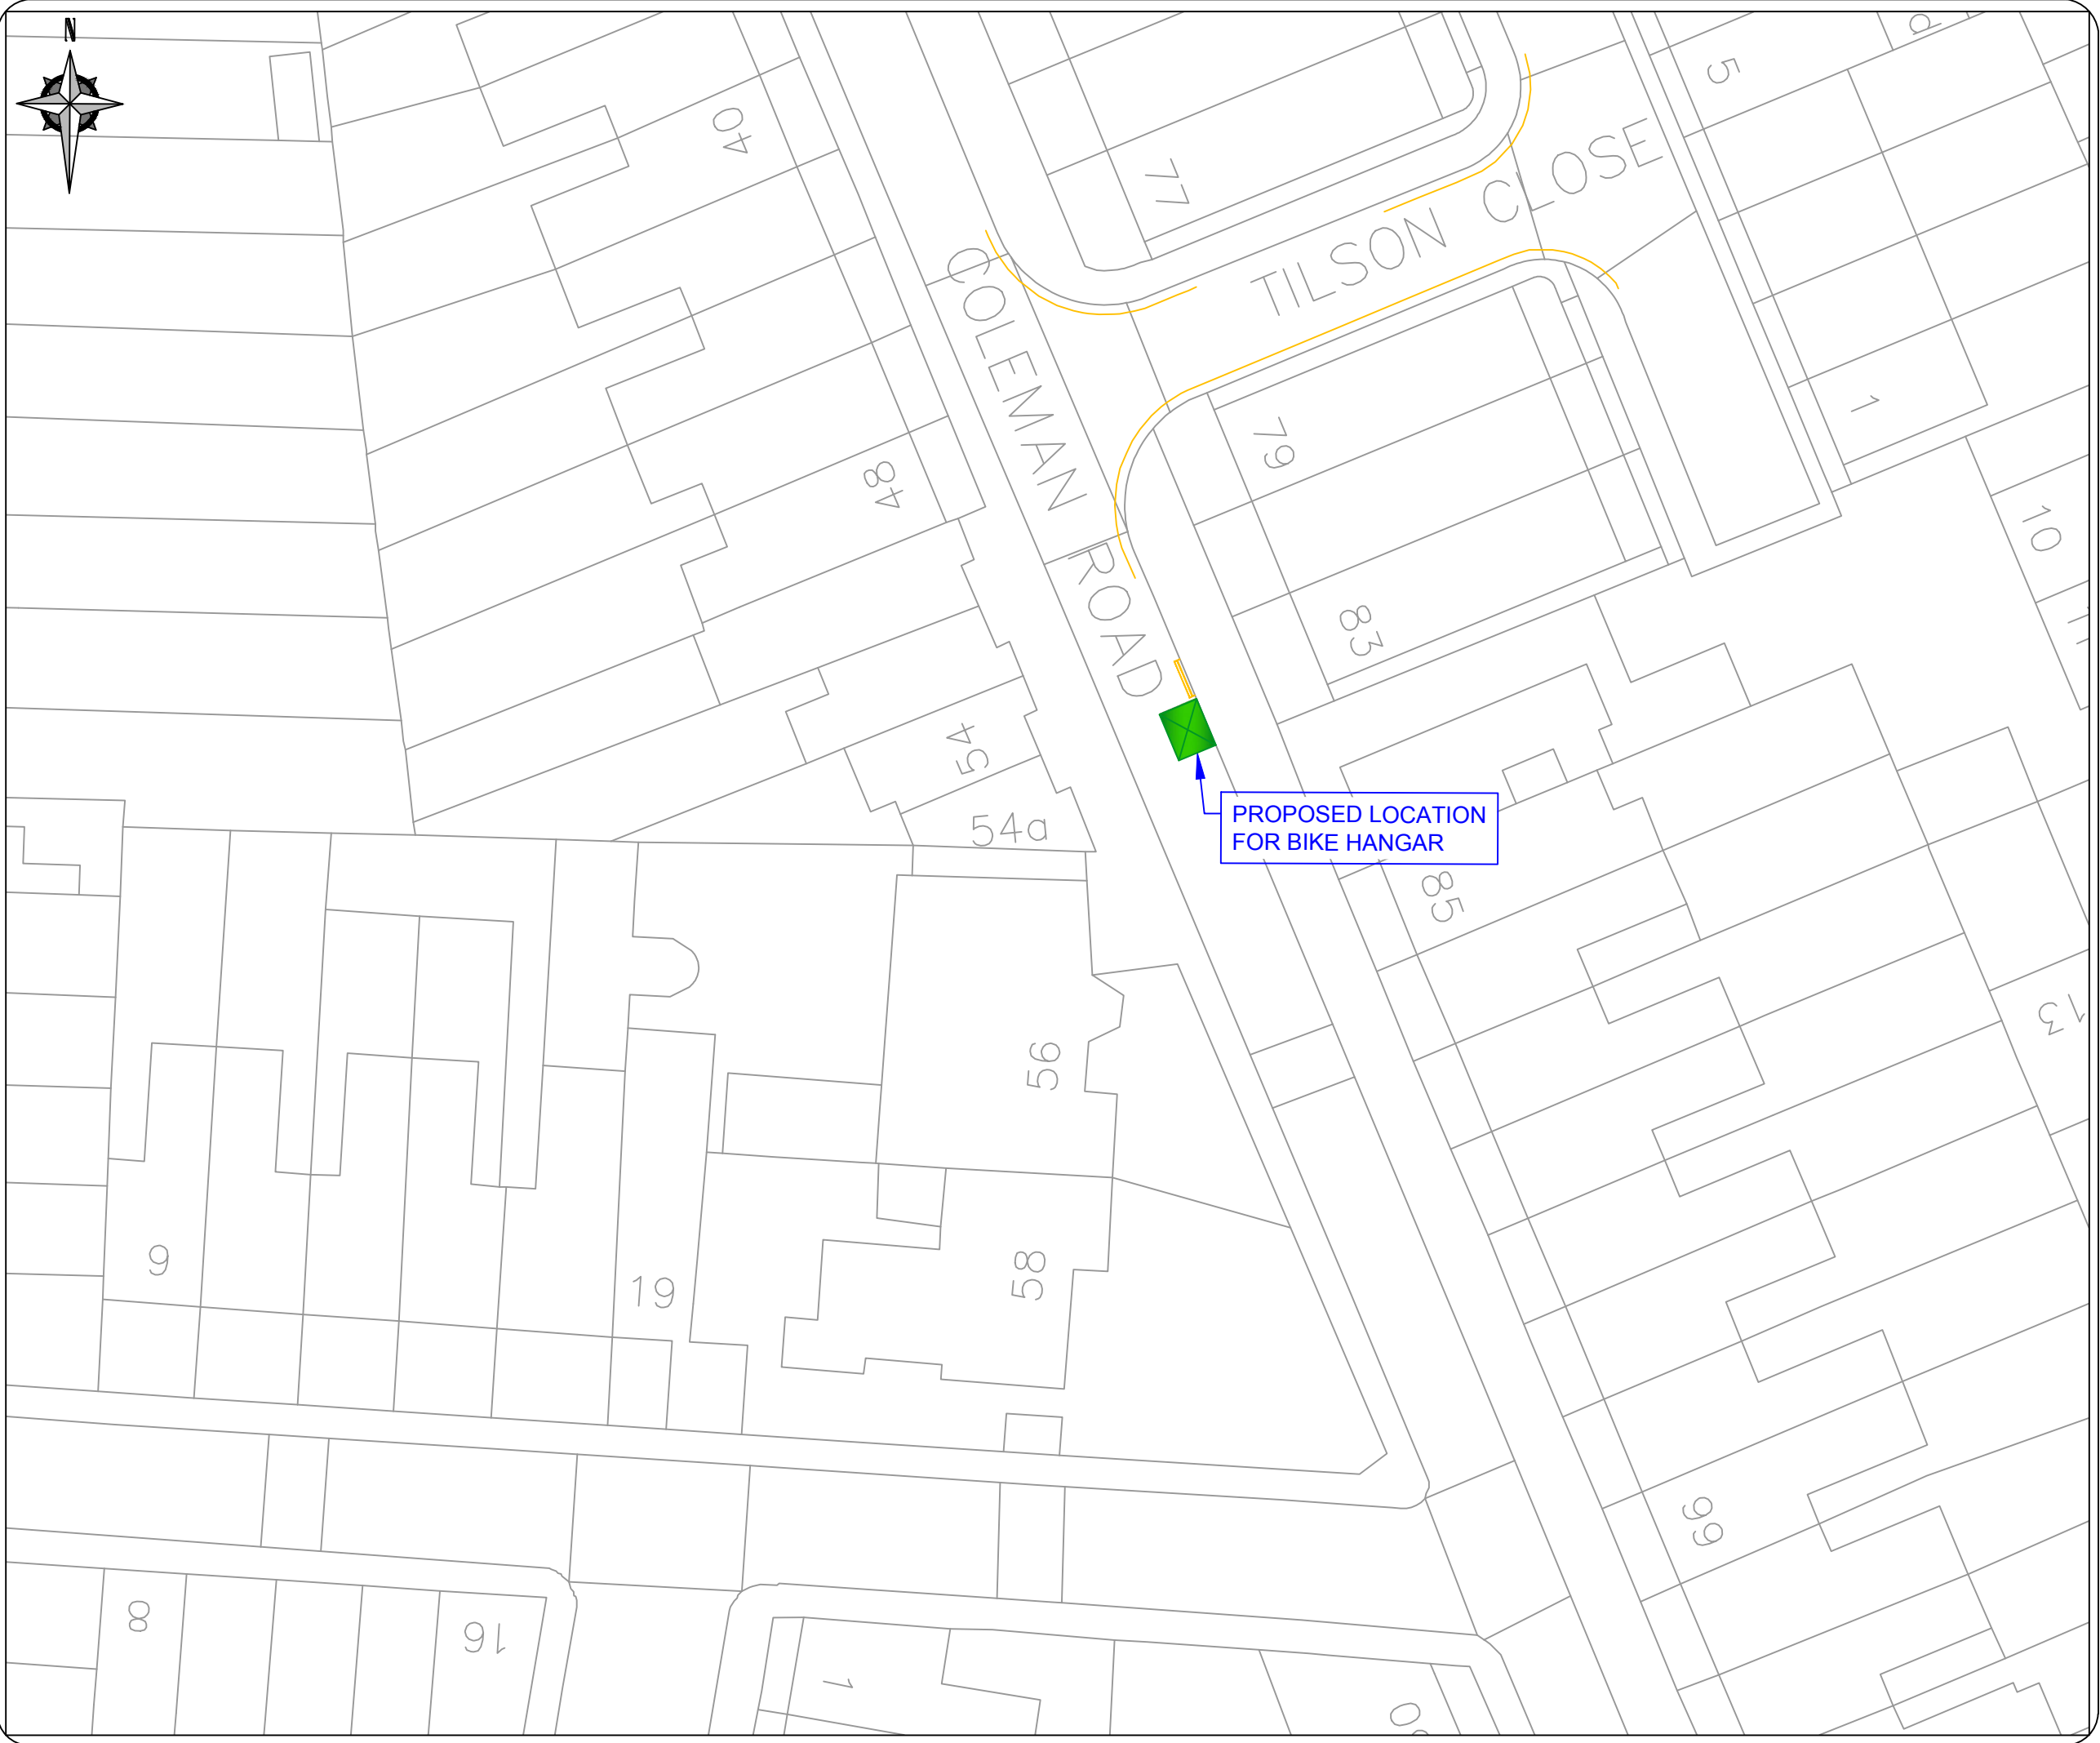

LEGEND / NOTES.


 BIKE HANGAR -
 DIMENSIONS:
 LENGTH 2550mm
 WIDTH 2050mm,
 HEIGHT 1350mm

1. BIKE HANGAR
 INSTALLED O/S
 PROPERTY NO. 83
2. MARK 2M DOUBLE
 YELLOW LINE TO BE
 PROVIDE ON
 NORTHBOUND SIDE OF
 BIKE HANGAR

No.	Date	Revision



Project		BIKE HANGARS: TRAFFIC ORDER PLAN	
Title		COLEMAN ROAD	
Contract No.	60343287 - C0265	Drawn	BB
Scale	1:500	Designed	BR
		Checked	CD
Drawing No.	2015/52	Approved	LC
		Rev.	A
Date Drawn	MAY 2016	Date Issued	06/05/2016

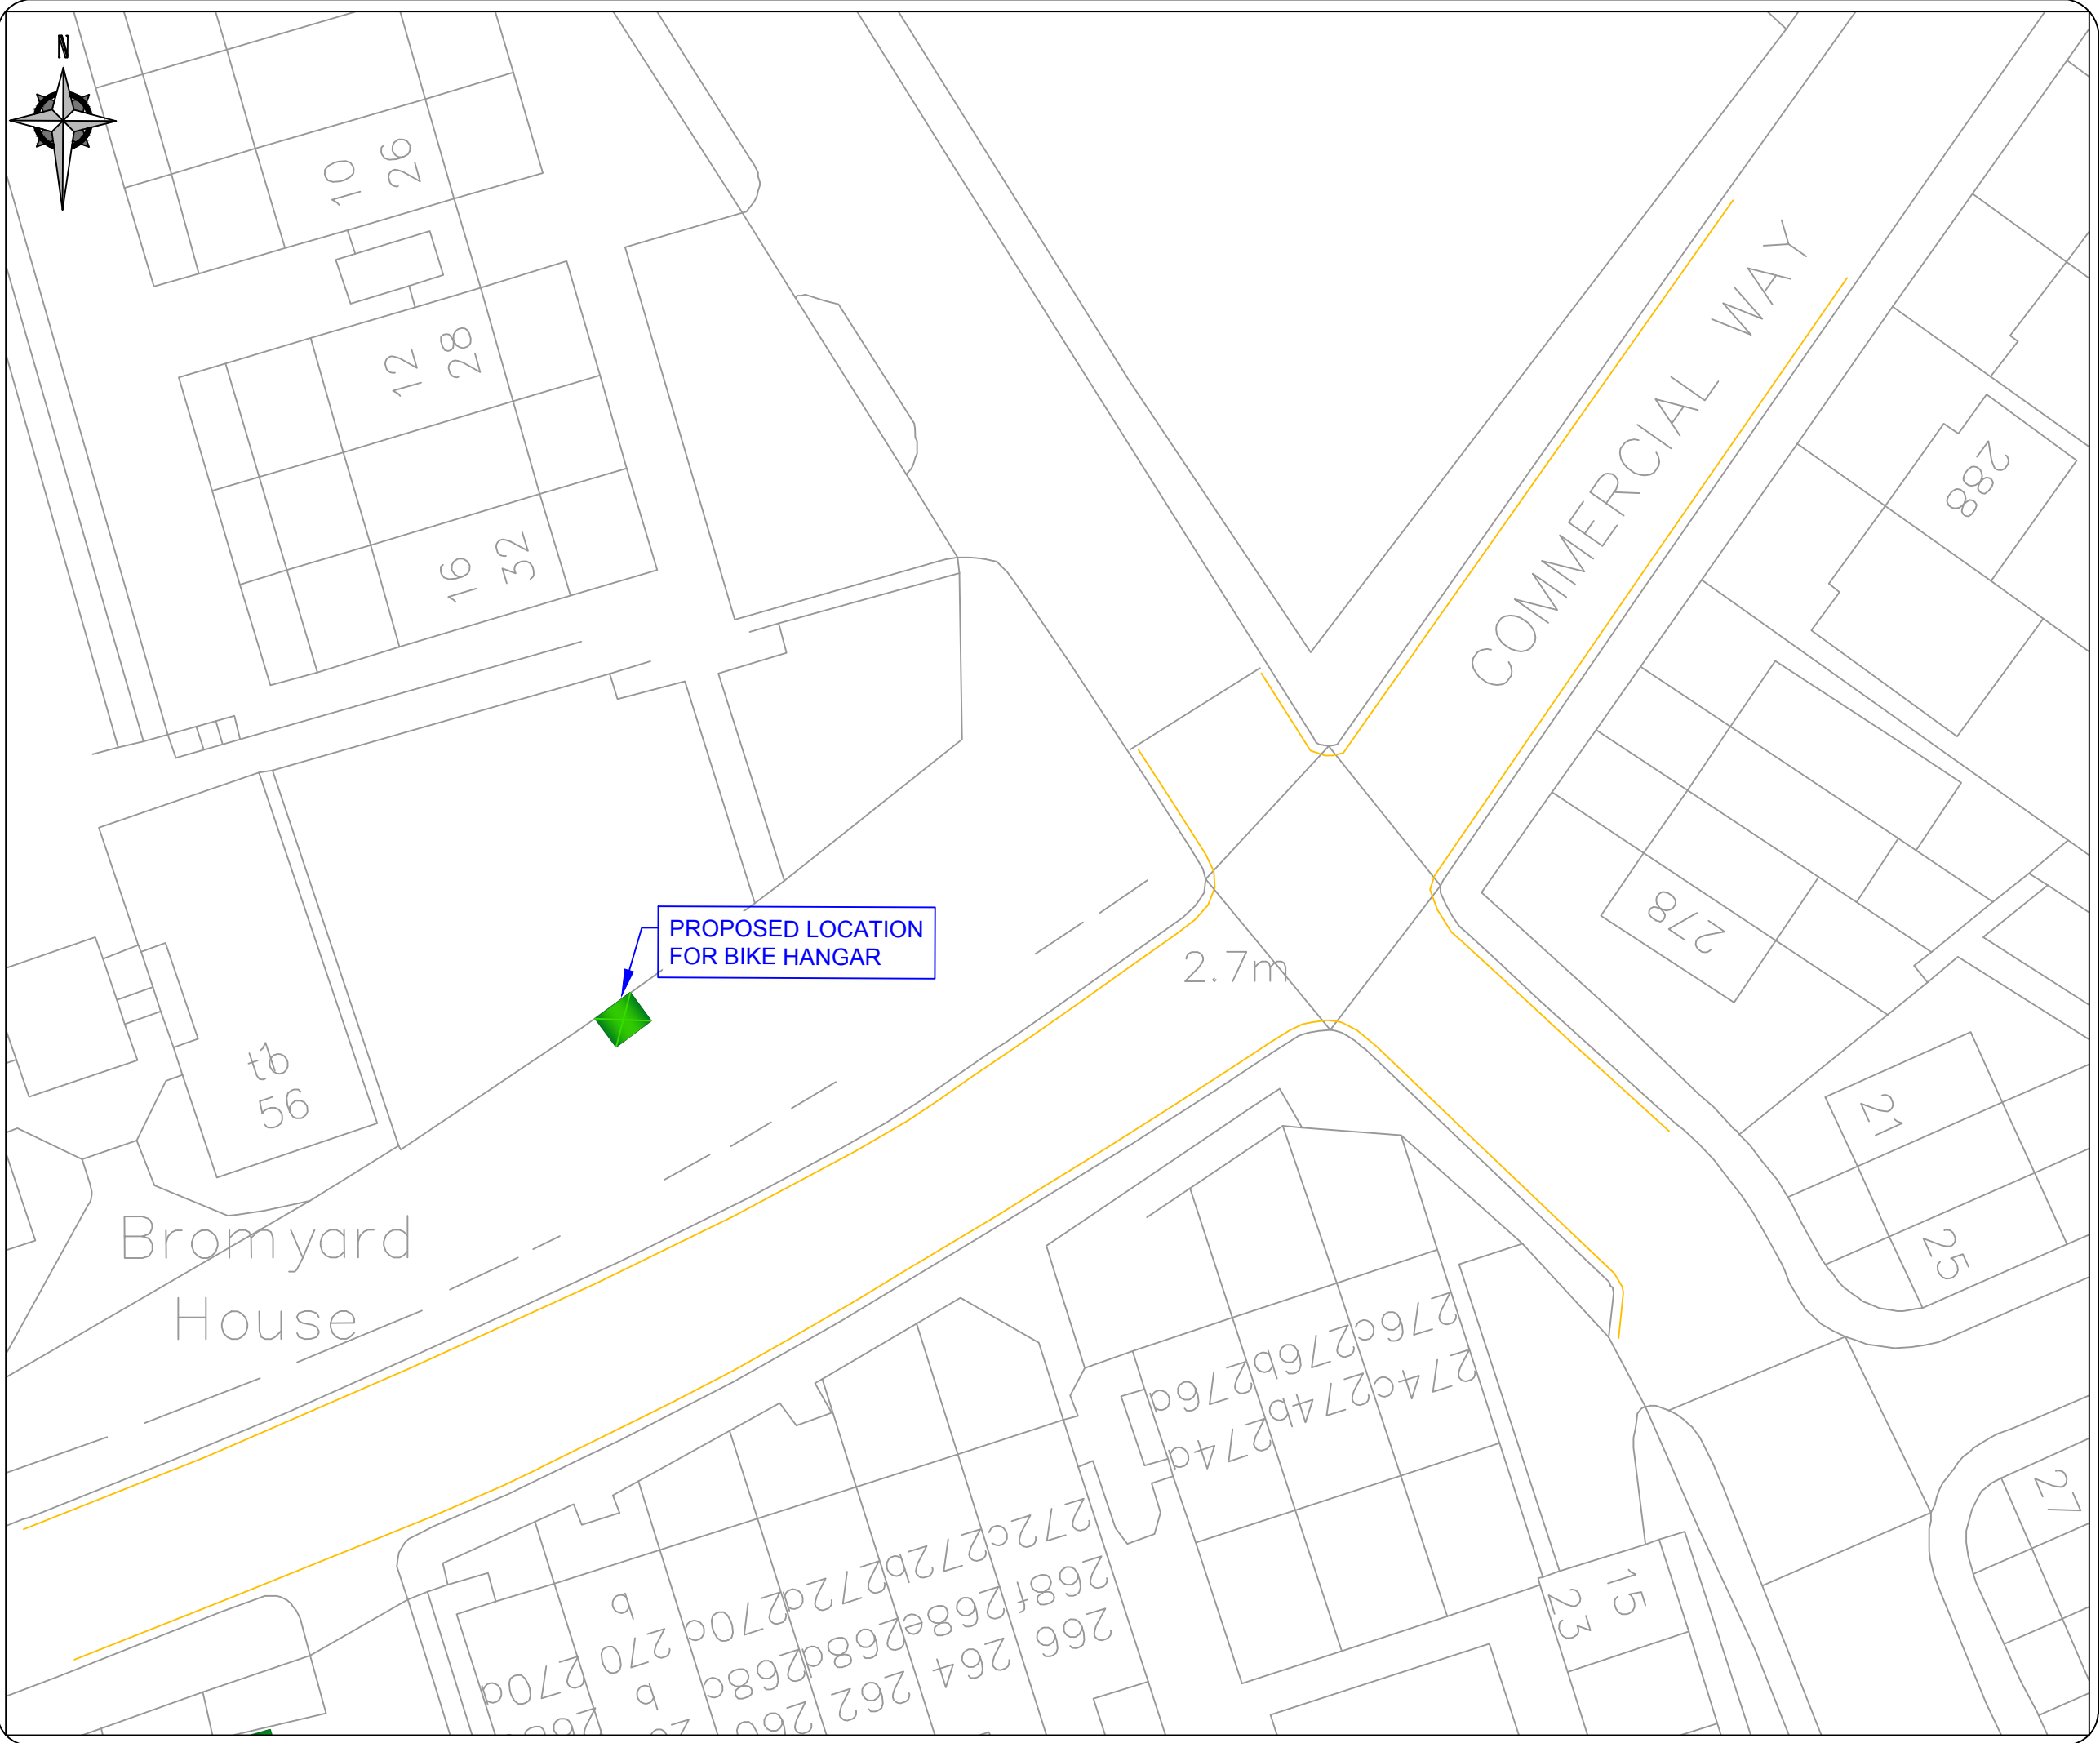

LEGEND / NOTES.


 BIKE HANGAR -
 DIMENSIONS:
 LENGTH 2550mm
 WIDTH 2050mm,
 HEIGHT 1350mm

1. BIKE HANGAR
 INSTALLED ON WIDE
 FOOTWAY

No.	Date	Revision



Project		BIKE HANGARS: TRAFFIC ORDER PLAN	
Title		COMMERCIAL WAY	
Contract No.	60343287 - C0265	Drawn	BB
Scale	1:500	Designed	BR
Drawing No.	2015/57	Checked	CD
Date Drawn	MAY 2016	Approved	LC
Date Issued	06/05/2016	Rev.	A

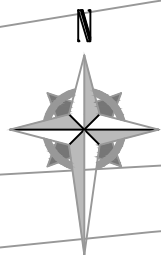

PECKHAM ROAD

5.4m

1 to 43
Welton Court

CROFTON ROAD



PROPOSED LOCATION FOR BIKE HANGAR

LEGEND / NOTES.


 BIKE HANGAR -
DIMENSIONS:
LENGTH 2550mm
WIDTH 2050mm,
HEIGHT 1350mm

1. MARK 2M DOUBLE YELLOW LINE TO BE PROVIDED ON NORTH SIDE OF BIKE HANGAR

No.	Date	Revision



Project		BIKE HANGARS: TRAFFIC ORDER PLAN	
Title		CROFTON ROAD (NEAR PECKHAM ROAD)	
Contract No.	-	Drawn	BB
Scale	1:500@A3	Checked	BR
Drawing No.	2015/26A	Approved	CD
Date Drawn	MAY 2016	Rev.	A
Date Issued	06/05/2016		

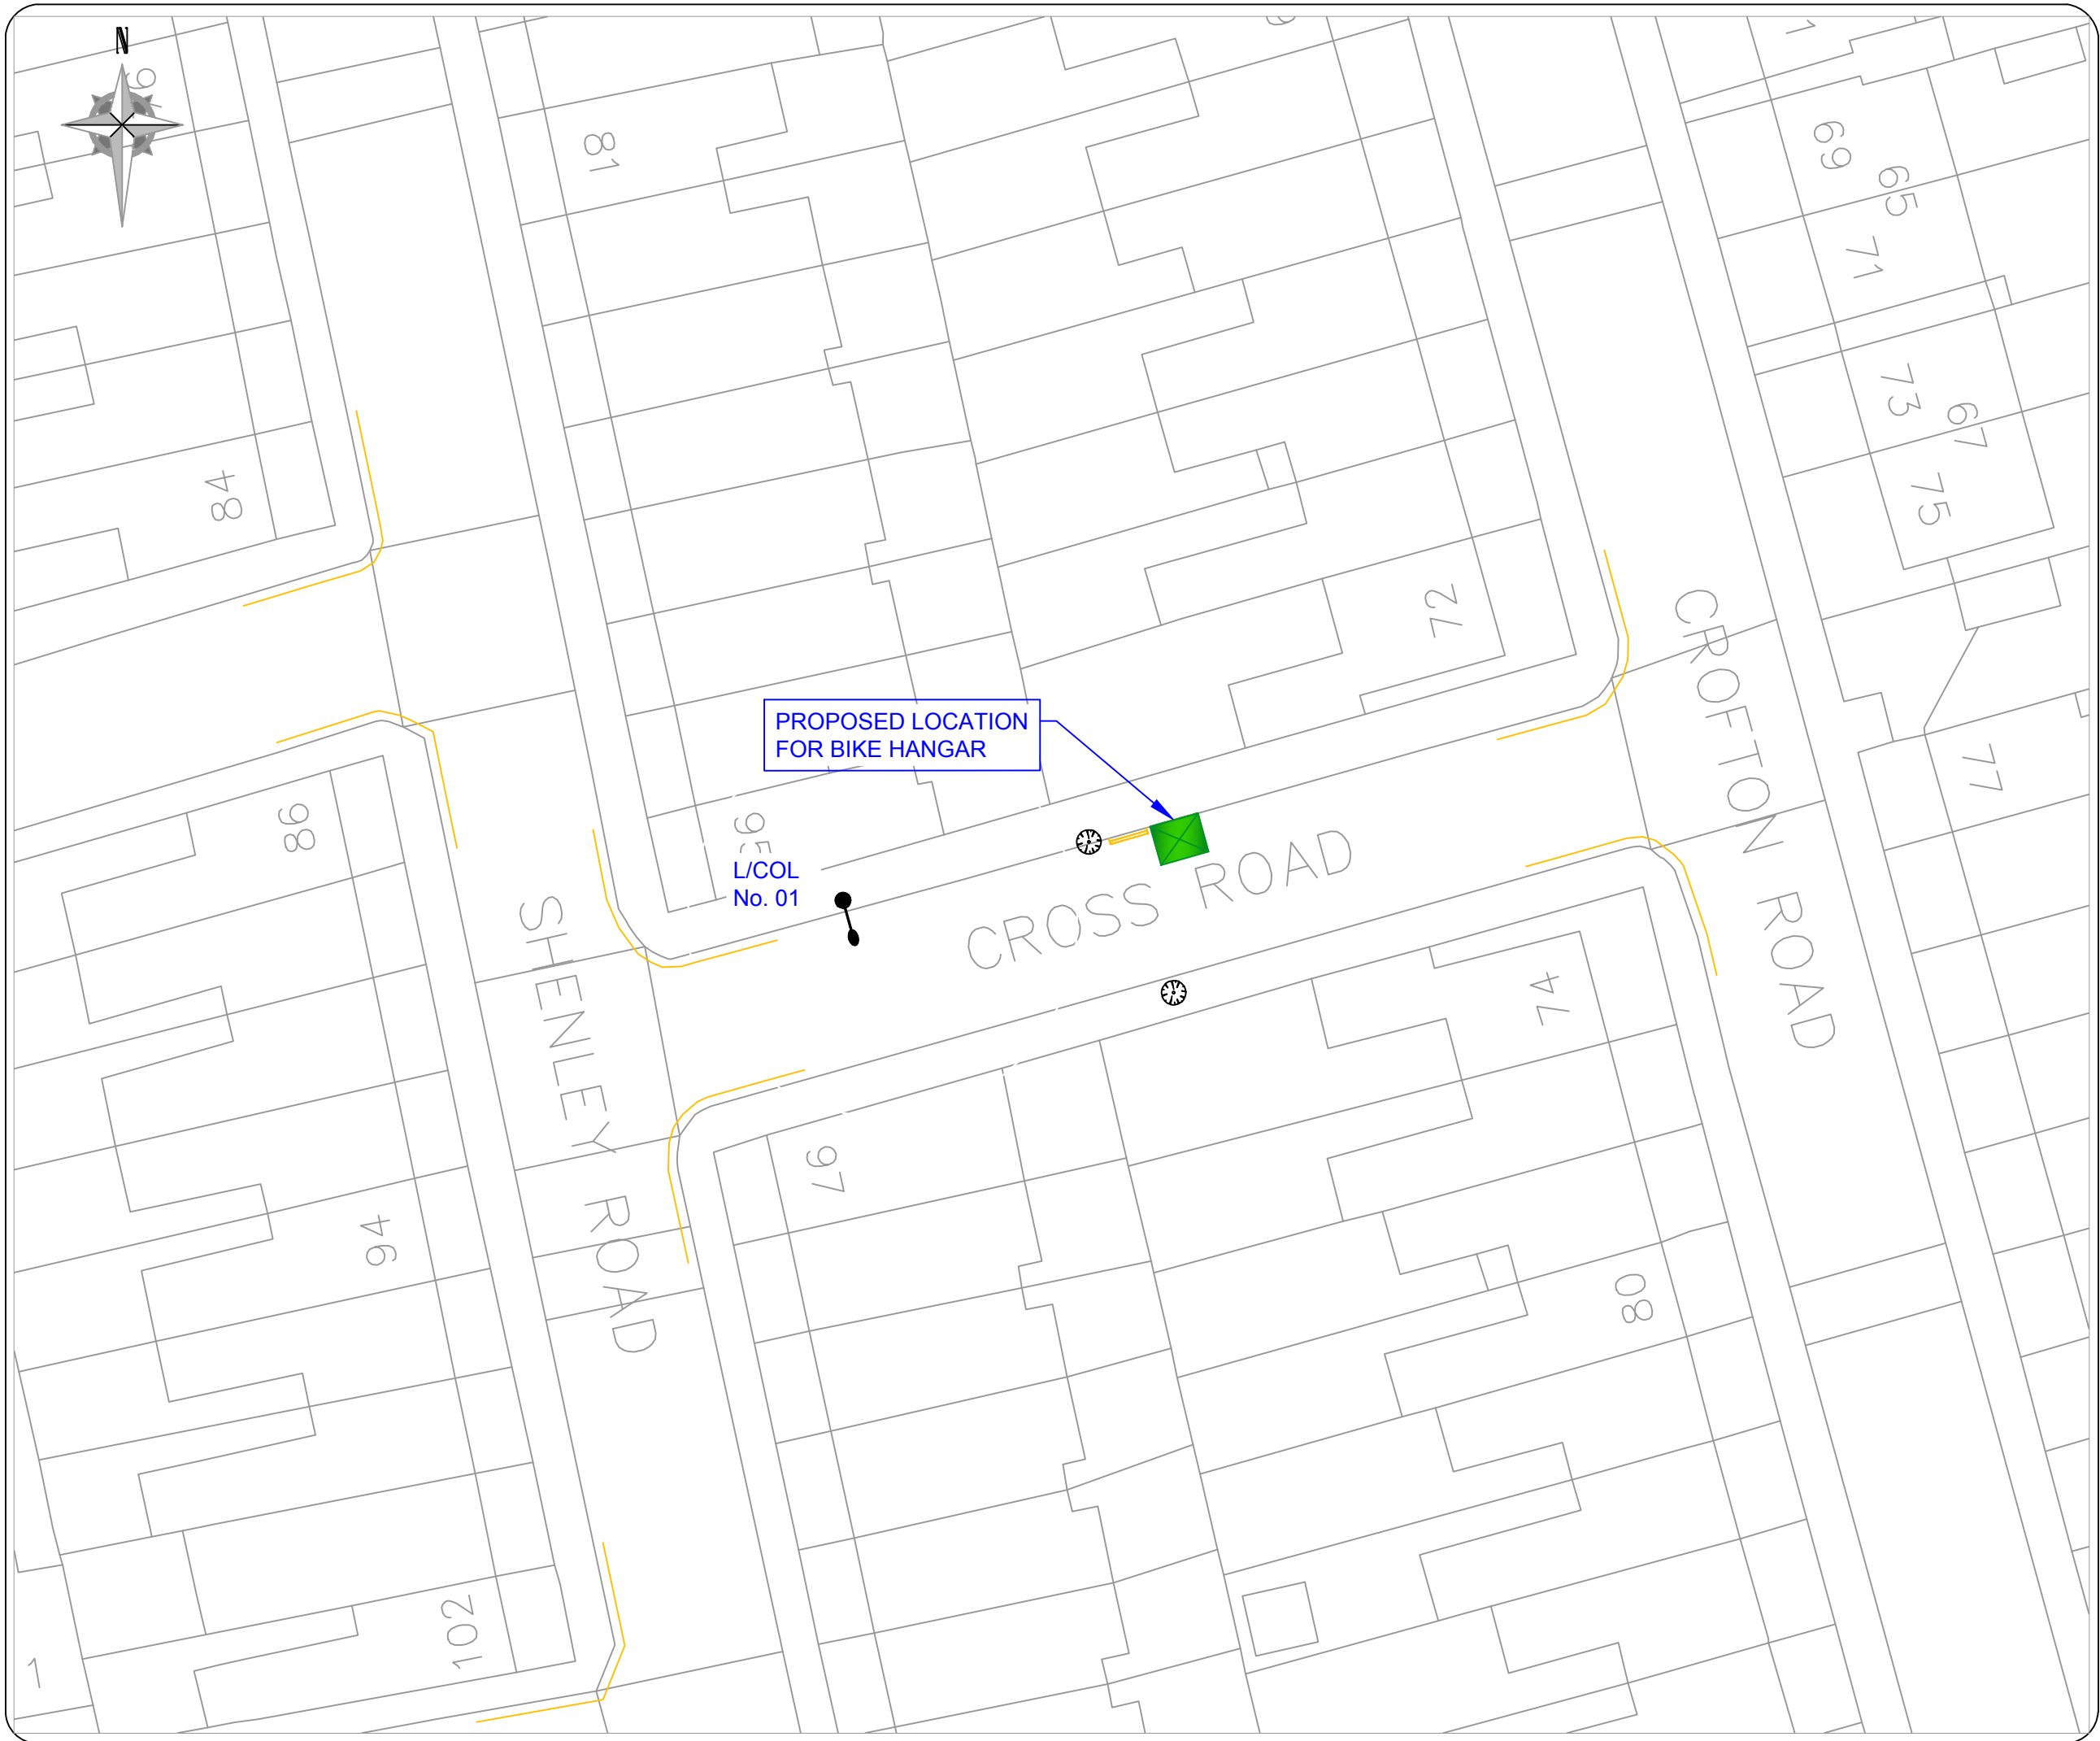

LEGEND / NOTES.


 BIKE HANGAR -
 DIMENSIONS:
 LENGTH 2550mm
 WIDTH 2050mm,
 HEIGHT 1350mm

1. BIKE HANGAR
 INSTALLED
 APPROXIMATELY 16.2M
 FROM L/COL NO.01
2. MARK 2M DOUBLE
 YELLOW LINE

No.	Date	Revision



Project		BIKE HANGARS: TRAFFIC ORDER PLAN	
Title		CROSS ROAD	
Contract No.	-	Drawn	BB
Scale	1:500@A3	Designed	BR
Drawing No.	2015/26B	Checked	CD
Date Drawn	MAY 2016	Approved	LC
Date Issued	06/05/2016	Rev.	A

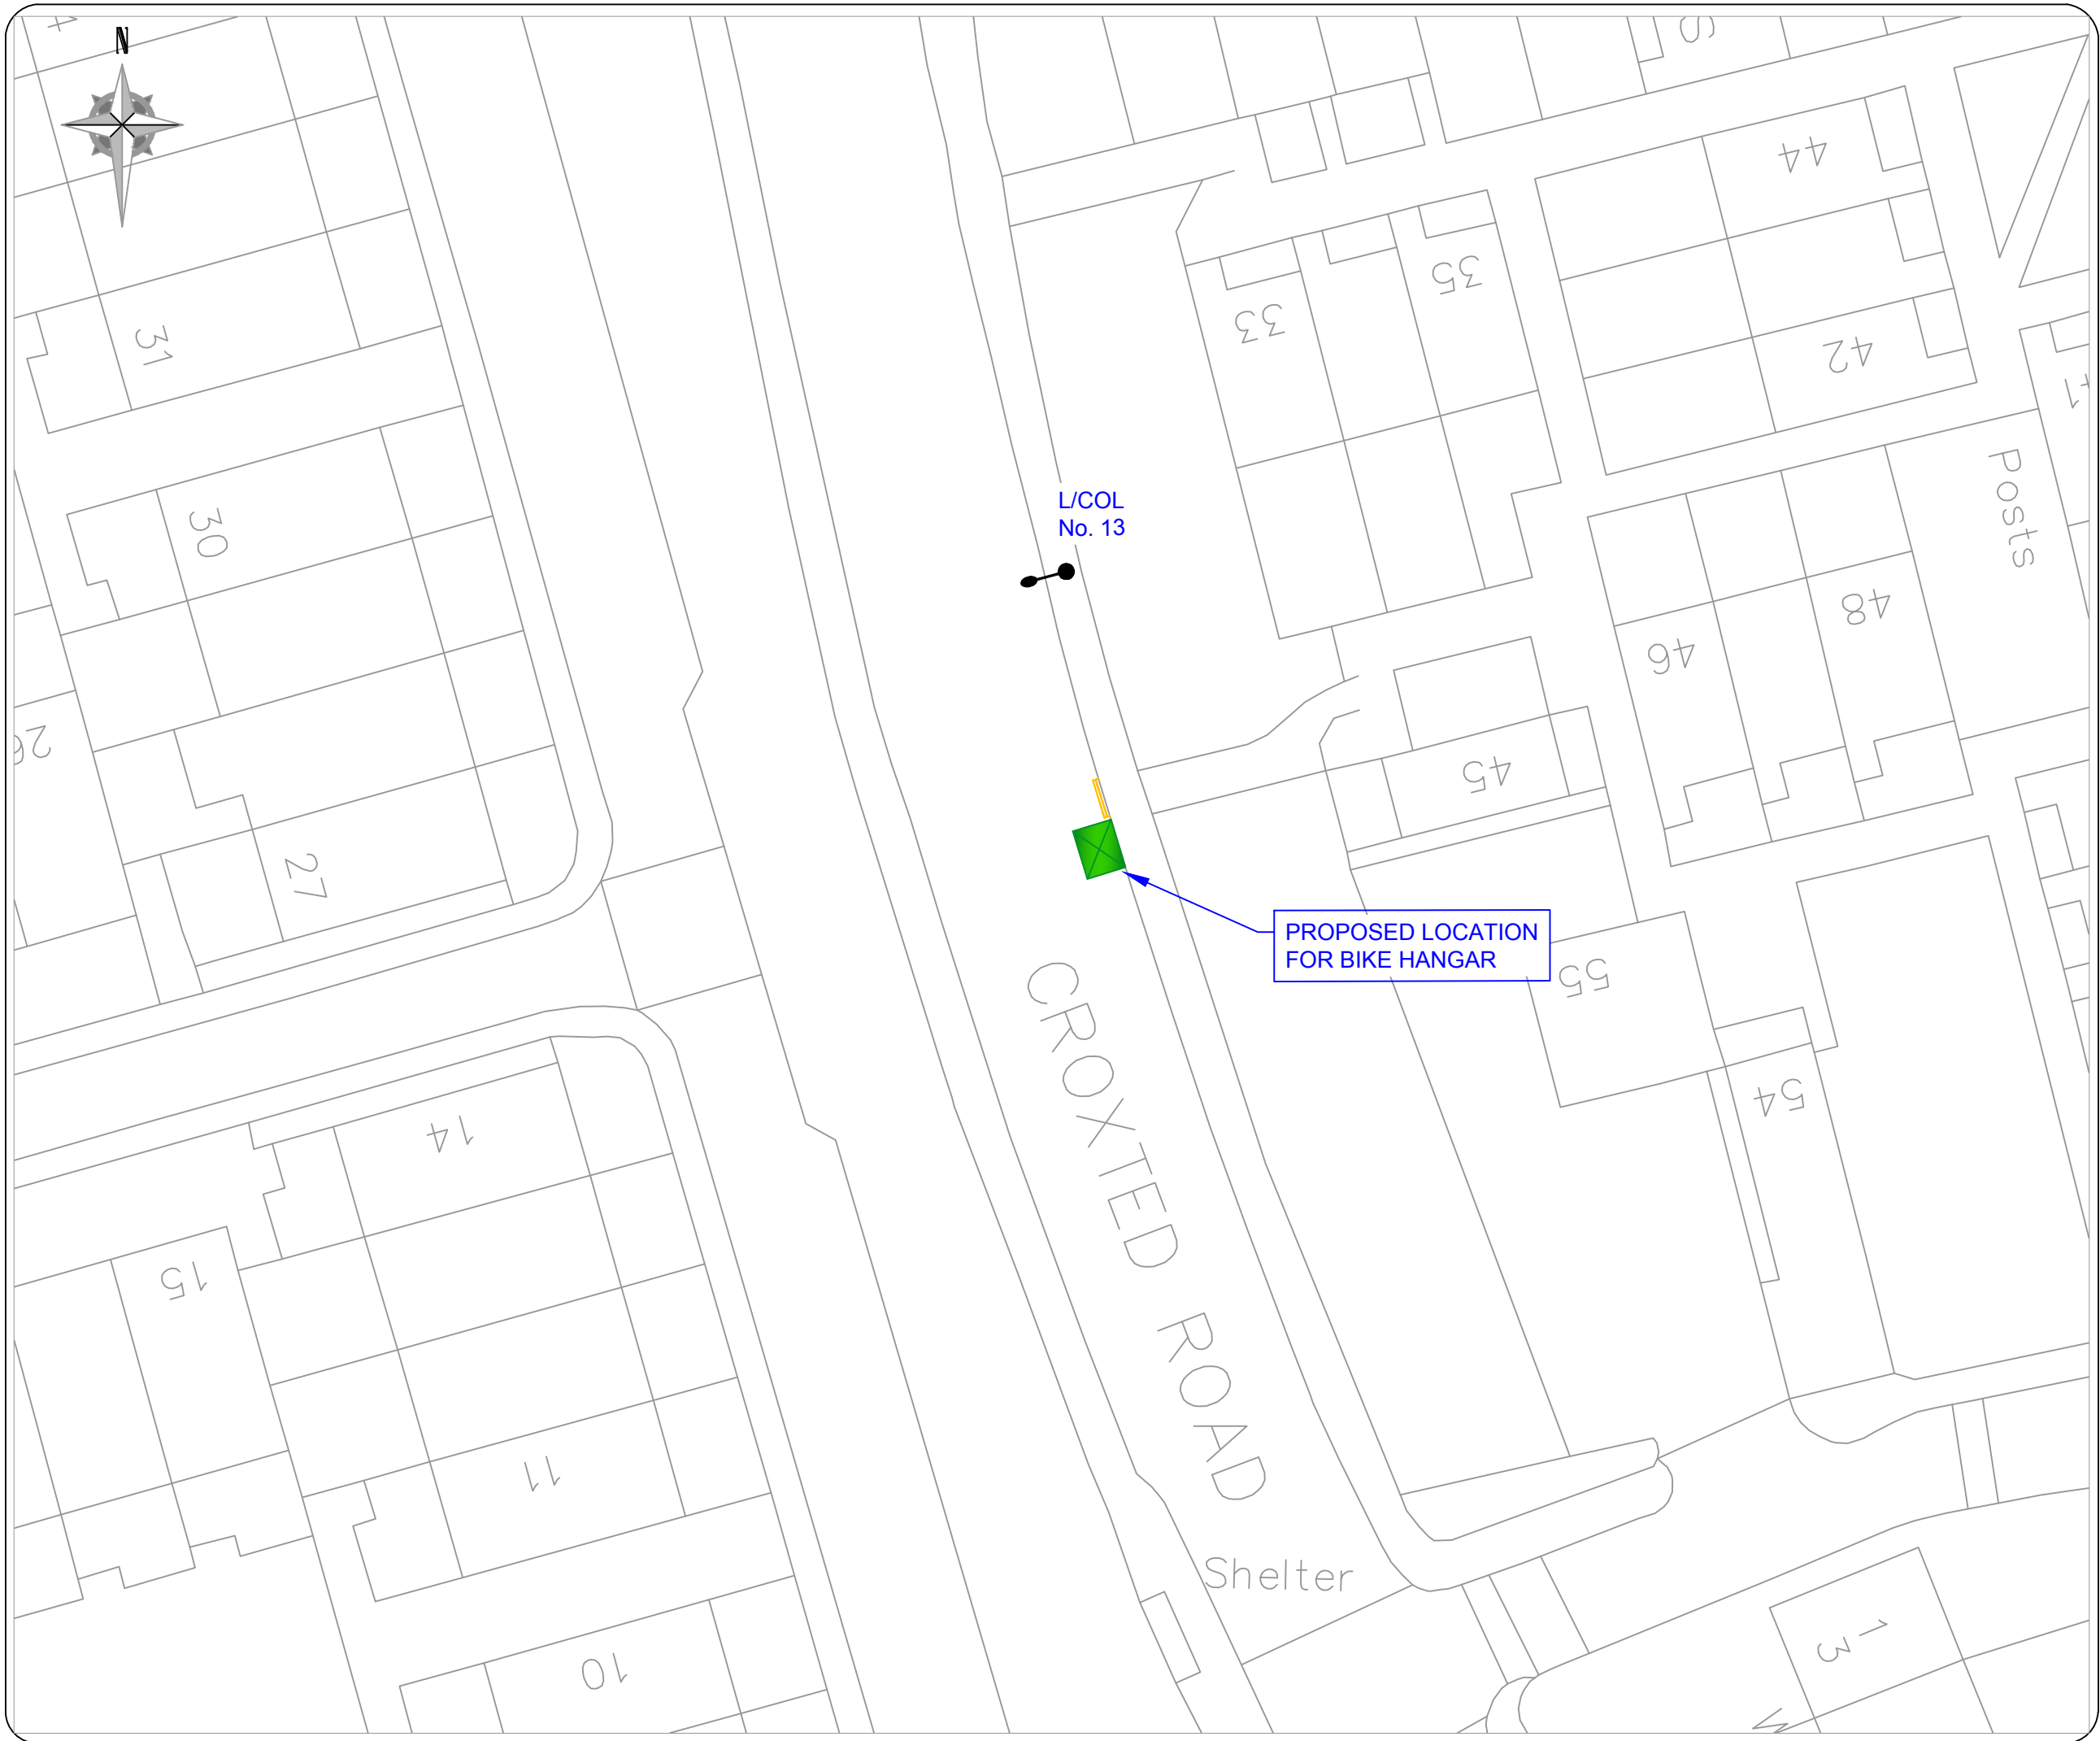

LEGEND / NOTES.


 BIKE HANGAR -
 DIMENSIONS:
 LENGTH 2550mm
 WIDTH 2050mm,
 HEIGHT 1350mm

1. BIKE HANGAR
 INSTALLED APPROX
 13.4M AWAY FROM
 L/COL 13
2. MARK 2M DOUBLE
 YELLOW LINE TO BE
 PROVIDED ON NORTH
 SIDE OF BIKE HANGAR

No.	Date	Revision



Project		BIKE HANGARS: TRAFFIC ORDER PLAN	
Title		CROXTED ROAD	
Contract No.	-	Drawn	BB
Scale	1:500@A3	Designed	BR
Drawing No.	2015/C088	Checked	CD
Date Drawn	MAY 2016	Approved	LC
Date Issued	06/05/2016	Rev.	A

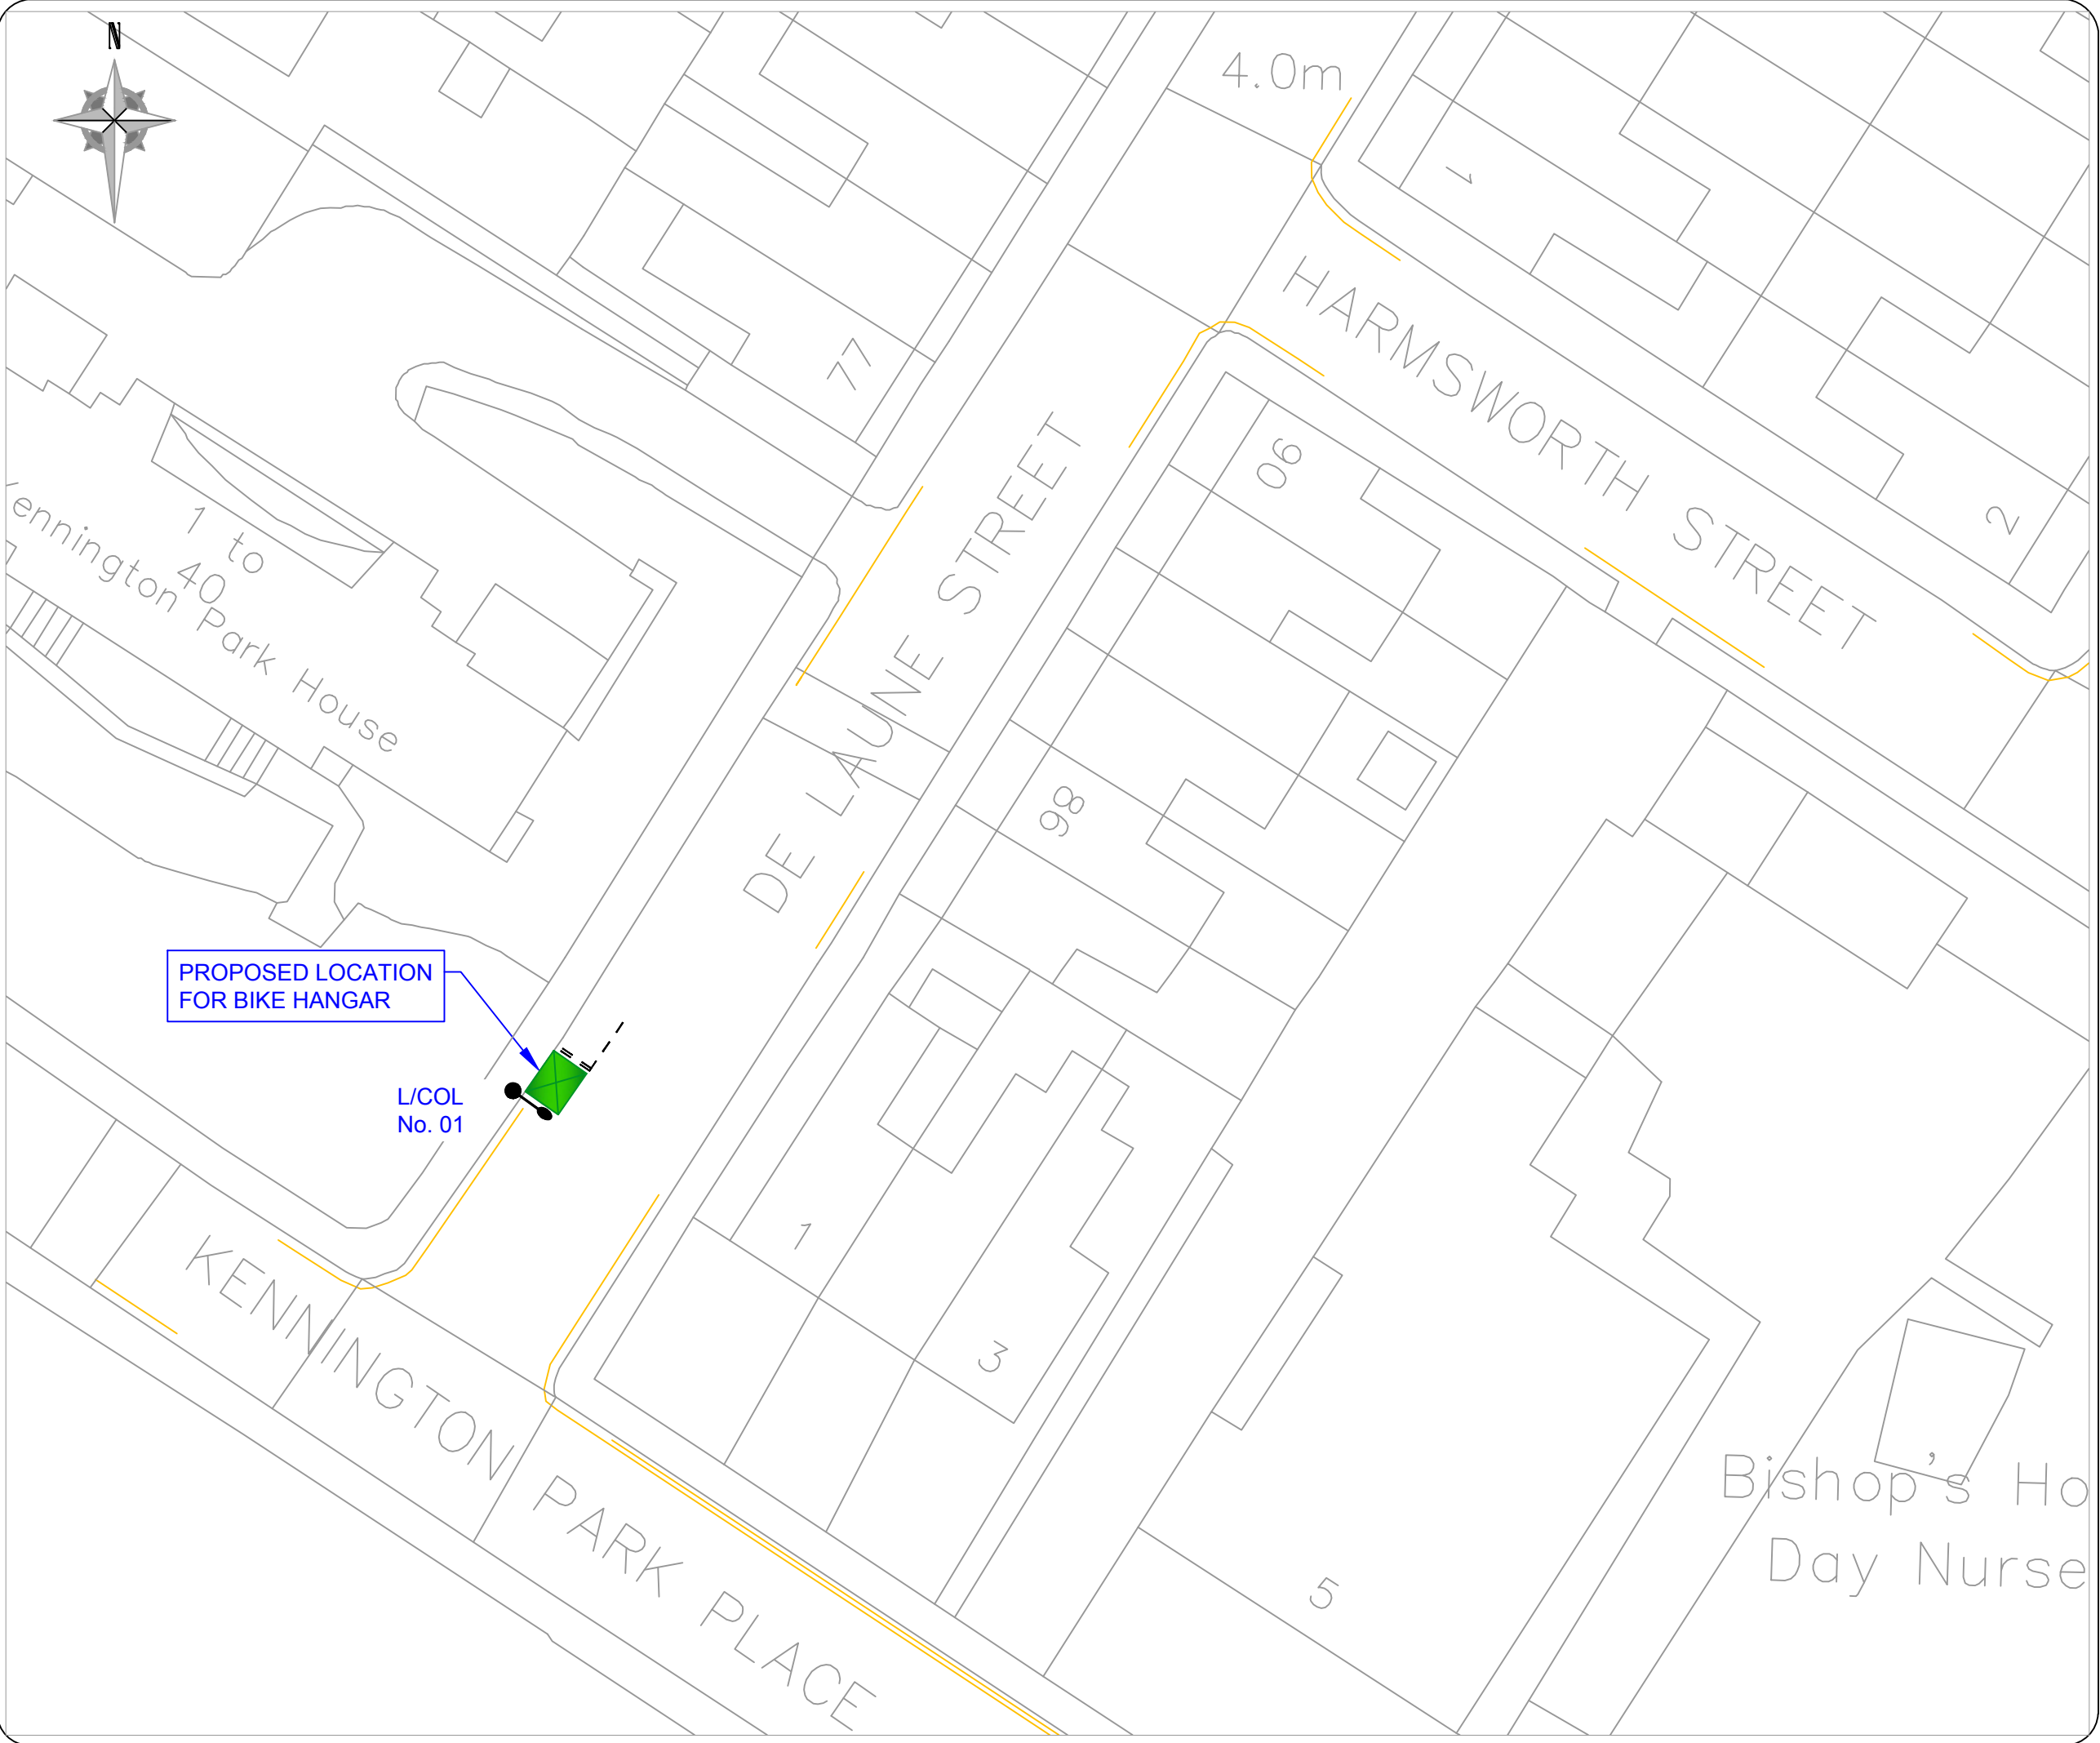

LEGEND / NOTES.


 BIKE HANGAR -
DIMENSIONS:
LENGTH 2550mm
WIDTH 2050mm,
HEIGHT 1350mm

1. BIKE HANGAR
INSTALLED IN END BAY
2. REMARK PARKING BAY
MARKINGS

No.	Date	Revision



Project		BIKE HANGARS: TRAFFIC ORDER PLAN	
Title		DE LAUNE STREET	
Contract No.	-	Drawn	BB
Scale	1:500@A3	Designed	BR
Drawing No.	2015/C091	Checked	CD
Date Drawn	MAY 2016	Approved	LC
Date Issued	06/05/2016	Rev.	A

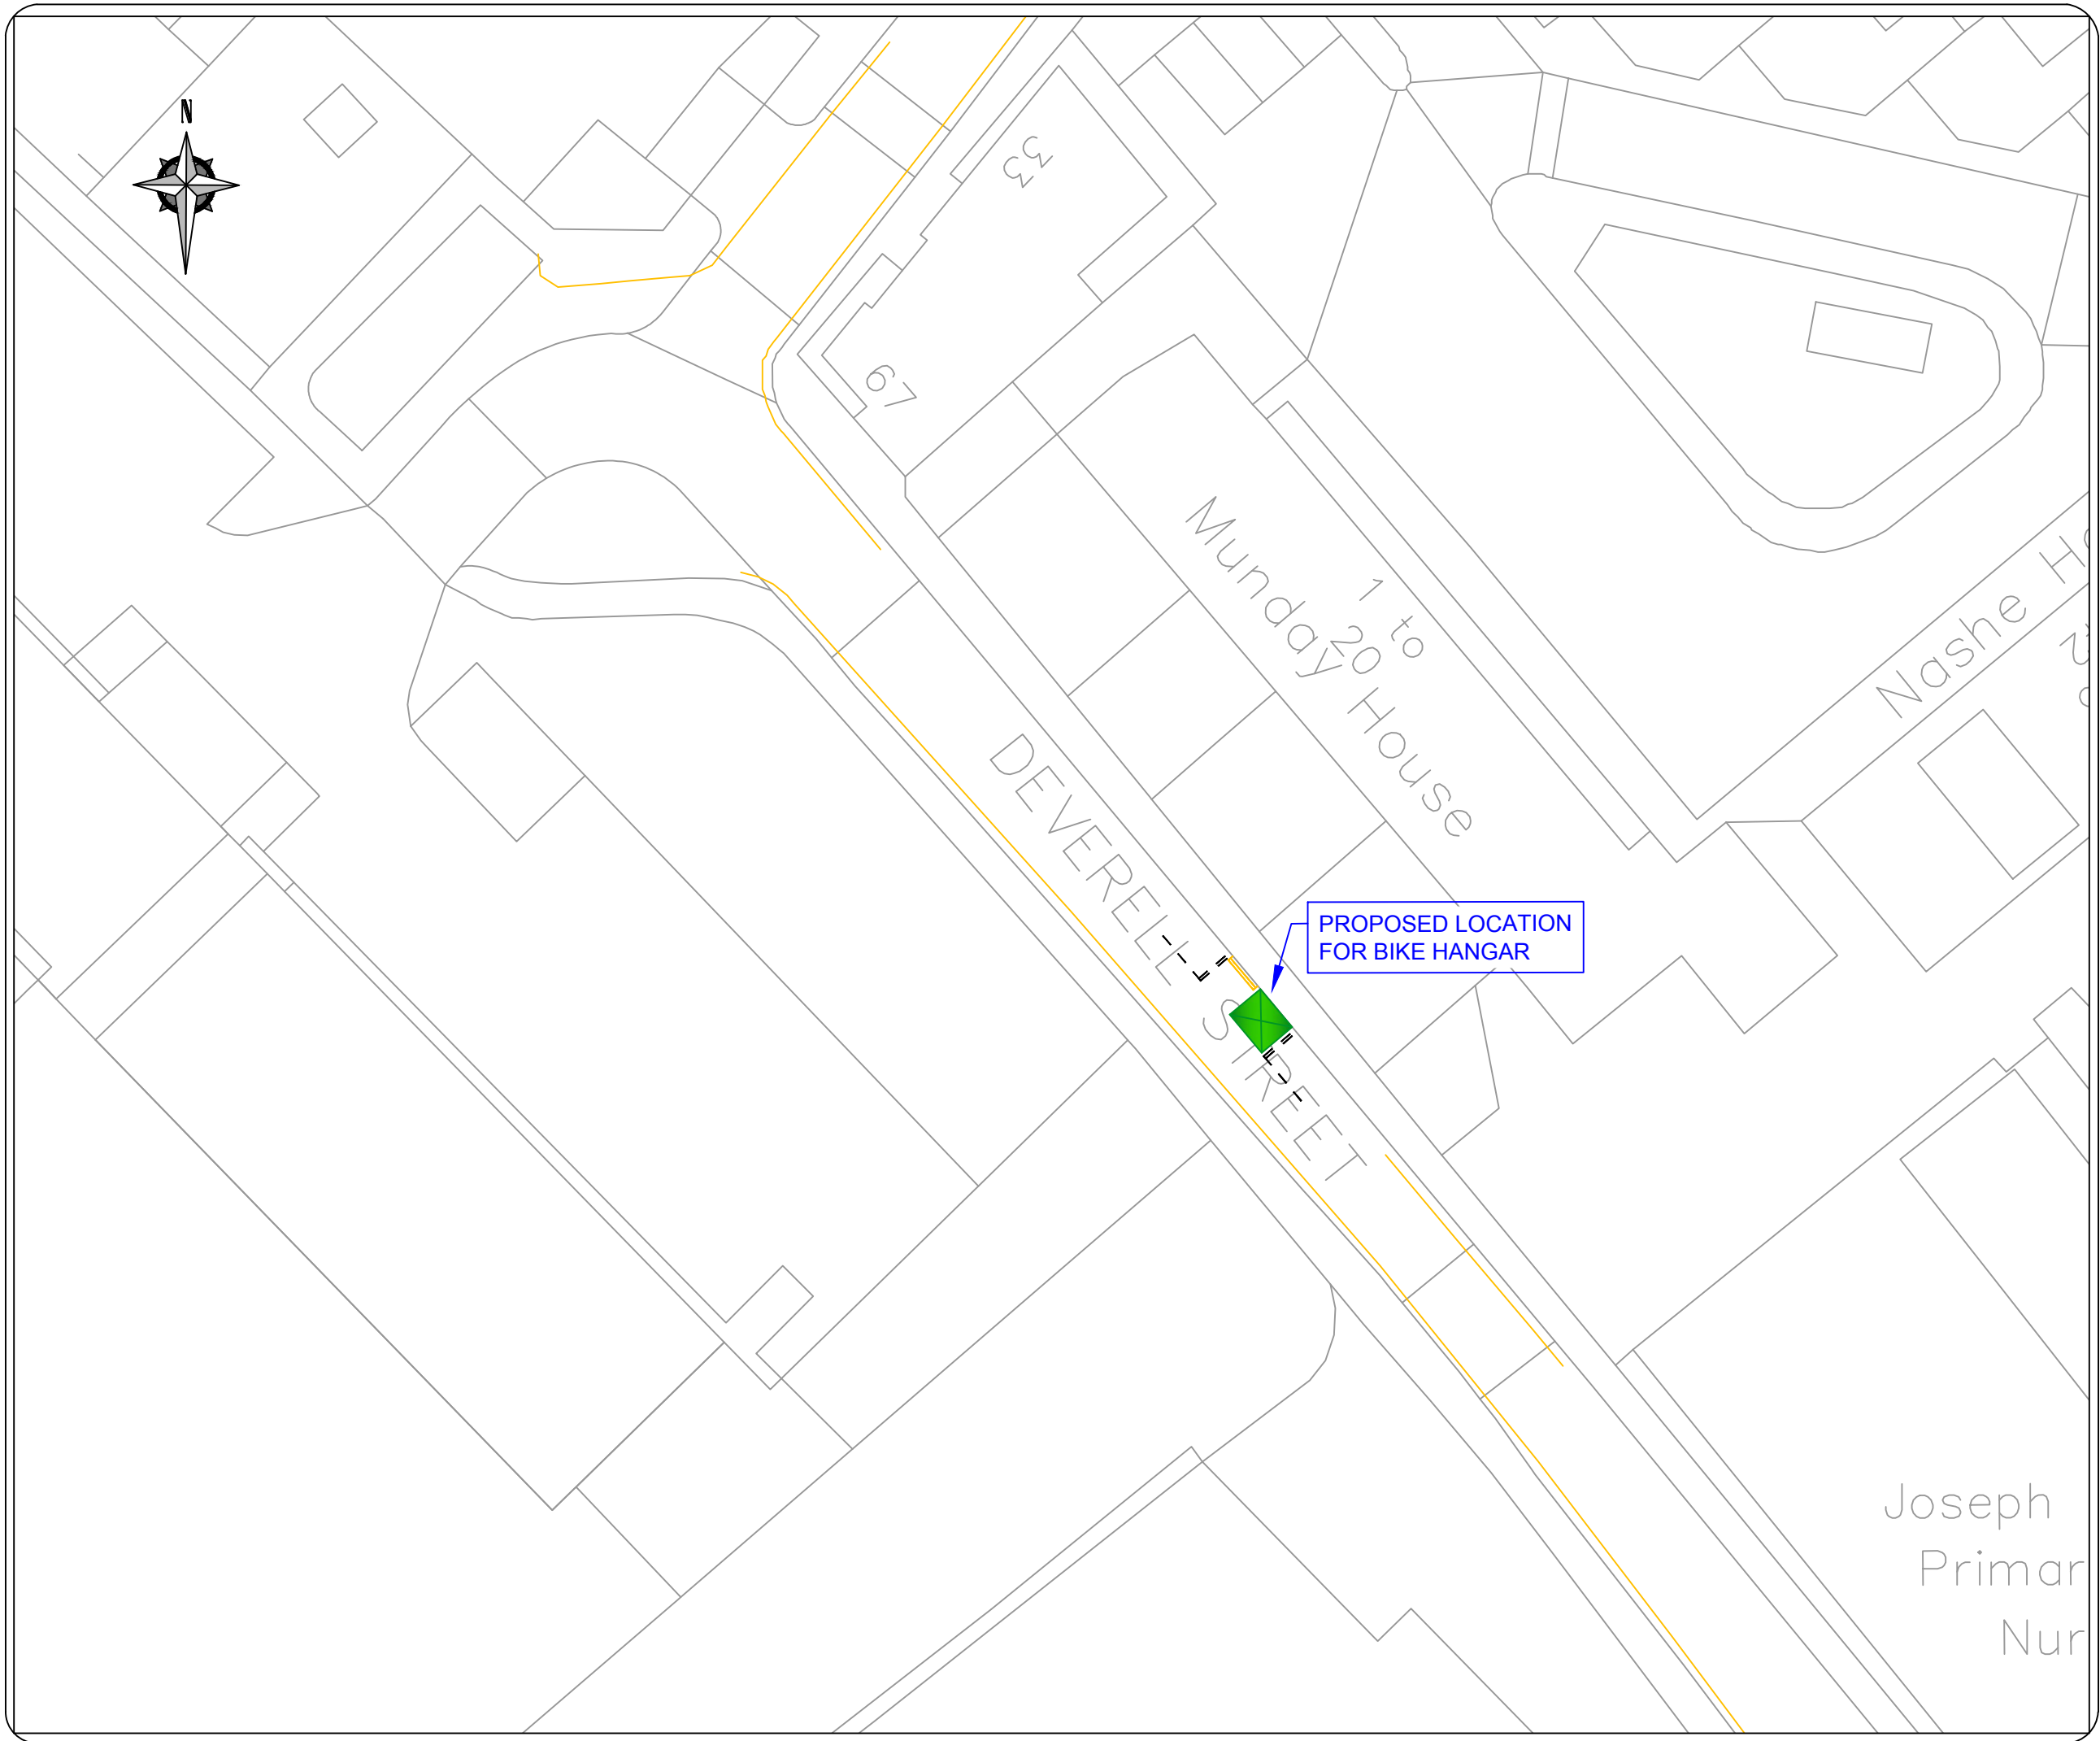

LEGEND / NOTES.


 BIKE HANGAR -
DIMENSIONS:
LENGTH 2550mm
WIDTH 2050mm,
HEIGHT 1350mm

1. BIKE HANGAR INSTALLED IN EXISTING PARKING BAYS
2. MARK 2M DOUBLE YELLOW LINE ON NORTH SIDE OF BIKE HANGAR
3. PARKING BAYS TO BE REMARKED EITHER SIDE OF BIKE HANGAR

No.	Date	Revision




Project		BIKE HANGARS: TRAFFIC ORDER PLAN	
Title		DEVERELL STREET	
Contract No.	60343287 - C0265	Drawn	BB
Scale	1:500	Designed	BR
Drawing No.	2015/C033	Checked	CD
Date Drawn	MAY 2016	Approved	LC
Date Issued	06/05/2016	Rev.	A

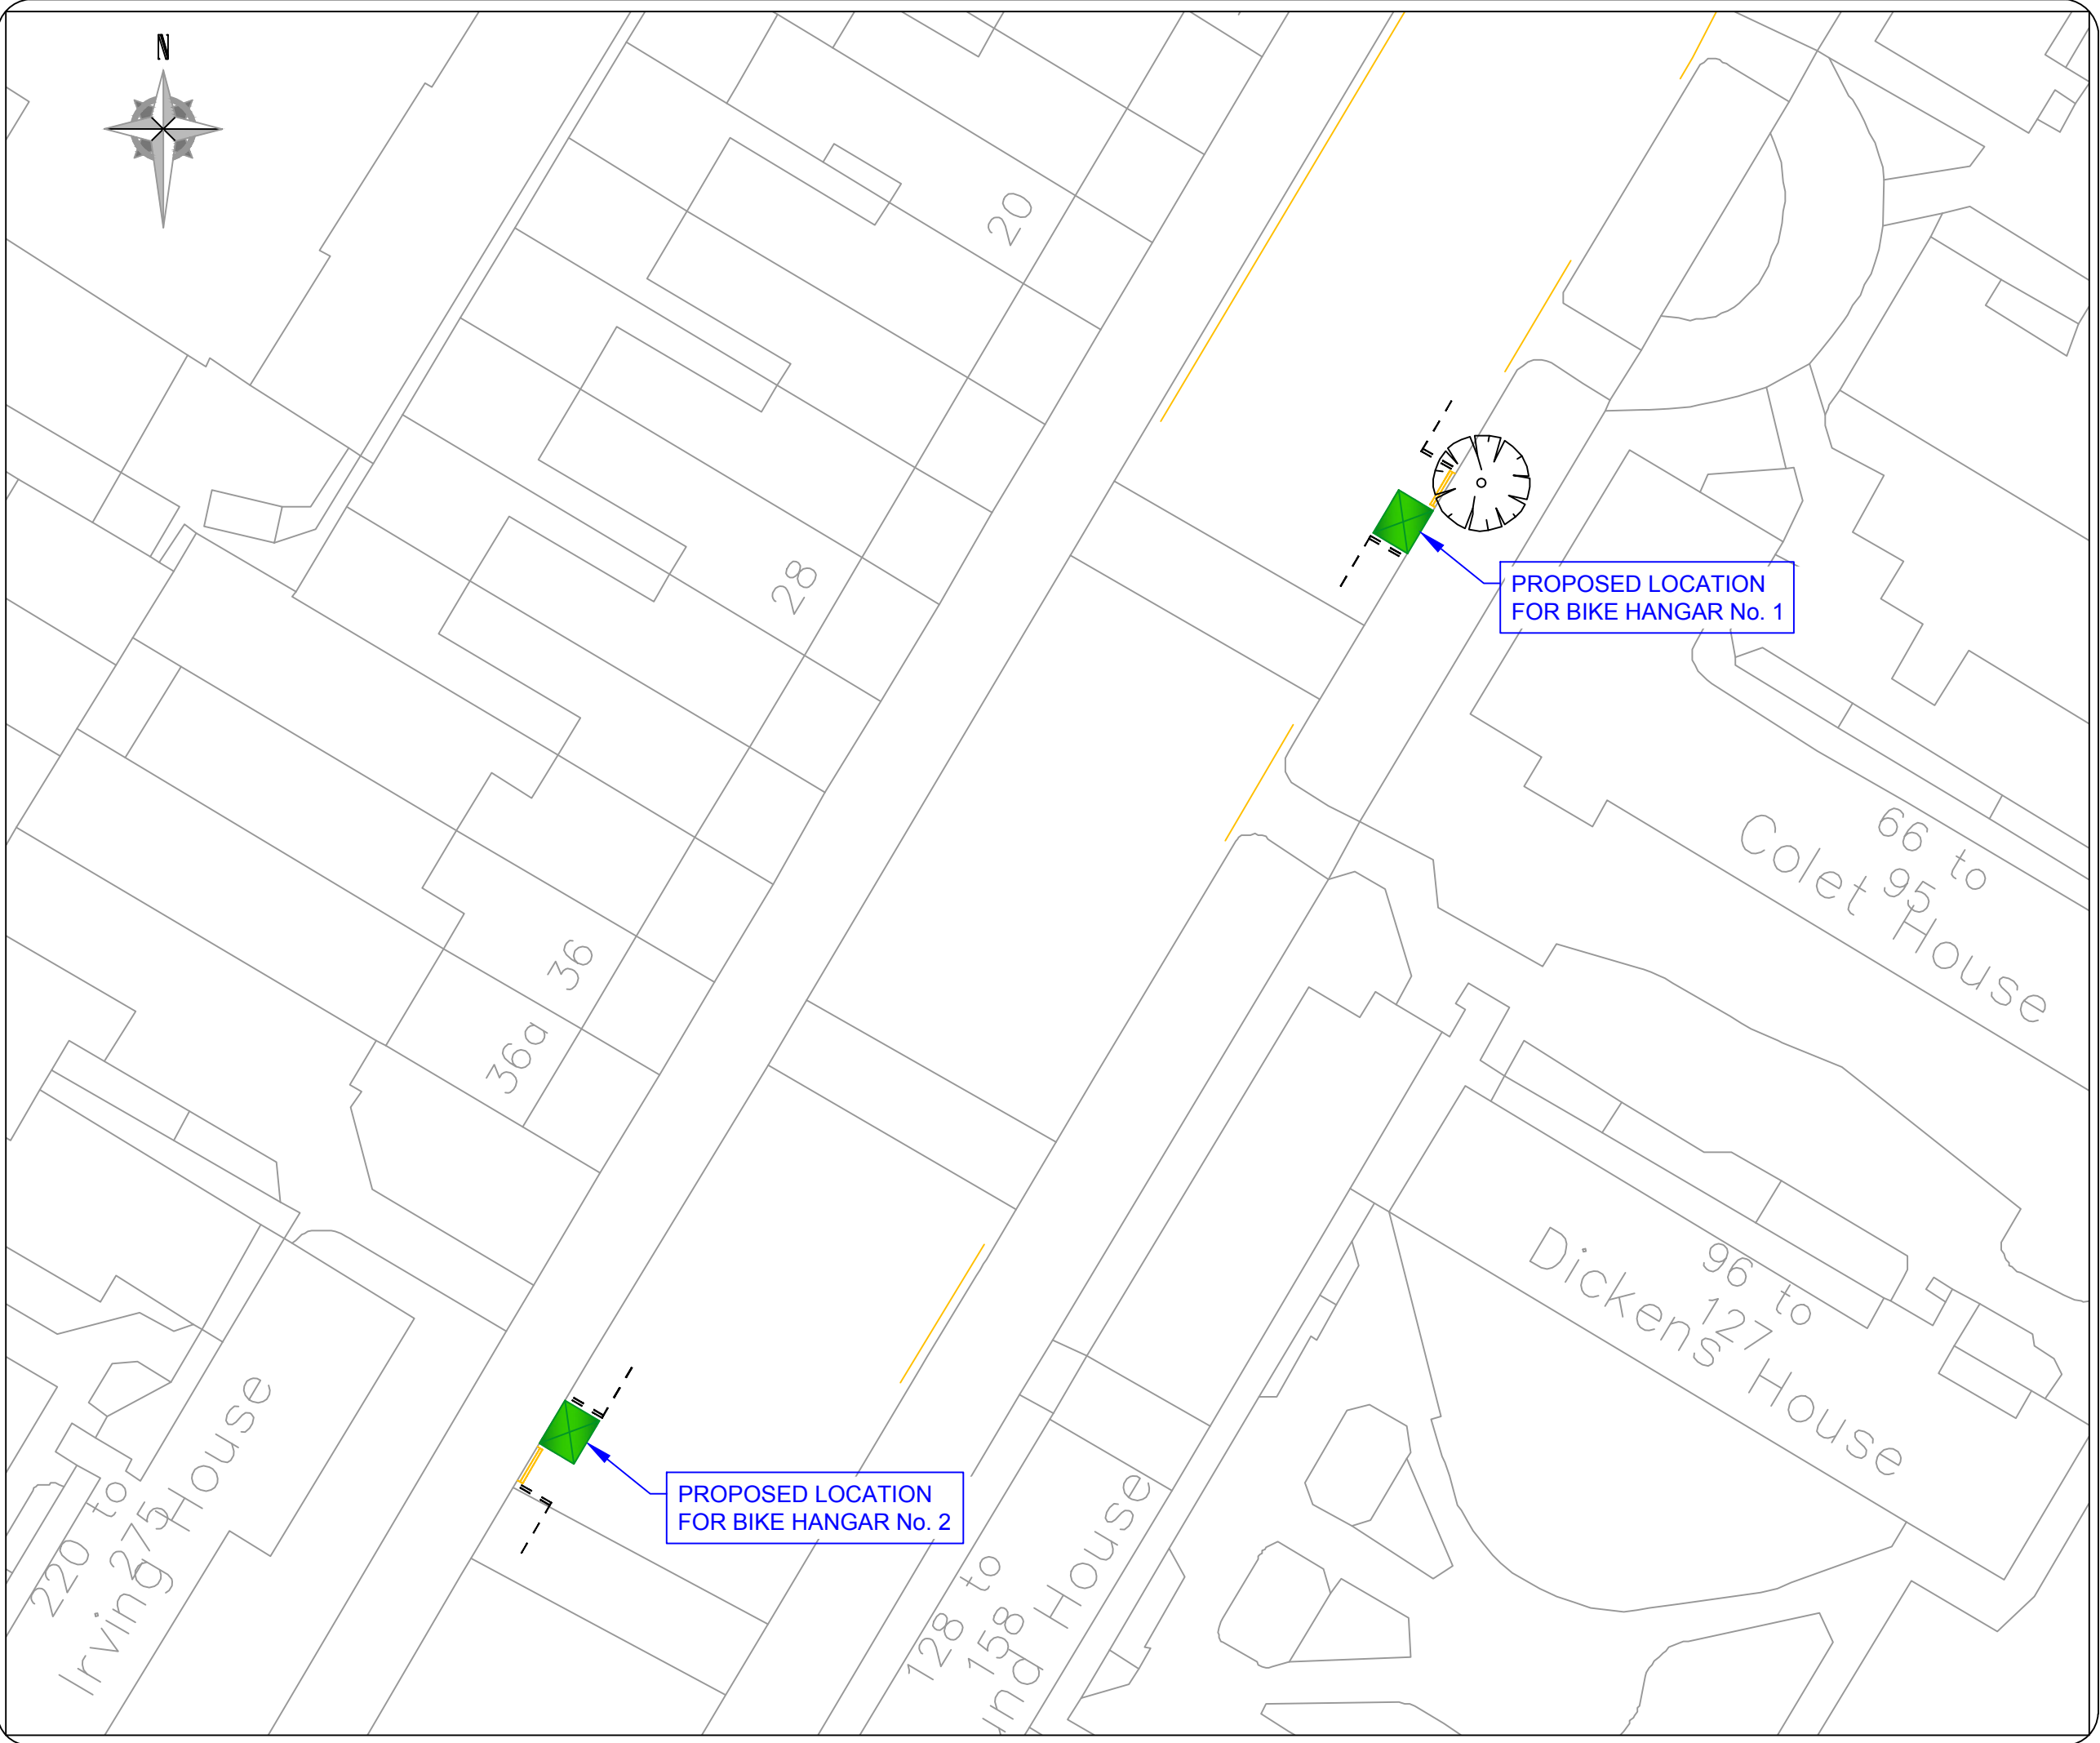

PROPOSED LOCATION FOR BIKE HANGAR No. 1

PROPOSED LOCATION FOR BIKE HANGAR No. 2

LEGEND / NOTES.



 BIKE HANGAR -
DIMENSIONS:
LENGTH 2550mm
WIDTH 2050mm,
HEIGHT 1350mm

1. BIKE HANGAR No. 1 INSTALLED IN PARKING BAYS O/S COLET HOUSE
2. MARK 2M DOUBLE YELLOW LINE TO BE PROVIDED ON NORTH SIDE OF BIKE HANGAR
3. PARKING BAYS TO BE REMARKED ON EITHER SIDE OF BIKE HANGAR
4. BIKE HANGAR No. 2 INSTALLED IN PARKING BAYS O/S IRVING HOUSE
5. MARK 2M DOUBLE YELLOW LINE ON SOUTH SIDE OF BIKE HANGAR
6. PARKING BAYS TO BE REMARKED EITHER SIDE OF BIKE HANGAR

No.	Date	Revision



Project		BIKE HANGARS: TRAFFIC ORDER PLAN	
Title		DODDINGTON GROVE	
Contract No.	60343287 - C0265	Drawn	BB
Scale	1:500	Designed	BR
Drawing No.	2015/C041	Checked	CD
Date Drawn	MAY 2016	Approved	LC
Date Issued	06/05/2016	Rev.	A

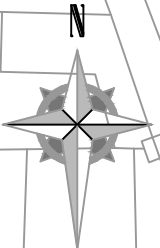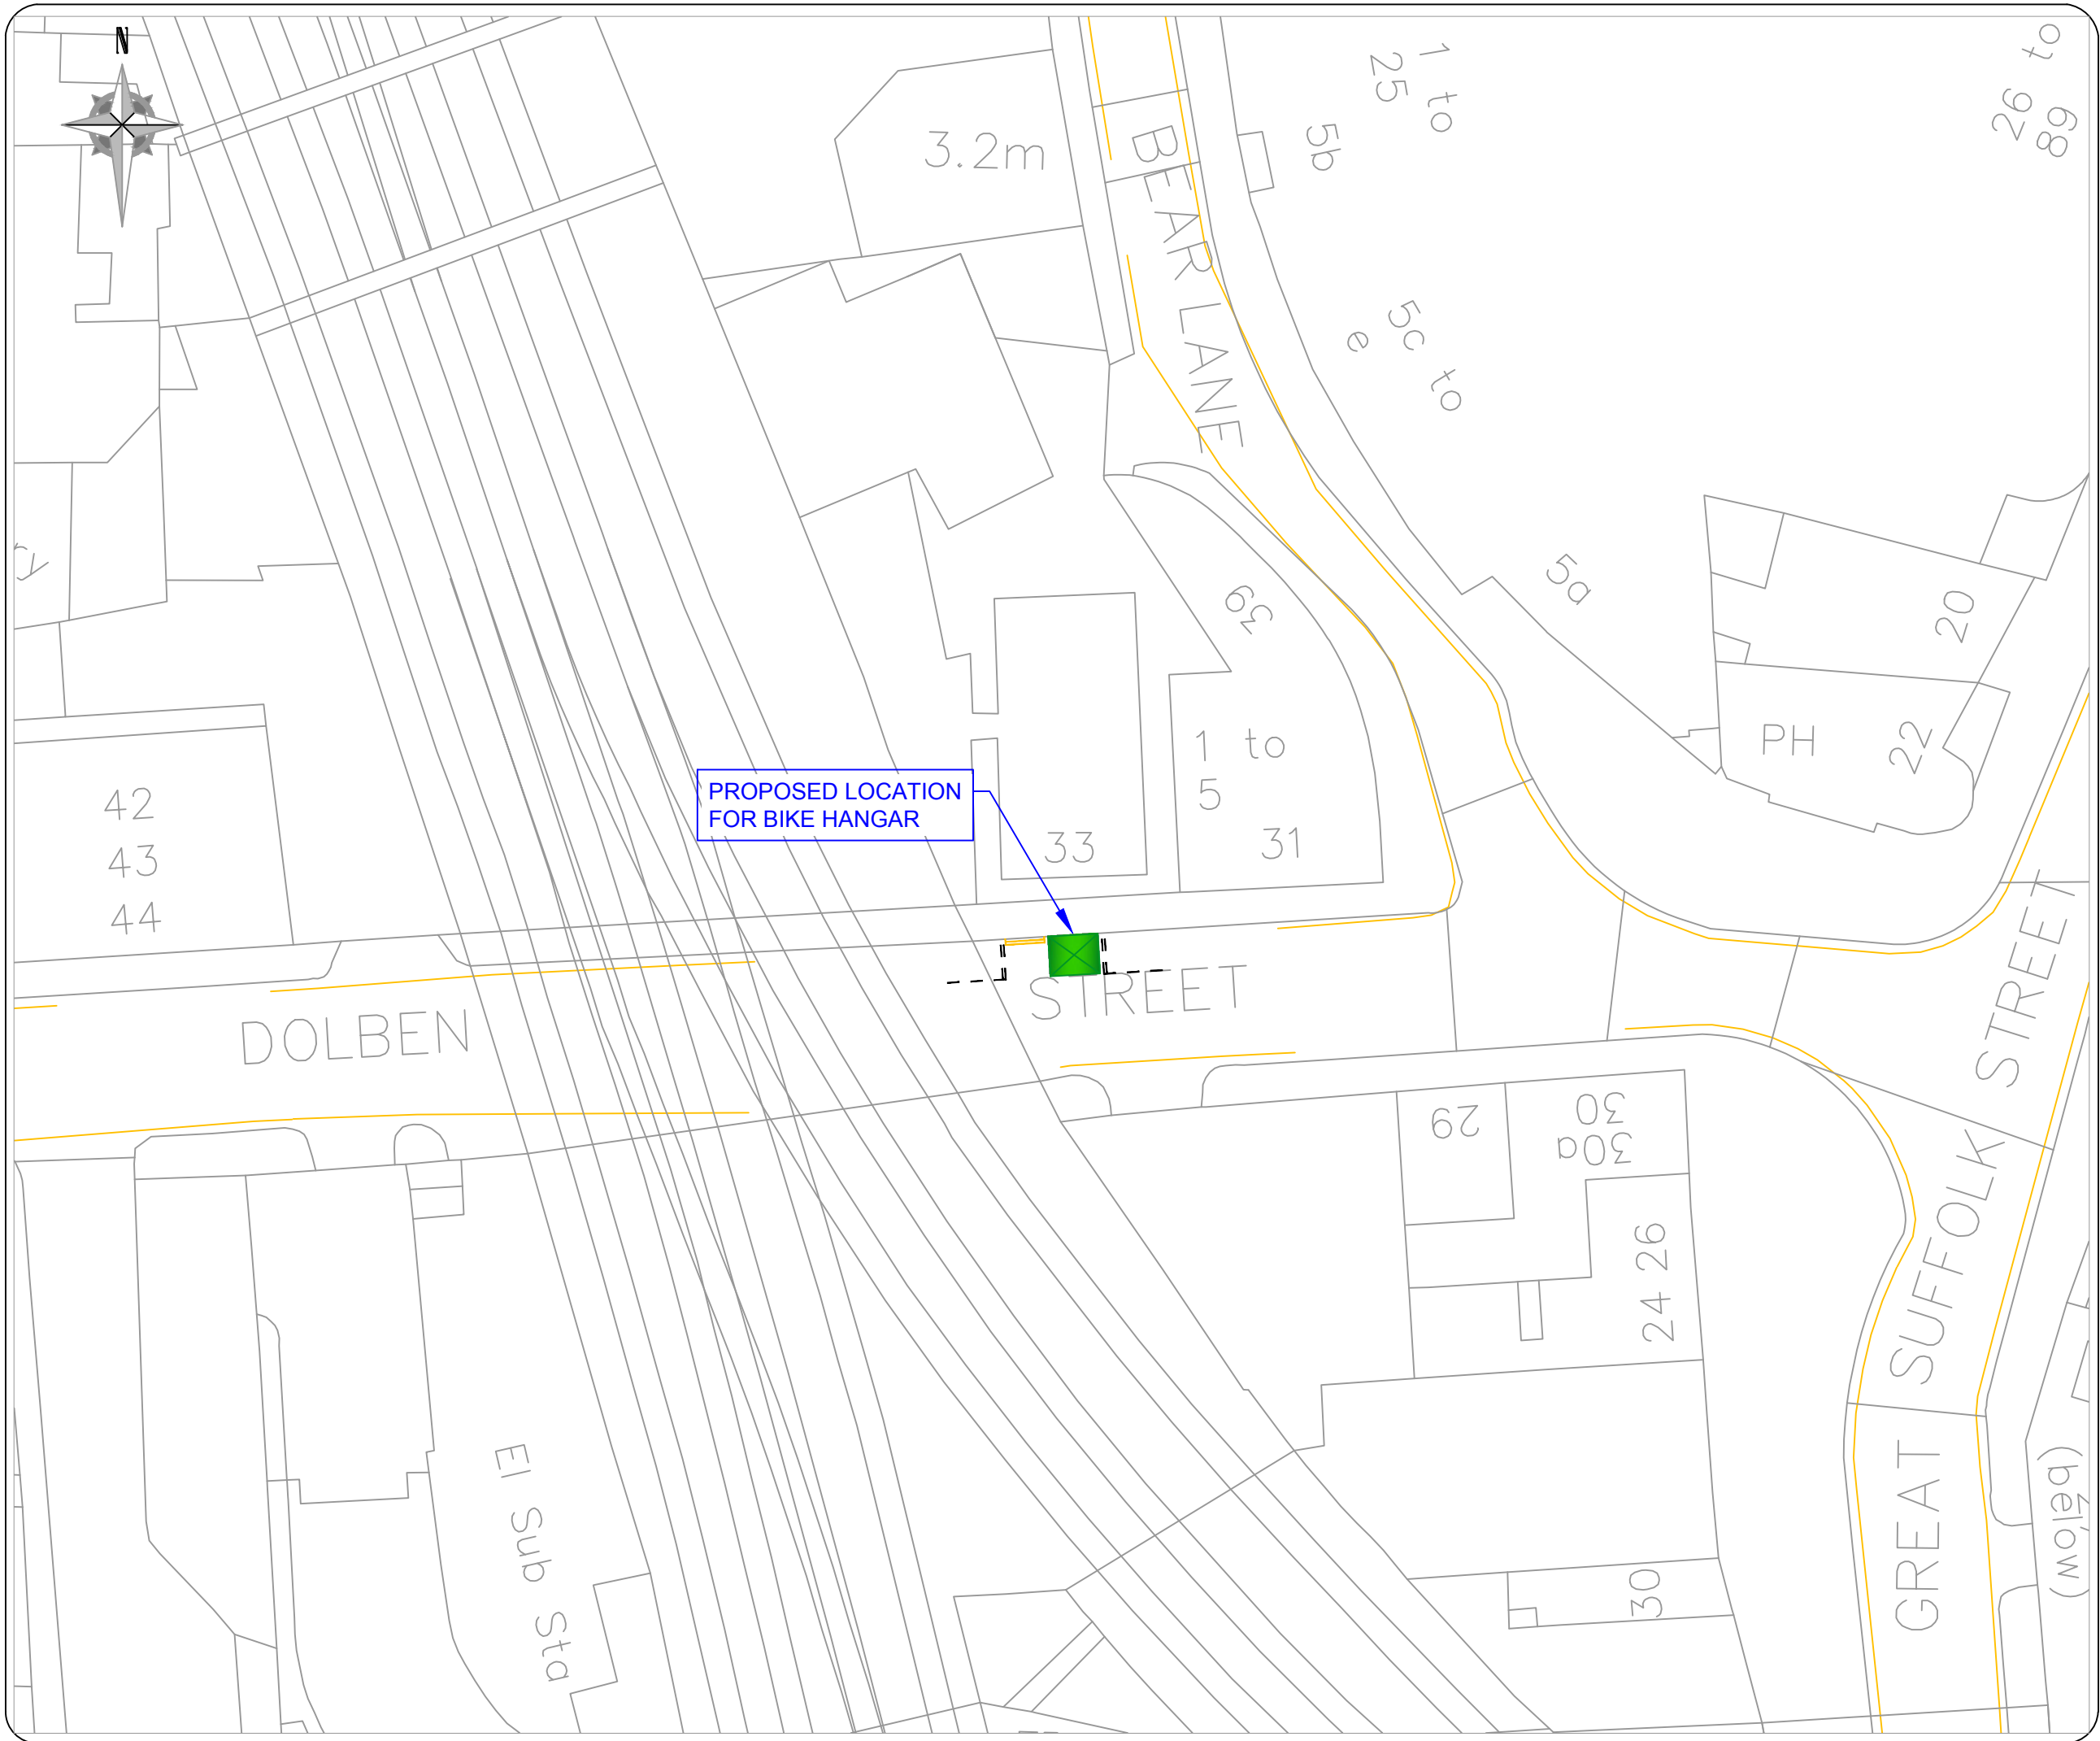

LEGEND / NOTES.


 BIKE HANGAR -
 DIMENSIONS:
 LENGTH 2550mm
 WIDTH 2050mm,
 HEIGHT 1350mm

1. BIKE HANGAR
 INSTALLED NEAR
 L/COL No. 09A IN
 EXISTING PARKING
 BAYS
2. MARK 2M DOUBLE
 YELLOW LINE AND
 REMARK PARKING
 BAYS EITHER SIDE OF
 BIKE HANGAR

No.	Date	Revision



Project		BIKE HANGARS: TRAFFIC ORDER PLAN	
Title		DOLBEN STREET	
Contract No.	-	Drawn	BB
Scale	1:500@A3	Designed	BB
Drawing No.	2015/C008	Checked	CD
Date Drawn	MAY 2016	Approved	LC
Date Issued	06/05/2016	Rev.	A

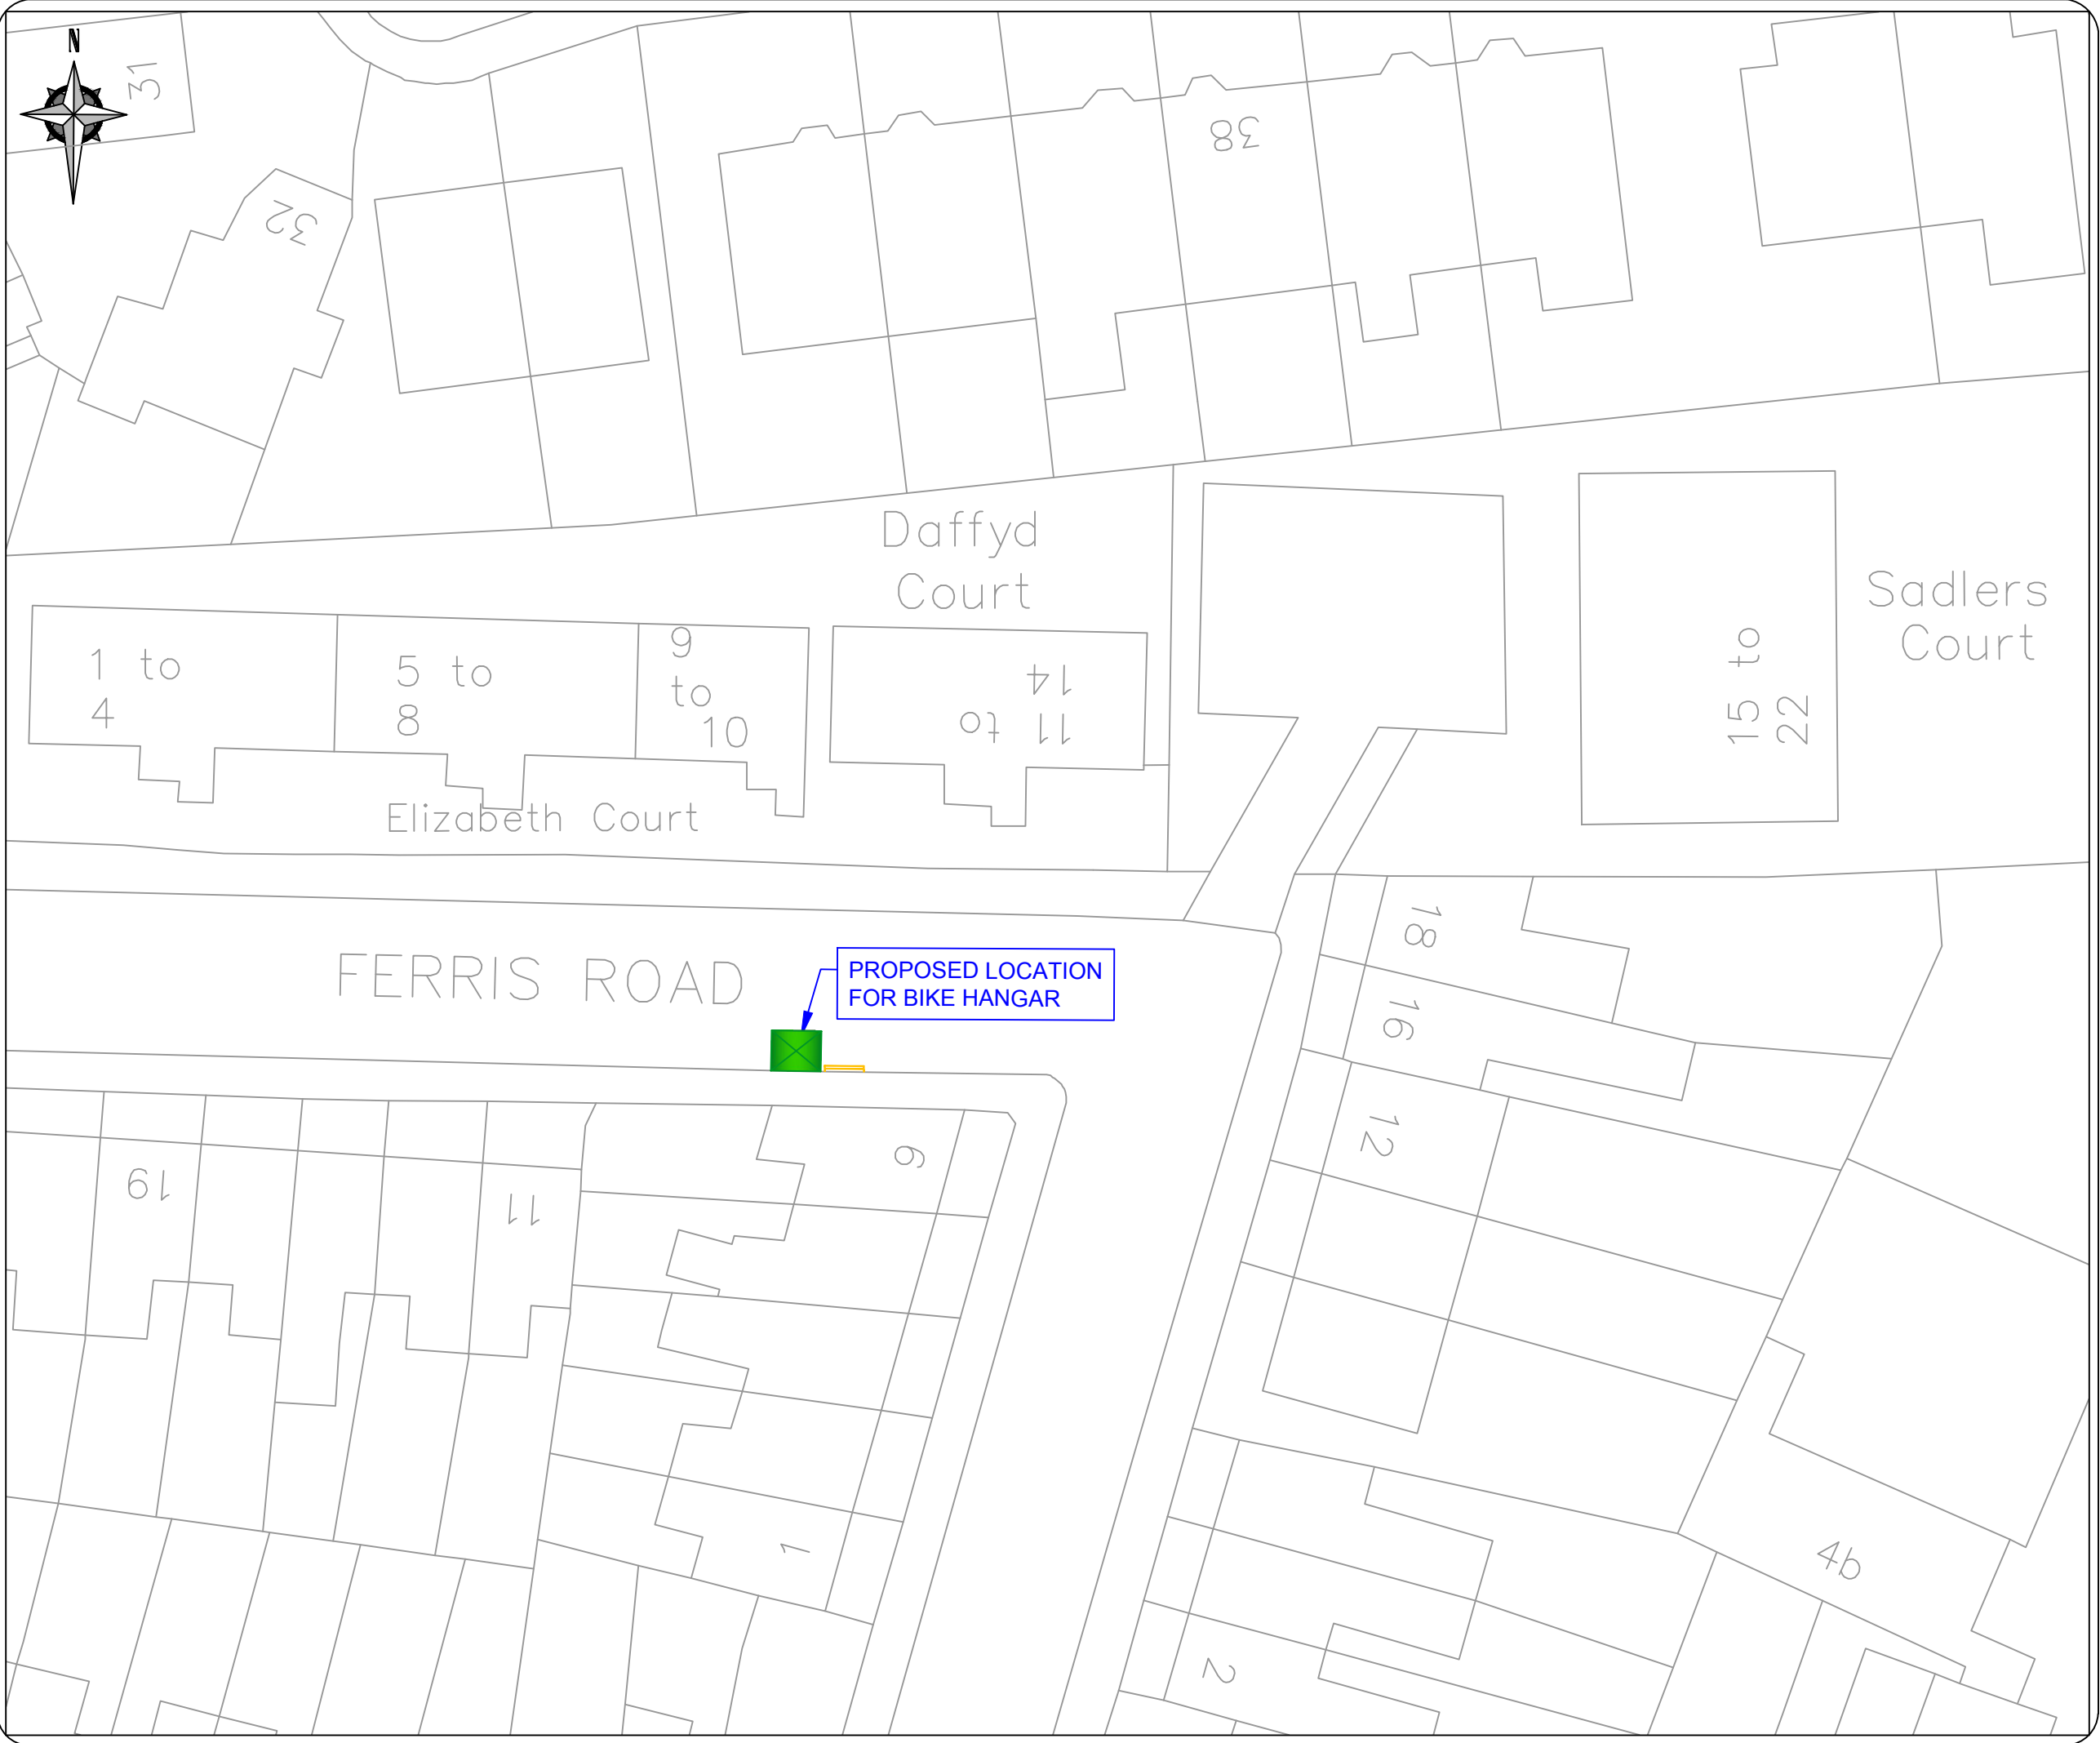

LEGEND / NOTES.


 BIKE HANGAR -
 DIMENSIONS:
 LENGTH 2550mm
 WIDTH 2050mm,
 HEIGHT 1350mm

1. BIKE HANGAR
 INSTALLED ON SIDE OF
 PROPERTY No. 9
 APPROX 13M AWAY
 FROM JUNCTION
2. MARK 2M DOUBLE
 YELLOW LINE TO BE
 PROVIDED ON EAST
 SIDE OF BIKE HANGAR

No.	Date	Revision



Project		BIKE HANGARS: TRAFFIC ORDER PLAN	
Title		FERRIS ROAD	
Contract No.	60343287 - C0265	Drawn	BB
		Designed	BR
Scale	1:500	Checked	CD
		Approved	LC
Drawing No.	2015/69	Rev.	A
Date Drawn	MAY 2016	Date Issued	06/05/2016

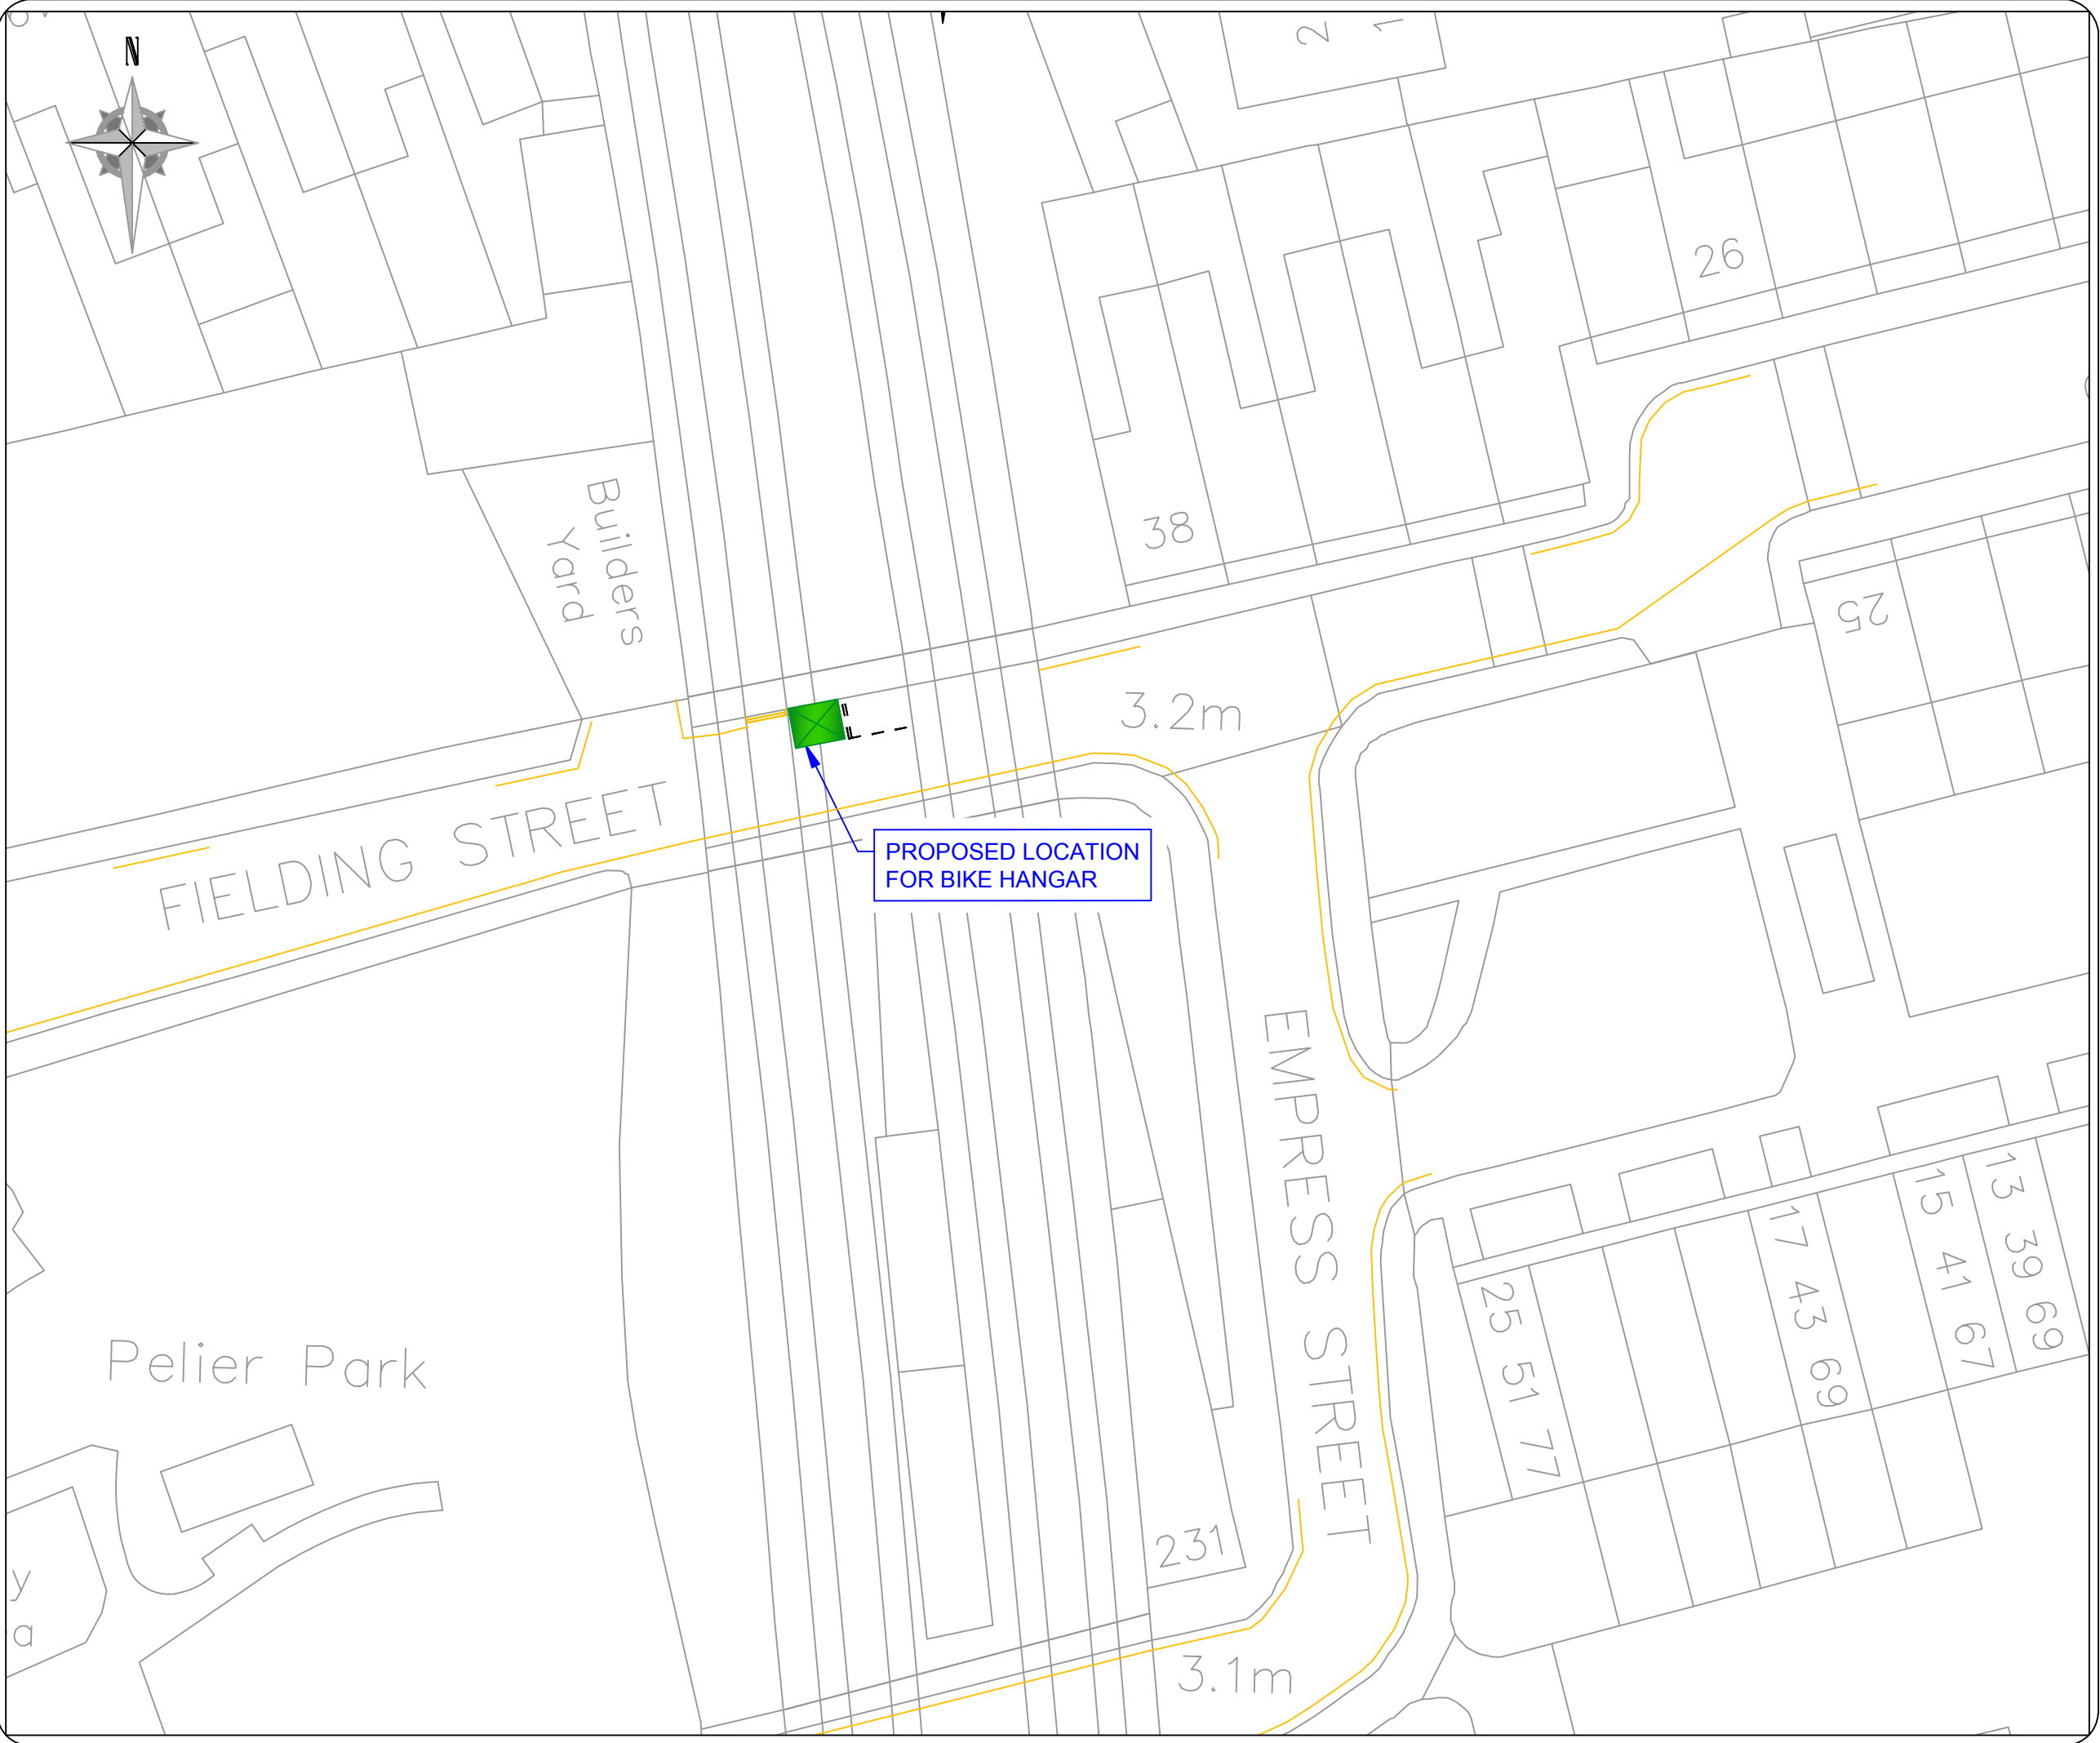

LEGEND / NOTES.


 BIKE HANGAR -
 DIMENSIONS:
 LENGTH 2550mm
 WIDTH 2050mm,
 HEIGHT 1350mm

1. BIKE HANGAR
 INSTALLED IN PARKING
 BAY UNDER BRIDGE
2. MARK 2M DOUBLE
 YELLOW LINE AND
 REMARK PARKING
 BAYS

No.	Date	Revision



Project		BIKE HANGARS: TRAFFIC ORDER PLAN	
Title		FIELDING STREET	
Contract No.	60343287 - C0265	Drawn	BB
Scale	1:500	Designed	BR
Drawing No.	2015/22	Checked	CD
Date Drawn	MAY 2016	Approved	LC
Date Issued	06/05/2016	Rev.	A

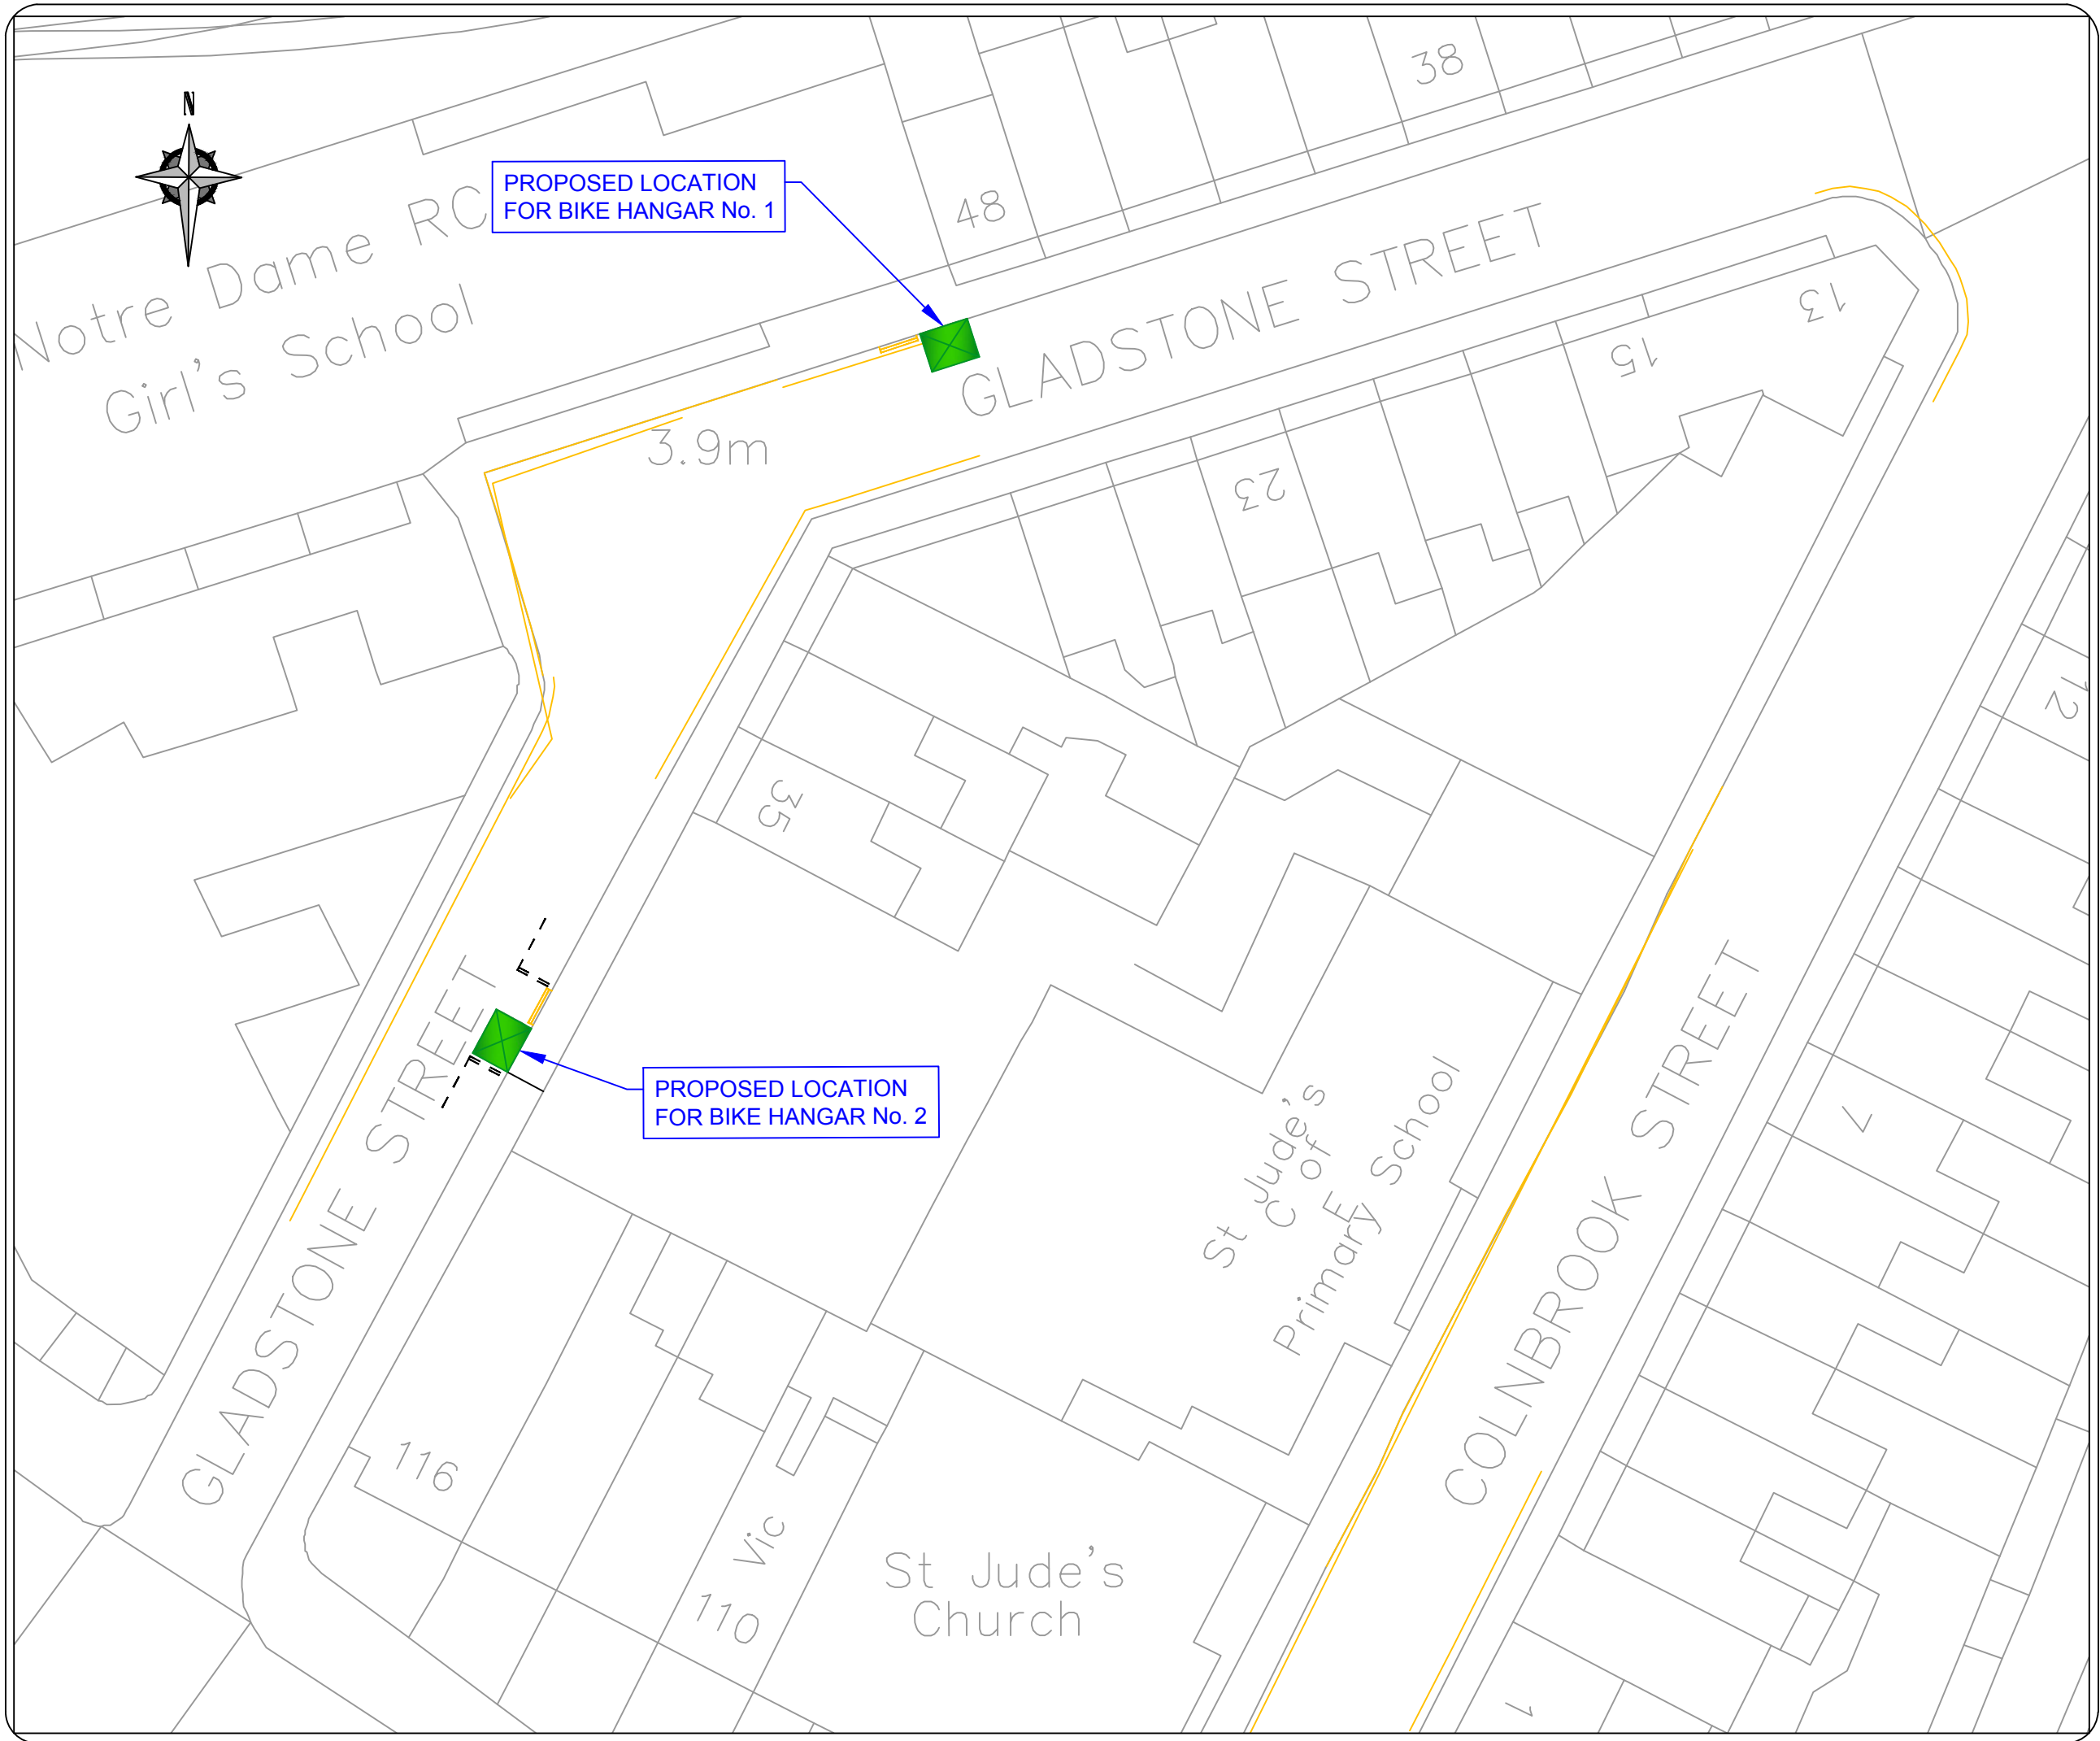


PROPOSED LOCATION FOR BIKE HANGAR No. 1

PROPOSED LOCATION FOR BIKE HANGAR No. 2

3.9m

LEGEND / NOTES.



 BIKE HANGAR -
DIMENSIONS:
LENGTH 2550mm
WIDTH 2050mm,
HEIGHT 1350mm

1. BIKE HANGAR No. 1 INSTALLED ADJACENT TO PARKING BAYS
2. MARK 2M DOUBLE YELLOW LINE ON WEST SIDE
3. BIKE HANGAR No. 2 INSTALLED IN PARKING BAYS
4. MARK 2M DOUBLE YELLOW LINE ON NORTH SIDE
5. REMARK PARKING BAYS


No.	Date	Revision



Project		BIKE HANGARS: TRAFFIC ORDER PLAN	
Title		GLADSTONE STREET	
Contract No.	60343287 - C0265	Drawn	BB
Scale	1:500	Designed	BR
Drawing No.	2015/45	Checked	CD
Date Drawn	MAY 2016	Approved	LC
Date Issued	06/05/2016	Rev.	A

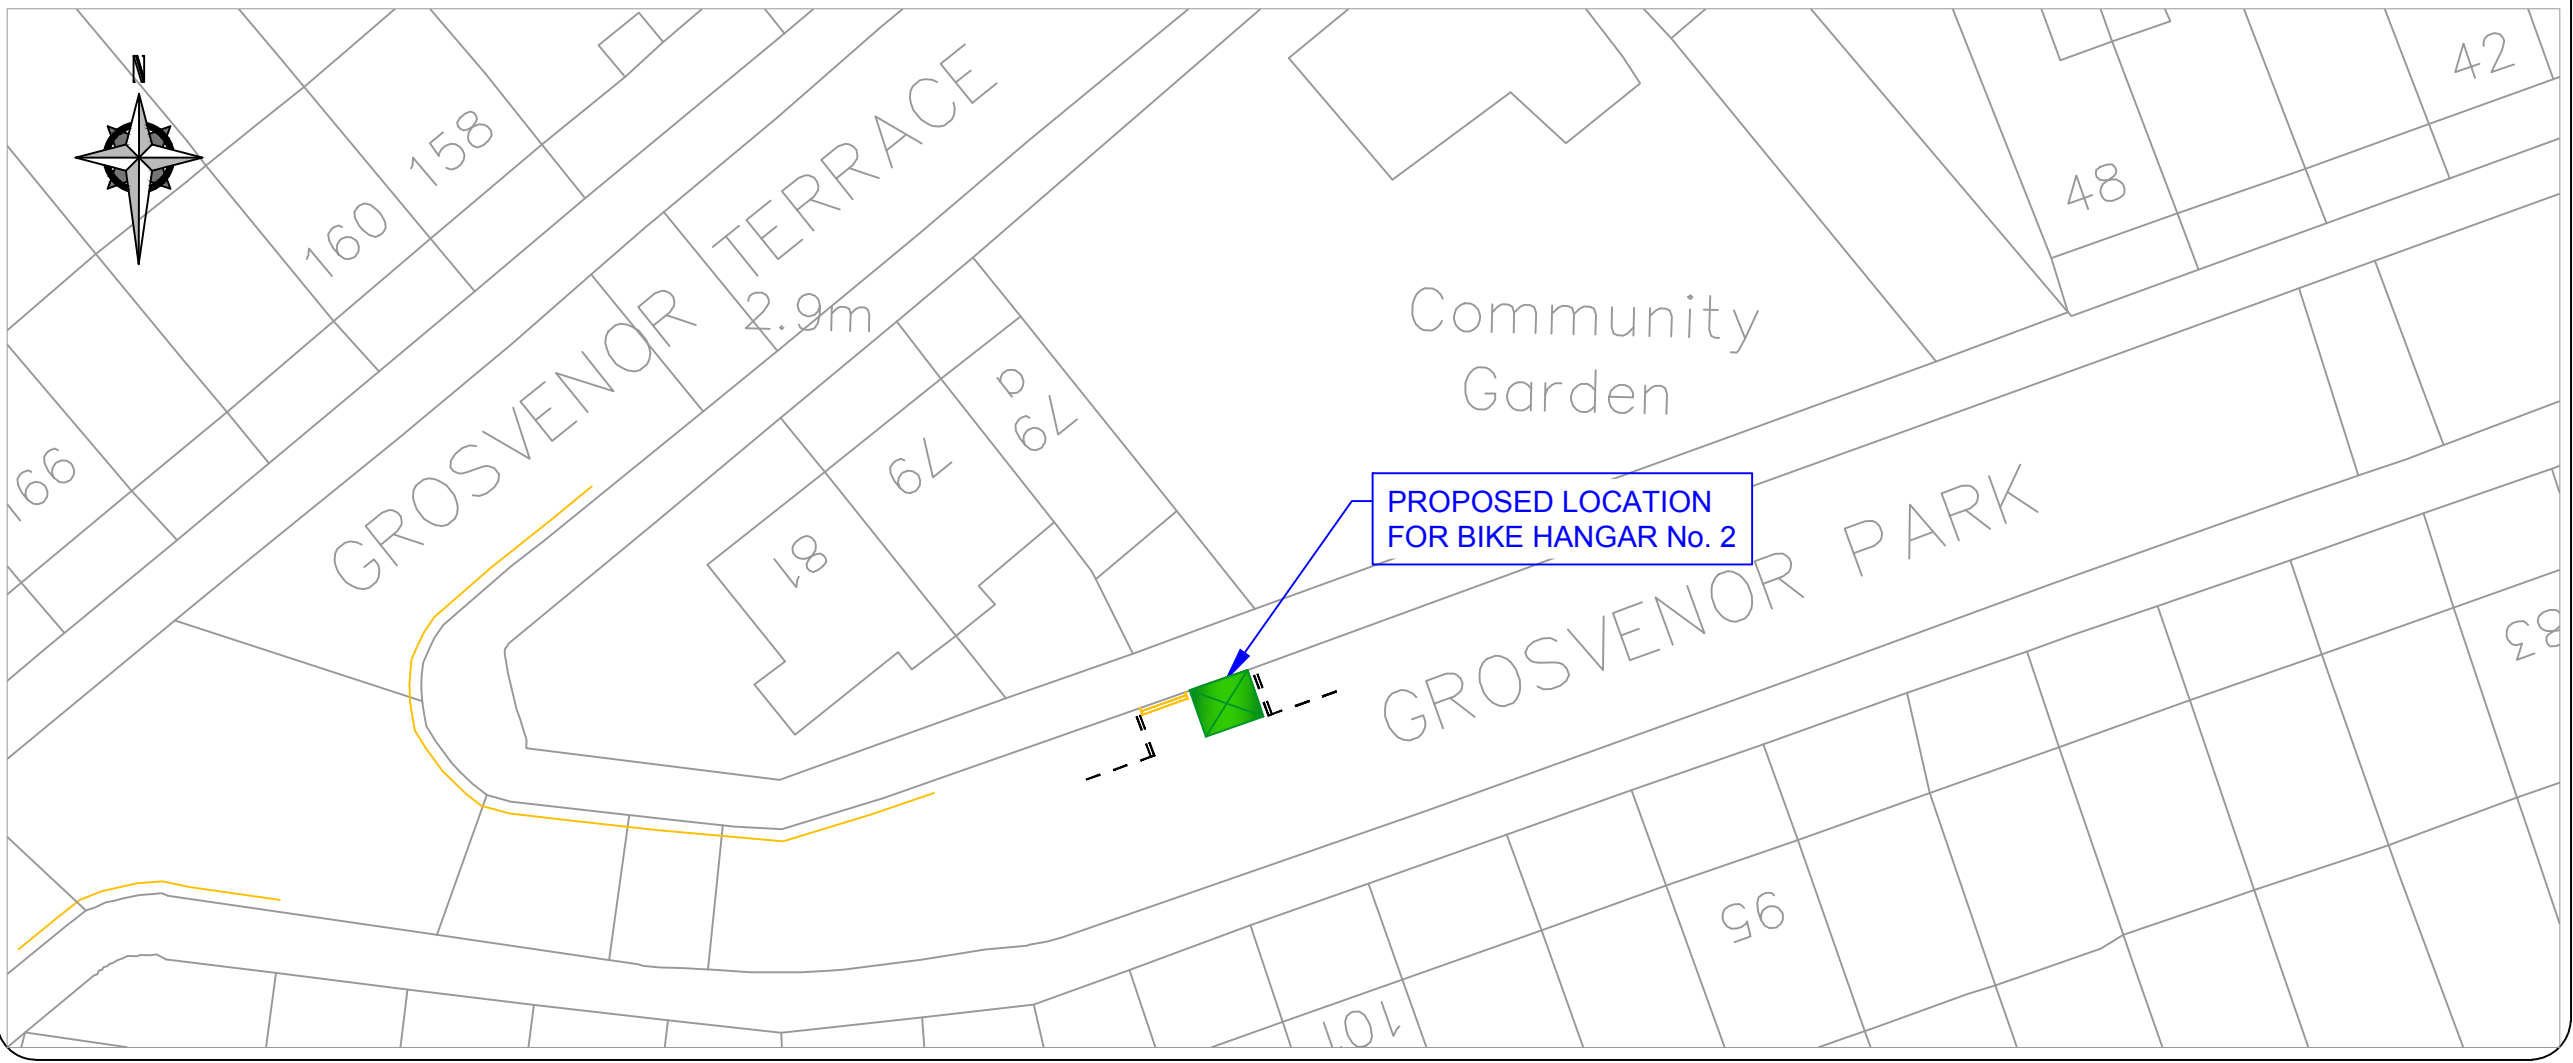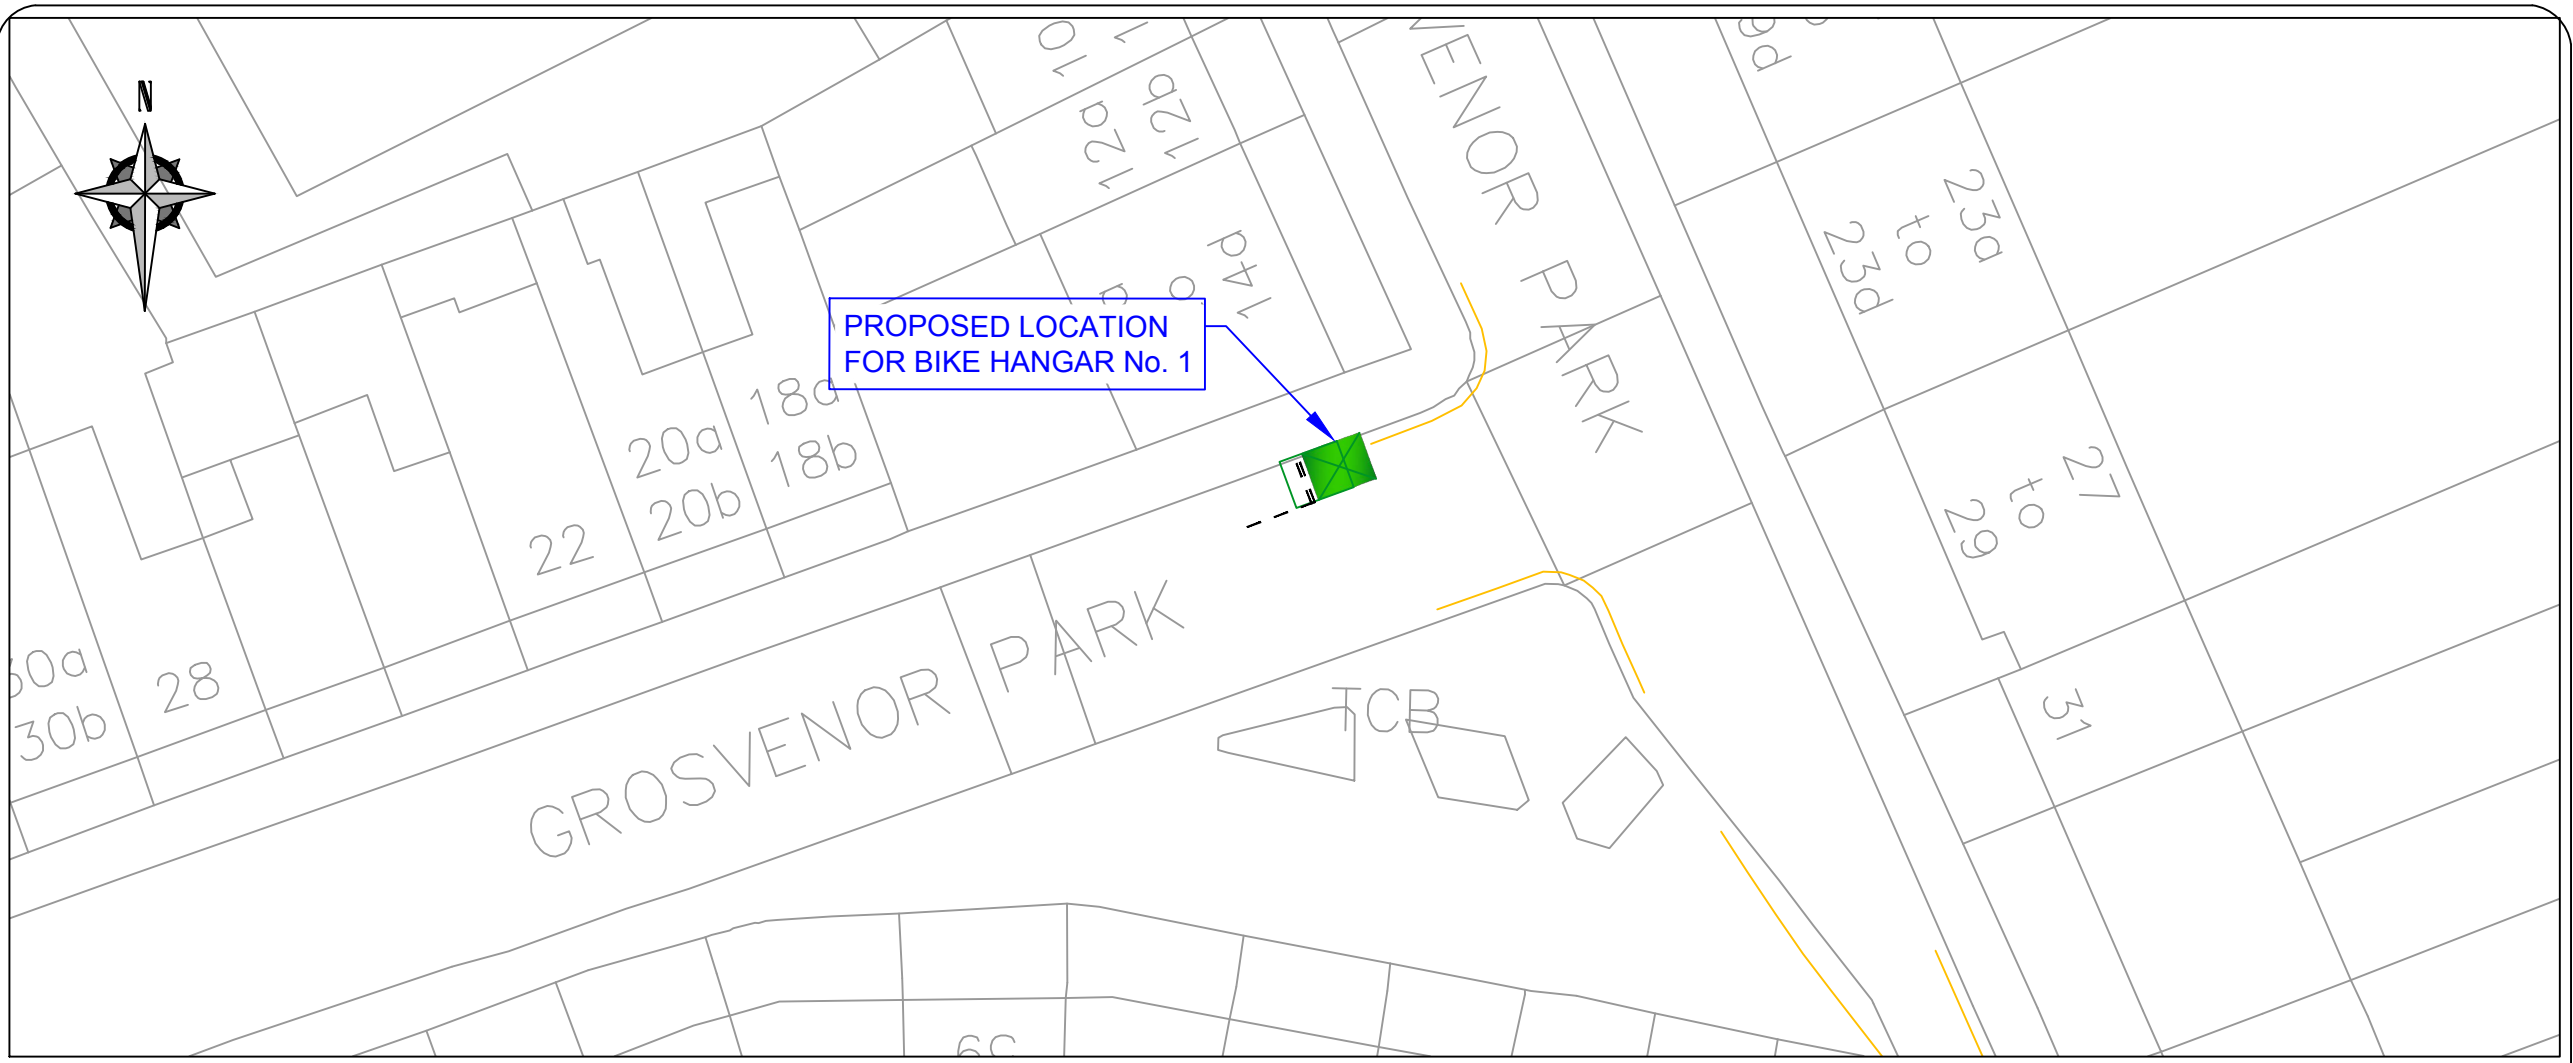

LEGEND / NOTES.


 BIKE HANGAR -
DIMENSIONS:
LENGTH 2550mm
WIDTH 2050mm,
HEIGHT 1350mm

1. BIKE HANGAR No. 1
INSTALLED IN END BAY
APPROX 7.5M FROM
JUNCTION
2. PARKING BAYS TO BE
REMARKED
3. BIKE HANGAR No. 2
INSTALLED OPPOSITE
PROPERTY No. 101
4. MARK 2M DOUBLE
YELLOW LINE
5. REMARK PARKING
BAYS EITHER SIDE

No.	Date	Revision



Project		BIKE HANGARS: TRAFFIC ORDER PLAN	
Title		GROSVENOR PARK	
Contract No.	-	Drawn	BB
Scale	1:500@A3	Designed	BR
Drawing No.	2015/C042	Checked	CD
Date Drawn	MAY 2016	Approved	LC
Date Issued	06/05/2016	Rev.	A

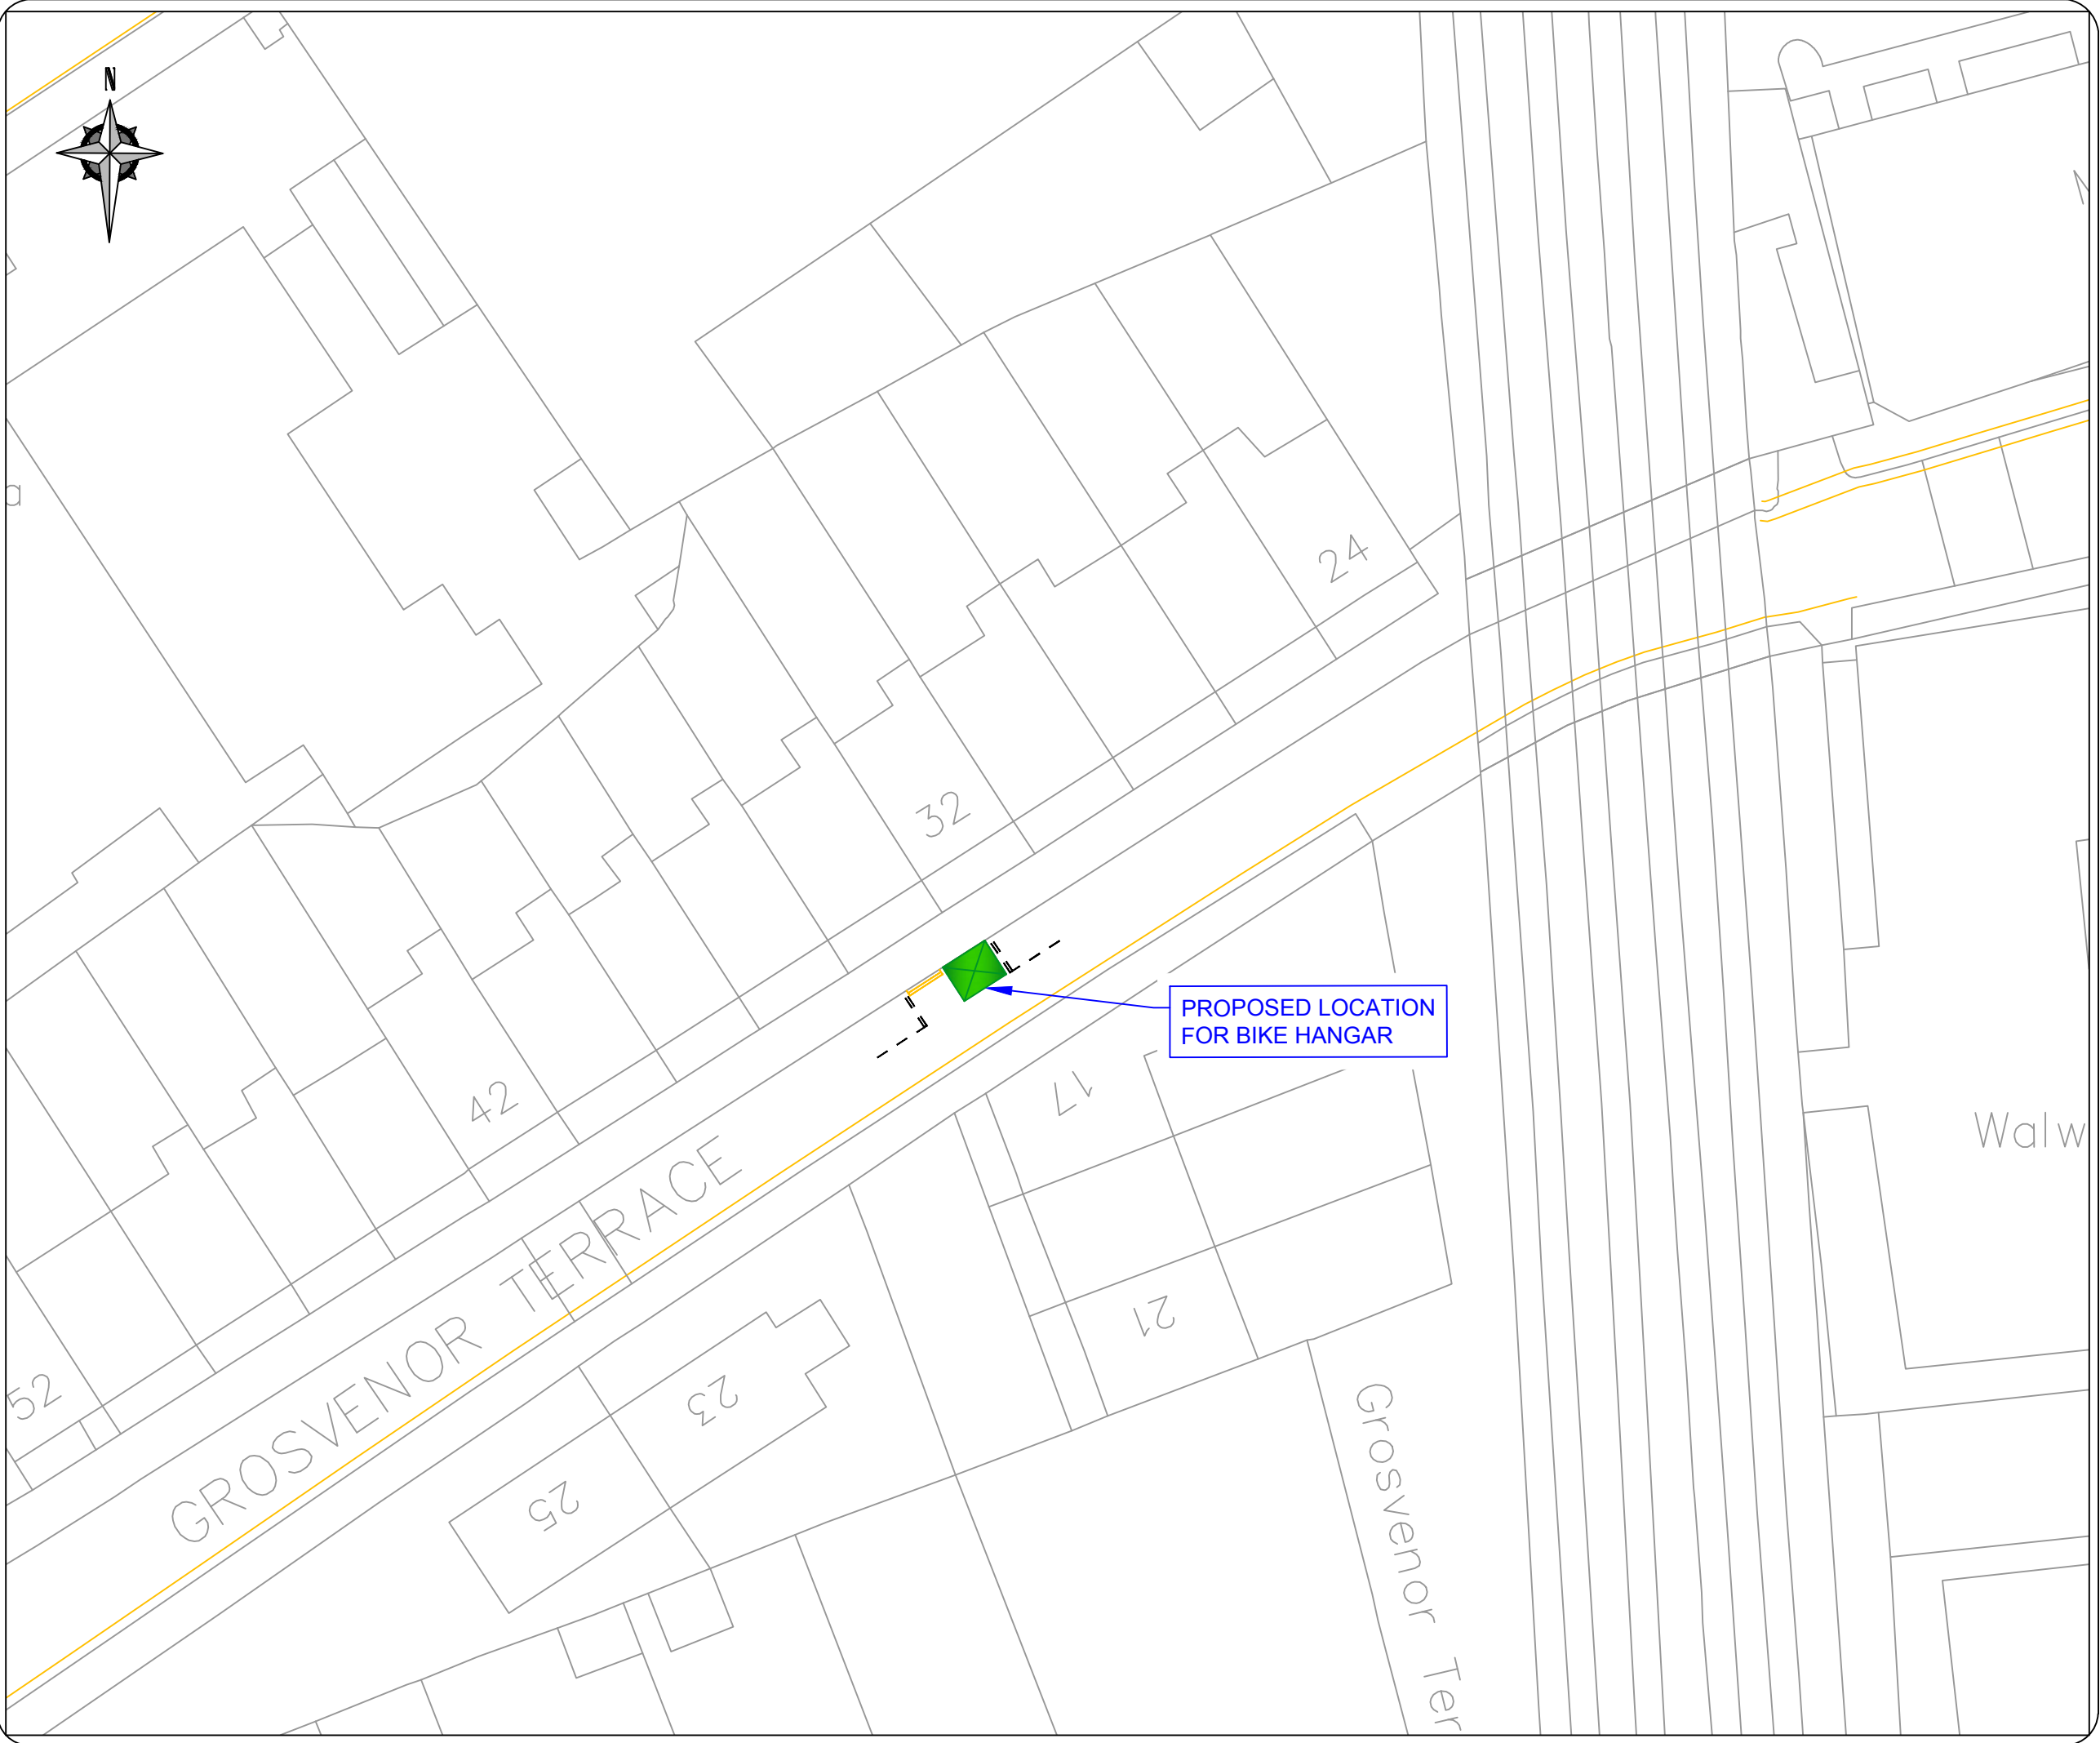

LEGEND / NOTES.


 BIKE HANGAR -
 DIMENSIONS:
 LENGTH 2550mm
 WIDTH 2050mm,
 HEIGHT 1350mm

1. BIKE HANGAR TO BE INSTALLED OUTSIDE PROPERTY No. 32
2. MARK 2M DOUBLE YELLOW LINE AND REMARK PARKING BAYS

No.	Date	Revision



Project		BIKE HANGARS: TRAFFIC ORDER PLAN	
Title		GROSVENOR TERRACE	
Contract No.	60343287 - C0265	Drawn	BB
Scale	1:500	Designed	BR
		Checked	CD
Drawing No.	2015/27	Approved	LC
		Rev.	A
Date Drawn	MAY 2016	Date Issued	06/05/2016

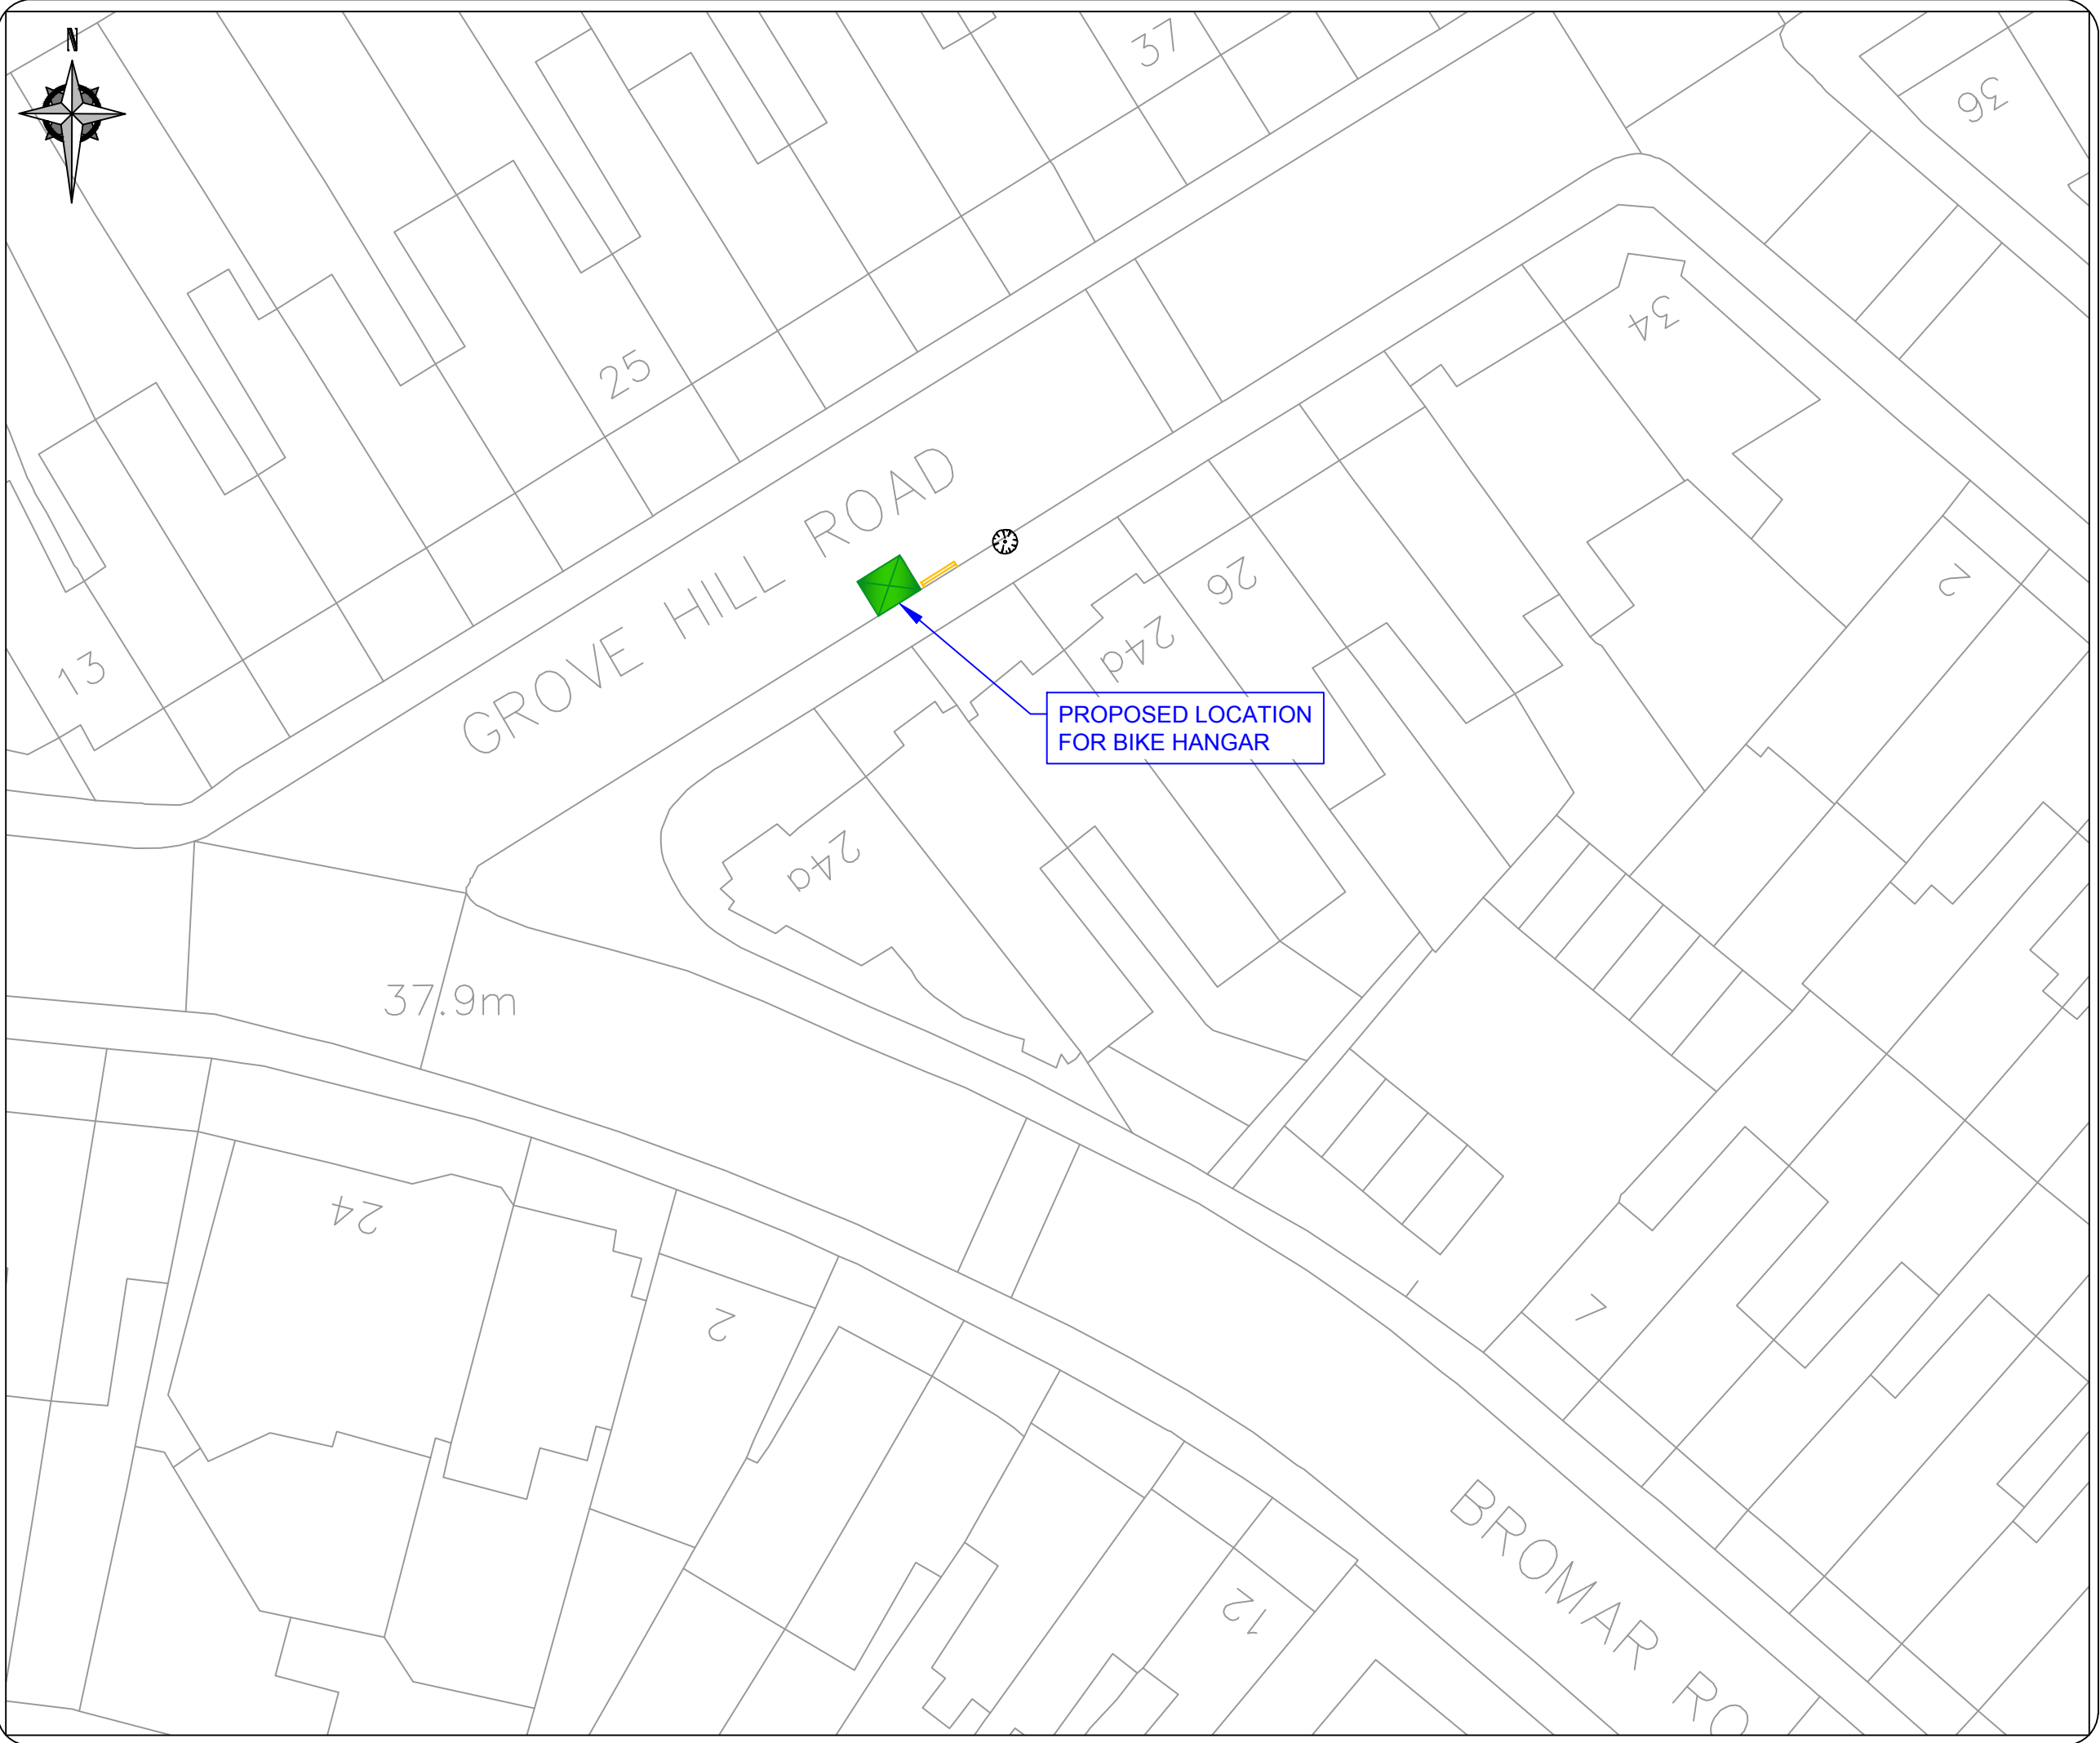

LEGEND / NOTES.

 BIKE HANGAR -
 DIMENSIONS:
 LENGTH 2550mm
 WIDTH 2050mm,
 HEIGHT 1350mm


1. BIKE HANGAR
 INSTALLED OUTSIDE
 PROPERTY No. 24
2. MARK 2M DOUBLE
 YELLOW LINE TO BE
 PROVIDED ON EAST
 SIDE OF BIKE HANGAR

PROPOSED LOCATION
 FOR BIKE HANGAR

No.	Date	Revision



Project		BIKE HANGARS: TRAFFIC ORDER PLAN	
Title		GROVE HILL ROAD	
Contract No.	60343287 - C0265	Drawn	BB
Scale	1:500	Designed	BR
Drawing No.	2015/60	Checked	CD
Date Drawn	MAY 2016	Approved	LC
Date Issued	06/05/2016	Rev.	A

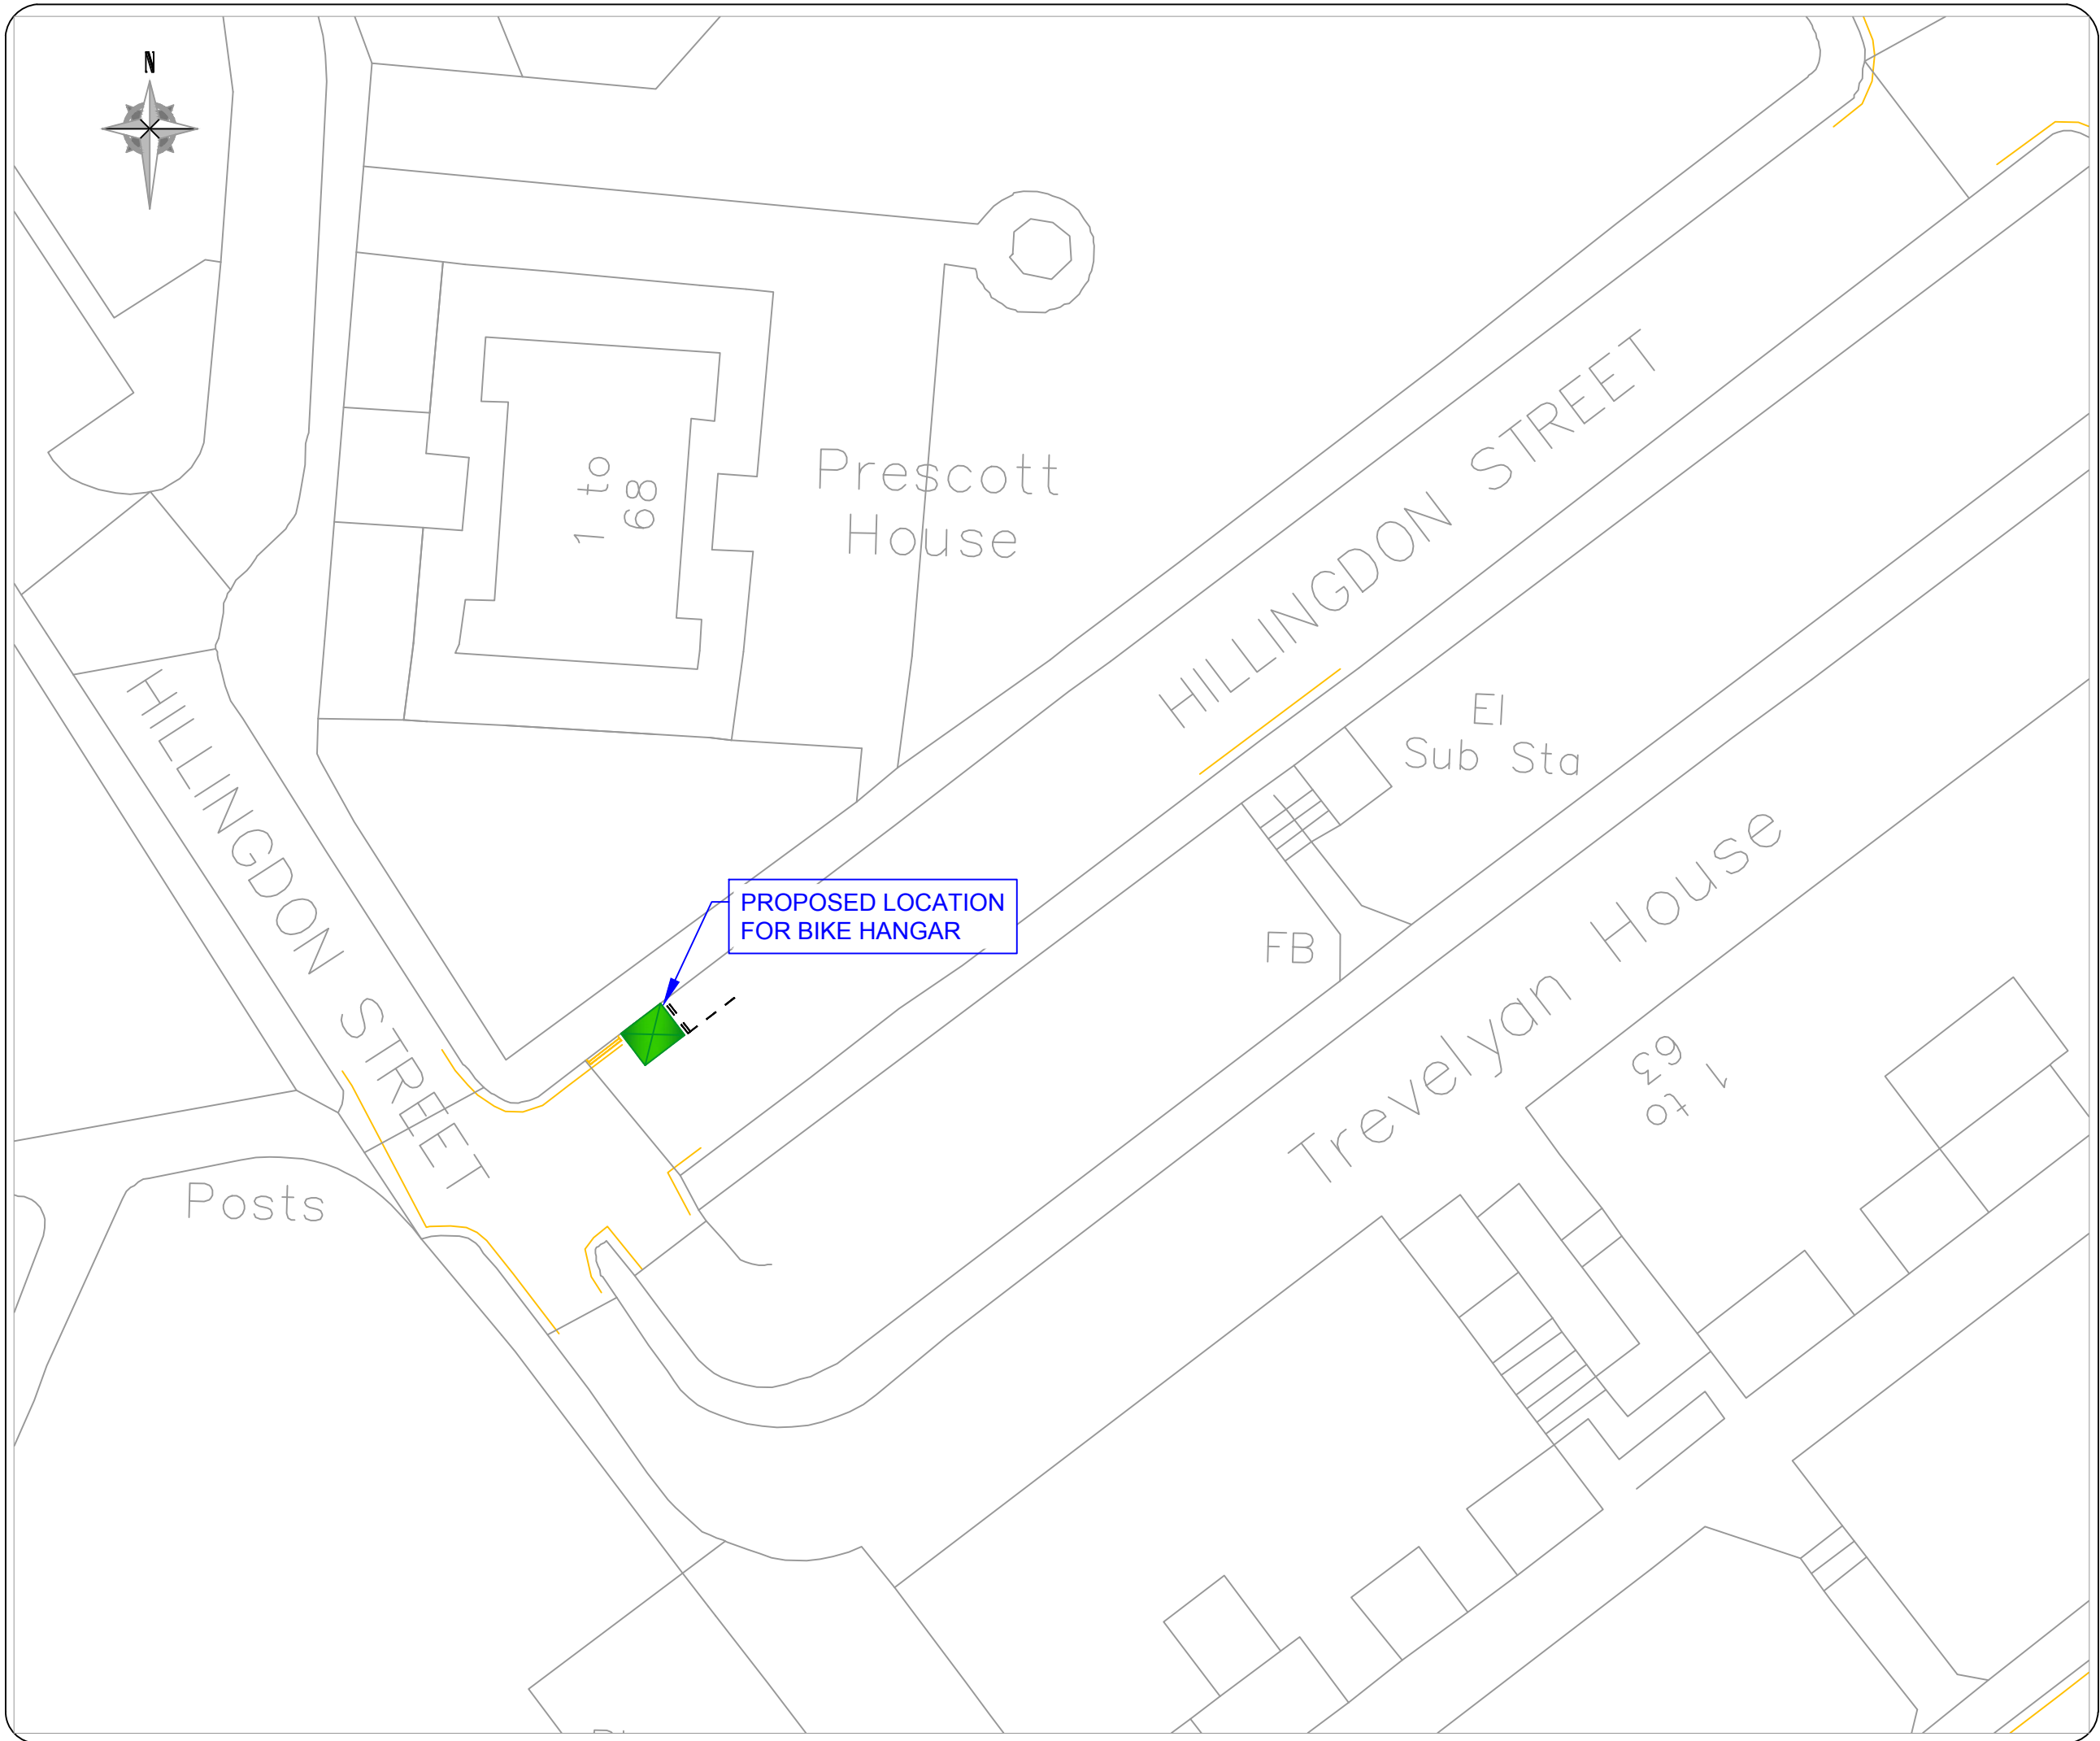

LEGEND / NOTES.


 BIKE HANGAR -
 DIMENSIONS:
 LENGTH 2550mm
 WIDTH 2050mm,
 HEIGHT 1350mm

1. BIKE HANGAR
 INSTALLED APPROX 8M
 FROM JUNCTION
2. REMARK 2M OF
 DOUBLE YELLOW LINE
3. REMARK PARKING
 BAYS

No.	Date	Revision



Project		BIKE HANGARS: TRAFFIC ORDER PLAN	
Title		HILLINGDON STREET	
Contract No.	-	Drawn	BB
		Designed	BR
Scale	1:500@A3	Checked	CD
		Approved	LC
Drawing No.	2015/C035	Rev.	A
Date Drawn	MAY 2016	Date Issued	06/05/2016

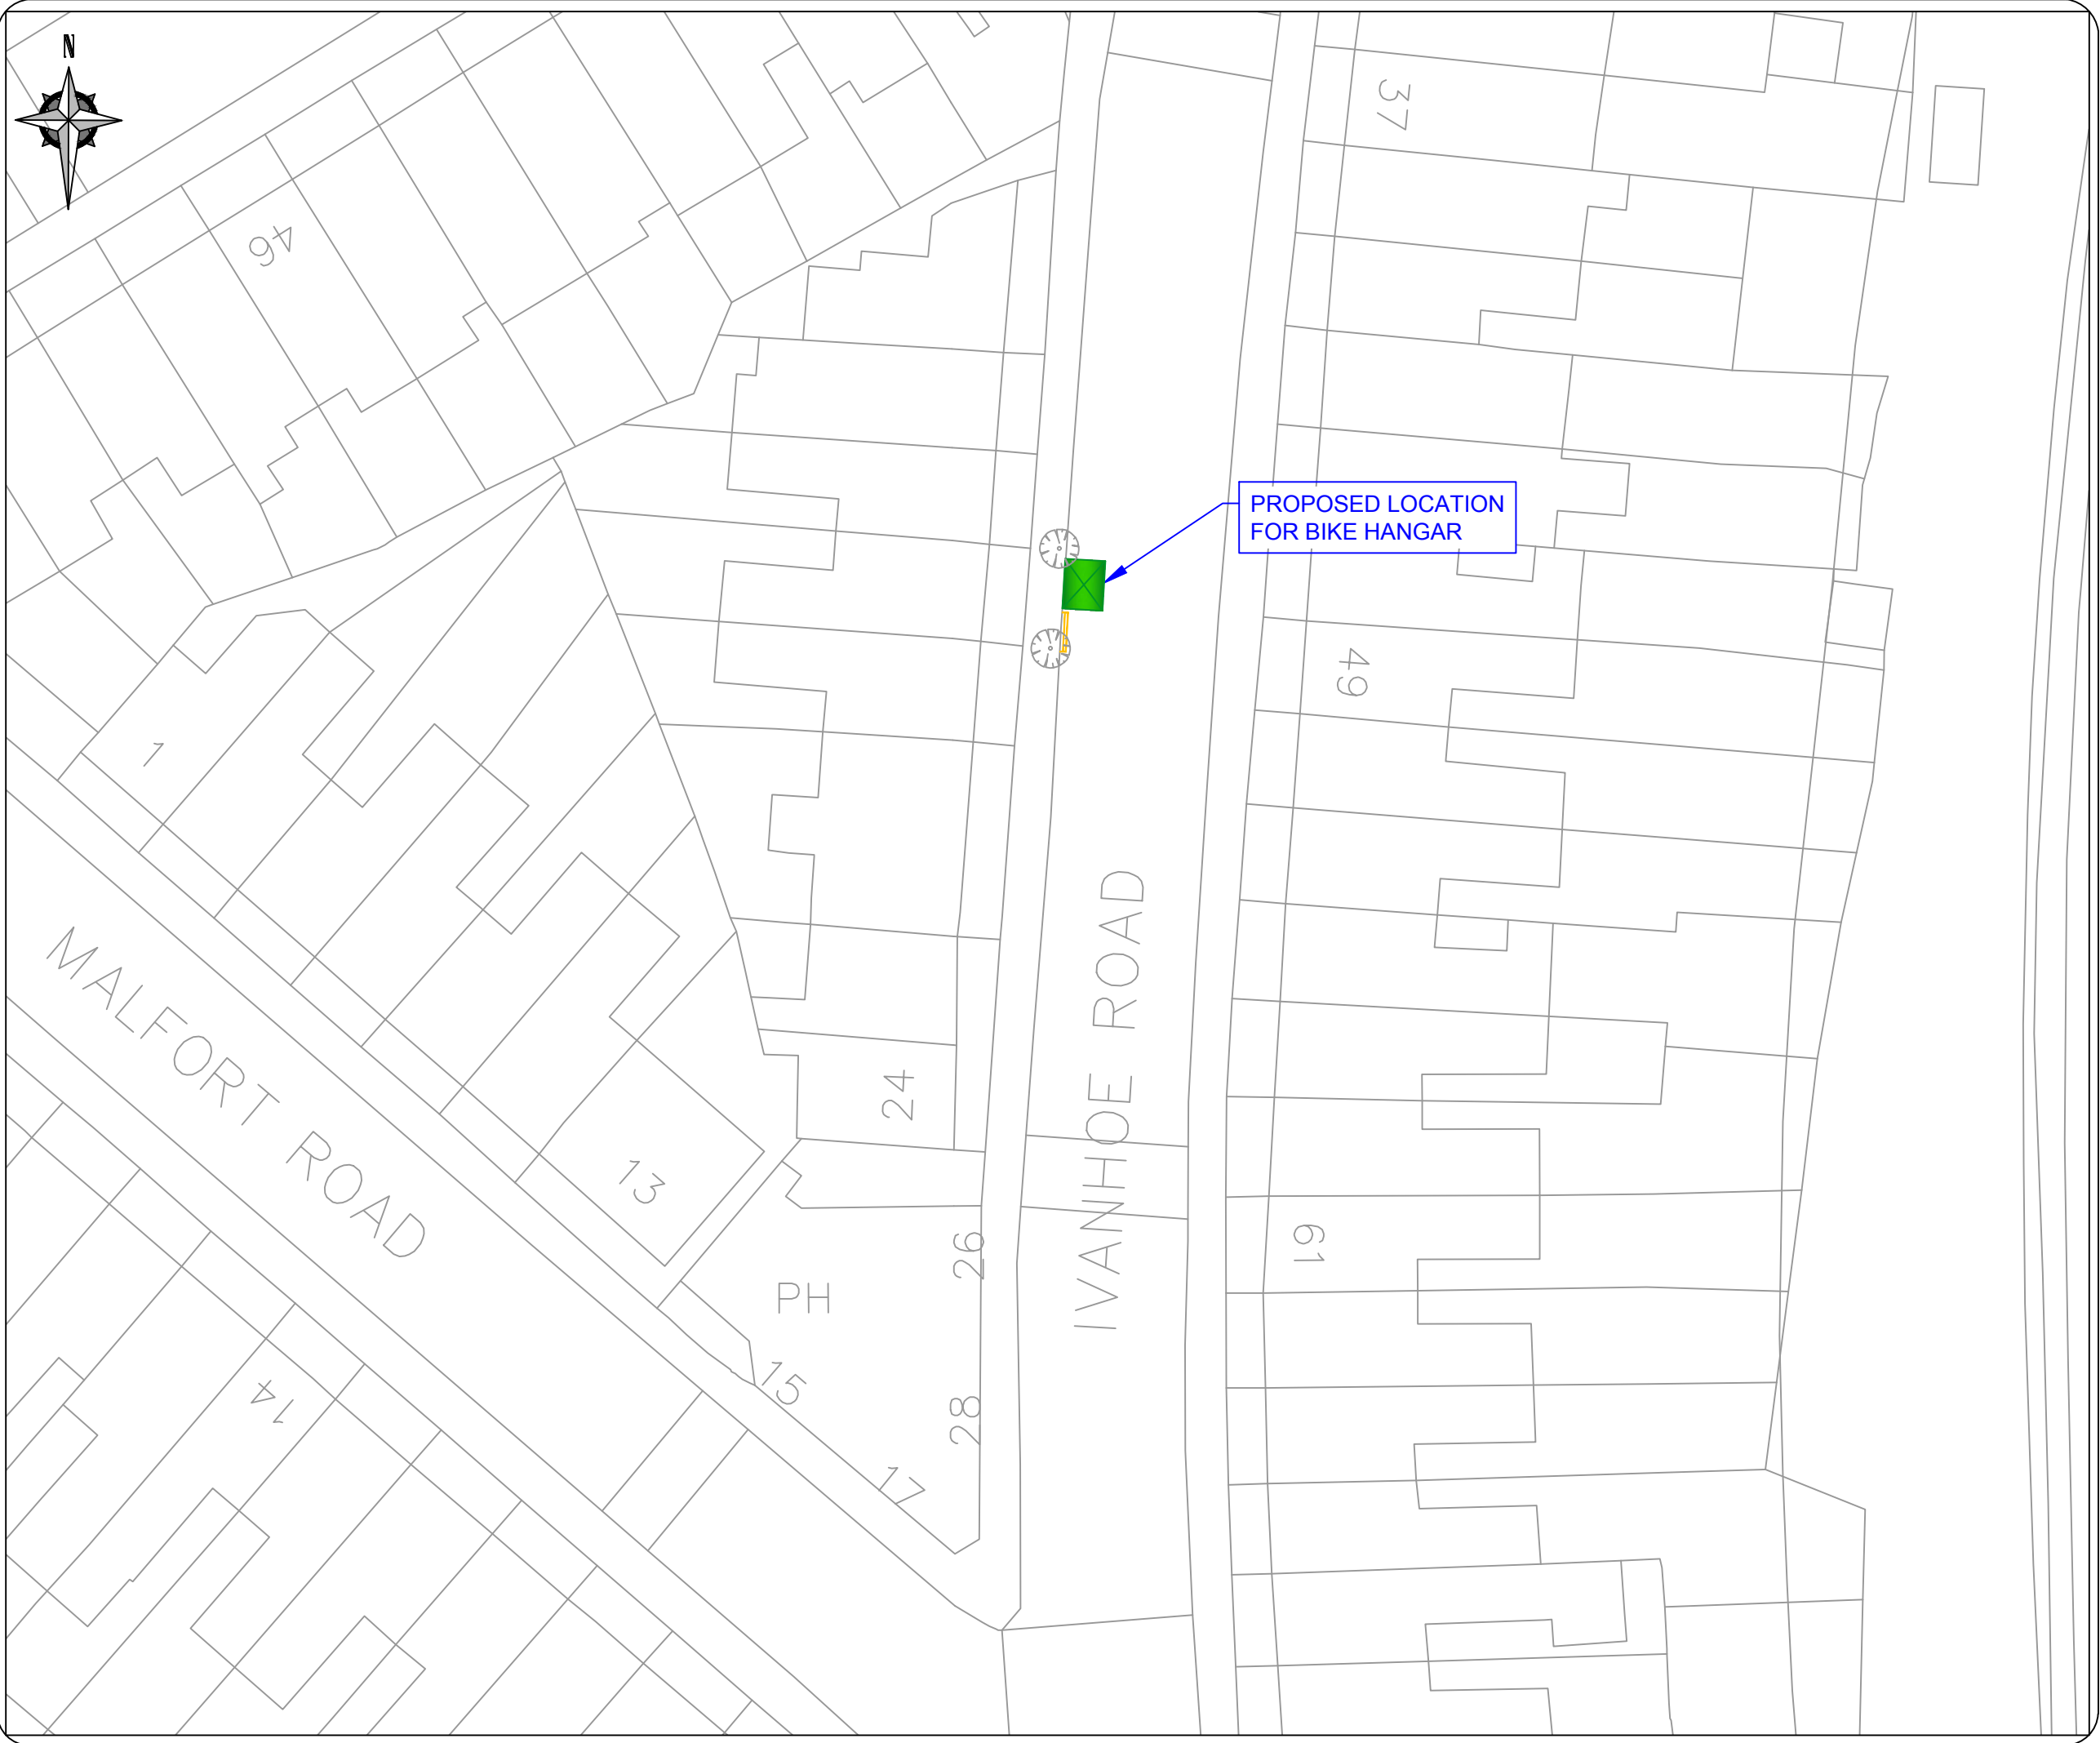

LEGEND / NOTES.


 BIKE HANGAR -
 DIMENSIONS:
 LENGTH 2550mm
 WIDTH 2050mm,
 HEIGHT 1350mm

1. BIKE HANGAR
 INSTALLED OUTSIDE
 PROPERTY No. 16
2. MARK 2M DOUBLE
 YELLOW LINE TO BE
 PROVIDED ON SOUTH
 SIDE OF BIKE HANGAR

No.	Date	Revision



Project		BIKE HANGARS: TRAFFIC ORDER PLAN	
Title		IVANHOE ROAD	
Contract No.	60343287 - C0265	Drawn	BB
		Designed	BR
Scale	1:500	Checked	CD
		Approved	LC
Drawing No.	2015/46	Rev.	A
Date Drawn	MAY 2016	Date Issued	06/05/2016

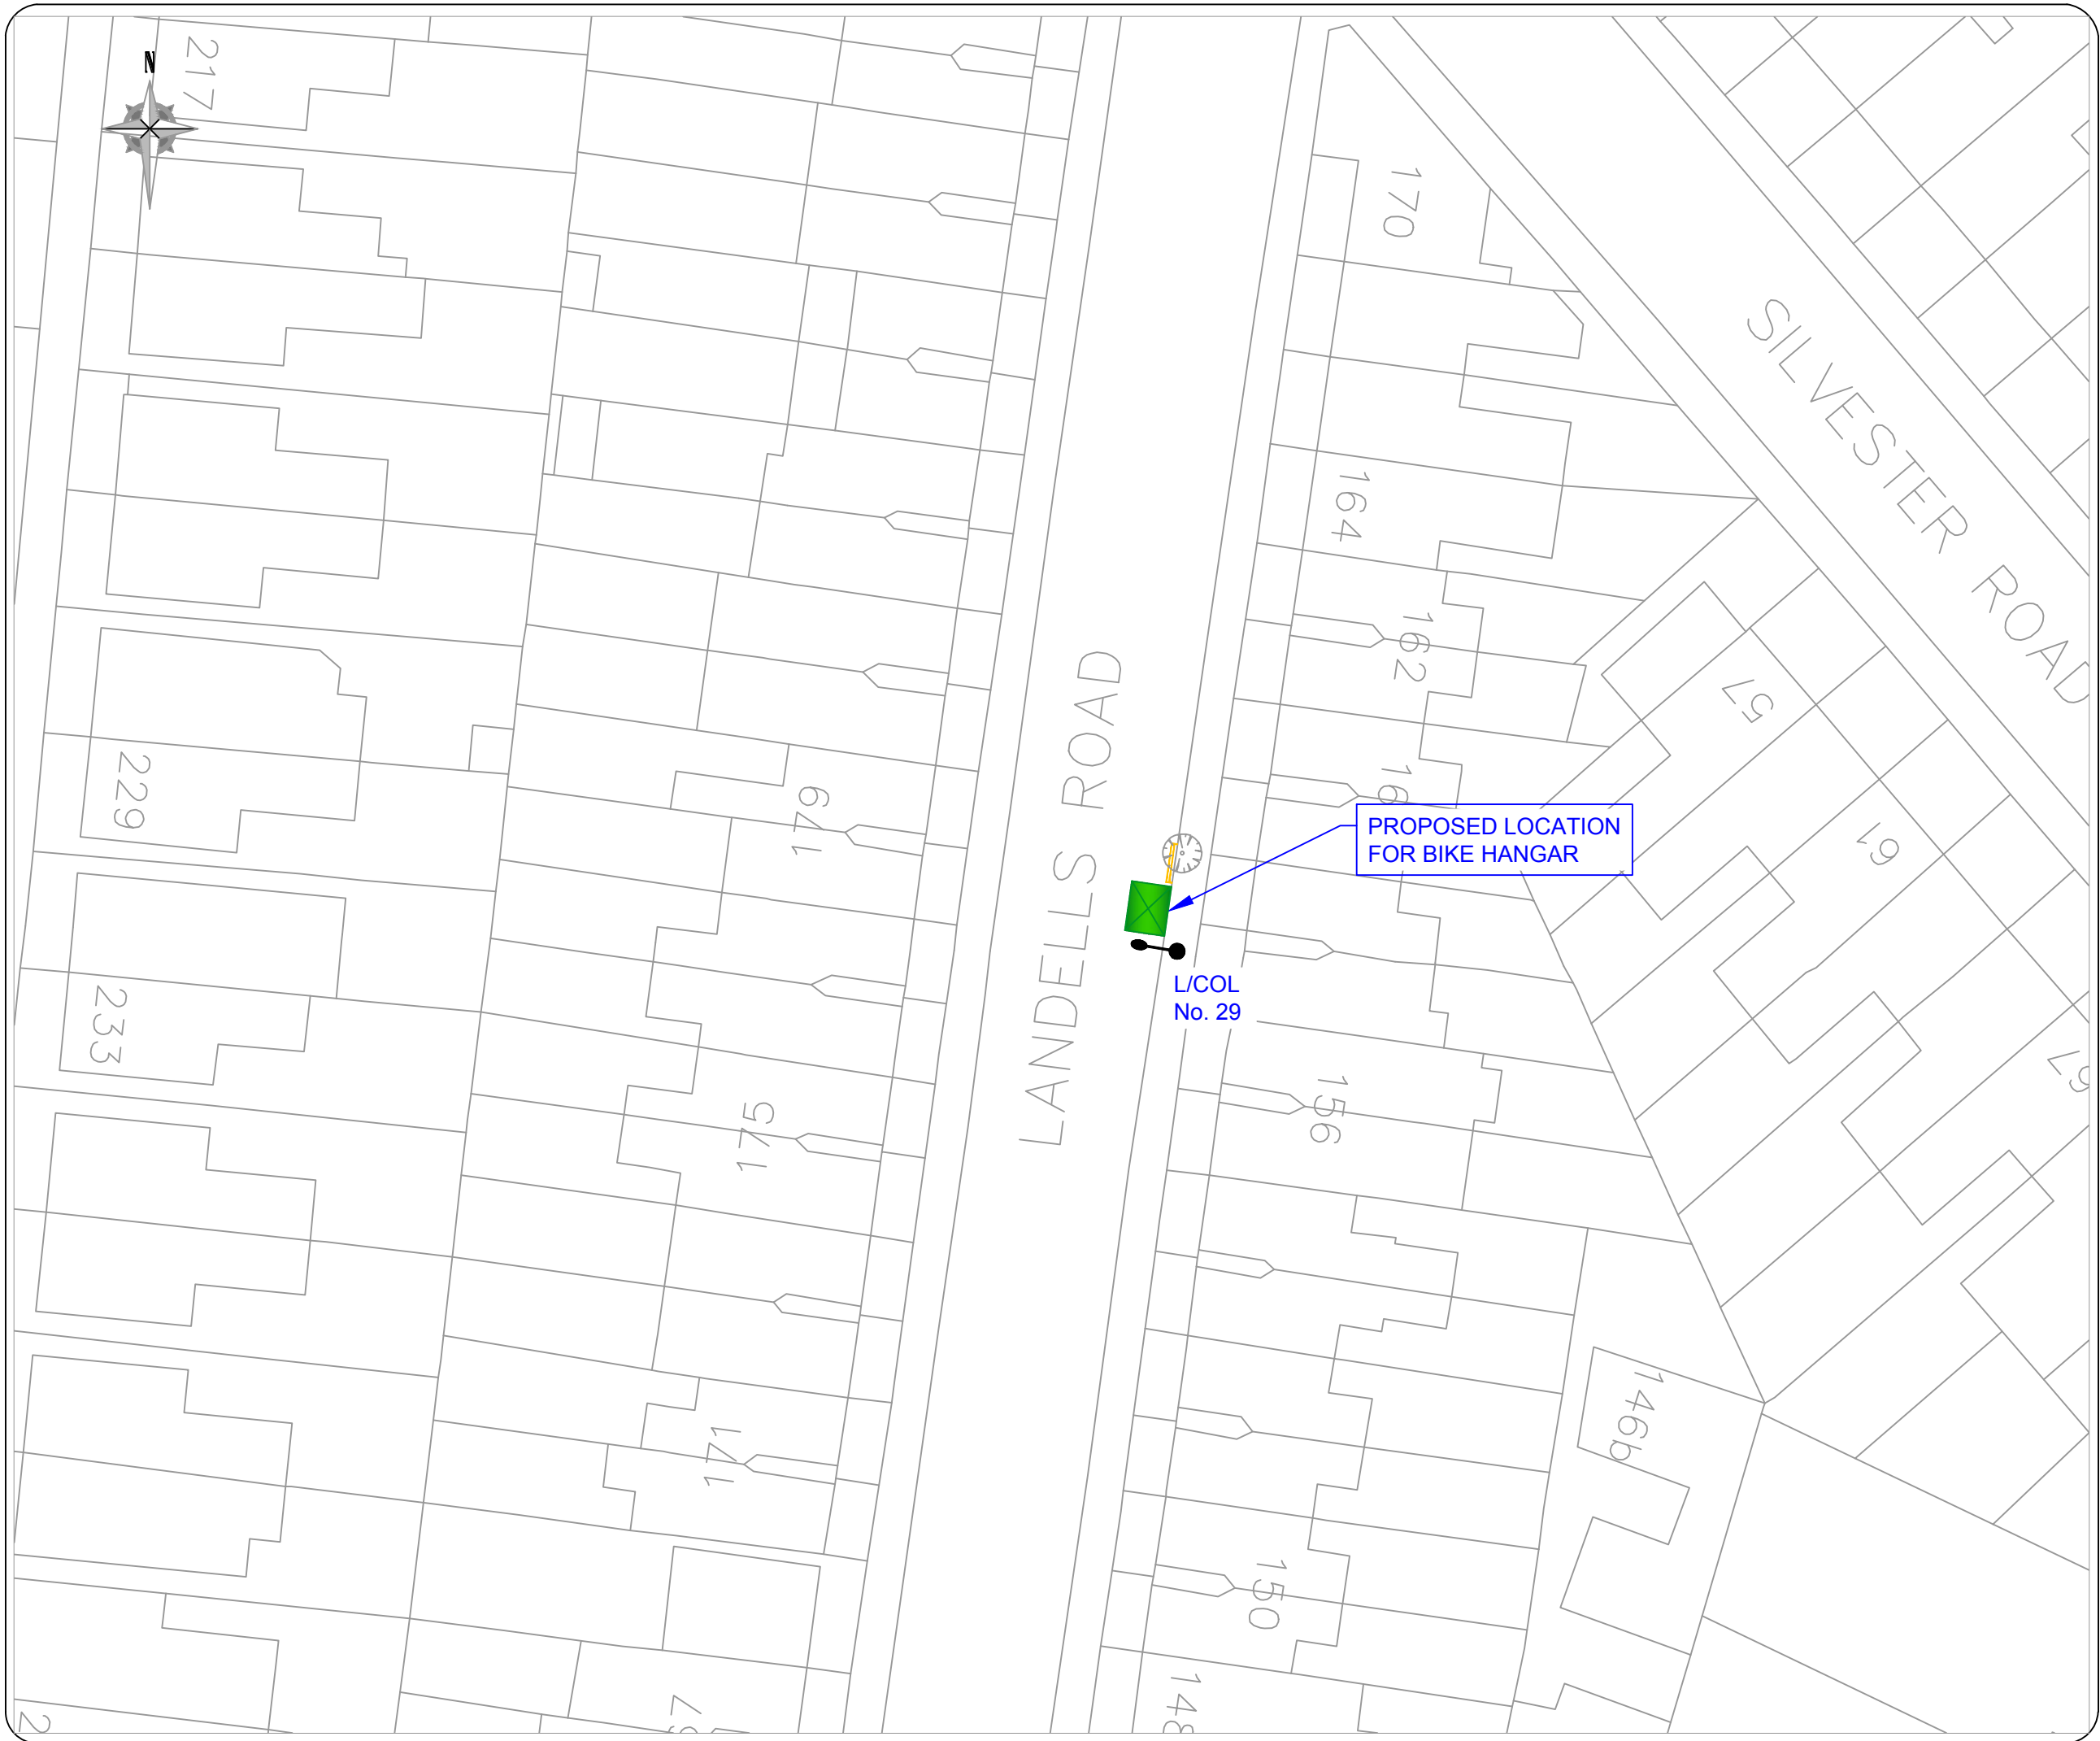

LEGEND / NOTES.


 BIKE HANGAR -
 DIMENSIONS:
 LENGTH 2550mm
 WIDTH 2050mm,
 HEIGHT 1350mm

1. BIKE HANGAR
 INSTALLED OUTSIDE
 PROPERTY No. 158
2. MARK 2M DOUBLE
 YELLOW LINE TO BE
 PROVIDED ON NORTH
 SIDE OF BIKE HANGAR


No.	Date	Revision



Project		BIKE HANGARS: TRAFFIC ORDER PLAN	
Title		LANDELLS ROAD	
Contract No.	-	Drawn	BB
Scale	1:500@A3	Designed	BR
Drawing No.	2015/38	Checked	CD
Date Drawn	MAY 2016	Approved	LC
Date Issued	06/05/2016	Rev.	A

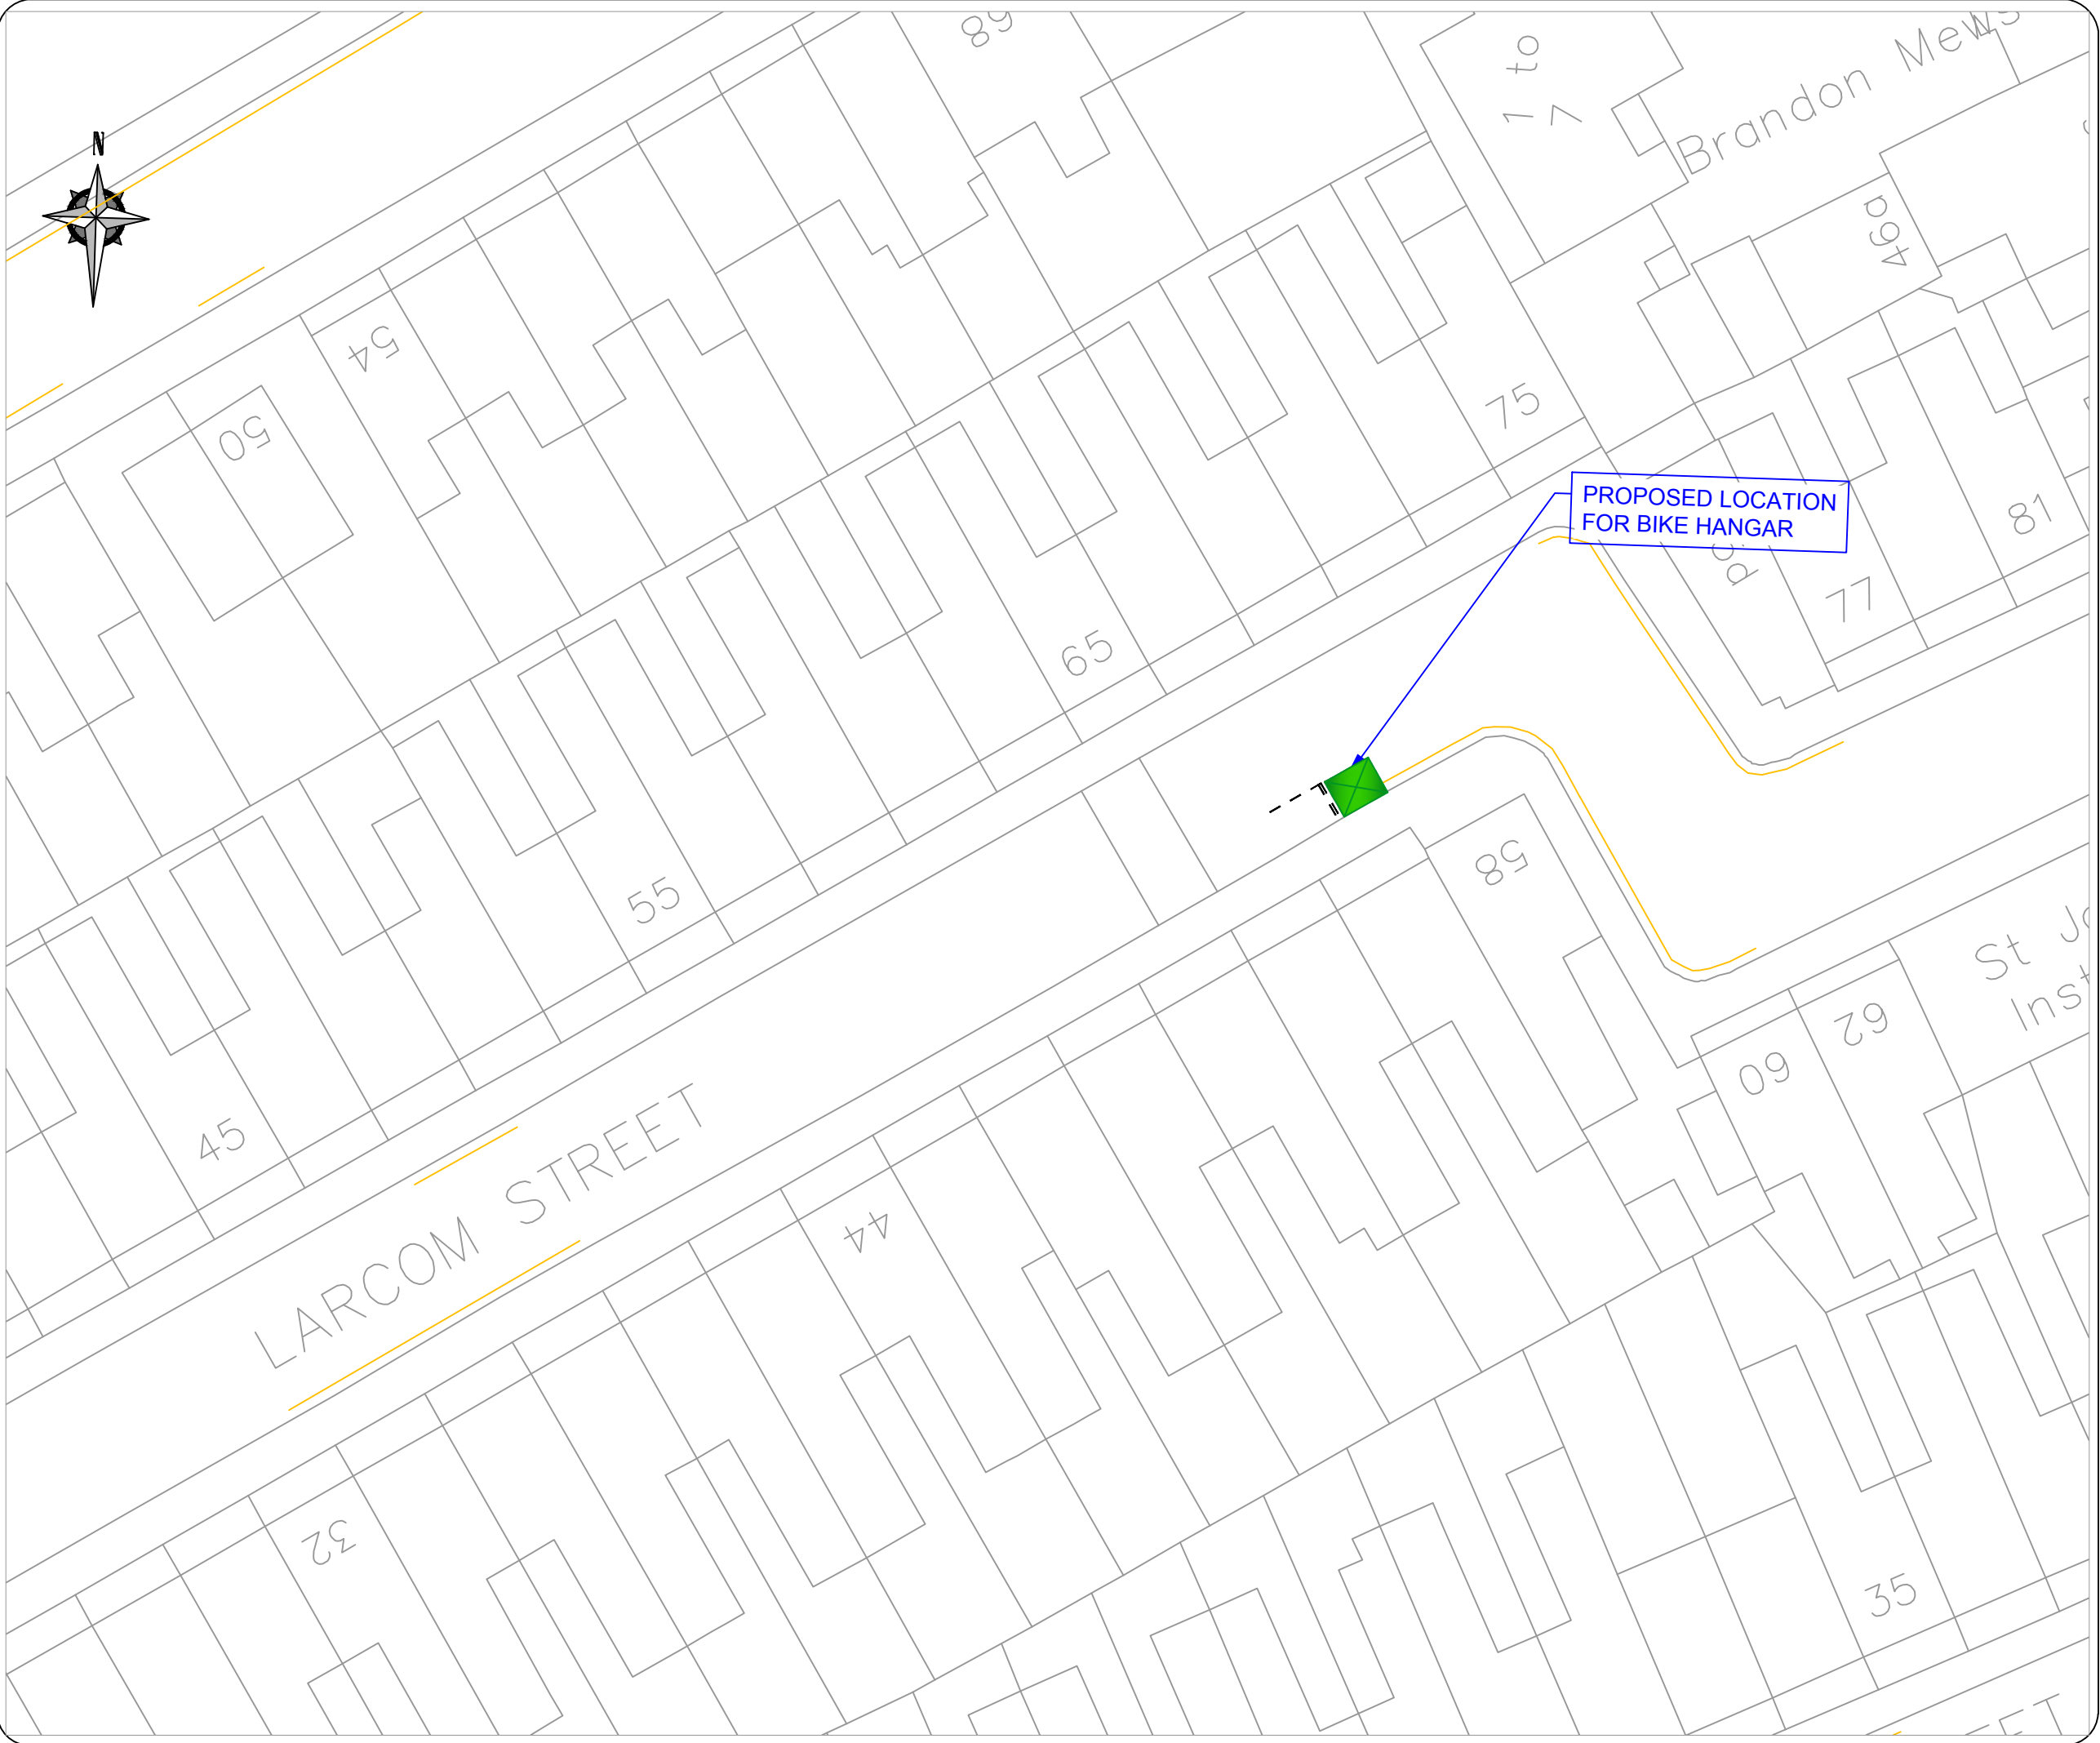

LEGEND / NOTES.


 BIKE HANGAR -
 DIMENSIONS:
 LENGTH 2550mm
 WIDTH 2050mm,
 HEIGHT 1350mm

1. BIKE HANGAR
 INSTALLED OUTSIDE
 PROPERTY No. 56 IN
 END PARKING BAY
2. REMARK PARKING BAY
 MARKINGS

No.	Date	Revision



Project		BIKE HANGARS: TRAFFIC ORDER PLAN	
Title		LARCOM STREET	
Contract No.	-	Drawn	BB
Scale	1:500@A3	Designed	BR
		Checked	CD
		Approved	LC
Drawing No.	2015/C112	Rev.	A
Date Drawn	MAY 2016	Date Issued	06/05/2016

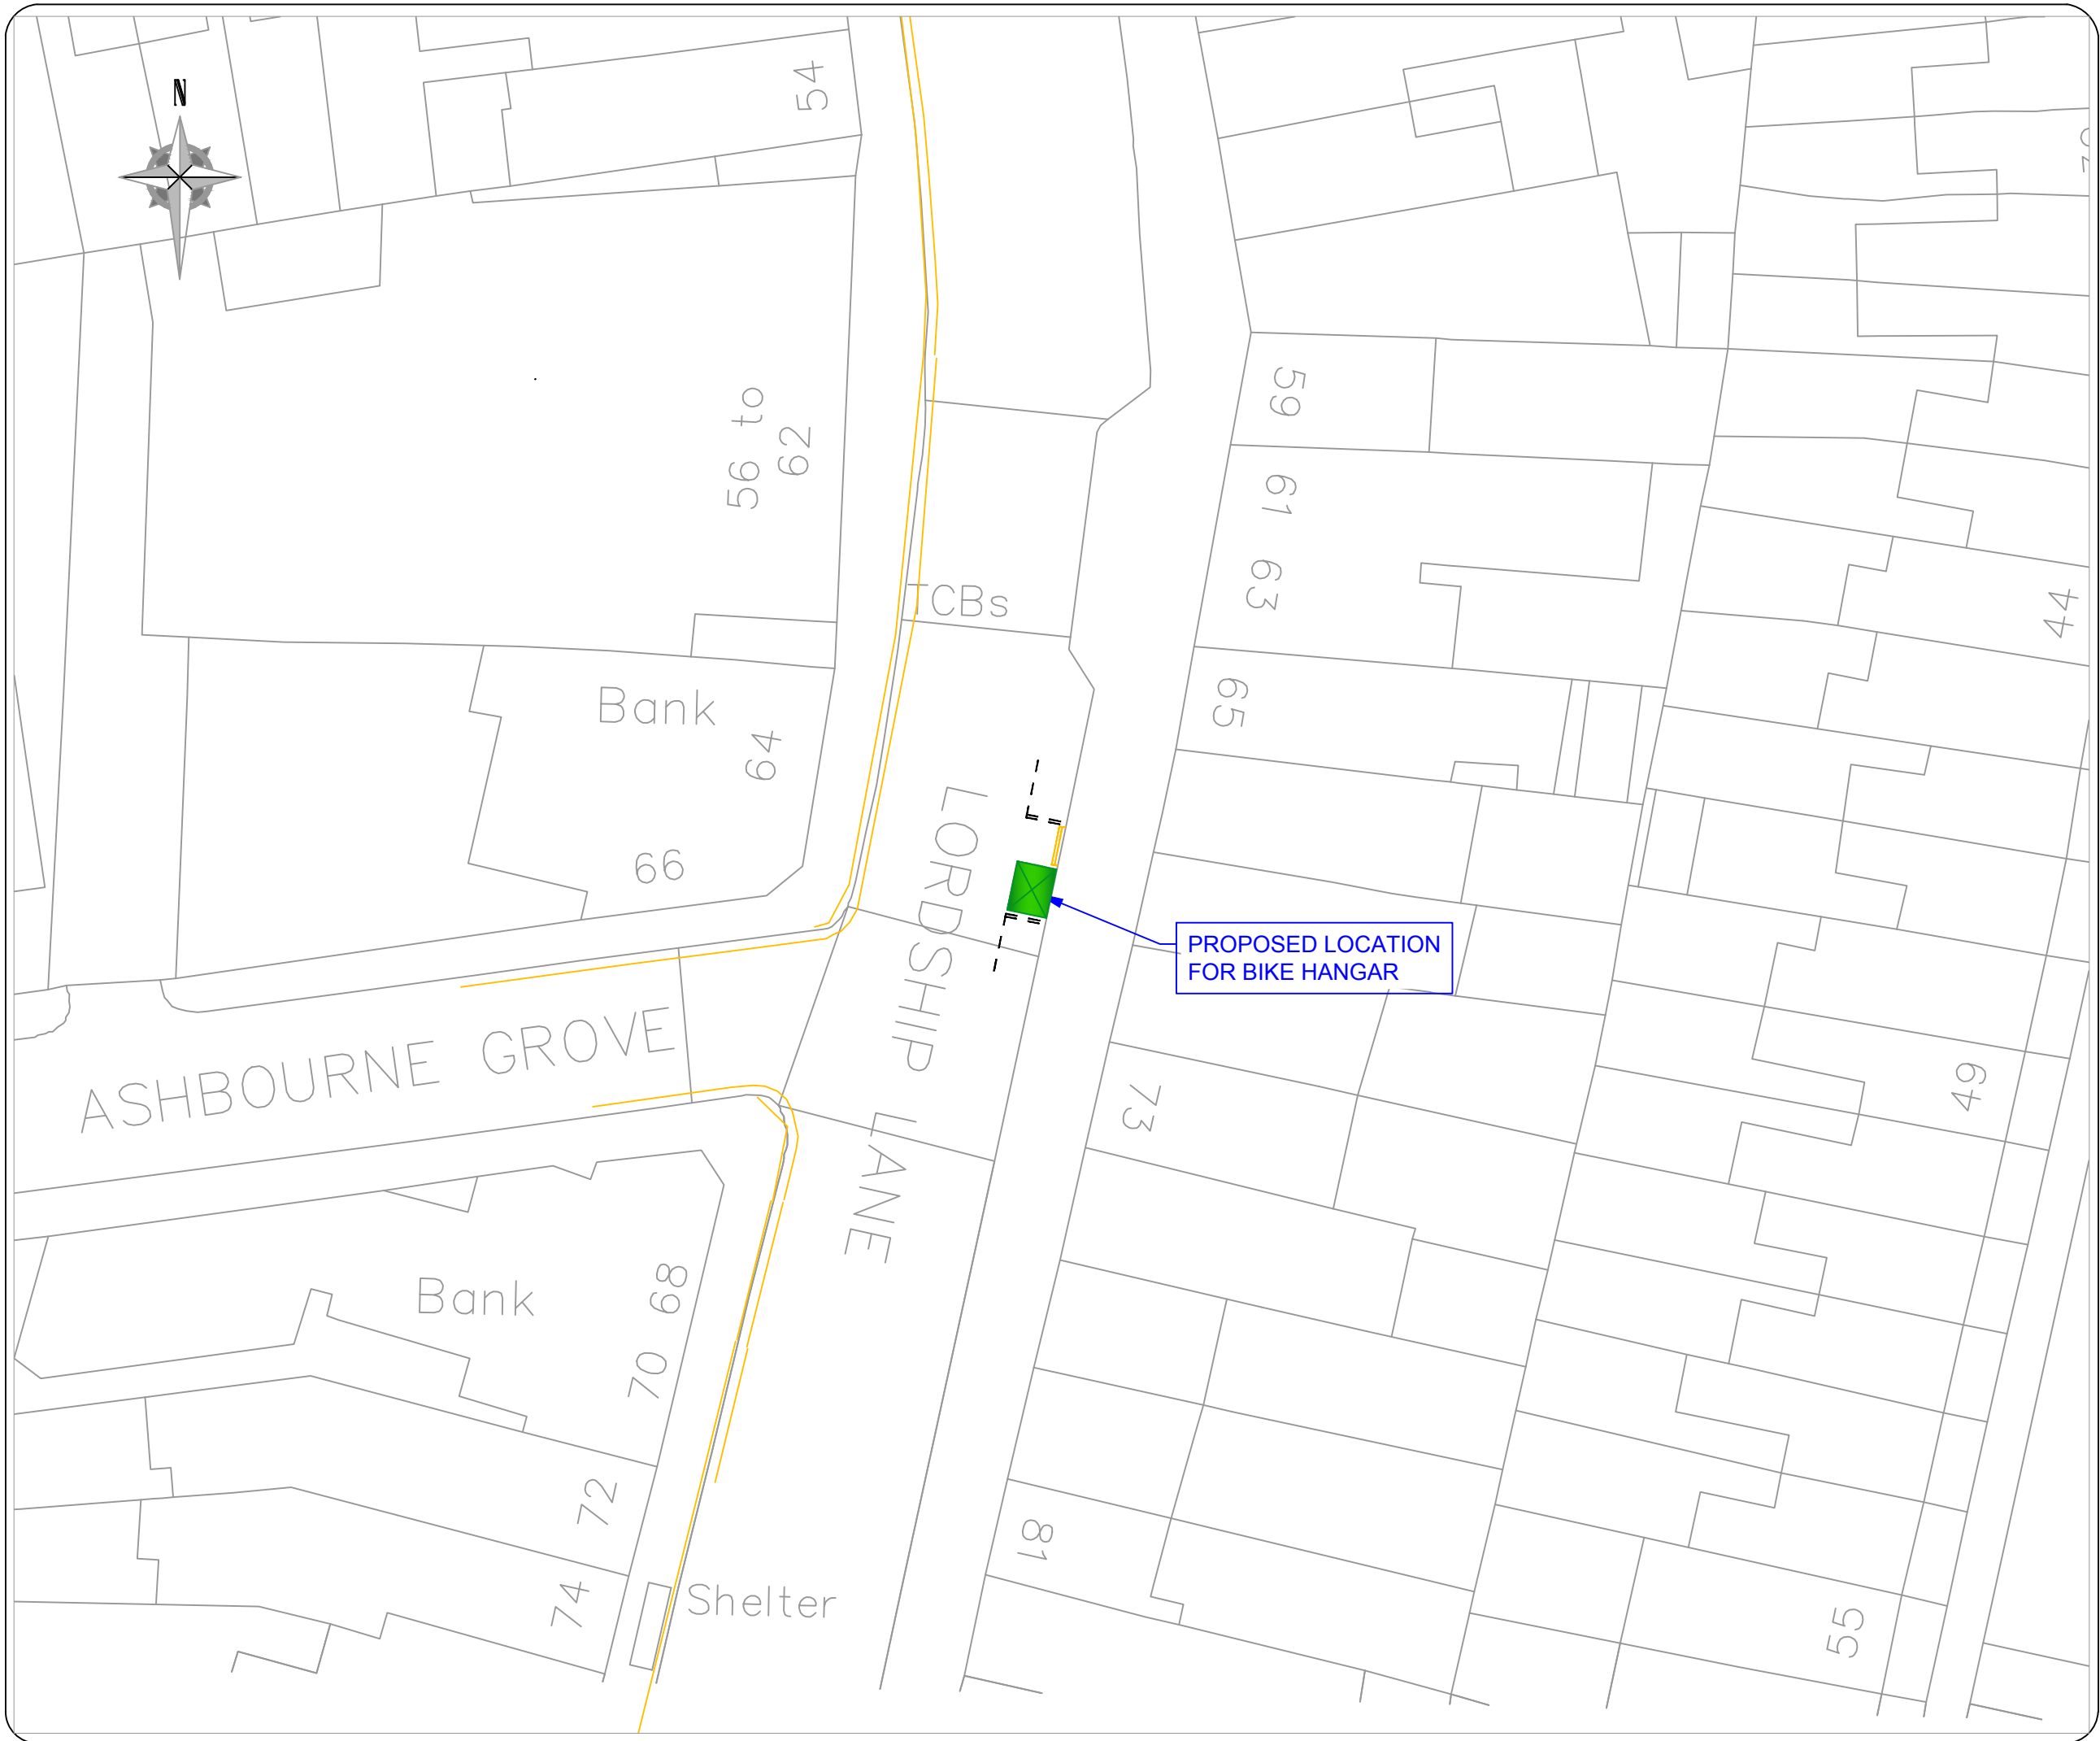

LEGEND / NOTES.


 BIKE HANGAR -
 DIMENSIONS:
 LENGTH 2550mm
 WIDTH 2050mm,
 HEIGHT 1350mm

1. BIKE HANGAR
INSTALLED OUTSIDE
PROPERTY No. 69
2. MARK 2M DOUBLE
YELLOW LINE
3. REMARK PARKING
BAYS EITHER SIDE

No.	Date	Revision



Project		BIKE HANGARS: TRAFFIC ORDER PLAN	
Title		LORDSHIP LANE	
Contract No.	-	Drawn	BB
Scale	1:500@A3	Designed	BR
Drawing No.	2015/C057	Checked	CD
Date Drawn	MAY 2016	Approved	LC
Date Issued	06/05/2016	Rev.	A

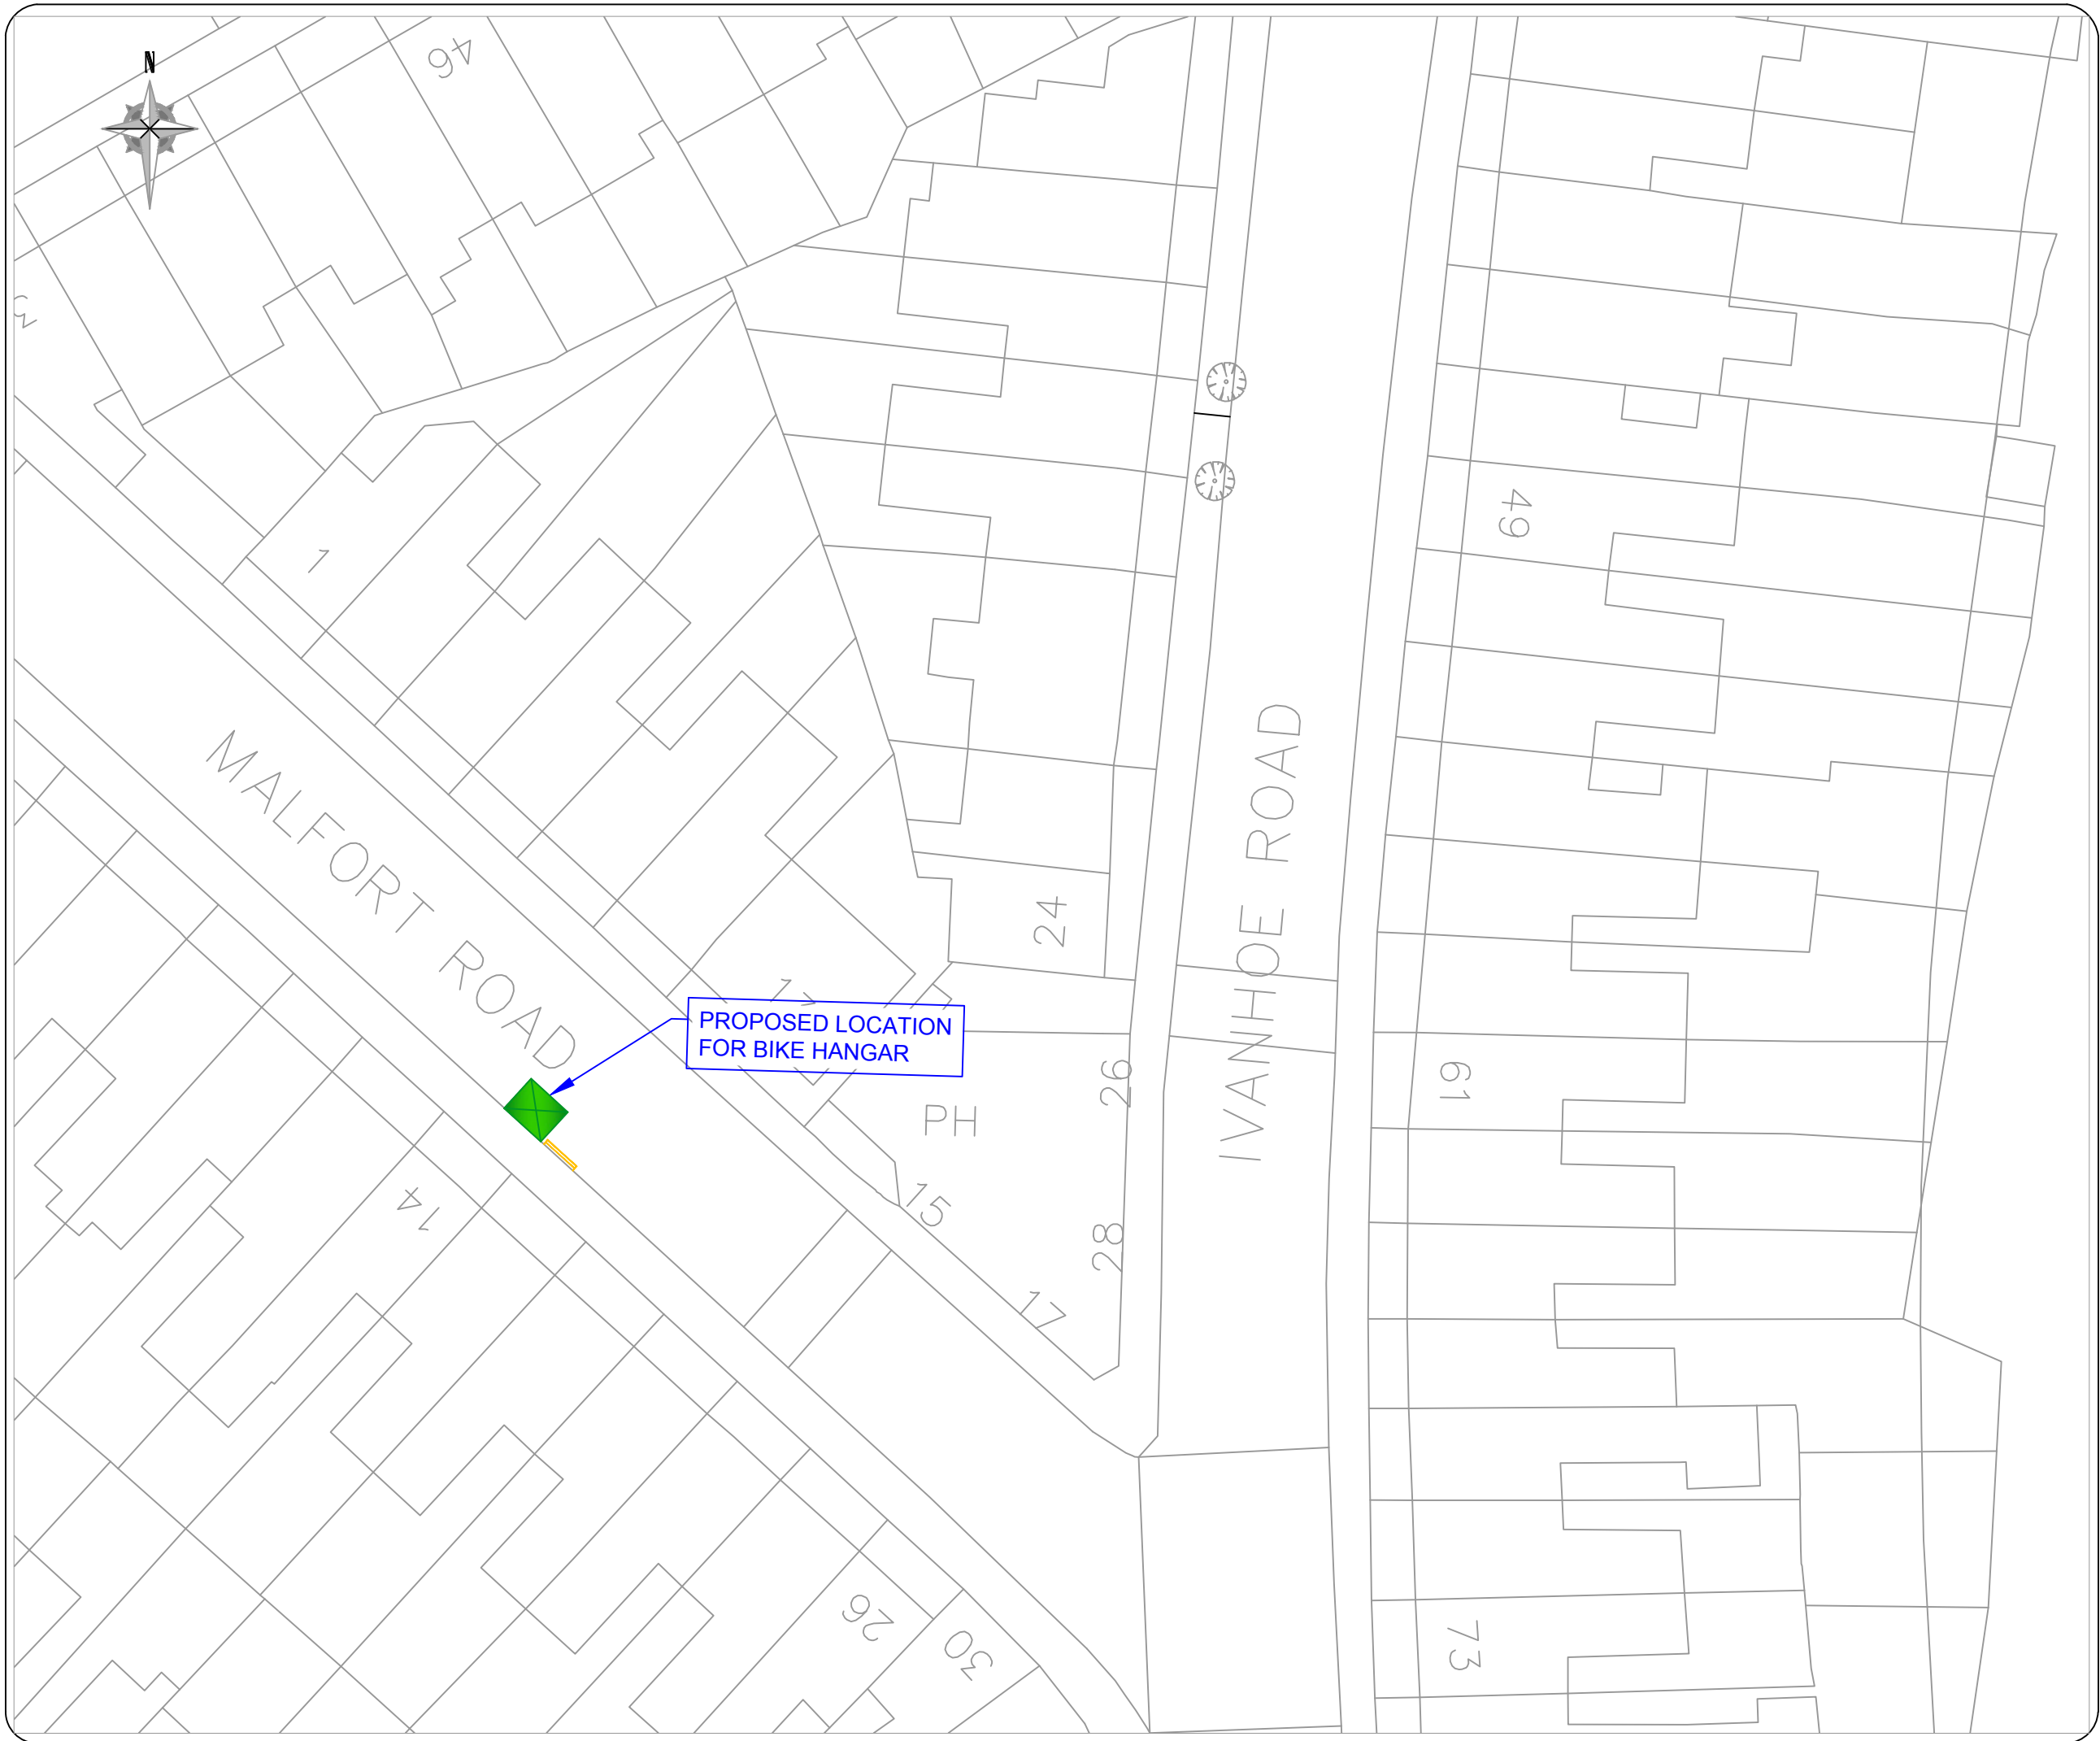

LEGEND / NOTES.


 BIKE HANGAR -
 DIMENSIONS:
 LENGTH 2550mm
 WIDTH 2050mm,
 HEIGHT 1350mm

1. BIKE HANGAR
 INSTALLED OUTSIDE
 PROPERTY No. 14
2. MARK 2M DOUBLE
 YELLOW LINE TO BE
 PROVIDED ON SOUTH
 SIDE OF BIKE HANGAR

No.	Date	Revision



Project		BIKE HANGARS: TRAFFIC ORDER PLAN	
Title		MALFORT ROAD	
Contract No.	-	Drawn	BB
Scale	1:500@A3	Designed	BR
		Checked	CD
		Approved	LC
Drawing No.	2015/68	Rev.	A
Date Drawn	MAY 2016	Date Issued	06/05/2016

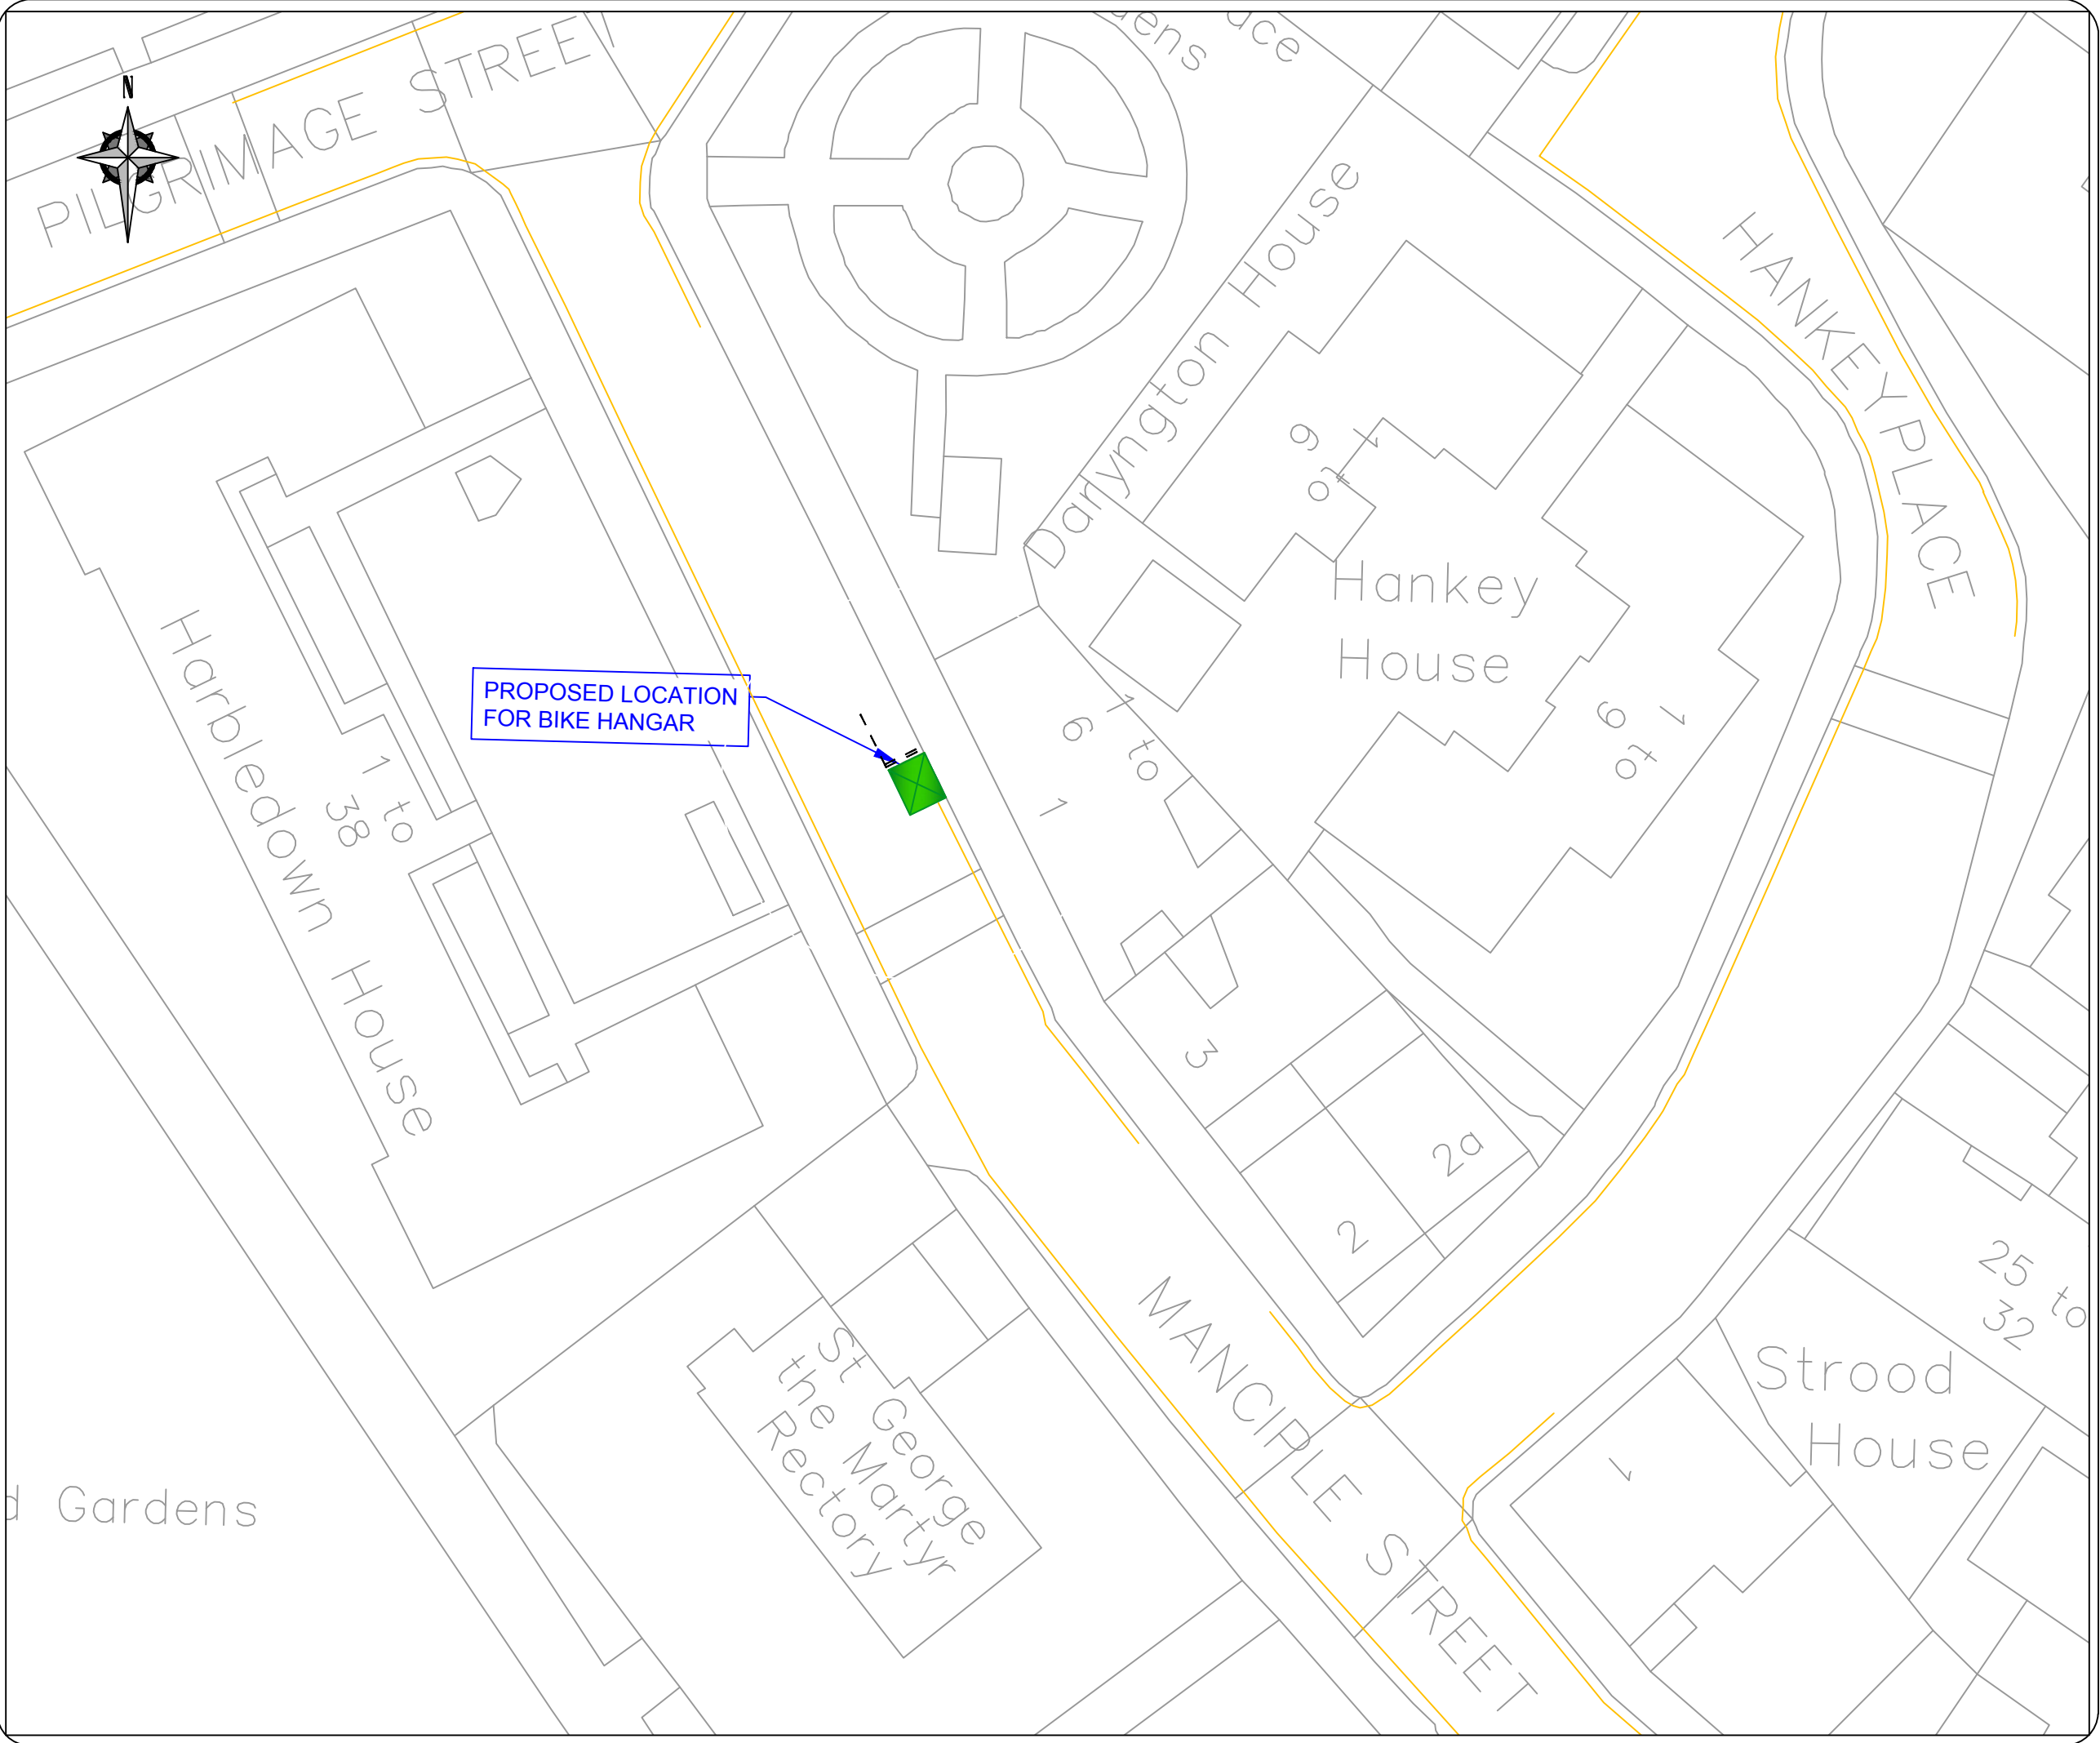

LEGEND / NOTES.

 BIKE HANGAR -
 DIMENSIONS:
 LENGTH 2550mm
 WIDTH 2050mm,
 HEIGHT 1350mm

1. BIKE HANGAR
 INSTALLED IN END
 PARKING BAY
2. REMARK PARKING BAY
 MARKINGS

No.	Date	Revision



Project		BIKE HANGARS: TRAFFIC ORDER PLAN	
Title		MANCIPLE STREET	
Contract No.	60343287 - C0265	Drawn	BB
Scale	1:500	Designed	BR
Drawing No.	2015/117	Checked	CD
Date Drawn	MAY 2016	Approved	LC
Date Issued	06/05/2016	Rev.	A

House



MANCIPLE STREET

Eastwell House


PROPOSED LOCATION FOR BIKE HANGAR

Huberd 58 to House

PARDONER

EI Sub

LEGEND / NOTES.

 BIKE HANGAR -
DIMENSIONS:
LENGTH 2550mm
WIDTH 2050mm,
HEIGHT 1350mm

1. BIKE HANGAR INSTALLED IN END PARKING BAY
2. REMARK PARKING BAY MARKINGS

No.	Date	Revision



Shaping Southwark's Highways
PUBLIC REALM PROJECTS TEAM 160 TOOLEY STREET SE1P 5LX

Project BIKE HANGARS:
TRAFFIC ORDER PLAN


Title MANCIPLE STREET

Contract No. 60343287 - C0265	Drawn	BB
	Designed	BR

Scale 1:500	Checked	CD
	Approved	LC

Drawing No. 2015/35C	Rev. A
-------------------------	-----------

Date Drawn MAY 2016	Date Issued 06/05/2016
------------------------	---------------------------

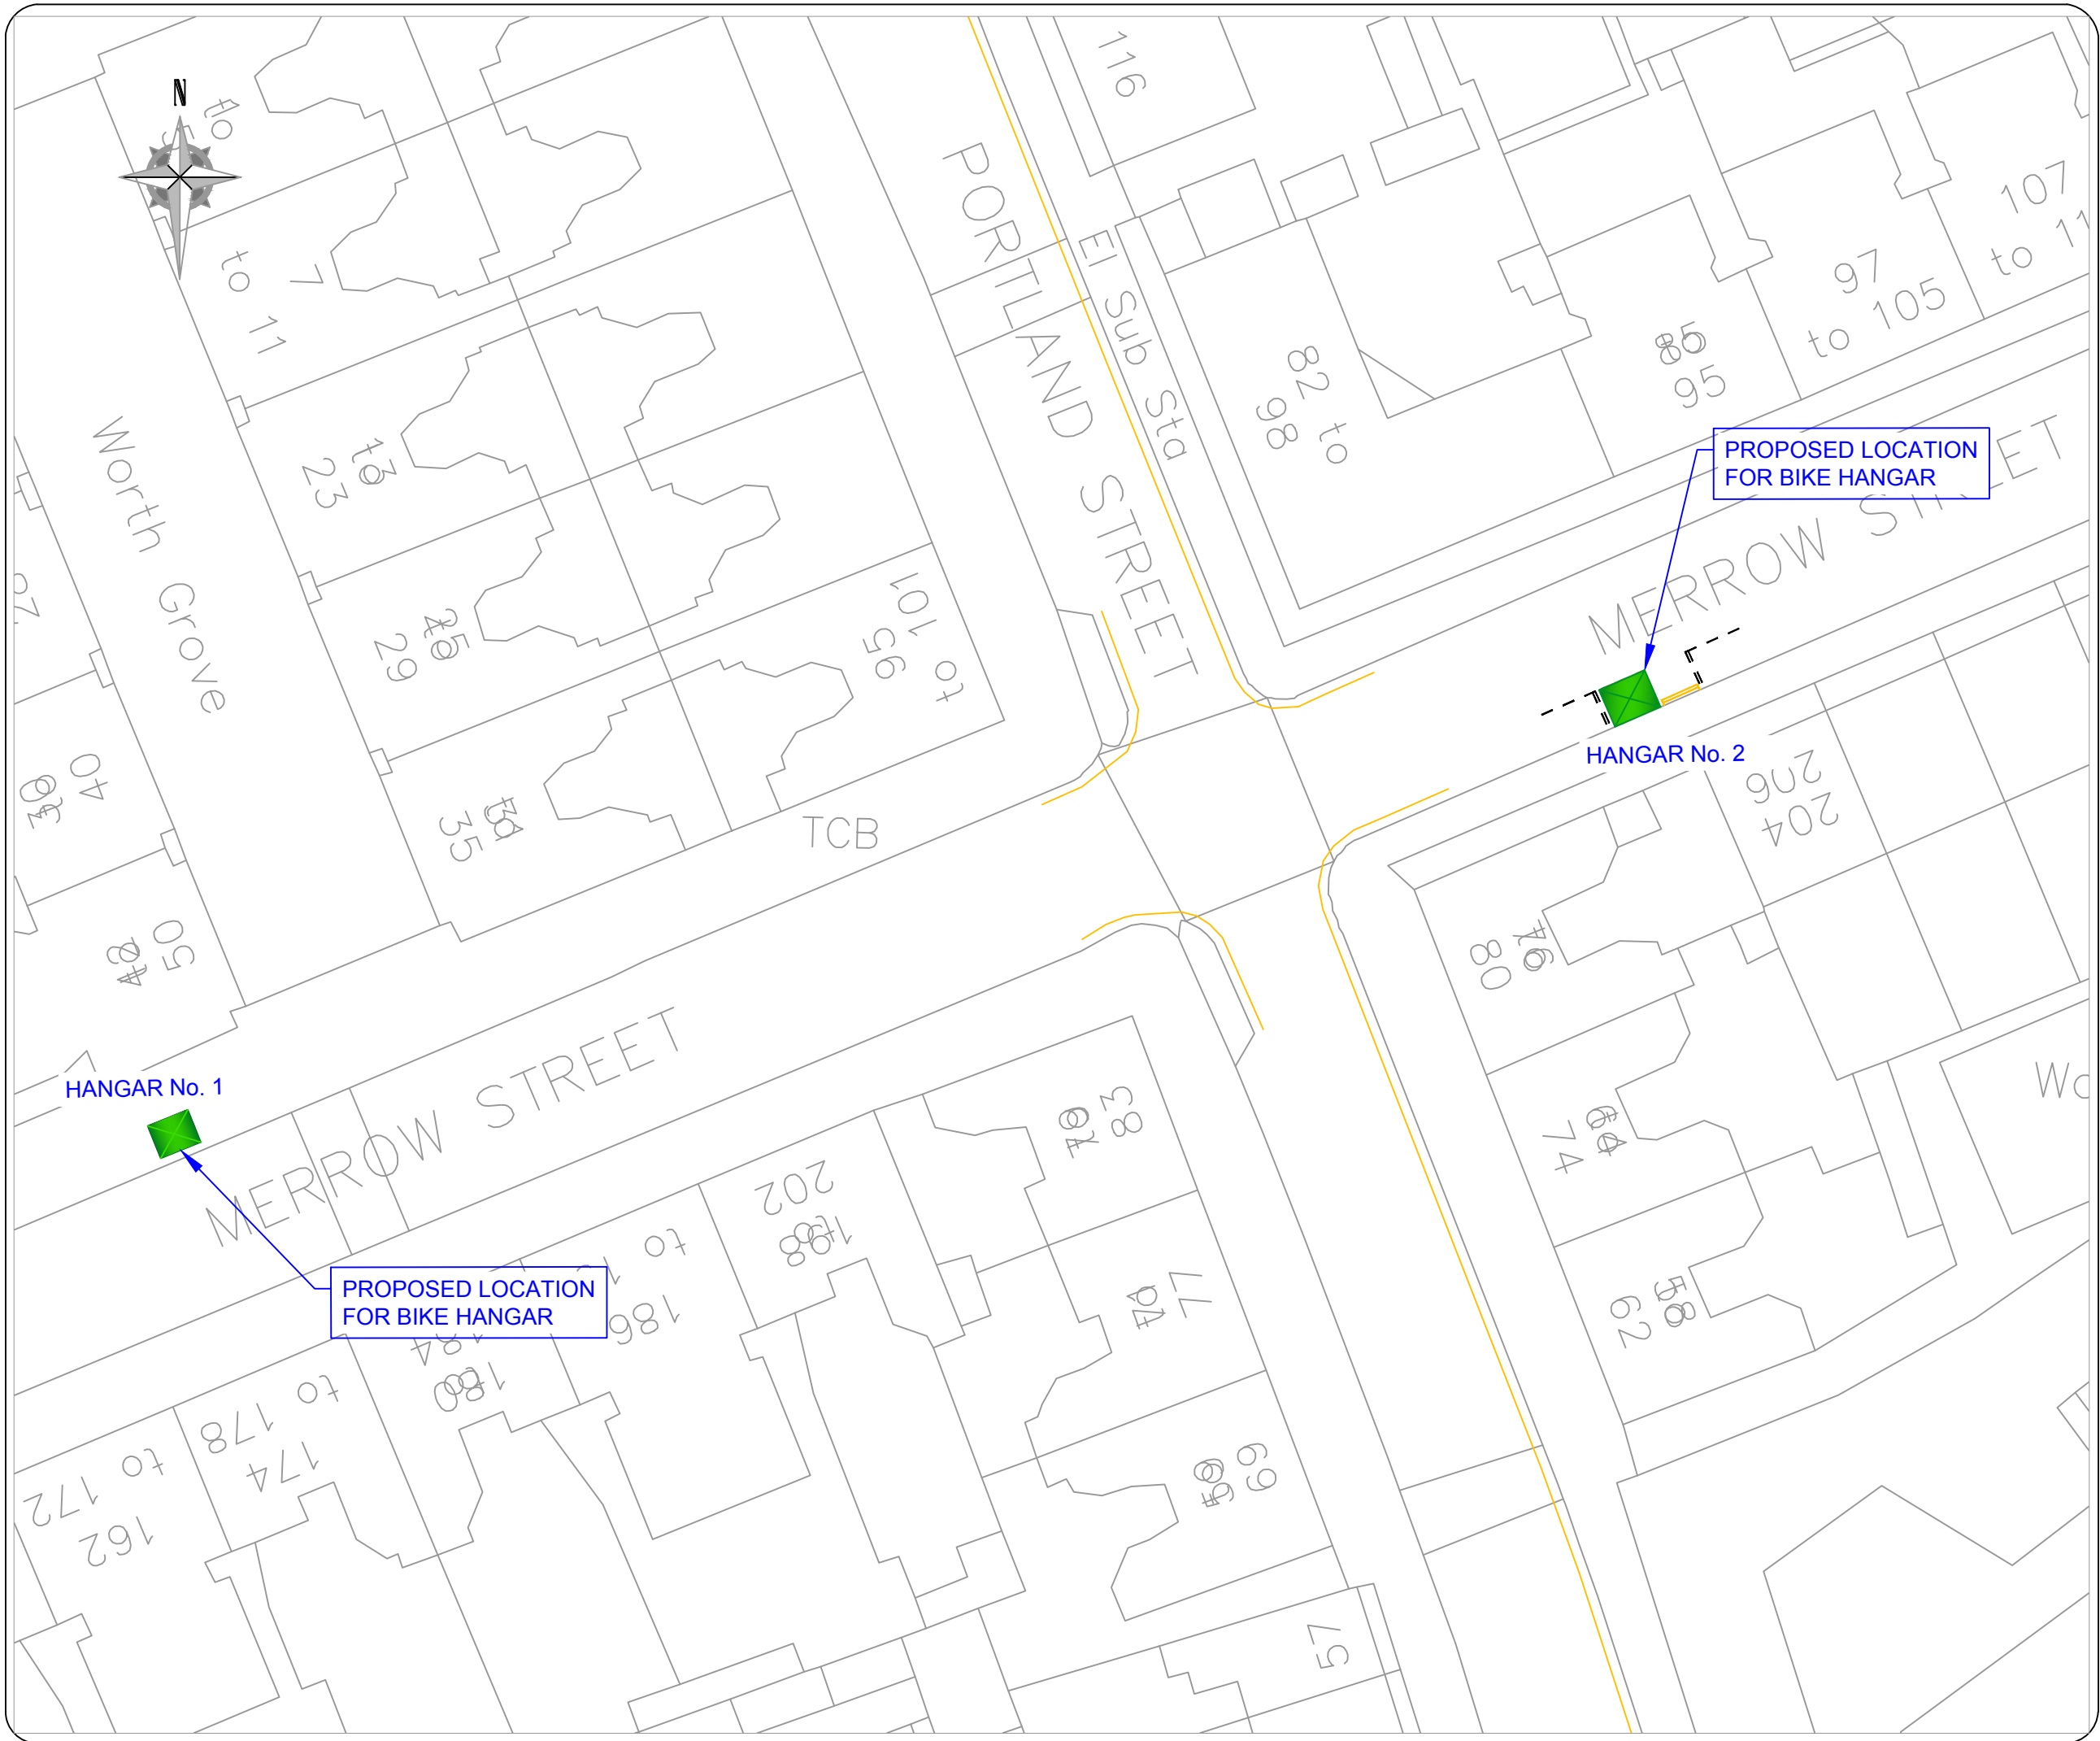

LEGEND / NOTES.


 BIKE HANGAR -
DIMENSIONS:
LENGTH 2550mm
WIDTH 2050mm,
HEIGHT 1350mm

1. BIKE HANGAR No. 1
OFFSET 450MM FROM
EDGE OF KERB
INSTALLED ON WIDE
FOOTWAY
2. BIKE HANGAR NO. 2
INSTALLED IN
PARKING BAYS
3. MARK 2M OF DOUBLE
YELLOW LINE ON EAST
SIDE AND REMARK
PARKING BAYS EITHER
SIDE

No.	Date	Revision



Project		BIKE HANGARS: TRAFFIC ORDER PLAN	
Title		MERROW STREET	
Contract No.	-	Drawn	BB
Scale	1:500@A3	Designed	BR
Drawing No.	2015/32	Checked	CD
Date Drawn	MAY 2016	Approved	LC
		Rev.	A
		Date Issued	06/05/2016

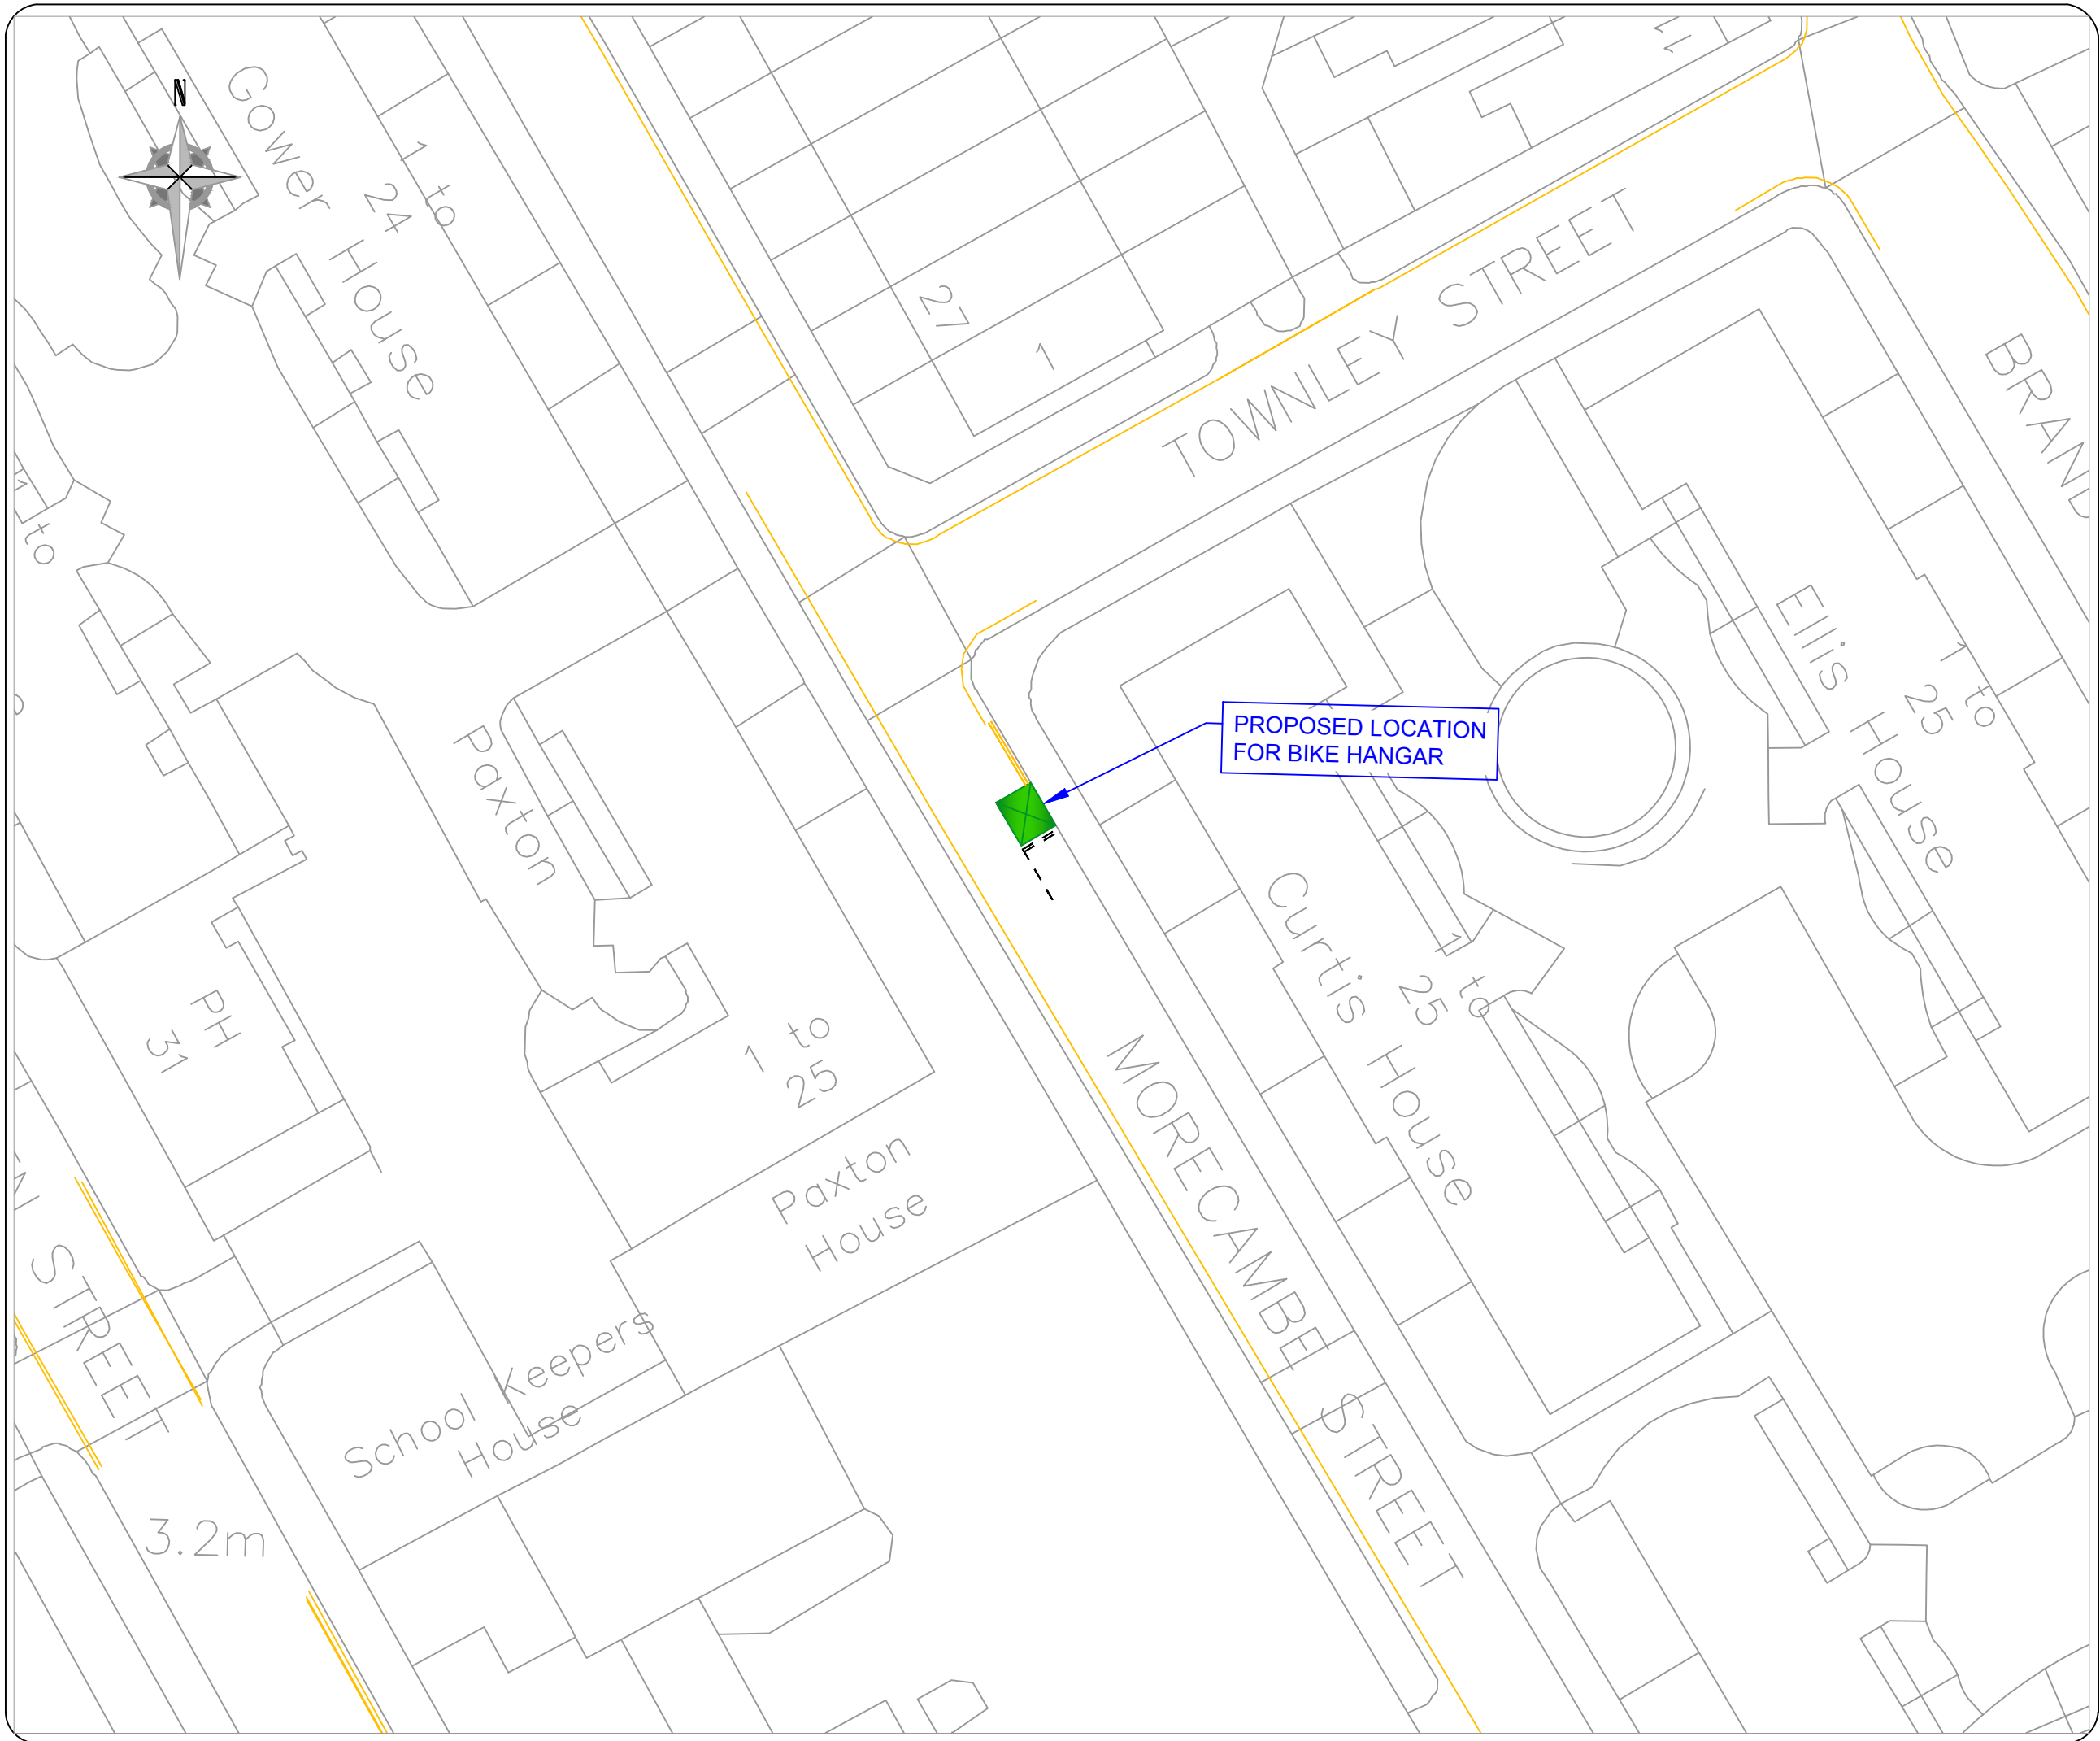

LEGEND / NOTES.


 BIKE HANGAR -
 DIMENSIONS:
 LENGTH 2550mm
 WIDTH 2050mm,
 HEIGHT 1350mm

1. BIKE HANGAR
INSTALLED IN PARKING
BAYS
2. DOUBLE YELLOW
LINES EXTENDED TO
7.5M FROM JUNCTION
3. REMARK PARKING
BAYS

No.	Date	Revision



Project		BIKE HANGARS: TRAFFIC ORDER PLAN	
Title		MORECAMBE STREET	
Contract No.	-	Drawn	BB
Scale	1:500@A3	Checked	CD
Approved		Approved	LC
Drawing No.	2015/C036	Rev.	A
Date Drawn	MAY 2016	Date Issued	06/05/2016

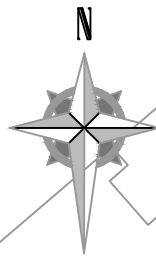


Crawford
Primary School

VALMAR ROAD

MORNA ROAD

PROPOSED LOCATION
FOR BIKE HANGAR

LEGEND / NOTES.


 BIKE HANGAR -
DIMENSIONS:
LENGTH 2550mm
WIDTH 2050mm,
HEIGHT 1350mm

1. BIKE HANGAR
INSTALLED IN PARKING
BAYS
2. MARK 2M DOUBLE
YELLOW ON SOUTH
SIDE OF HANGAR
3. REMARK PARKING
BAYS EITHER SIDE

No.	Date	Revision



Project		BIKE HANGARS: TRAFFIC ORDER PLAN	
Title		MORNA ROAD	
Contract No.	-	Drawn	BB
Scale	1:500@A3	Designed	BR
Drawing No.	2015/C058	Checked	CD
Date Drawn	MAY 2016	Approved	LC
Date Issued	06/05/2016	Rev.	A

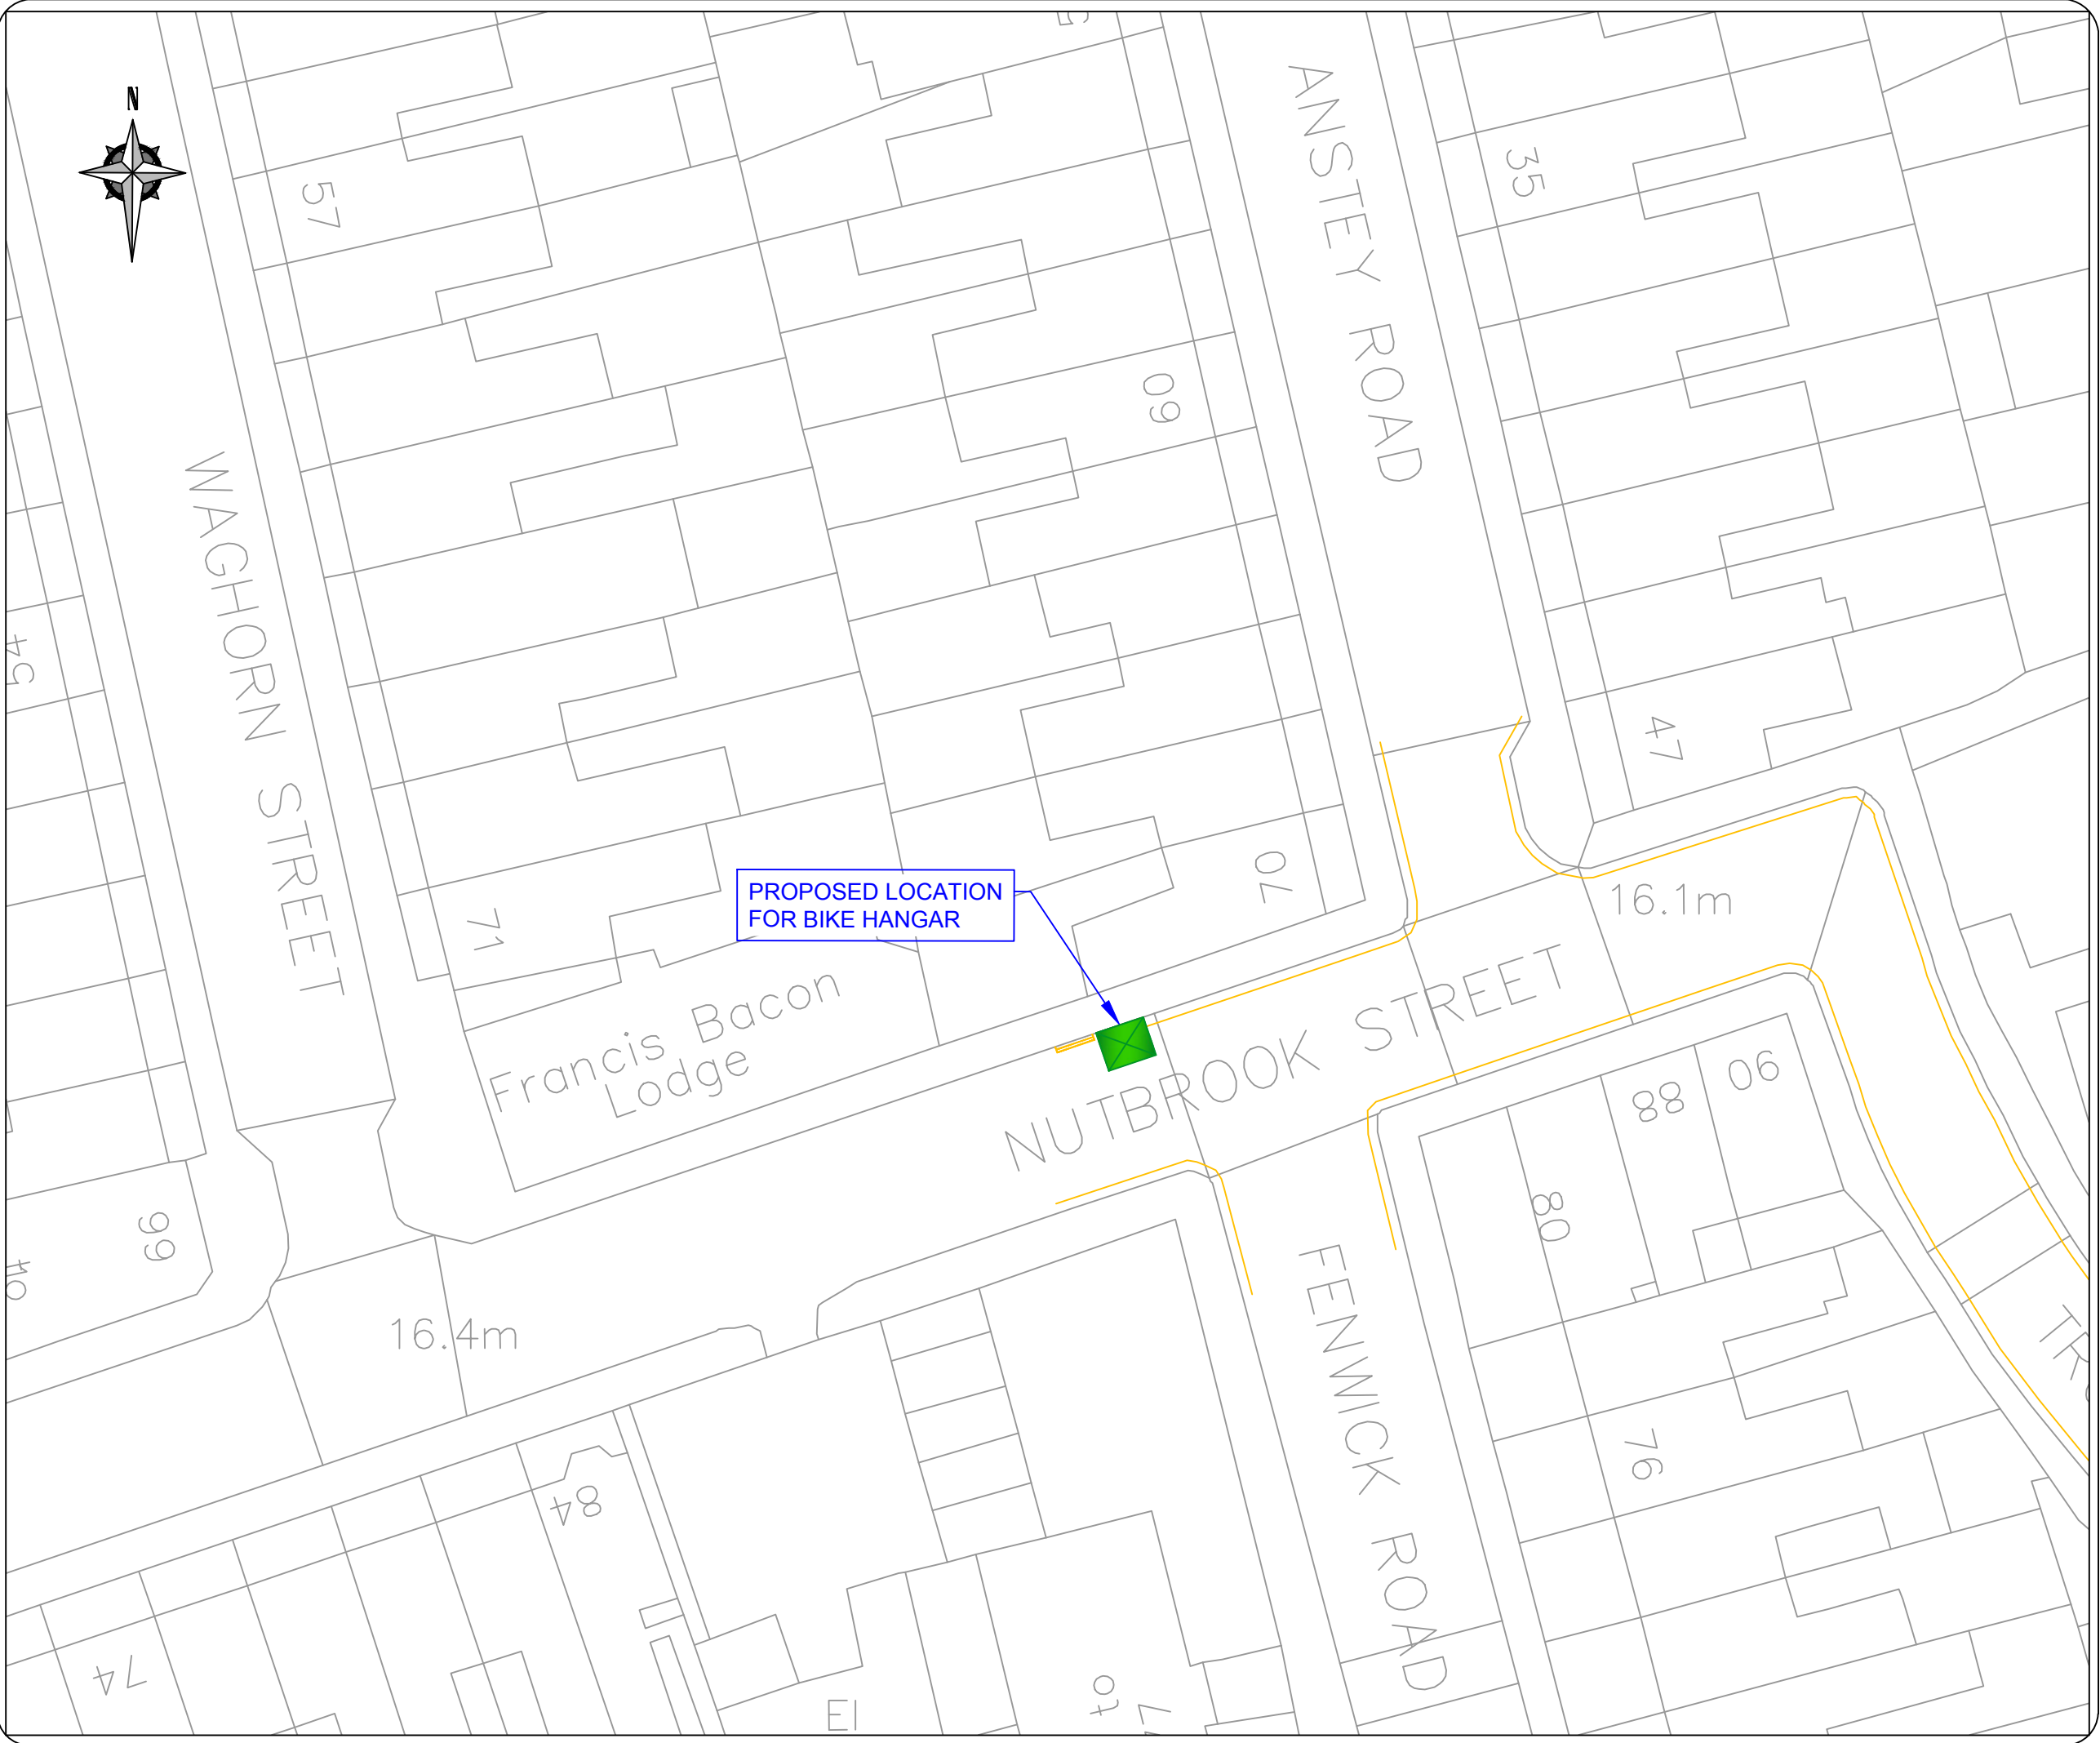

LEGEND / NOTES.


 BIKE HANGAR -
 DIMENSIONS:
 LENGTH 2550mm
 WIDTH 2050mm,
 HEIGHT 1350mm

1. BIKE HANGAR
 INSTALLED APPROX
 14M AWAY FROM J/W
 ANSTEY ROAD
2. MARK 2M OF DOUBLE
 YELLOW LINE ON
 WEST SIDE

No.	Date	Revision



Project		BIKE HANGARS: TRAFFIC ORDER PLAN	
Title		NUTBROOK STREET	
Contract No.	60343287 - C0265	Drawn	BB
Scale	1:500	Designed	BR
Drawing No.	2015/C059	Checked	CD
Date Drawn	MAY 2016	Approved	LC
Date Issued	06/05/2016	Rev.	A

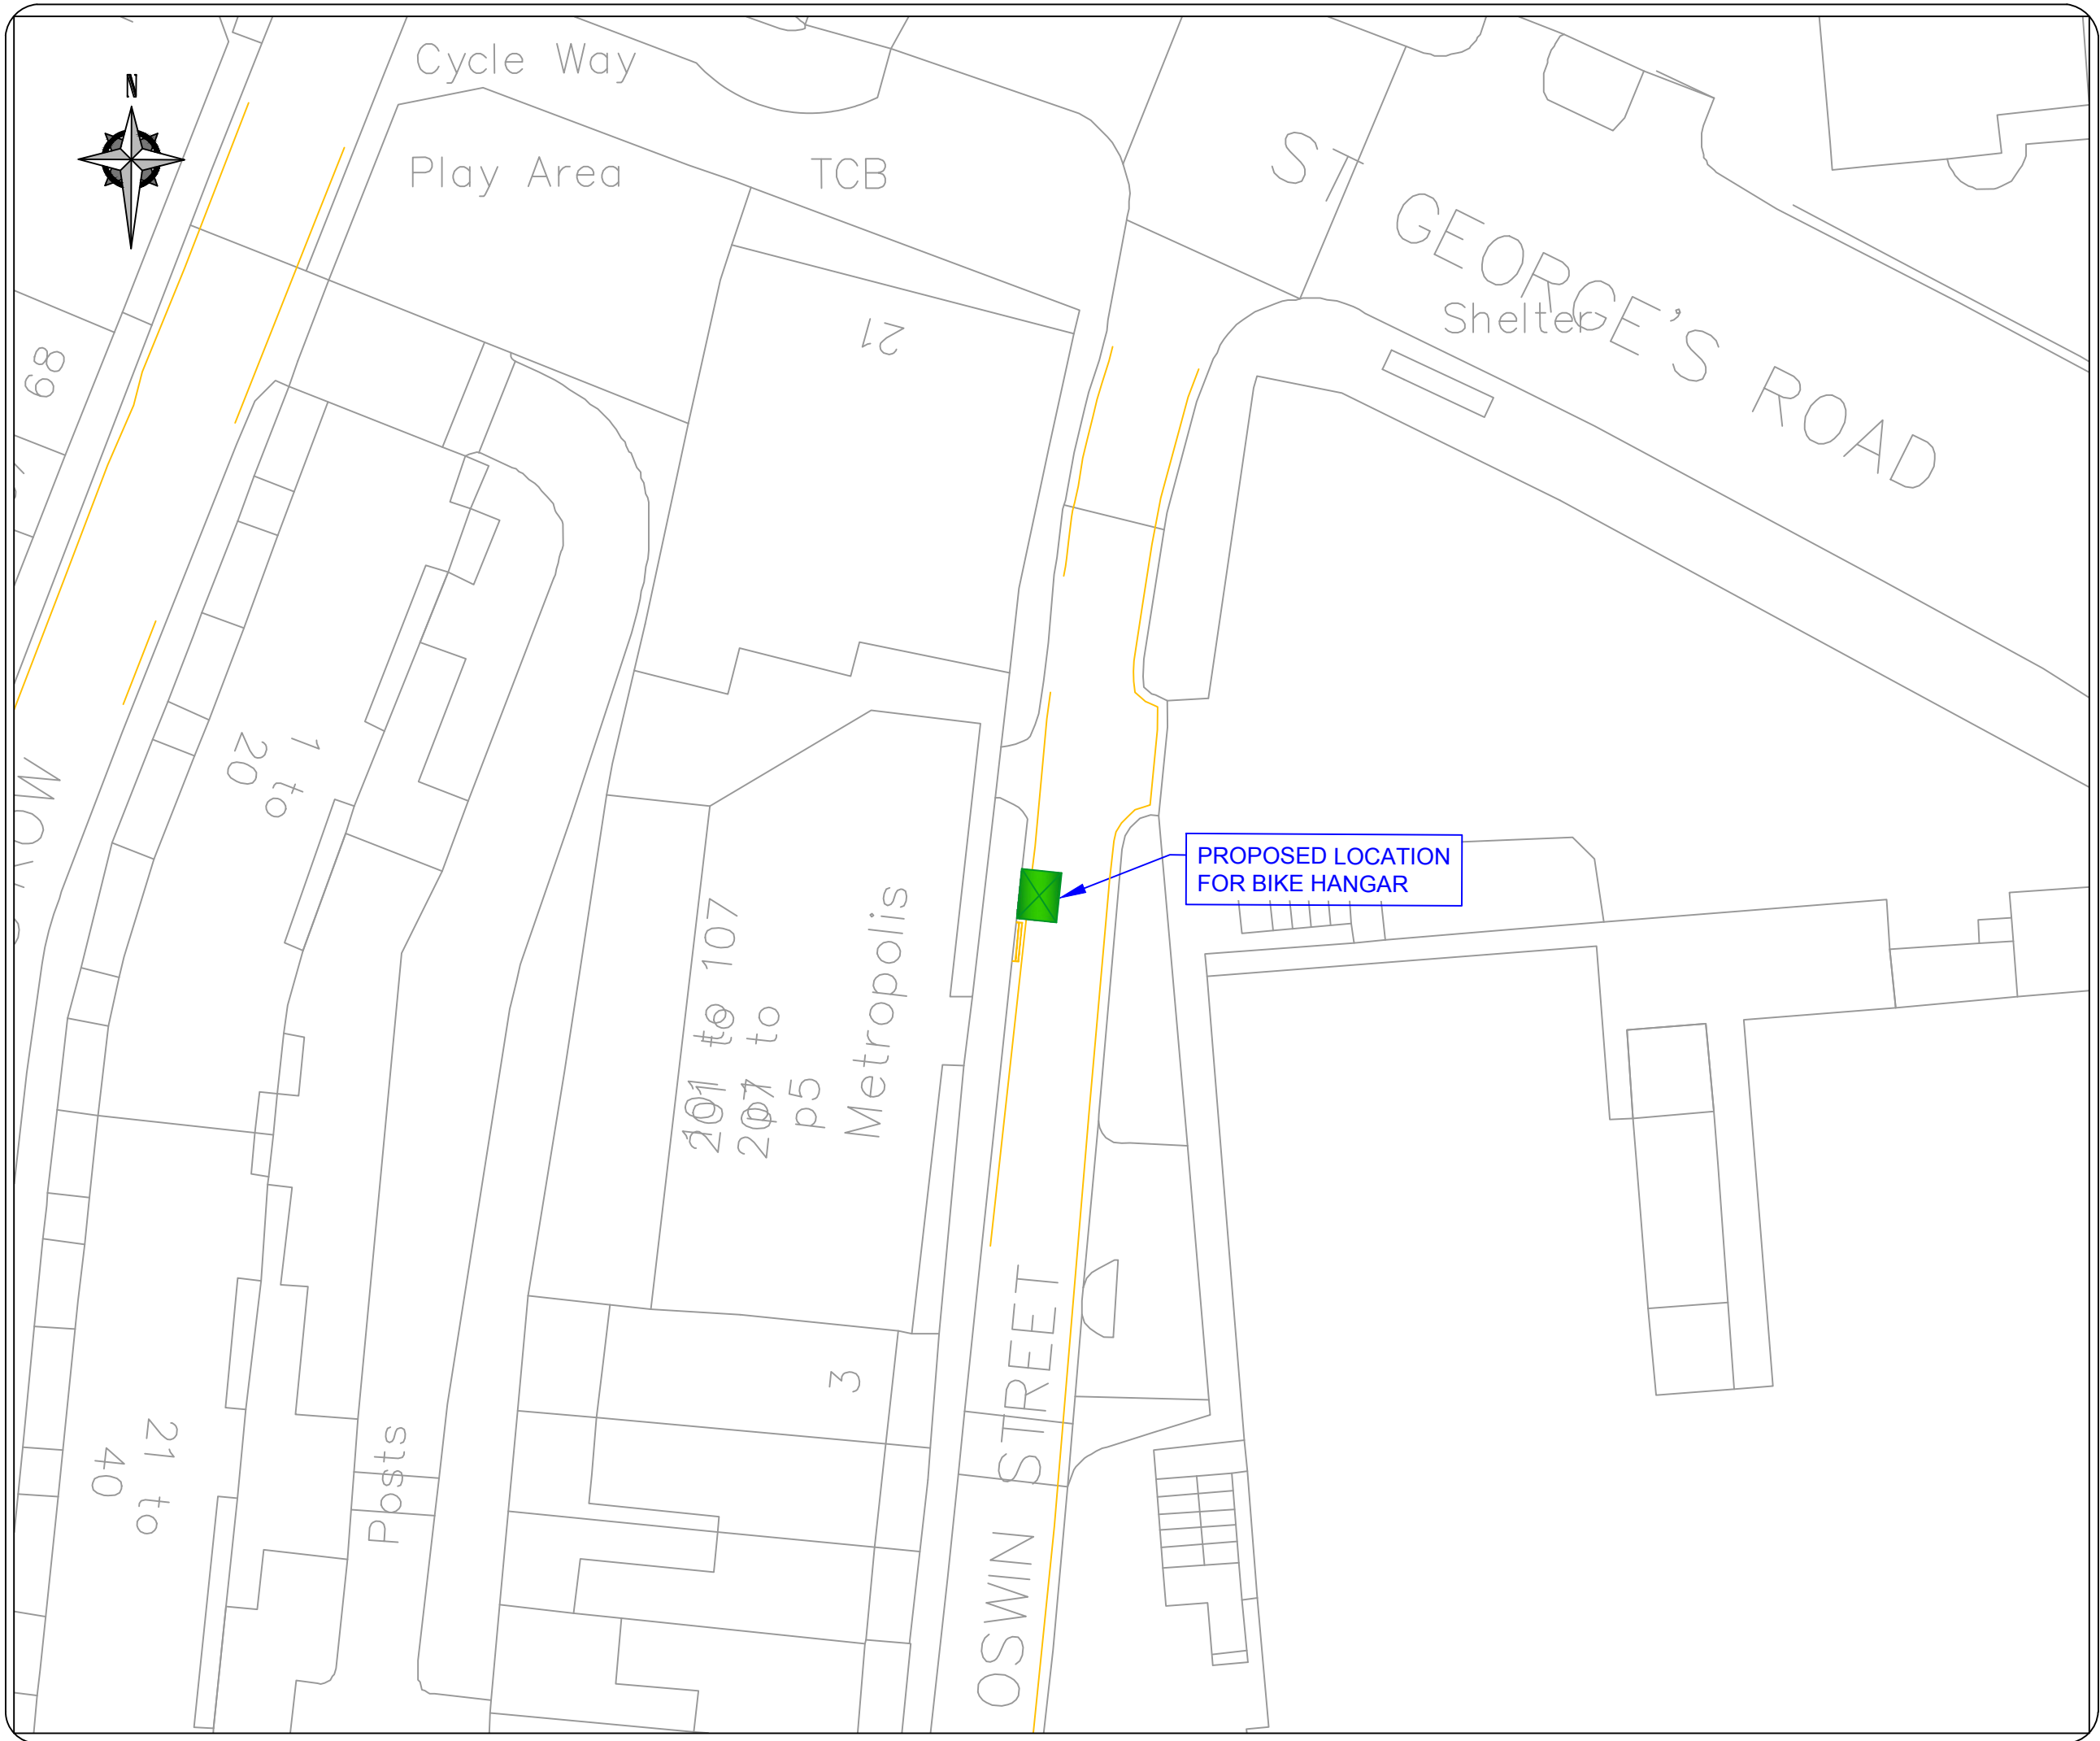

LEGEND / NOTES.


 BIKE HANGAR -
 DIMENSIONS:
 LENGTH 2550mm
 WIDTH 2050mm,
 HEIGHT 1350mm

1. A SINGLE BIKE HANGAR PROVIDES PARKING FOR UP TO 6 BIKES
2. OPENS ONTO THE PAVEMENT
3. IT IS LOCATED ON THE ROAD
4. IT WILL RESULT IN LOSS OF A SINGLE PARKING SPACE

No.	Date	Revision



Project		BIKE HANGARS: TRAFFIC ORDER PLAN	
Title		OSWIN STREET	
Contract No.	60343287 - C0265	Drawn	BB
Scale	1:500	Designed	BR
Drawing No.	SR2014/56	Checked	CD
Date Drawn	MAY 2016	Approved	LC
Date Issued	06/05/2016	Rev.	A

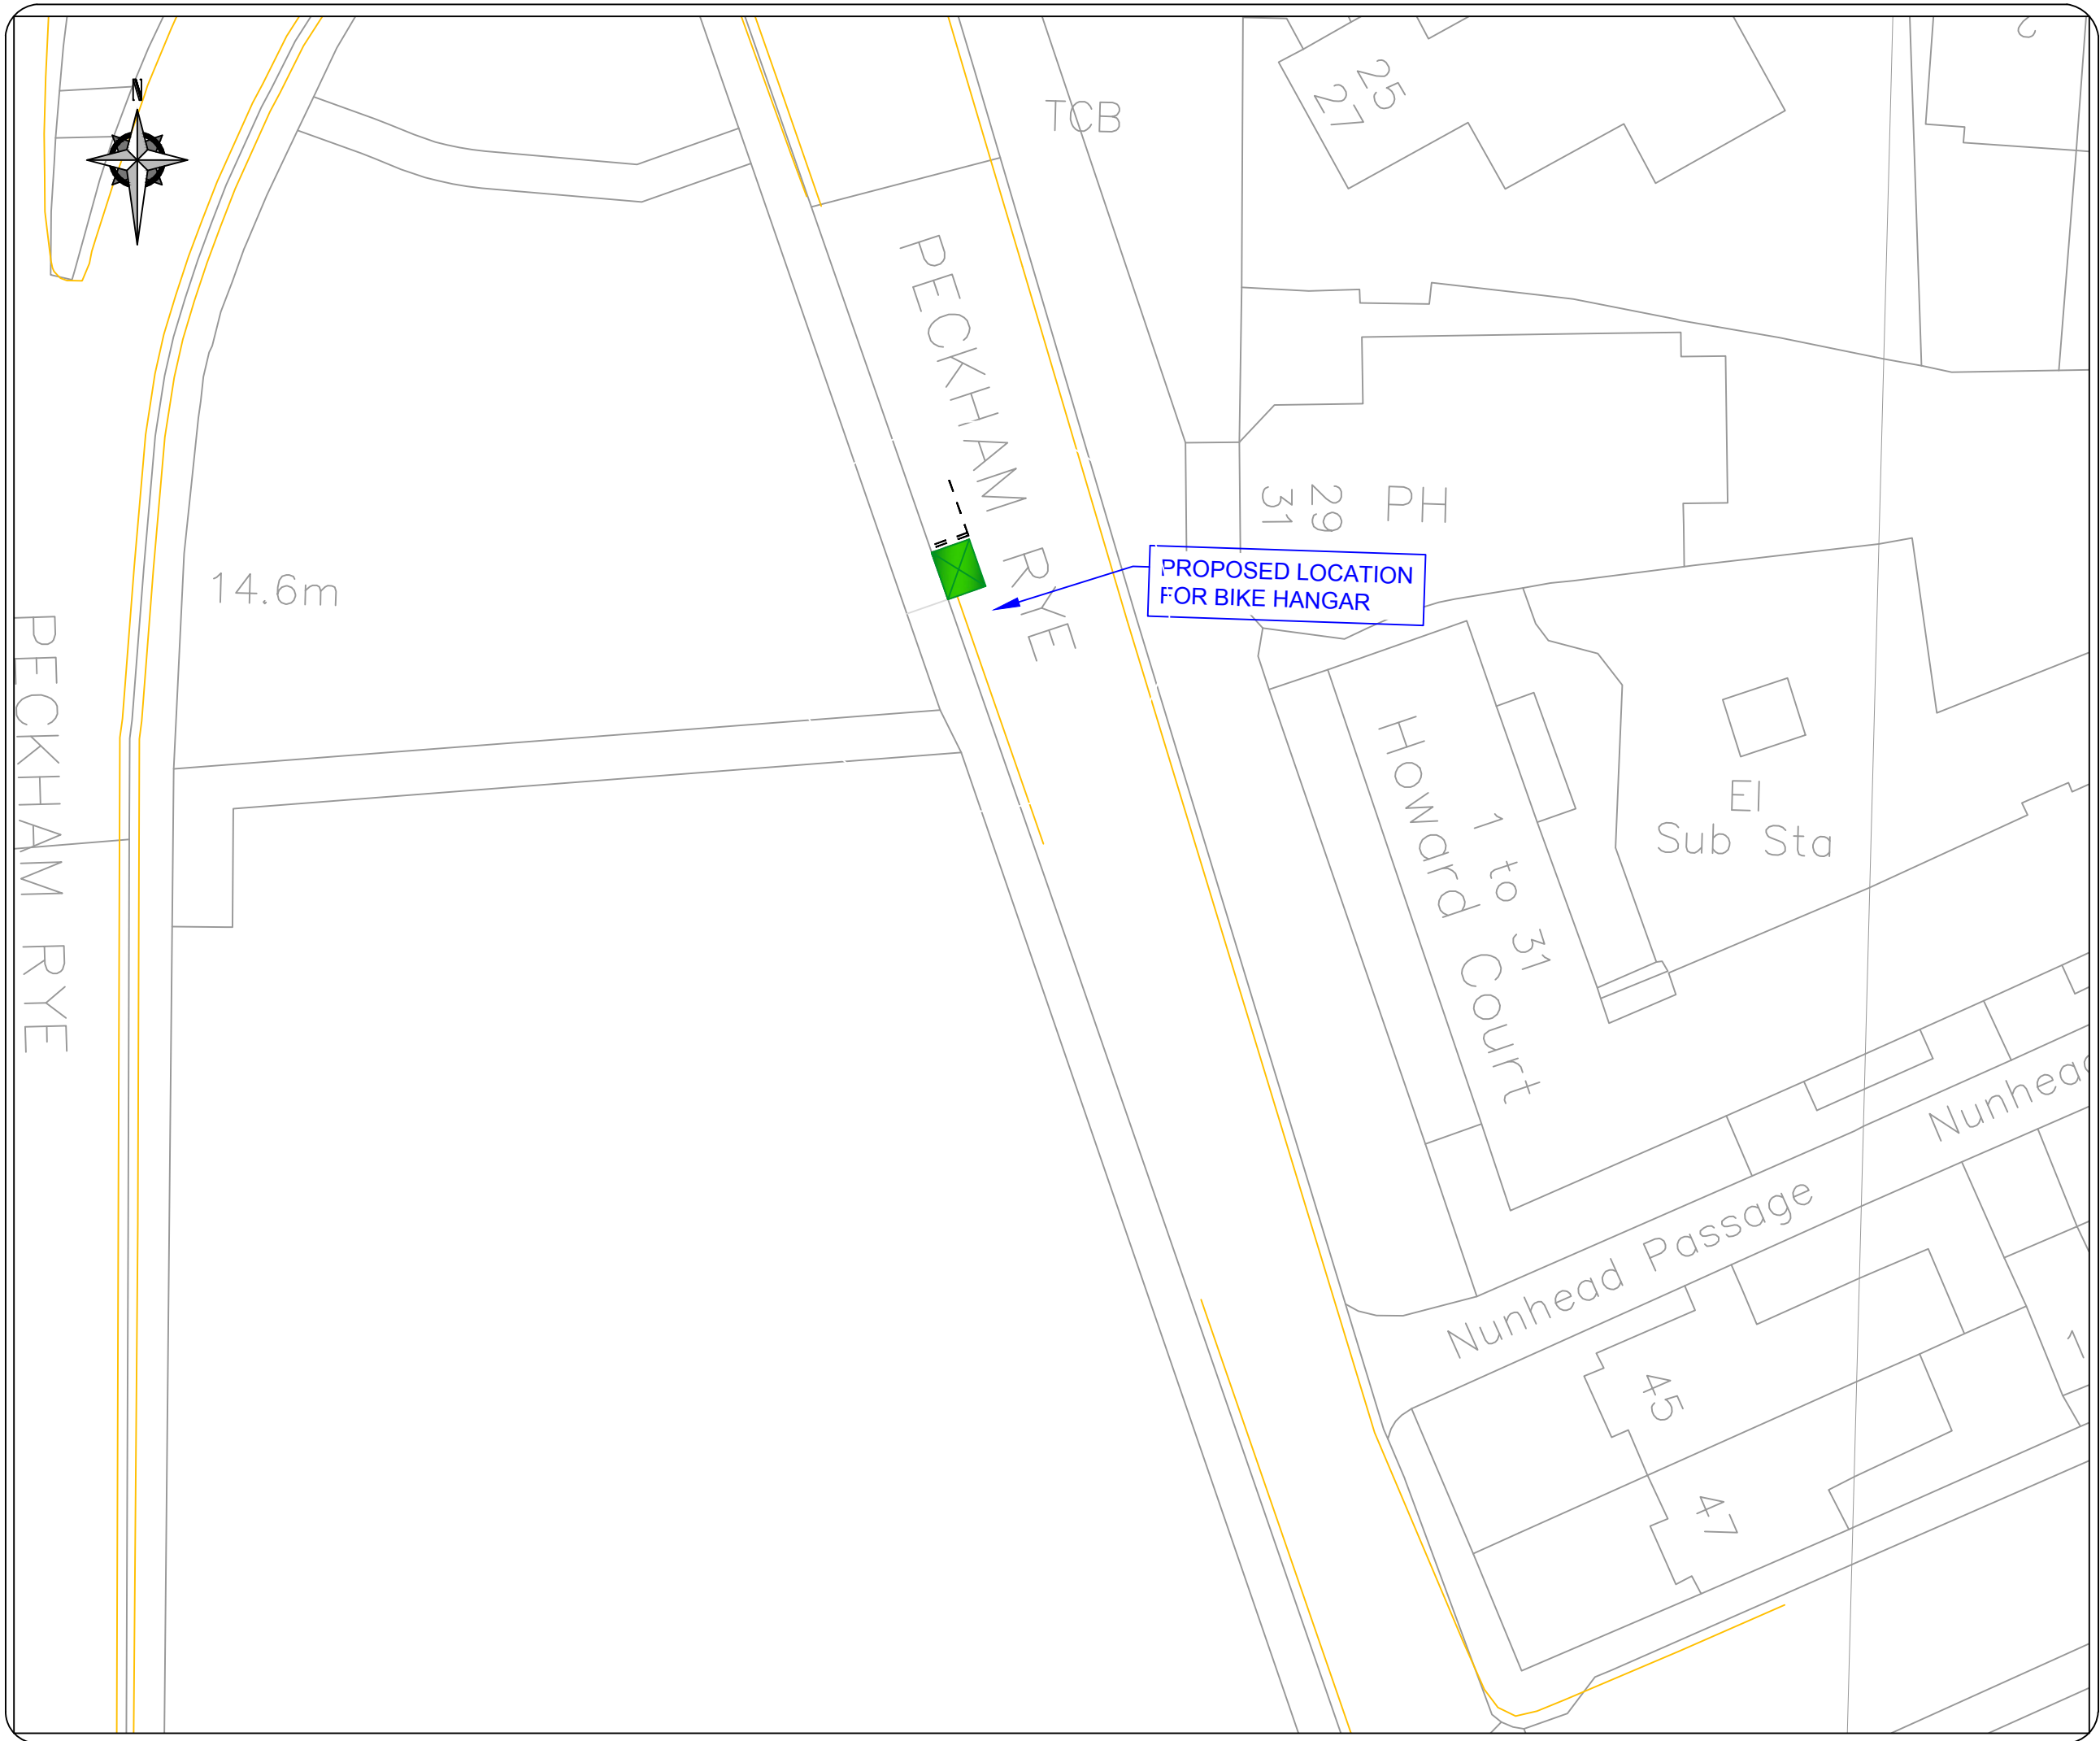

LEGEND / NOTES.


 BIKE HANGAR -
 DIMENSIONS:
 LENGTH 2550mm
 WIDTH 2050mm,
 HEIGHT 1350mm

1. BIKE HANGAR
 INSTALLED ADJACENT
 TO END PARKING BAY

No.	Date	Revision



Project		BIKE HANGARS: TRAFFIC ORDER PLAN	
Title		PECKHAM RYE	
Contract No.	60343287 - C0265	Drawn	BB
Scale	1:500	Designed	BR
Drawing No.	2015/C001	Checked	CD
Date Drawn	MAY 2016	Approved	LC
Date Issued	06/05/2016	Rev.	A

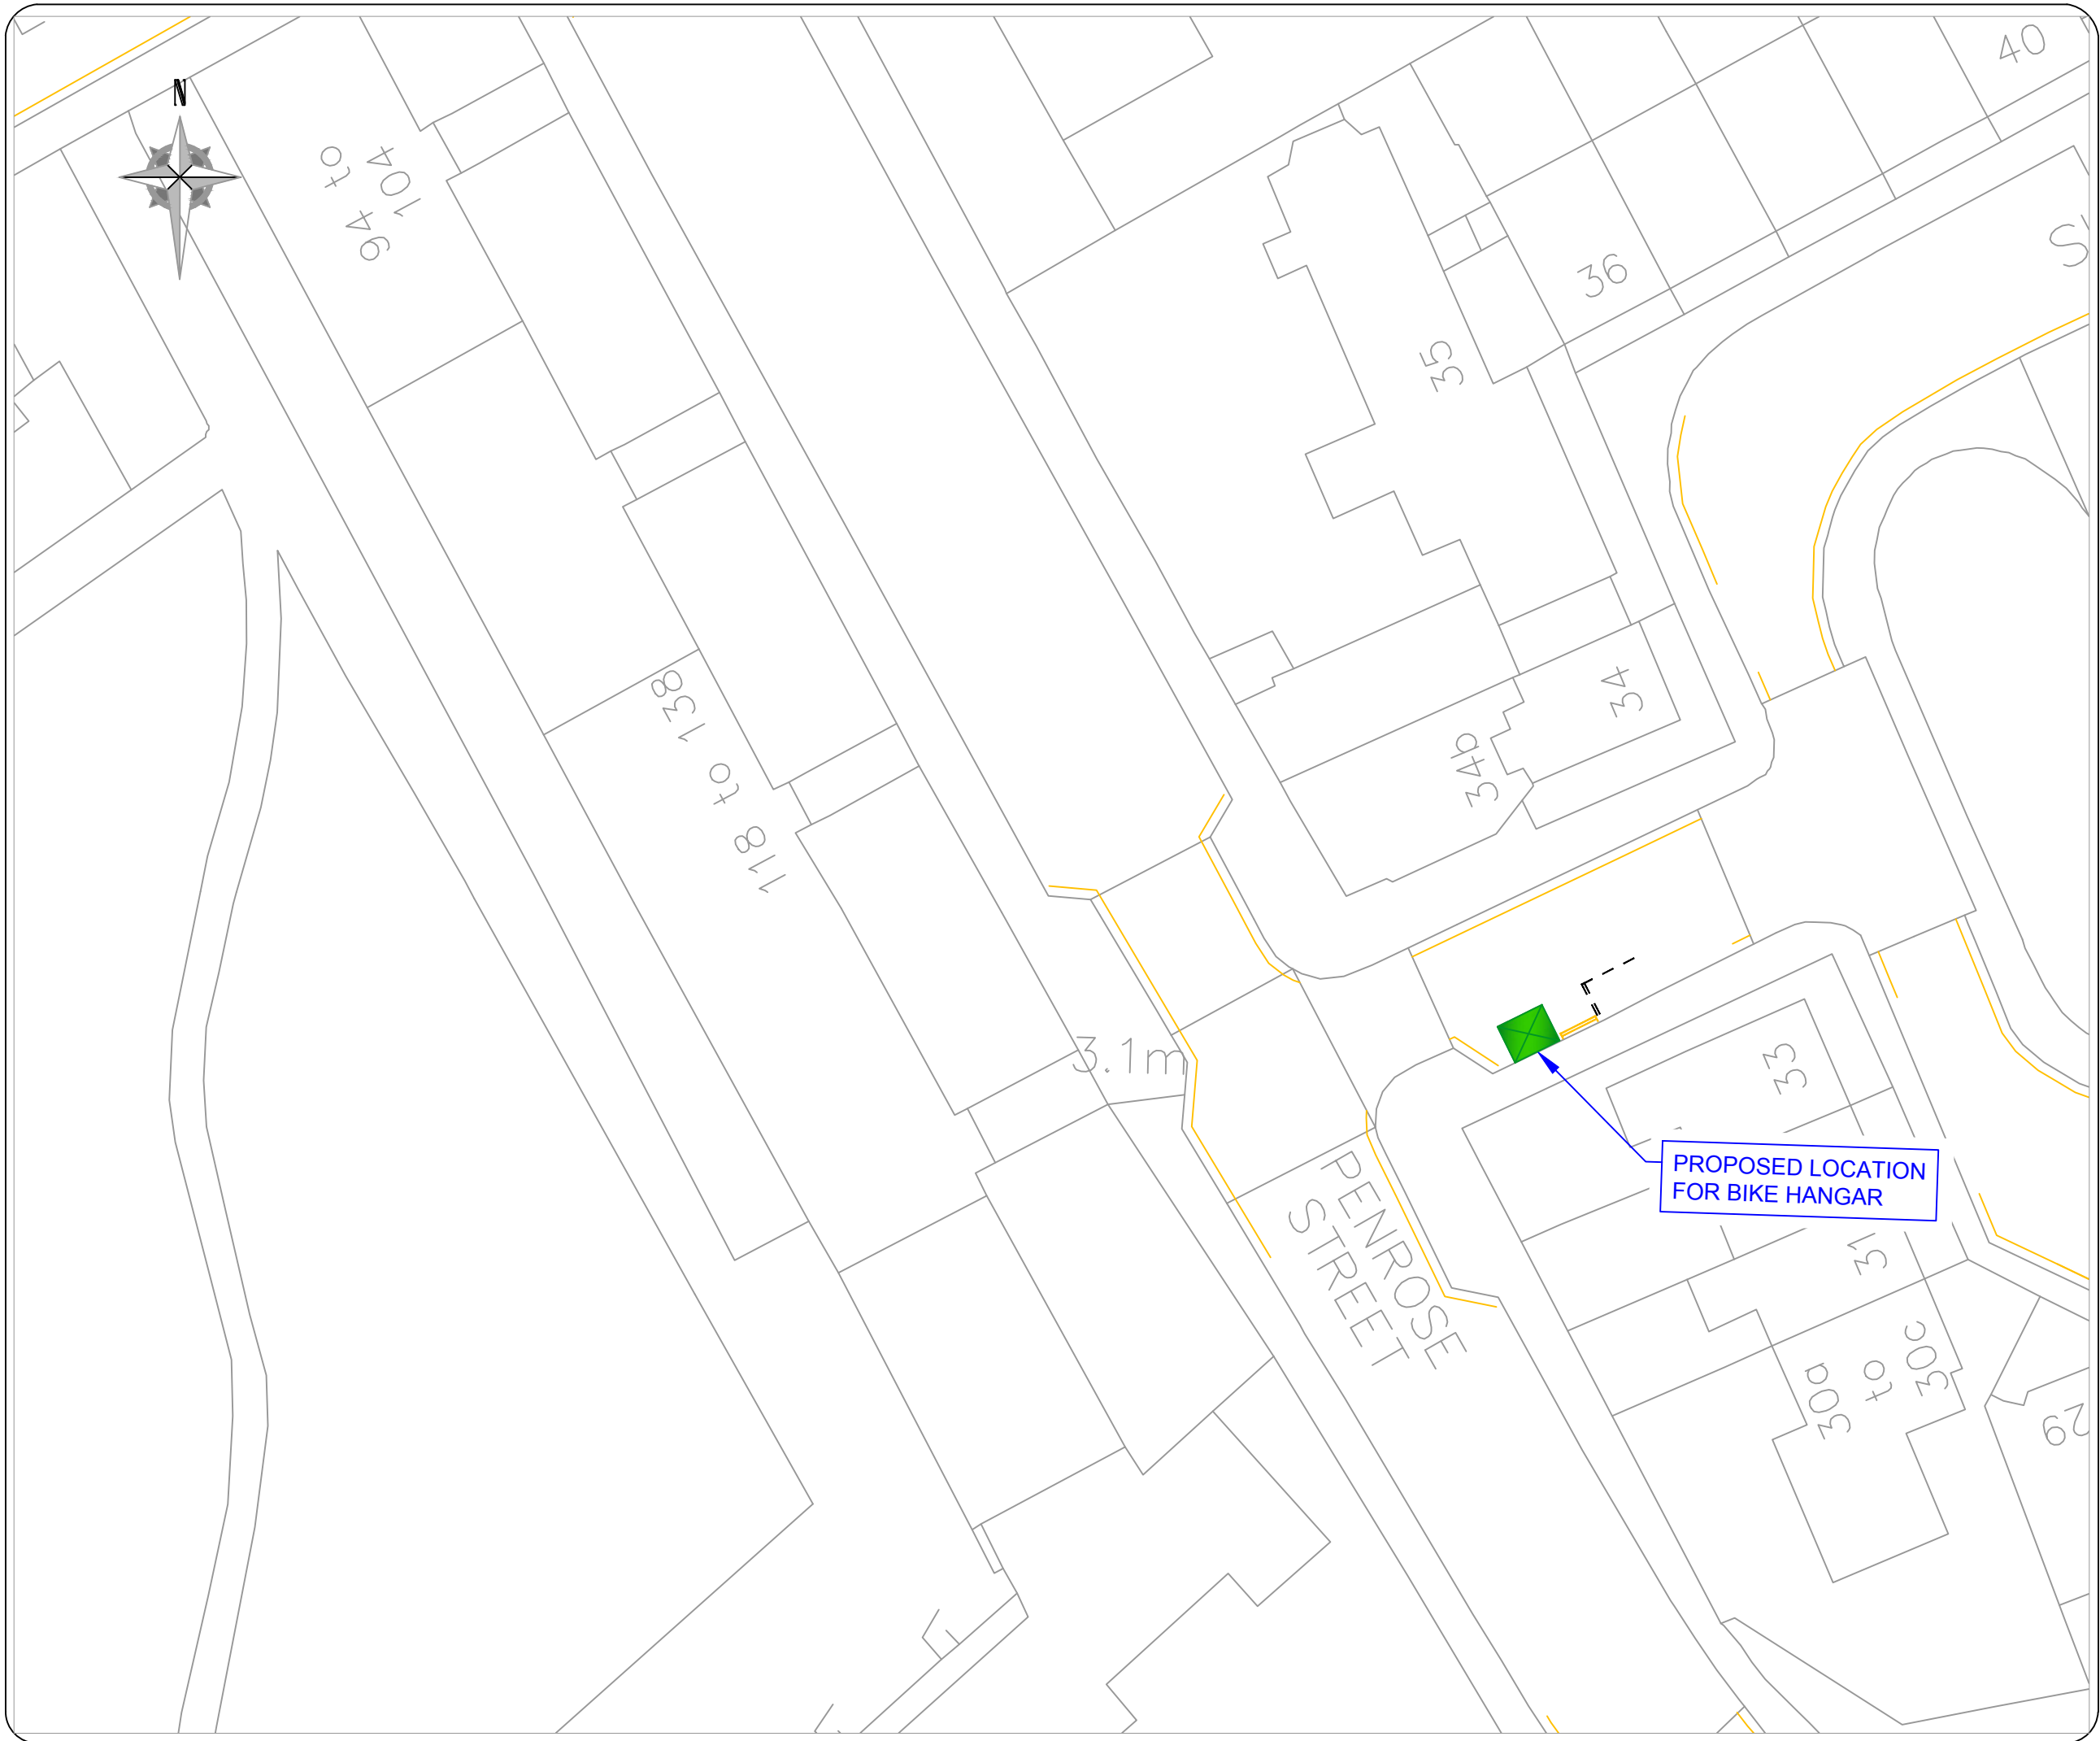

LEGEND / NOTES.


 BIKE HANGAR -
 DIMENSIONS:
 LENGTH 2550mm
 WIDTH 2050mm,
 HEIGHT 1350mm

1. BIKE HANGAR
 INSTALLED IN END
 PARKING BAY
 ADJACENT TO
 BUILDOUT
2. MARK 2M DOUBLE
 YELLOW LINE
3. REMARK PARKING
 BAYS


No.	Date	Revision



Project		BIKE HANGARS: TRAFFIC ORDER PLAN	
Title		PENROSE STREET	
Contract No.	-	Drawn	BB
Scale	1:500@A3	Designed	BR
Drawing No.	2015/C061	Checked	CD
Date Drawn	MAY 2016	Approved	LC
Date Issued	06/05/2016	Rev.	A

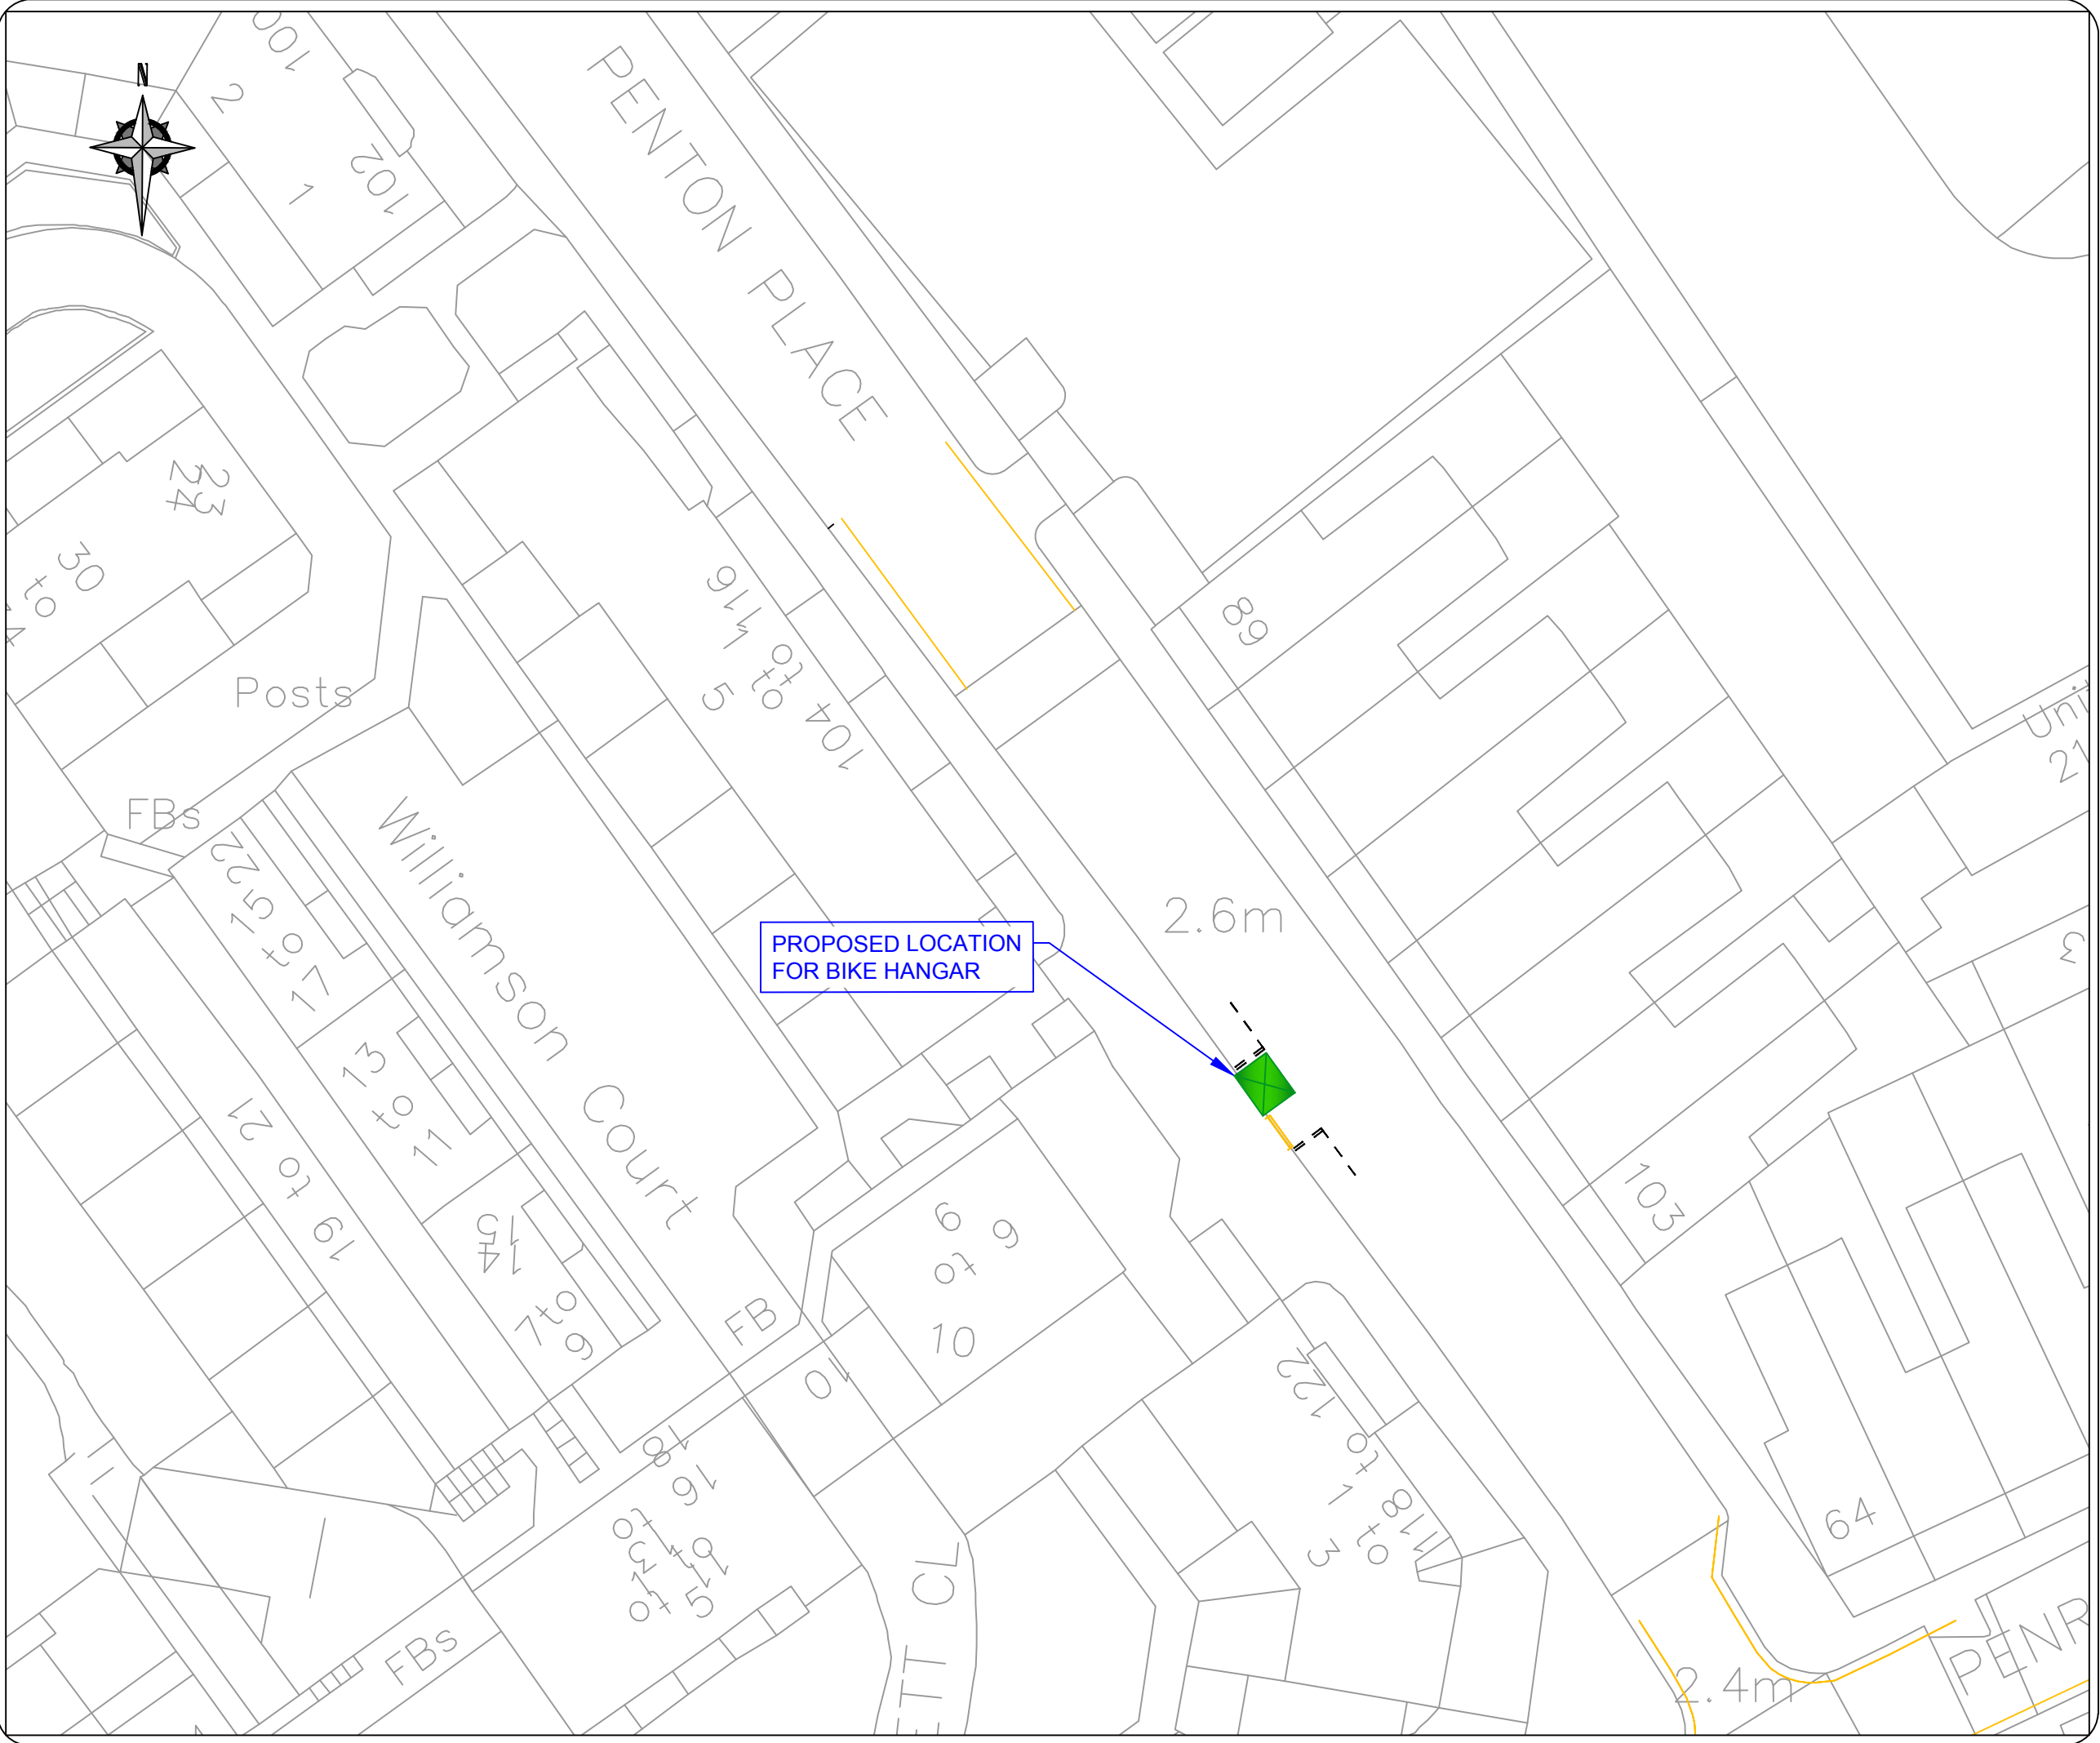

LEGEND / NOTES.



 BIKE HANGAR -
 DIMENSIONS:
 LENGTH 2550mm
 WIDTH 2050mm,
 HEIGHT 1350mm

1. BIKE HANGAR
 INSTALLED O/S
 PROPERTY No. 6-9 IN
 PARKING BAYS
2. MARK 2M DOUBLE
 YELLOW LINE
3. REMARK PARKING
 BAYS

No.	Date	Revision



Project		BIKE HANGARS: TRAFFIC ORDER PLAN	
Title		PENTON PLACE	
Contract No.	60343287 - C0265	Drawn	BB
Scale	1:500	Designed	BR
Drawing No.	2015/29	Checked	CD
Date Drawn	MAY 2016	Approved	LC
Date Issued	06/05/2016	Rev.	A

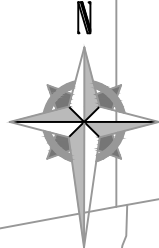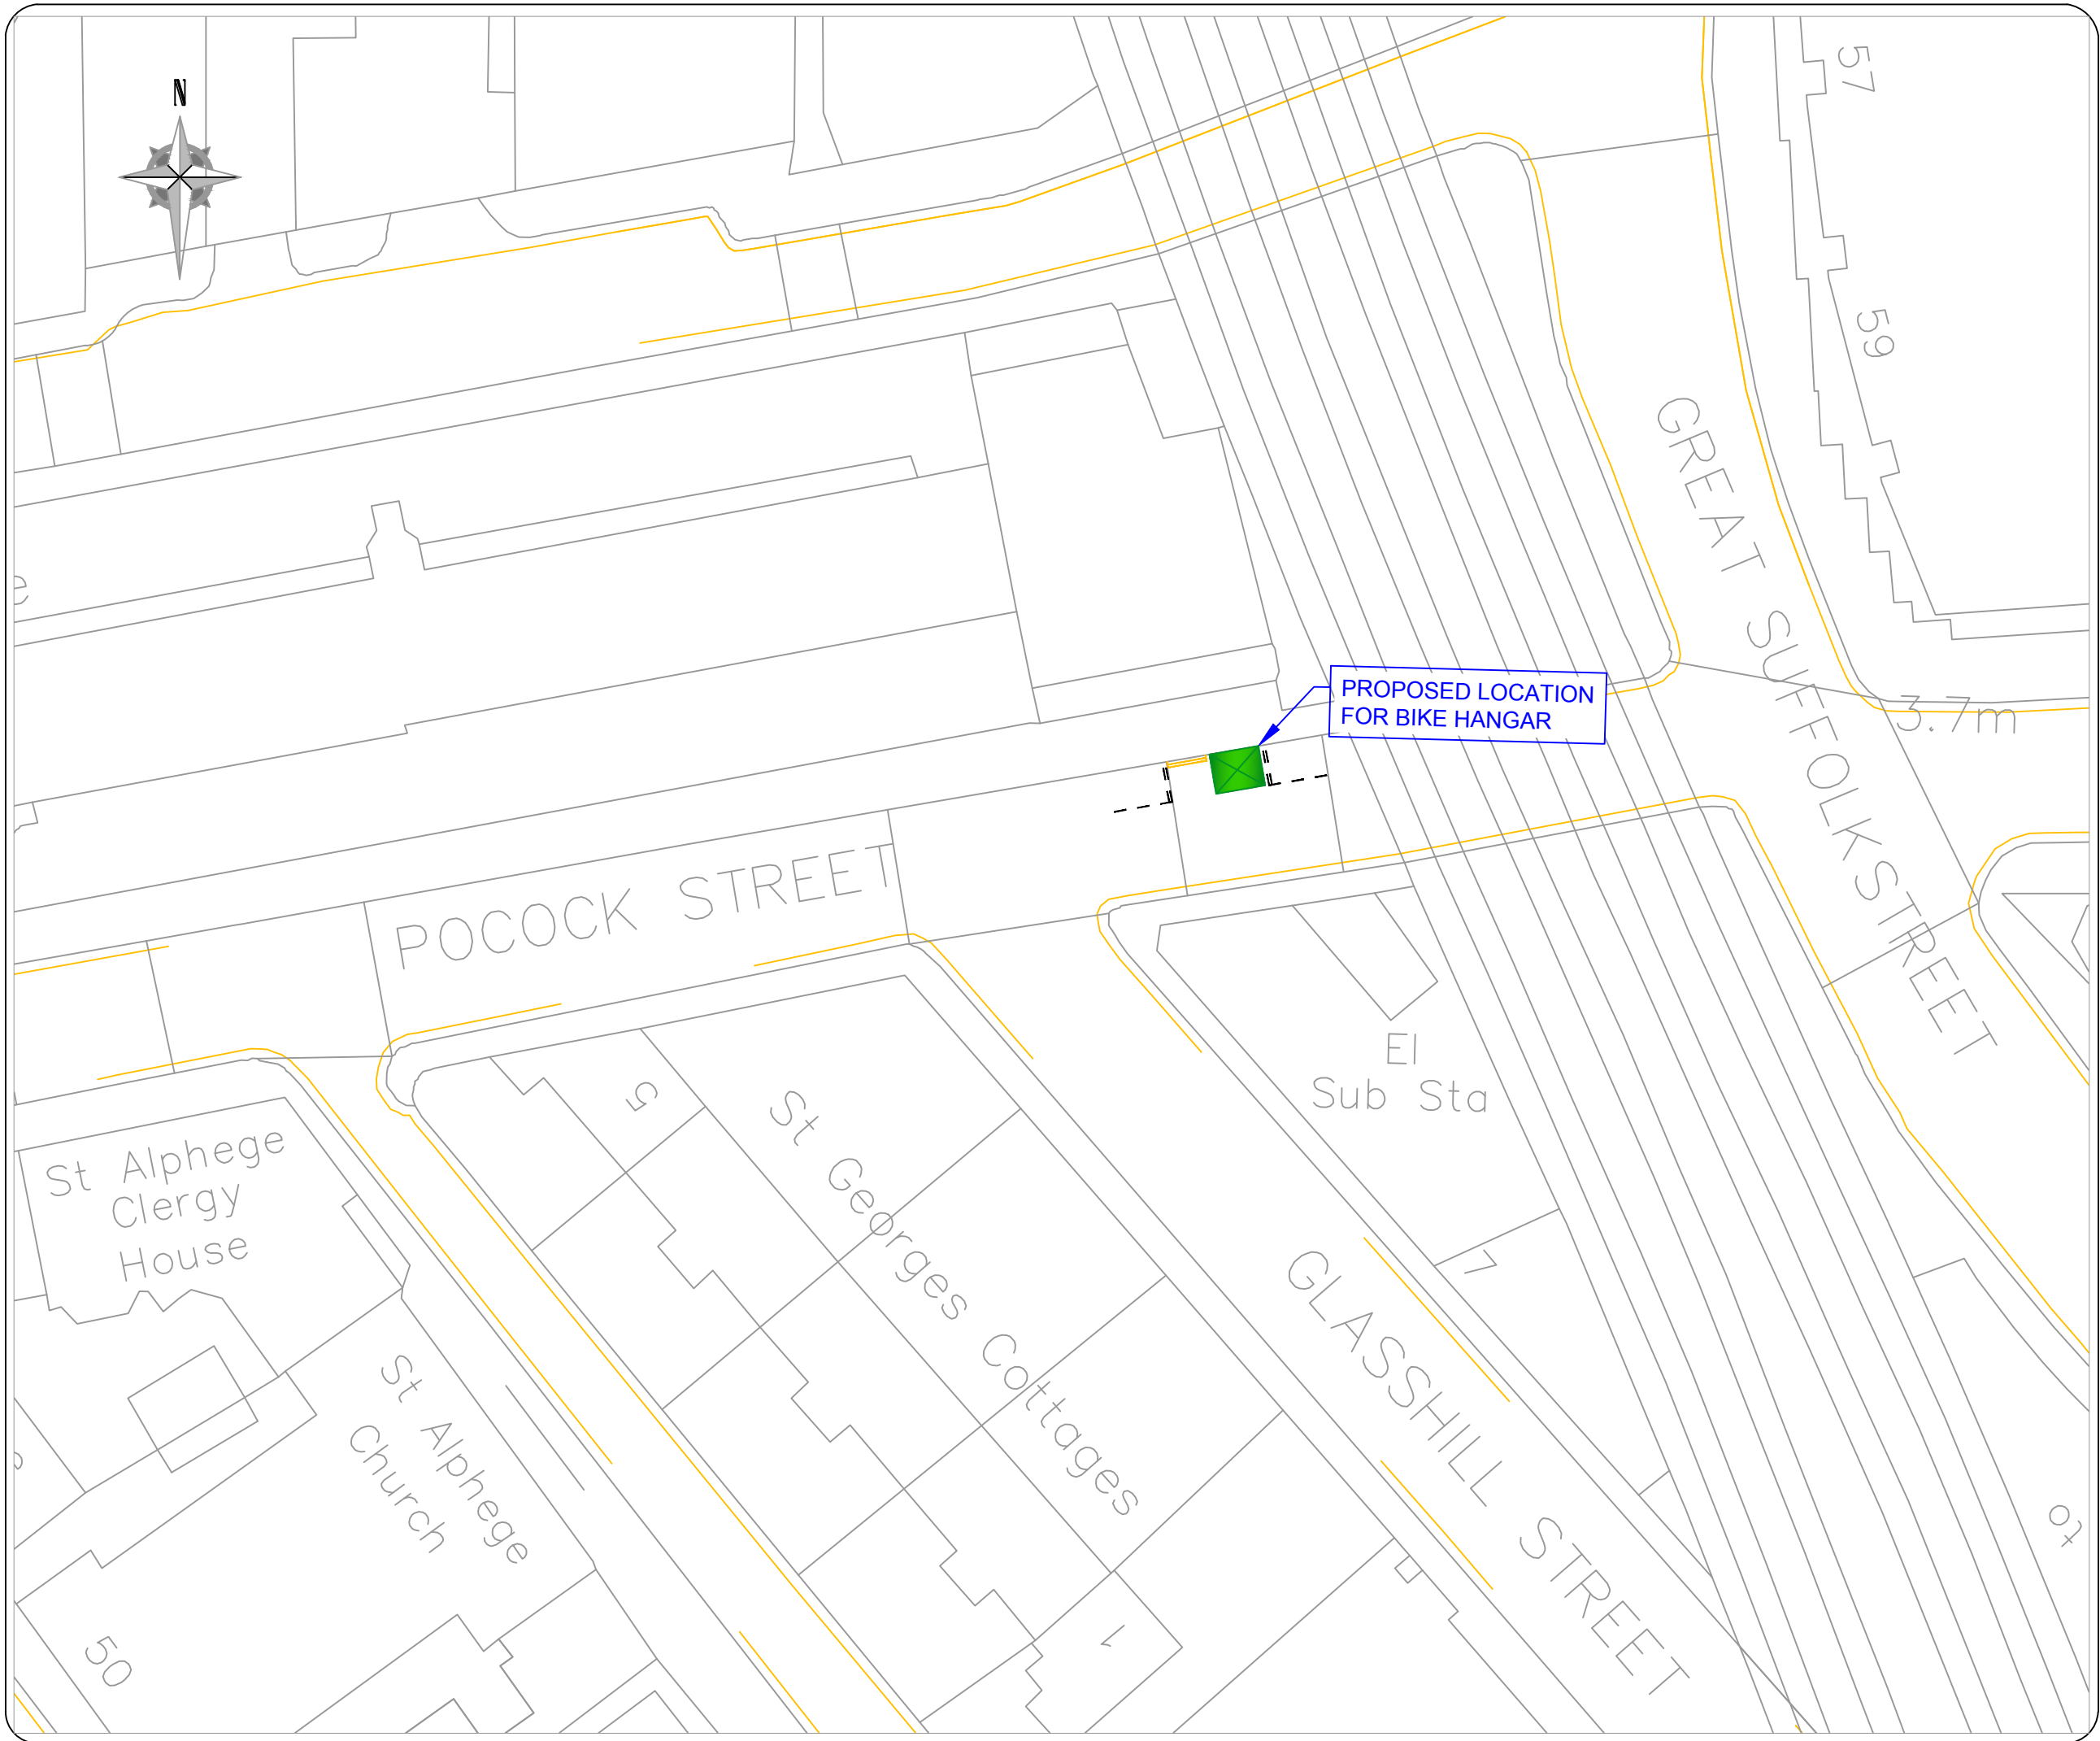

LEGEND / NOTES.

 BIKE HANGAR -
 DIMENSIONS:
 LENGTH 2550mm
 WIDTH 2050mm,
 HEIGHT 1350mm


1. BIKE HANGAR
INSTALLED IN PARKING
BAYS
2. MARK 2M DOUBLE
YELLOW LINE ON THE
WEST SIDE
3. REMARK PARKING
BAYS EITHER SIDE

PROPOSED LOCATION
FOR BIKE HANGAR

No.	Date	Revision



Project		BIKE HANGARS: TRAFFIC ORDER PLAN	
Title		POCOCK STREET	
Contract No.	-	Drawn	BB
		Designed	BR
Scale	1:500@A3	Checked	CD
		Approved	LC
Drawing No.	2015/C062	Rev.	A
Date Drawn	MAY 2016	Date Issued	06/05/2016

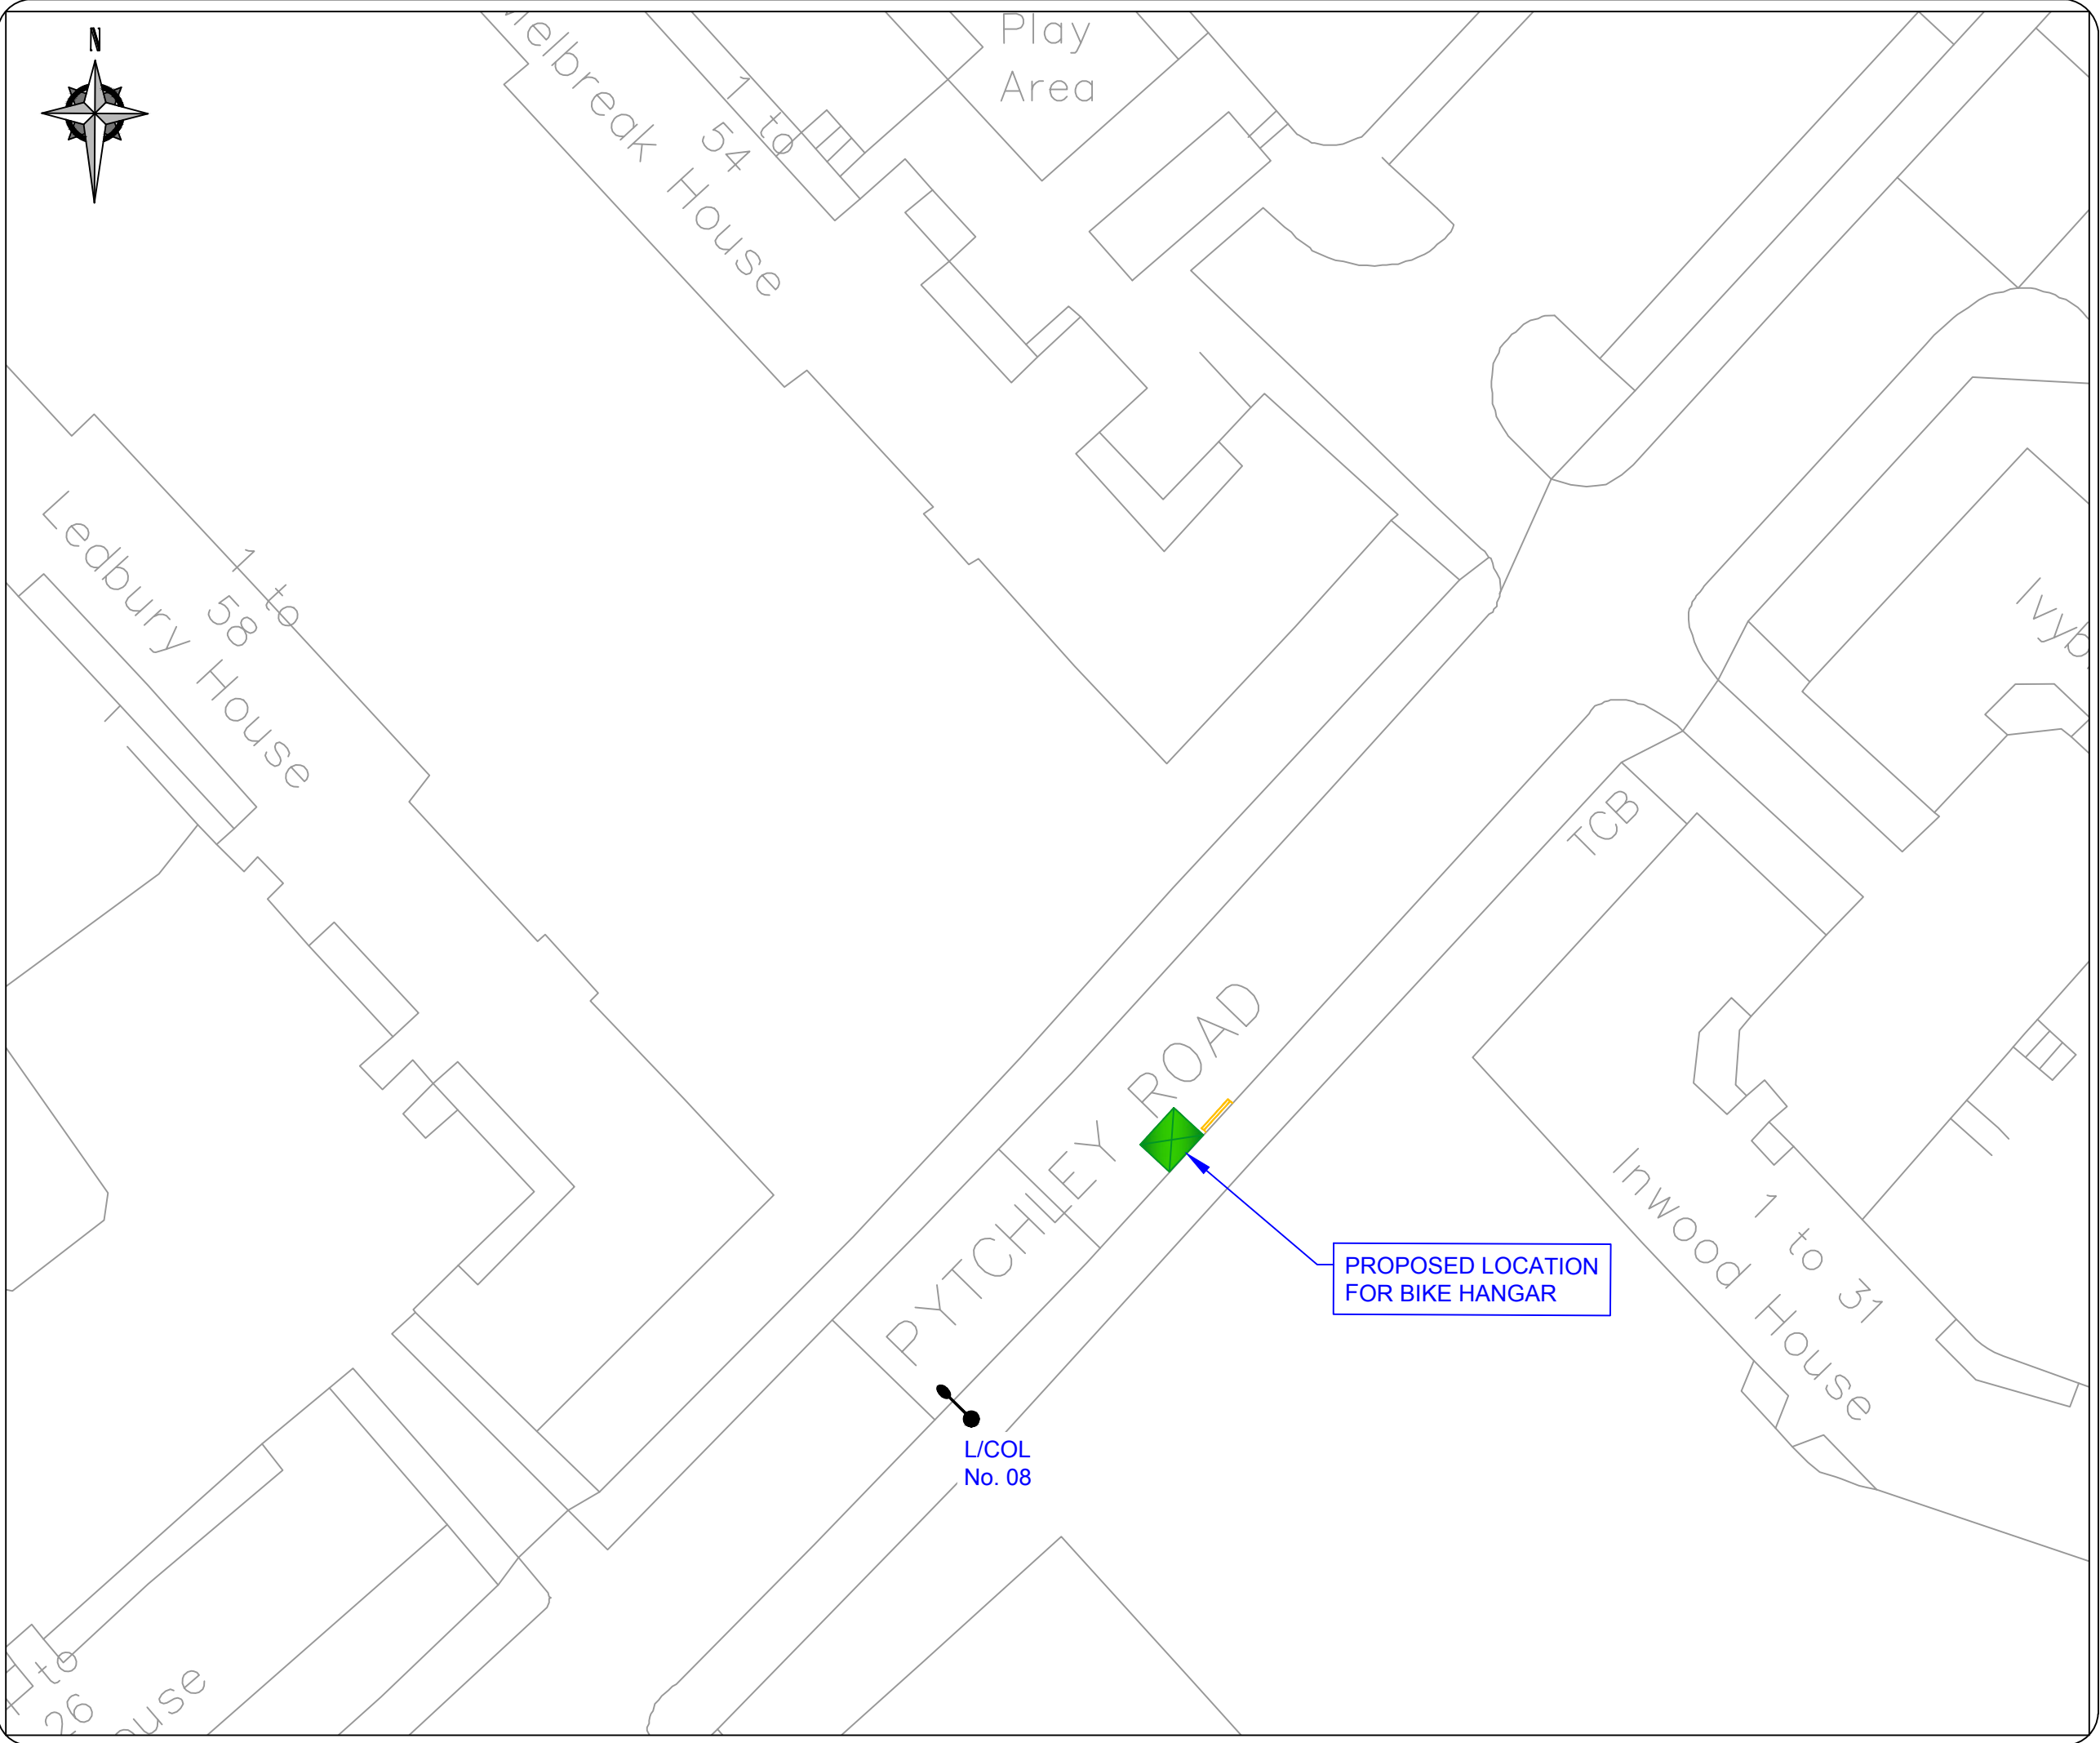

LEGEND / NOTES.


 BIKE HANGAR -
DIMENSIONS:
LENGTH 2550mm
WIDTH 2050mm,
HEIGHT 1350mm

- 1. BIKE HANGAR
INSTALLED APPROX
16.2M AWAY FROM
L/COL No. 08
- 2. MARK 2M DOUBLE
YELLOW LINE TO BE
PROVIDED ON NORTH
SIDE OF BIKE HANGAR


No.	Date	Revision



Project		BIKE HANGARS: TRAFFIC ORDER PLAN	
Title		PYTCHLEY ROAD	
Contract No.	60343287 - C0265	Drawn	BB
Scale	1:500	Designed	BR
		Checked	CD
Drawing No.	2015/C037	Approved	LC
Date Drawn	MAY 2016	Rev.	A
Date Issued	06/05/2016		

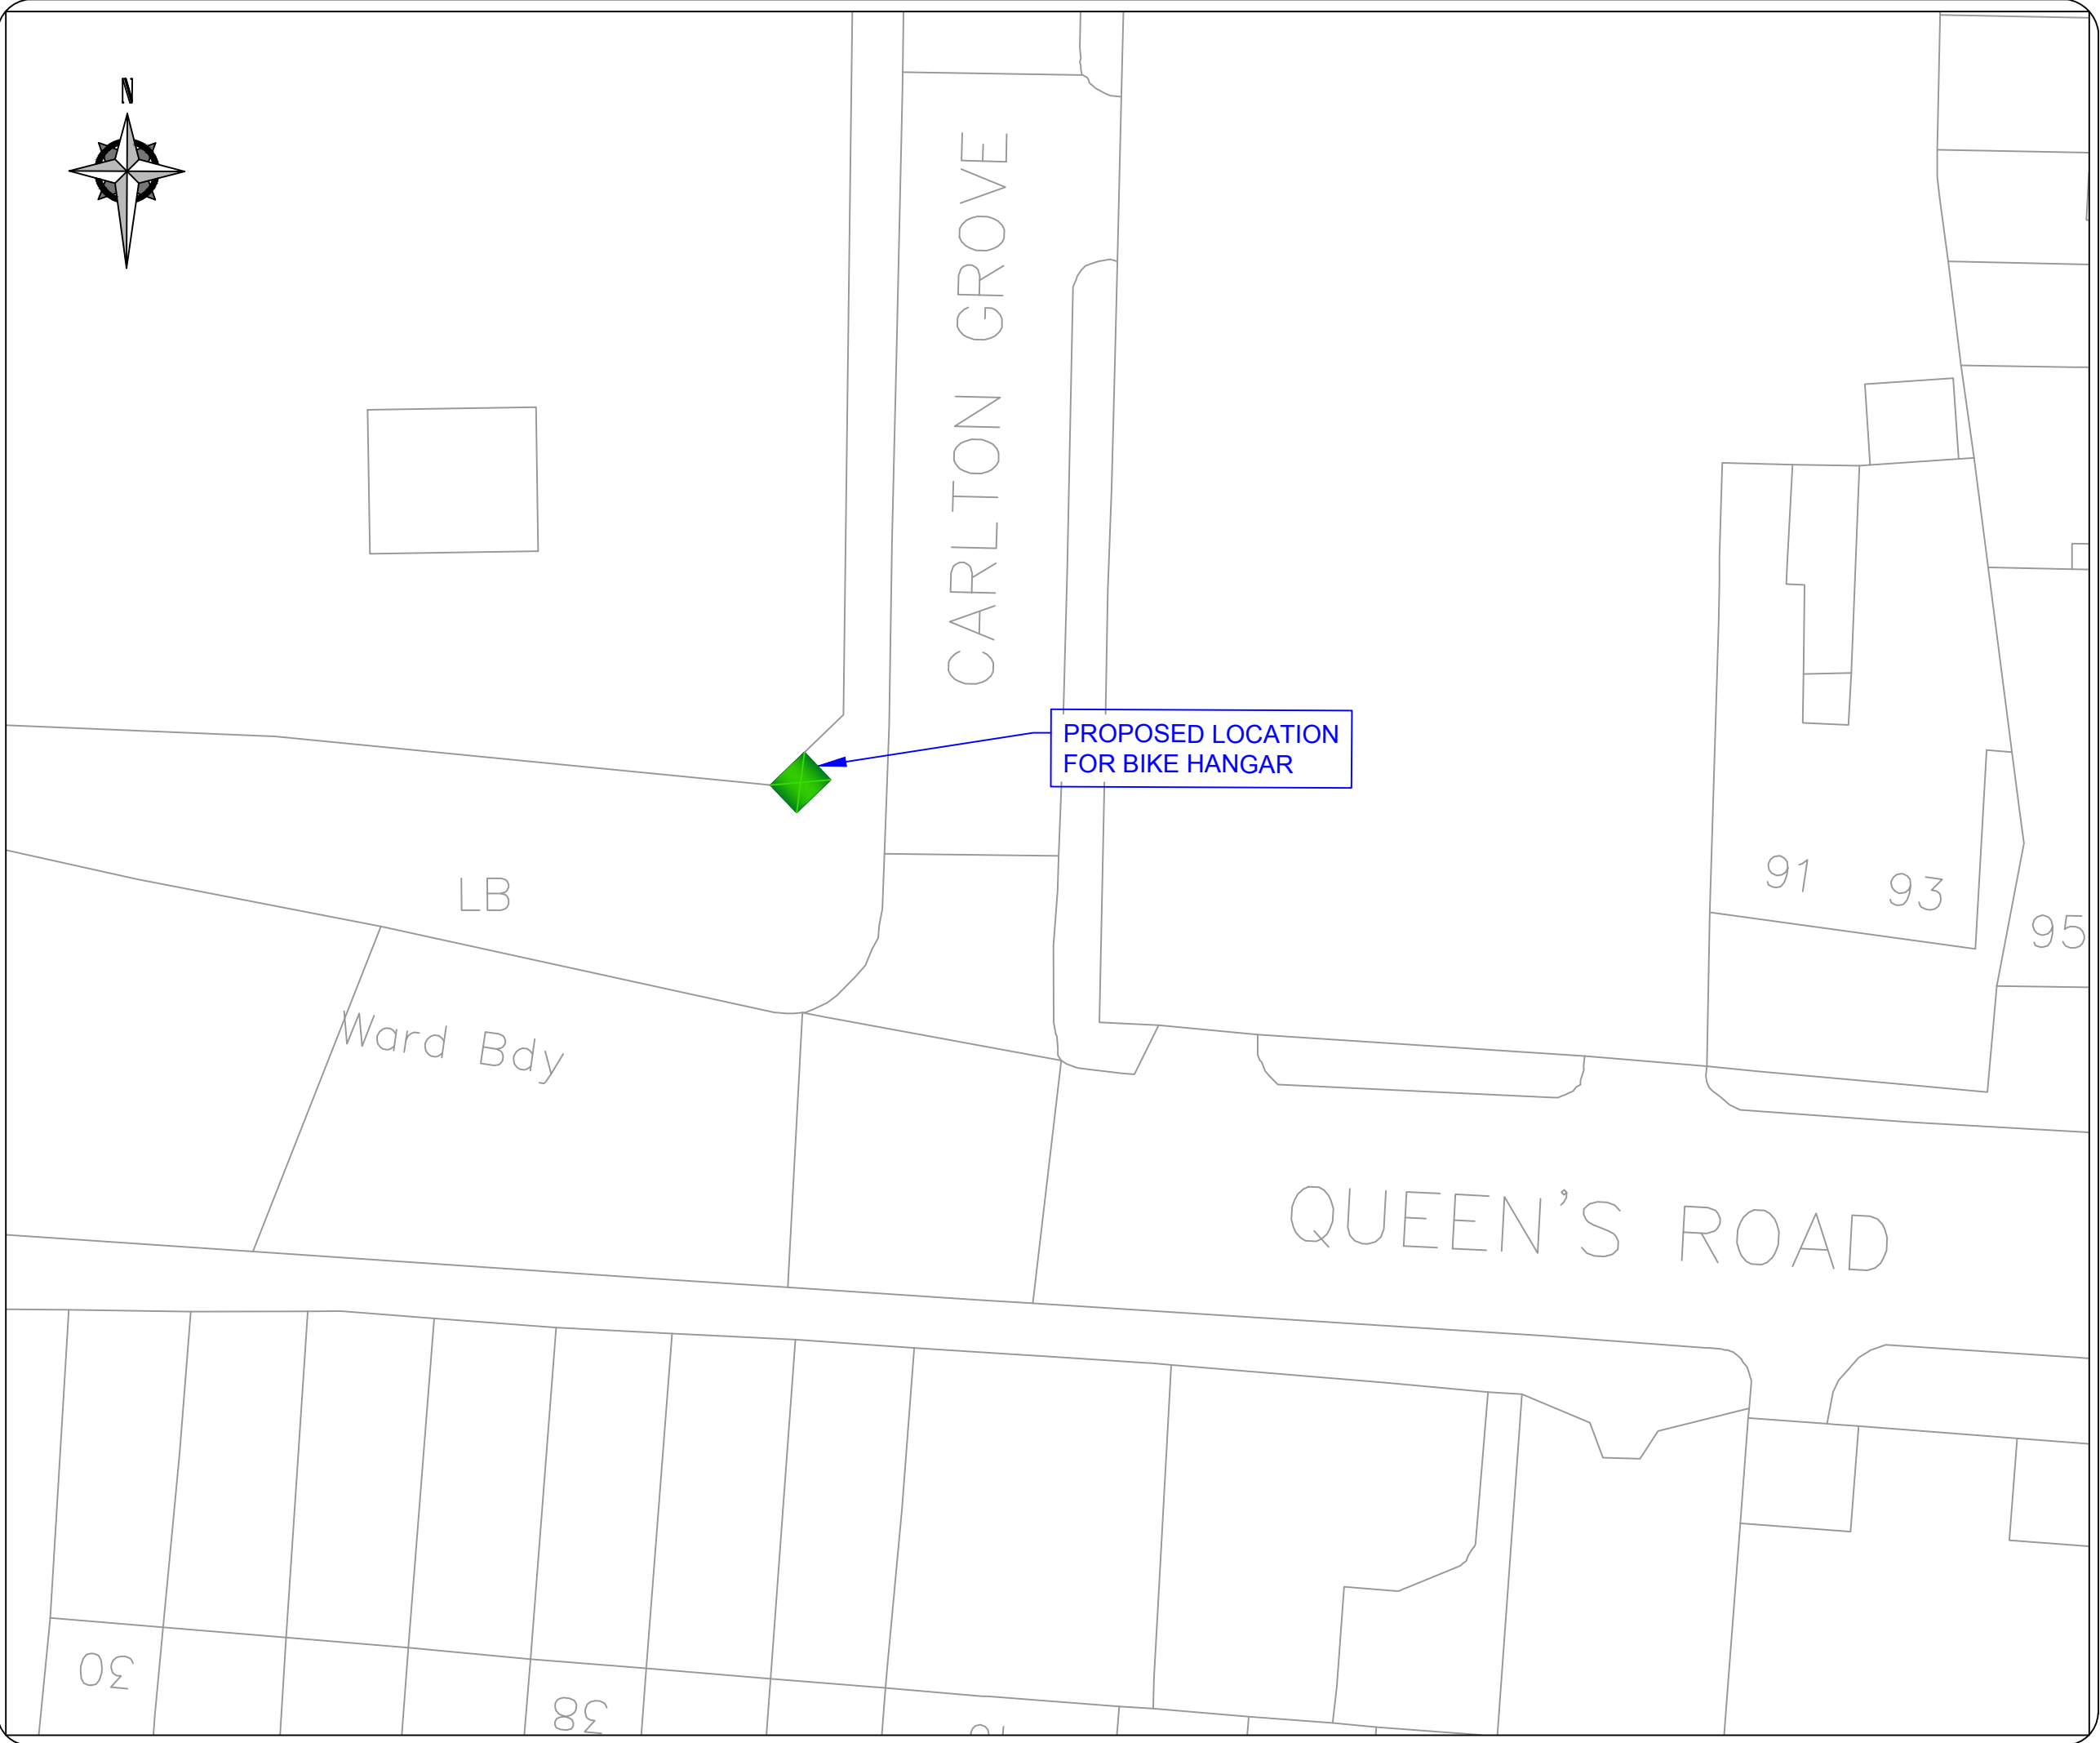

LEGEND / NOTES.


 BIKE HANGAR -
DIMENSIONS:
LENGTH 2550mm
WIDTH 2050mm,
HEIGHT 1350mm

- 1. BIKE HANGAR
INSTALLED ON
FOOTWAY

No.	Date	Revision



Project		BIKE HANGARS: TRAFFIC ORDER PLAN	
Title		QUEENS ROAD	
Contract No.	60343287 - C0265	Drawn	BB
Scale	1:500	Designed	BR
Drawing No.	2015/44	Checked	CD
Date Drawn	MAY 2016	Approved	LC
Date Issued	06/05/2016	Rev.	A

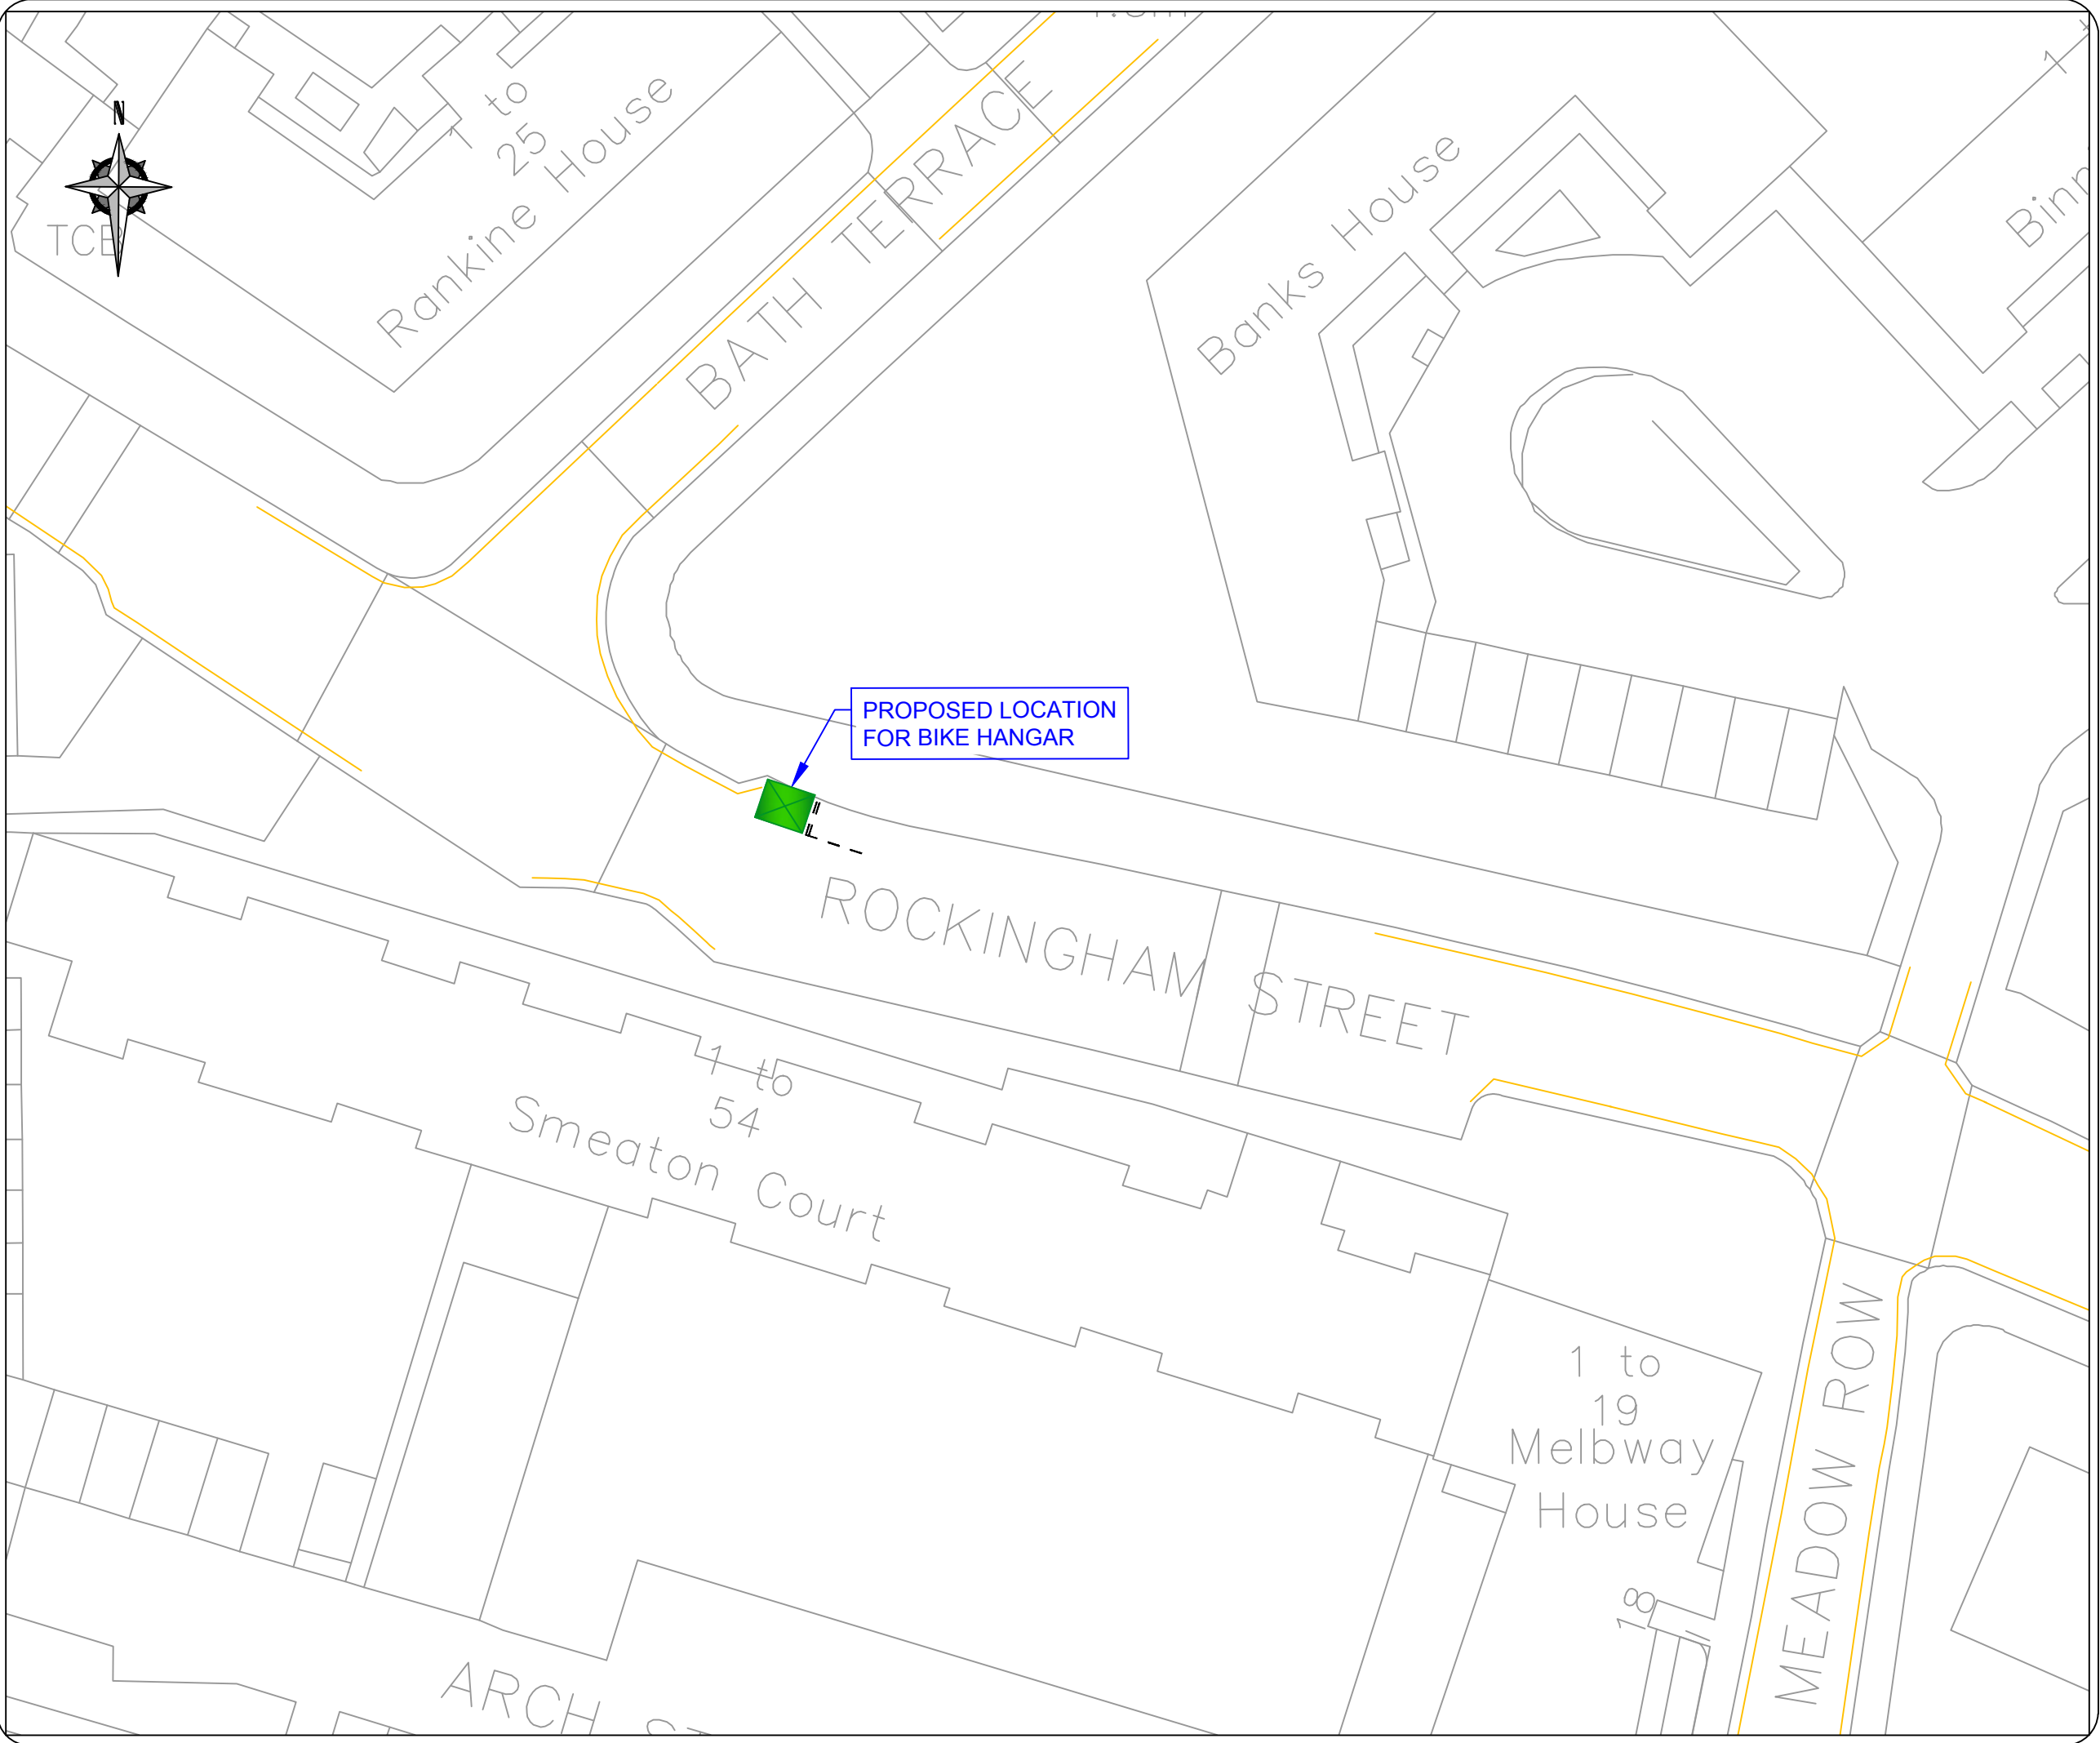

LEGEND / NOTES.

 BIKE HANGAR -
 DIMENSIONS:
 LENGTH 2550mm
 WIDTH 2050mm,
 HEIGHT 1350mm

1. BIKE HANGAR
INSTALLED IN END
PARKING BAY
2. REMARK PARKING
BAYS

No.	Date	Revision



Project
BIKE HANGARS:
TRAFFIC ORDER PLAN

Title
ROCKINGHAM STREET


Contract No. 60343287 - C0265

Scale 1:500

Drawing No. 2015/C021

Date Drawn MAY 2016 **Date Issued** 06/05/2016

Drawn	Rev.
BB	
BR	
CD	
LC	
	A

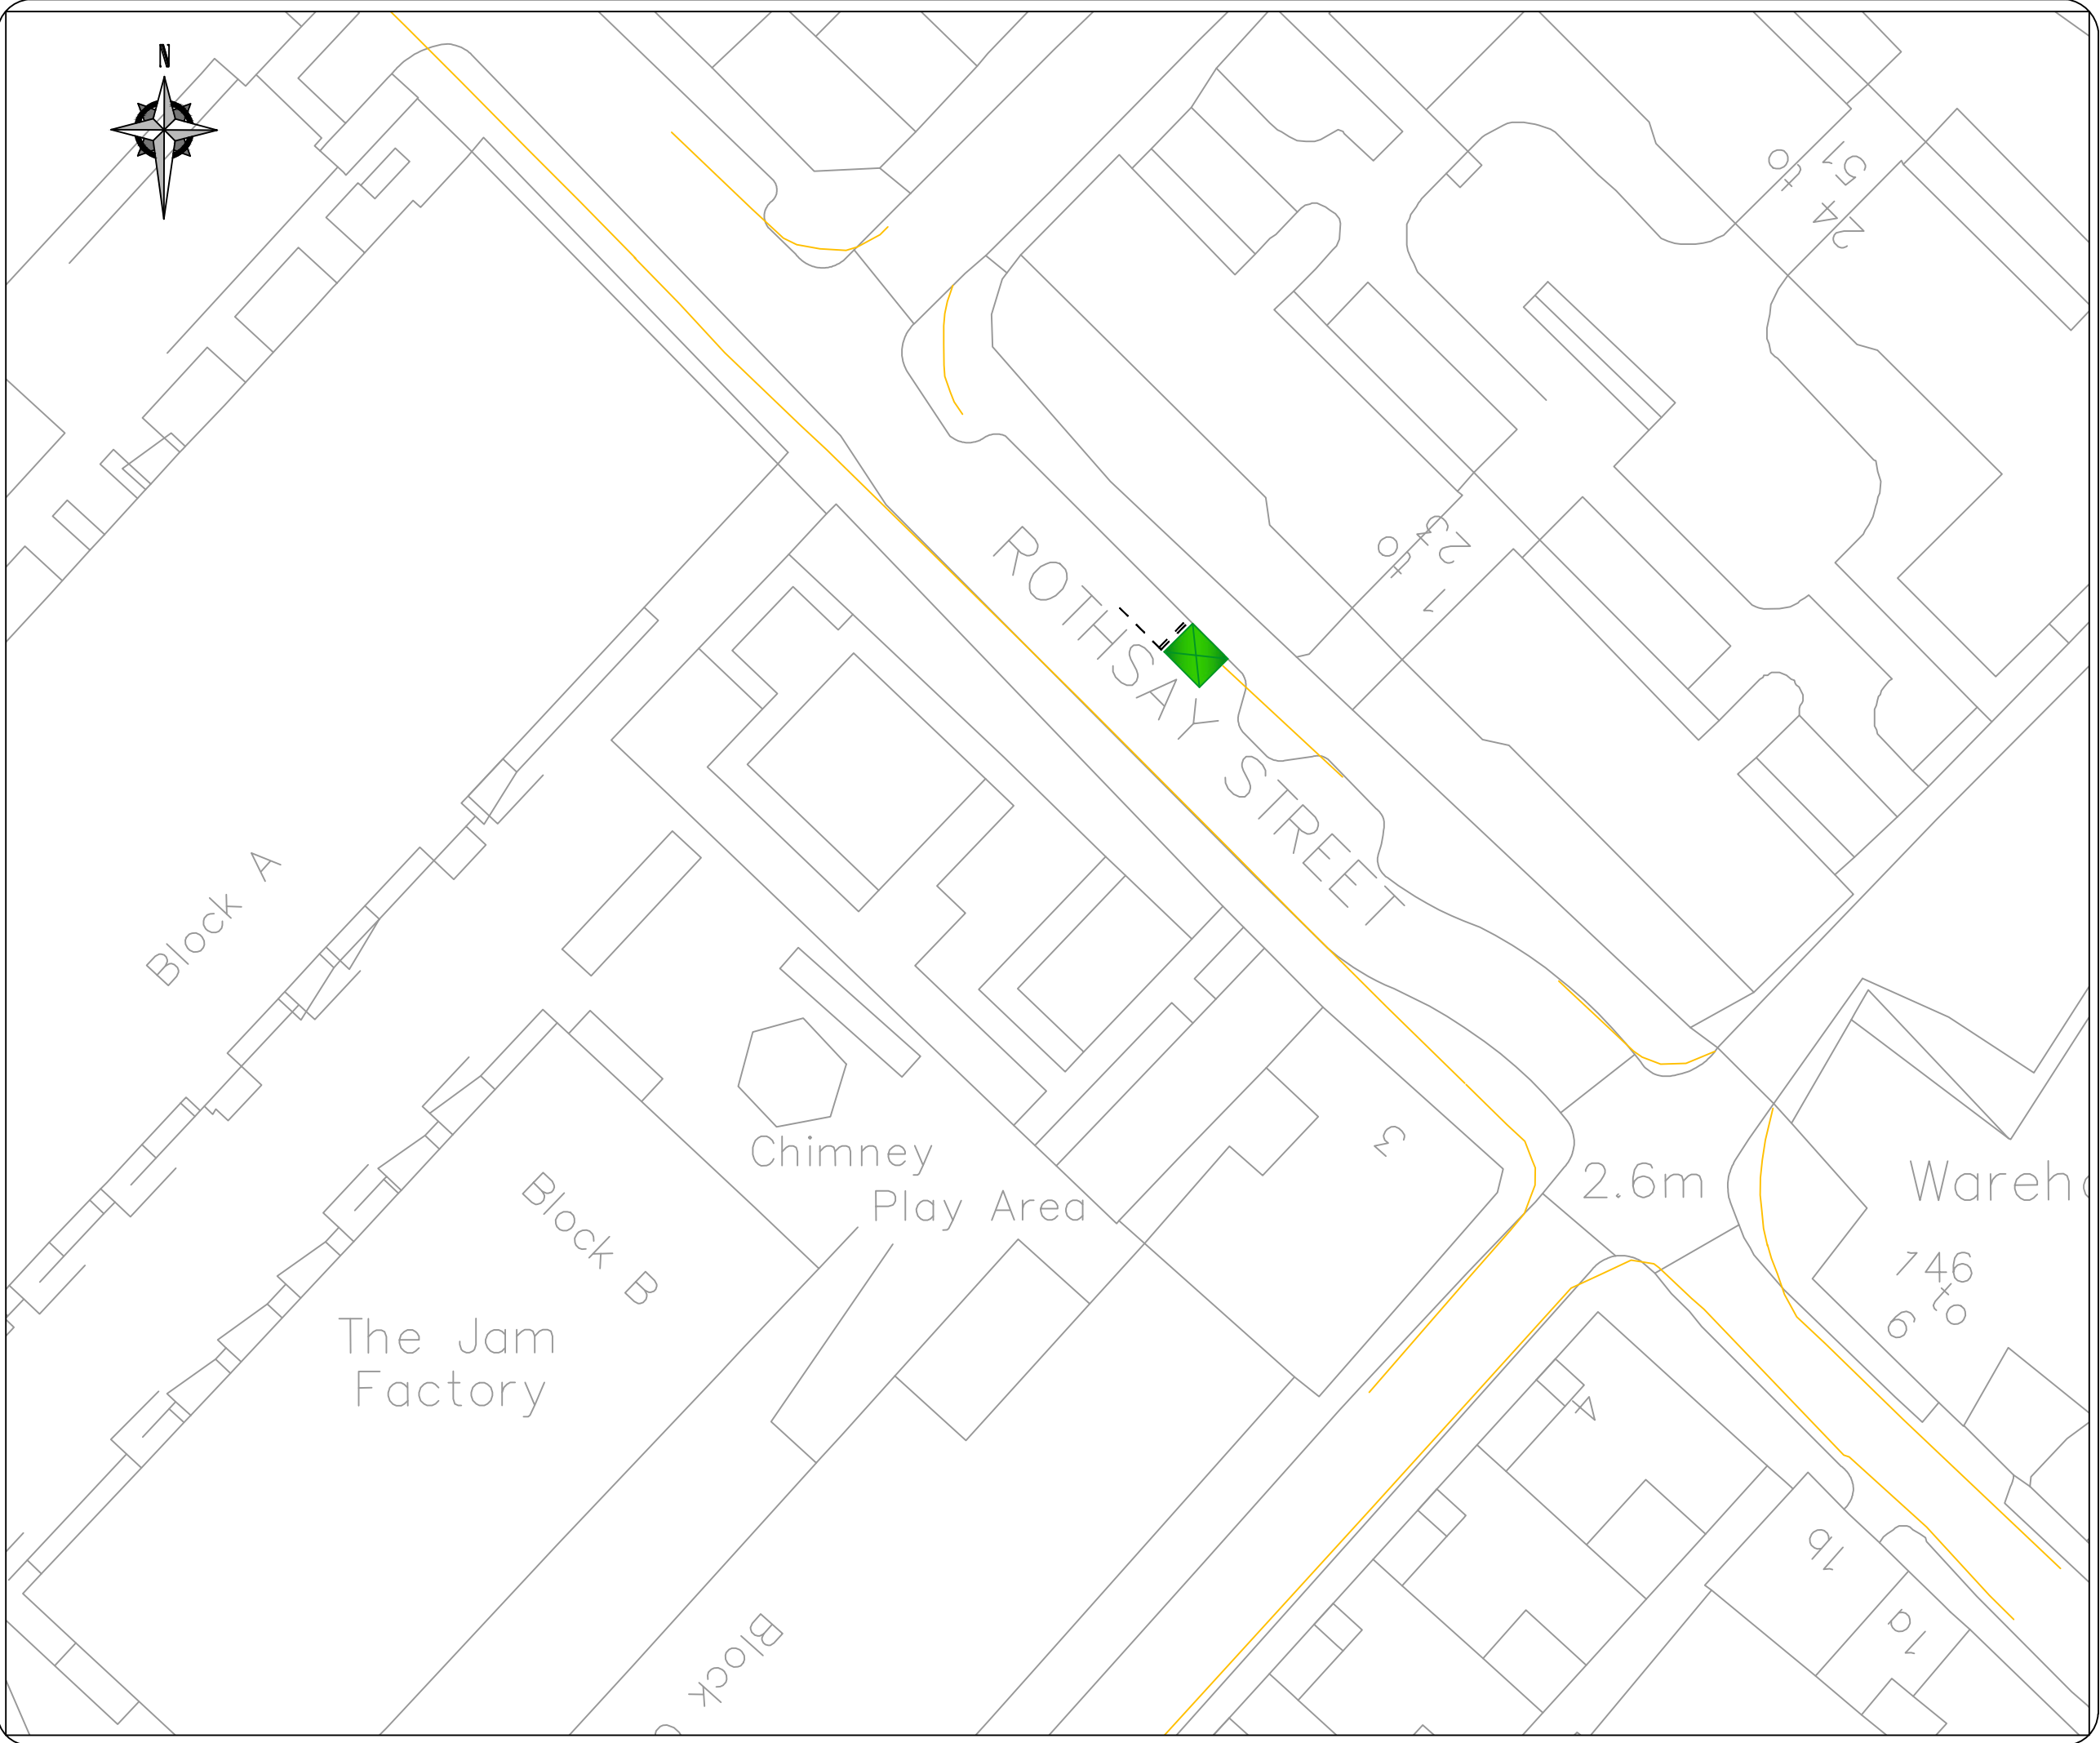

LEGEND / NOTES.


 BIKE HANGAR -
DIMENSIONS:
LENGTH 2550mm
WIDTH 2050mm,
HEIGHT 1350mm

- 1. BIKE INSATLLED IN
END OF PARKING BAYS
- 2. REMARK PARKING
BAYS

No.	Date	Revision



Project		BIKE HANGARS: TRAFFIC ORDER PLAN	
Title		ROTHSAY STREET	
Contract No.	60343287 - C0265	Drawn	BB
Scale	1:500	Designed	BR
Drawing No.	2015/71	Checked	CD
Date Drawn	MAY 2016	Approved	LC
Date Issued	06/05/2016	Rev.	A

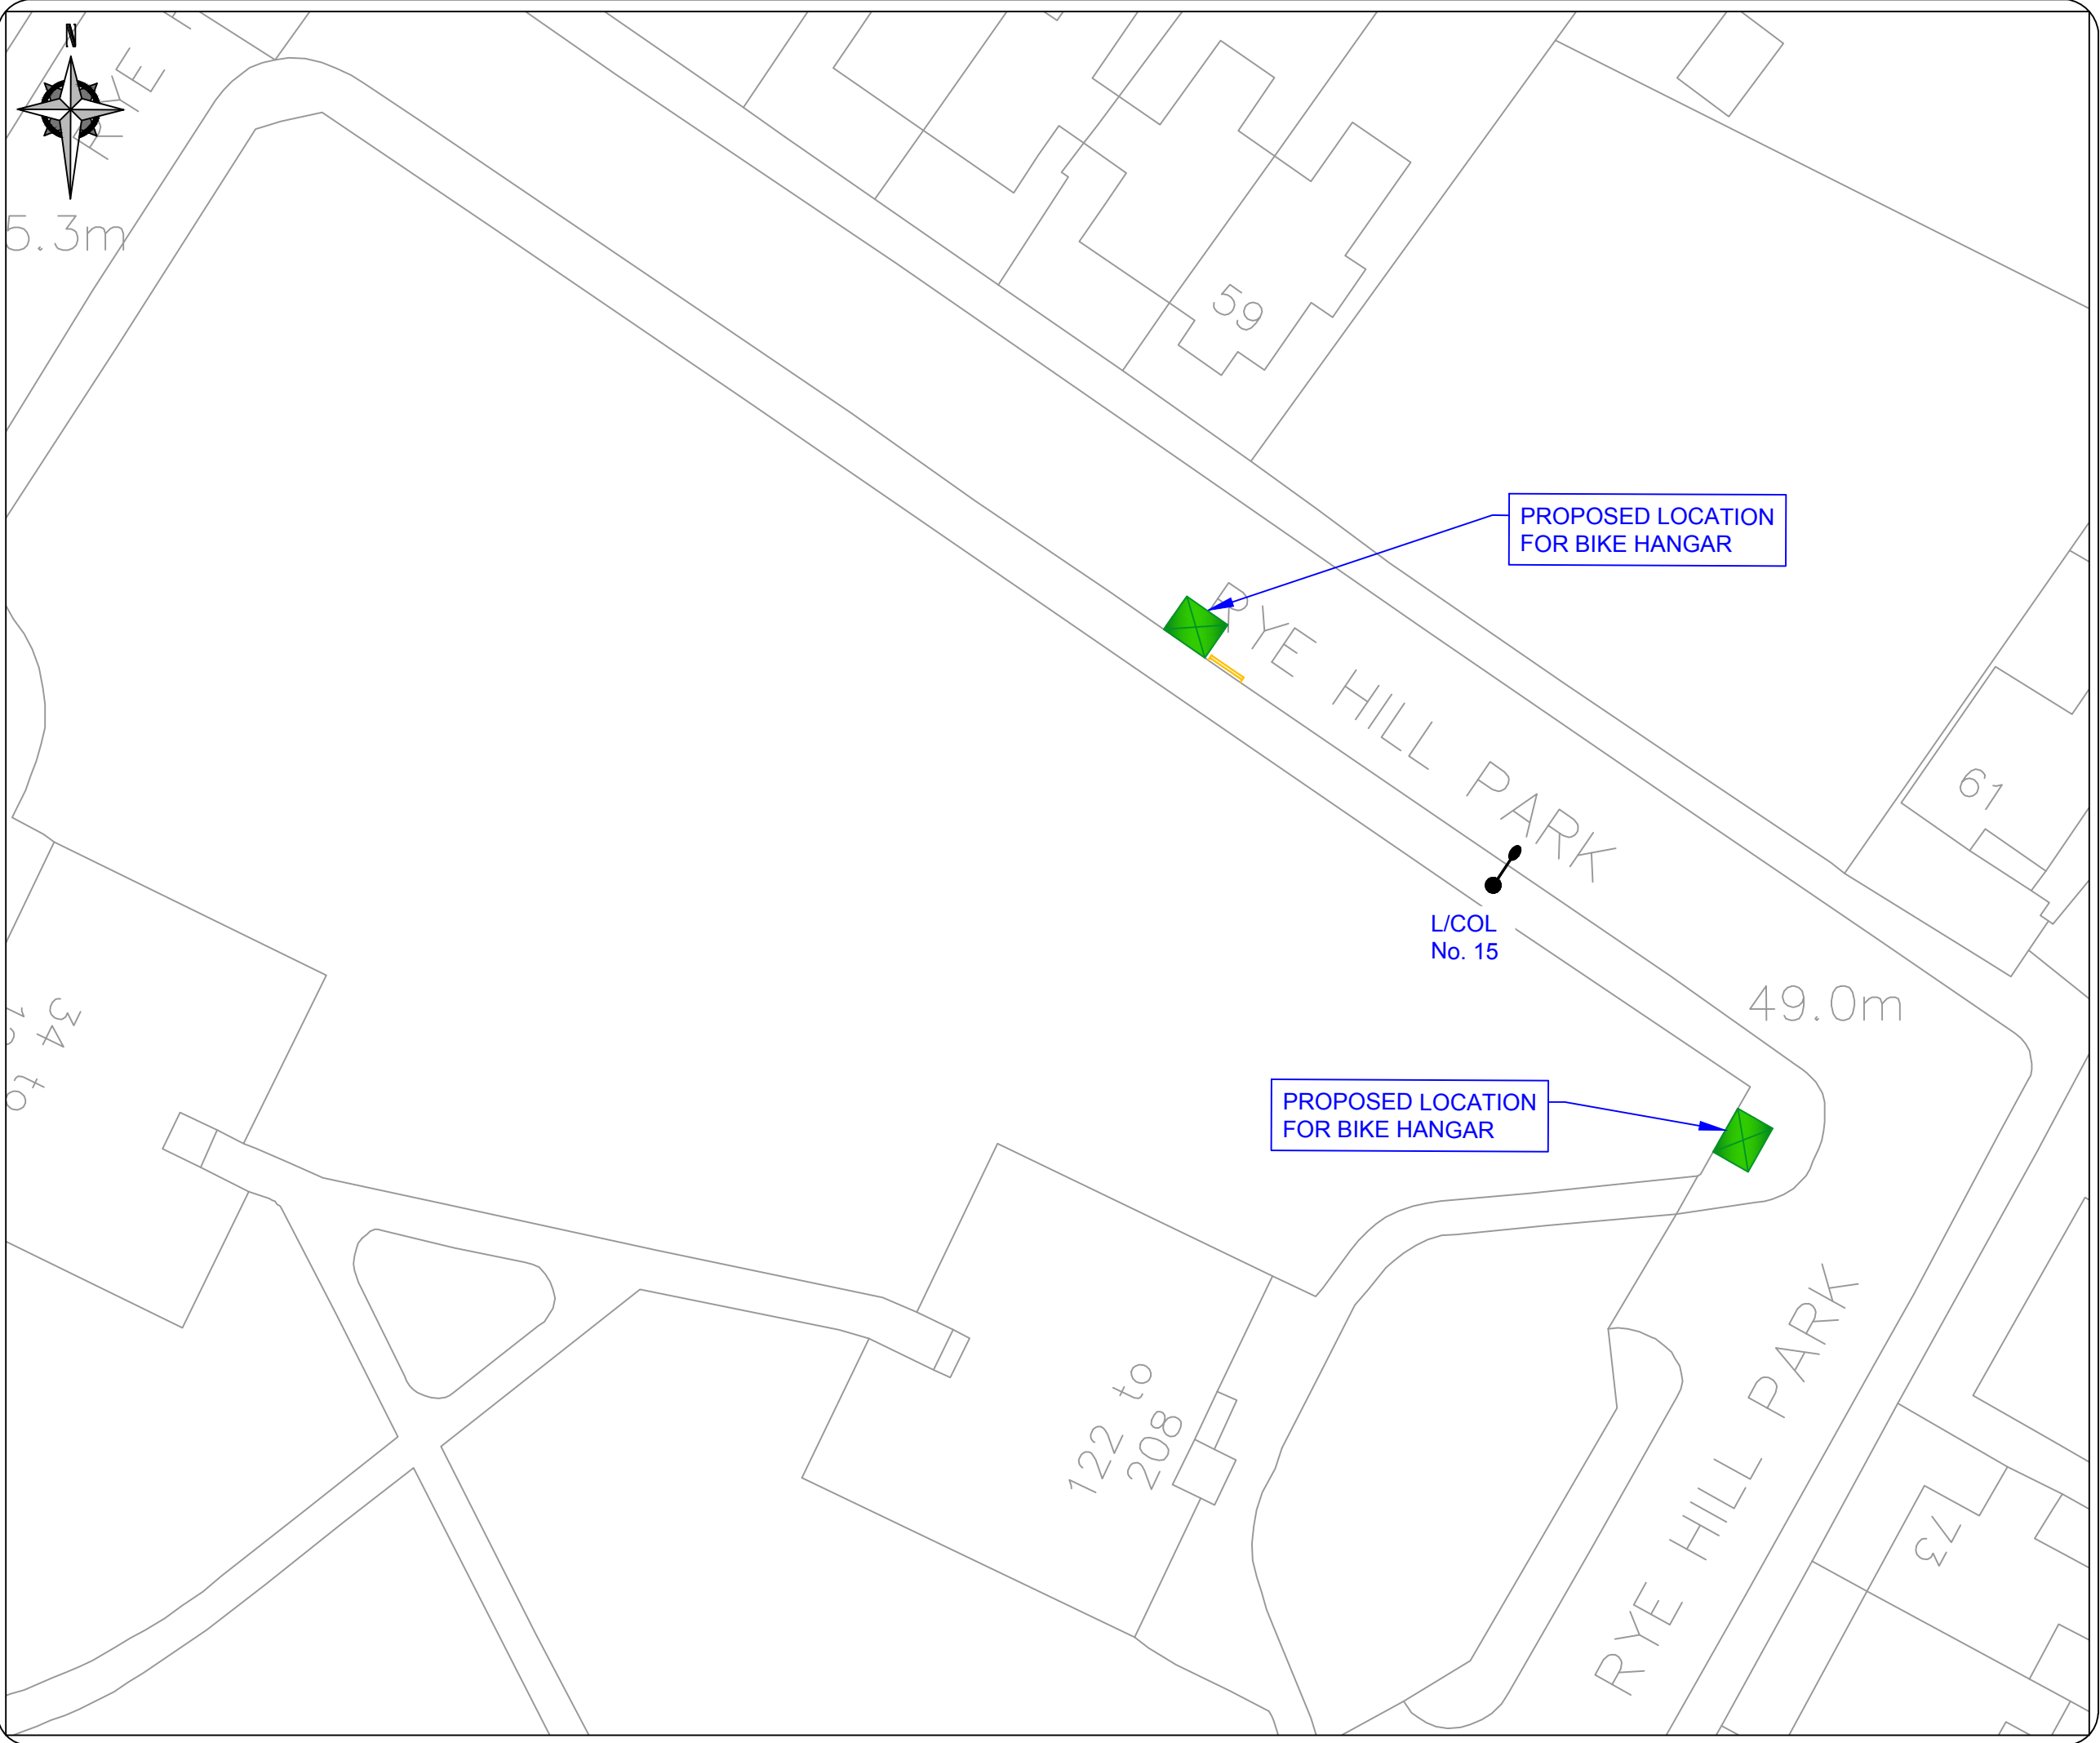

LEGEND / NOTES.


 BIKE HANGAR -
 DIMENSIONS:
 LENGTH 2550mm
 WIDTH 2050mm,
 HEIGHT 1350mm

1. TWO BIKE HANGARS TO BE INSTALLED. ONE APPROX 18.5M AWAY FROM L/COL No.15
2. MARK 2M DOUBLE YELLOW LINE ON SOUTH SIDE OF BIKE HANGAR
3. SECOND BIKE HANGAR ON FOOTWAY

No.	Date	Revision



Project		BIKE HANGARS: TRAFFIC ORDER PLAN	
Title		RYE HILL PARK	
Contract No.	60343287 - C0265	Drawn	BB
Scale	1:500	Designed	BR
Drawing No.	2015/C064	Checked	CD
Date Drawn	MAY 2016	Approved	LC
Date Issued	06/05/2016	Rev.	A

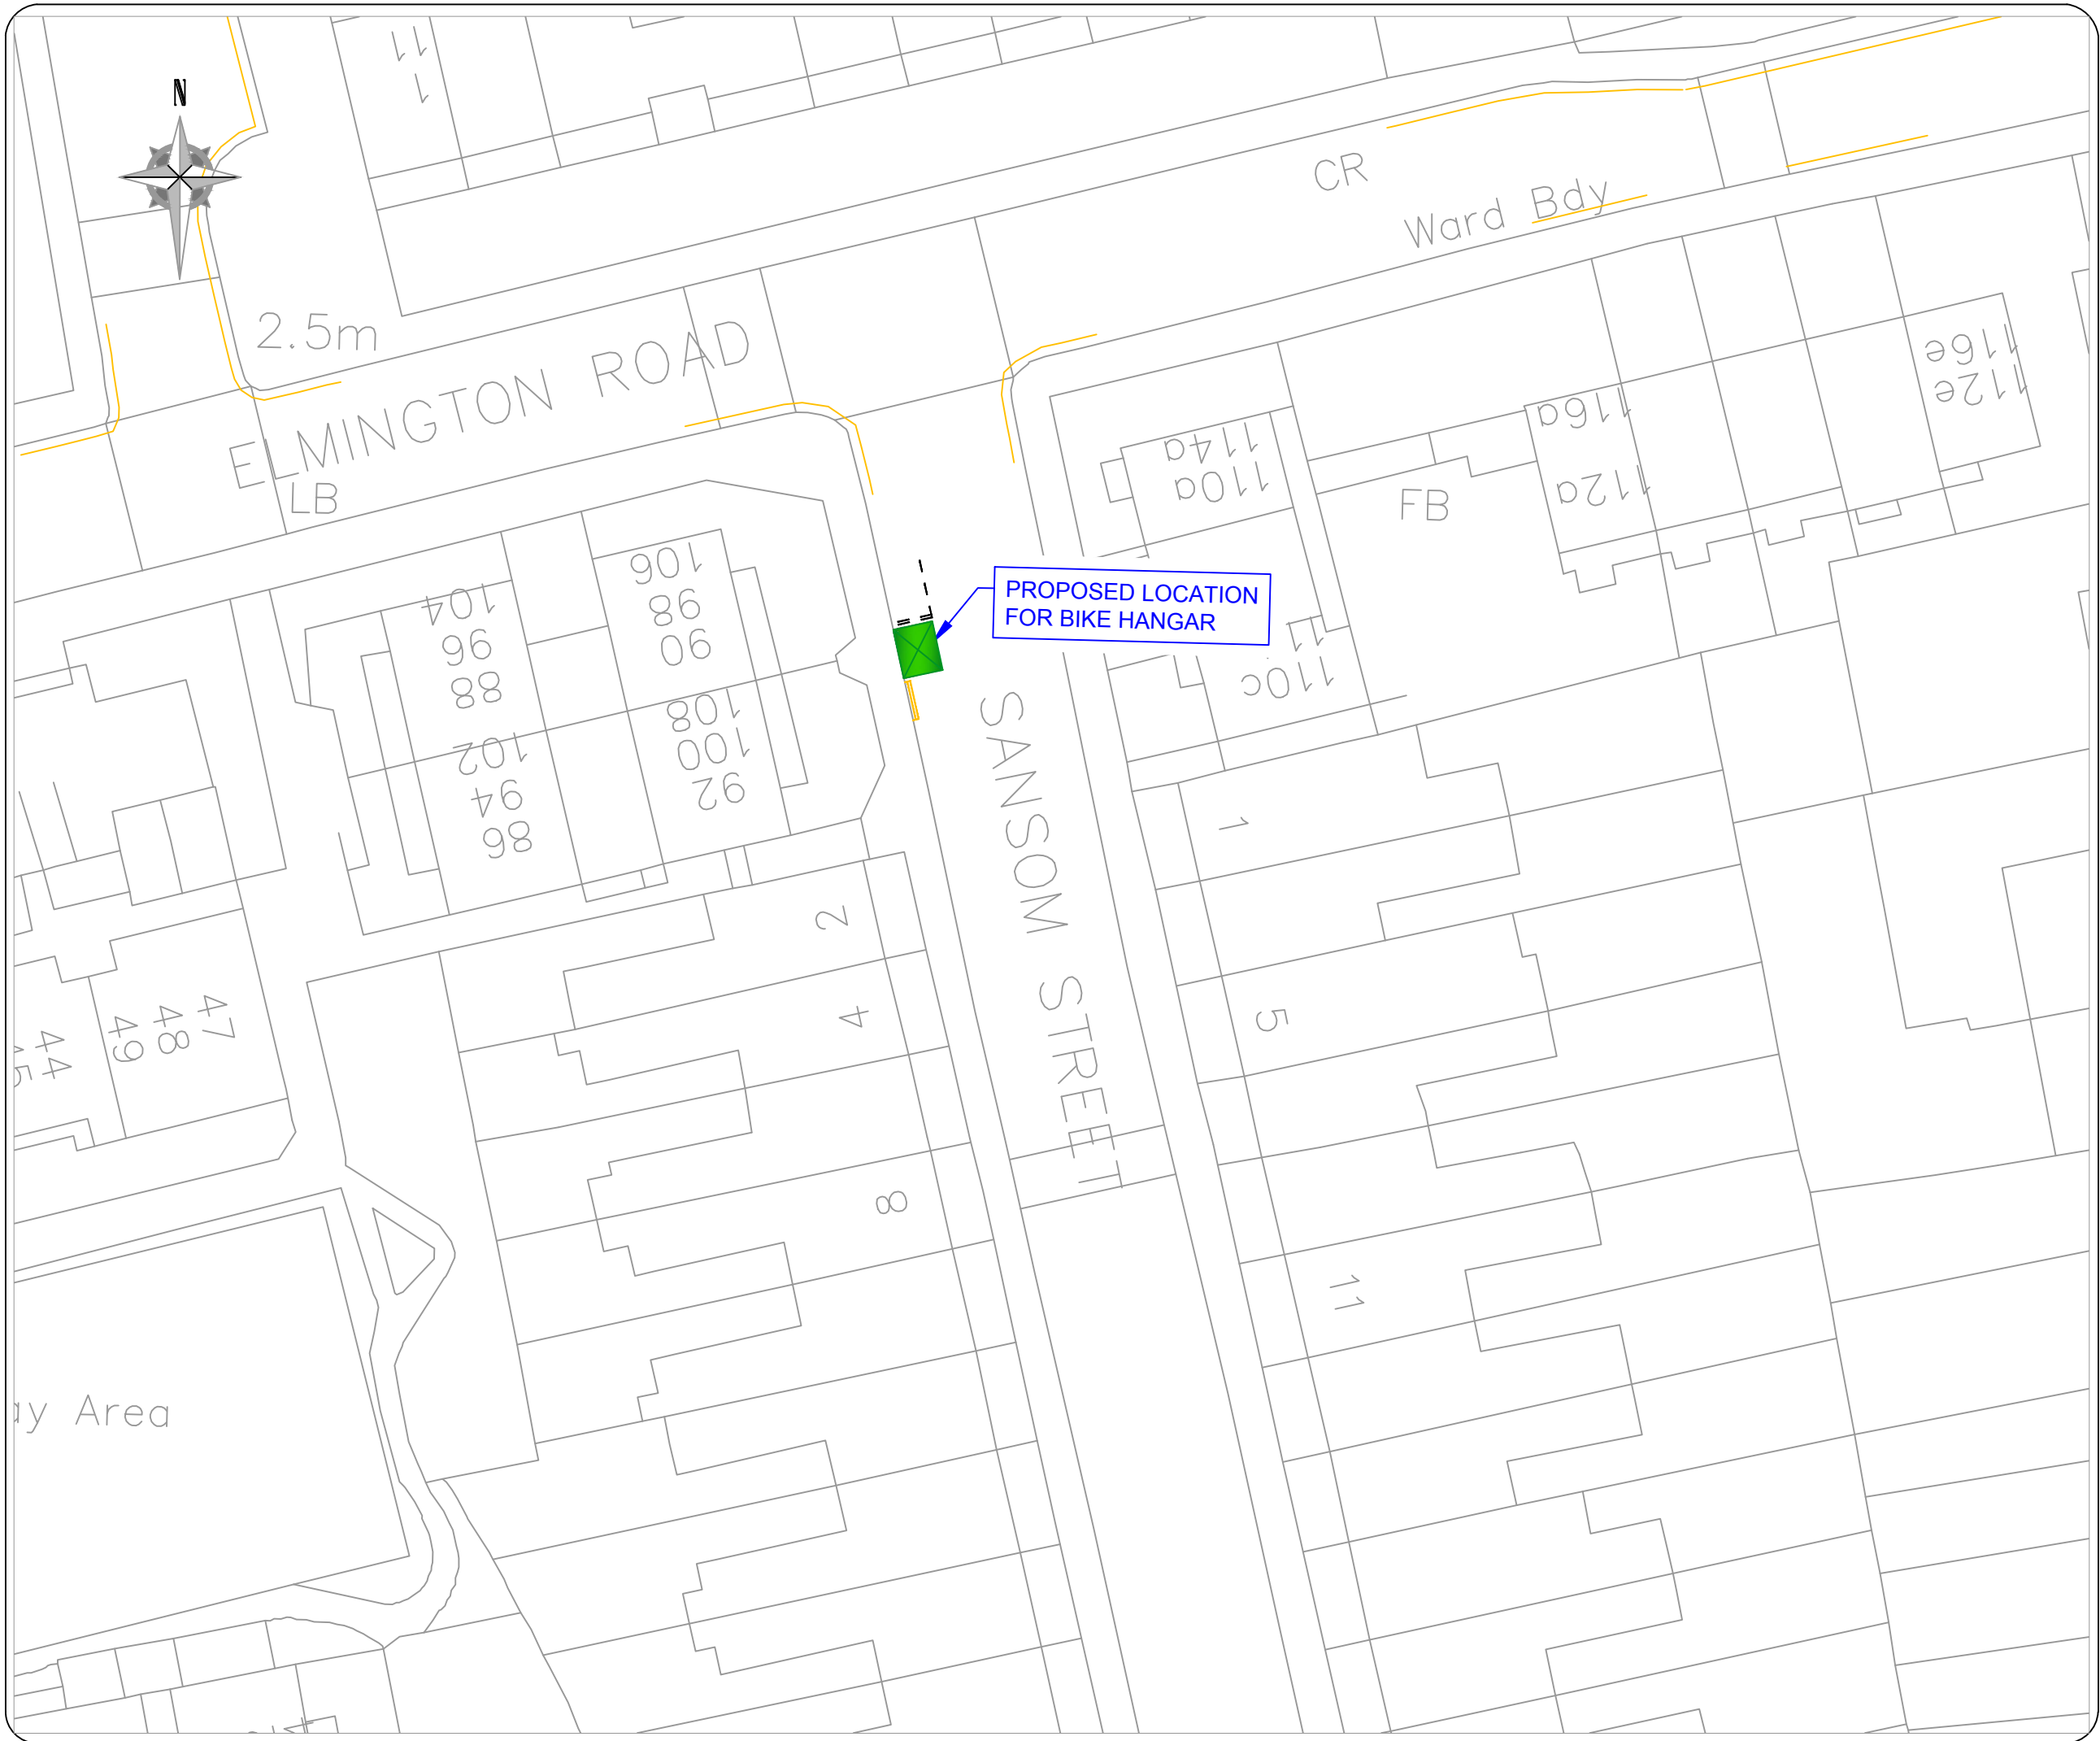

LEGEND / NOTES.


 BIKE HANGAR -
DIMENSIONS:
LENGTH 2550mm
WIDTH 2050mm,
HEIGHT 1350mm

1. BIKE HANGAR
INSTALLED IN PARKING
BAY
2. MARK 2M DOUBLE
YELLOW LINE ON
SOUTH SIDE OF
HANGAR
3. REMARK PARKING
BAYS

No.	Date	Revision



Project		BIKE HANGARS: TRAFFIC ORDER PLAN	
Title		SANSOM STREET	
Contract No.	-	Drawn	BB
Scale	1:500@A3	Designed	BR
Drawing No.	2015/C064	Checked	CD
Date Drawn	MAY 2016	Approved	LC
		Rev.	A
		Date Issued	06/05/2016

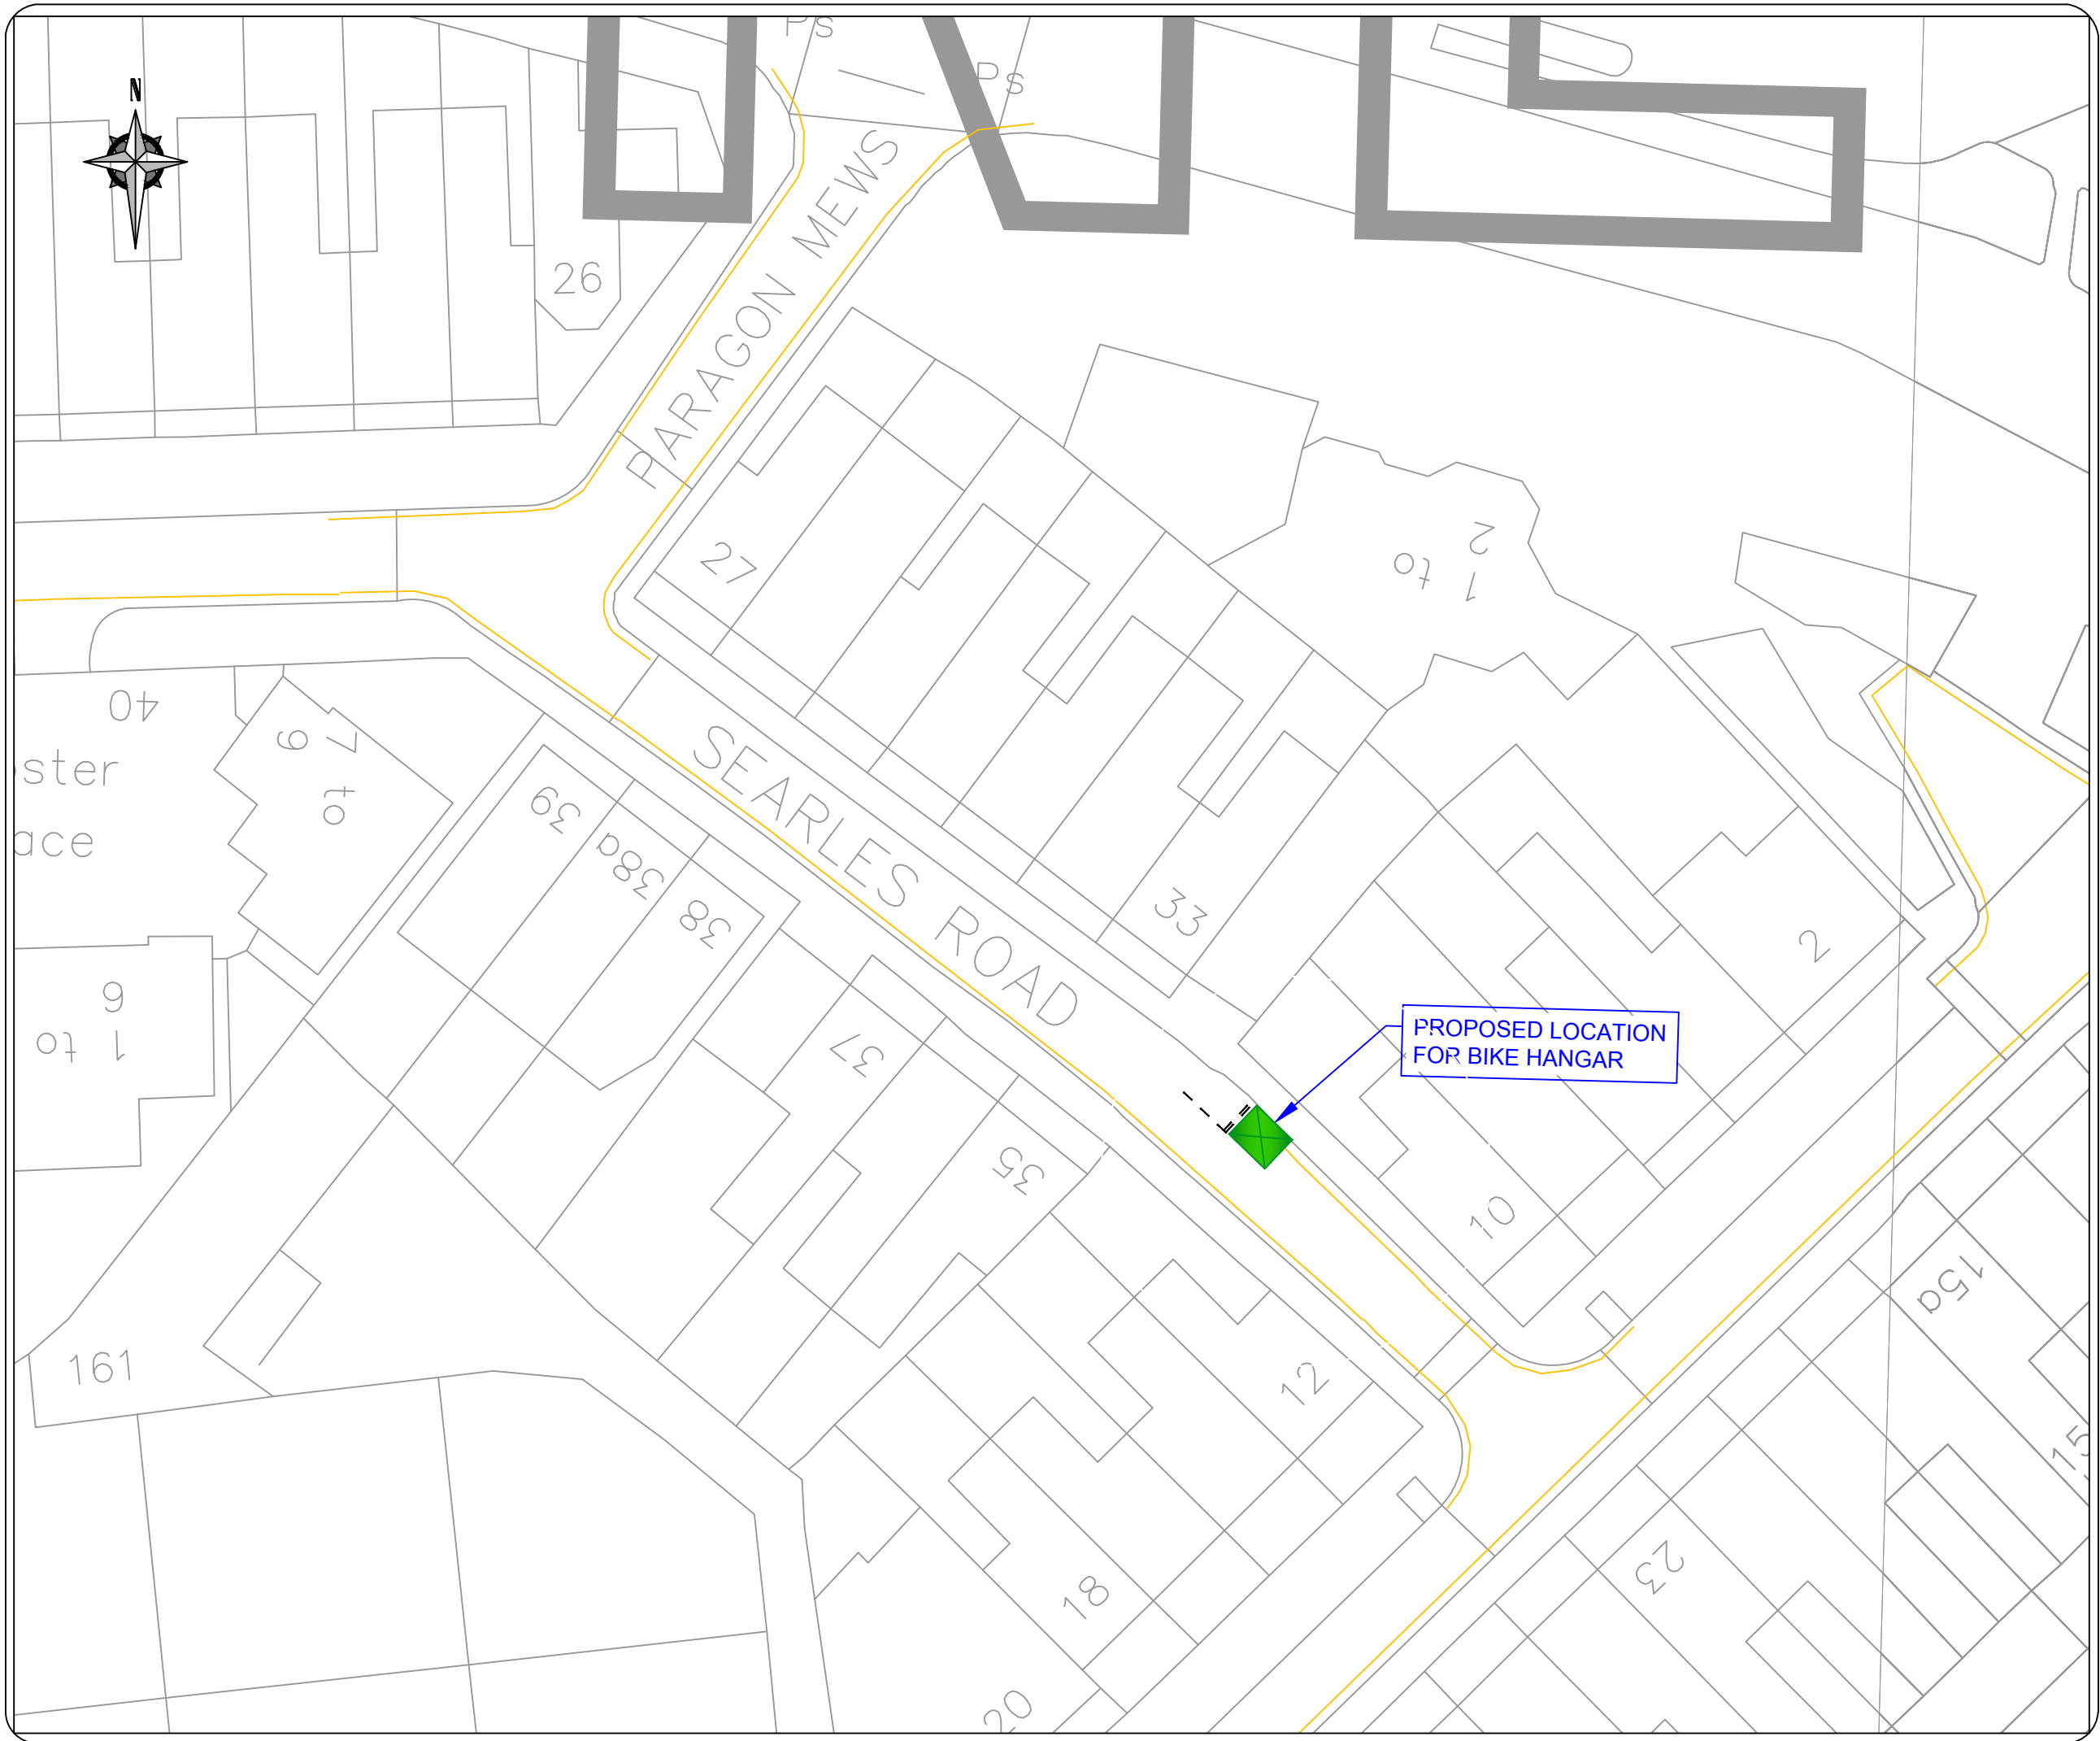

LEGEND / NOTES.


 BIKE HANGAR -
 DIMENSIONS:
 LENGTH 2550mm
 WIDTH 2050mm,
 HEIGHT 1350mm

1. BIKE HANGAR
 INSTALLED IN END
 PARKING BAY
2. REMARK PARKING
 BAYS


No.	Date	Revision



Project		BIKE HANGARS: TRAFFIC ORDER PLAN	
Title		SEARLES ROAD	
Contract No.	60343287 - C0265	Drawn	BB
Scale	1:500	Designed	BR
Drawing No.	2015/65	Checked	CD
Date Drawn	MAY 2016	Approved	LC
Date Issued	06/05/2016	Rev.	A

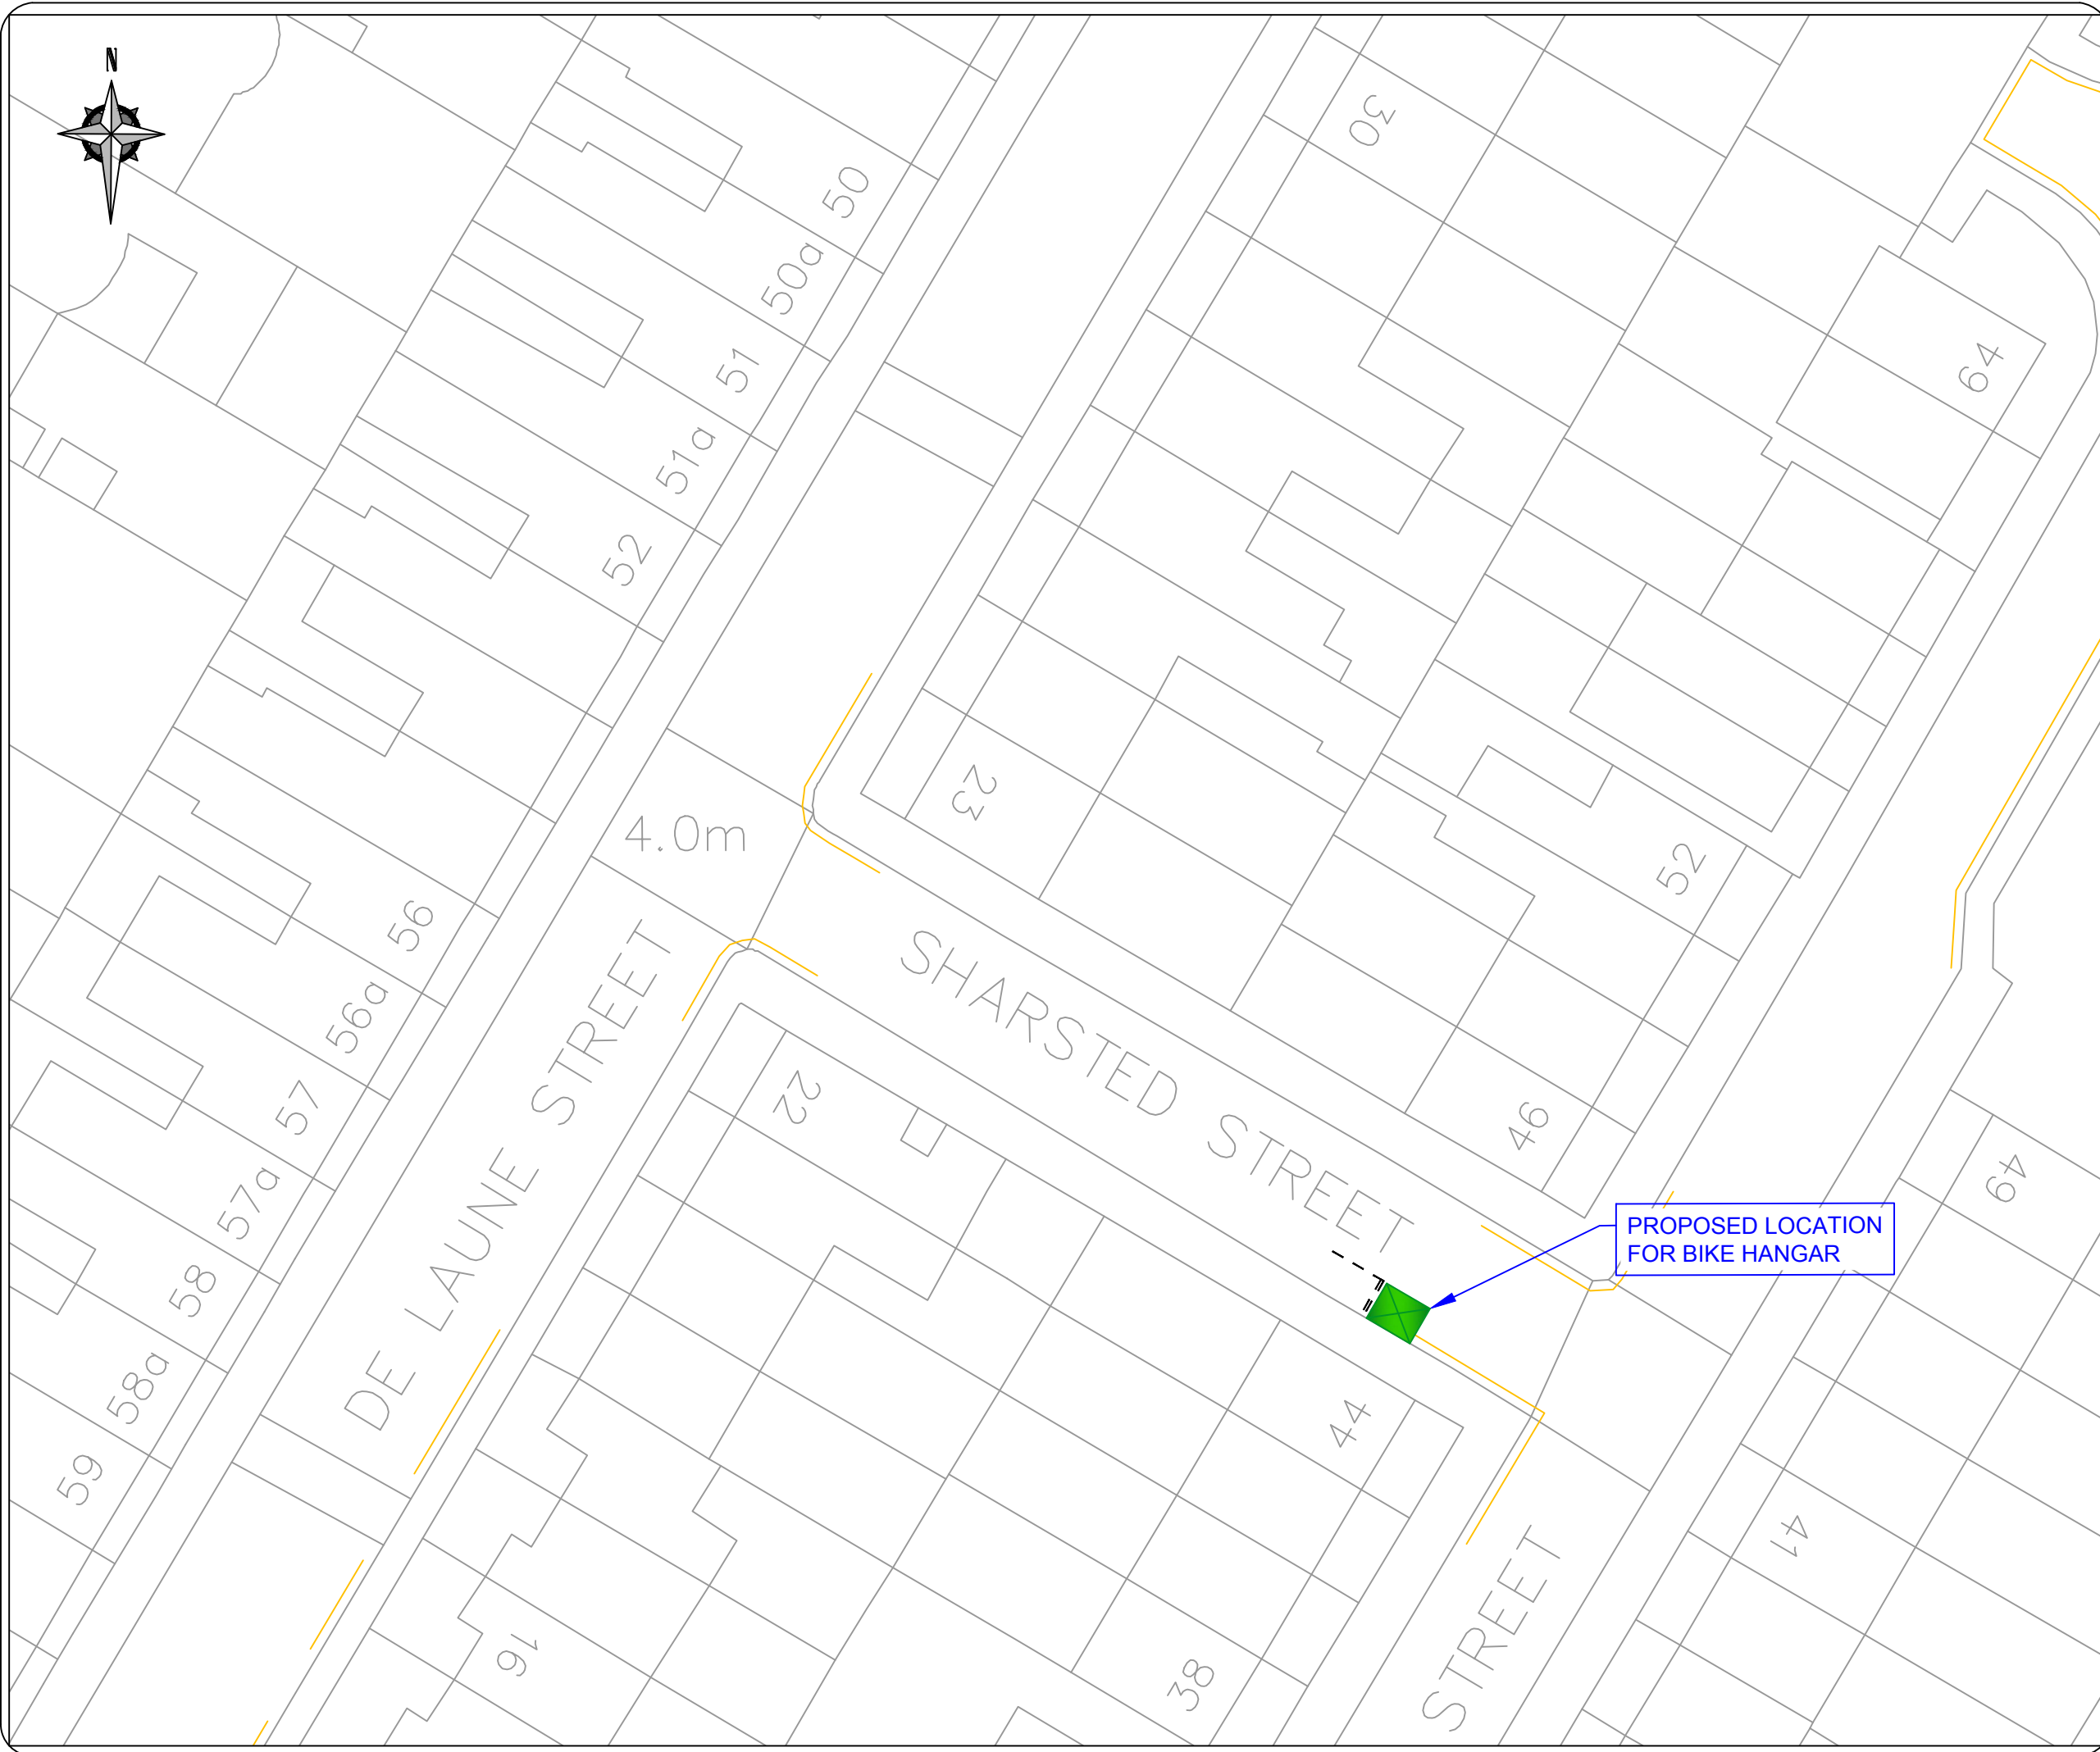

LEGEND / NOTES.


 BIKE HANGAR -
 DIMENSIONS:
 LENGTH 2550mm
 WIDTH 2050mm,
 HEIGHT 1350mm

1. BIKE HANGAR
INSTALLED IN END BAY
2. MARK 2M OF DOUBLE
YELLOW LINE ON
NORTHERN SIDE
3. REMARK PARKING
BAYS

No.	Date	Revision



Project		BIKE HANGARS: TRAFFIC ORDER PLAN	
Title		SHARSTED STREET	
Contract No.	60343287 - C0265	Drawn	BB
Scale	1:500	Designed	BR
Drawing No.	2015/C134	Checked	CD
Date Drawn	MAY 2016	Approved	LC
Date Issued	06/05/2016	Rev.	A

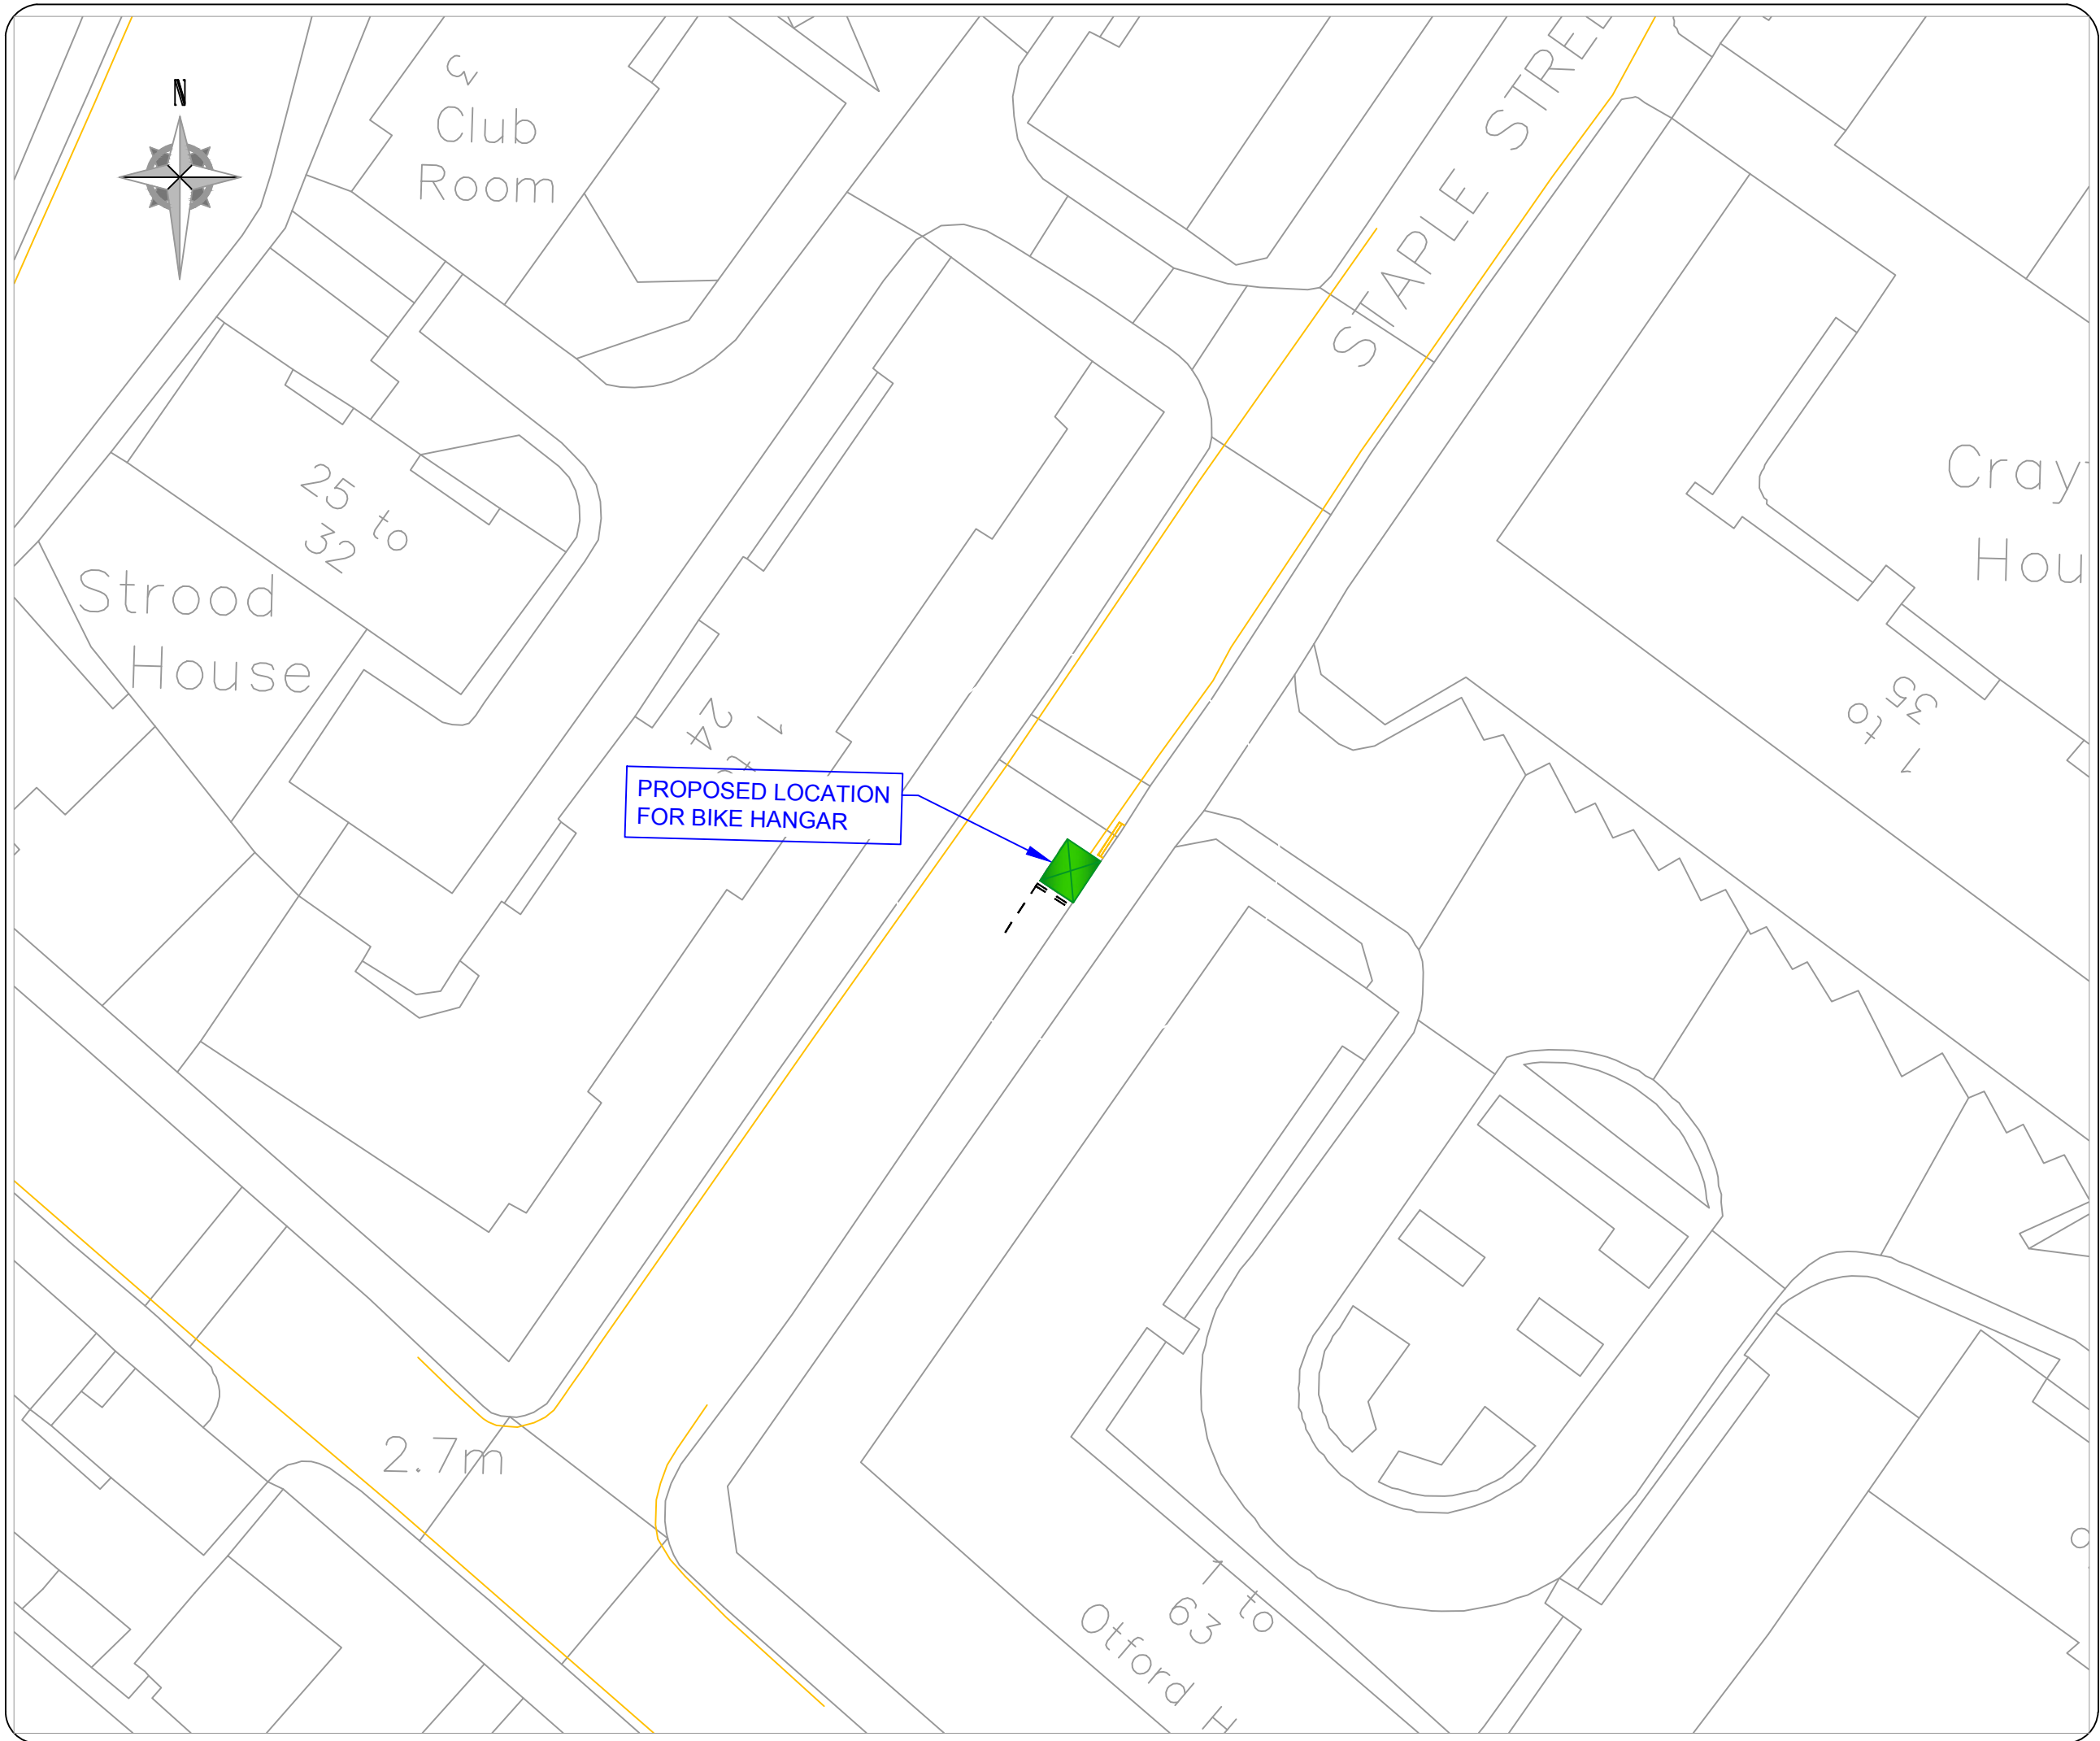

LEGEND / NOTES.

 BIKE HANGAR -
 DIMENSIONS:
 LENGTH 2550mm
 WIDTH 2050mm,
 HEIGHT 1350mm


1. BIKE HANGAR
INSTALLED IN END
PARKING BAY
2. MARK 2M DOUBLE
YELLOW ON NORTH
SIDE
3. REMARK PARKING
BAYS

PROPOSED LOCATION
FOR BIKE HANGAR

No.	Date	Revision



Project		BIKE HANGARS: TRAFFIC ORDER PLAN	
Title		STAPLE STREET	
Contract No.	-	Drawn	BB
Scale	1:500@A3	Designed	BR
Drawing No.	2015/35D	Checked	CD
Date Drawn	MAY 2016	Approved	LC
Date Issued	06/05/2016	Rev.	A

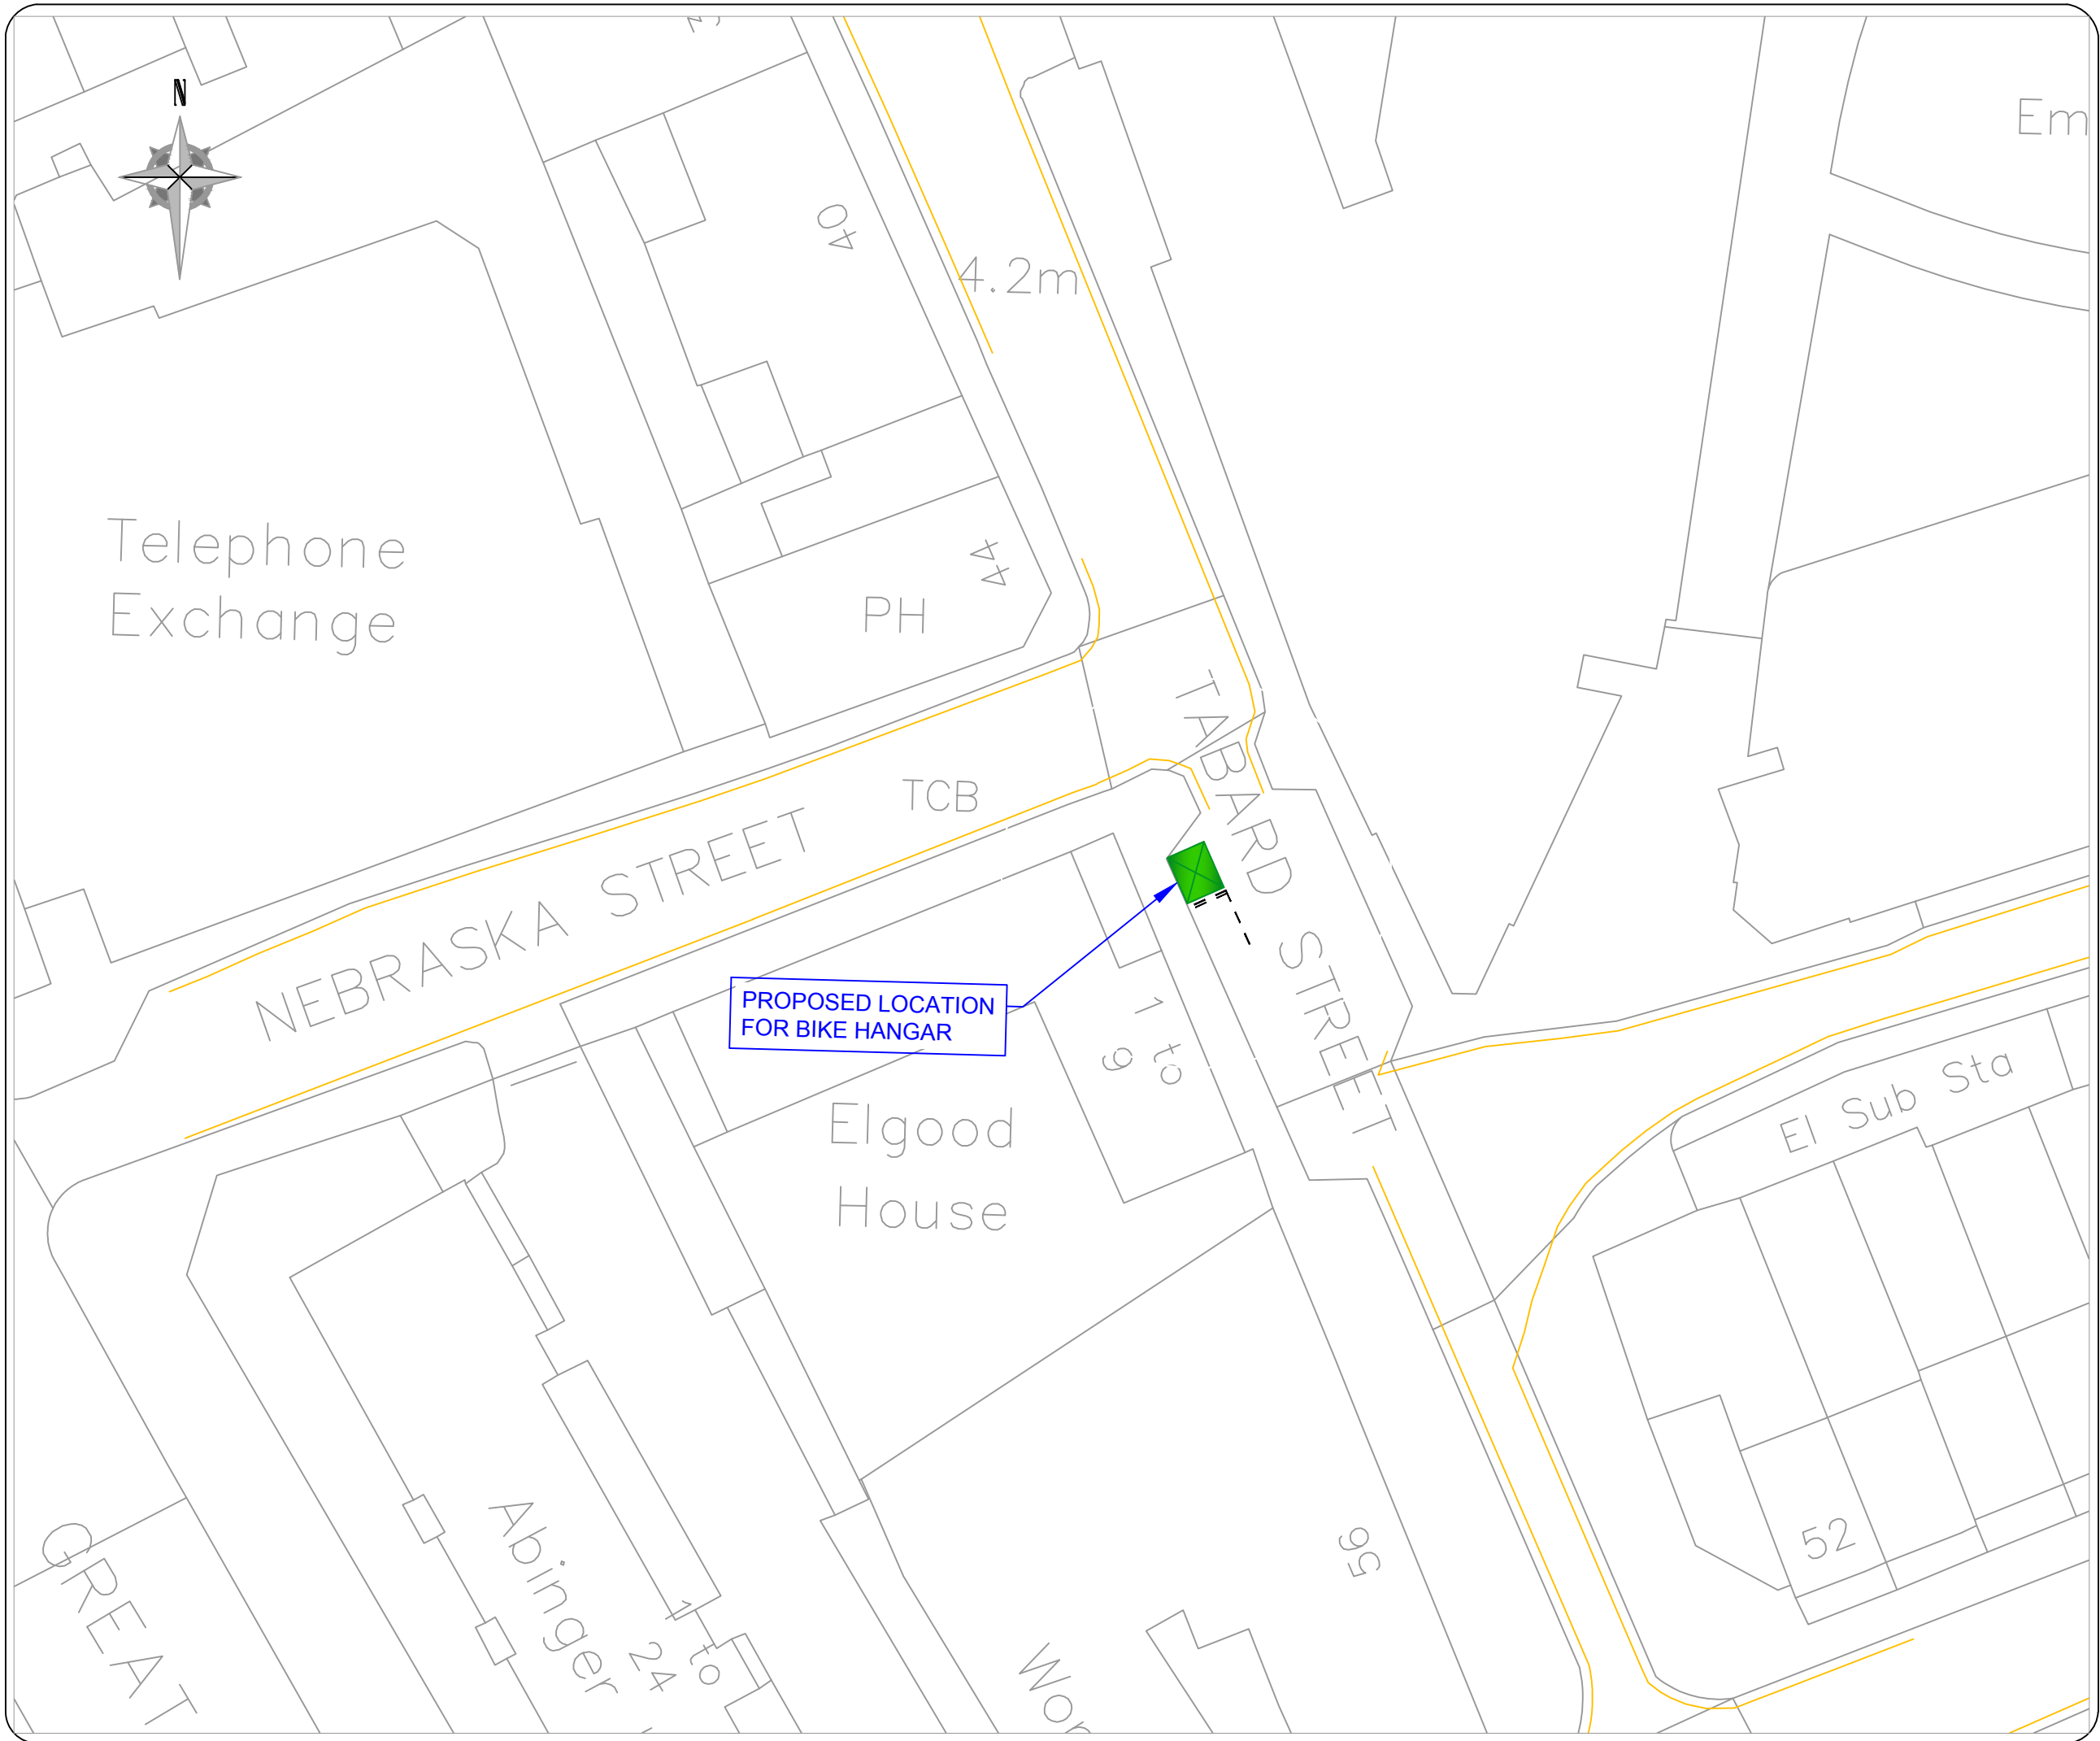

LEGEND / NOTES.


 BIKE HANGAR -
 DIMENSIONS:
 LENGTH 2550mm
 WIDTH 2050mm,
 HEIGHT 1350mm

1. BIKE HANGAR
INSTALLED IN END BAY
2. REMARK PARKING
BAYS ON SOUTH SIDE

No.	Date	Revision



Project		BIKE HANGARS: TRAFFIC ORDER PLAN	
Title		TABARD STREET	
Contract No.	-	Drawn	BB
Scale	1:500@A3	Designed	BR
Drawing No.	2015/35A	Checked	CD
Date Drawn	MAY 2016	Approved	LC
Date Issued	06/05/2016	Rev.	A

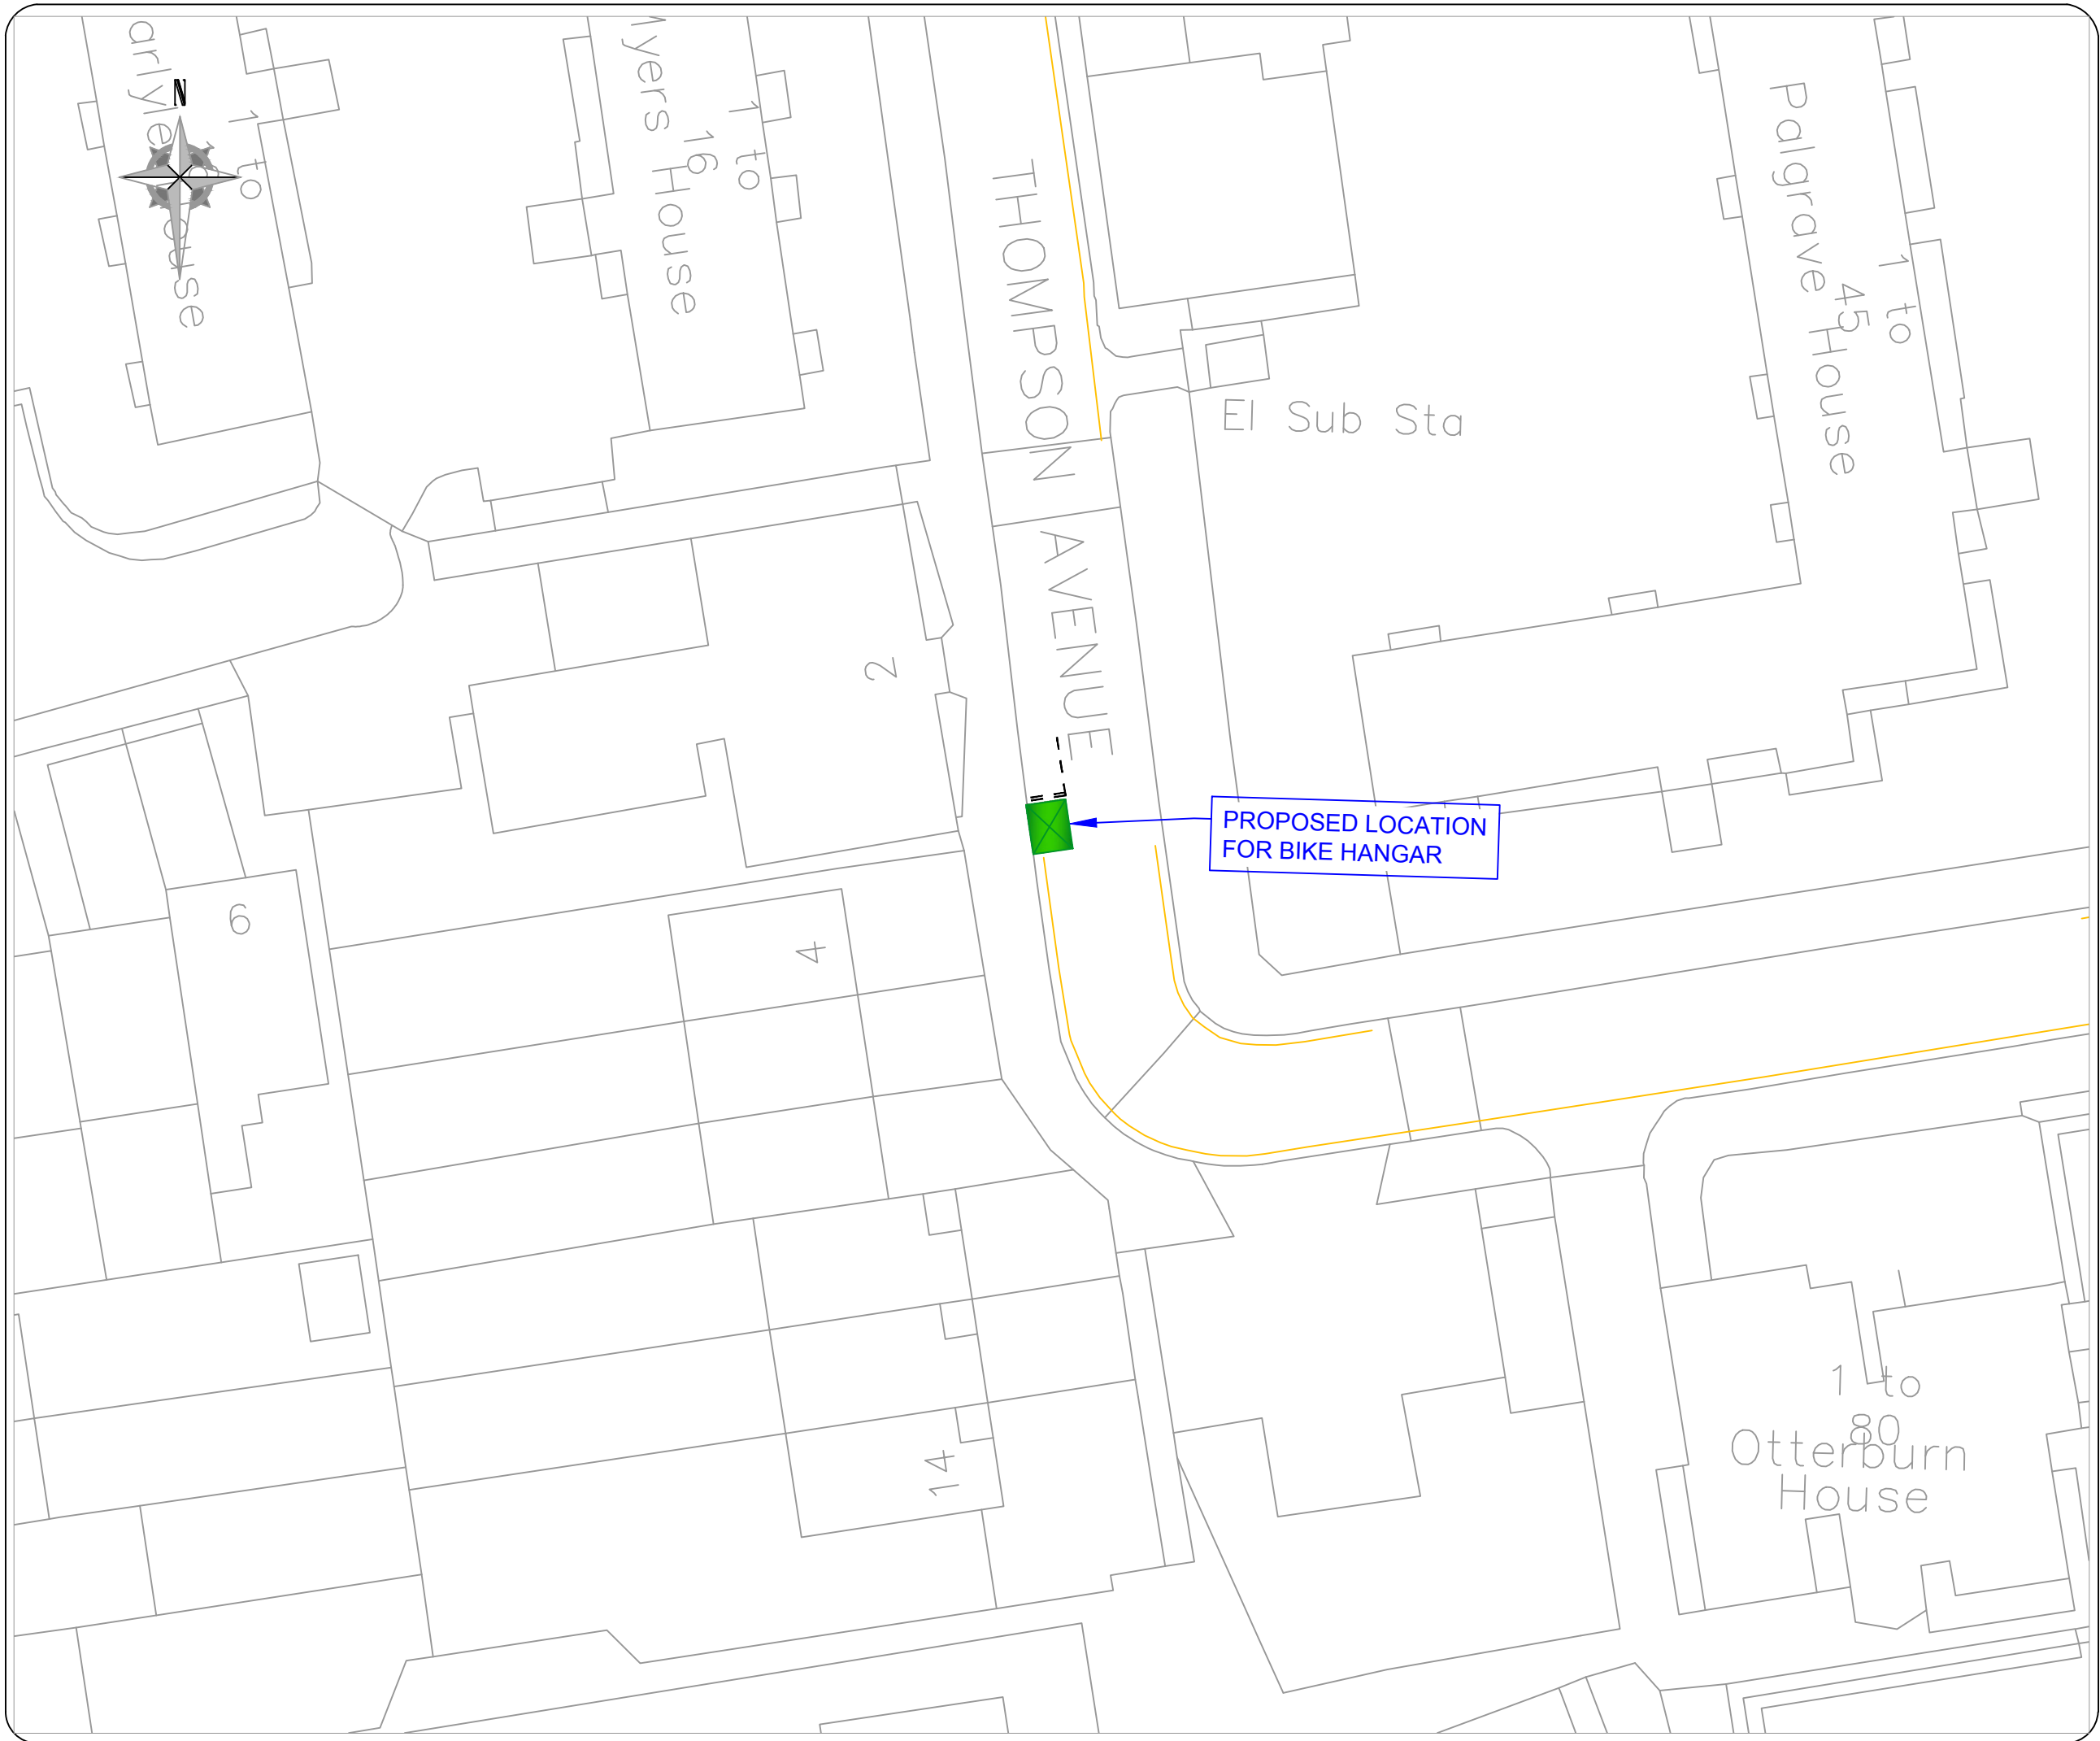

LEGEND / NOTES.

 BIKE HANGAR -
 DIMENSIONS:
 LENGTH 2550mm
 WIDTH 2050mm,
 HEIGHT 1350mm

1. BIKE HANGAR
INSTALLED IN THE END
BAY
2. REMARK PARKING BAY
MARKINGS ON NORTH
SIDE OF HANGAR


No.	Date	Revision



Project		BIKE HANGARS: TRAFFIC ORDER PLAN	
Title		THOMPSON AVENUE	
Contract No.	-	Drawn	BB
Scale	1:500@A3	Designed	BR
Drawing No.	2015/C059	Checked	CD
Date Drawn	MAY 2016	Approved	LC
Date Issued	06/05/2016	Rev.	A

 BIKE HANGAR -
DIMENSIONS:
LENGTH 2550mm
WIDTH 2050mm,
HEIGHT 1350mm



1. BIKE HANGAR
INSTALLED O/S
PROPERTY No. 22
BETWEEN L/COL No. 06
AND TREE
2. MARK 2M DOUBLE
YELLOW LINE ON
NORTH SIDE OF
HANGAR

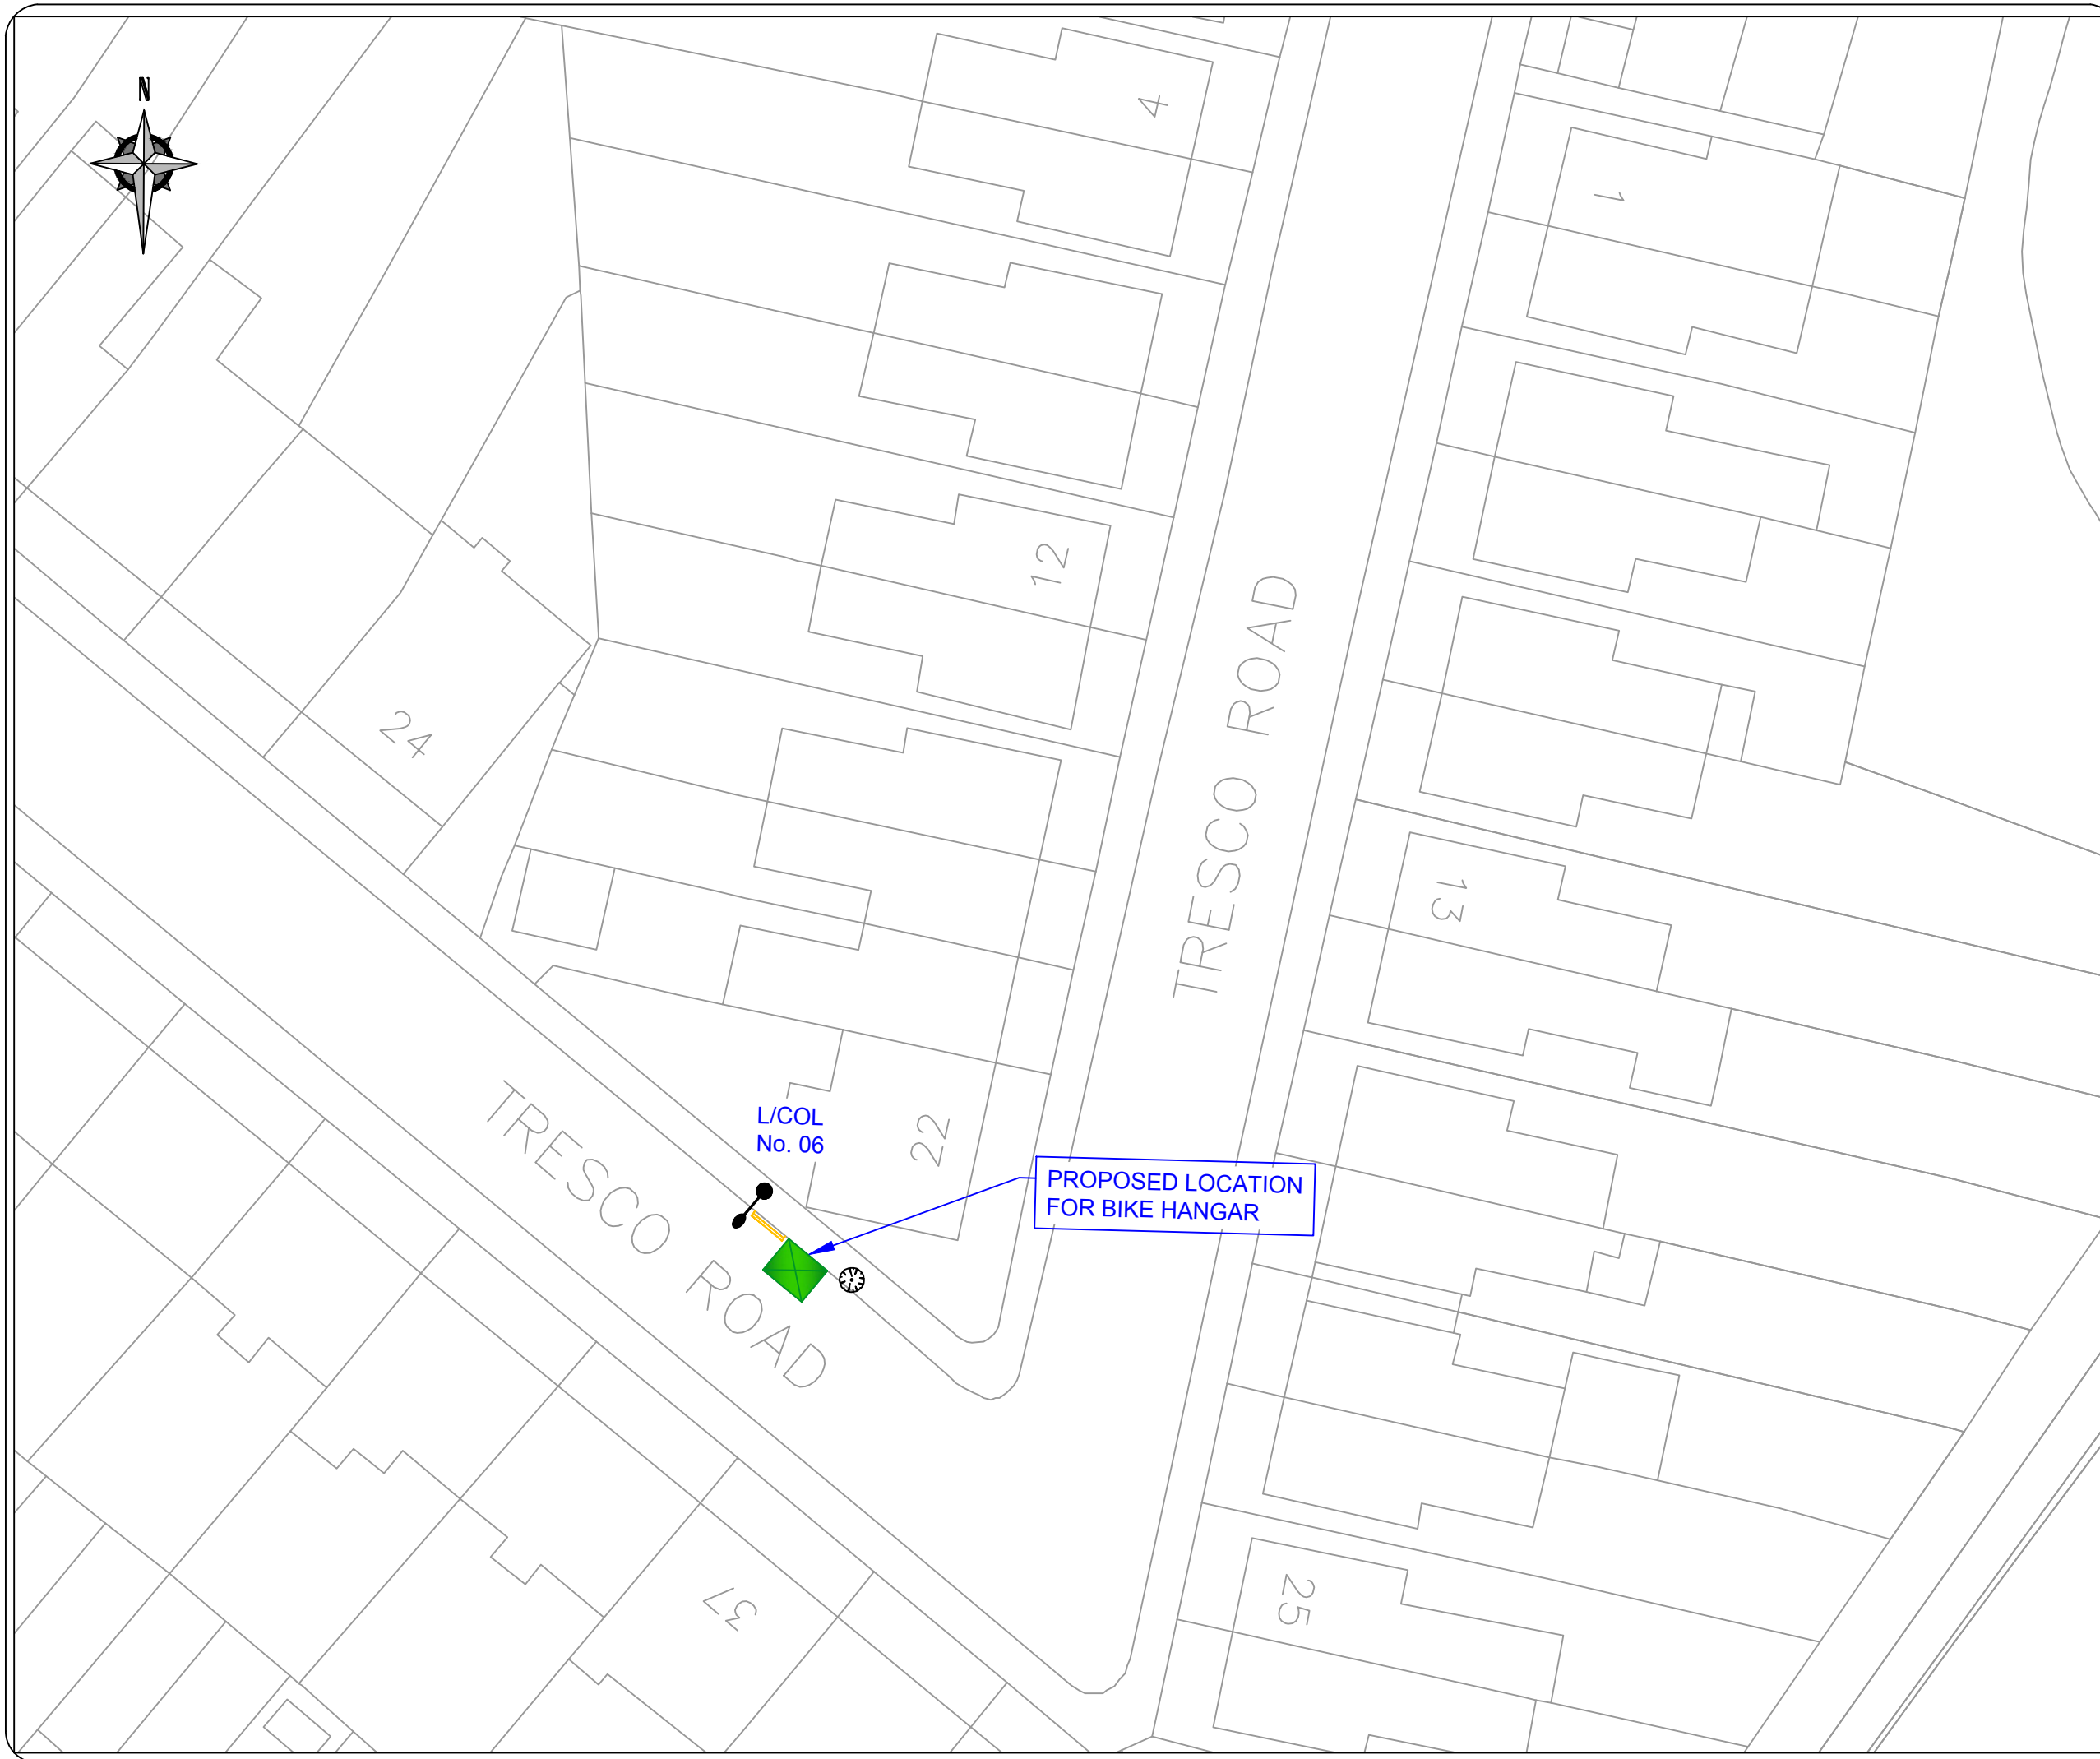

No.	Date	Revision



Project		BIKE HANGARS: TRAFFIC ORDER PLAN	
Title		TRESKO ROAD	
Contract No.	60343287 - C0265	Drawn	BB
Scale	1:500	Designed	BR
Drawing No.	2015/C065	Checked	CD
Date Drawn	MAY 2016	Approved	LC
Date Issued	06/05/2016	Rev.	A

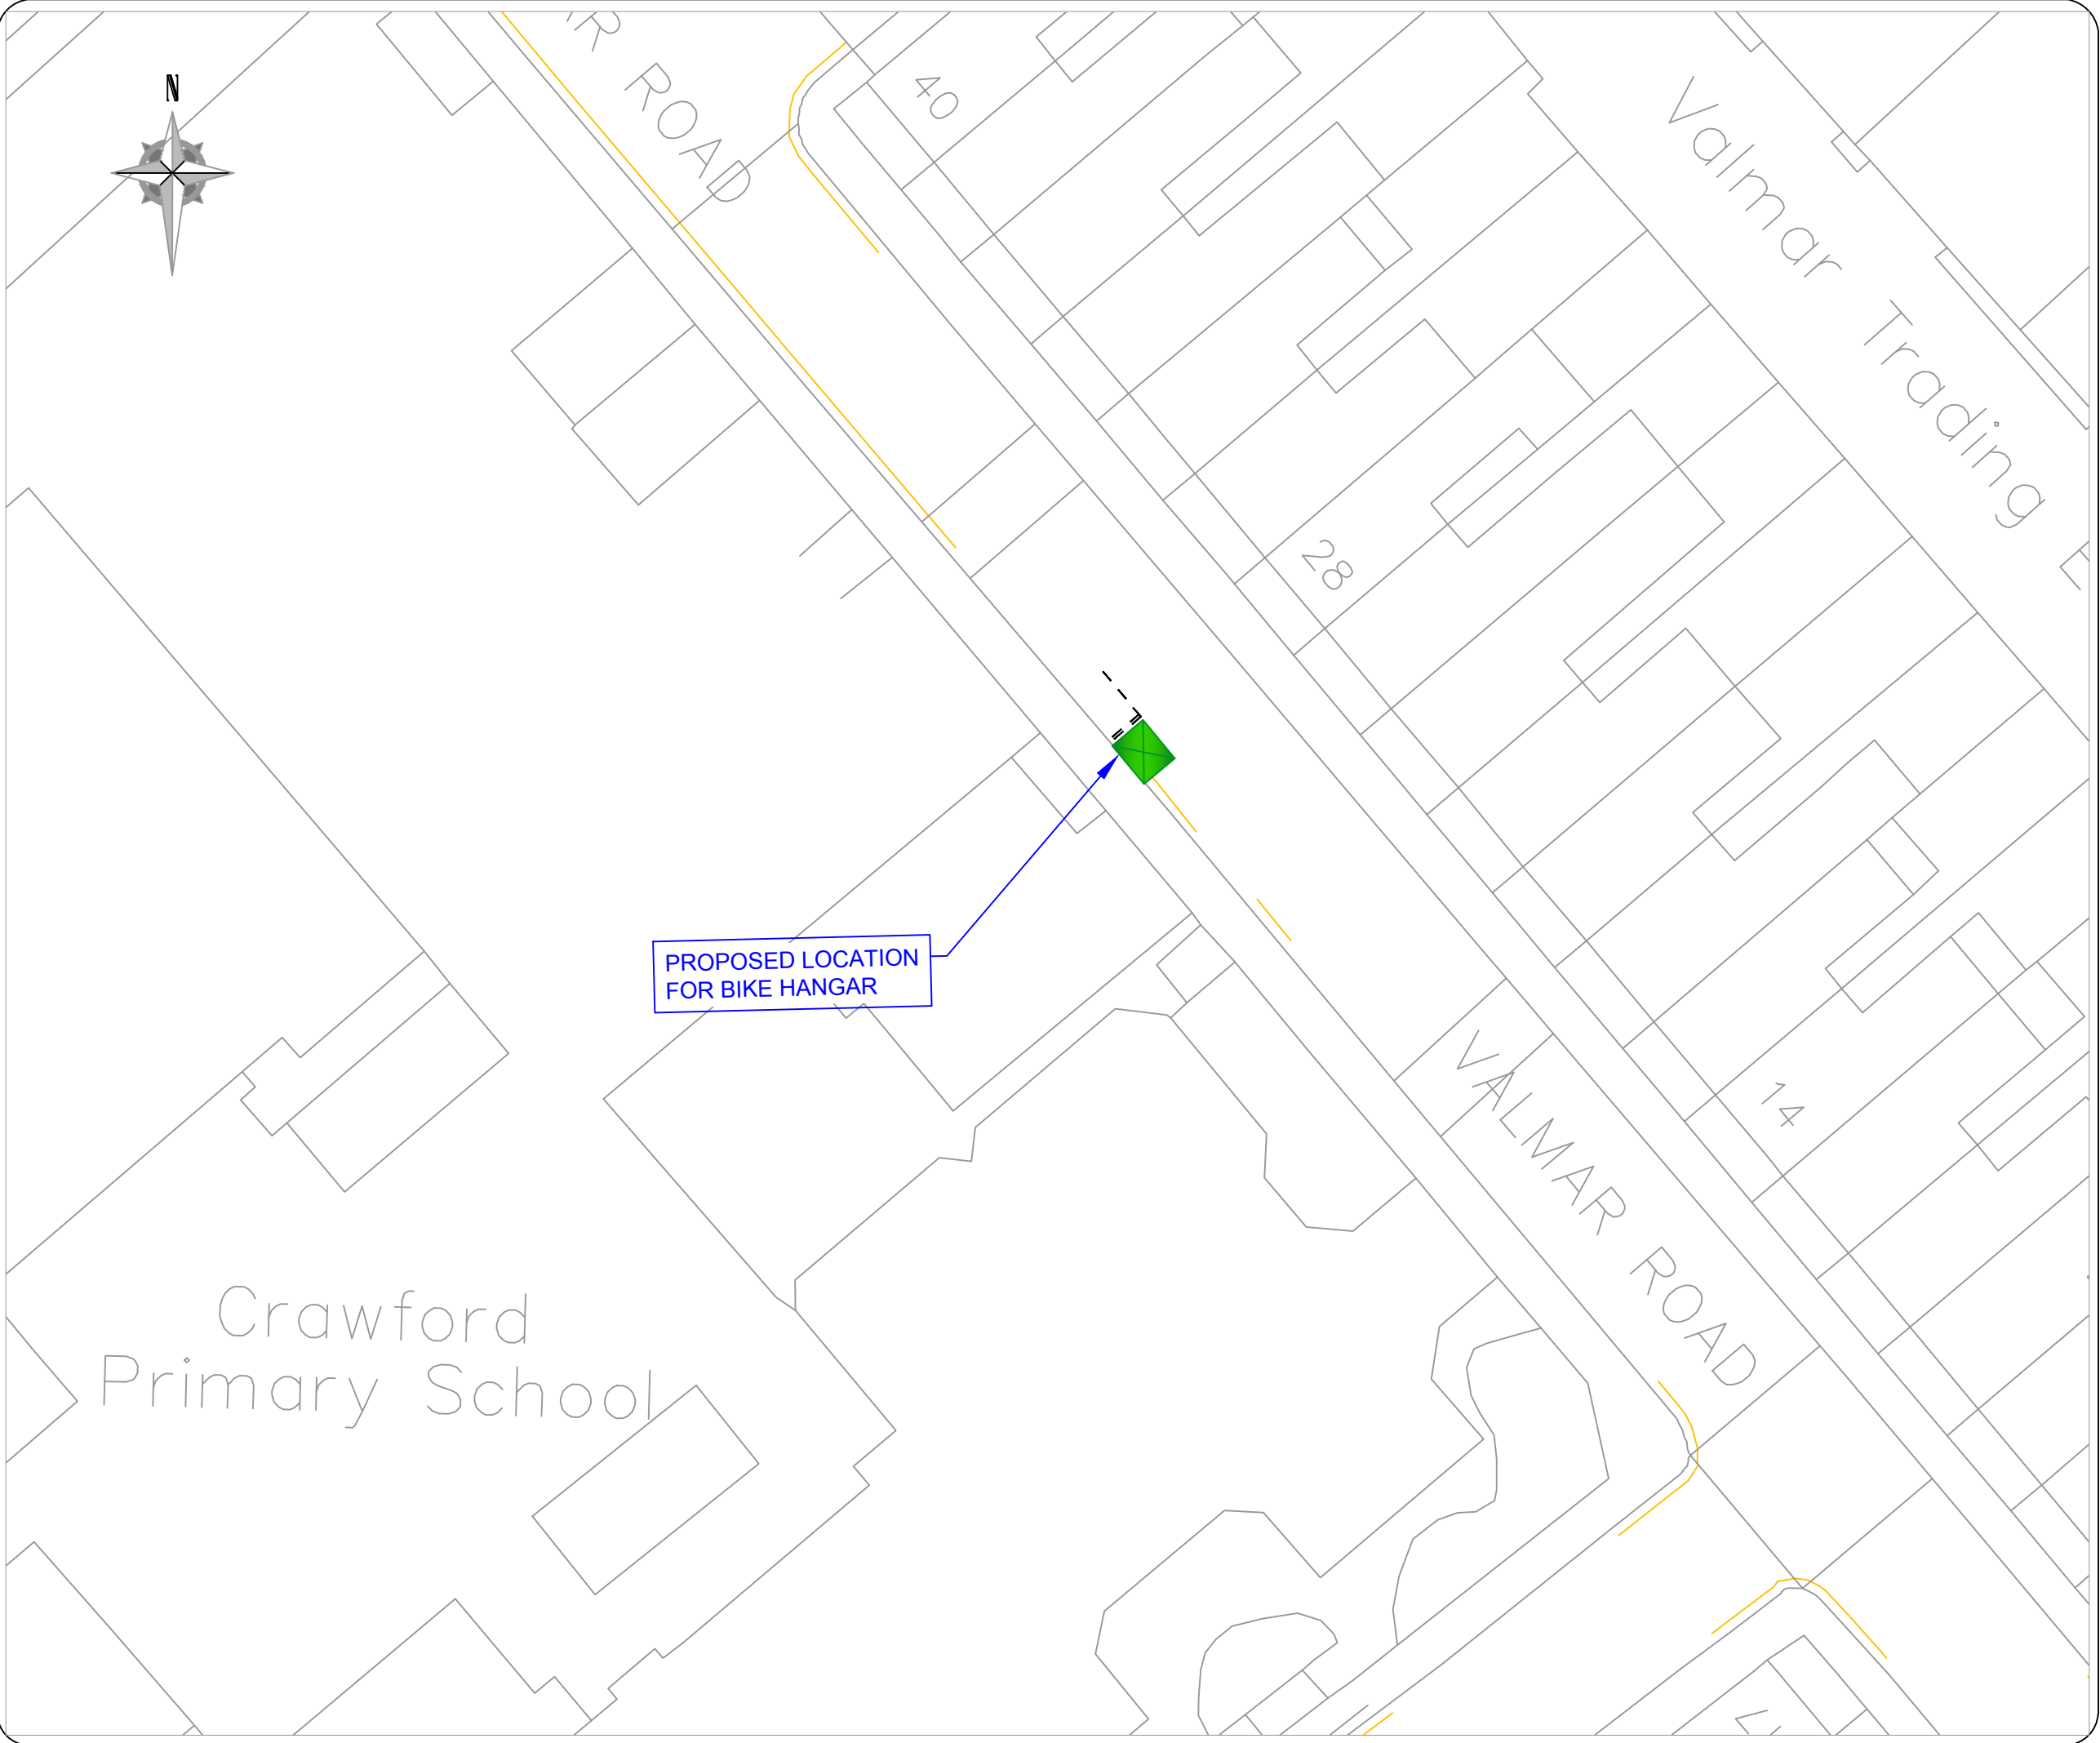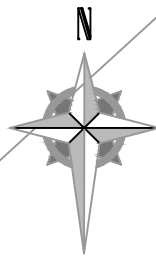

PROPOSED LOCATION FOR BIKE HANGAR

LEGEND / NOTES.


 BIKE HANGAR -
DIMENSIONS:
LENGTH 2550mm
WIDTH 2050mm,
HEIGHT 1350mm

- 1. BIKE HANGAR
INSTALLED IN PARKING
BAYS
- 2. REMARK PARKING
BAYS

No.	Date	Revision



Project		BIKE HANGARS: TRAFFIC ORDER PLAN	
Title		VALMAR ROAD	
Contract No.	-	Drawn	BB
		Designed	BR
Scale	1:500@A3	Checked	CD
		Approved	LC
Drawing No.	2015/C148	Rev.	A
Date Drawn	MAY 2016	Date Issued	06/05/2016

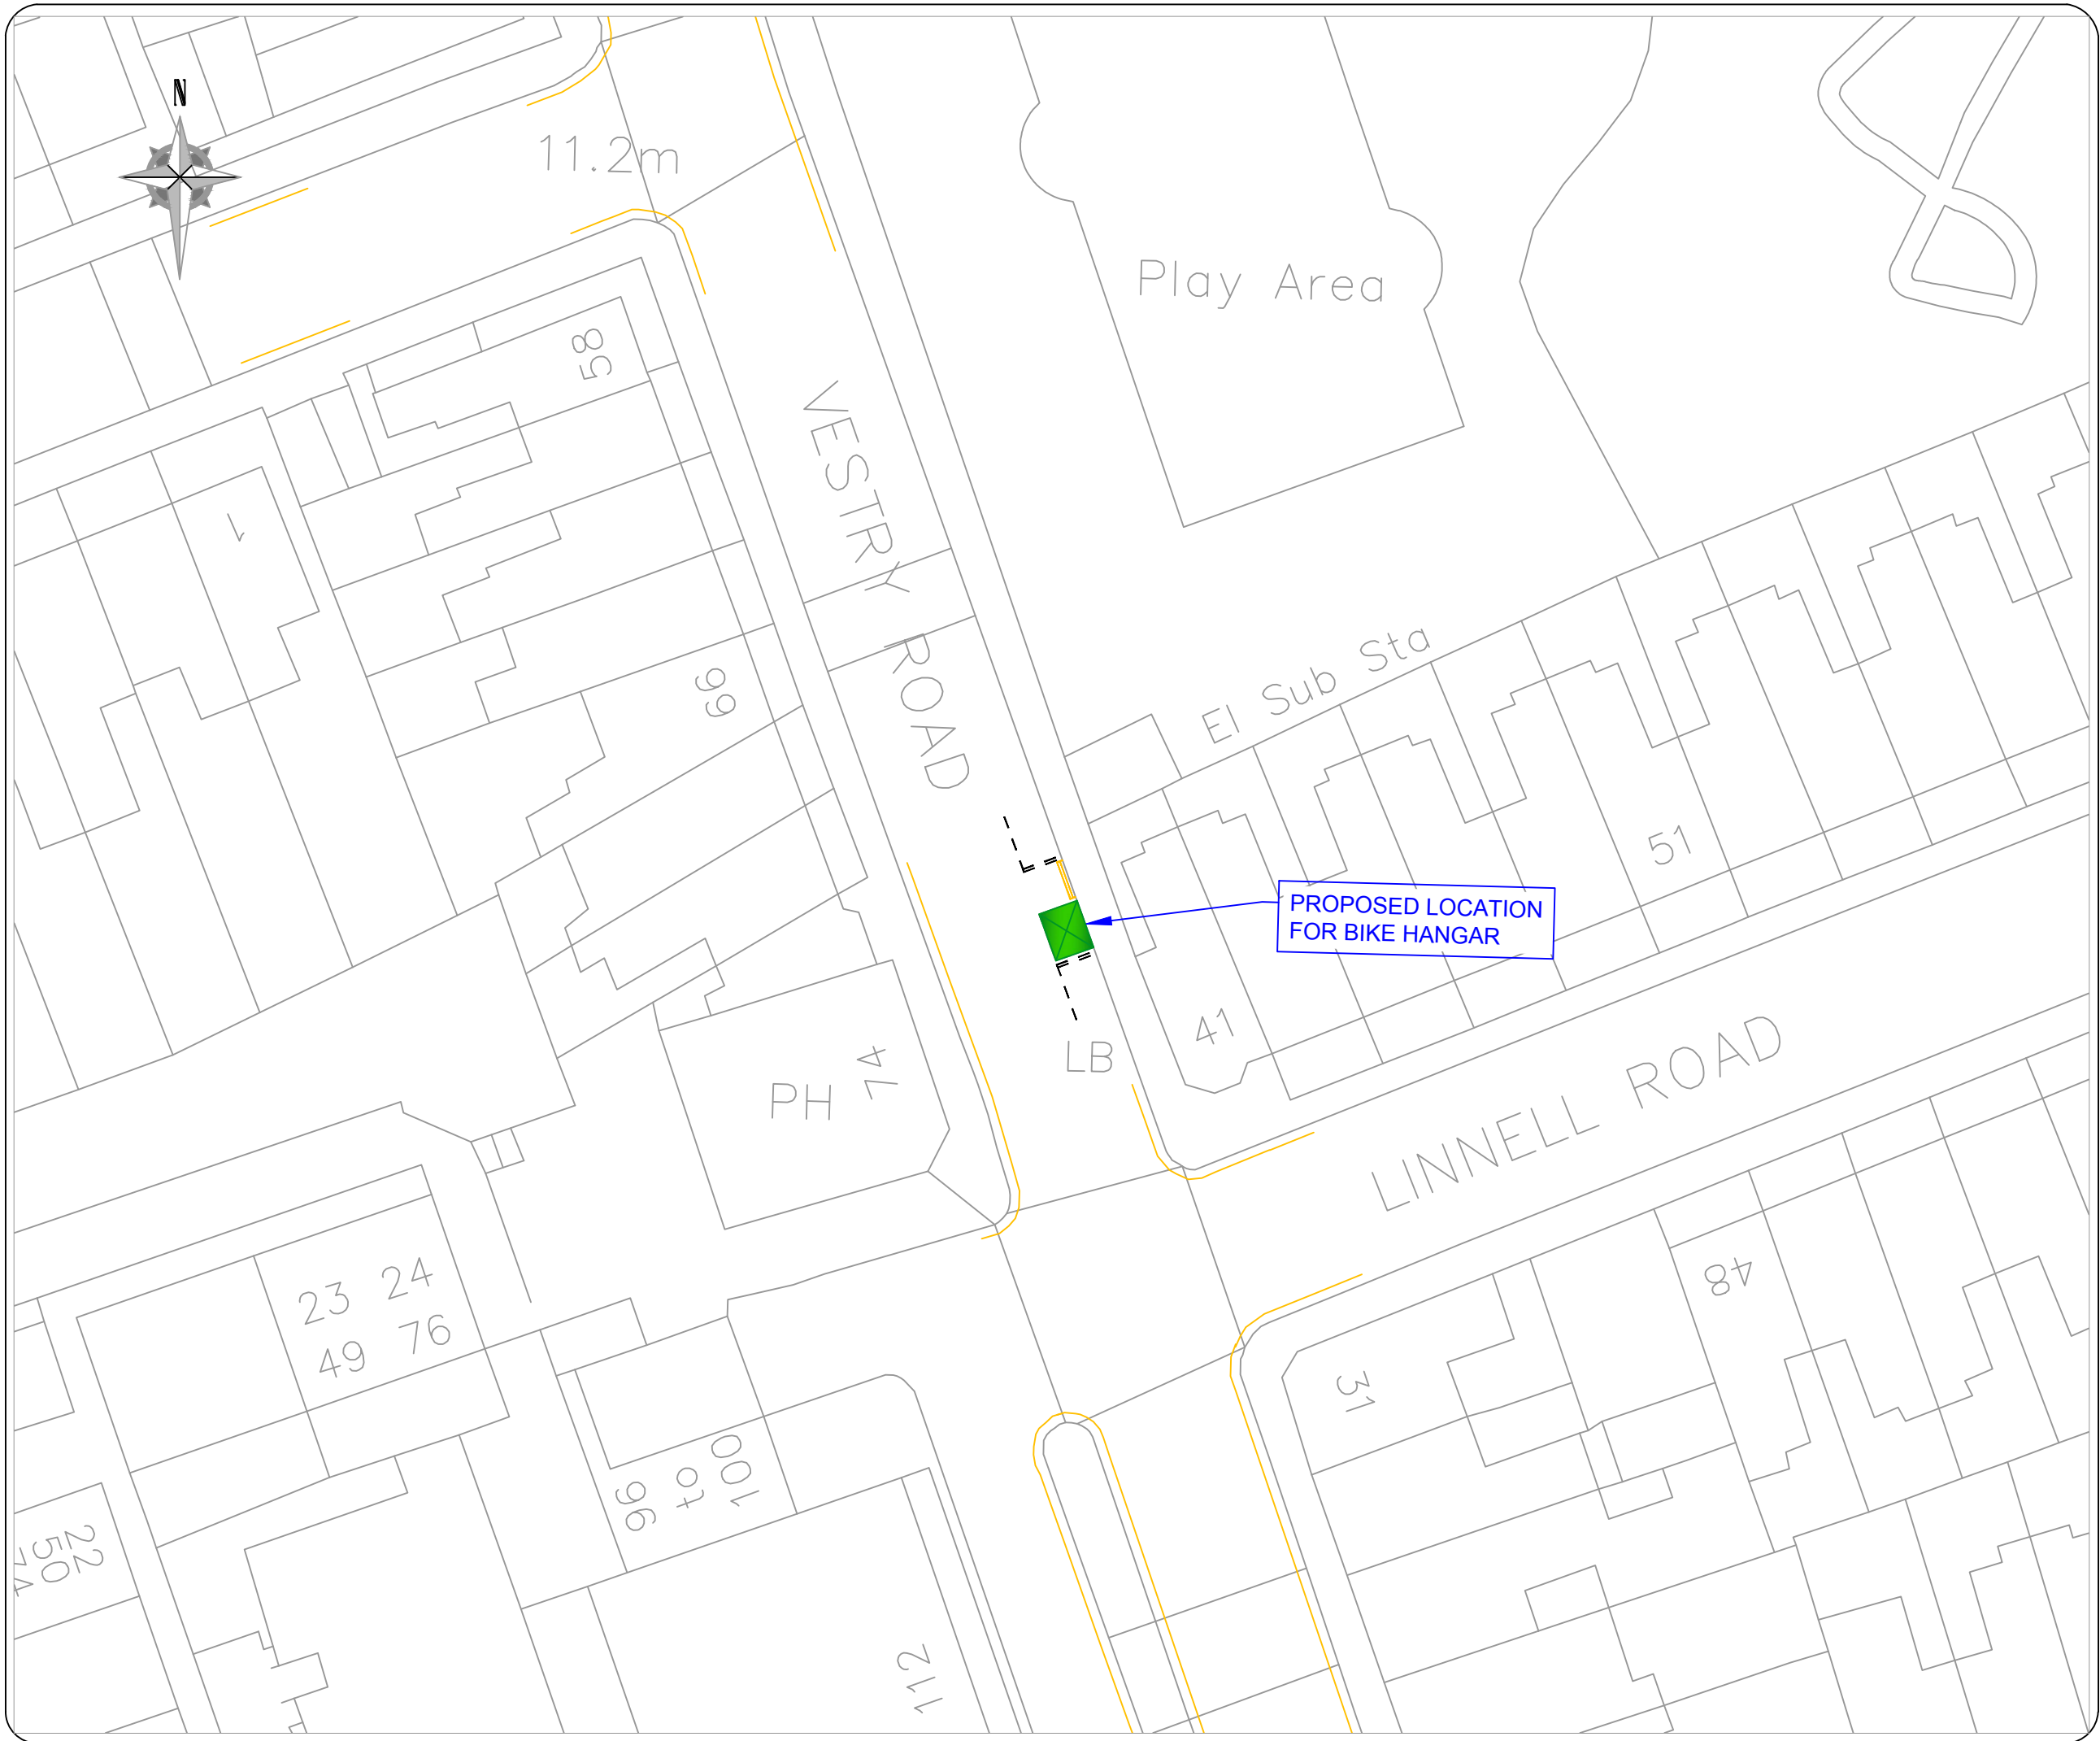

LEGEND / NOTES.


 BIKE HANGAR -
 DIMENSIONS:
 LENGTH 2550mm
 WIDTH 2050mm,
 HEIGHT 1350mm

1. BIKE HANGAR
INSTALLED IN PARKING
BAYS
2. MARK 2M DOUBLE
YELLOW LINE ON
NORTH SIDE OF
HANGAR
3. REMARK PARKING
BAYS

No.	Date	Revision



Project		BIKE HANGARS: TRAFFIC ORDER PLAN	
Title		VESTRY ROAD	
Contract No.	-	Drawn	BB
Scale	1:500@A3	Checked	CD
		Approved	LC
Drawing No.	2015/C044	Rev.	A
Date Drawn	MAY 2016	Date Issued	06/05/2016

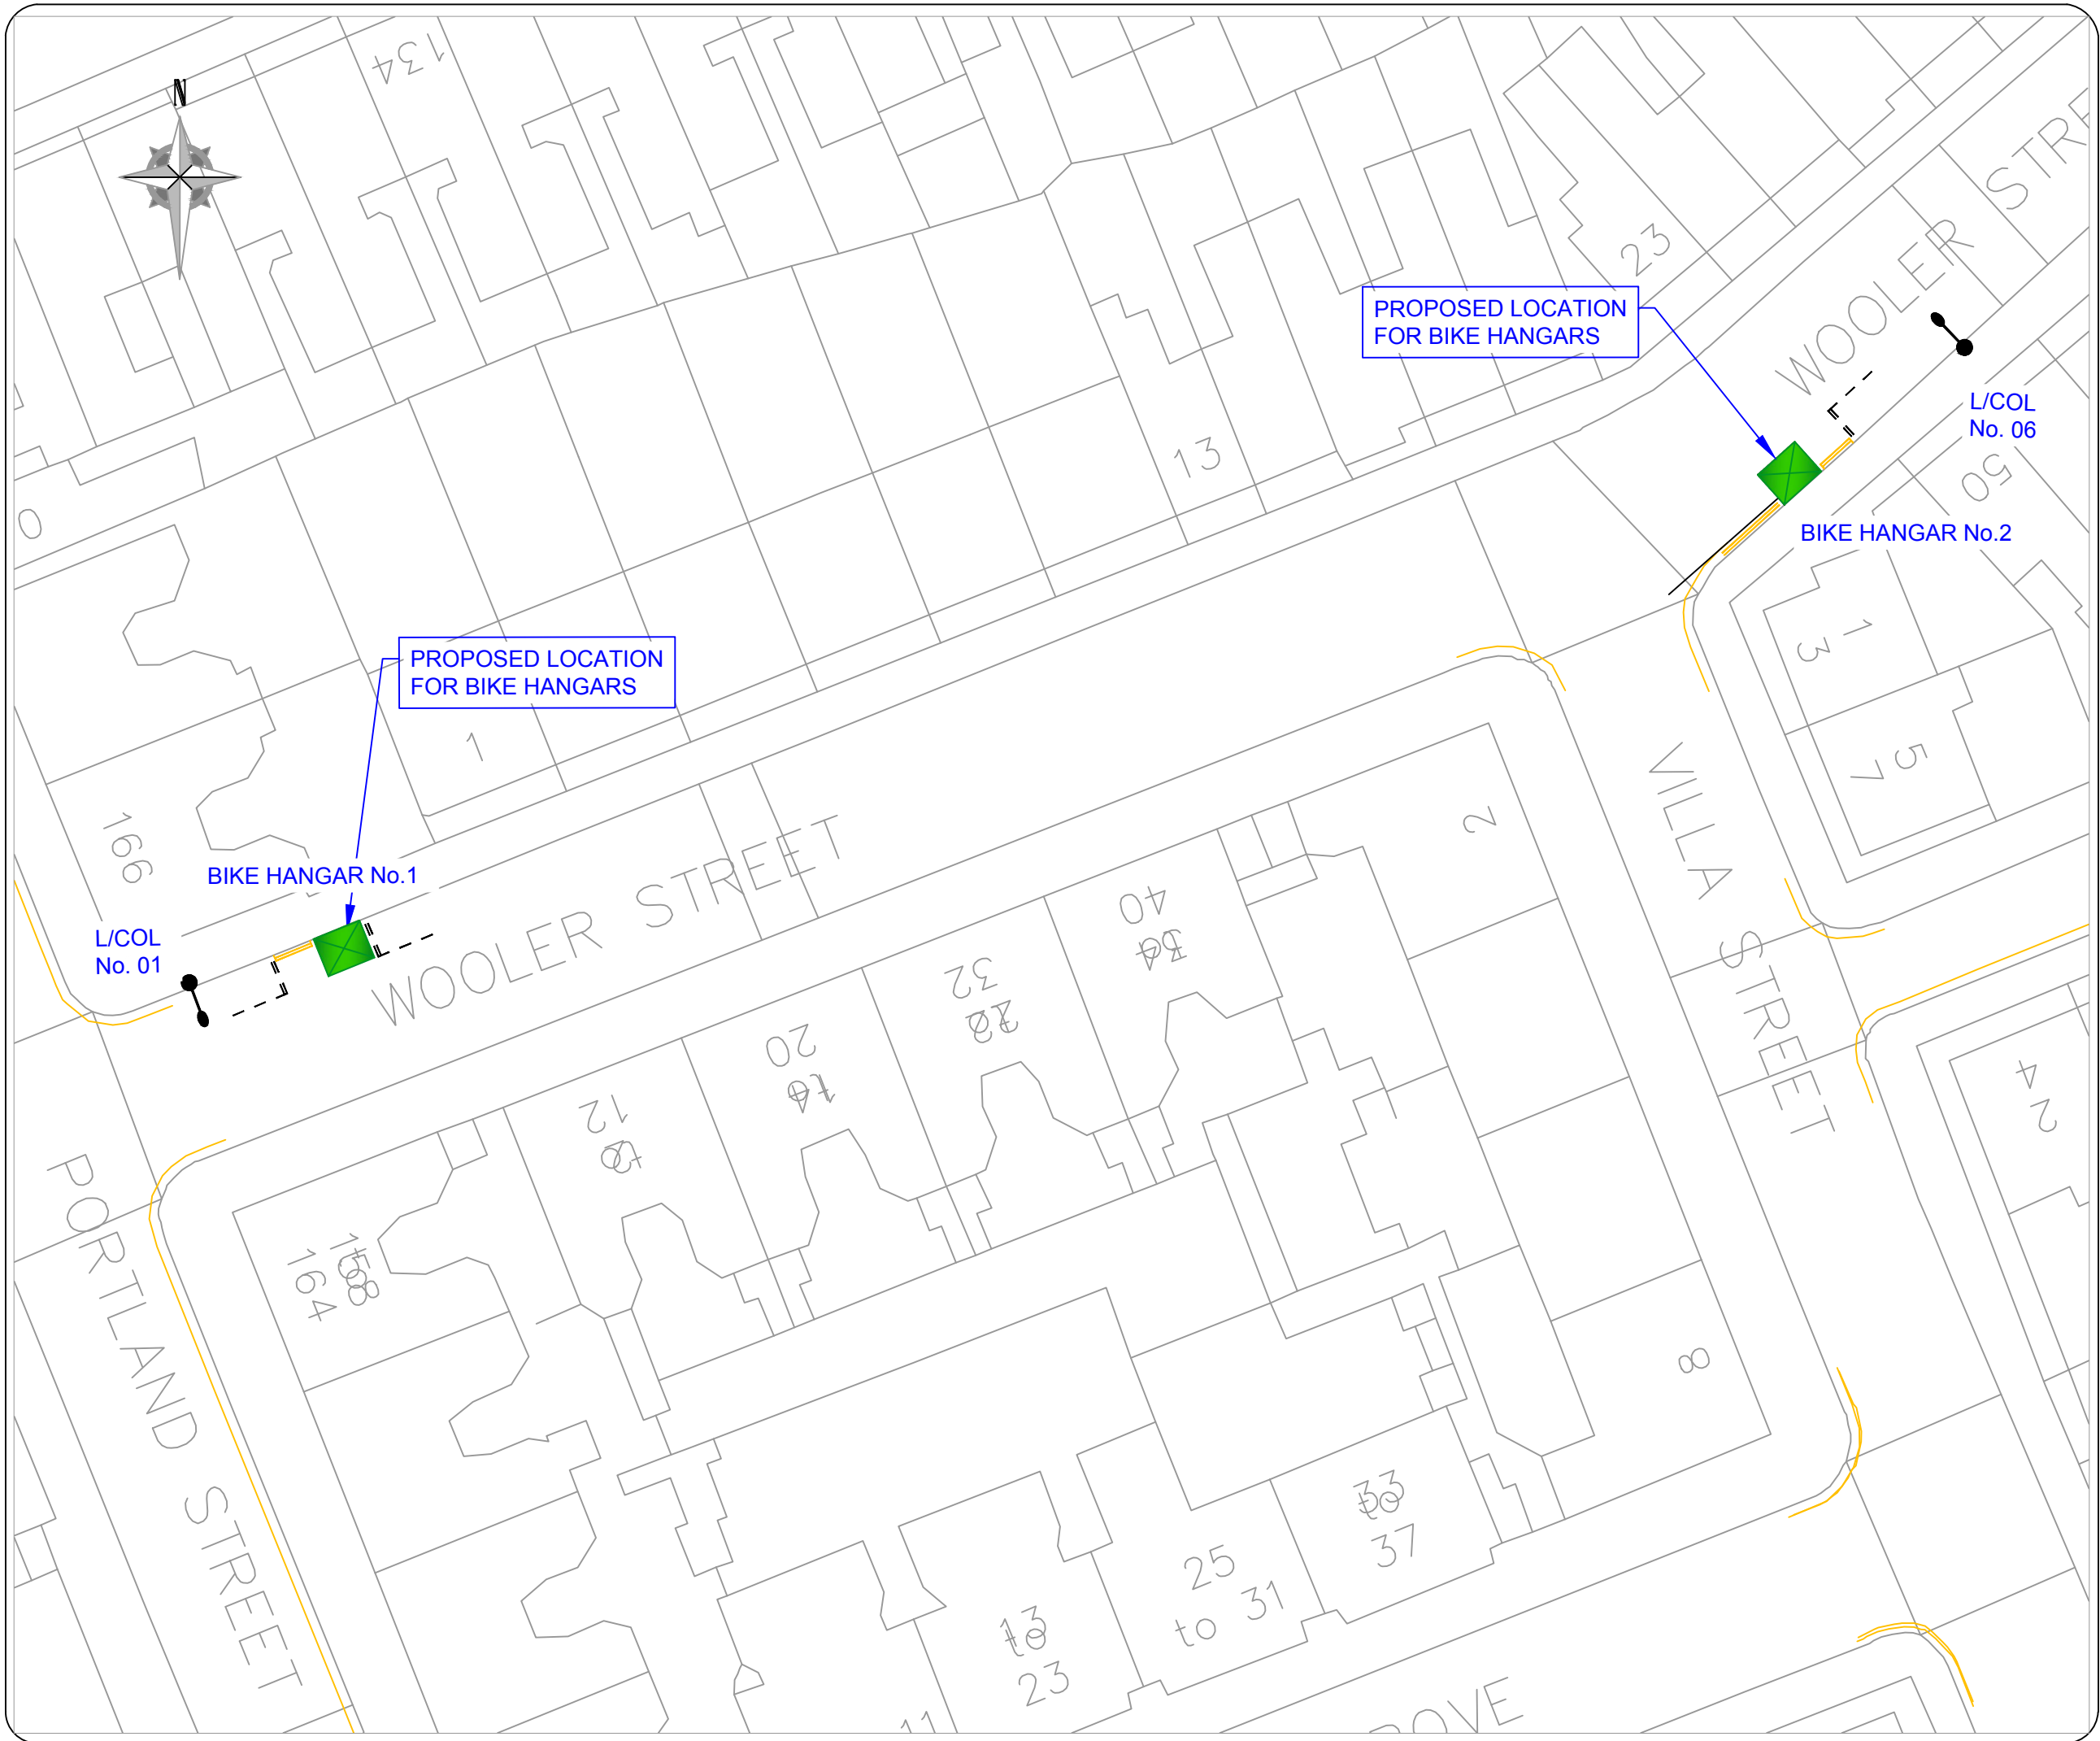

LEGEND / NOTES.

 BIKE HANGAR -
DIMENSIONS:
LENGTH 2550mm
WIDTH 2050mm,
HEIGHT 1350mm

1. BIKE HANGAR No. 1 INSTALLED IN PARKING BAYS APPROXIMATELY 6.7M AWAY FROM L/COL No.01
2. MARK 2M DOUBLE YELLOW LINE SOUTH SIDE OF HANGAR
3. REMARK PARKING BAYS
4. BIKE HANGAR NO. 2 INSTALLED IN PARKING BAYS APPROXIMATELY 9.7M AWAY FROM L/COL No.06
5. MARK 2M DOUBLE YELLOW LINE EAST AND EXTEND DOUBLE YELLOW LINE ON WEST SIDE BY 4M

No.	Date	Revision



Project		BIKE HANGARS: TRAFFIC ORDER PLAN	
Title		WOOLLER STREET	
Contract No.	-	Drawn	BB
Scale	1:500@A3	Designed	BR
Drawing No.	2015/42B	Checked	CD
Date Drawn	MAY 2016	Approved	LC
Date Issued	06/05/2016	Rev.	A