


# Southwark Park car park - Jamaica Gate entrance

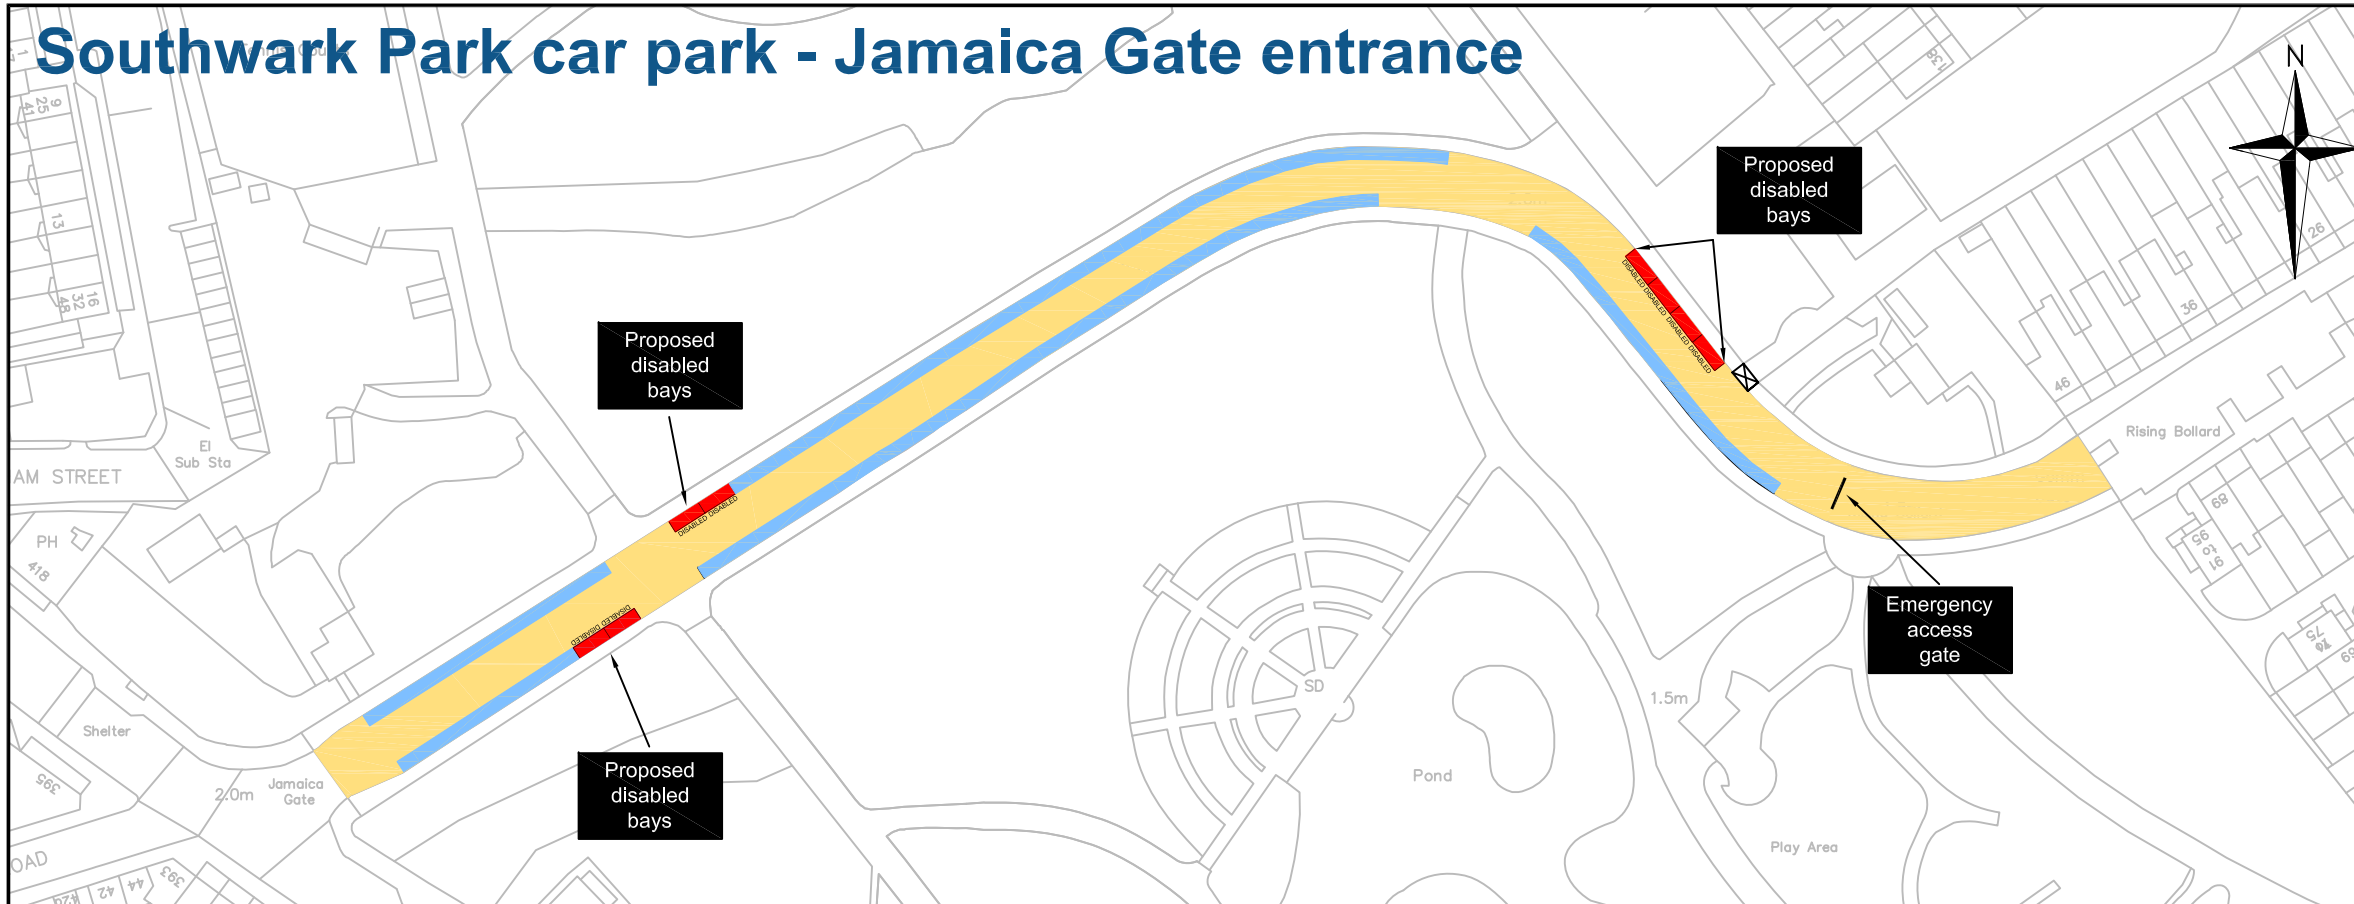

The aim of this proposal is to improve the parking facilities for genuine park visitors.

The review covers the road that runs between Gomm Gate and Southwark Park Road Gate, as well as the car park off Hawkstone Road.

Currently there is no time limit upon parking in Southwark Park. This means that people who aren't visiting the park can stay all-day, to the disadvantage of genuine park visitors.

The introduction of a time limit would prevent all-day parking and would stop those motorists who just use it as a commuter car park. In turn, this would free-up those parking spaces for Southwark Park visitors.

A four hour time limit will encourage turn-over of space. This means more 'parking slots' per day, will enable more visitors to park and also improve likelihood of finding a space, whilst giving enough time to enjoy the park to the full.

## LEGEND

### Parking places/bays

**General parking**  
 Proposal to introduce a 4 hour time limit for parking. We are not proposing any parking charges.

The car park currently has no time limit. 4 hours will encourage turn-over of space. This will provide more 'parking slots' per day, enable more visitors to park and also improve likelihood of finding a space

**Disabled parking**  
 Vehicles parked in these bays must display a valid blue badge


Currently existing blue badge bays are advisory and can be misused without risk of penalty

### Restricted area

**No waiting at any time**  
 All areas not designated as parking bays are restricted and no parking is allowed. This to discourage vehicles parking dangerously, i.e. obstructing the road or double parking

### Notes

- All parking bays will be refreshed/re-marked
- Parking signage will be required. Our starting position for the design of off-street parking will be a minimal signing approach but, clearly there will be need to convey restrictions to road users.

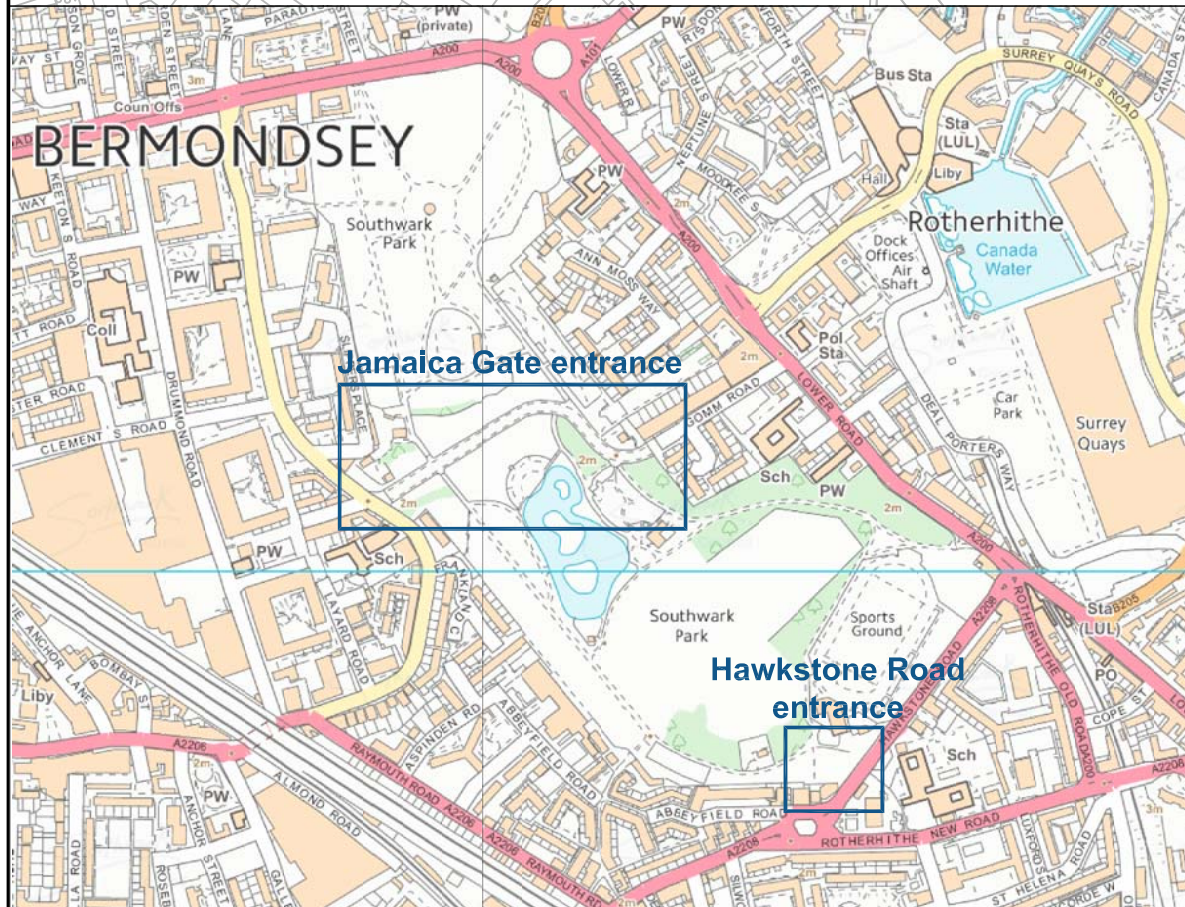

# Southwark Park car park Hawkstone Road entrance



Public Realm Projects  
 Parking Design  
 Environment and Leisure  
 Floor 3, hub 1  
 Southwark Council  
 160 Tooley Street  
 PO Box 64529  
 London, SE1P 5LX  
 www.southwark.gov.uk/parkingprojects



Project	Southwark Park car park
Drawing Title	Proposed car park layout

Community Council				
Bermondsey and Rotherhithe				
Ward(s)				
Rotherhithe				
Date	Scale	Drn	Chk	App
MAY 15	NTS	PG	PG	TW
Dwg N <sup>o</sup> 1055_ID_SP_1.0				Rev
Status				A
Initial Design				

Rev	Date	Description	Drn	Chk	App
A	07/05/15	Initial Design	PG	TW	TW