


LICENSABLE AREAS FOR SALE OF ALCOHOL

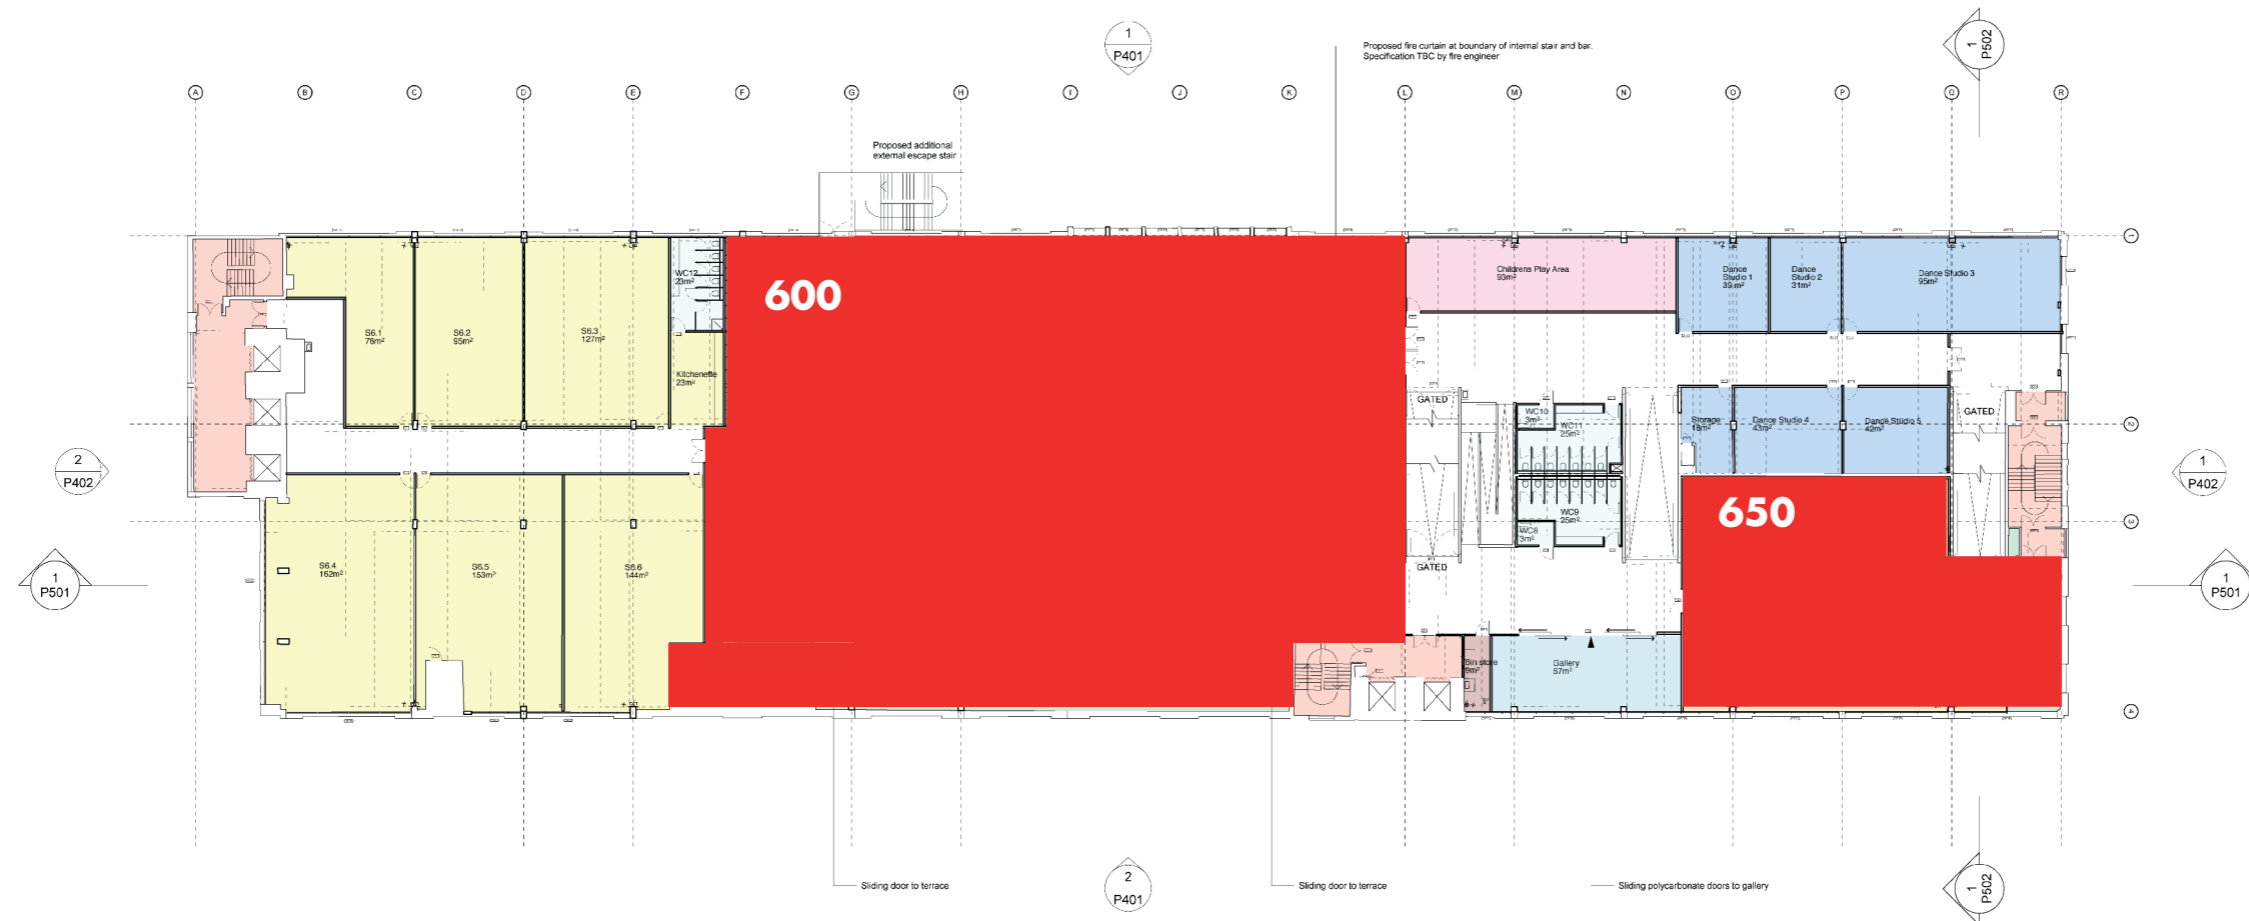

Key

Studio space	757 sq m
Dance studio	251 sq m
WC, Shower + Change	152 sq m
Flexible event space	331 sq m
Childrens play area	93 sq m
Gallery	67 sq m
Outdoor terrace	183 sq m
Food & Beverage	891 sq m
Storage/Bin store	37 sq m
Core	158 sq m


**Carl
Turner
Architects**

Unit 41-43 , 49 Brixton Station Road
London SW9 8PQ

+44 (0)203 846 1890
info@ct-architects .co.uk
ct-architects .co.uk

Revision History

Rev	Date	Description
B	25 01 16	Design development
C	12 02 16	Design development
D	18 02 16	Issued for comment
E	23 03 16	Issued for comment
F	21 04 16	Issued for comment
G	25 04 16	Issued for pricing

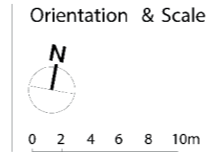

Project
Peckham Levels

Drawing Title
Proposed Level 5 and 6

Drawing No.
P305

Drawn by
EW

Date
03 12 2015

Scale
1:250 @ A1 / 1:500 @ A3