



Bola 8 T/A Factory, 113c Elephant Road SE1

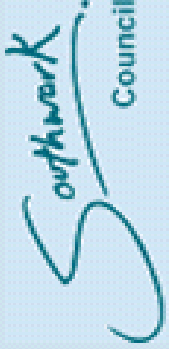

Date 5/12/2016

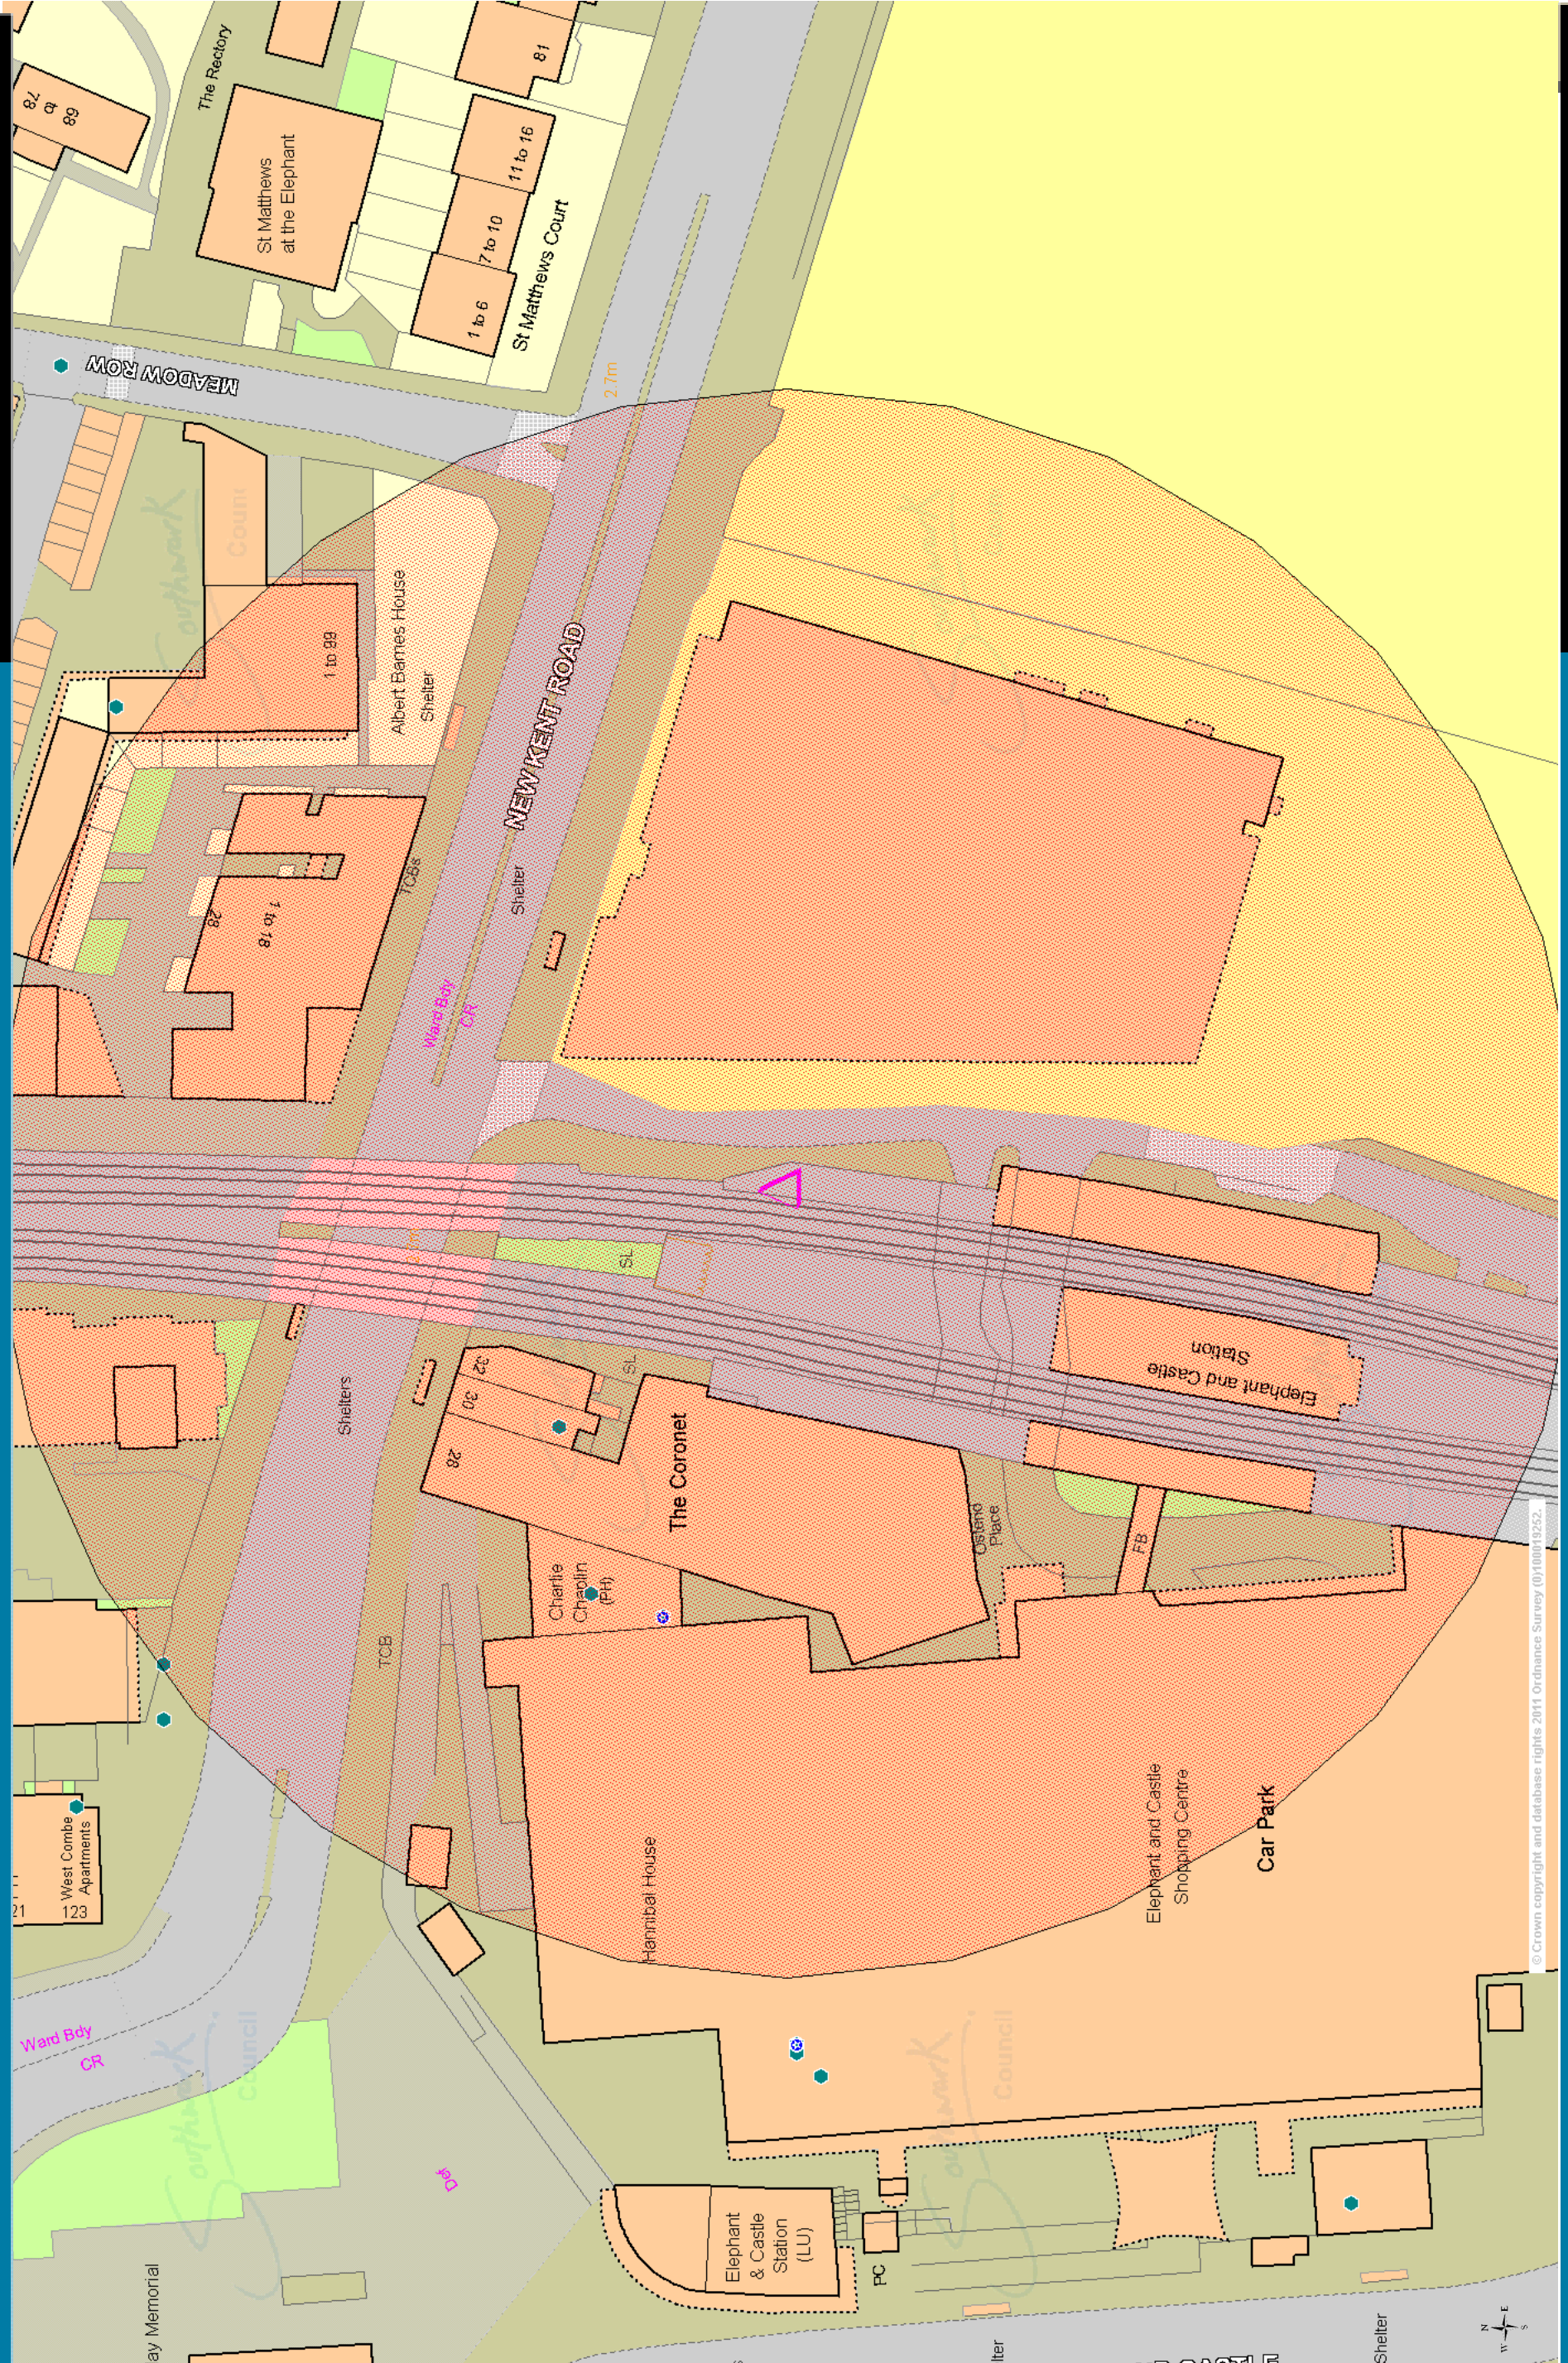

© Crown copyright and database rights 2011 Ordnance Survey (0100019252)