


Scale 1:50 DWG NO 91/001
DRAWING PROPOSED LAYOUT
LONDON SE21
PROJECT 49/51 NORWOOD ROAD
DEVON EX15 5NF TEL 07947 12
ARMINSTER
18 WESTERN PARADE
28/4 ASSOCIATES

Fire Exit
Fire Extinguisher
Fire Blanket

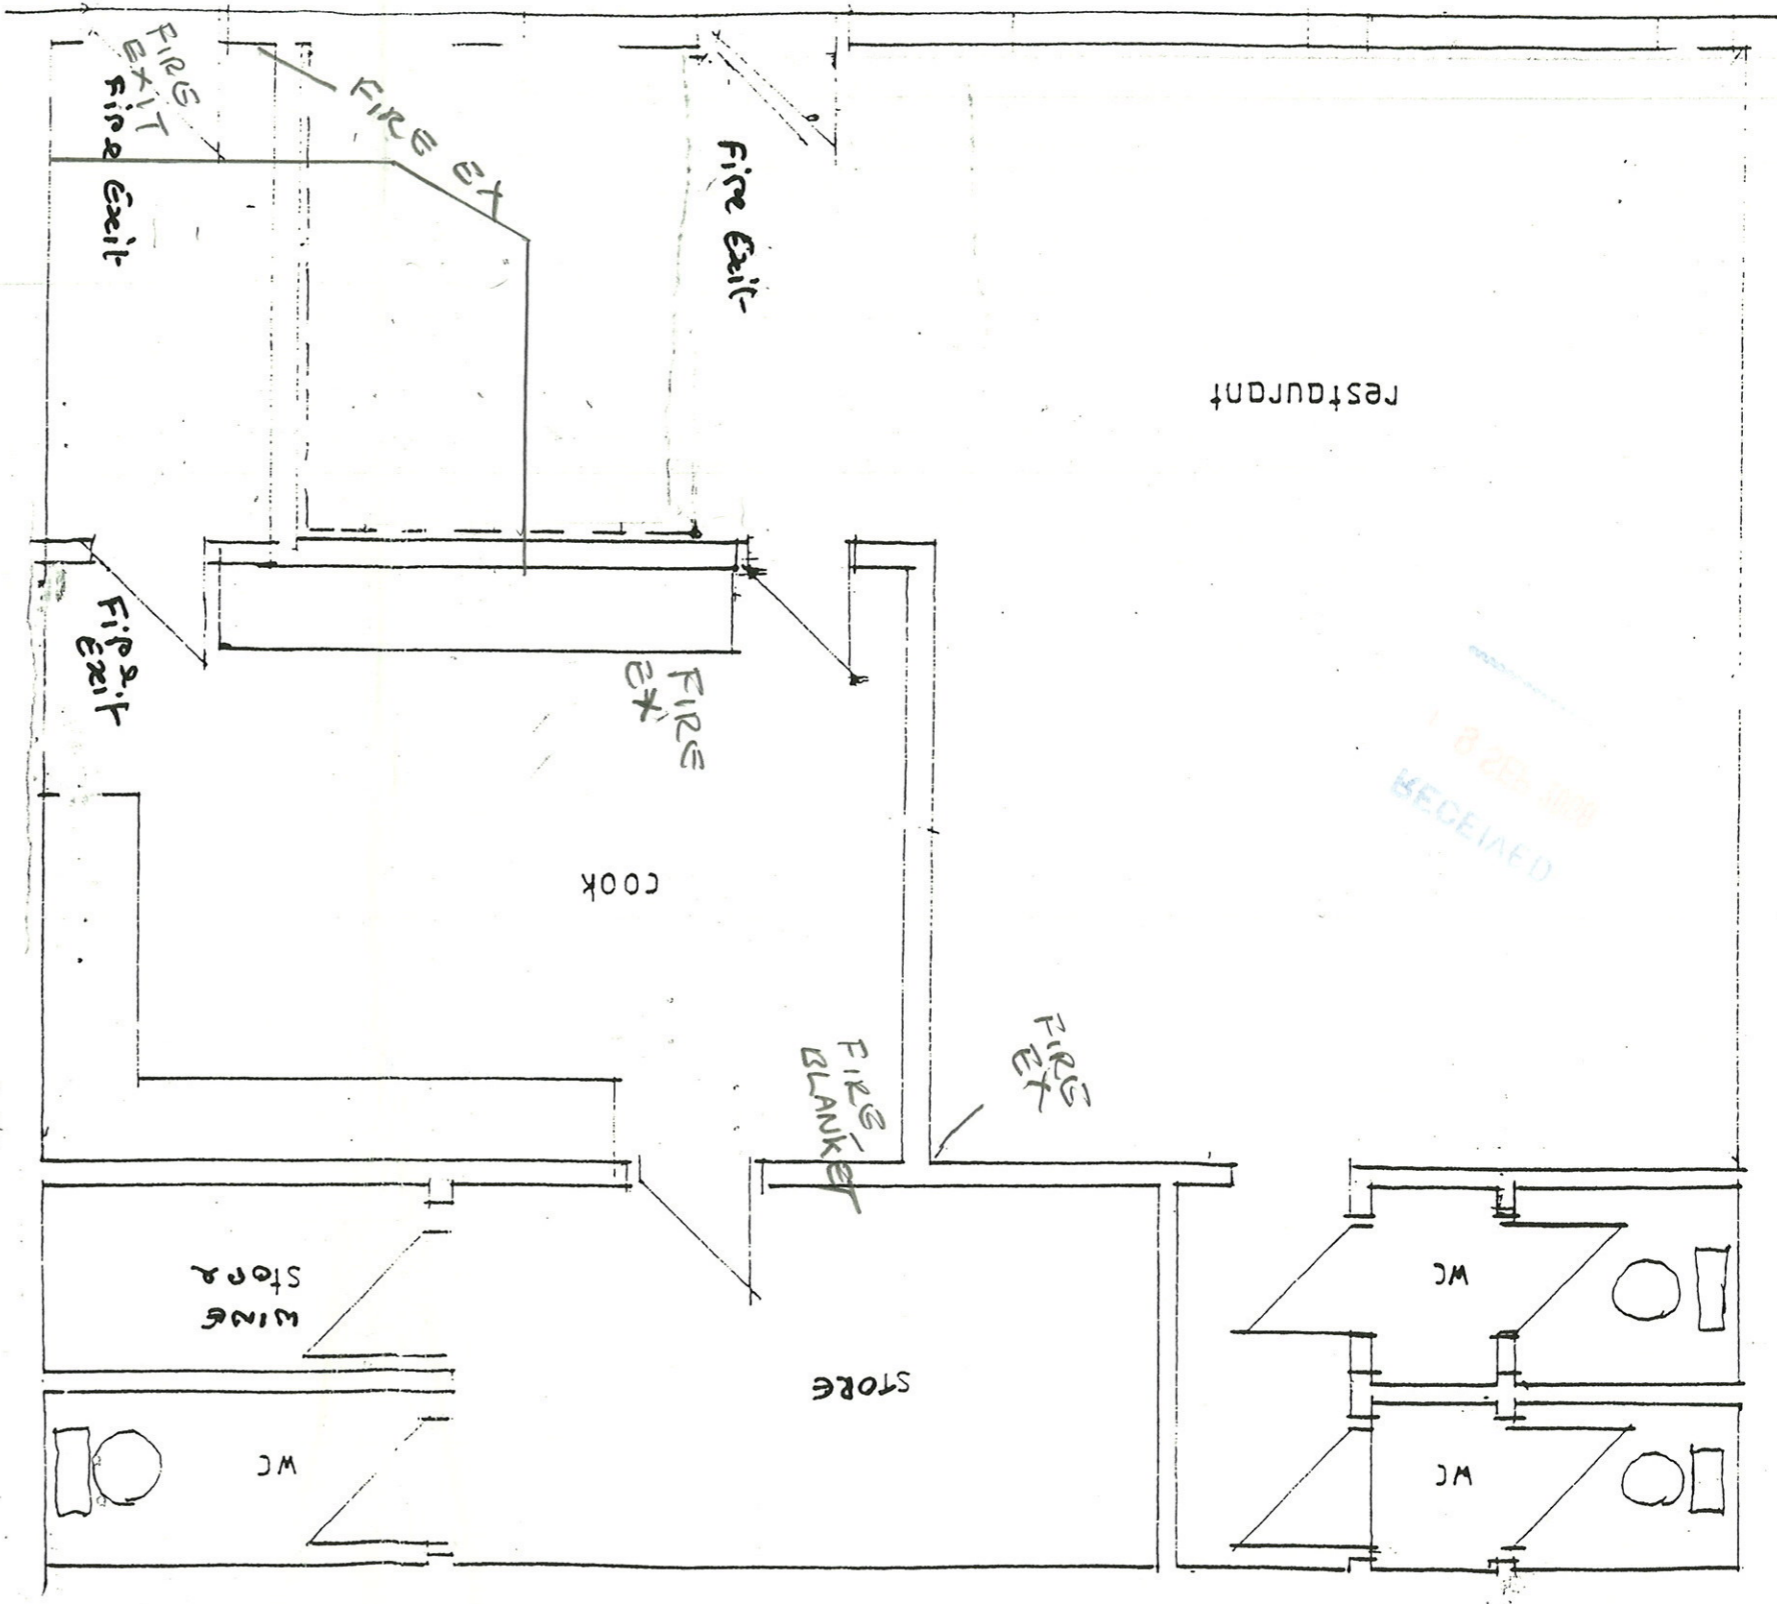

RECEIVED
9 SEP 2008

22