














DRAFT

# APPENDIX 3

Do not scale from drawings unless by agreement with HTA. Use figured dimensions only. Check all dimensions on site prior to commencing the works. Drawing to be read in conjunction with other relevant contractual information.  
This drawing is the copyright of HTA Design LLP and must not be copied or reproduced in any form or in any way without the express permission of HTA Design LLP. Drawing to be read in conjunction with submittal specification.

### LEGEND

-  Sub Plot Demise
-  Planning Boundary
-  Extra Care
-  Shared Ownership
-  Private Sale
-  Social Rent
-  Market Rent
-  Shared Ownership  
Maisonettes & Social Rent  
Above
-  Shared Ownership with  
Private Maisonettes at  
Ground Floor
-  Private Maisonettes at  
Ground Floor with 8 Floors  
of Shared Ownership Above  
and 4 Floors of Private  
Above
-  50 % Affordable of which 75  
% Social Rent and 25%  
Shared Ownership
-  Phase 2 Indicative Tenure  
Mix

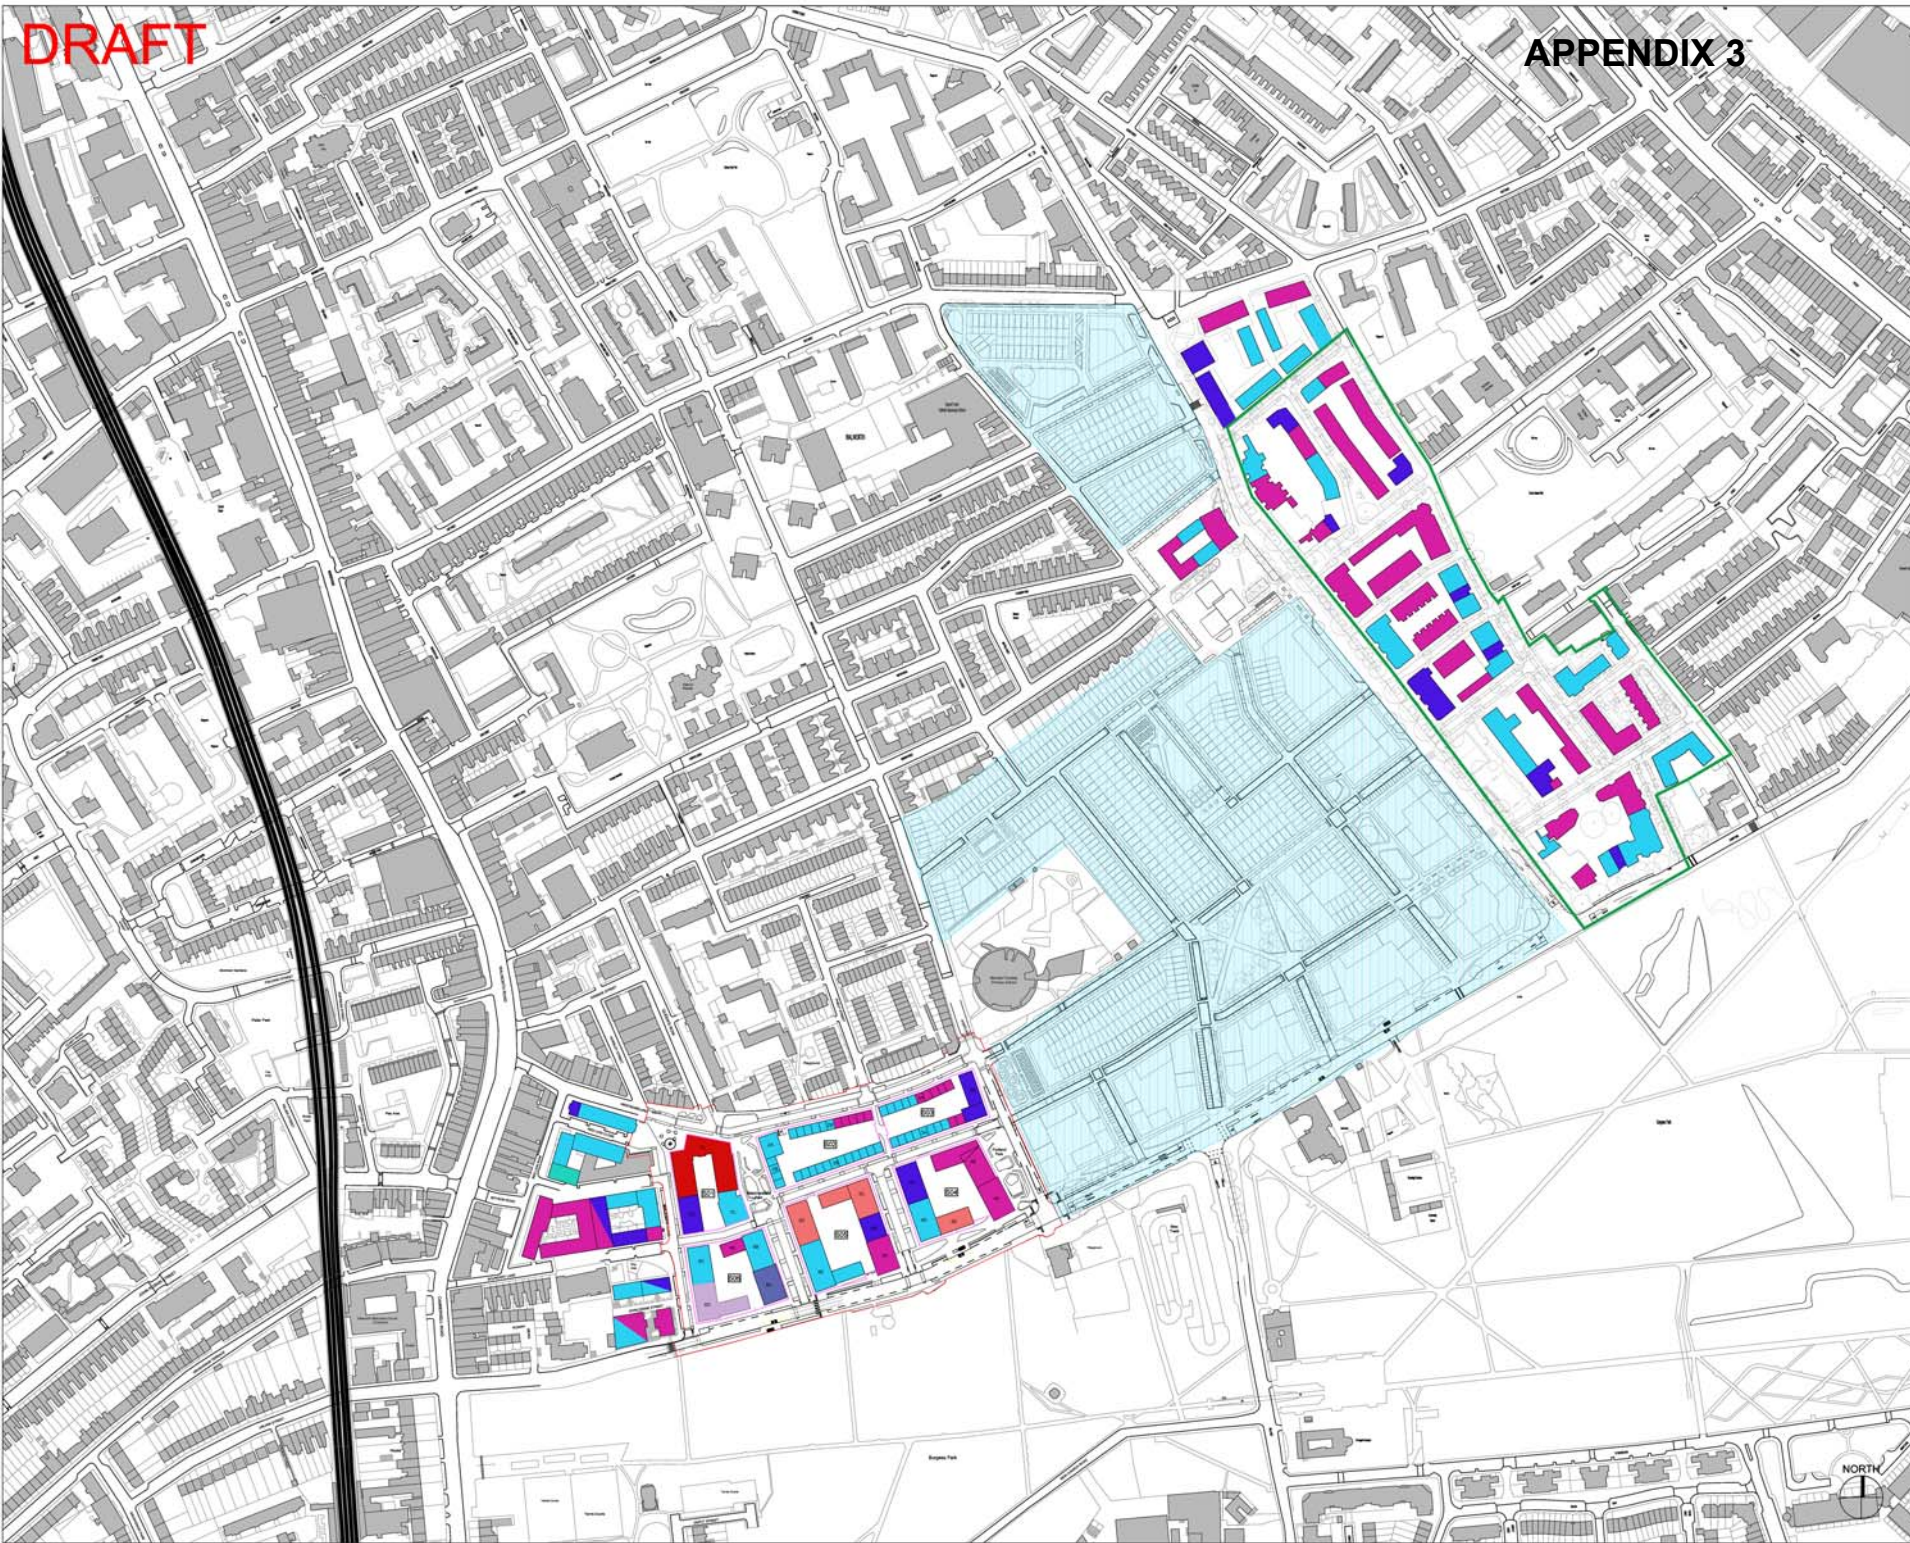

Rev	Date	Drawn	Description
05/00/00	0000	0000	0000

**DRAFT**

**Notting Hill Housing  
Aylesbury Regeneration - FDS**

Site wide/estate wide  
indicative tenure plan

Project number:  
**AES - 1459**

Scale: 1:2000

HTA Design LLP  
106-110 Kardin Town Road  
London W8 7NF  
020 7488 8888  
www.hta.co.uk

HTA Design LLP  
21 Slater's Shop  
Edinburgh, EH1 3PB  
0131 344 4742  
www.hta.co.uk

Project code:  
NHH-AES

htc