

APPENDIX 2

TITLE.

Angel Oak Academy,
Burcher Gale Grove, SE15 6FL.




DRAWING No. INFORMATION PLAN ONLY

DRAWN BY. MMANKTELOW
Property Division

DATE. 18/5/2017

Reproduced from the Ordnance Survey mapping with the permission of the Controller of Her Majesty's Stationery Office © Crown copyright. Unauthorised reproduction infringes Crown copyright and may lead to prosecution or civil proceedings. (London Borough of Southwark / Licence No. LA086541).

Original Scale - 1:1250
Subject to variation when reproduced from an Adobe pdf source

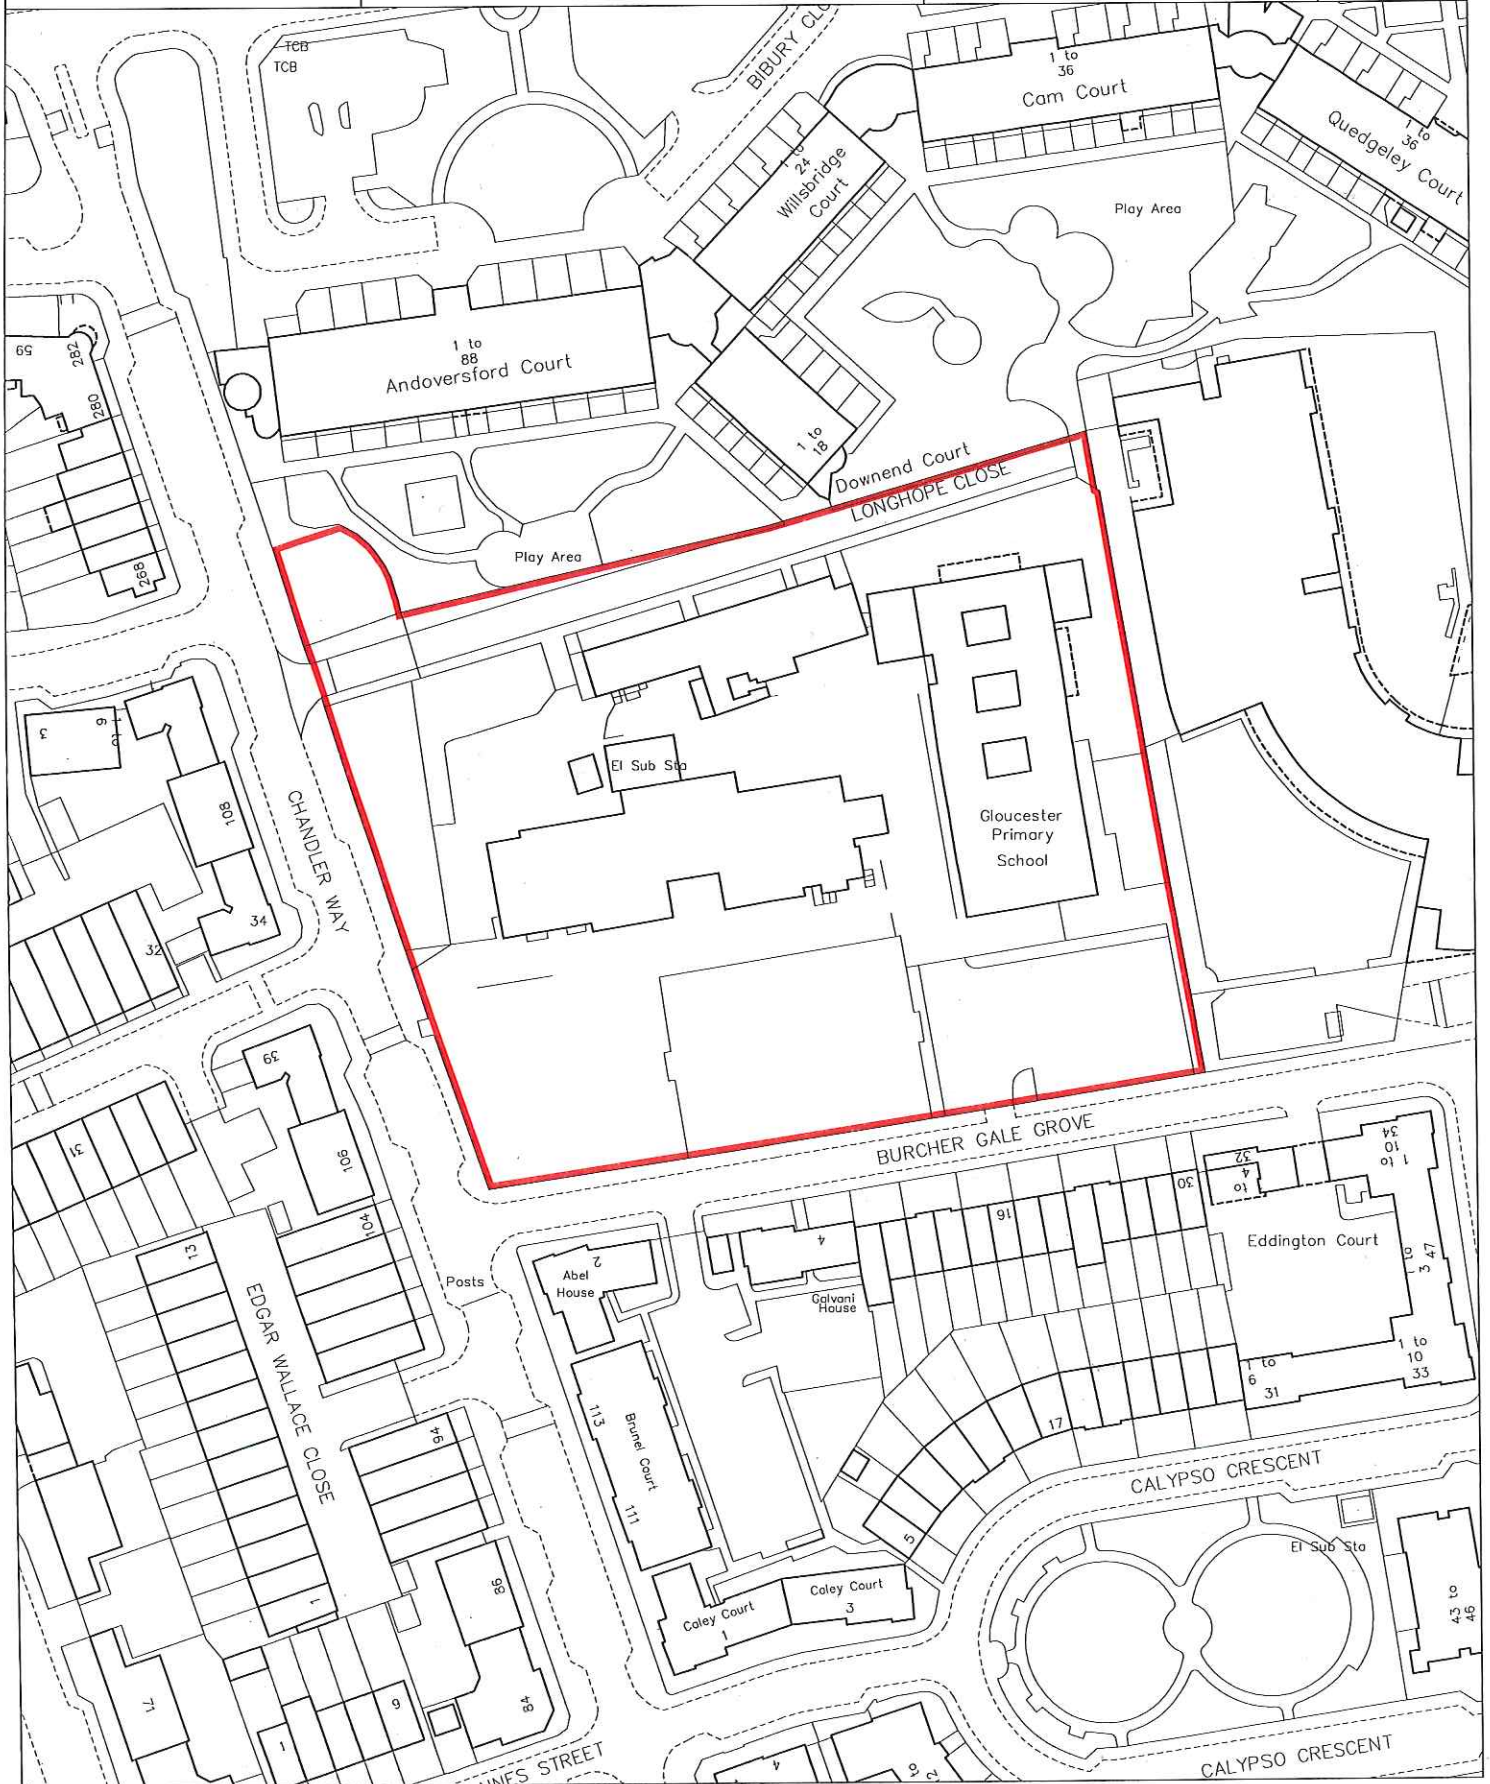



TITLE.

Beormund Primary School,
Crosby Row, SE1 3RY.

DRAWING No.

INFORMATION PLAN
ONLY

DRAWN BY.

MMANKTELOW
Property Division


DATE.

18/5/2017

Reproduced from the Ordnance Survey mapping with the permission of the Controller of Her Majesty's Stationery Office © Crown copyright. Unauthorised reproduction infringes Crown copyright and may lead to prosecution or civil proceedings. (London Borough of Southwark / Licence No. LA086541).

Original Scale - 1:1250

Subject to variation when reproduced
from an Adobe pdf source

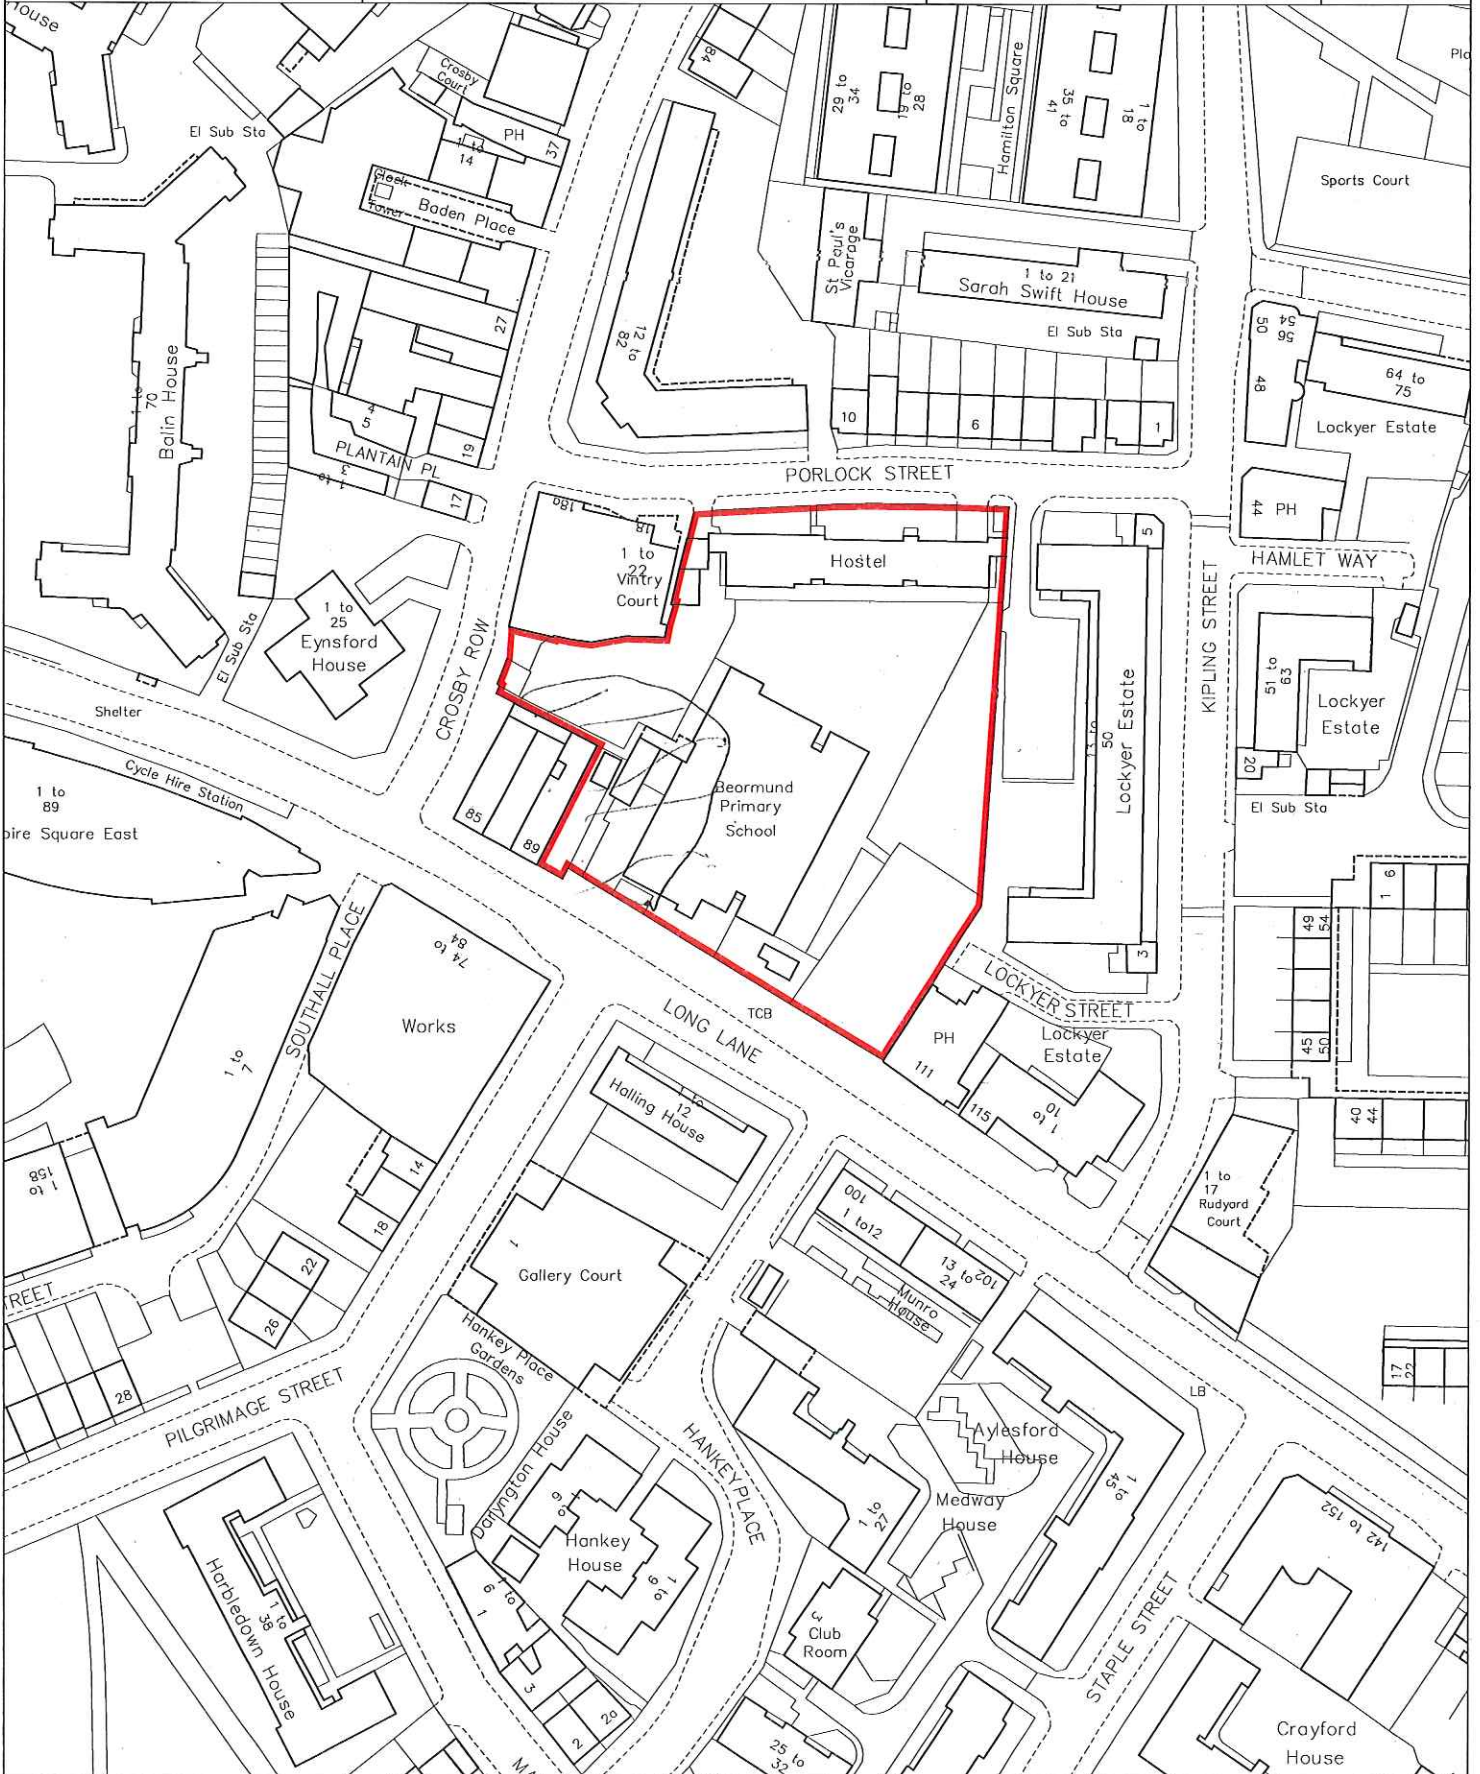



TITLE.

Cherry Garden School,
Macks Road, SE16 3XU.

DRAWING No.

INFORMATION PLAN
ONLY

DRAWN BY.

MMANKTELOW
Property Division

DATE.

18/5/2017

Reproduced from the Ordnance Survey mapping with the permission of the Controller of Her Majesty's Stationery Office © Crown copyright Unauthorised reproduction infringes Crown copyright and may lead to prosecution or civil proceedings (London Borough of Southwark / Licence No. LA086541).

Original Scale - 1:1250

Subject to variation when reproduced
from an Adobe pdf source

