


# 265-267 Old Kent Road

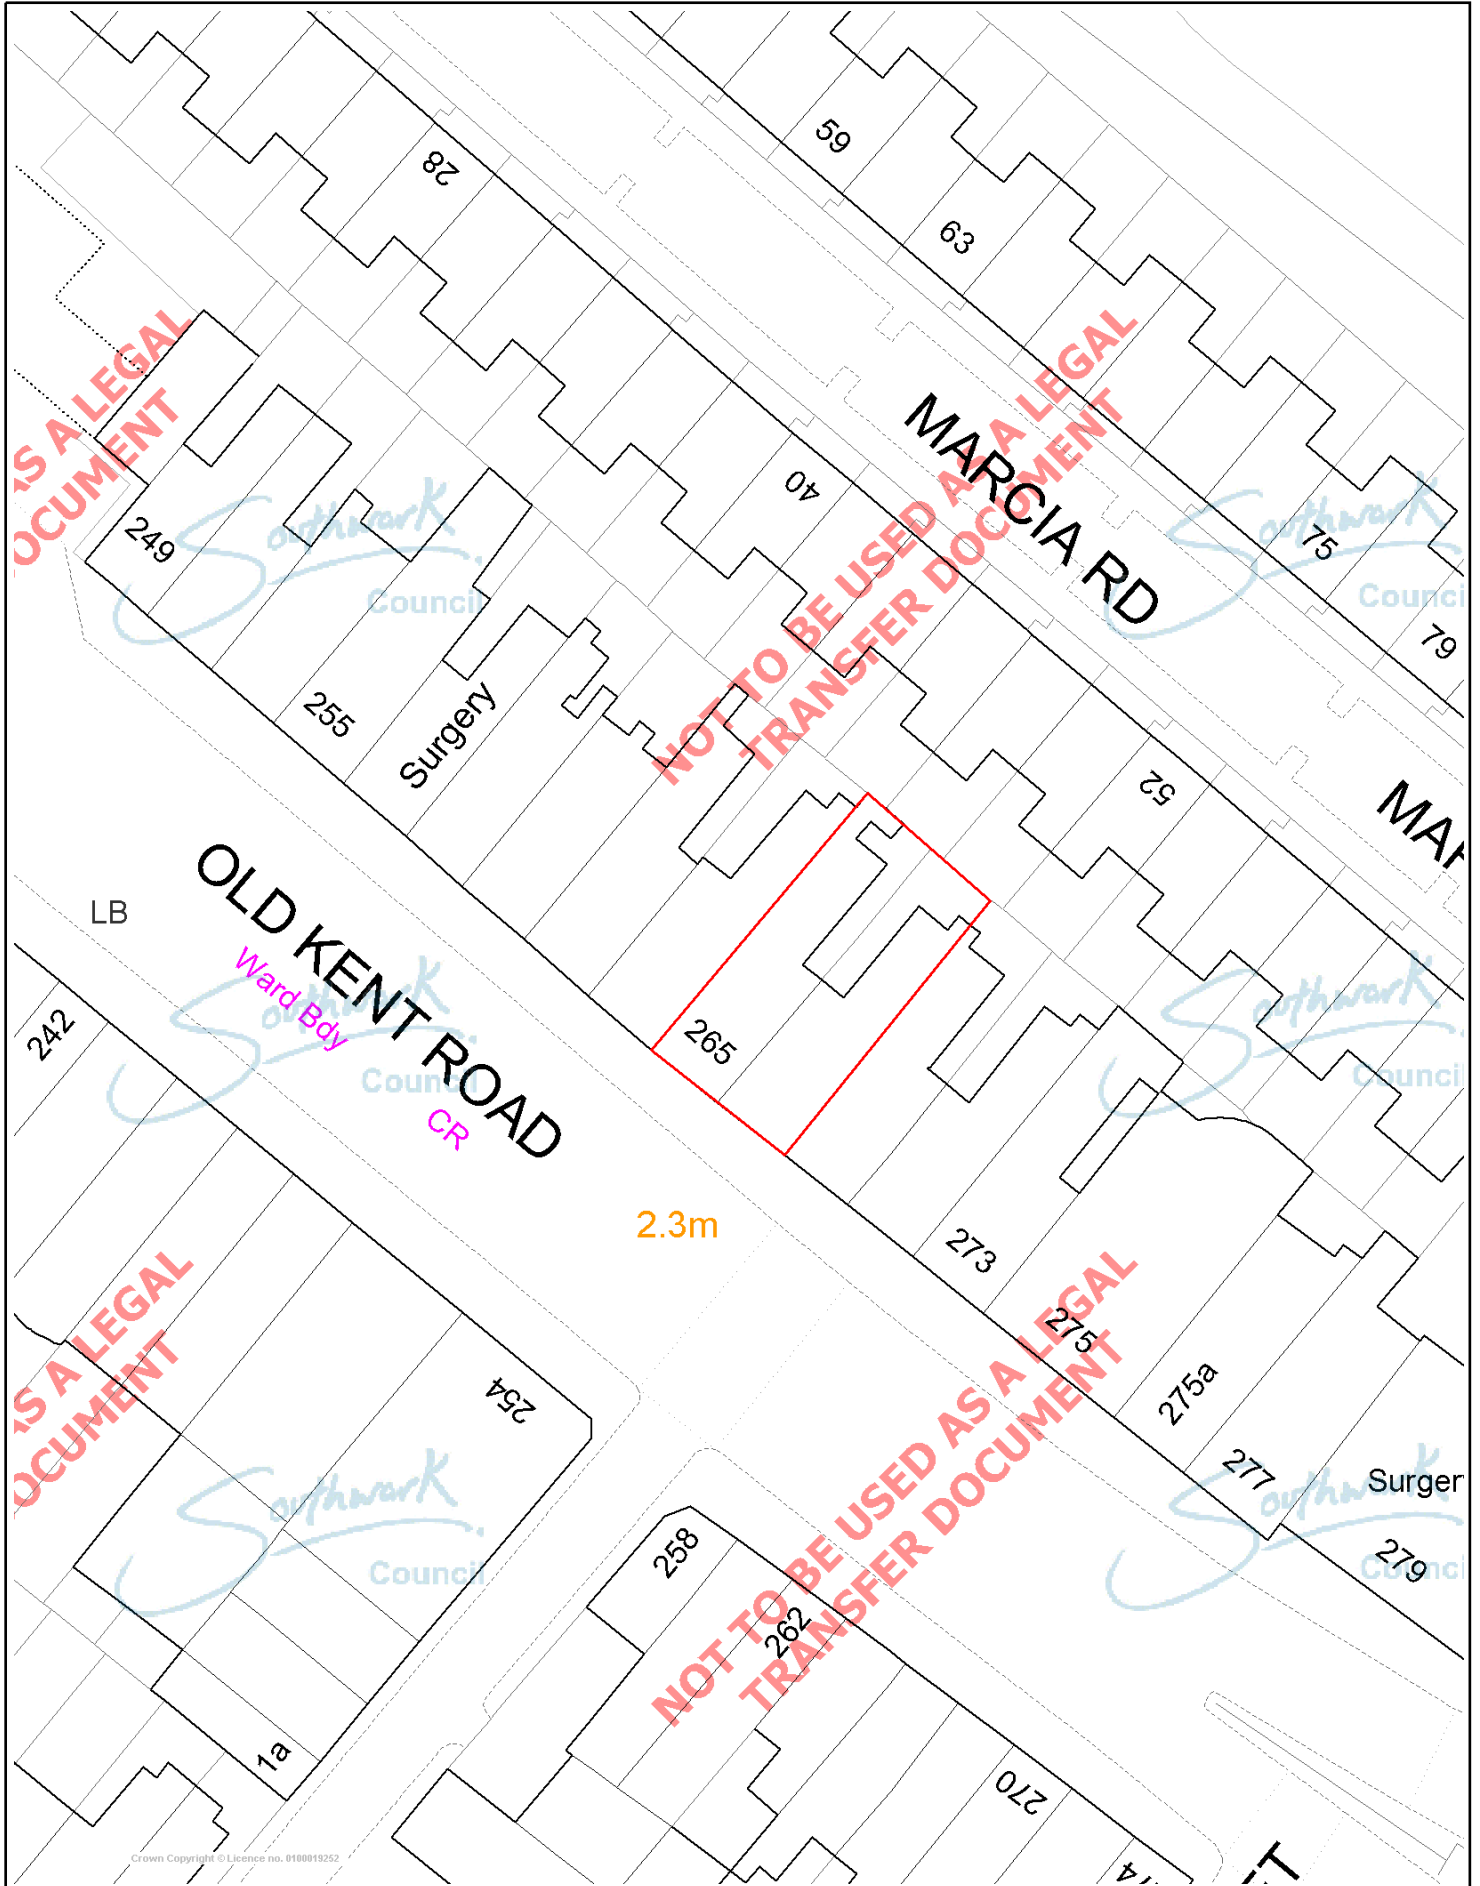

Crown Copyright © Licence no. 0100019252



© Crown Copyright. All rights reserved.  
London Borough of Southwark.  
OS Licence LA08654196. 2003.

This site plan supplied by the London Borough of Southwark is for Planning and Building Control purposes only.



Scale 1/500  
Date 26/7/2007

Southwark Council