

RECEIVED
22 FEB 2010

Southwark
Council

Application for a premises licence to be granted under the Licensing Act 2003

PLEASE READ THE FOLLOWING INSTRUCTIONS FIRST

Before completing this form please read the guidance notes at the end of the form. If you are completing this form by hand please write legibly in block capitals. In all cases ensure that your answers are inside the boxes and written in black ink. Use additional sheets if necessary.

You may wish to keep a copy of the completed form for your records.

I/We MOYO.MA LTD
(Insert name(s) of applicant)

apply for a premises licence under section 17 of the Licensing Act 2003 for the premises described in Part 1 below (the premises) and I/we are making this application to you as the relevant licensing authority in accordance with section 12 of the Licensing Act 2003

Part 1 – Premises Details

Postal address of premises or, if none, ordnance survey map reference or description			
MOYO.MA 347 WALWORTH ROAD LONDON SE17 2AL			
Post town	LONDON	Post code	SE17 2AL

Telephone number at premises (if any)	0207 708 4495
Non-domestic rateable value of premises	£15,000 = 00

Part 2 - Applicant Details

£17,750.00

Please state whether you are applying for a premises licence as
Please tick yes

- a) an individual or individuals * please complete section (A)
- b) a person other than an individual *
 - i. as a limited company please complete section (B)
 - ii. as a partnership please complete section (B)
 - iii. as an unincorporated association or please complete section (B)

- iv. other (for example a statutory corporation) please complete section (B)
- c) a recognised club please complete section (B)
- d) a charity please complete section (B)
- e) the proprietor of an educational establishment please complete section (B)
- f) a health service body please complete section (B)
- g) a person who is registered under Part 2 of the Care Standards Act 2000 (c14) in respect of an independent hospital please complete section (B)
- h) the chief officer of police of a police force in England and Wales please complete section (B)

* If you are applying as a person described in (a) or (b) please confirm:

Please tick yes

- I am carrying on or proposing to carry on a business which involves the use of the premises for licensable activities; or
- I am making the application pursuant to a
 - statutory function or
 - a function discharged by virtue of Her Majesty's prerogative

(A) INDIVIDUAL APPLICANTS (fill in as applicable)

<input type="checkbox"/> Mr	<input type="checkbox"/> Mrs	<input type="checkbox"/> Miss	<input type="checkbox"/> Ms	Other Title (for example, Rev)	
Surname			First names		
I am 18 years old or over				<input type="checkbox"/> Please tick yes	
Current postal address if different from premises address					
Post Town				Postcode	
Daytime contact telephone number					
E-mail address (optional)					

SECOND INDIVIDUAL APPLICANT (if applicable)

<input type="checkbox"/> Mr	<input type="checkbox"/> Mrs	<input type="checkbox"/> Miss	<input type="checkbox"/> Ms	Other Title (for example, Rev)	
Surname			First names		
I am 18 years old or over				<input type="checkbox"/> Please tick yes	

Current postal address if different from premises address			
Post Town		Postcode	
Daytime contact telephone number			
E-mail address (optional)			

(B) OTHER APPLICANTS

Please provide name and registered address of applicant in full. Where appropriate please give any registered number. In the case of a partnership or other joint venture (other than a body corporate), please give the name and address of each party concerned.

Name	MOYO.MA LTD
Address	SUITE 12464 2ND FLOOR 145 - 1ST ST JOHNS STREET LONDON EC1V 2PY
Registered number (where applicable)	07090929
Description of applicant (for example, partnership, company, unincorporated association etc.)	LIMITED COMPANY
Telephone number (if any)	0207 708 4495
E-mail address (optional)	N/A

Part 3 Operating Schedule

When do you want the premises licence to start?

Day	Month	Year
1	0	3
2	0	1
0		0

If you wish the licence to be valid only for a limited period, when do you want it to end?

Day	Month	Year

Please give a general description of the premises (please read guidance note1)

RESTAURANT
2 FLOORS , GROUND & BASEMENT
GROUND FLOOR SEATS UP TO 35
BASEMENT SEATS UP TO 40

If 5,000 or more people are expected to attend the premises at any one time, please state the number expected to attend.

What licensable activities do you intend to carry on from the premises?

(Please see sections 1 and 14 of the Licensing Act 2003 and Schedules 1 and 2 to the Licensing Act 2003)

Provision of regulated entertainment

Please tick yes

- a) plays (if ticking yes, fill in box A)
- b) films (if ticking yes, fill in box B)
- c) indoor sporting events (if ticking yes, fill in box C)
- d) boxing or wrestling entertainment (if ticking yes, fill in box D)
- e) live music (if ticking yes, fill in box E)
- f) recorded music (if ticking yes, fill in box F)
- g) performances of dance (if ticking yes, fill in box G)
- h) anything of a similar description to that falling within (e), (f) or (g) (if ticking yes, fill in box H)

Provision of entertainment facilities:

- i) making music (if ticking yes, fill in box I)
- j) dancing (if ticking yes, fill in box J)
- k) entertainment of a similar description to that falling within (i) or (j) (if ticking yes, fill in box K)

Provision of late night refreshment (if ticking yes, fill in box L)

Supply of alcohol (if ticking yes, fill in box M)

In all cases complete boxes N, O and P

A

Plays Standard days and timings (please read guidance note 6)			<u>Will the performance of a play take place indoors or outdoors or both – please tick</u> (please read guidance note 2)	Indoors	<input type="checkbox"/>
				Outdoors	<input type="checkbox"/>
				Both	<input type="checkbox"/>
Day	Start	Finish	<u>Please give further details here</u> (please read guidance note 3)		
Mon					
Tue			<u>State any seasonal variations for performing plays</u> (please read guidance note 4)		
Wed					
Thur			<u>Non standard timings. Where you intend to use the premises for the performance of plays at different times to those listed in the column on the left, please list</u> (please read guidance note 5)		
Fri					
Sat					
Sun					

B

Films Standard days and timings (please read guidance note 6)			<u>Will the exhibition of films take place indoors or outdoors or both – please tick</u> (please read guidance note 2)	Indoors	<input type="checkbox"/>
				Outdoors	<input type="checkbox"/>
				Both	<input type="checkbox"/>
Day	Start	Finish	<u>Please give further details here</u> (please read guidance note 3)		
Mon					
Tue					
Wed			<u>State any seasonal variations for the exhibition of films</u> (please read guidance note 4)		
Thur					
Fri			<u>Non standard timings. Where you intend to use the premises for the exhibition of films at different times to those listed in the column on the left, please list</u> (please read guidance note 5)		
Sat					
Sun					

C

Indoor sporting events Standard days and timings (please read guidance note 6)			<u>Please give further details</u> (please read guidance note 3)
Day	Start	Finish	
Mon			
Tue			<u>State any seasonal variations for indoor sporting events</u> (please read guidance note 4)
Wed			
Thur			<u>Non standard timings. Where you intend to use the premises for indoor sporting events at different times to those listed in the column on the left, please list</u> (please read guidance note 5)
Fri			
Sat			
Sun			

D

Boxing or wrestling entertainments Standard days and timings (please read guidance note 6)			Will the boxing or wrestling entertainment take place indoors or outdoors or both – please tick (please read guidance note 2)	Indoors	<input type="checkbox"/>
				Outdoors	<input type="checkbox"/>
Day	Start	Finish	Both <input type="checkbox"/>		
Mon			<u>Please give further details here</u> (please read guidance note 3)		
Tue					
Wed			<u>State any seasonal variations for boxing or wrestling entertainment</u> (please read guidance note 4)		
Thur					
Fri			Non standard timings. Where you intend to use the premises for boxing or wrestling entertainment at different times to those listed in the column on the left, please list (please read guidance note 5)		
Sat					
Sun					

E

Live music Standard days and timings (please read guidance note 6)			<u>Will the performance of live music take place indoors or outdoors or both – please tick</u> (please read guidance note 2)	Indoors	<input type="checkbox"/>
				Outdoors	<input type="checkbox"/>
				Both	<input type="checkbox"/>
Day	Start	Finish	<u>Please give further details here</u> (please read guidance note 3)		
Mon					
			<u>State any seasonal variations for the performance of live music</u> (please read guidance note 4)		
Tue					
			<u>Non standard timings. Where you intend to use the premises for the performance of live music at different times to those listed in the column on the left, please list</u> (please read guidance note 5)		
Wed					
Thur					
Fri					
Sat					
Sun					

F

44

Recorded music Standard days and timings (please read guidance note 6)			Will the playing of recorded music take place indoors or outdoors or both – please tick (please read guidance note 2)	Indoors	<input checked="" type="checkbox"/>
Day	Start	Finish		Outdoors	<input type="checkbox"/>
Mon	18.00	23.00	Please give further details here (please read guidance note 3) RECORDED MUSIC ONLY IN THE BASEMENT NOT ON GROUND FLOOR.	Both	<input type="checkbox"/>
Tue	18.00	23.00			
Wed	18.00	23.00 23.00	State any seasonal variations for the playing of recorded music (please read guidance note 4)		
Thur	18.00	23.00			
Fri	18.00	00.00 00.00	Non standard timings. Where you intend to use the premises for the playing of recorded music at different times to those listed in the column on the left, please list (please read guidance note 5)		
	18.00	00.00			
Sat	12.00	00.00			
	12.00	00.00			
Sun	12.00	23.00			

G

Performances of dance Standard days and timings (please read guidance note 6)			<u>Will the performance of dance take place indoors or outdoors or both – please tick</u> (please read guidance note 2)	Indoors	<input type="checkbox"/>
Day	Start	Finish		Outdoors	<input type="checkbox"/>
Mon			<u>Please give further details here</u> (please read guidance note 3)	Both	<input type="checkbox"/>
Tue					
Wed			<u>State any seasonal variations for the performance of dance</u> (please read guidance note 4)		
Thur					
Fri			<u>Non standard timings. Where you intend to use the premises for the performance of dance at different times to those listed in the column on the left, please list</u> (please read guidance note 5)		
Sat					
Sun					

H

Anything of a similar description to that falling within (e), (f) or (g) Standard days and timings (please read guidance note 6)			<u>Please give a description of the type of entertainment you will be providing</u>		
Day	Start	Finish	<u>Will this entertainment take place indoors or outdoors or both – please tick</u> (please read guidance note 2)	Indoors	<input type="checkbox"/>
Mon				Outdoors	<input type="checkbox"/>
				Both	<input type="checkbox"/>
Tue			<u>Please give further details here</u> (please read guidance note 3)		
Wed					
Thur					
Fri			<u>State any seasonal variations for entertainment of a similar description to that falling within (e), (f) or (g)</u> (please read guidance note 4)		
Sat					
Sun			<u>Non standard timings. Where you intend to use the premises for the entertainment of a similar description to that falling within (e), (f) or (g) at different times to those listed in the column on the left, please list</u> (please read guidance note 5)		

I

Provision of facilities for making music Standard days and timings (please read guidance note 6)			<u>Please give a description of the facilities for making music you will be providing</u>	
			<u>Will the facilities for making music be indoors or outdoors or both – please tick</u> (please read guidance note 2)	
Day	Start	Finish	Indoors	<input type="checkbox"/>
			Outdoors	<input type="checkbox"/>
			Both	<input type="checkbox"/>
Mon			<u>Please give further details here</u> (please read guidance note 3)	
Tue				
Wed			<u>State any seasonal variations for the provision of facilities for making music</u> (please read guidance note 4)	
Thur				
Fri			<u>Non standard timings. Where you intend to use the premises for provision of facilities for making music at different times to those listed in the column on the left, please list</u> (please read guidance note 5)	
Sat				
Sun				

J

Provision of facilities for dancing Standard days and timings (please read guidance note 6)			<u>Will the facilities for dancing be indoors or outdoors or both – please tick</u> (see guidance note 2)		Indoors	<input type="checkbox"/>
					Outdoors	<input type="checkbox"/>
					Both	<input type="checkbox"/>
			<u>Please give a description of the facilities for dancing you will be providing</u>			
Day	Start	Finish	<u>Please give further details here</u> (please read guidance note 3)			
Mon						
Tue						
Wed			<u>State any seasonal variations for providing dancing facilities</u> (please read guidance note 4)			
Thur						
Fri			<u>Non standard timings. Where you intend to use the premises for the provision of facilities for dancing entertainment at different times to those listed in the column on the left, please list</u> (please read guidance note 5)			
Sat						
Sun						

K

Provision of facilities for entertainment of a similar description to that falling within i or j Standard days and timings (please read guidance note 6)			<u>Please give a description of the type of entertainment facility you will be providing</u>		
Day	Start	Finish	<u>Will the entertainment facility be indoors or outdoors or both – please tick</u> (please read guidance note 2)	Indoors	<input type="checkbox"/>
Mon				Outdoors	<input type="checkbox"/>
				Both	<input type="checkbox"/>
Tue			<u>Please give further details here</u> (please read guidance note 3)		
Wed					
Thur			<u>State any seasonal variations for the provision of facilities for entertainment of a similar description to that falling within i or j</u> (please read guidance note 4)		
Fri					
Sat			<u>Non standard timings. Where you intend to use the premises for the provision of facilities for entertainment of a similar description to that falling within i or j at different times to those listed in the column on the left, please list</u> (please read guidance note 5)		
Sun					

L

A32

Late night refreshment Standard days and timings (please read guidance note 6)			Will the provision of late night refreshment take place indoors or outdoors or both – please tick (please read guidance note 2)	Indoors	<input type="checkbox"/>
				Outdoors	<input type="checkbox"/>
				Both	<input type="checkbox"/>
Day	Start	Finish	Please give further details here (please read guidance note 3)		
Mon					
Tue					
Wed			State any seasonal variations for the provision of late night refreshment (please read guidance note 4)		
Thur	12.00	05.00			
Fri	12.00	05.00	Non standard timings. Where you intend to use the premises for the provision of late night refreshment at different times, to those listed in the column on the left, please list (please read guidance note 5) ON THURSDAY, FRIDAY & SATURDAY, FOR TAKE AWAY FOOD ONLY FROM 01.00am till 5.00am on ground floor		
Sat	12.00	05.00			
Sun					

M

A 30/3/22

Supply of alcohol Standard days and timings (please read guidance note 6)			Will the supply of alcohol be for consumption (Please tick box) (please read guidance note 7)	On the premises	<input type="checkbox"/>
Day	Start	Finish		Off the premises	<input type="checkbox"/>
Mon	12.00	23.00	State any seasonal variations for the supply of alcohol (please read guidance note 4)	Both	<input checked="" type="checkbox"/>
Tue	12.00	23.00			
Wed	12.00	23.00			
Thur	12.00	00.00	Non standard timings. Where you intend to use the premises for the supply of alcohol at different times to those listed in the column on the left, please list (please read guidance note 5)		
Fri	12.00	00.00			
Sat	12.00	00.00			
Sun	12.00	00.00			

State the name and details of the individual whom you wish to specify on the licence as premises supervisor

Name	MRS JUSTINA OGUNBYI
Address	9 GREAT WOODCOTE PARK PURLEY,
Postcode	CR8 3QU
Personal Licence number (if known)	5870/10/00040/LAPERS
Issuing licensing authority (if known)	LB OF SUTTON

N

Please highlight any adult entertainment or services, activities, other entertainment or matters ancillary to the use of the premises that may give rise to concern in respect of children (please read guidance note 8)

N/A

O

Hours premises are open to the public Standard days and timings (please read guidance note 6)			State any seasonal variations (please read guidance note 4)
Day	Start	Finish	
Mon	12.00	23.30	
Tue	12.00	23.30	
Wed	12.00	23.30	
Thur	12.00	05.00	<p>Non standard timings. Where you intend the premises to be open to the public at different times from those listed in the column on the left, please list (please read guidance note 5)</p> <p>TAKE AWAY FOOD TO BE SERVED FROM 01.00am till 05.00am ONLY ON THURSDAYS, FRIDAYS AND SATURDAYS. NO SITTING ON THE GROUND FLOOR AFTER THIS HRS.</p>
Fri	12.00	05.00	
Sat	12.00	05.00	
Sun	12.00	00.30	

P Describe the steps you intend to take to promote the four licensing objectives:

a) General – all four licensing objectives (b,c,d,e) (please read guidance note 9)

WE HAVE PUT IN PLACE ALL ~~NEE~~ THAT IS NECESSARY, TO ^{MAINTAIN} PROVIDE GOOD QUALITY AND ACCIDENT FREE & CLEAN ENVIRONMENT SAFE FOR CUSTOMER, KEEP MUSIC DOWN IN ORDER FOR LOW NOISE, MAKE SURE CUSTOMERS ^{DO NOT} LOITER.

b) The prevention of crime and disorder

WE HAVE CCTV RNS AROUND THE PREMISE STAFF TRAINING & APPOINTMENT OF SUPERVISOR TO CONTAIN WHAT COULD BE A TENSED SITUATION

c) Public safety

IN AND AROUND THE RESTAURANT WE HAVE CCTV TO RECORD ALL SITUATIONS, FIRE ADEQUATE FIRE RISK ASSESSMENT, AND HAZARD ASSESSMENT FOOD SAFETY TRAINING, AND CCTV ALL AROUND THE RESTAURANT, ADEQUATE SIGNAGE FOR GUIDANCE

d) The prevention of public nuisance

WHEN THERE IS A BIG GROUP WE WILL ENSURE GUESTS LEAVE THE PREMISE ON AT A TIME SO AS NOT TO CONSTITUTE A NUISANCE TO NEIGHBOURS BY GATHERING OUTSIDE, SUPERVISOR WILL DEAL WITH SITUATION IF NECESSARY AND POLICE CALLED

e) The protection of children from harm

MAKE SURE THAT ALCOHOL IS NOT SOLD TO CHILDREN, PARENTS ARE WITH SEATED WITH THEIR YOUNG ONES AT ALL TIMES.

Please tick yes

- I have made or enclosed payment of the fee
- I have enclosed the plan of the premises
- I have sent copies of this application and the plan to responsible authorities and others where applicable
- I have enclosed the consent form completed by the individual I wish to be premises supervisor, if applicable
- I understand that I must now advertise my application
- I understand that if I do not comply with the above requirements my application will be rejected

IT IS AN OFFENCE, LIABLE ON CONVICTION TO A FINE UP TO LEVEL 5 ON THE STANDARD SCALE, UNDER SECTION 158 OF THE LICENSING ACT 2003 TO MAKE A FALSE STATEMENT IN OR IN CONNECTION WITH THIS APPLICATION

Part 4 – Signatures (please read guidance note 10)


Signature of applicant or applicant's solicitor or other duly authorised agent (See guidance note 11). **If signing on behalf of the applicant please state in what capacity.**

Signature	<i>[Handwritten Signature]</i>
Date	18/2/2010
Capacity	DIRECTOR OF COMPANY

For joint applications signature of 2nd applicant or 2nd applicant's solicitor or other authorised agent. (please read guidance note 12). **If signing on behalf of the applicant please state in what capacity.**

Signature	
Date	
Capacity	

Contact name (where not previously given) and postal address for correspondence associated with this application (please read guidance note 13)			
9 GREAT WOODCOTE PARK, PURLEY, SURREY CR			
Post town	CR PURLEY,	Post code	CR8 3QU
Telephone number (if any)	07904628383 / 02086459856		
If you would prefer us to correspond with you by e-mail your e-mail address (optional)			
Justlait@aol.com			

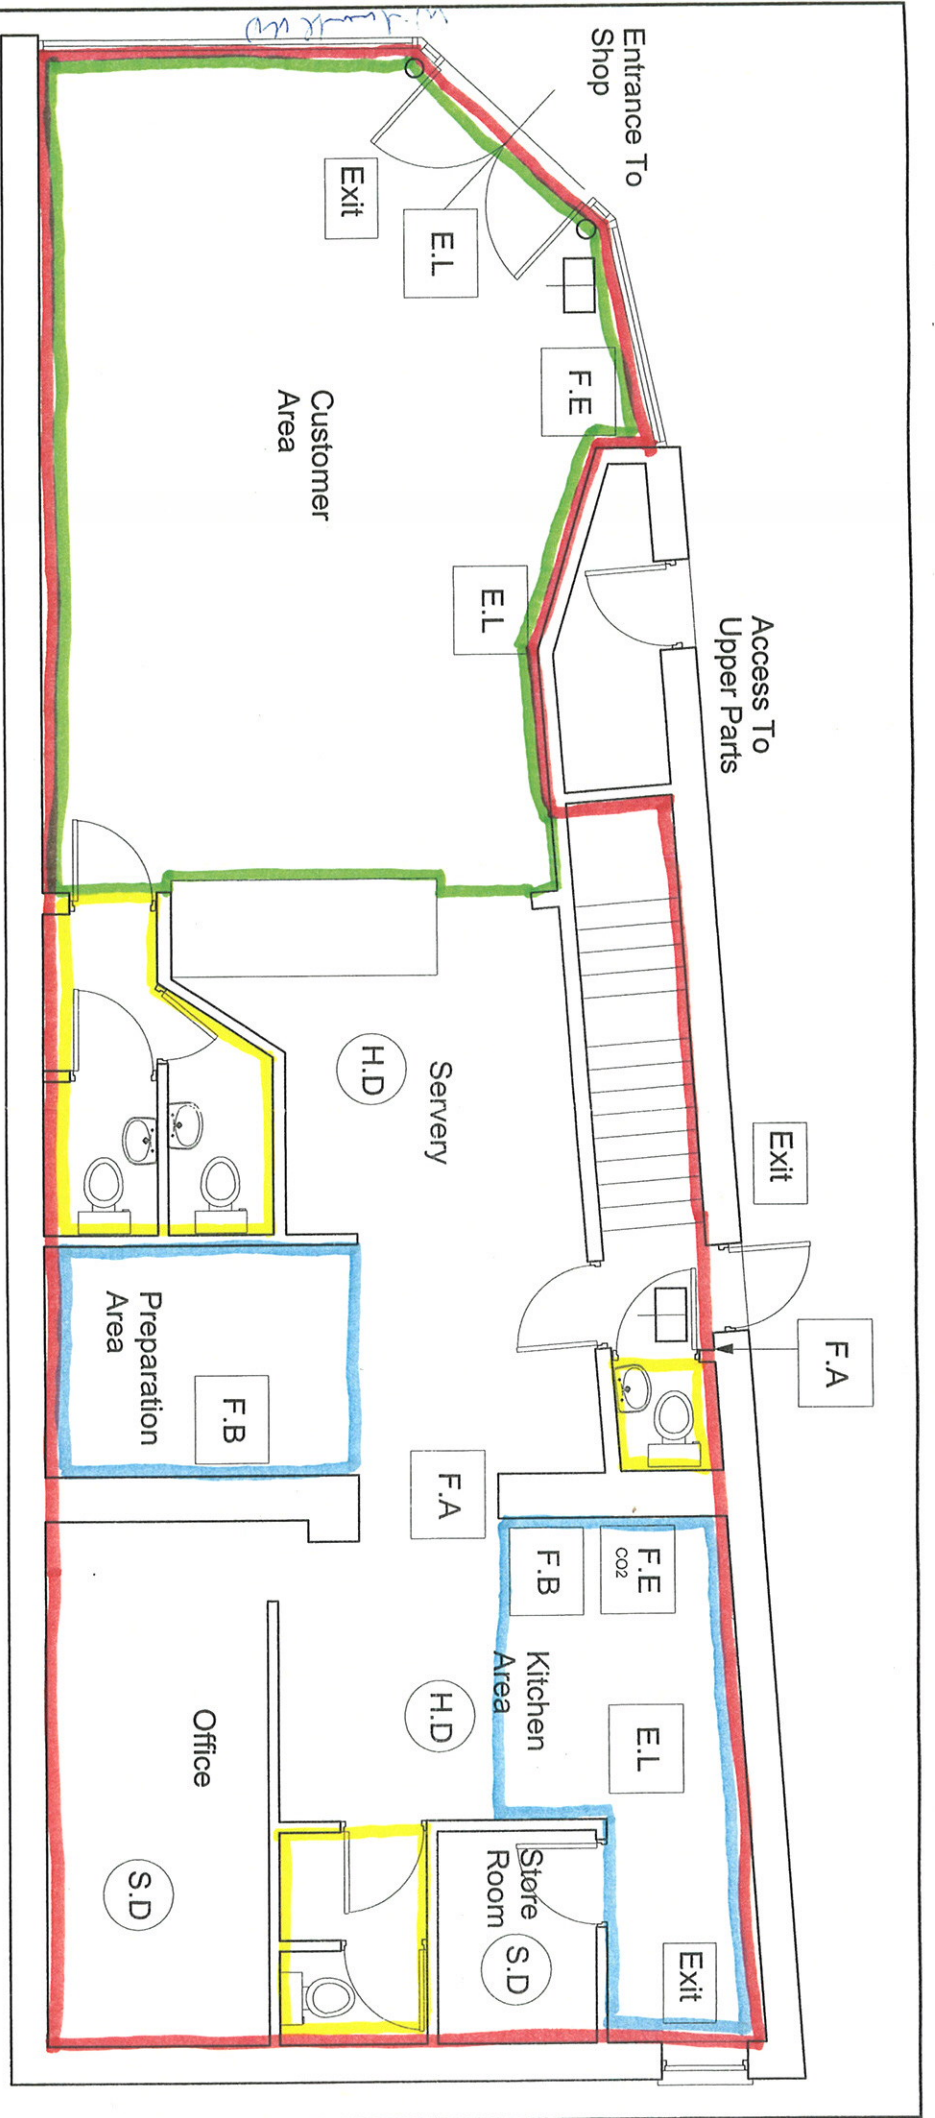













Existing Ground Floor Plan

Legend	
Dining Area	Licensed Premises
Toilets	Food Prep.
Fire Blanket	Emergency Lighting
Smoke Detector	Fire Extinguisher
Fire Alarm Call Point	Fire Exit
Heat Detector	Fire Action Signage

<p>Revisions</p> <p>No dimensions are to be scaled from this drawing. No deviation may be made from the details shown on this drawing without prior permission of the architect. Any discrepancy found between this drawing and any other document should be referred immediately to the architect.</p>	<p>Date Dec. 2009</p> <p>Scale 1:50</p>	<p>Project Lease Plan 347 Waltham Road, Camden, London SE17 2AL</p>	<p>Client Moyo/Ma Restaurant</p> <p>Drawing No. MYM.02.01</p> <p>Rev.</p>	<p>AL-RASHEED DAUDA ARCHITECT</p> <p>Mobile // 07956 886 334 Fax // 07092 251 967 e-Mail: rashheed.dauda@gmail.com</p>
--	---	--	--	---

  

Existing Basement Floor Plan

Legend					
Dining Area	Licensed Premises	Fire Blanket	Smoke Detector	Fire Alarm Call Point	Heat Detector
Toilets	Food Prep.	Emergency Lighting	Fire Extinguisher	Fire Exit	Fire Action Signage
					
					
		F.B	S.D	Exit	H.D
		E.L	F.E		F.A

Revisions

No dimensions are to be scaled from this drawing
 No deviation may be made from the details shown on this drawing without prior permission of the architect
 Any discrepancy found between this drawing and any other document should be referred immediately to the architect

Date Dec. 2009
 Scale 1:50

Project Lease Plan
 347 Walworth Road,
 Camberwell, London
 SE17 2AL

Client Moyo Ma Restaurant
 Drawing No. MYM.02.02 Rev.

AL-RASHEED DAUDA ARCHITECT
 Mobile // 07956 886 334 Fax // 07092 251 967
 e-Mail: rashheed.dauda@gmail.com

