

NETWORK DEVELOPMENT



Environment, Public Realm
PO Box 64529, London SE1 5LX

LEGEND

- Inventory:**
- Existing Red Route Single Red Line
 - Existing Red Route Double Red Line
 - Existing Red Route Bay
 - Existing Double Yellow Line
 - Double Yellow Line
 - Existing Disabled Bays
 - Permit Holder Only Bays
 - Shared Use Bays
 - Disabled Bays
 - Motorcycle Bays
 - Existing Car Club Bay
 - Vehicle crossover
 - Non Public Highway

Revision details	By	Date	Suffix
			A
			B

Project ID / name
1032_1ST_AND_2ND_STAGE_CONSULTATION

Drawing title
APPENDIX_A


Layout
DETAILED DESIGN

Scale
NTS


File Name
1032_LG_DD_1.0_Final.dwg

Drawn	Designed	Checked	Approved
MH	MH	TW	TW
10/06/11	10/06/11	10/06/11	10/06/11

This map is based on Ordnance Survey material with the permission of Ordnance Survey on behalf of the Controller of Her Majesty's Stationary Office © Crown copyright. Unauthorised reproduction infringes Crown copyright and may lead to prosecution or civil proceedings. (0100019252) 2011

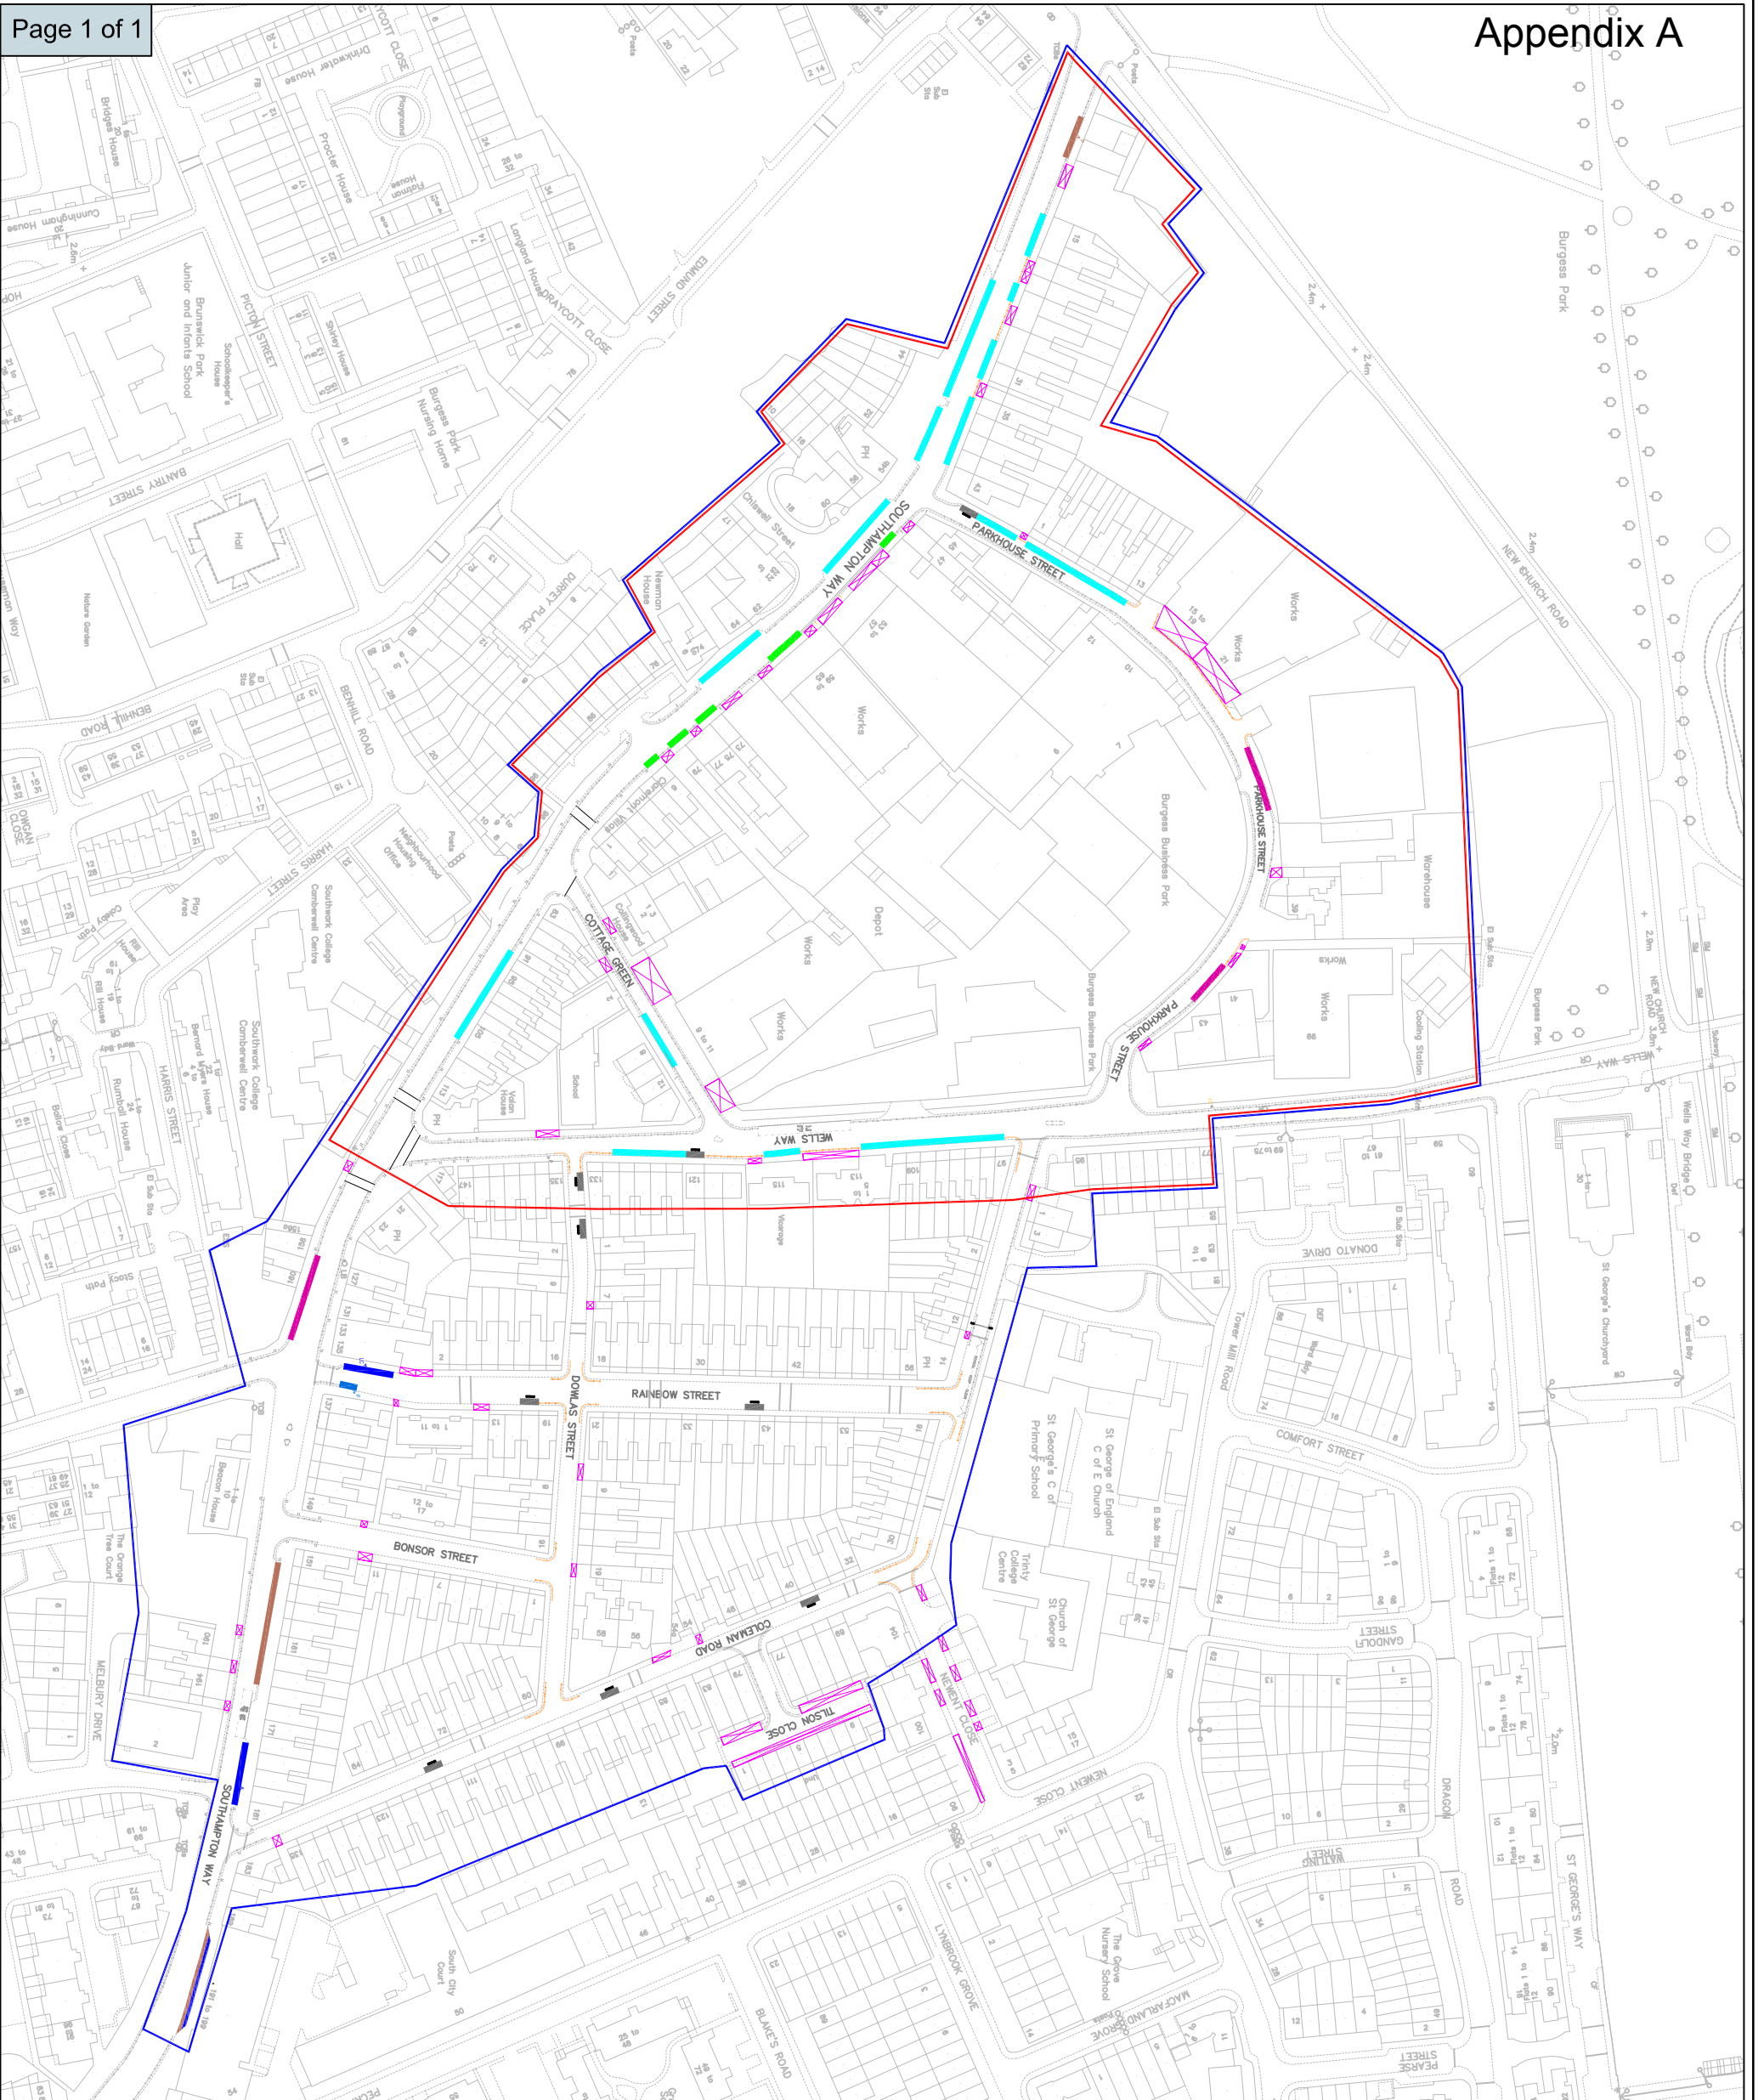

NETWORK DEVELOPMENT

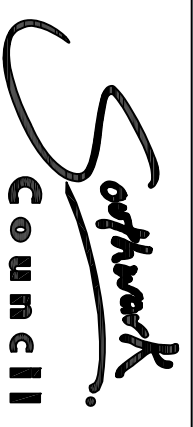

Environment, Public Realm
PO Box 64529, London SE1 5LX

LEGEND

- Inventory:**
- Existing Double Yellow Line
 - Double Yellow Line
 - Time restricted free bay
 - Permit Holder Only Bays
 - Shared Use (permits/pay and display) Bays
 - Pay and display Bays
 - Existing Disabled Bay
 - Existing Loading only Bay
 - Existing Car Club Bay
 - Combined loading / time restricted bay
 - Vehicle crossover
 - Non Public Highway
 - Original consultation boundary
 - Revised CPZ boundary for Implementation

Revision details	By	Date	Suffix
			A
			B

Project ID / name

1032_1ST_AND_2ND_STAGE_CONSULTATION

Drawing title

APPENDIX_B

Layout

DETAILED DESIGN

Scale

NTS

File Name

1032_SW_DD_1.0_final.dwg

Drawn	Designed	Checked	Approved
MH	MH	TW	TW
10/06/11	10/06/11	10/06/11	10/06/11

This map is based on Ordnance Survey material with the permission of Ordnance Survey on behalf of the Controller of Her Majesty's Stationary Office © Crown copyright. Unauthorised reproduction infringes Crown copyright and may lead to prosecution or civil proceedings. (01/00019252) 2011