

LEGEND / NOTES.


KEY: AREA OF FOOTWAY TO BE CONVERTED FROM 'SEGREGATED' CYCLE TRACK TO 'SHARED USE'.

No.	Date	Revision



**CONNECT2**  
**ROLLS ROAD jw OXLEY CLOSE**  
**GENERAL ARRANGEMENT**  
**CYCLE ROUTE IMPROVEMENTS**

Contract No.		Drawn	
Scale	1:250 @ A1	Checked	
Drawing No.	CC2-ROLLS-001	Approved	
Date Drawn	SEPT 2012	Date Issued	

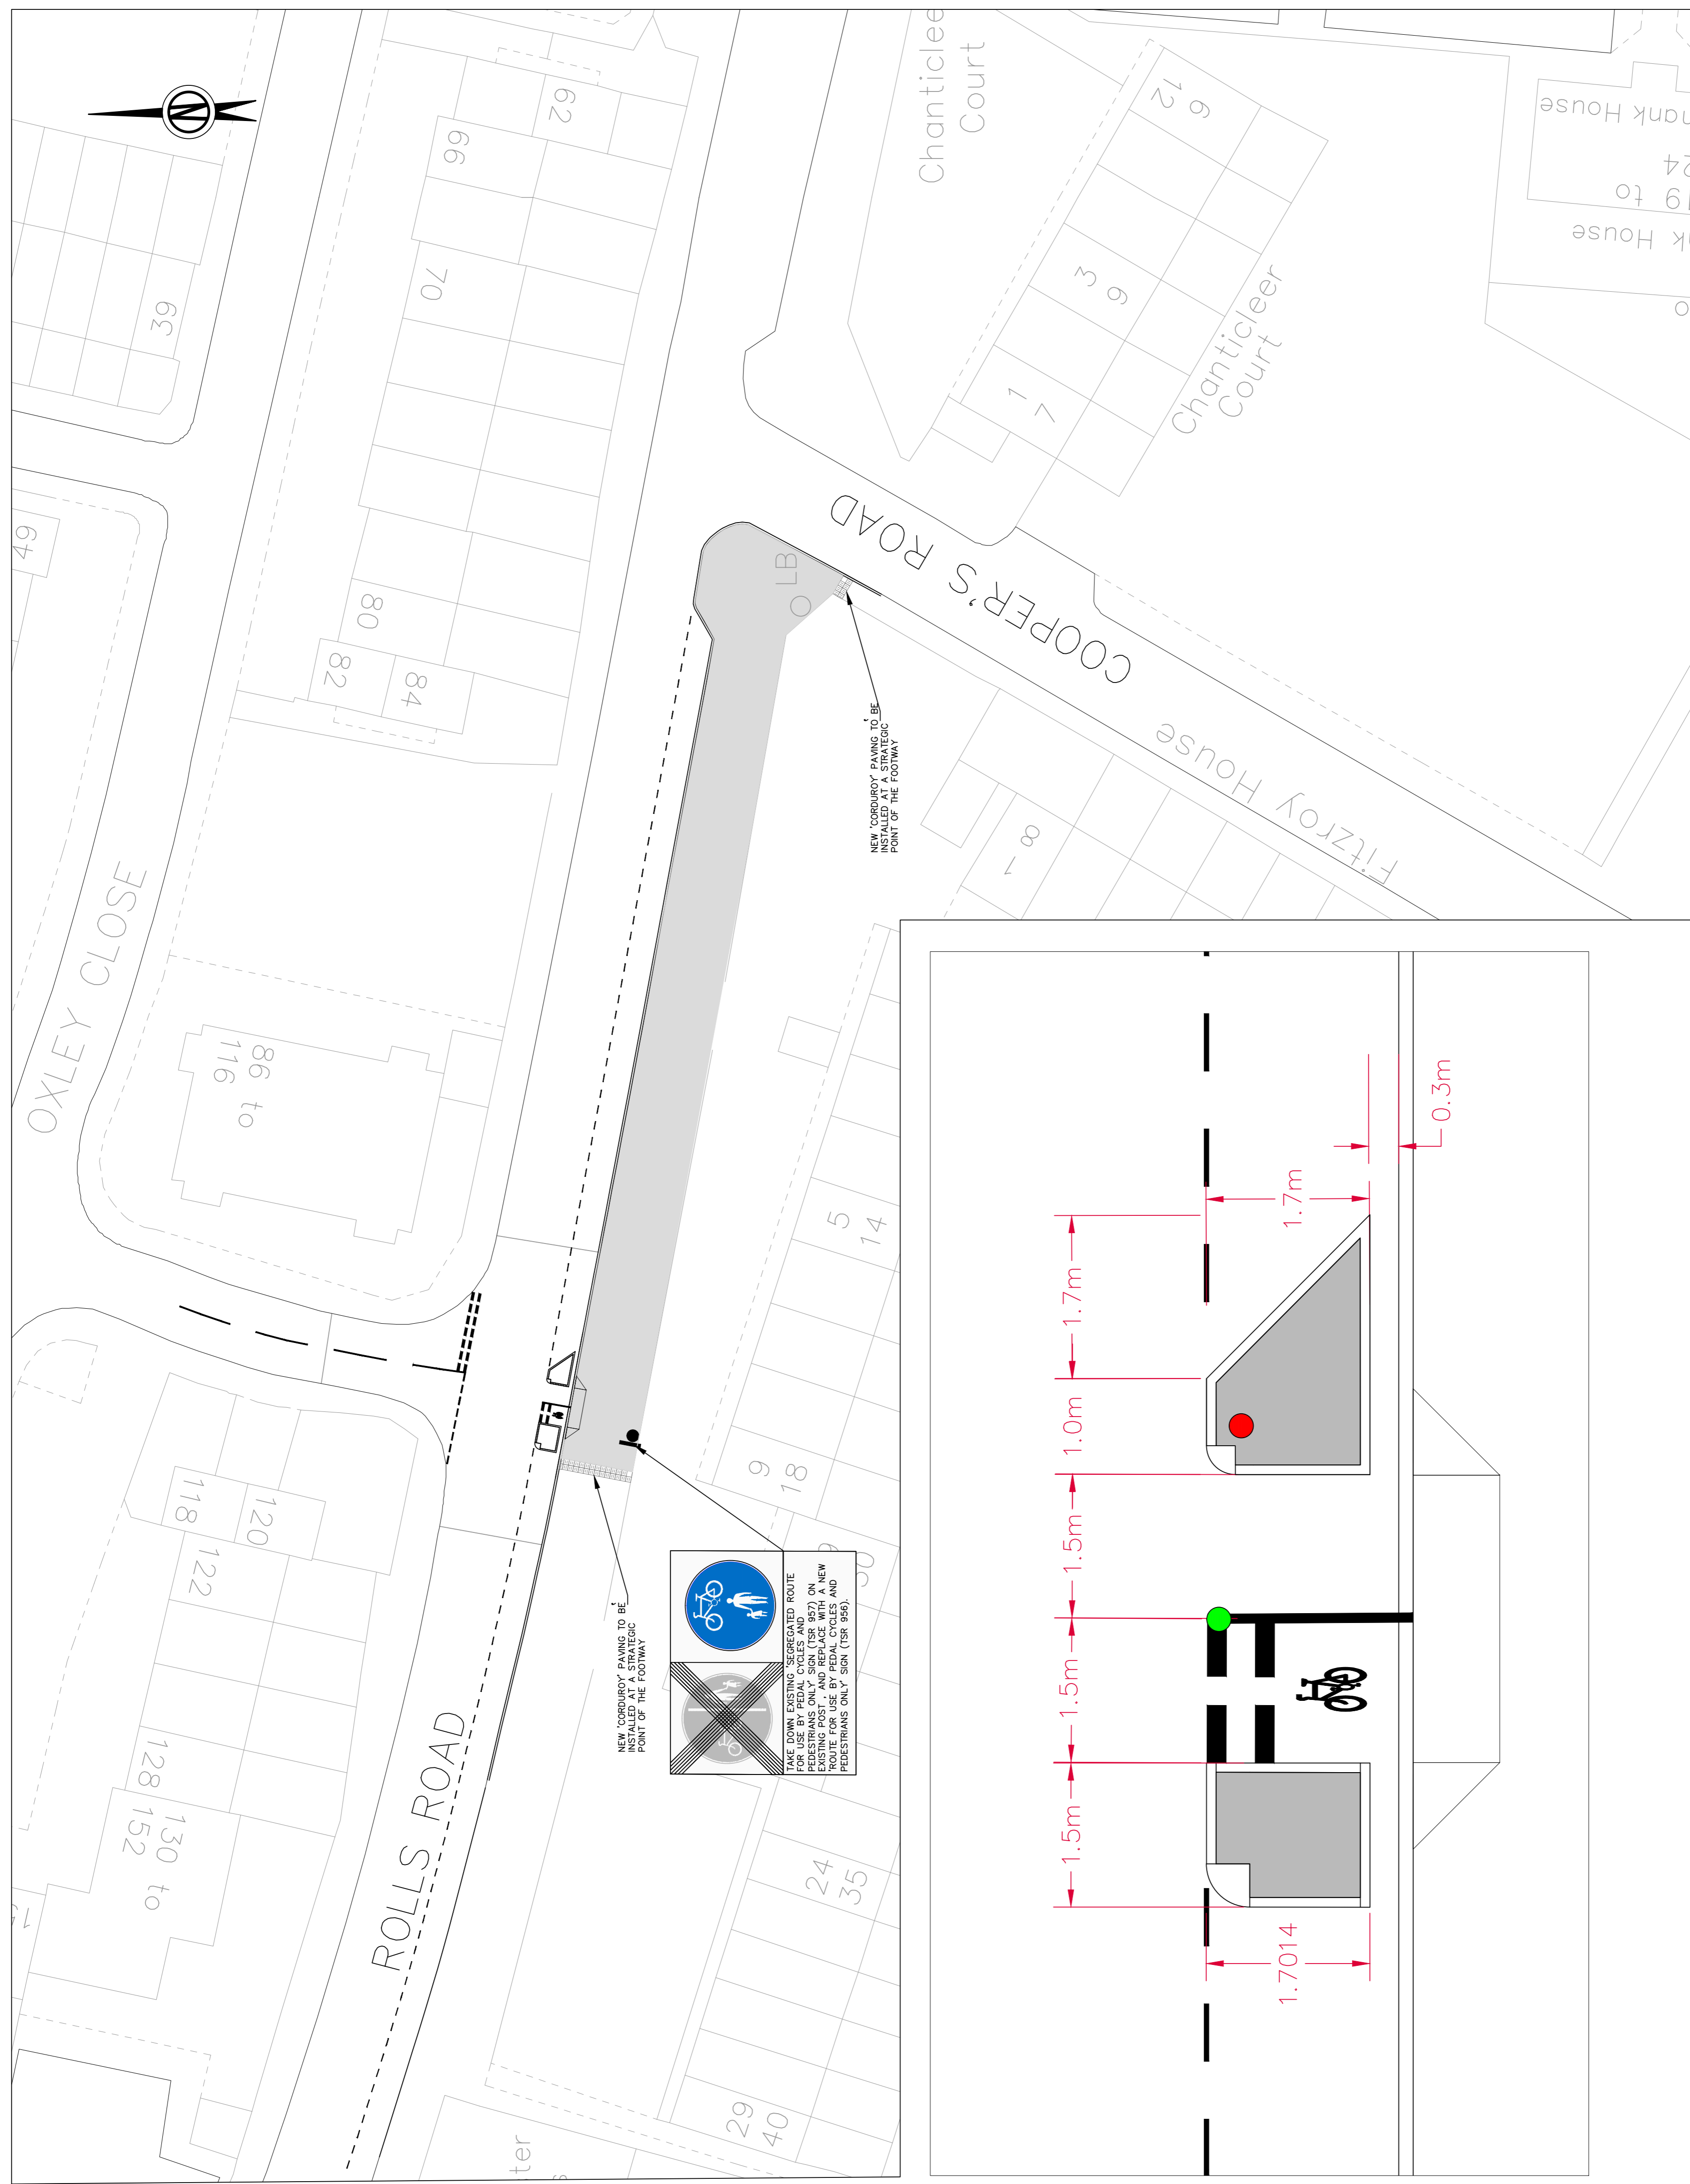

L