



LEGEND / NOTES.


No.	Date	Revision
-	-	-

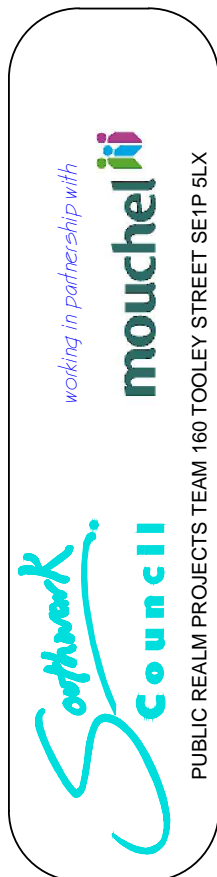

CONNECT2	
MASTERS DRIVE	
GENERAL ARRANGEMENT	
CYCLE ROUTE IMPROVEMENTS	
Project	
Title	
Contract No.	
Scale	1:500 & 1:200 @ A1
Drawing No.	CC2-MASTERS-001
Date Issued	SEPT 2012
Drawn	SD
Checked	SD
Approved	
Rev.	

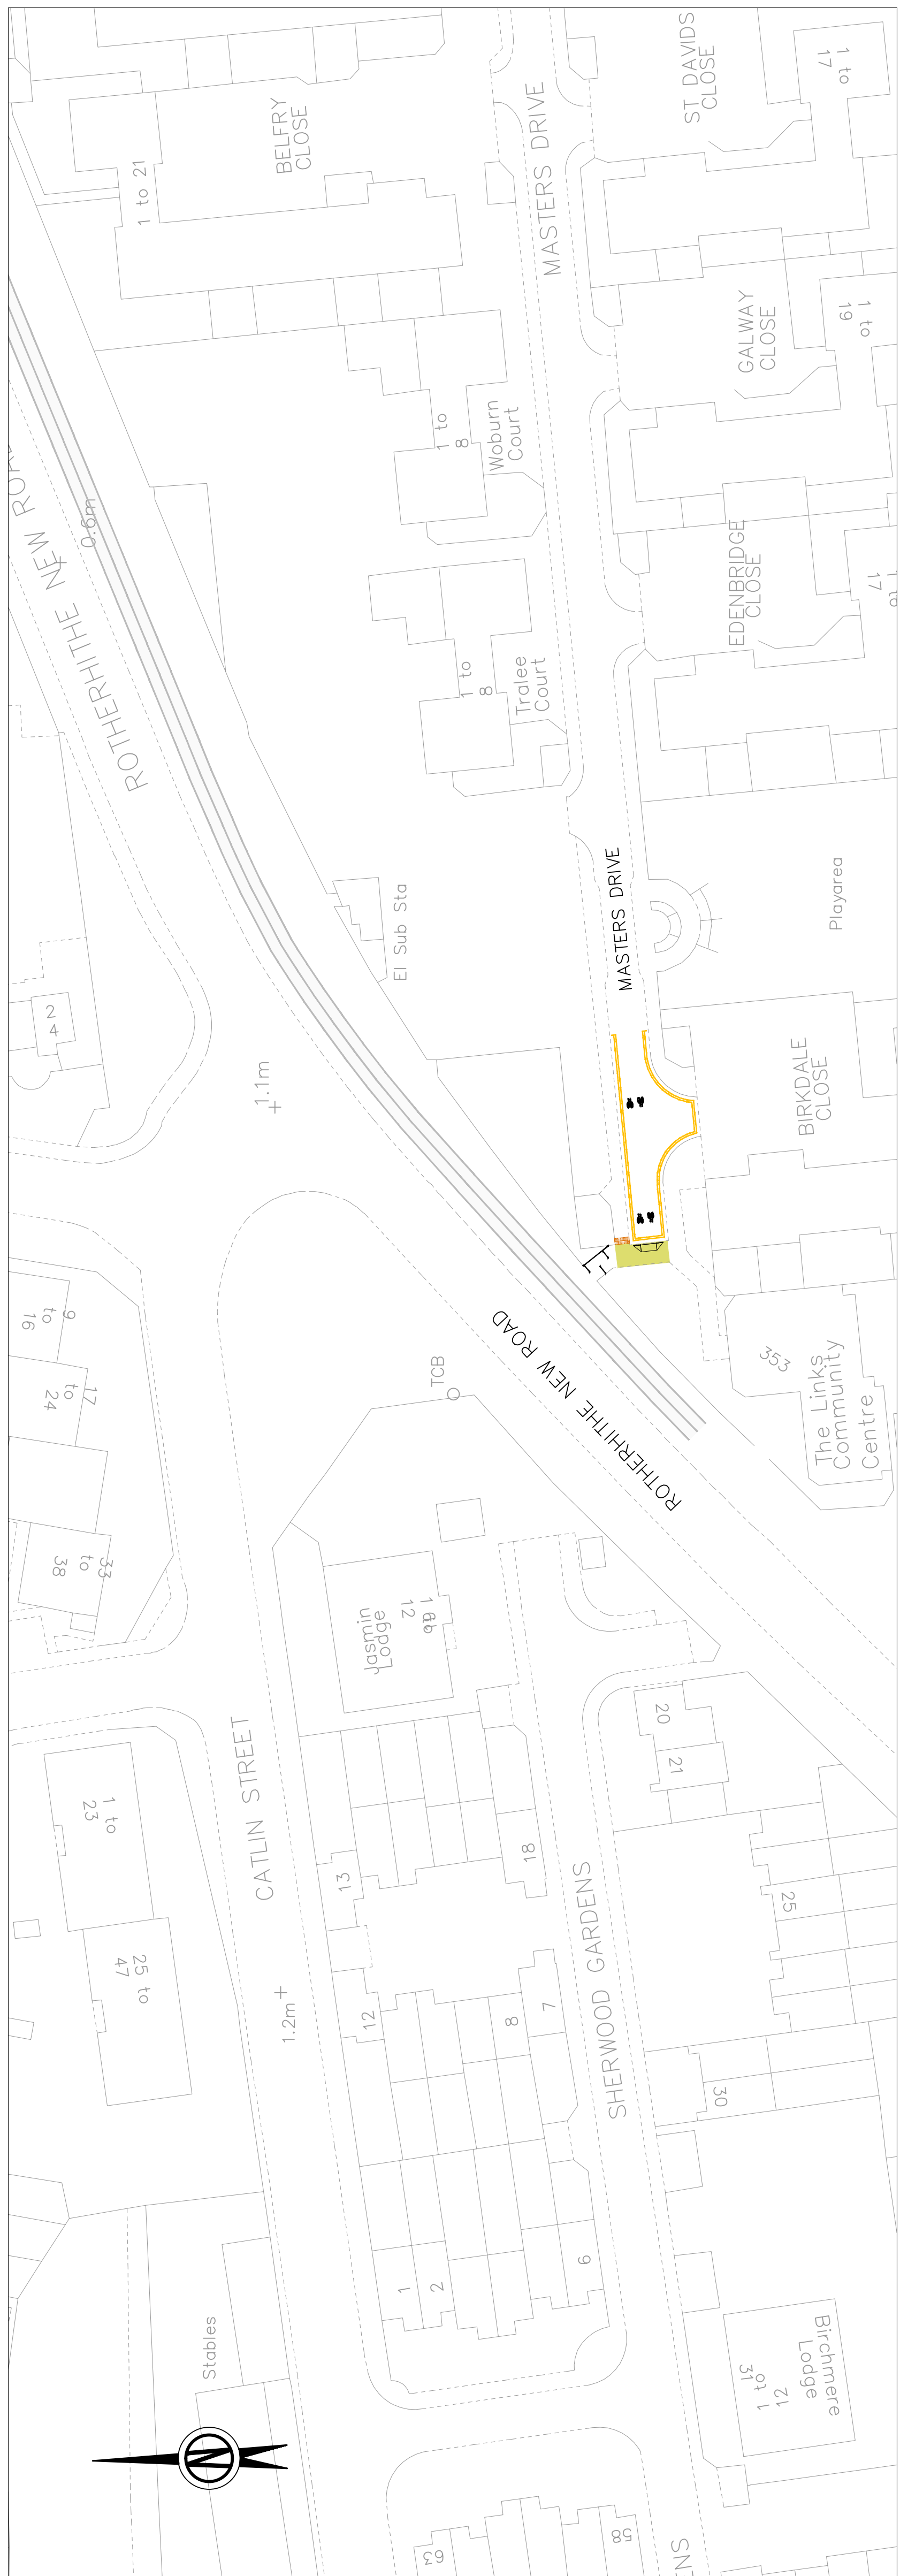

LOCATION PLAN

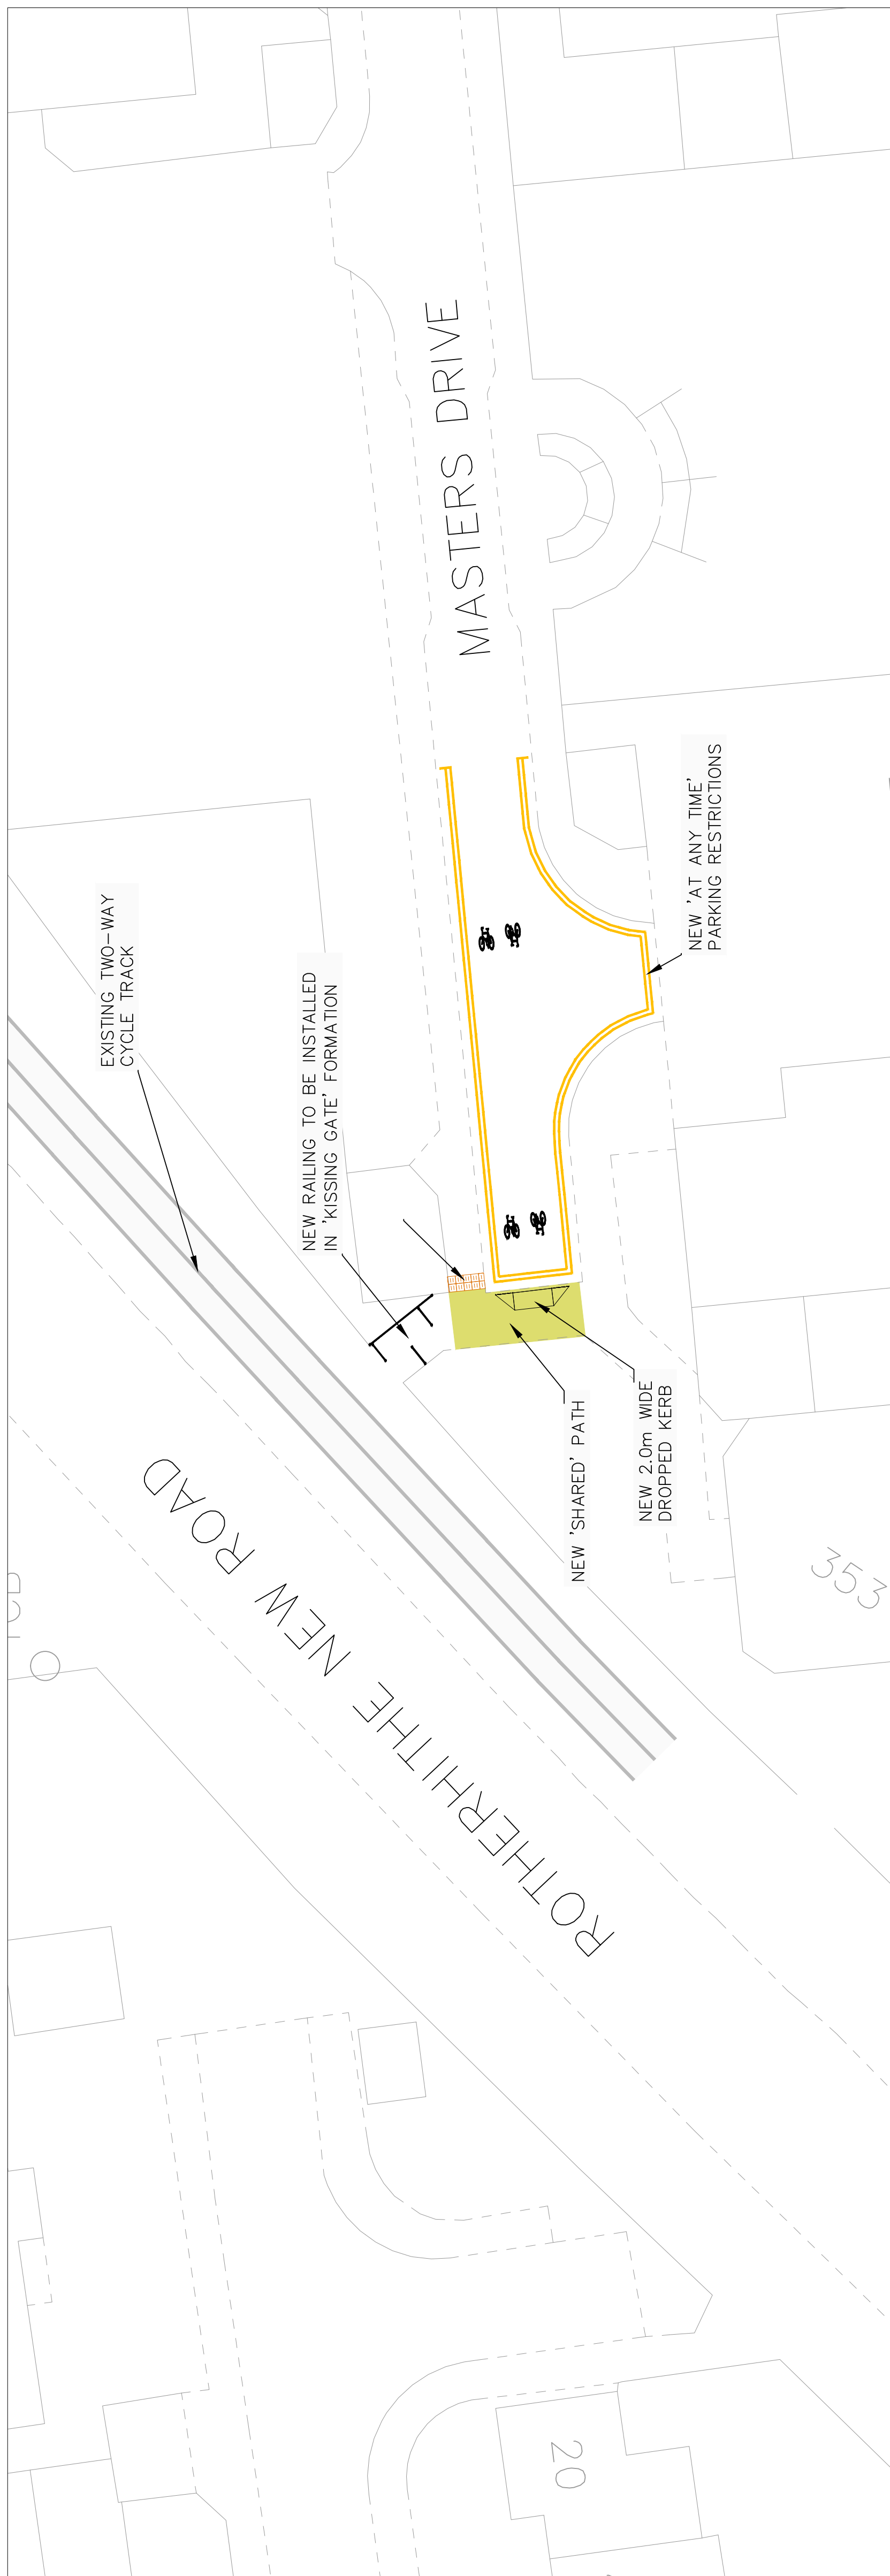

SCHEME PLAN