



LEGEND / NOTES.

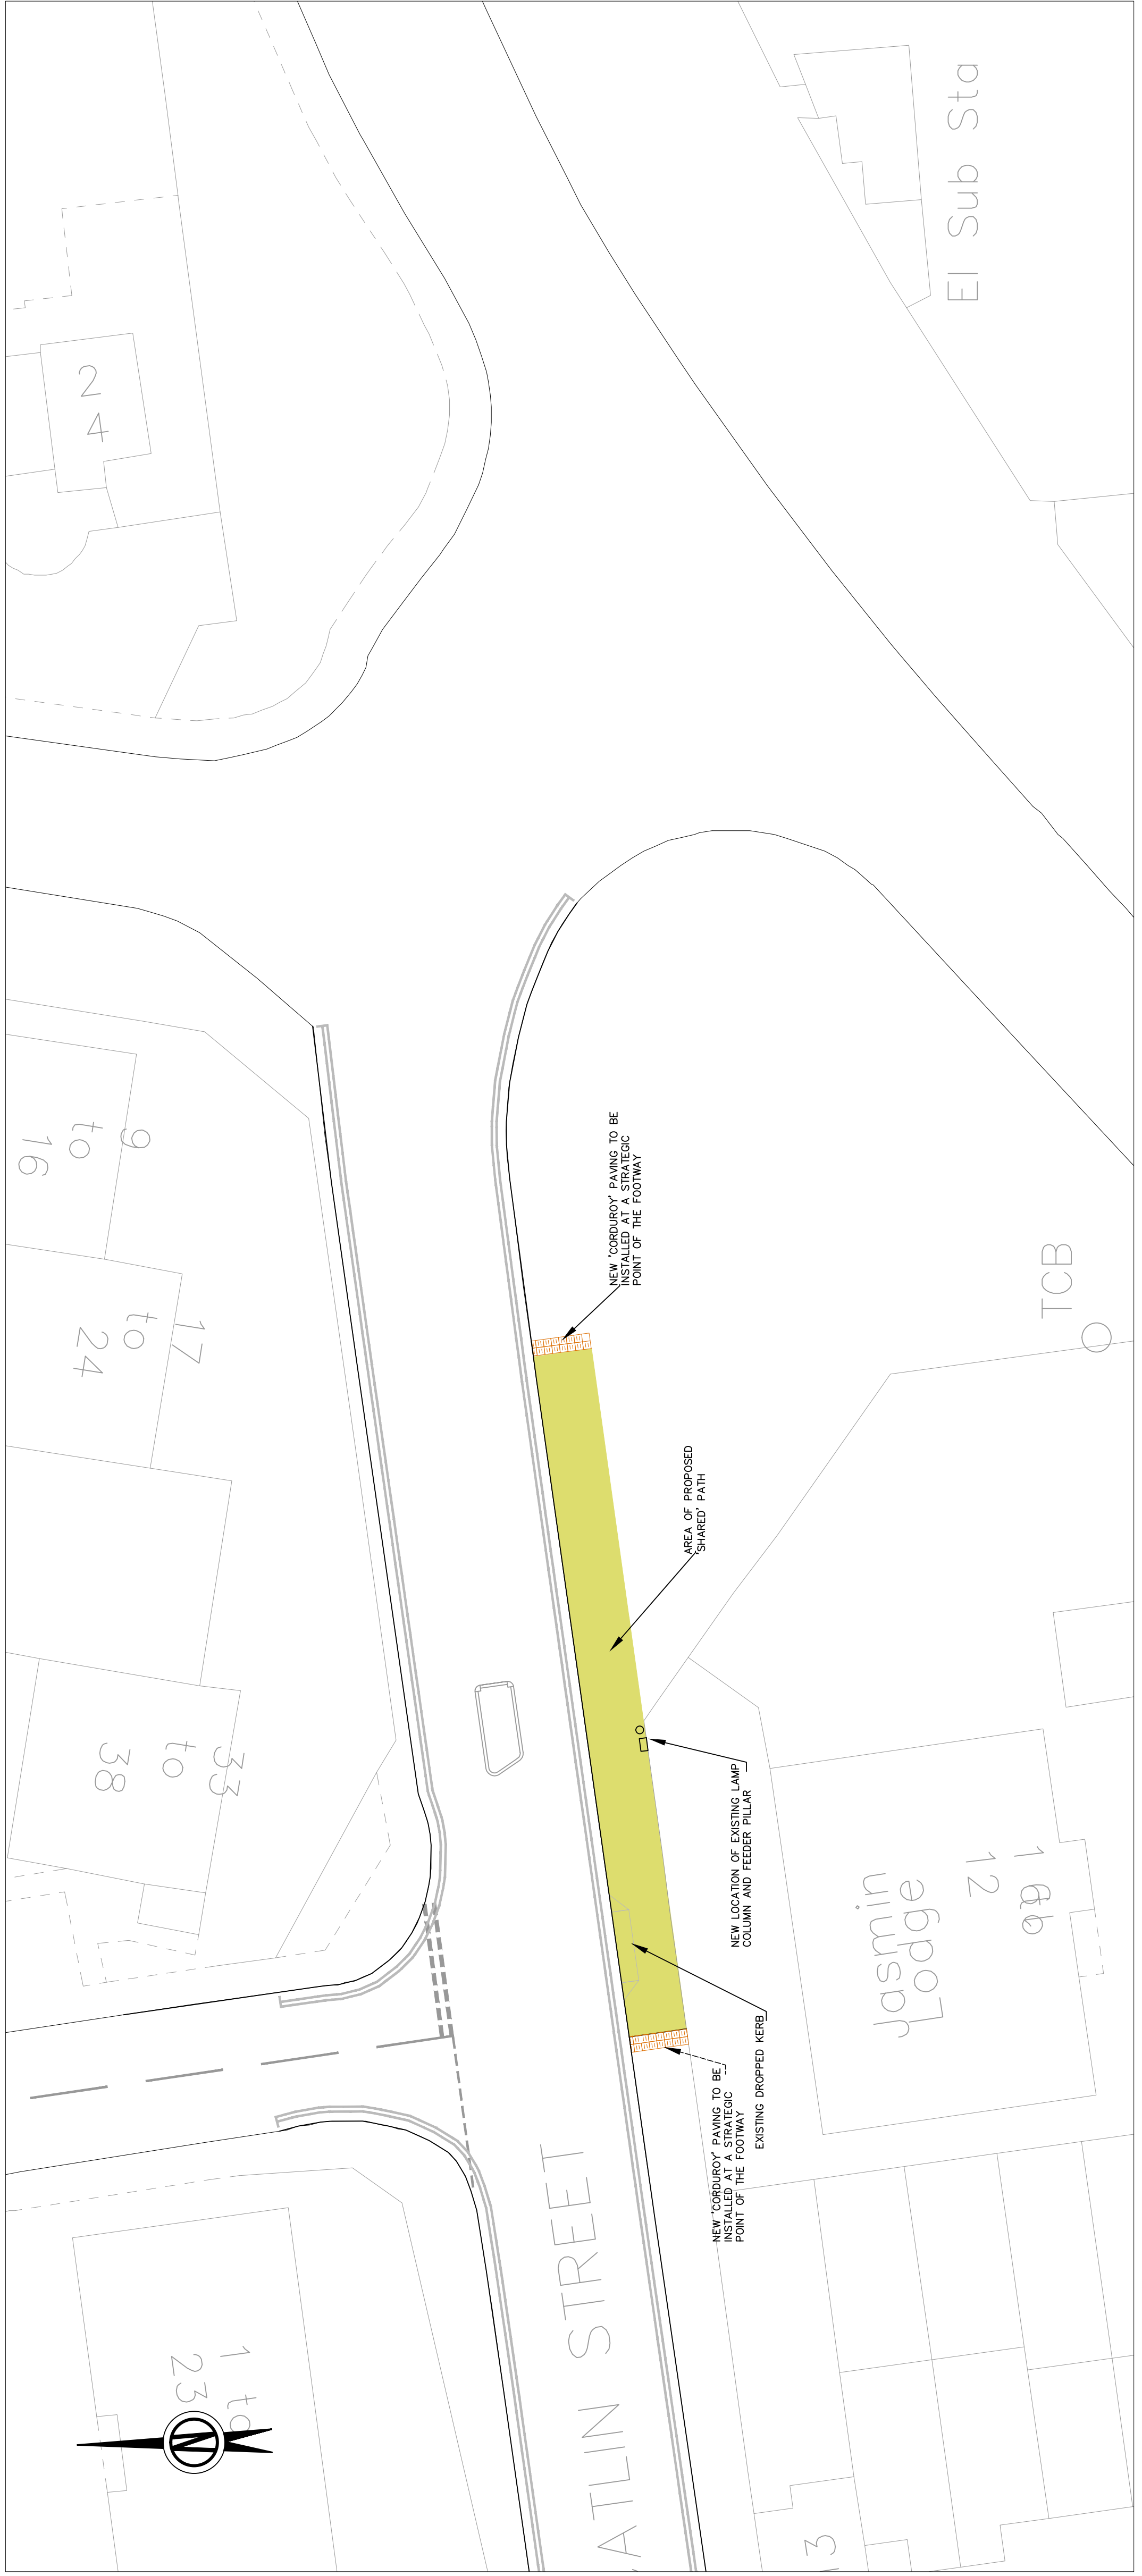

No.	Date	Revision
-	-	-

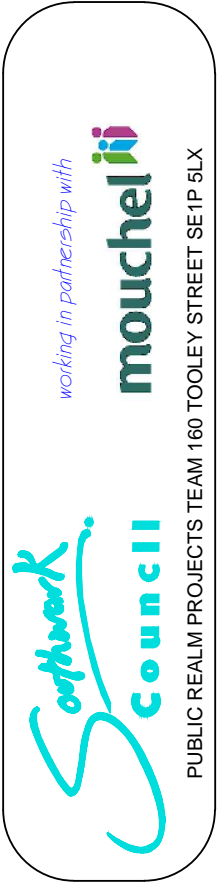

CONNECT2
CATLIN STREET w/ STEVENSON CRESCENT
GENERAL ARRANGEMENT
CYCLE ROUTE IMPROVEMENTS

Contract No.	-	Drawn	SD
Scale	1:500 & 1:200	Designed	SD
Drawing No.	CC2-CATLIN-001	Checked	-
		Approved	-
		Rev.	-

Date Issued: SEPT 2012