


APPENDIX A 1 of 2

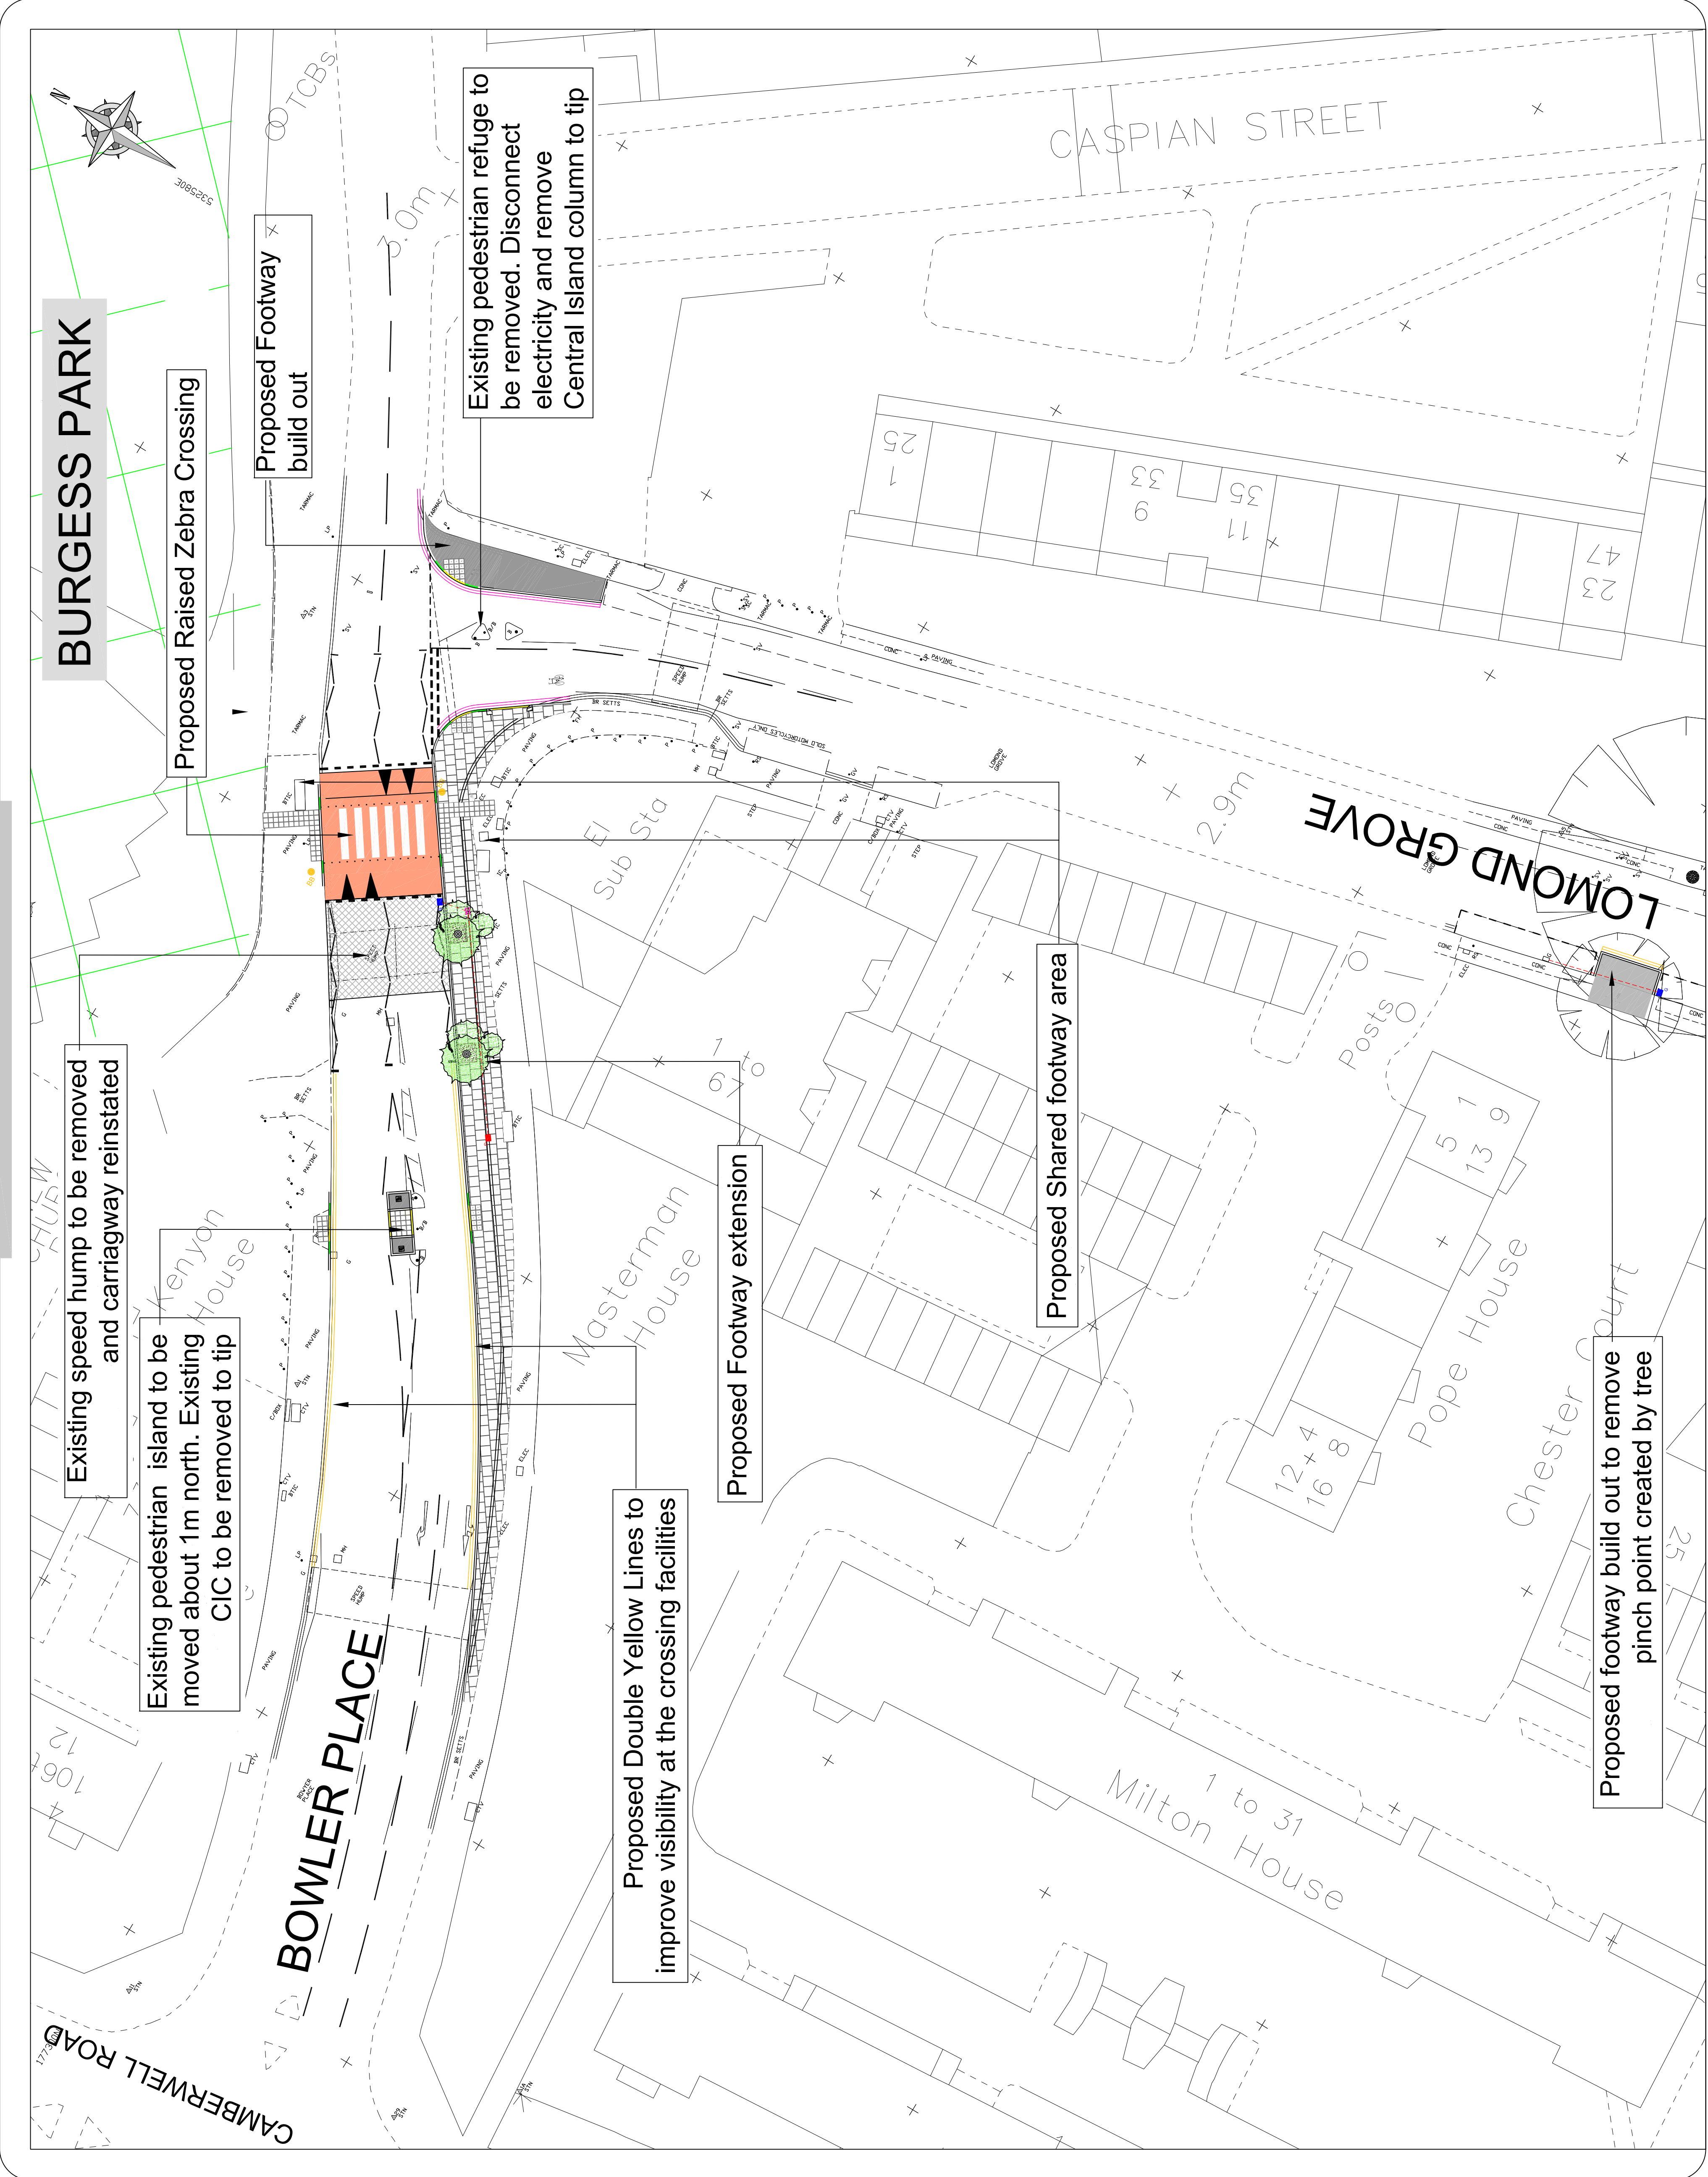

LEGEND / NOTES.

Key

- Proposed footway extension Surfacing Mat: 400 x 400 x 65 mm thick Concrete paving laid on 30mm thick sand bedding with ST4 Concrete base (varying thickness)
- Proposed footway build out – 50 mm thick DBM surface course on ST4 Concrete base (varying thickness)
- Proposed 400mm x 400mm x 50mm precast concrete grey blister paving
- Proposed Tree
- Relocated Sign and Post
- Existing yellow line(s) to be refreshed.
- Proposed yellow line(s)
- 150 x 300mm Granite Kerbs – Existing kerbs to be relaid
- Granite Transition Kerb
- 150 x 150mm Granite Dropped Kerbs
- Proposed 450 x 450mm granite quadrant
- Existing gully to be raised to new footway/carrageway level.
- New gully to be connected to existing gully drain
- New Shute gully
- Gully connection – 150mm diameter vitrified clay pipes
- Proposed Manchester Bollard. Reflective bands to be fixed to bollards
- Existing sinusoidal road hump removed and carriageway re-instated

No.	Date	Revision

Southwark Council
working in partnership with
mouchel
 PUBLIC REALM PROJECTS TEAM 160 TOOLEY STREET SE1P 5LX

Project CAMBERWELL GREEN LINKS

Title PROPOSED MEASURES (LINK 3)

Contract No.	Drawn	Designed	Checked	Approved	Rev.

Scale 1:250 @A1

Drawing No. 12101-DD-GA-001

Date Issued 11/12