


**APPENDIX A 2 of 2**

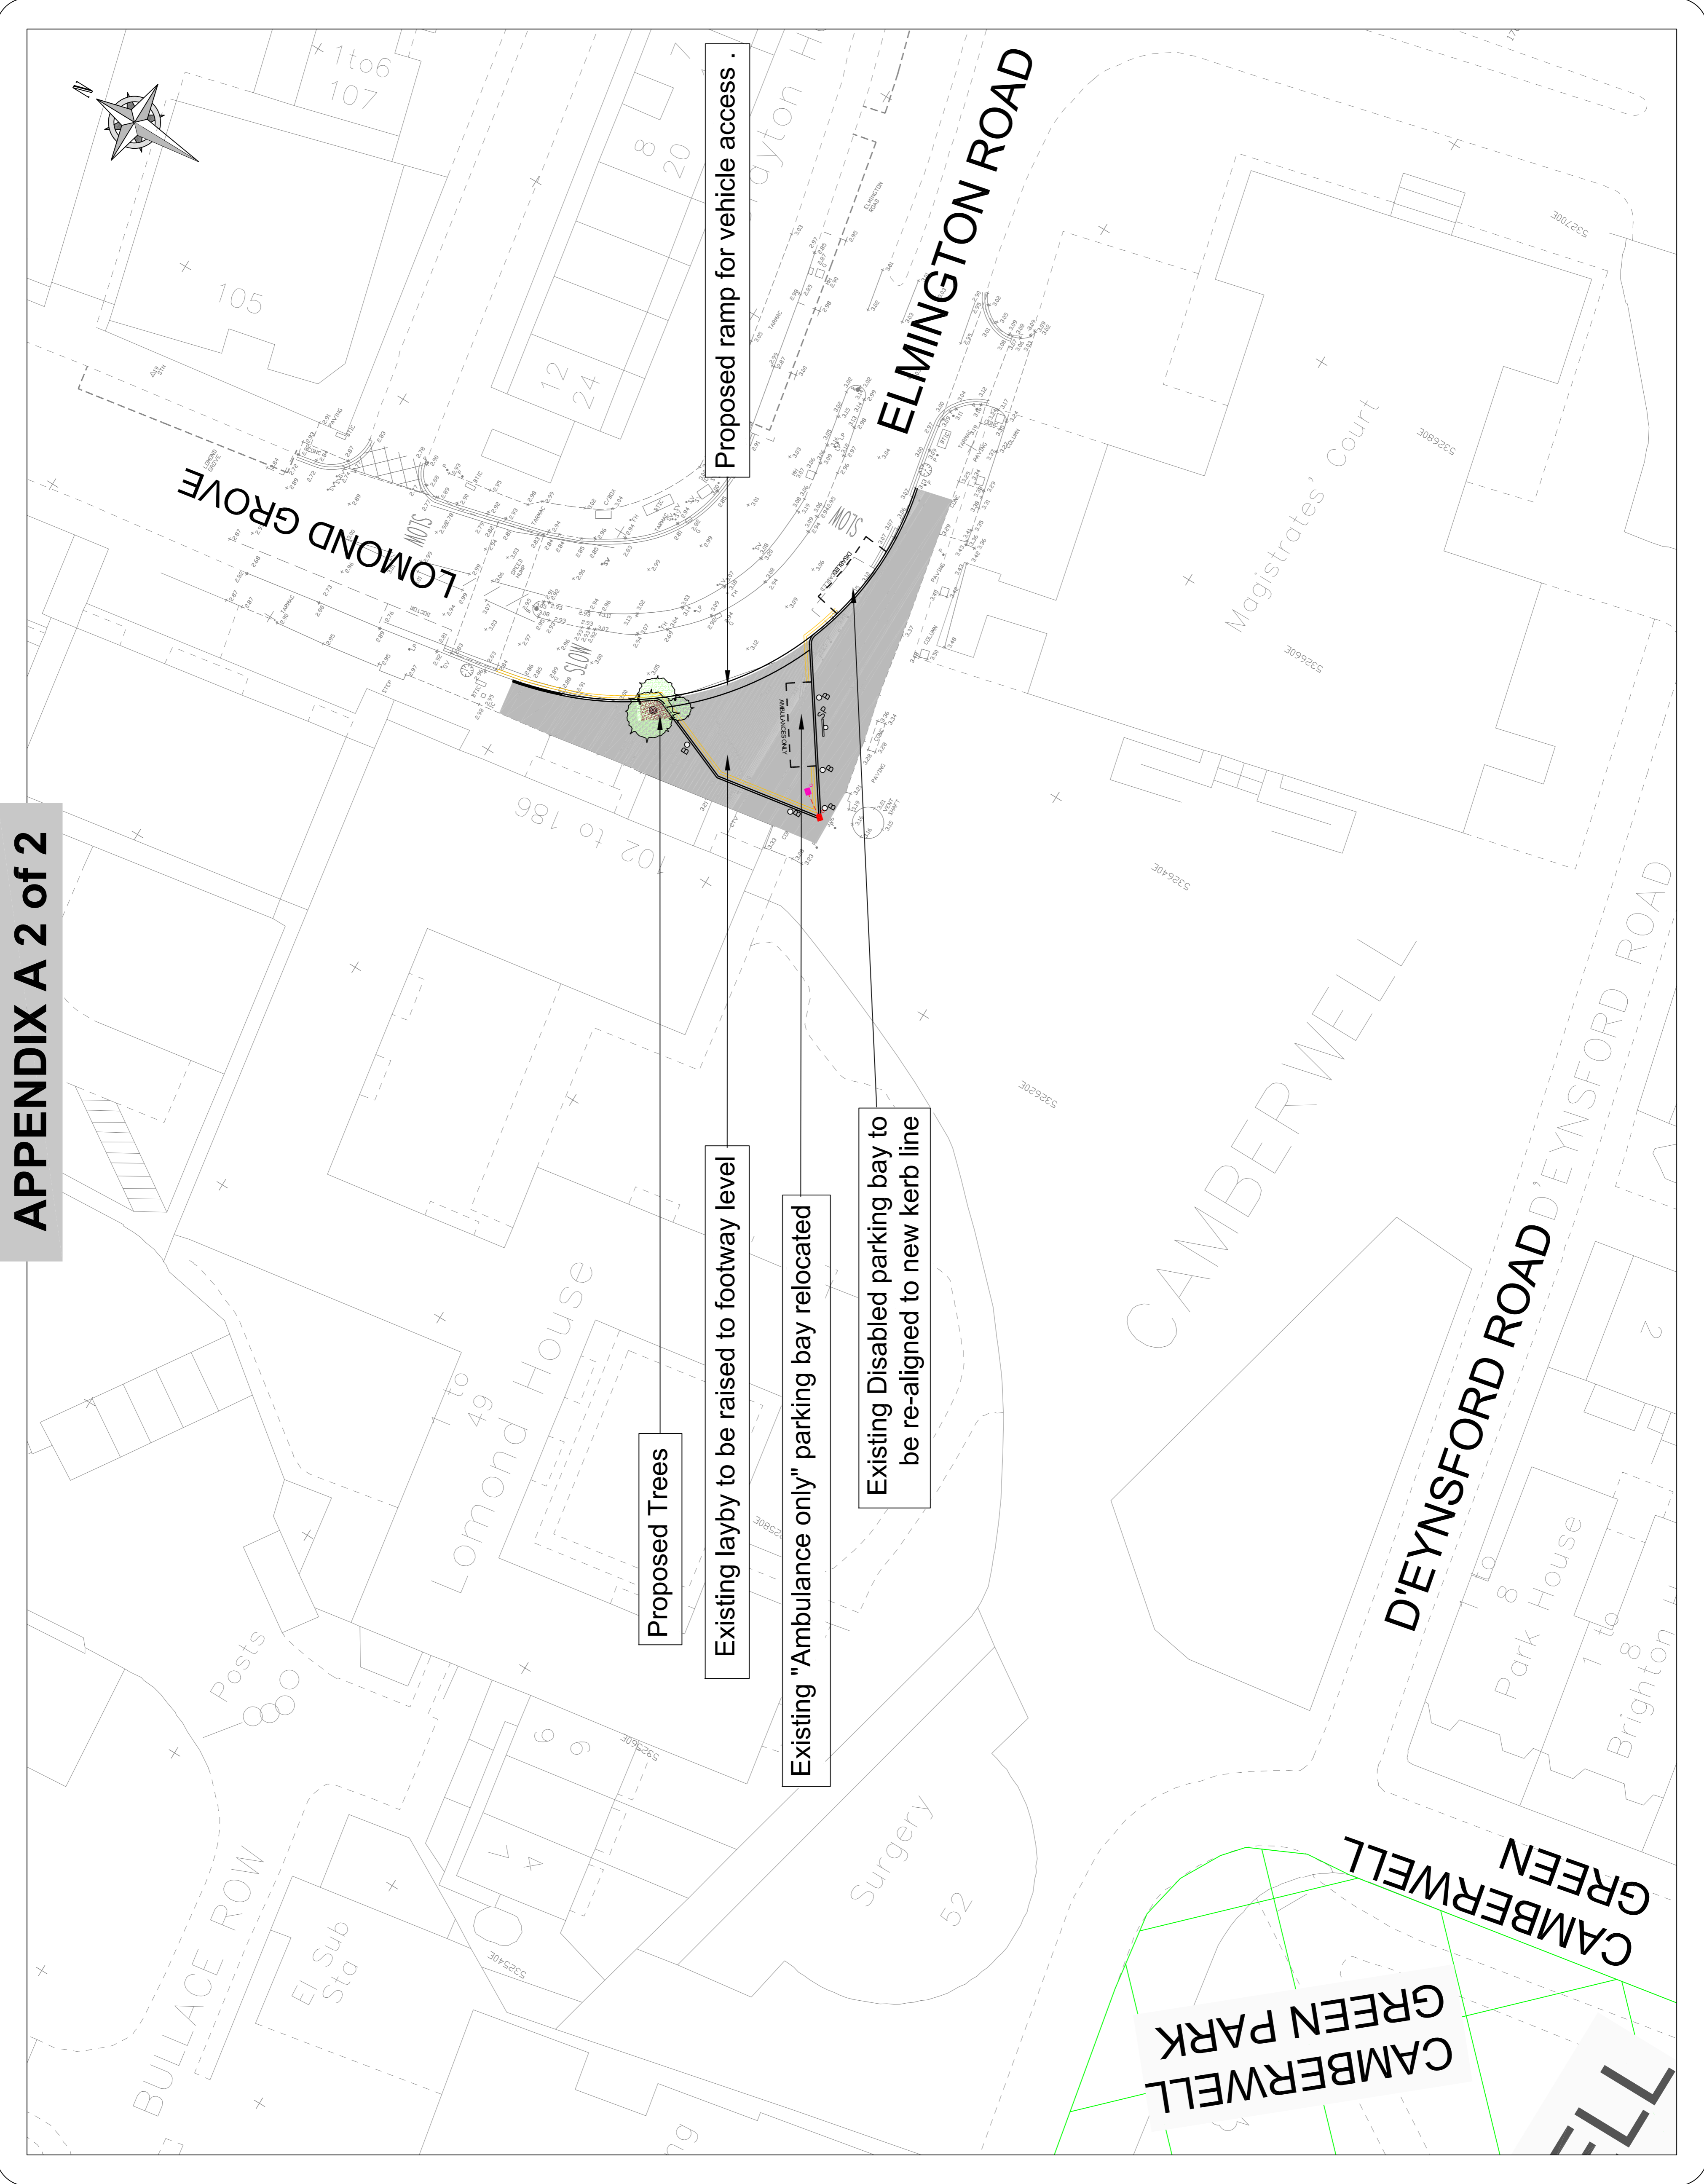

**LEGEND / NOTES.**

Key	Description
	Proposed footway extension Surfacing Mat: 400 x 400 x 65 mm thick Concrete paving laid on 30mm thick sand bedding with ST4 Concrete base (varying thickness)
	Proposed footway buildout – 50 mm thick DBM surface course on ST4 Concrete base (varying thickness)
	Proposed 400mm x 400mm x 50mm precast concrete grey blister paving
	Proposed Tree
	Relocated Sign and Post
	Existing yellow line(s) to be refreshed.
	Proposed yellow line(s)
	150 x 300mm Granite Kerbs – Existing kerbs to be relaid
	Granite Transition Kerb
	150 x 150mm Granite Dropped Kerbs
	Proposed 450 x 450mm granite quadrant
	Existing gully to be raised to new footway/carrageway level.
	New gully to be connected to existing gully drain
	New Shute gully
	Gully connection – 150mm diameter vitrified clay pipes
	Proposed Manchester Bollard. Reflective bands to be fixed to bollards
	Existing sinusoidal road hump removed and carriageway re-instated

No.	Date	Revision



Project		CAMBERWELL GREEN LINKS	
Title		PROPOSED MEASURES (LINK 3)	
Contract No.		Drawn	
Scale	1:250 @A1	Designed	
Drawing No.	12101-DD-GA-002	Checked	
Date Issued	11/12	Approved	
		Rev.	