

Environment and Leisure, Public Realm
PO Box 64529, London SE1 5LX


LEGEND

- AAT Red Route
- 7am - 7pm Red Route
- AAT Waiting restriction
- Zone Waiting restriction
- Permit holders only bay
- Pay and display bay
- Shared use bay
- Loading only bay
- Car club only bay
- Solo motorcycles only bay
- Doctors only bay
- 30min Time restricted free bay
- 4 hour Time restricted free bay
- Ambulance bay
- Single meter bay
- Cycle hire docking station
- Zone entry sign and post
- P Street Furniture

Revision details	By	Date	Suffix
			A
			B

Project ID / name			
1213Q3_LOCAL_PARKING_AMENDMENTS			
Drawing title			
THURLAND ROAD PROPOSED_NEW_PERMIT_BAYS			
Layout			
APPENDIX_2			
Scale			
1:500_AT_A3			
File Name			
1006_AB_V3.dwg			
Drawn	Designed	Checked	Approved
MH	MH	TW	TW
19/10/12	19/10/12		

This map is based on Ordnance Survey material with the permission of Ordnance Survey on behalf of the Controller of Her Majesty's Stationary Office © Crown copyright. Unauthorised reproduction infringes Crown copyright and may lead to prosecution or civil proceedings. (0)100010252, 2012

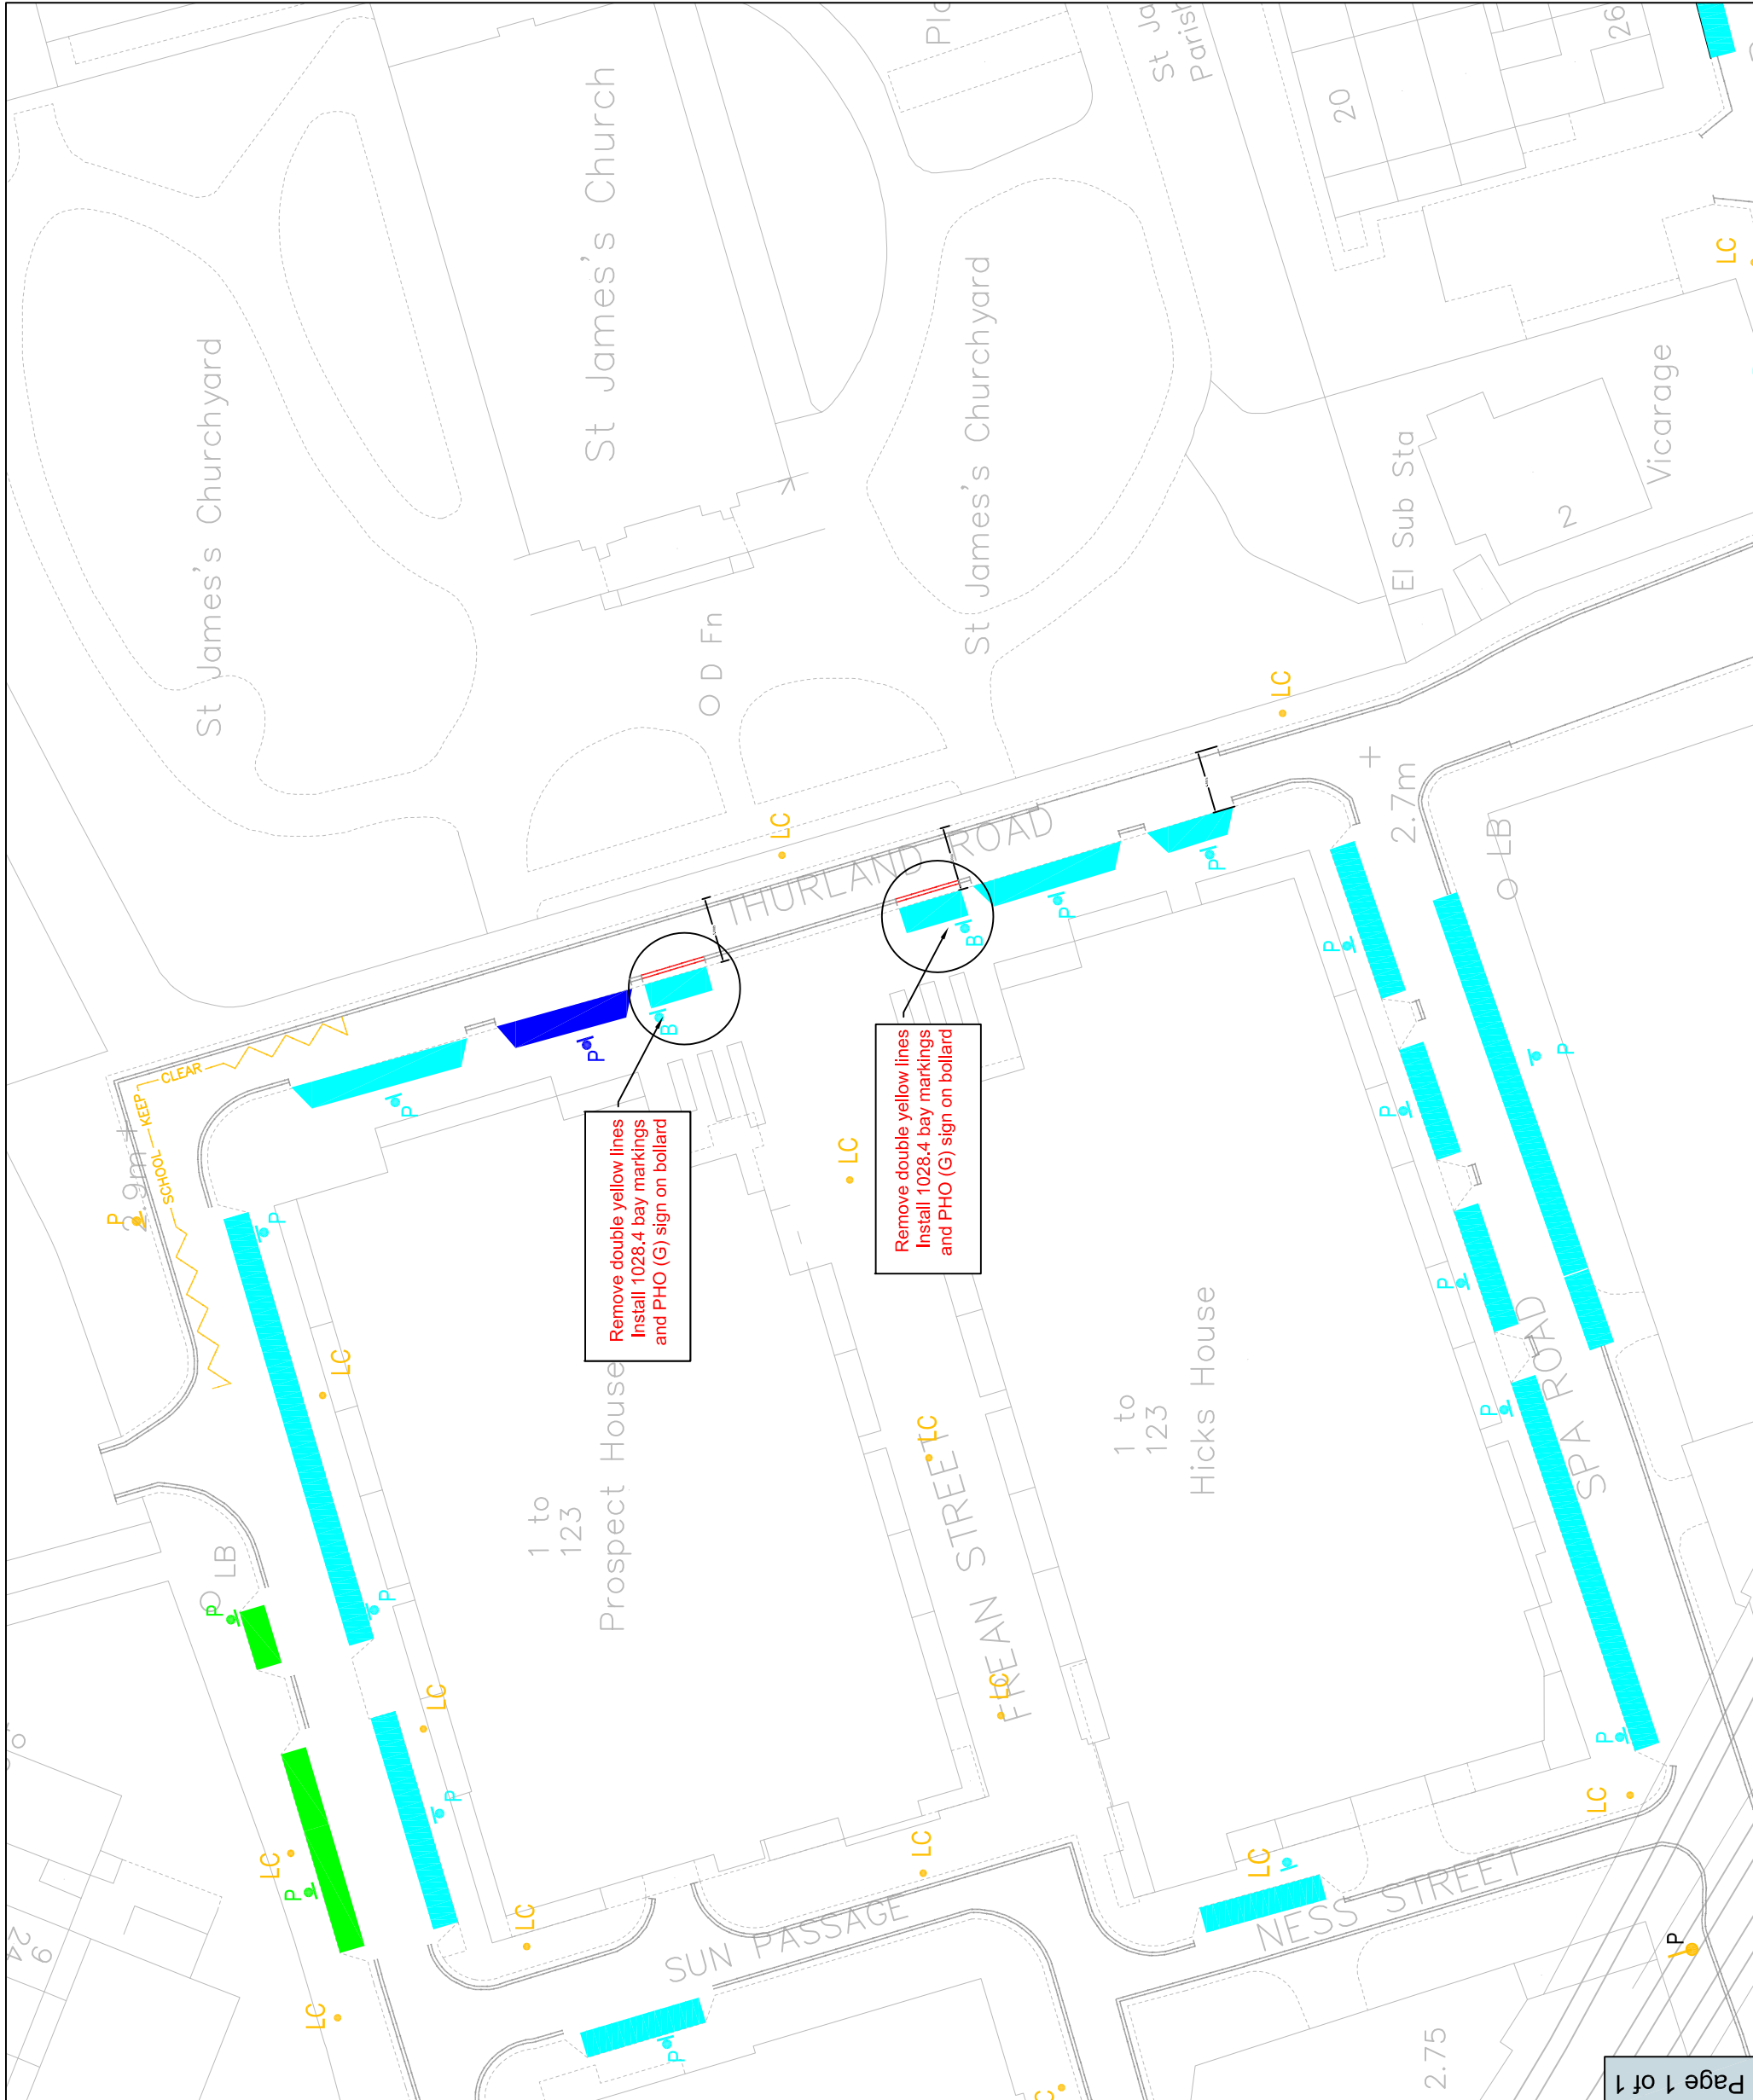

Remove double yellow lines
Install 1028.4 bay markings
and PHO (G) sign on bollard

Remove double yellow lines
Install 1028.4 bay markings
and PHO (G) sign on bollard