


Peckham Road South - Possible parking zone layout (Concept Design)

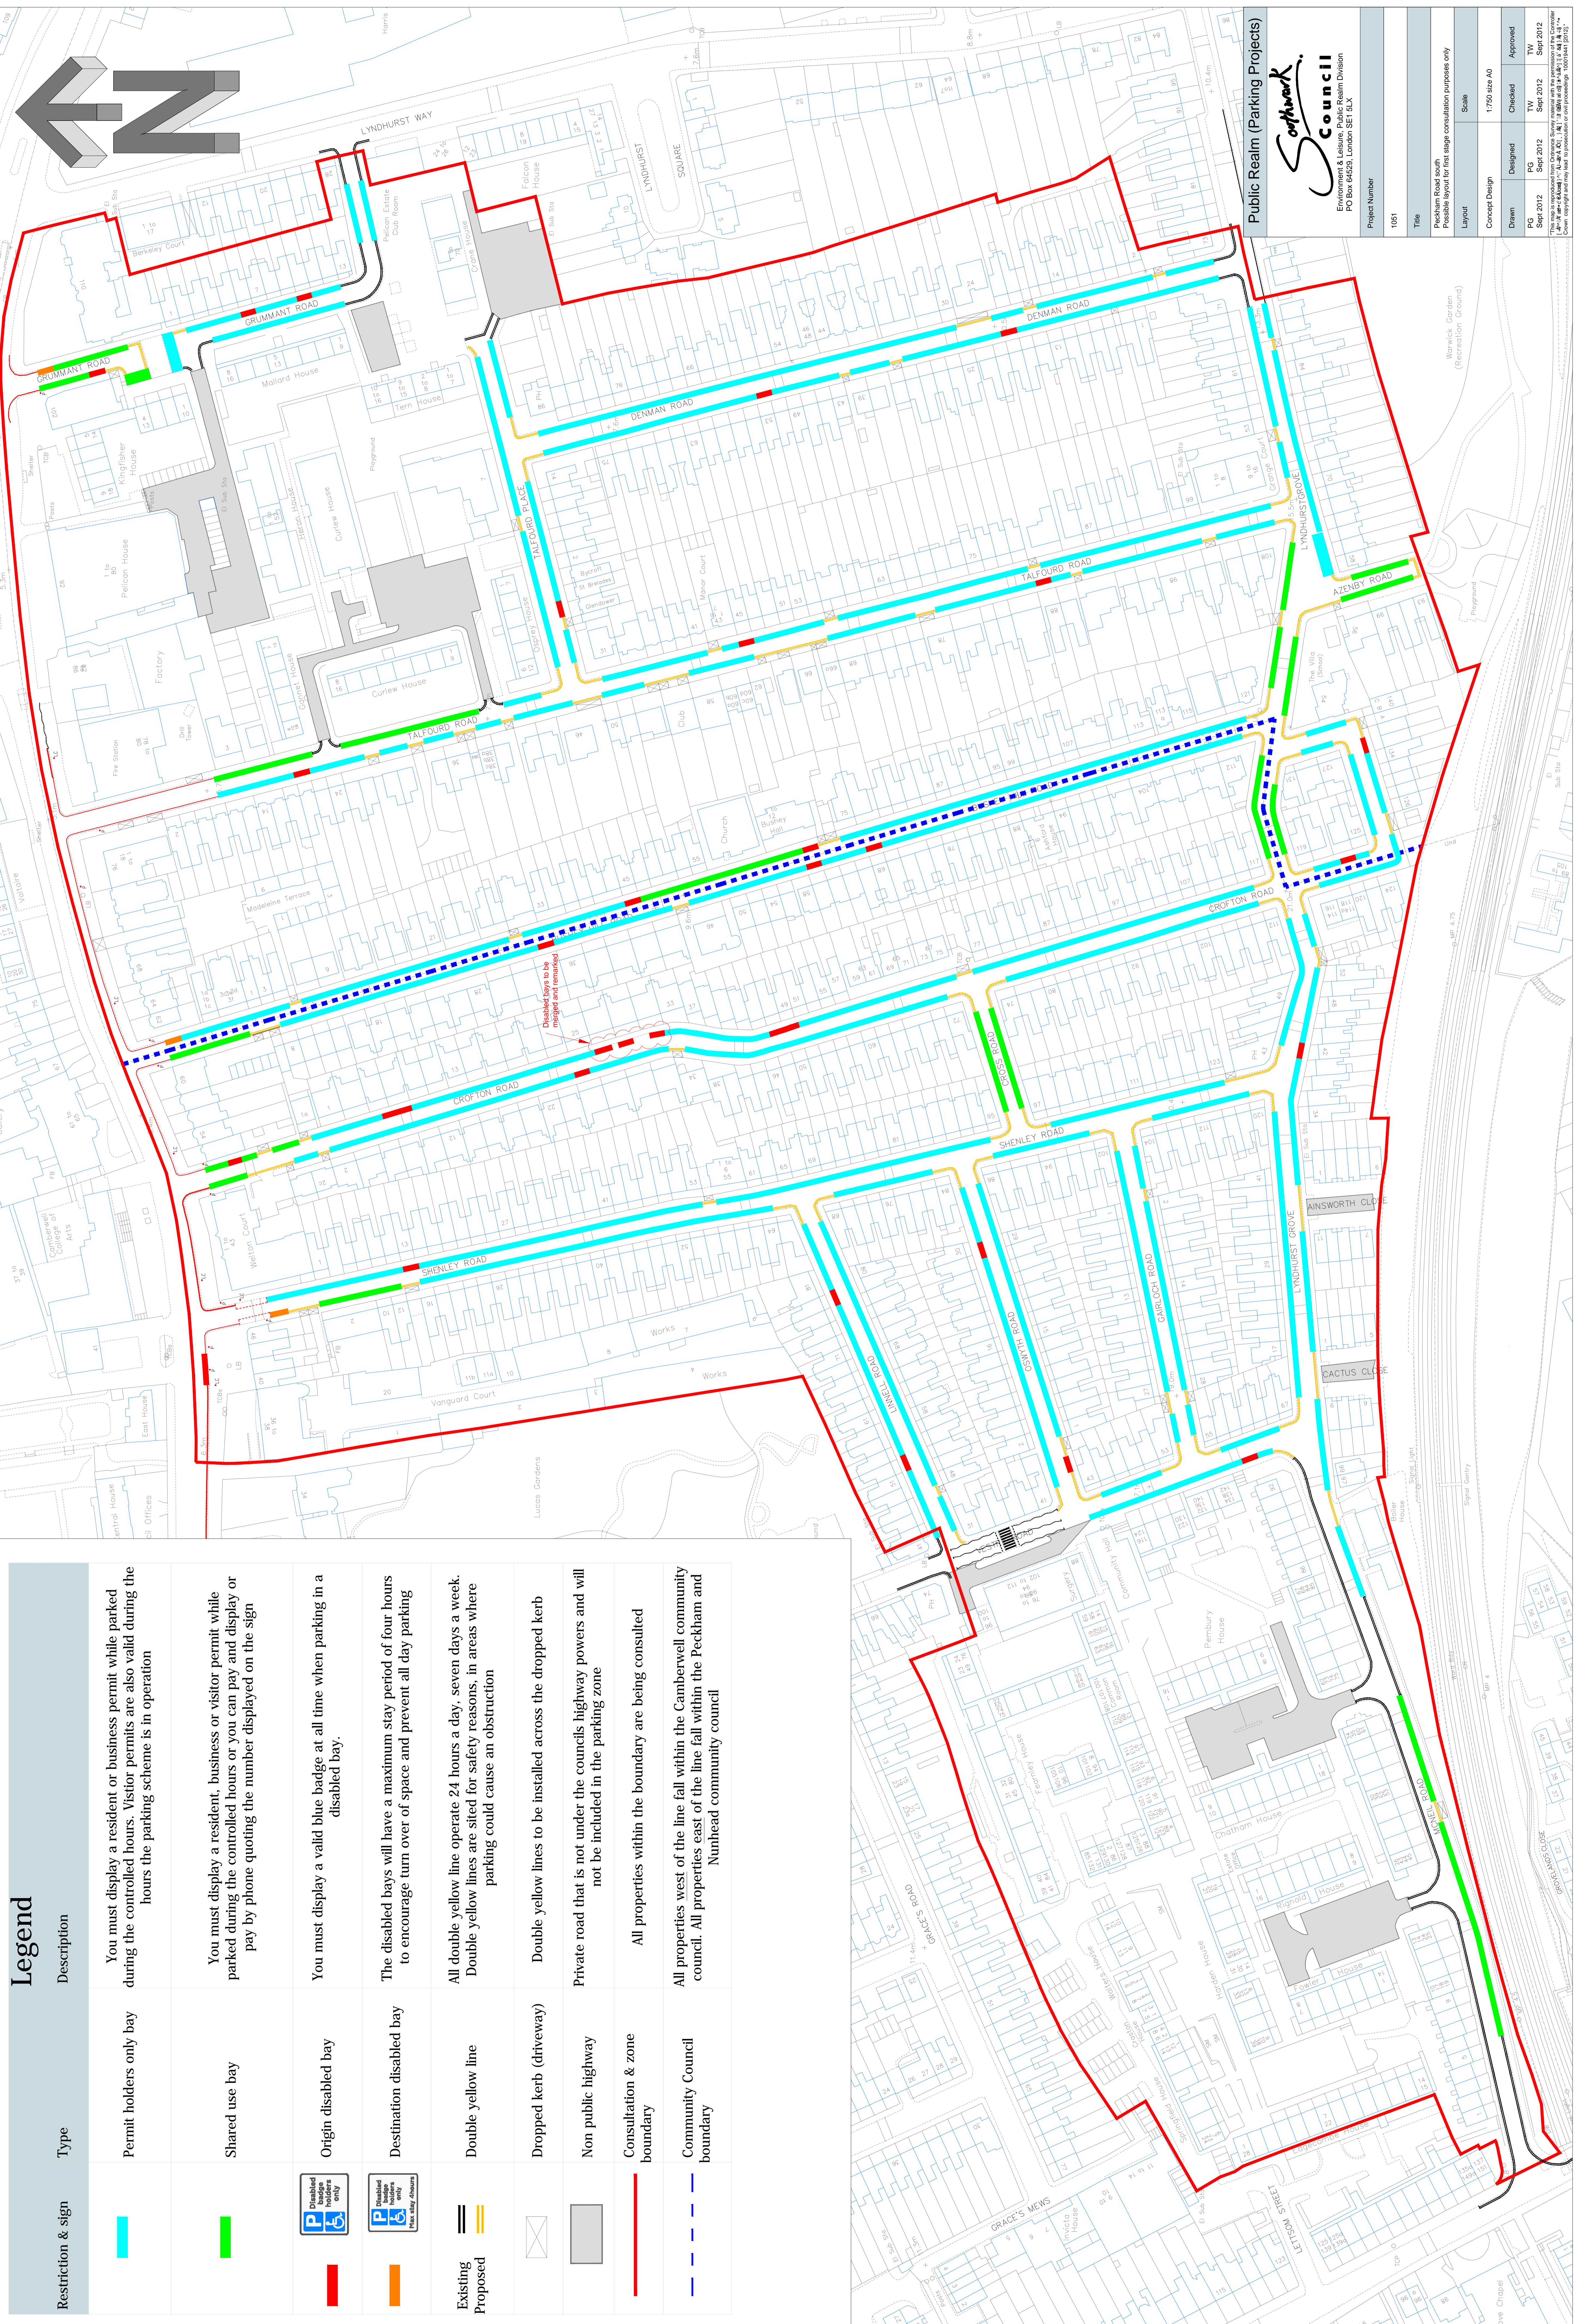

Restriction & sign	Type	Description
	Permit holders only bay	You must display a resident or business permit while parked during the controlled hours. Visitor permits are also valid during the hours the parking scheme is in operation
	Shared use bay	You must display a resident, business or visitor permit while parked during the controlled hours or you can pay and display or pay by phone quoting the number displayed on the sign
	Origin disabled bay	You must display a valid blue badge at all time when parking in a disabled bay.
	Destination disabled bay	The disabled bays will have a maximum stay period of four hours to encourage turn over of space and prevent all day parking
	Double yellow line	All double yellow lines operate 24 hours a day, seven days a week. Double yellow lines are sited for safety reasons. In areas where parking could cause an obstruction
	Dropped kerb (driveway)	Double yellow lines to be installed across the dropped kerb
	Non public highway	Private road that is not under the councils highway powers and will not be included in the parking zone
	Consultation & zone boundary	All properties within the boundary are being consulted
	Community Council boundary	All properties west of the line fall within the Camberwell community council. All properties east of the line fall within the Peckham and Nunhead community council

Public Realm (Parking Projects)

Southwark Council
 Environment & Leisure Management Division
 PO Box 64259, London SE1 6XA

Project Number	1051		
Title	Peckham Road south Possible layout for first stage consultation purposes only		
Layout	Scale		
Concept Design	1:750 scale A0		
Drawn	Designed	Checked	Approved
PG Sept 2012	PG Sept 2012	TW Sept 2012	TW Sept 2012

1: The information contained in this document is for consultation purposes only. It is not intended to constitute an offer of any services or products. It is subject to change without notice. All rights reserved. © Southwark Council 2012. All other rights reserved.