


BLOCK PLAN 1:100

SOUTHWARK PLANNING
DC ADMIN
- 3 JUN 2013
SCANNED JR

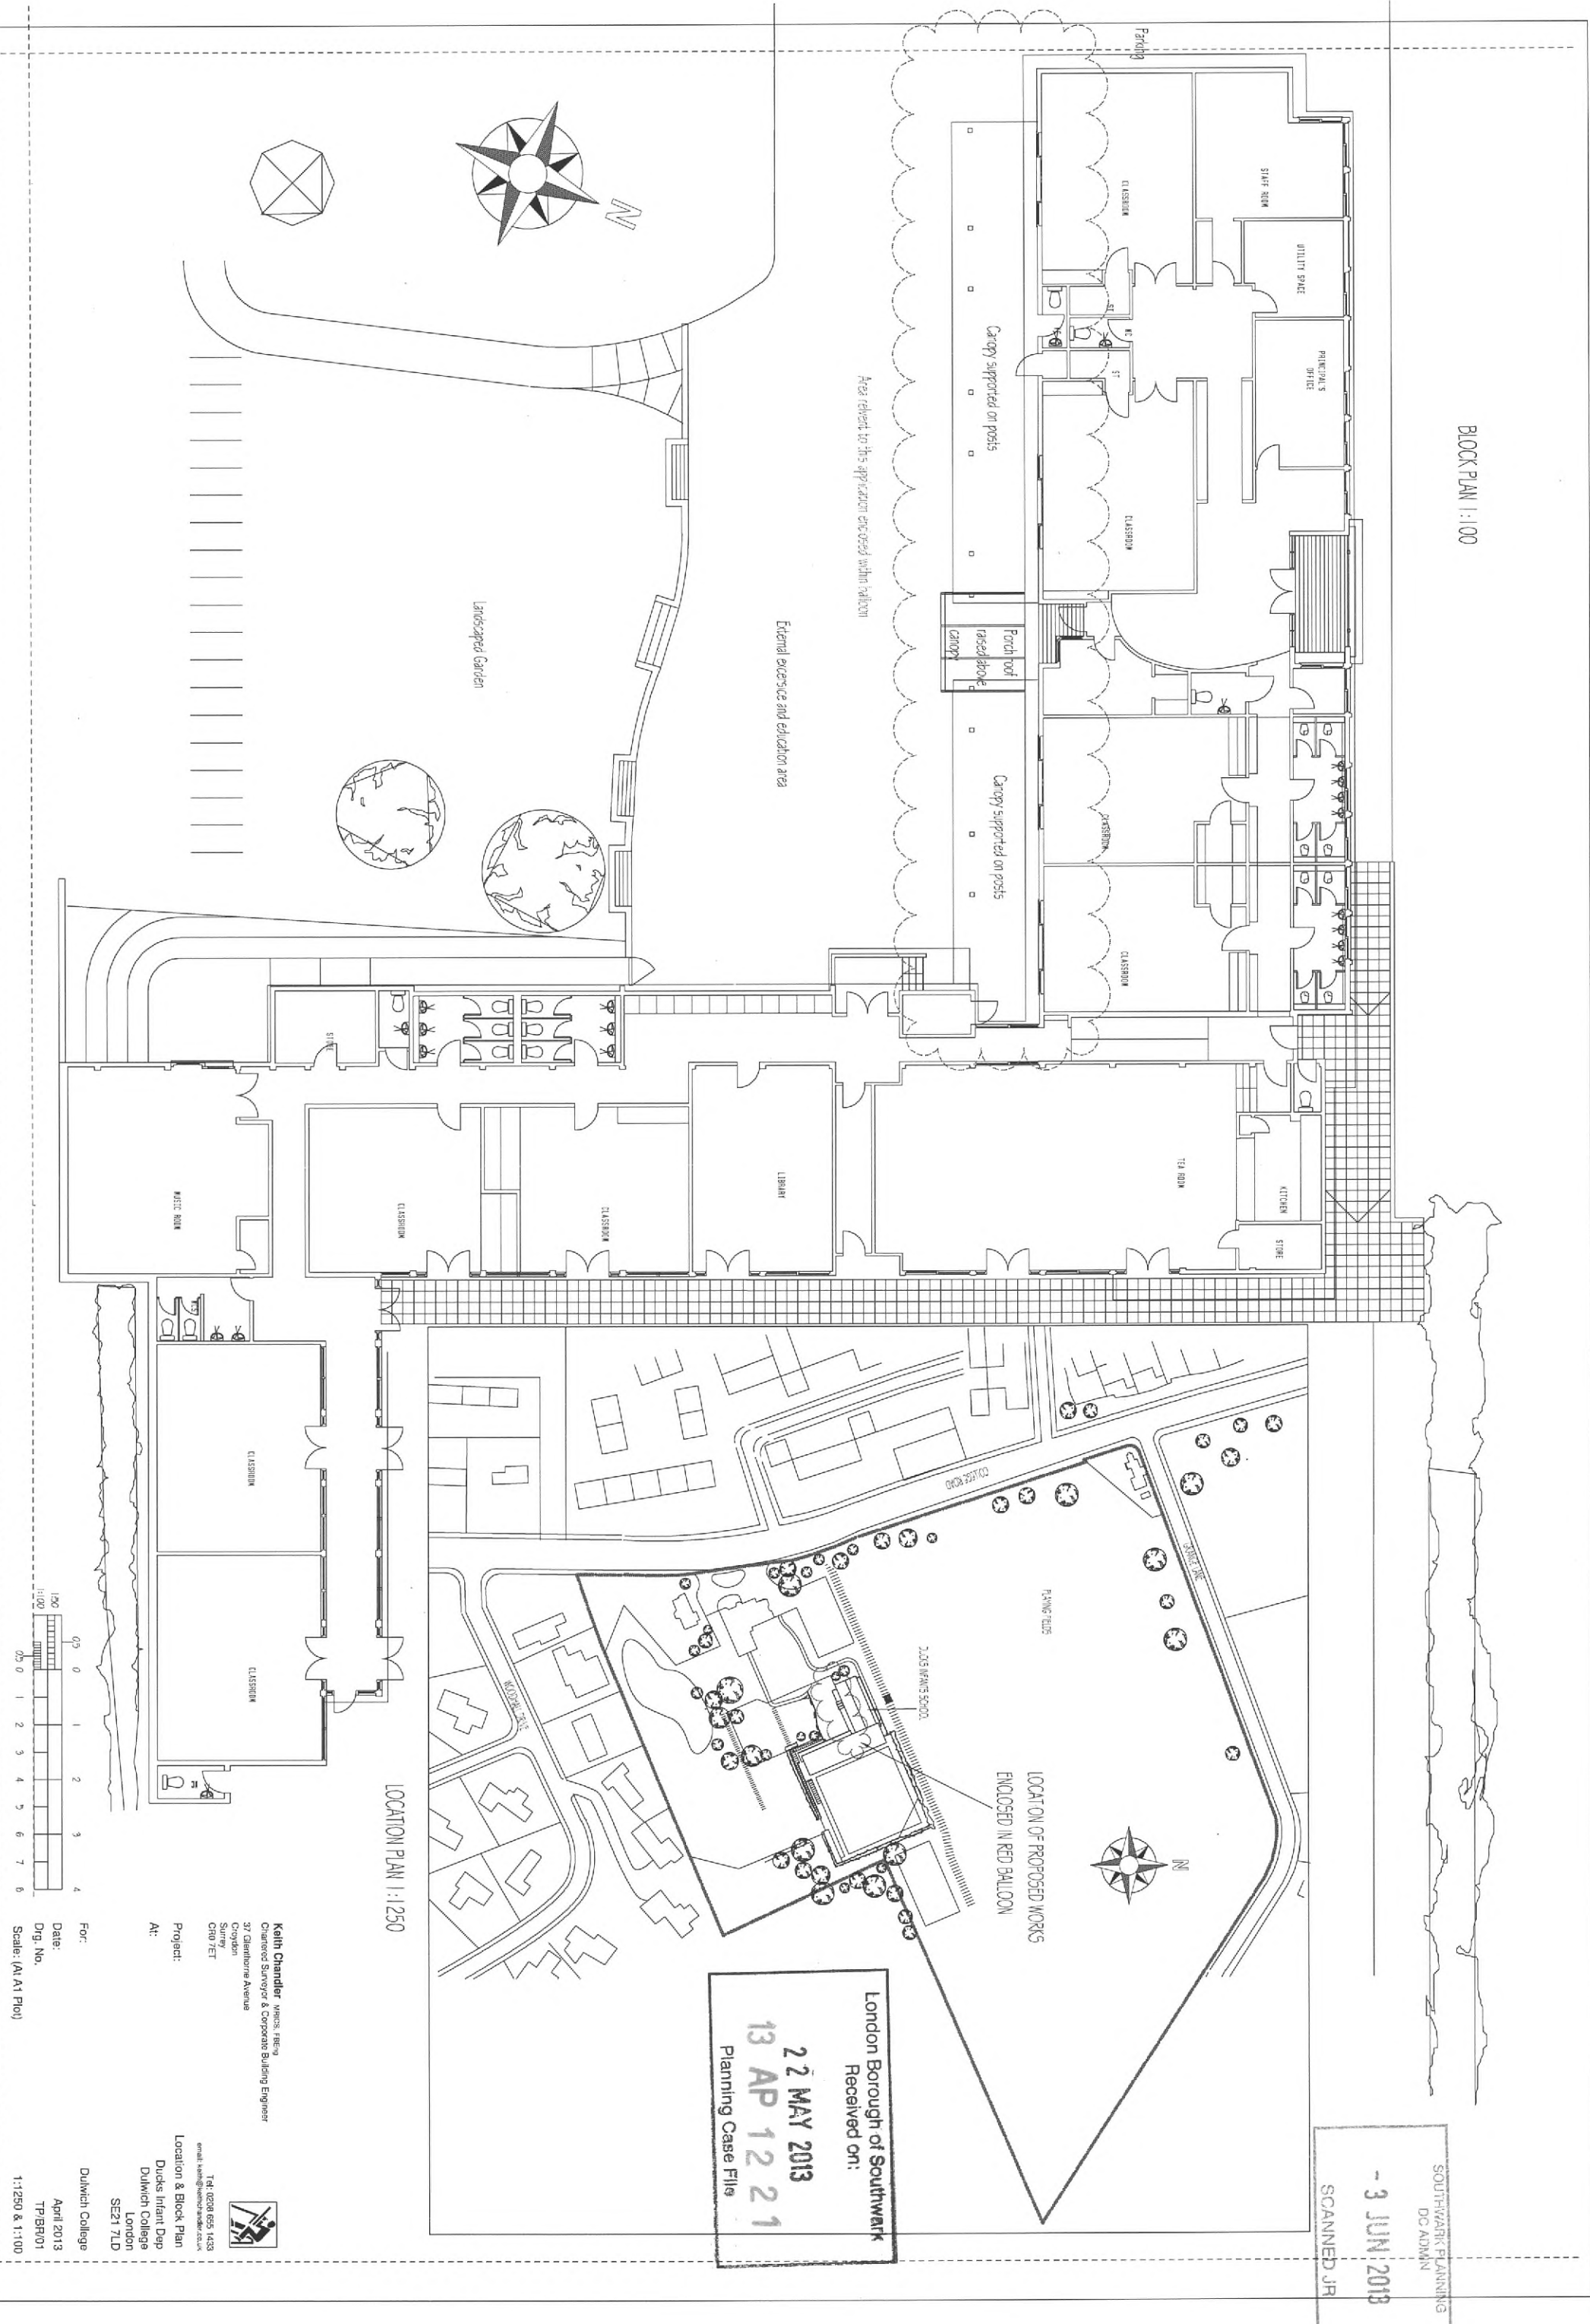


London Borough of Southwark
Received on:
22 MAY 2013
13 AP 12 21
Planning Case File

LOCATION PLAN 1:250

Keith Chandler ARCHITECTS
Chartered Surveyor & Corporate Building Engineer
37 Clarendon Avenue
Croydon
Surrey
CR9 7ET

Tel: 0208 655 1433
email: keith@keithchandler.co.uk
Project: Location & Block Plan
Location & Block Plan
Dulwich College
SE21 7LD

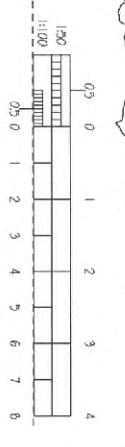

For: Dulwich College
Date: April 2013
Drg. No. TP/BR/01
Scale: (A1 A1 Plot) 1:1250 & 1:100