

**LEGEND / NOTES.**

**NOTES:**

- THIS DRAWING SHALL BE READ IN CONJUNCTION WITH ALL OTHER SOUTHWARK COUNCIL DRAWINGS SCHEME No. 12108 AS LISTED ON THE DRAWING ISSUE SHEET.
- ALL DIMENSIONS ARE IN METERS UNLESS OTHERWISE STATED.
- DO NOT SCALE FROM THIS DRAWING. USE ONLY WRITTEN DIMENSIONS.
- ANY DISCREPANCIES TO BE REPORTED TO THE ENGINEER PRIOR TO COMMENCEMENT OF WORKS.
- THE POSITION OF ANY UNDERGROUND UTILITIES SHALL BE VERIFIED AND ESTABLISHED ON SITE BY THE CONTRACTOR PRIOR TO CONSTRUCTION.
- ALL AFFECTED SERVICES WITHIN THE AREA OF WORKS TO BE RELEVELLED TO NEW FOOTWAY/CARRIAGEWAY PROFILE.
- RISK OF UNDERMINING LAMP COLUMN FOUNDATIONS. TAKE EXTRA CARE WHEN DOING FOOTWAY EXCAVATIONS.
- PROPOSED TABLES TO BE 75mm IN HEIGHT ABOVE EXISTING ROAD FORMATION, UNLESS OTHERWISE SPECIFIED.
- THIS DRAWING IS TO BE READ IN CONJUNCTION WITH SERIES 200 OF THE VOL. 2 ANNEX C- LOT 5 PROJECT DELIVERY (WORKS).

**KEY:**

- EXTENT OF WORKS
- EXCAVATE EXISTING FOOTWAY OR CARRIAGEWAY BITUMINOUS MATERIAL TO A NOMINAL DEPTH OF 225MM AND REMOVE TO TIP TO A CONTRACTOR'S LICENSED TIP OFF SITE.
- EXCAVATE EXISTING PAVING OR CONCRETE SURFACE MATERIAL TO A NOMINAL DEPTH OF 225MM AND REMOVE TO TIP TO A CONTRACTOR'S LICENSED TIP OFF SITE.
- TAKE UP AND SET ASIDE FOR RELAY EXISTING 240MM X 160MM MANHOLE FRAMES TO BE REUSED TO TIP TO A CONTRACTOR'S LICENSED TIP OFF SITE.
- TAKE UP AND SET ASIDE FOR RELAY EXISTING RED PAVING BLOCKS IN FOOTWAY AREA. EXCAVATE EXISTING SUB-BASE MATERIAL TO A NOMINAL DEPTH OF 250MM AND REMOVE TO TIP TO A CONTRACTOR'S LICENSED TIP OFF SITE.
- TAKE UP AND SET ASIDE FOR RELAY EXISTING RED PAVING BLOCKS ON ENTRY TREATMENT. EXCAVATE EXISTING SUB-BASE MATERIAL TO A NOMINAL DEPTH OF 250MM AND REMOVE TO TIP TO A CONTRACTOR'S LICENSED TIP OFF SITE.
- EXCAVATE OR COLD MILL EXISTING CARRIAGEWAY MATERIAL TO A NOMINAL DEPTH OF 60MM AND REMOVE TO TIP TO A CONTRACTOR'S LICENSED TIP OFF SITE.
- PROPOSED TREE PIT EVENTS. EXCAVATION WORKS AROUND EXISTING TREES TO BE CARRIED OUT IN ACCORDANCE WITH VOL 4 OF THE NJUG GUIDELINES.
- EXISTING IRONWORKS, COVERS AND FRAMES TO BE ADJUSTED TO MATCH NEW LEVELS IN FOOTWAYS AND CARRIAGEWAYS.
- TAKE UP AND REMOVE TO TIP EXISTING GRANITE KERB ANY SIZE.
- PROPOSED DRAINAGE PIPE TRENCH TO BE EXCAVATED TO A NOMINAL DEPTH OF 60MM.
- PROPOSED SERVICE DUCT TRENCH TO BE EXCAVATED TO A NOMINAL DEPTH OF 60MM.
- EXISTING ROAD MARKING TO BE REMOVED.
- EXISTING PEDESTRIAN GUARDRAIL TO BE REMOVED TO TIP.
- PROPOSED GULLY POSITION.
- EXISTING GULLY CHAMBER TO BE RAISED TO MATCH NEW LEVEL AND PLATED WITH MANHOLE COVER AND FRAME.
- TAKE UP AND SET ASIDE FOR REUSE EXISTING CYCLE RACK.
- TAKE UP AND REMOVE TO TIP EXISTING METAL BOLLARD.
- TAKE UP AND REMOVE TO TIP EXISTING STEEL LAMP COLUMN.
- TAKE UP AND SET ASIDE FOR REUSE EXISTING COMBINED LIGHTING COLUMN AND ZEBRA FLASHING GLOBE UNIT.
- TAKE UP AND SET ASIDE FOR REUSE EXISTING TRAFFIC SIGN AND POST.
- TAKE UP AND REMOVE TO TIP EXISTING ZEBRA FLASHING GLOBE UNIT.
- TAKE UP AND REMOVE TO TIP EXISTING 20MPH TRAFFIC SIGN ONLY OR BOTH SIGN AND POST.
- TAKE UP AND REMOVE TO TIP REDUNDANT TRAFFIC SIGN POST.

A 08/13 INITIAL ISSUE

No. Date Revisior





Project: EAST DULWICH GROVE

Title: CLEARANCE SHEET 1 OF 3

Contract: -

Scale: 1:200 @A1

Drawing No. 12108/200/001  
Date Issued: 08/2013  
Date Drawn: 05/08/13

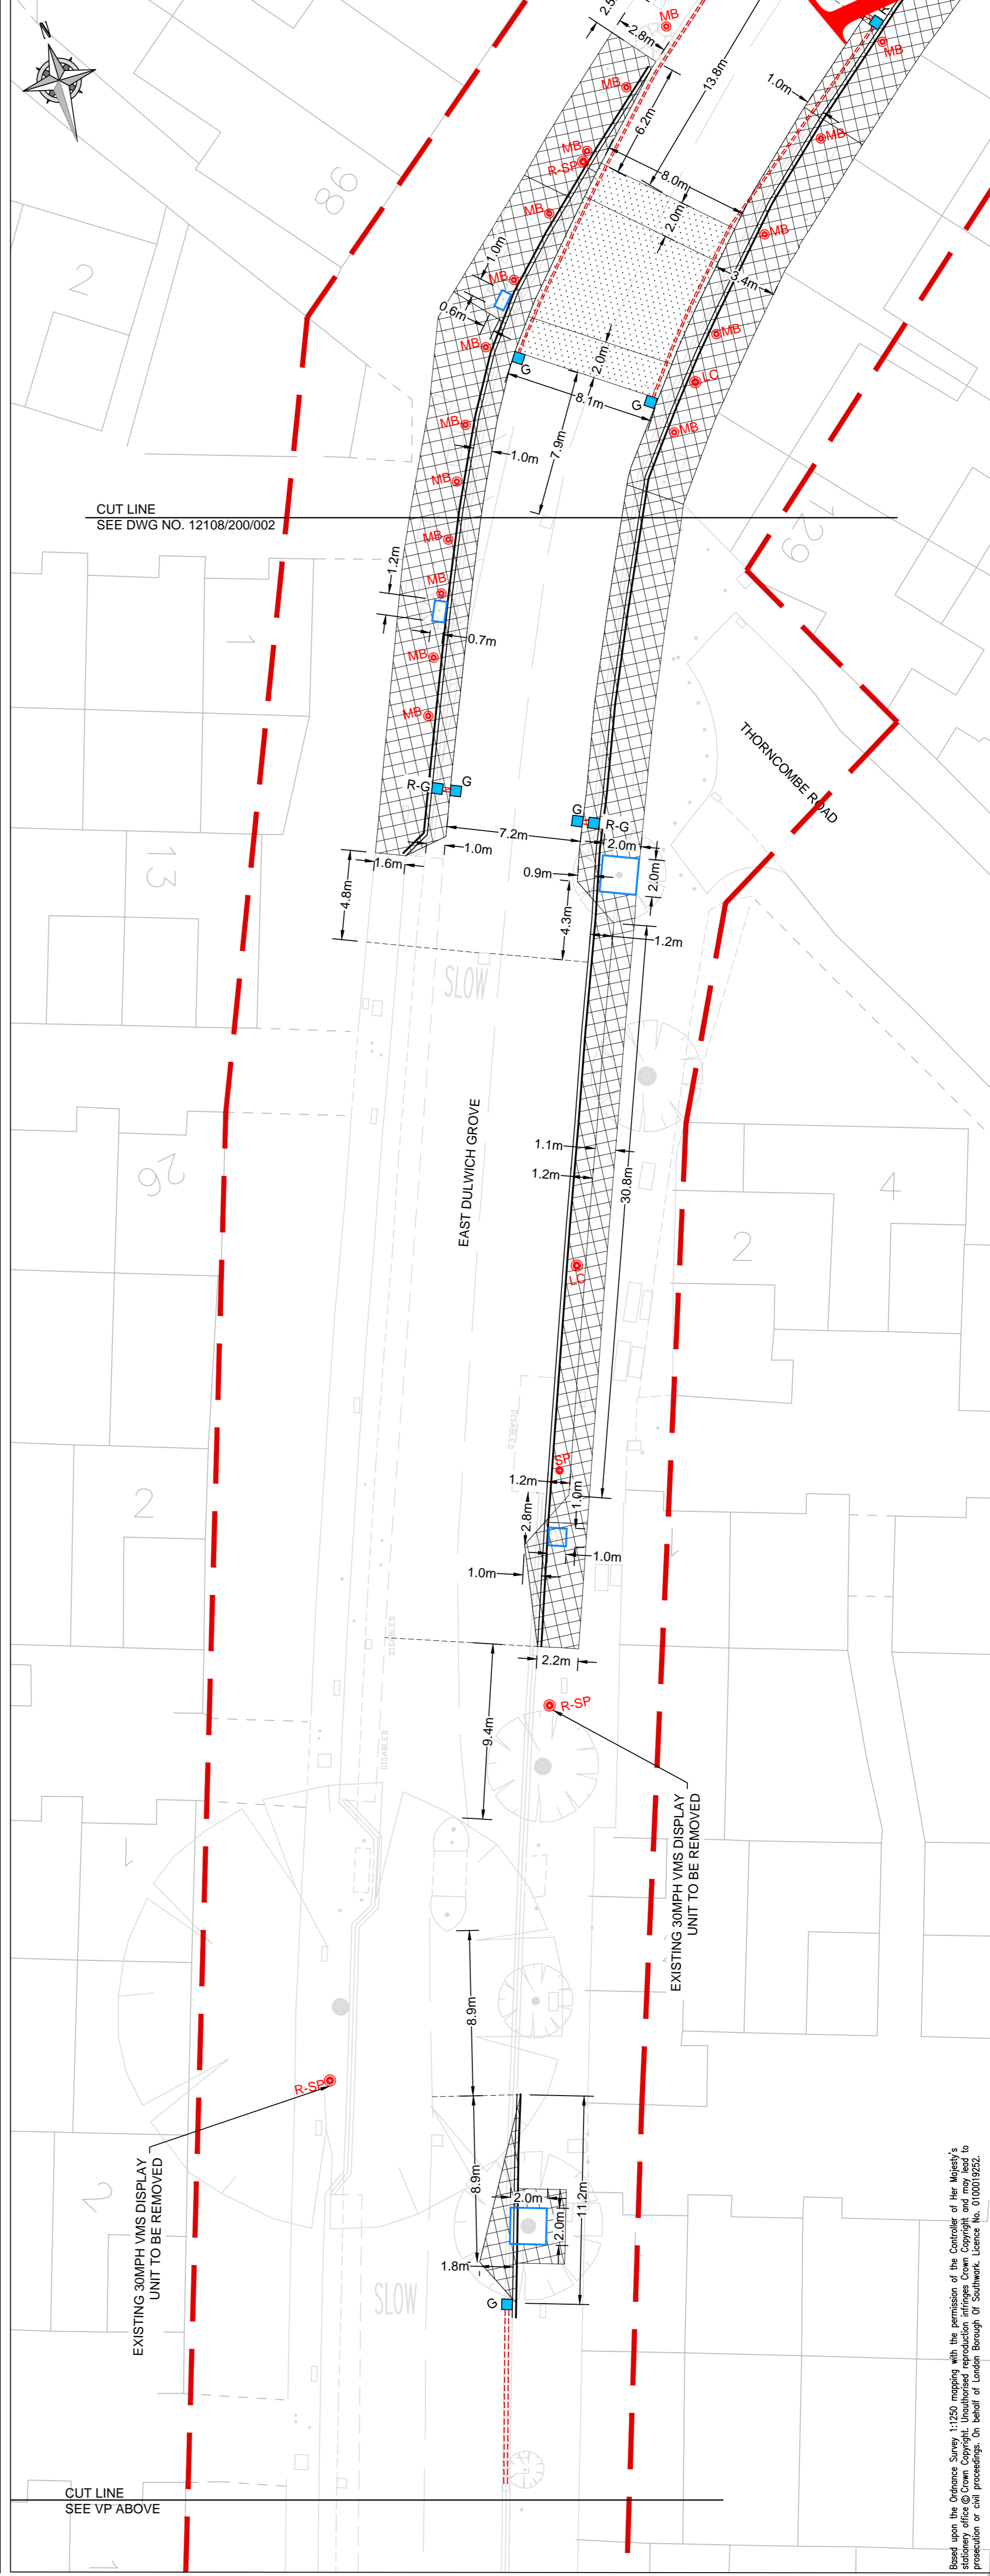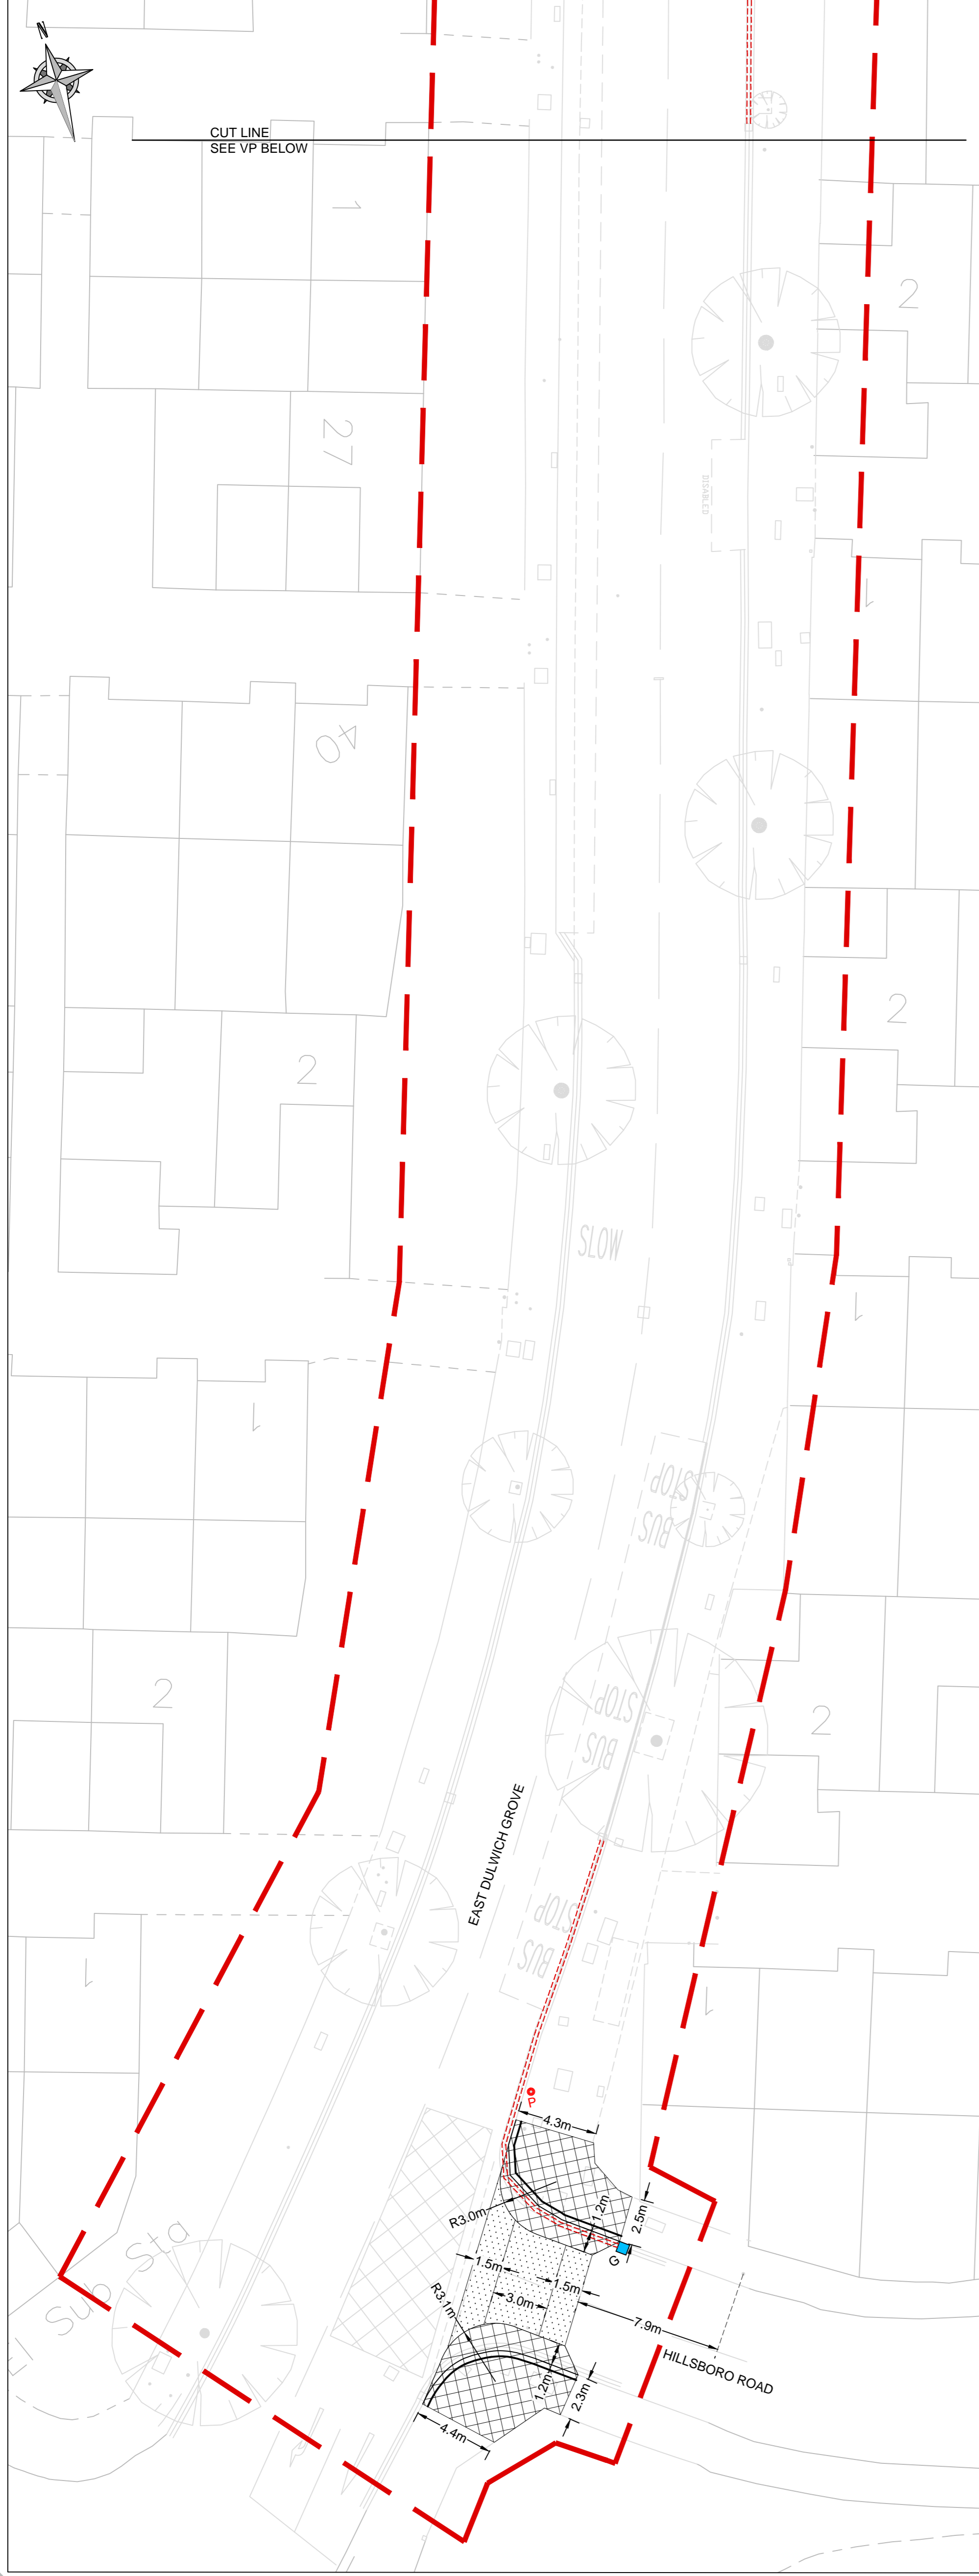

Based upon the Ordnance Survey 1:2500 mapping with the permission of the Controller of Her Majesty's Stationery Office. The copyright in this mapwork remains the property of Her Majesty's Stationery Office. All other copyright remains the property of the copyright owner. On behalf of London Borough of Southwark, Licence No. 0100019322.