
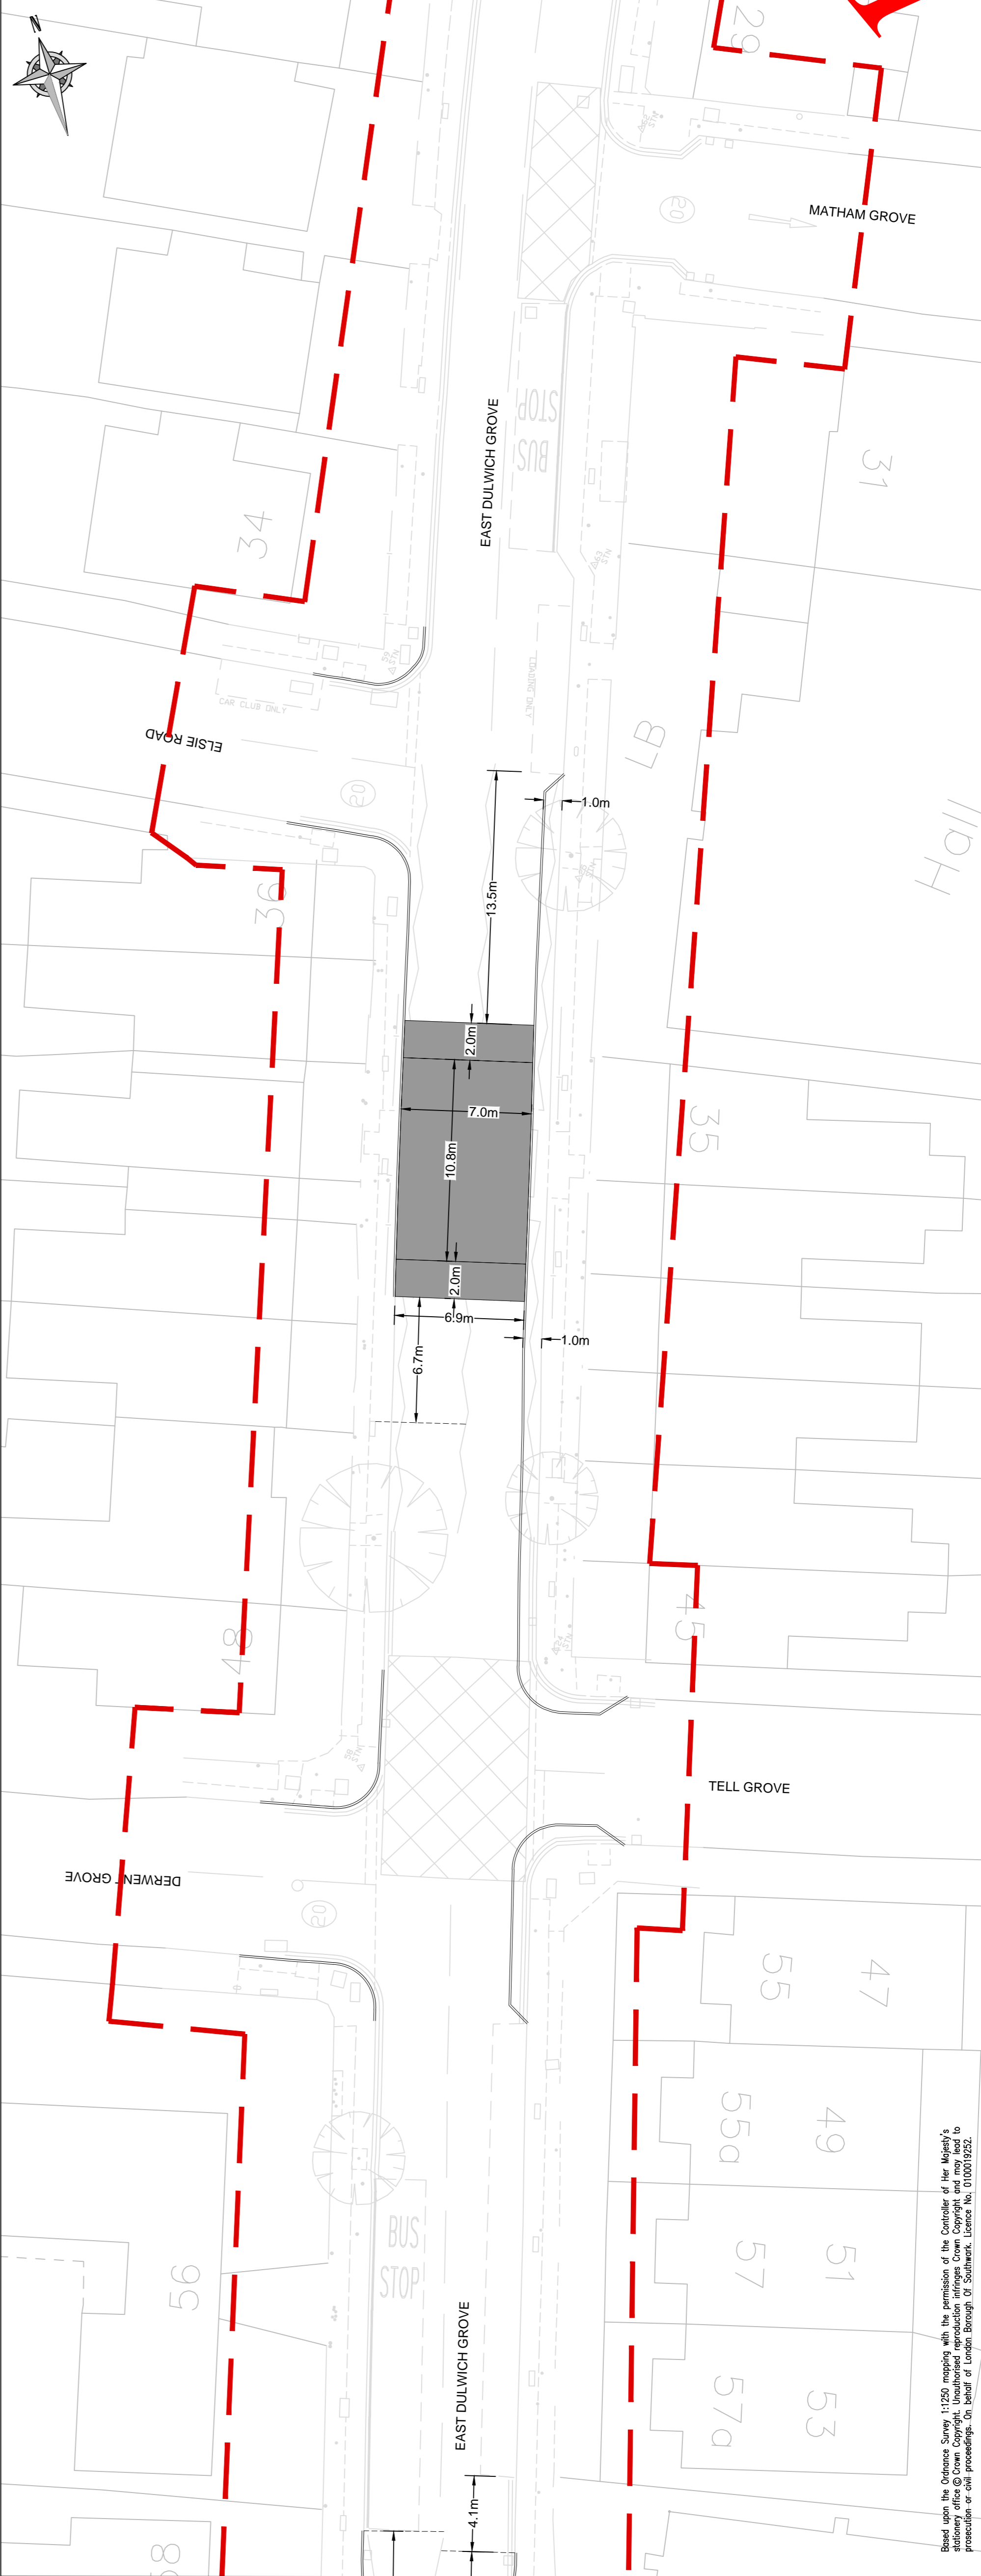


NOTES:


- THIS DRAWING SHALL BE READ IN CONJUNCTION WITH ALL OTHER DRAWINGS SCHEMATIC No. 12108/AS LISTED ON THE DRAWING ISSUE SHEET.
- ALL DIMENSIONS ARE IN METERS UNLESS OTHERWISE STATED.
- DO NOT SCALE FROM THIS DRAWING. USE ONLY WRITTEN DIMENSIONS.
- ANY DISCREPANCIES TO BE REPORTED TO THE ENGINEER PRIOR TO COMMENCEMENT OF WORKS.
- THE POSITION OF ANY UNDERGROUND UTILITIES SHALL BE VERIFIED AND ESTABLISHED ON SITE BY THE CONTRACTOR PRIOR TO CONSTRUCTION.
- ALL AFFECTED SERVICES WITHIN THE AREA OF WORKS TO BE RELEVALLED TO NEW FOOTWAY/CARRIAGEWAY PROFILE.
- RISK OF UNDERMINING LAMP COLUMN FOUNDATIONS. TAKE EXTRA CARE WHEN DOING FOOTWAY EXCAVATIONS.
- PROPOSED TABLES TO BE 750mm IN HEIGHT ABOVE EXISTING ROAD FORMATION, UNLESS OTHERWISE SPECIFIED.
- THIS DRAWING IS TO BE READ IN CONJUNCTION WITH SERIES 700 OF VOL. 2 ANNEX C - LOT B PROJECT DELIVERY (WORKS) DOCUMENT.

KEY:

- EXTENT OF WORKS
- PROVIDE AND LAY SIZES AND SPACING PLANT TOP TO THE ARRANGEMENTS SHOWN IN DRAWING - TABLE HEIGHT 75MM.
- NEW KERB OUTLINE.
- EXISTING IRONWORK COVER AND FRAME TO BE ADJUSTED TO MATCH NEW LEVELS IN CARRIAGEWAY.
- NEW GULLY CHAMBER LOCATION.

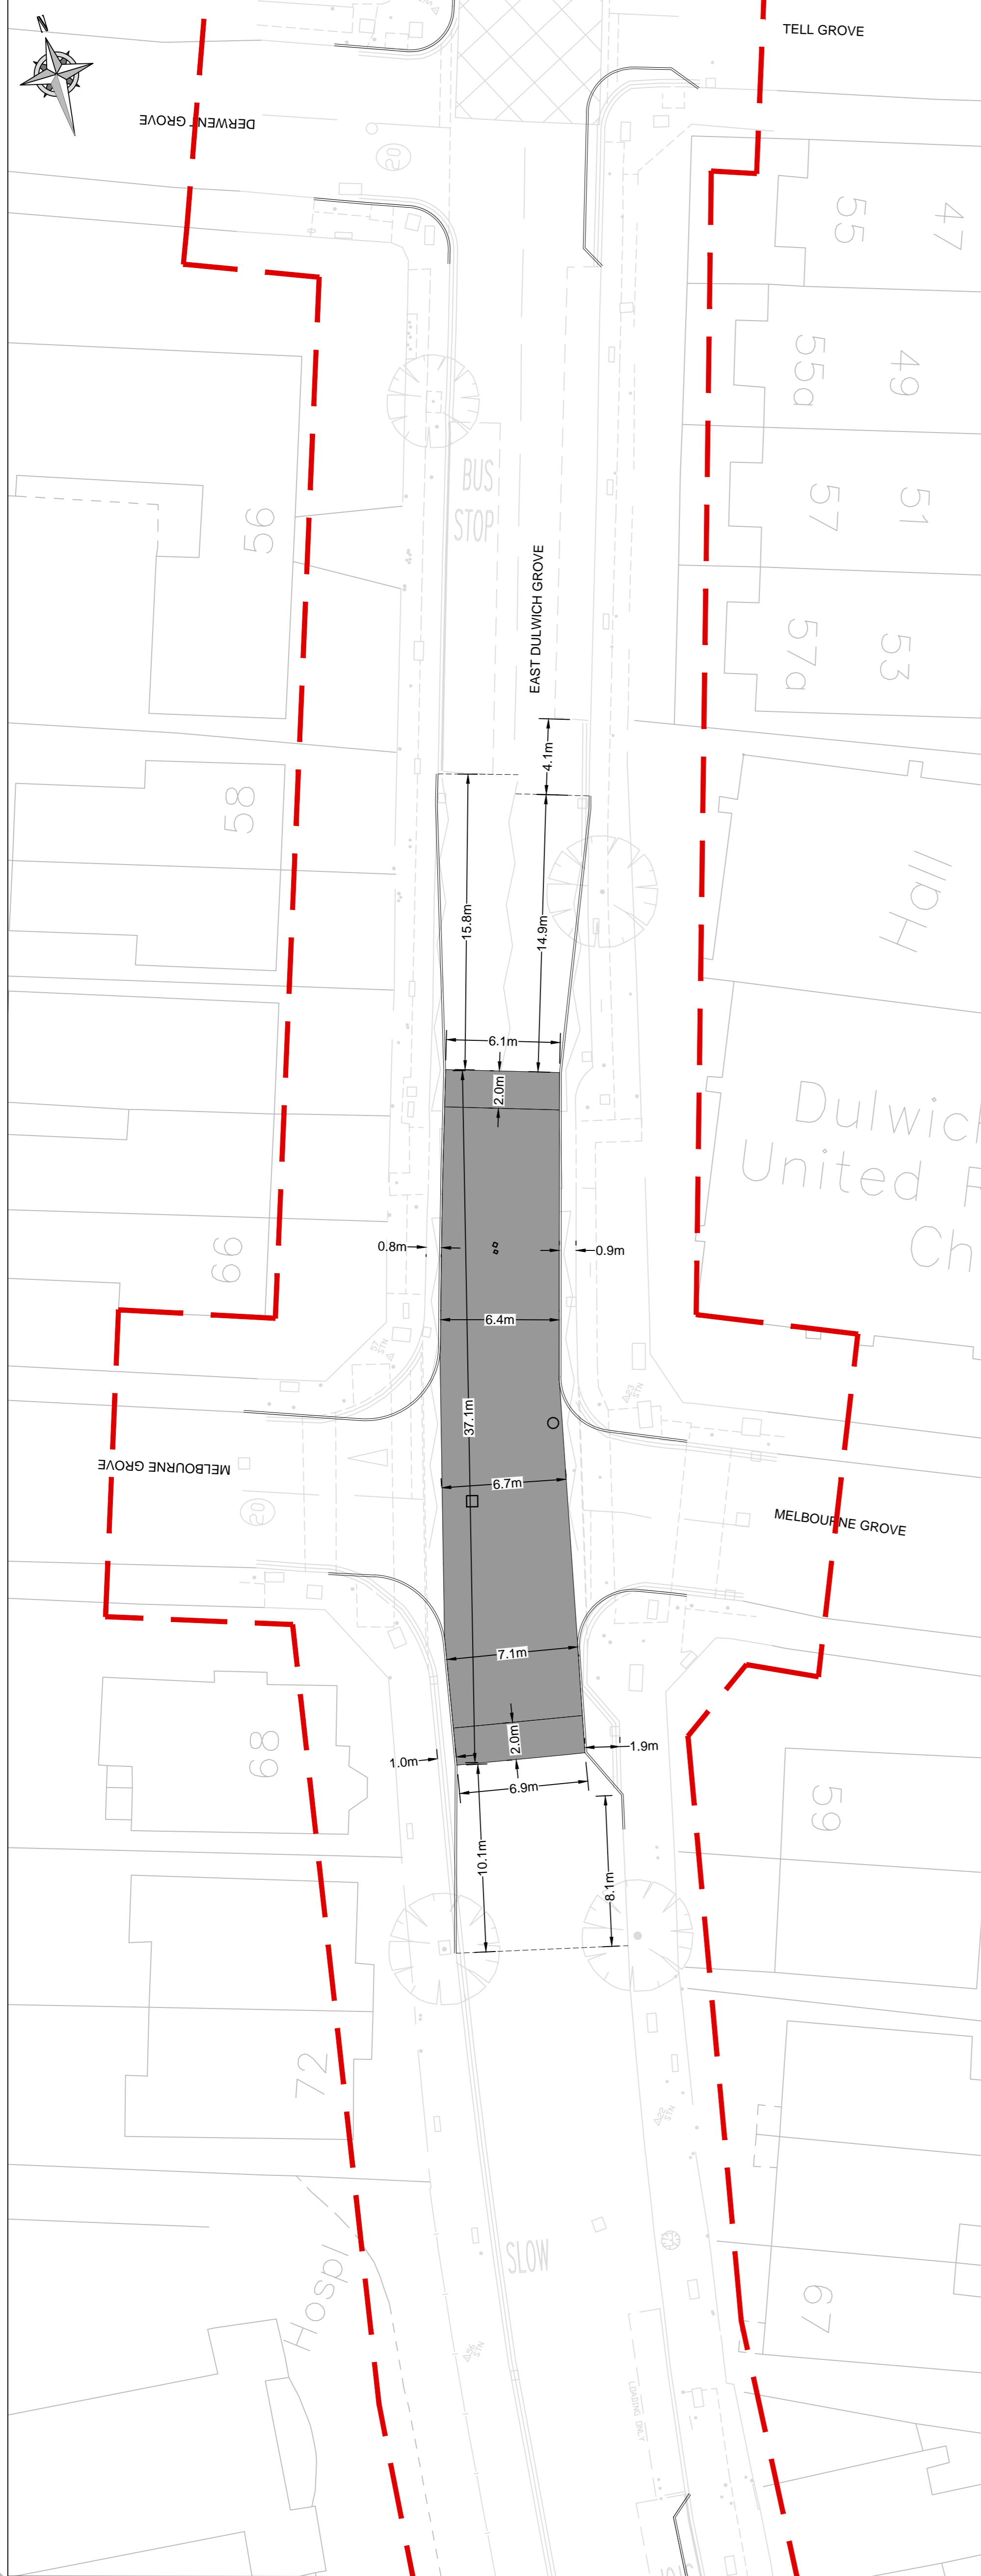

No.	Date	Revision
A	08/13	INITIAL ISSUE

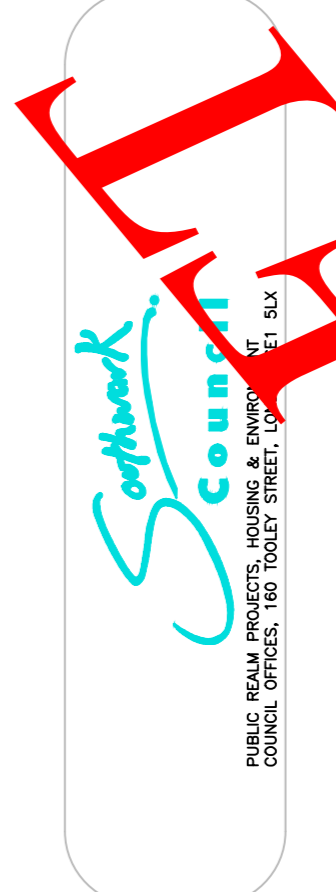

Project	EAST DULWICH GROVE
Title	PAVEMENTS SHEET 2 OF 2
Contract No.	
Scale	SCALE: 1:200 @A1
Drawing No.	12108/700/002
Date Issued	08/2013
Rev.	A

Based upon the Ordnance Survey 1:250 mapping with the permission of the Controller of Her Majesty's Stationery Office. Copyright. Unauthorised reproduction infringes Crown Copyright and may lead to prosecution or civil proceedings. © Crown Copyright. Licence No. 0100302021