
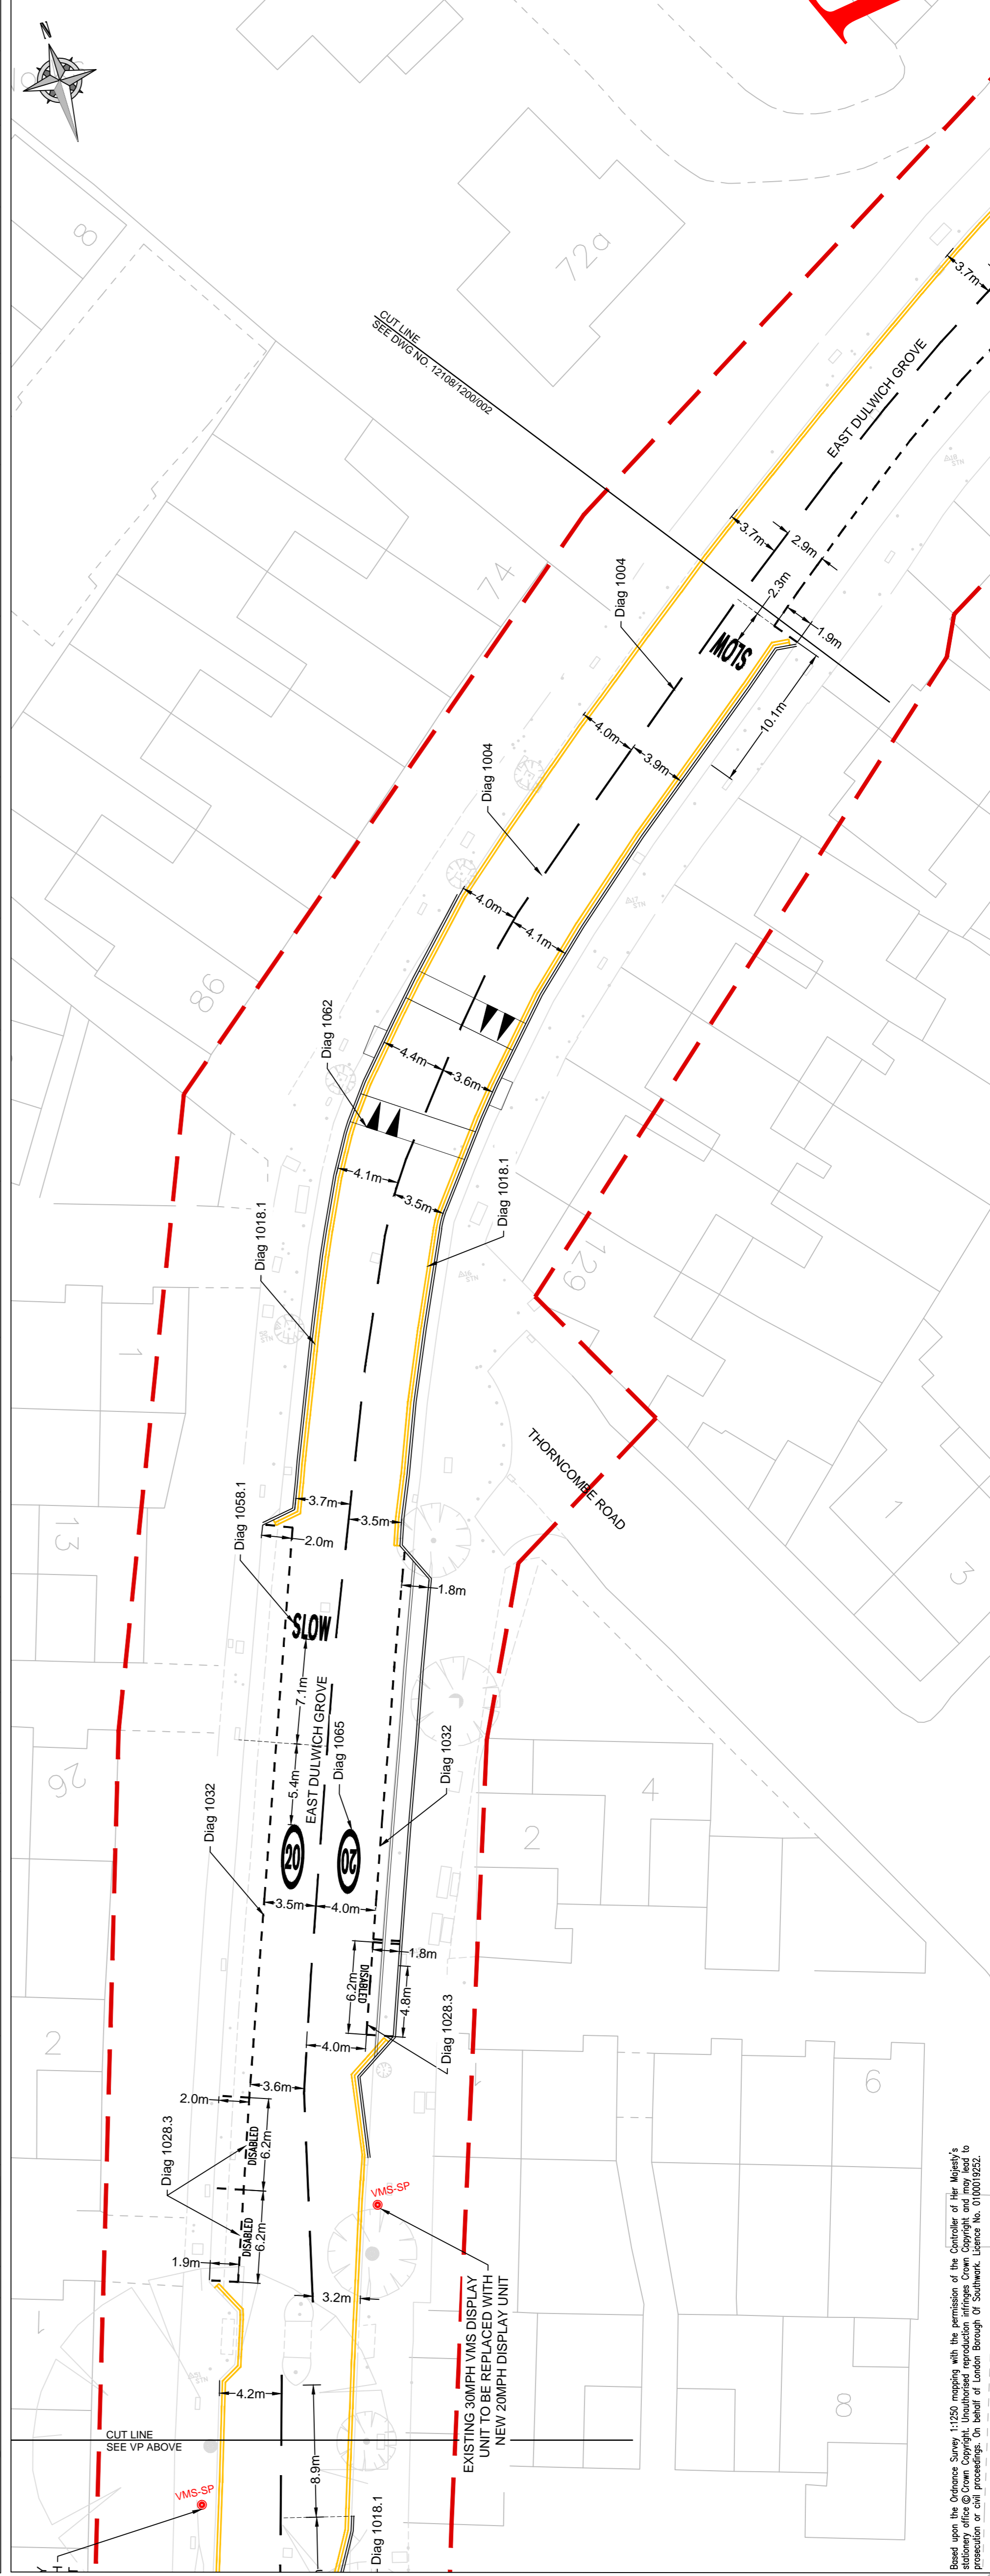


LEGEND / NOTES.

NOTES:

1. THIS DRAWING SHALL BE READ IN CONJUNCTION WITH ALL OTHER DRAWINGS SCHEMATIC NO. 12108 AS LISTED ON THE DRAWING ISSUE SHEET.
2. ALL DIMENSIONS ARE IN METERS UNLESS OTHERWISE STATED.
3. DO NOT SCALE FROM THIS DRAWING. USE ONLY WRITTEN DIMENSIONS.
4. ANY DISCREPANCIES TO BE REPORTED TO THE ENGINEER PRIOR TO COMMENCEMENT OF WORKS.
5. THE POSITION OF ANY UNDERGROUND UTILITIES SHALL BE VERIFIED AND ESTABLISHED ON SITE BY THE CONTRACTOR PRIOR TO CONSTRUCTION.
6. ALL AFFECTED SERVICES WITHIN THE AREA OF WORKS TO BE RELEVALLED TO NEW FOOTWAY/CARRIAGEWAY PROFILE.
7. WHEN DOING FOOTWAY EXCAVATIONS, TAKE EXTRA CARE RISK OF UNDERMINING LAMP COLUMN FOUNDATIONS. TAKE EXTRA CARE AND GENERAL DIRECTIONS 2002 AND CHAPTER 6 OF THE TRAFFIC SIGNS MANUAL.
8. ALL ROAD MARKINGS SHALL COMPLY WITH TRAFFIC SIGNS REGULATIONS AND GENERAL DIRECTIONS 2002 AND CHAPTER 6 OF THE TRAFFIC SIGNS MANUAL.
9. ROAD MARKINGS SHALL BE IN THERMOPLASTIC SCREENED WITH APPLIED SOLID GLASS BEADS.
10. THIS DRAWING IS TO BE READ IN CONJUNCTION WITH SERIES 1200 OF VOL. 2 ANNEX C - LOT B PROJECT DELIVERY (WORKS).

- KEY:**
- EXTENT OF WORKS
 - NEW KERB OUTLINE

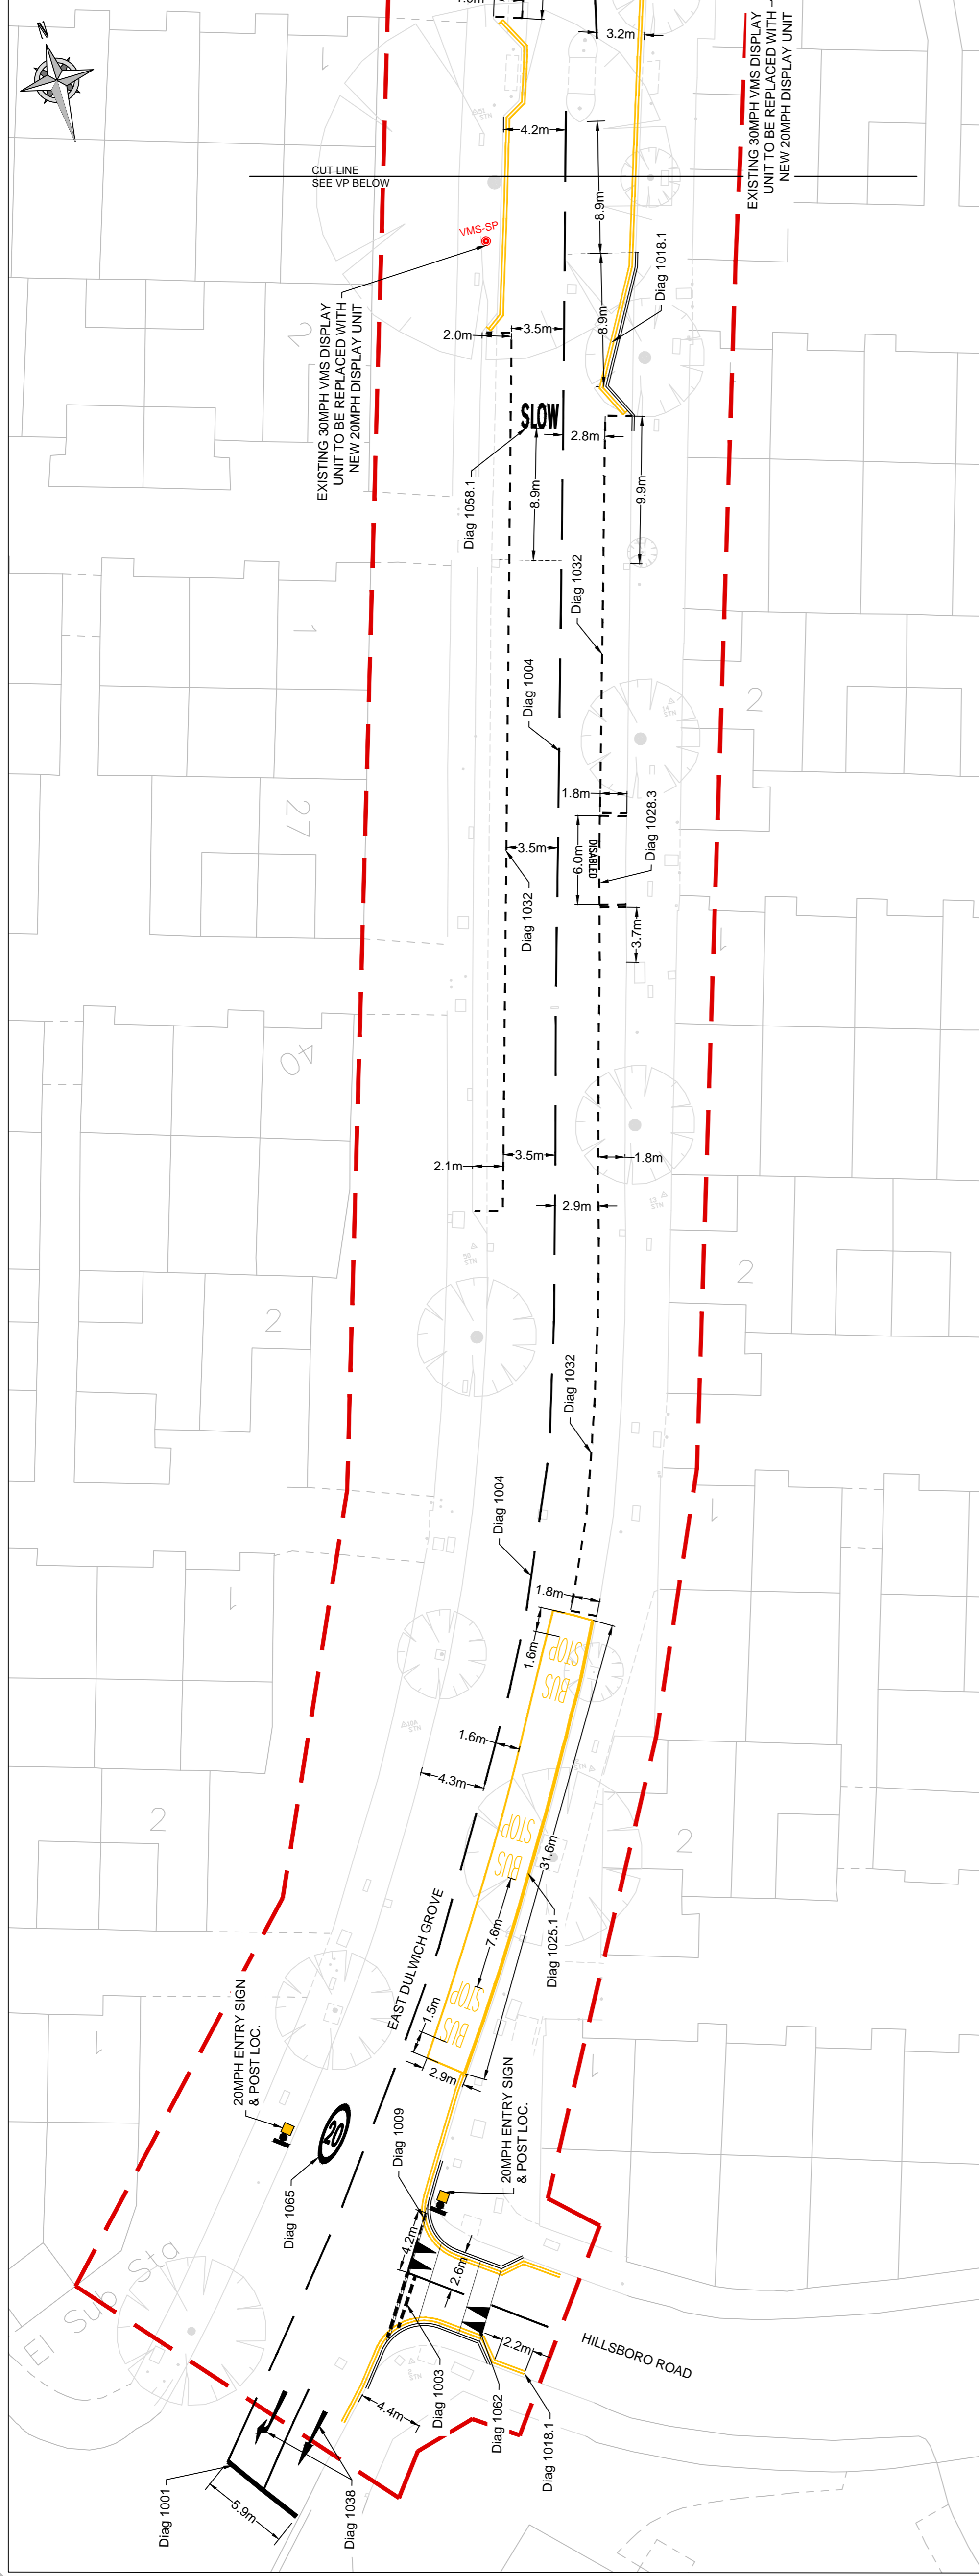

No.	Date	Revisor
A	08/13	INITIAL ISSUE

Southwark Council
PUBLIC WORKS PROJECTS, HOUSING & ENVIRONMENTAL
COUNCIL OFFICES, 160 TOILEY STREET, LONDON

Project	EAST DULWICH GROVE
Title	TRAFFIC SIGNS & ROAD MARKINGS SHEET 1 OF 3
Contract	
Scale	SCALE: 1:250 @A1
Drawing No.	12108/1200/001
Date Drawn	08/2013
Date Issued	05/08/13
Rev.	A

Based upon the Ordnance Survey 1:2500 mapping with the permission of the Controller of Her Majesty's Stationery Office. The copyright in this mapwork is vested in the Controller of Her Majesty's Stationery Office. All other copyright is the property of the copyright owner. On behalf of London Borough of Southwark, Licence No. 0100019322.