
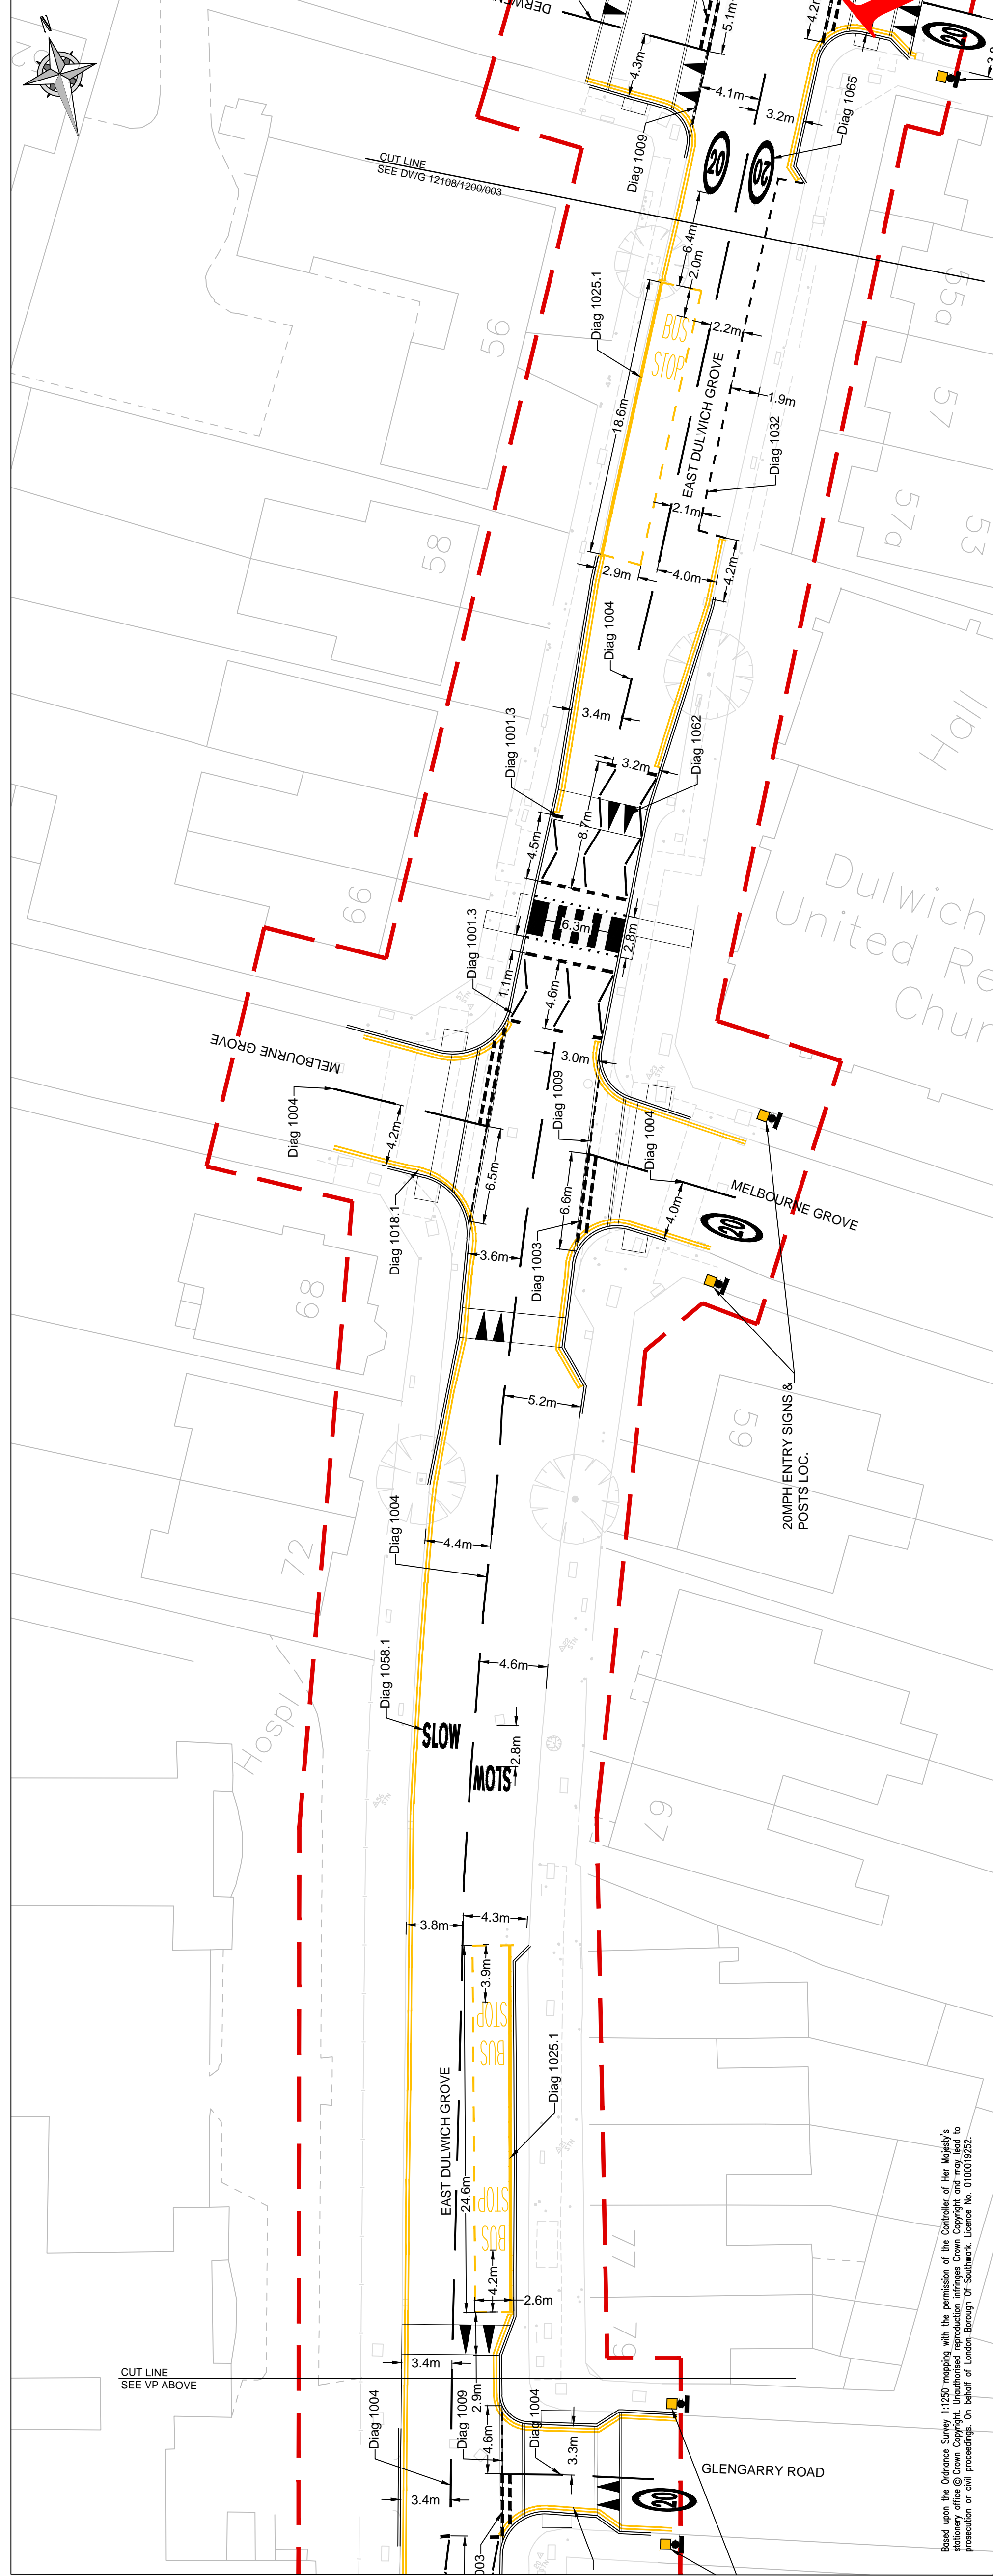


NOTES:

- THIS DRAWING SHALL BE READ IN CONJUNCTION WITH ALL OTHER DRAWINGS SCHEMATIC NO. 12108/1200/000 LISTED ON THE DRAWING ISSUE SHEET.
- ALL DIMENSIONS ARE IN METERS UNLESS OTHERWISE STATED.
- DO NOT SCALE FROM THIS DRAWING. USE ONLY WRITTEN DIMENSIONS.
- ANY DISCREPANCIES TO BE REPORTED TO THE ENGINEER PRIOR TO COMMENCEMENT OF WORKS.
- THE POSITION OF ANY UNDERGROUND UTILITIES SHALL BE VERIFIED AND ESTABLISHED ON SITE BY THE CONTRACTOR PRIOR TO CONSTRUCTION.
- ALL AFFECTED SERVICES WITHIN THE AREA OF WORKS TO BE RELEVALLED TO NEW FOOTWAY/CARRIAGEWAY PROFILE.
- RISK OF UNDERMINING LAMP COLUMN FOUNDATIONS. TAKE EXTRA CARE WHEN DOING FOOTWAY EXCAVATIONS.
- ALL ROAD MARKINGS SHALL COMPLY WITH TRAFFIC SIGNS REGULATIONS AND GENERAL DIRECTIONS 2002 AND CHAPTER 5 OF THE TRAFFIC SIGNS MANUAL.
- ROAD MARKINGS SHALL BE IN THERMOPLASTIC SCREENED WITH APPLIED SOLID GLASS BEADS.
- THIS DRAWING IS TO BE READ IN CONJUNCTION WITH SERIES 1200 OF VOL. 2 ANNEX C - LOT B PROJECT DELIVERY (WORKS).

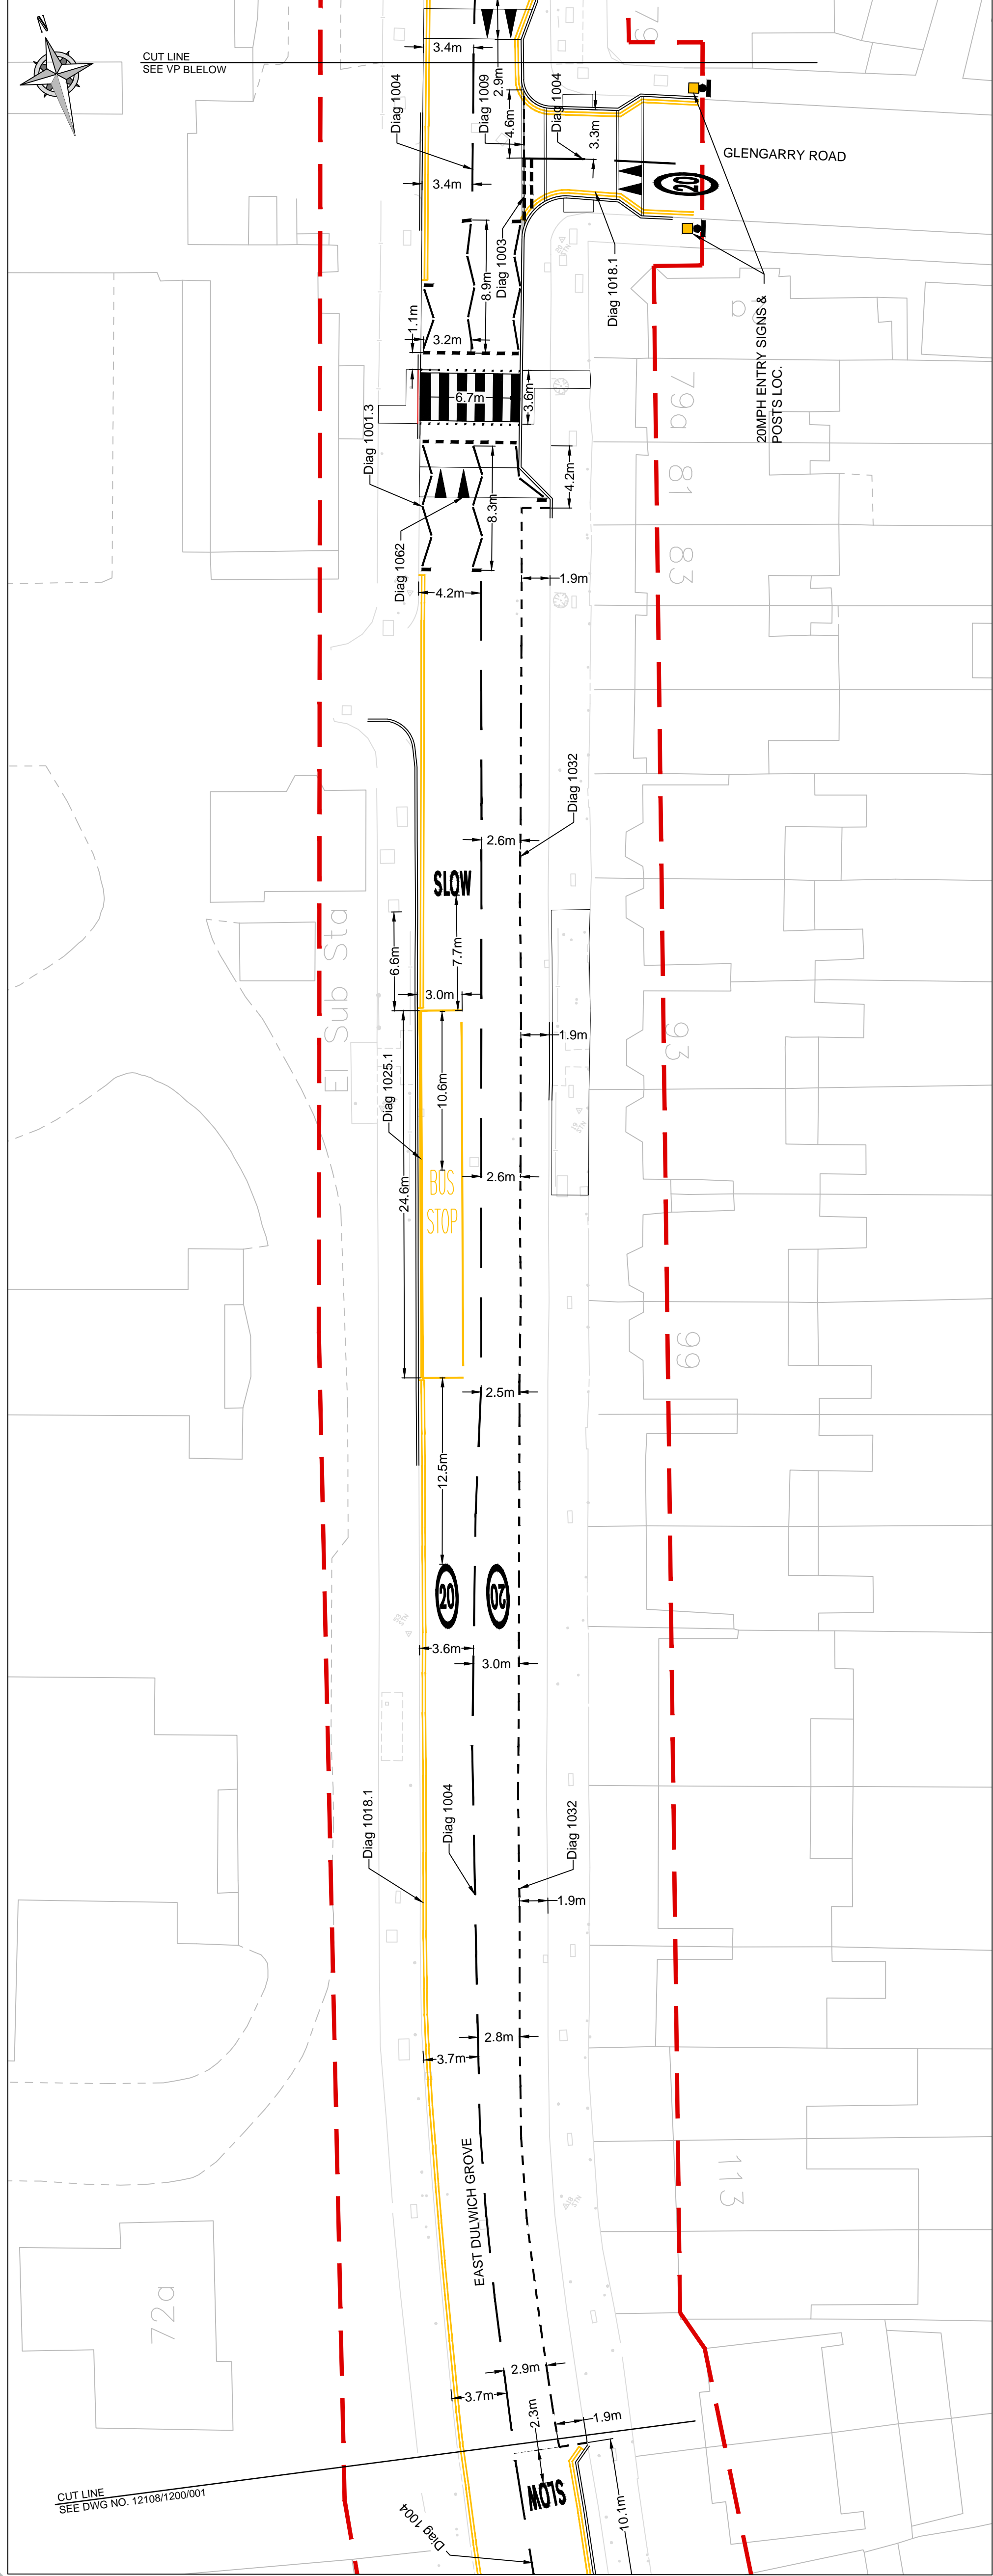

No.	Date	Revision
A	08/13	INITIAL ISSUE

Softwork
Council
 PUBLIC WORKS PROJECTS, HOUSING & ENVIRONMENT
 COUNCIL OFFICES, 160 TOLLEY STREET, LONDON, SE1 3LX

Project: EAST DULWICH GROVE

Title: TRAFFIC SIGNS & ROAD MARKINGS SHEET 2 OF 3

Contractor:

Scale: SCALE: 1:250 @A1

Drawing No.: 12108/1200/0002

Date Issued: 08/2013

Date: 05/08/13

Rev.: A

Drawn	Designed	Checked	Approved
VA	DY		

Based upon the Ordnance Survey 1:250 map with the permission of the Controller of Her Majesty's Stationery Office. Unauthorised reproduction infringes Crown Copyright and may lead to prosecution or civil proceedings. On Sale of Ordnance Survey's Licence No. 010019222.