

**notes**

1. The extent of adopted public highway is to be confirmed with London Borough of Southwark - highways records office.
2. All highway works in accordance with the specifications of the London Borough of Southwark.

**NOTE:**  
THIS DRAWING IS NOT TECHNICALLY APPROVED BY LBS. ANY WORKS UNDERTAKEN FROM THIS DRAWING WILL BE AT RISK. 14.08.13

**DRAFT**

|     |          |  |       |       |
|-----|----------|--|-------|-------|
| Rev | Date     | Description  | Drawn | Check |
| C7  | 25.07.13 | TRO markings added   | AW    | AW    |
| C6  | 11.07.13 | Car Club requirements added. Resident and disabled parking signs added | KC    | AW    |
| C5  | 20.04.12 | Brat Close bollards added  | RE    | PH    |
| C4  | 13.04.12 | Issue to Durkan  | RE    | PH    |
| C3  | 12.04.12 | B Close Updated  | RE    | PH    |
| C2  | 05.04.12 | Issued to LBS for approval   | RE    | PH    |
| C1  | 04.04.12 | Issued for Construction  | RE    | PH    |


**conisbee**  
Consulting Structural Engineers  
Consulting Civil Engineers

1-5 Offord St  
London N1 1DH  
Tel: 020 7700 6686  
Fax: 020 7700 6686  
design@conisbee.co.uk  
www.conisbee.co.uk

|                |              |         |
|----------------|--------------|---------|
| Drawing Status | Date         | Apr '12 |
| Scale          | 1:200@A1     |         |
| Project        | CONSTRUCTION |         |
| Drawn          | RE           |         |
| Engineer       | PH           |         |
| Project No     | 080329       |         |
| Drawing No     | C911         |         |
| Revision       | WIP          |         |

Title  
AYLESBURY ESTATE  
SITE 1A

Section 38 Agreement  
Road Signage, Markings and  
and Visibility Spays

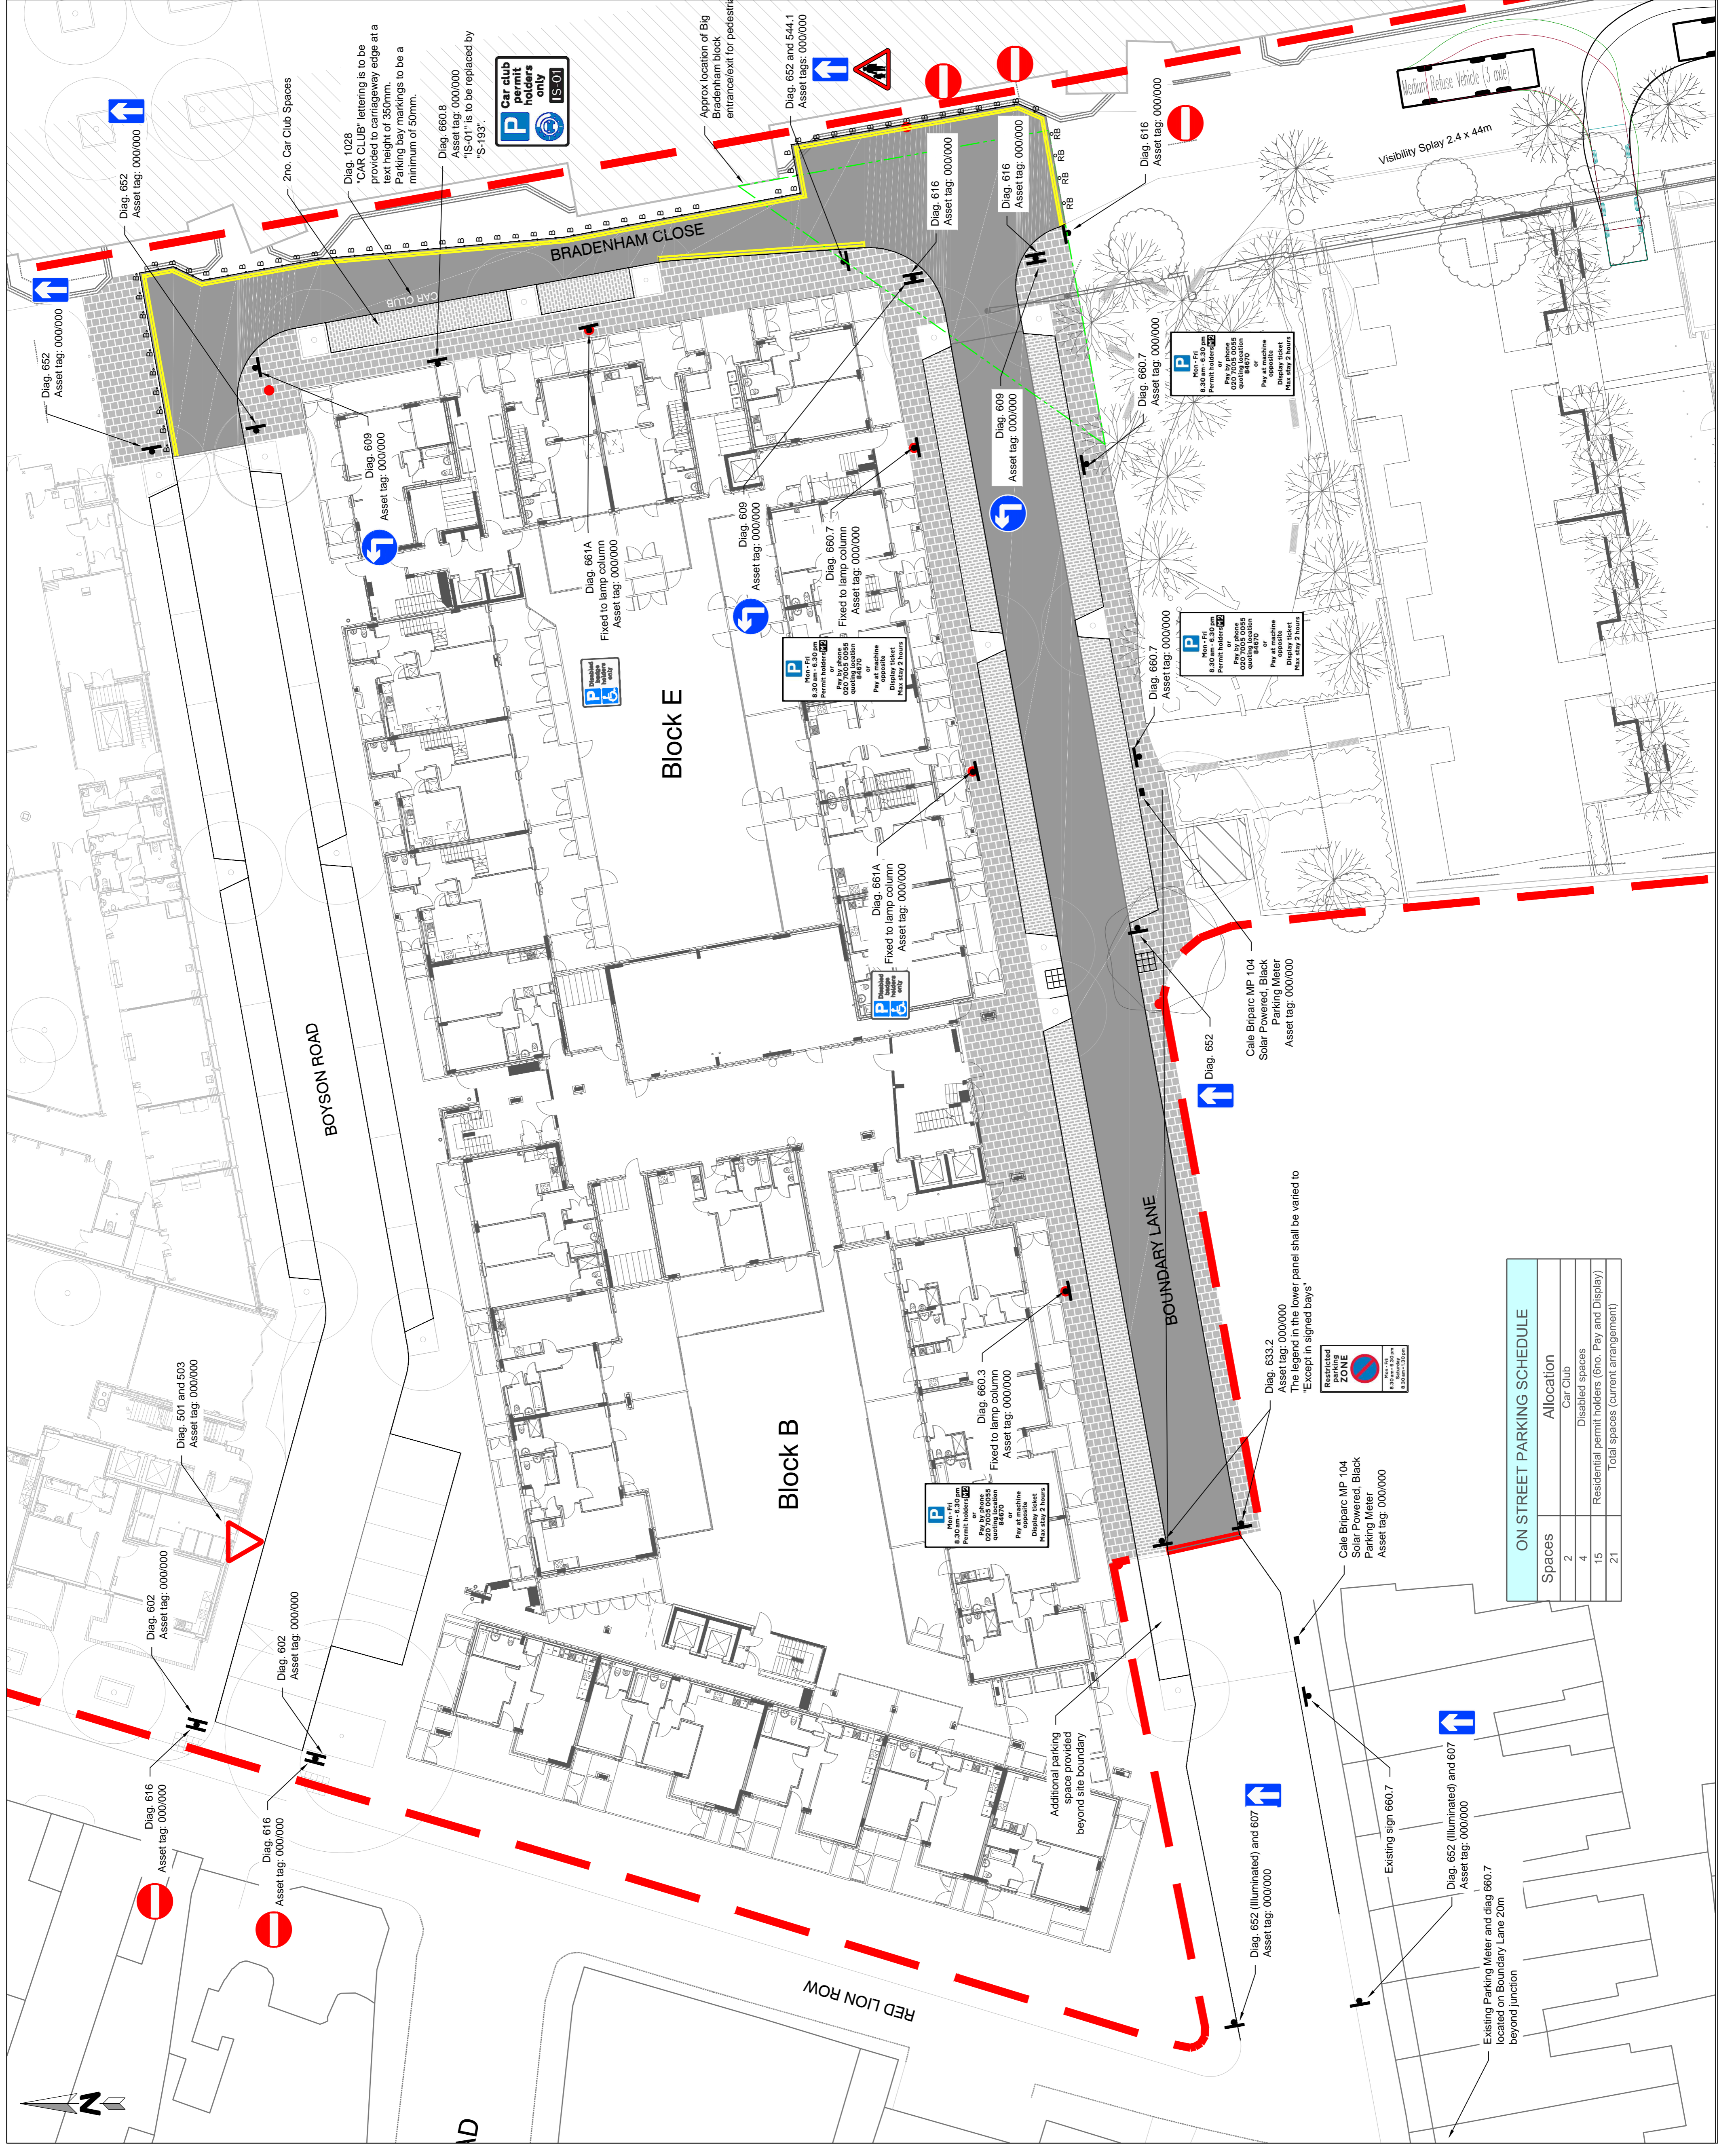

**ON STREET PARKING SCHEDULE**

| Spaces | Allocation  |
|--------|---|
| 2      | Car Club  |
| 4      | Disabled spaces                                   |
| 15     | Residential permit holders (6no. Pay and Display) |
| 21     | Total spaces (current arrangement)                |

THIS DRAWING MUST BE READ IN CONJUNCTION WITH THE SPECIFICATION AND ALL OTHER RELEVANT DRAWINGS. DO NOT SCALE FROM THIS DRAWING.