

Notes:

1. Do not scale from this drawing.
2. In case of any discrepancies in drawings, details or bills, refer to engineers for clarification: unilateral decisions by the Contractor will not be accepted.
3. This drawing is to be read in conjunction with all related Architects, Consultants & Sub-Contractors drawings and specifications.
4. The Contractor is advised that all design drawings and information are to be read concurrently and any discrepancies or omissions reported directly to PTA Civils Department.

© Powell Toimer & Associates
The contents of this drawing may not be reproduced in whole or in part without the prior written permission of Powell Toimer & Associates.

FOR CONSTRUCTION
SUBJECT TO THE FOLLOWING:-

- Building Approvals Status
- Building Regulations
- Section 38 (Highways)
- Section 104 (Drainage)
- Environment Agency
- Planning Conditions


Rev.	Description	By	Date	Chk'd
F	Drawing revised as clouded.	CG	27.06.14	
E	Double yellow lines added; Car Club Parking space relocated.	CG	26.06.14	
D	Car Parking Spaces added.	CG	26.06.14	
C	Tactile paving extended to a depth of 1200mm.	CG	19.06.14	
B	Extent of Prohibition of Driving hatch added; Road Sign Revised.	LB	13.06.14	
A	Paving Bands removed.	LB	02.06.14	

Project Title
Chambers Wharf Phase I


Drawing Title
Traffic Management Order

Date	May 14	Checked DD	Checked ENG
Drawn	LB	LB	CG
Scale	1:200		
Project No.		Drawing No.	Rev.
8547		7004	F

Consulting Engineers,
pta
29 Red Lion Street
Chesham
Bucks.
HP5 1EJ
Tel: 01494 772721
Fax: 01494 775304
email: central@ptaconsult.co.uk www.ptaconsult.co.uk

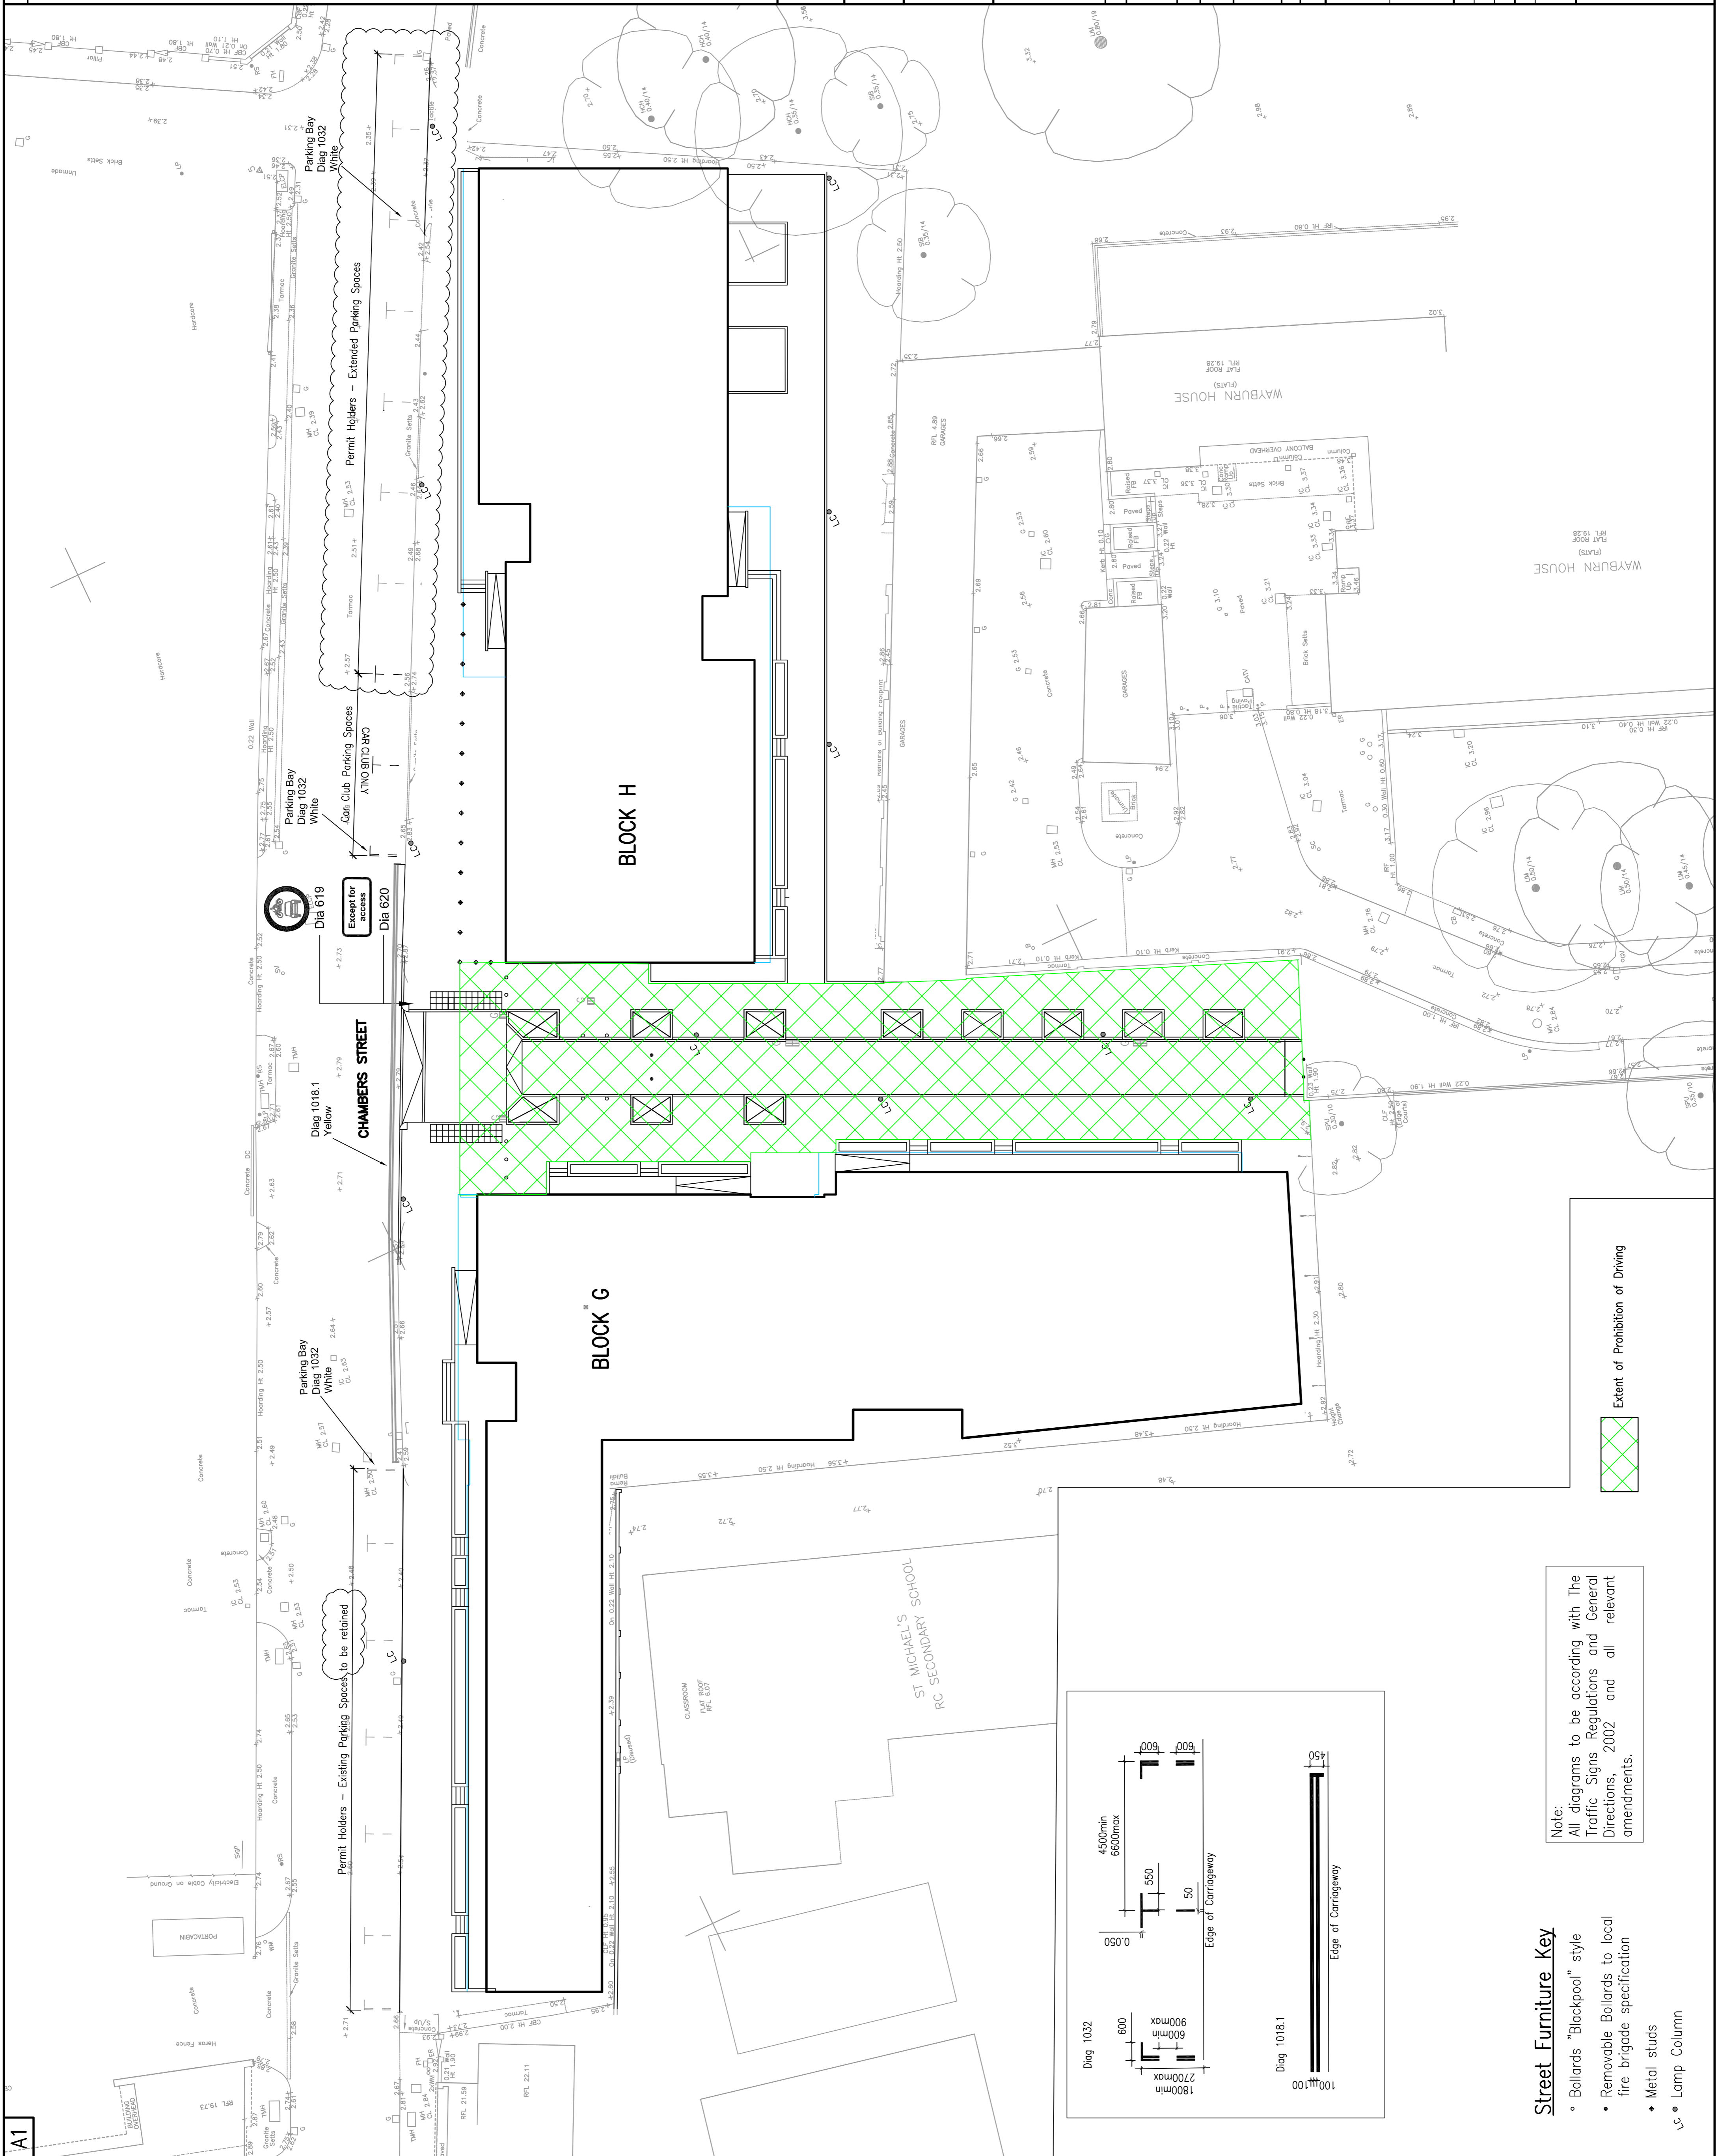

Extent of Prohibition of Driving

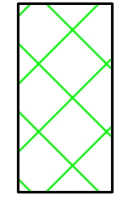

Note:
All diagrams to be according with The Traffic Signs Regulations and General Directions, 2002 and all relevant amendments.

Street Furniture Key

- Bollards "Blackpool" style
- Removable Bollards to local fire brigade specification
- Metal studs
- Lamp Column

