

This drawing should not be relied upon for construction. It is intended for use as a guide only. Any discrepancies should be referred to the Engineer prior to work being put in hand. This drawing is the property of Waterman Transport & Development Limited. It is not to be reproduced, stored in a retrieval system, or transmitted in any form or by any means, electronic, mechanical, photocopying, recording, or by any information storage and retrieval system, without the prior written consent of Waterman Transport & Development Limited. Pickfords Wharf, Clerk Street, London SE1 8DG. 1 020 7828 7888 / 1 020 7802 0992


**GENERAL NOTES**

1. ALL DIMENSIONS ARE IN MILLIMETRES UNLESS OTHERWISE STATED.
2. ALL LEVELS ARE IN METRES UNLESS OTHERWISE STATED.
3. THIS DRAWING SHOULD BE READ IN CONJUNCTION WITH ALL RELEVANT ARCHITECTS, STRUCTURAL ENGINEERS AND M&E ENGINEERS DRAWINGS AND SPECIFICATION.
4. REFER TO WATERMAN CIVIL ENGINEERING DRAWING WTD SA 07 0005 FOR PAVEMENT CONSTRUCTION DETAILS.
5. REFER TO WATERMAN CIVIL ENGINEERING DRAWING WTD SA 07 0007 FOR SECTION 278 CONSTRUCTION DETAILS.
6. ALL ROAD WORKS ARE TO BE IN ACCORDANCE WITH WATERMAN CIVILS SPECIFICATION AND SOUTHAMPTON COUNCIL ADOPTABLE STANDARDS.
7. ROAD SIGN MOUNTING HEIGHTS TO BE 2.1m IN PEDESTRIAN AREAS, 2.4m IN CYCLEWAY / PEDESTRIAN AREAS.

DIAG 1009  
(600, 300, 100)  
(LENGTH, GAP, WIDTH)

EXISTING DIAG 663 TO BE REPLACED WITH DIAG 663.2  
DIAG 663 TO BE PLACED AT BARGE HOUSE SLIPPER GROUND AS SHOWN

OPPOSITE SIGN 664  
'ZONE ENDS TO STAY'

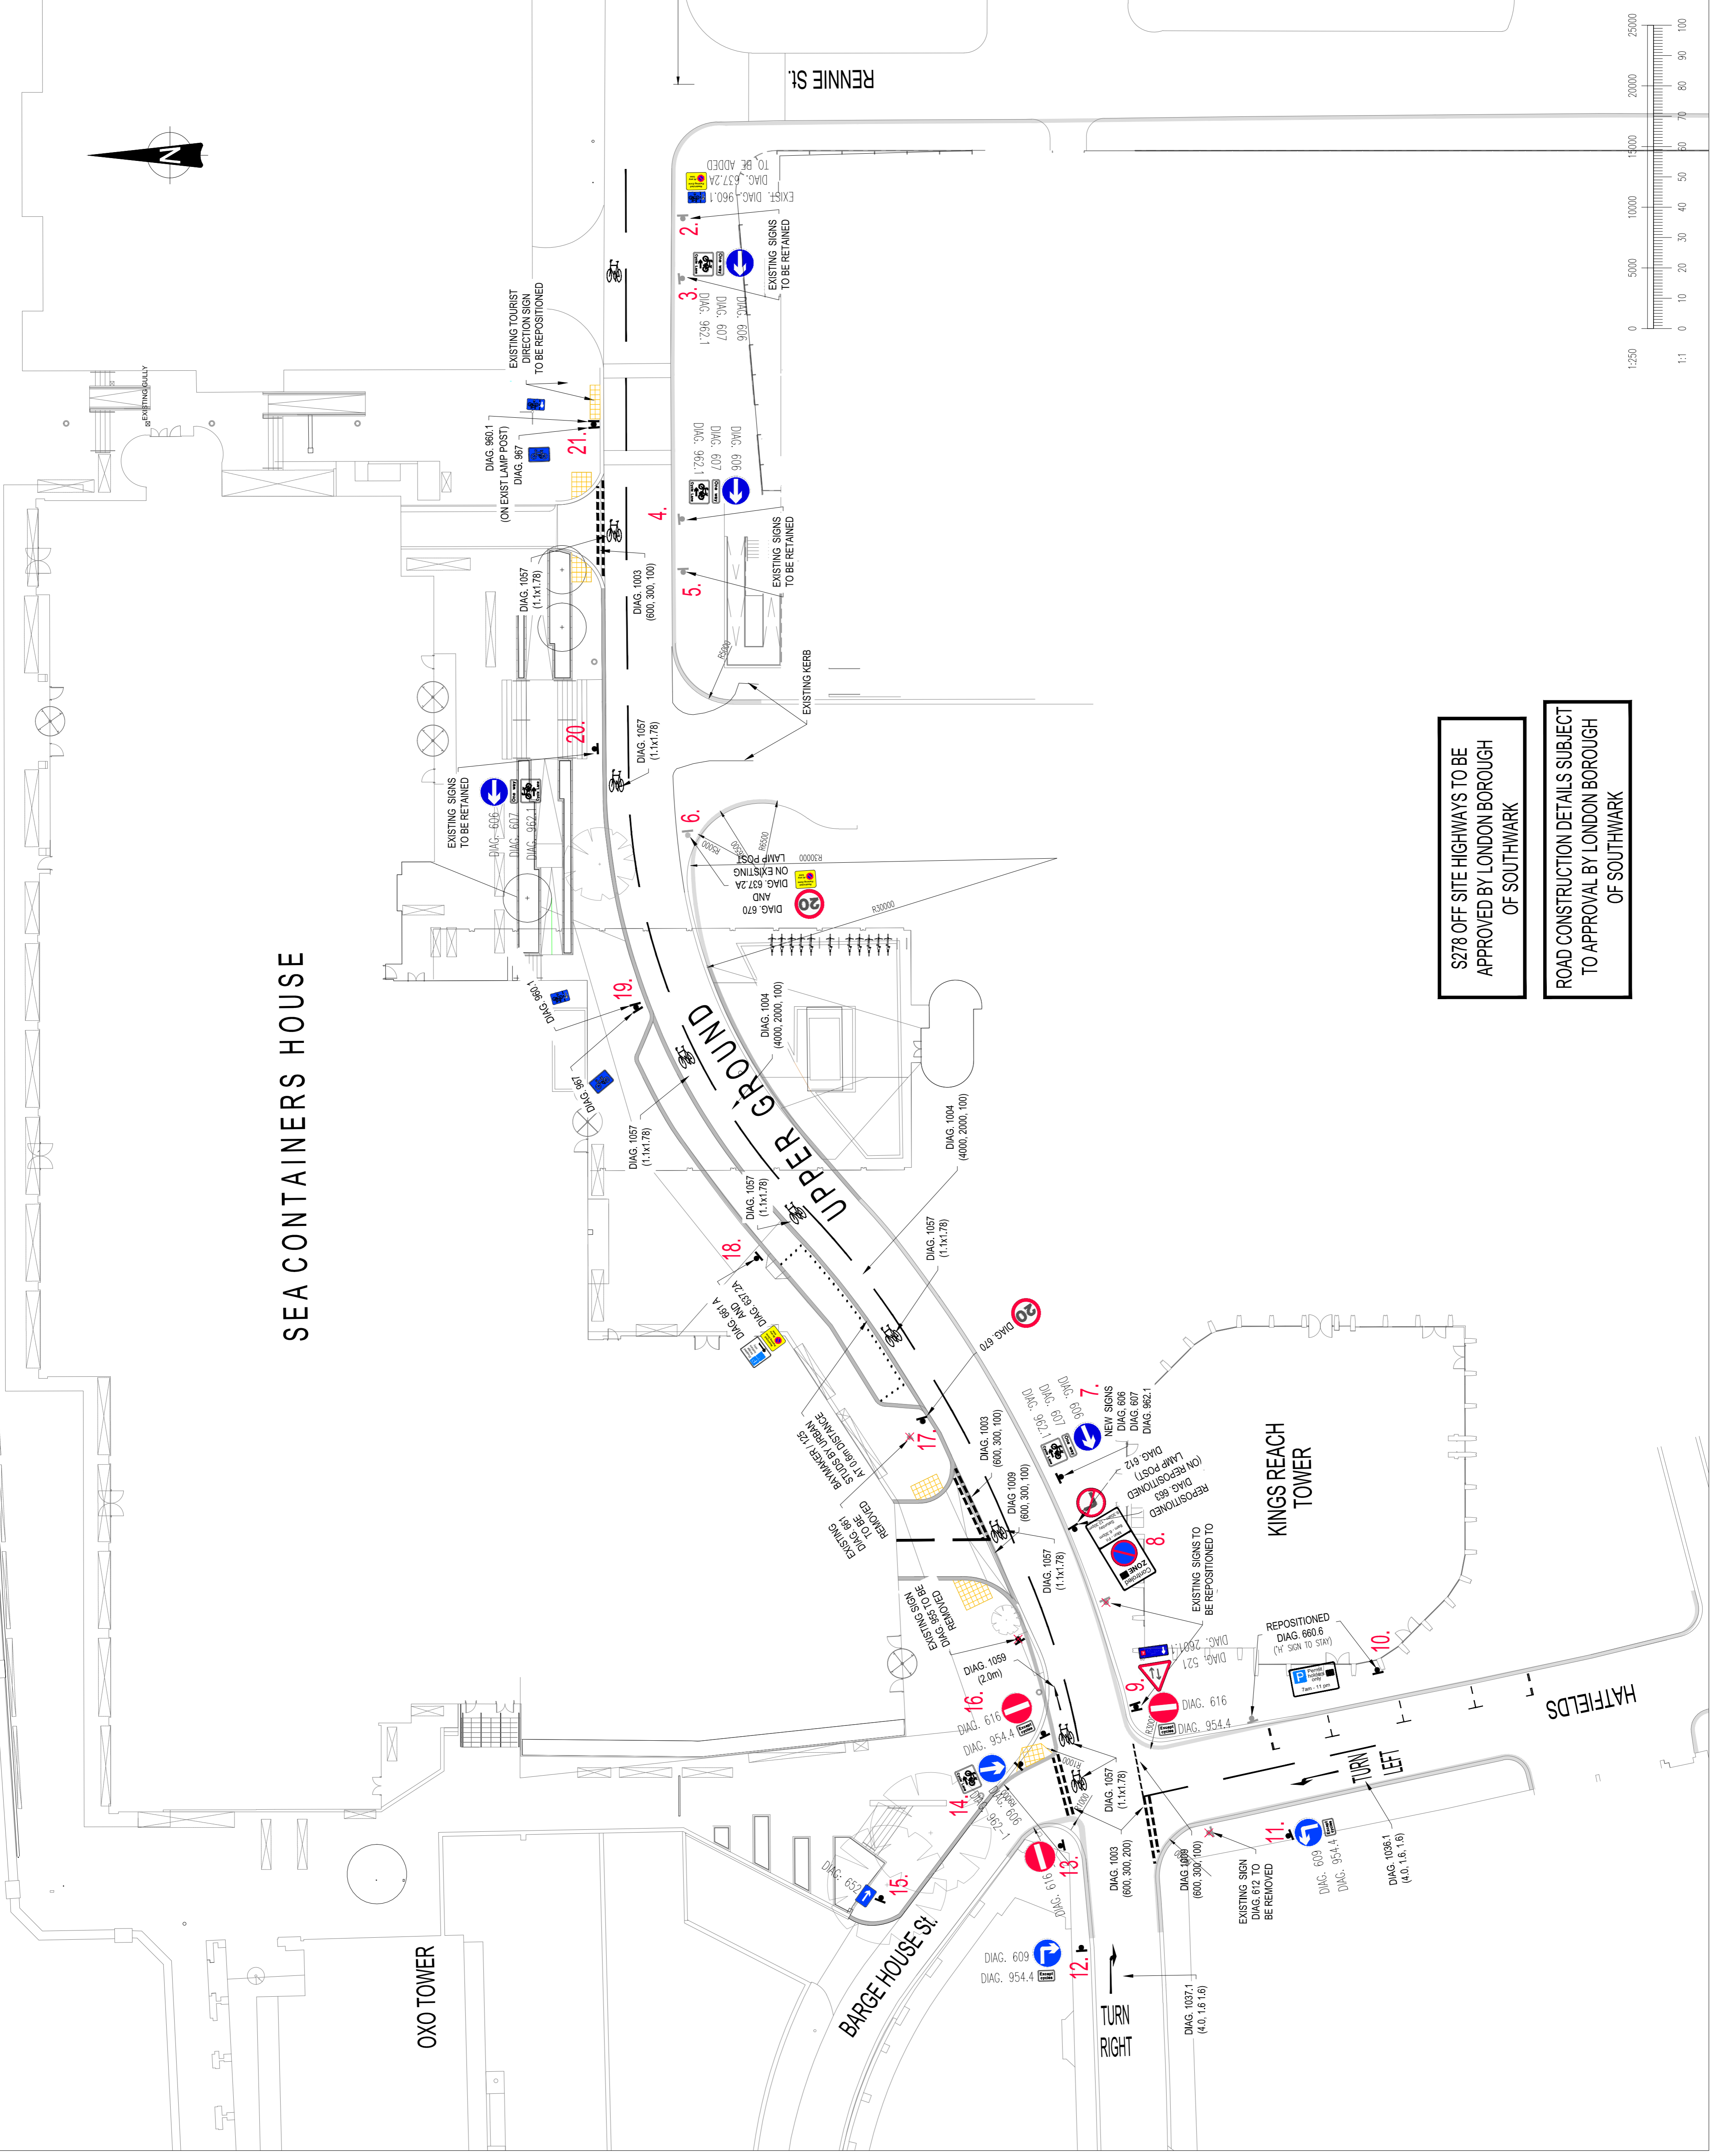

Rev	Date	Description	By
A08	24.02.14	DRAWING AMENDED TO LB OF SOUTHAMPTON COMMENTS	B.M.
A07	10.02.14	TACTILE PAVING ON EXIST PEDESTRIAN CROSSING CHANGED. DMC AMENDED TO LBS COMMENTS.	B.M.
A06	16.09.13	AMENDED TO LB OF SOUTHAMPTON COMMENTS	B.M.
A05	02.09.13	ROAD SIGNS DRAWING AMENDED	B.M.
A04	16.07.14	AMENDED TO LB OF SOUTHAMPTON COMMENTS ON 2.7.13	B.M.
A03	01.07.13	DRAWING AMENDED TO LB OF SOUTHAMPTON COMMENTS	B.M.
A02	19.06.13	DRAWING AMENDED	B.M.
A01	28.05.13	PRELIMINARY ISSUE	B.M.

**SEA CONTAINERS HOUSE**

SECTION 278  
SIGNING AND  
ROAD MARKINGS

Client: ARCHLANE Ltd



Pickfords Wharf Clerk Street London SE1 8DG  
1 020 7828 7888 / 1 020 7802 0992  
mail@waterman-transport.co.uk / www.waterman-transport.co.uk

**SECTION 278**

Designed by	Checked by	CM	Project No.
BM	BM	CIV	CIV12476
Drawn by	Date	Contract Ref No.	
BM	APRIL 2012	12476-SA-0008-01	
Scale @ A1	Scale @ A3	Category	Number
1:250 @ A1; 1:500 @ A3	1:250 @ A1; 1:500 @ A3	07	0008
Author	Zone	Revision	Revision
WTD	SA	07	A08

S278 OFF SITE HIGHWAYS TO BE APPROVED BY LONDON BOROUGH OF SOUTHAMPTON

ROAD CONSTRUCTION DETAILS SUBJECT TO APPROVAL BY LONDON BOROUGH OF SOUTHAMPTON

