

This drawing should not be scaled. Dimensions to be verified on site. Any discrepancies should be referred to the Engineer prior to work being put in hand. This drawing is the property of Waterman Transport & Development Limited, and the user agrees to indemnify and hold Waterman Transport & Development Limited harmless from and against any unauthorized person, either wholly or in part without the consent in writing of Waterman Transport & Development Limited. For more information please contact Waterman Transport & Development Limited, 1200 7928 7928 1200 7928 0992


GENERAL NOTES

1. ALL DIMENSIONS ARE IN MILLIMETRES UNLESS OTHERWISE STATED.
2. ALL LEVELS ARE IN METRES UNLESS OTHERWISE STATED.
3. THIS DRAWING SHOULD BE READ IN CONJUNCTION WITH ALL RELEVANT ARCHITECTS, STRUCTURAL ENGINEERS AND M&E ENGINEERS DRAWINGS AND SPECIFICATION.
4. REFER TO WATERMAN CIVIL ENGINEERING DRAWING WTD SA 07 0005 FOR PAVEMENT CONSTRUCTION DETAILS.
5. REFER TO WATERMAN CIVIL ENGINEERING DRAWING WTD SA 07 0007 FOR SECTION 278 CONSTRUCTION DETAILS.
6. ALL ROAD WORKS ARE TO BE IN ACCORDANCE WITH WATERMAN CIVILS SPECIFICATION AND SOUTHWARK COUNCIL ADOPTABLE STANDARDS.
7. ROAD SIGN MOUNTING HEIGHTS TO BE 2.1m IN PEDESTRIAN AREAS, 2.4m IN CYCLEWAY / PEDESTRIAN AREAS.

DIAG 1009
(600, 300, 100)
(LENGTH, GAP, WIDTH)

EXISTING DIAG. 683 TO BE REPLACED WITH DIAG. 683Z. BARGE HOUSE & UPPER GROUND AS SHOWN

OPPOSITE SIGN 684 ZONE ENDS TO STAY

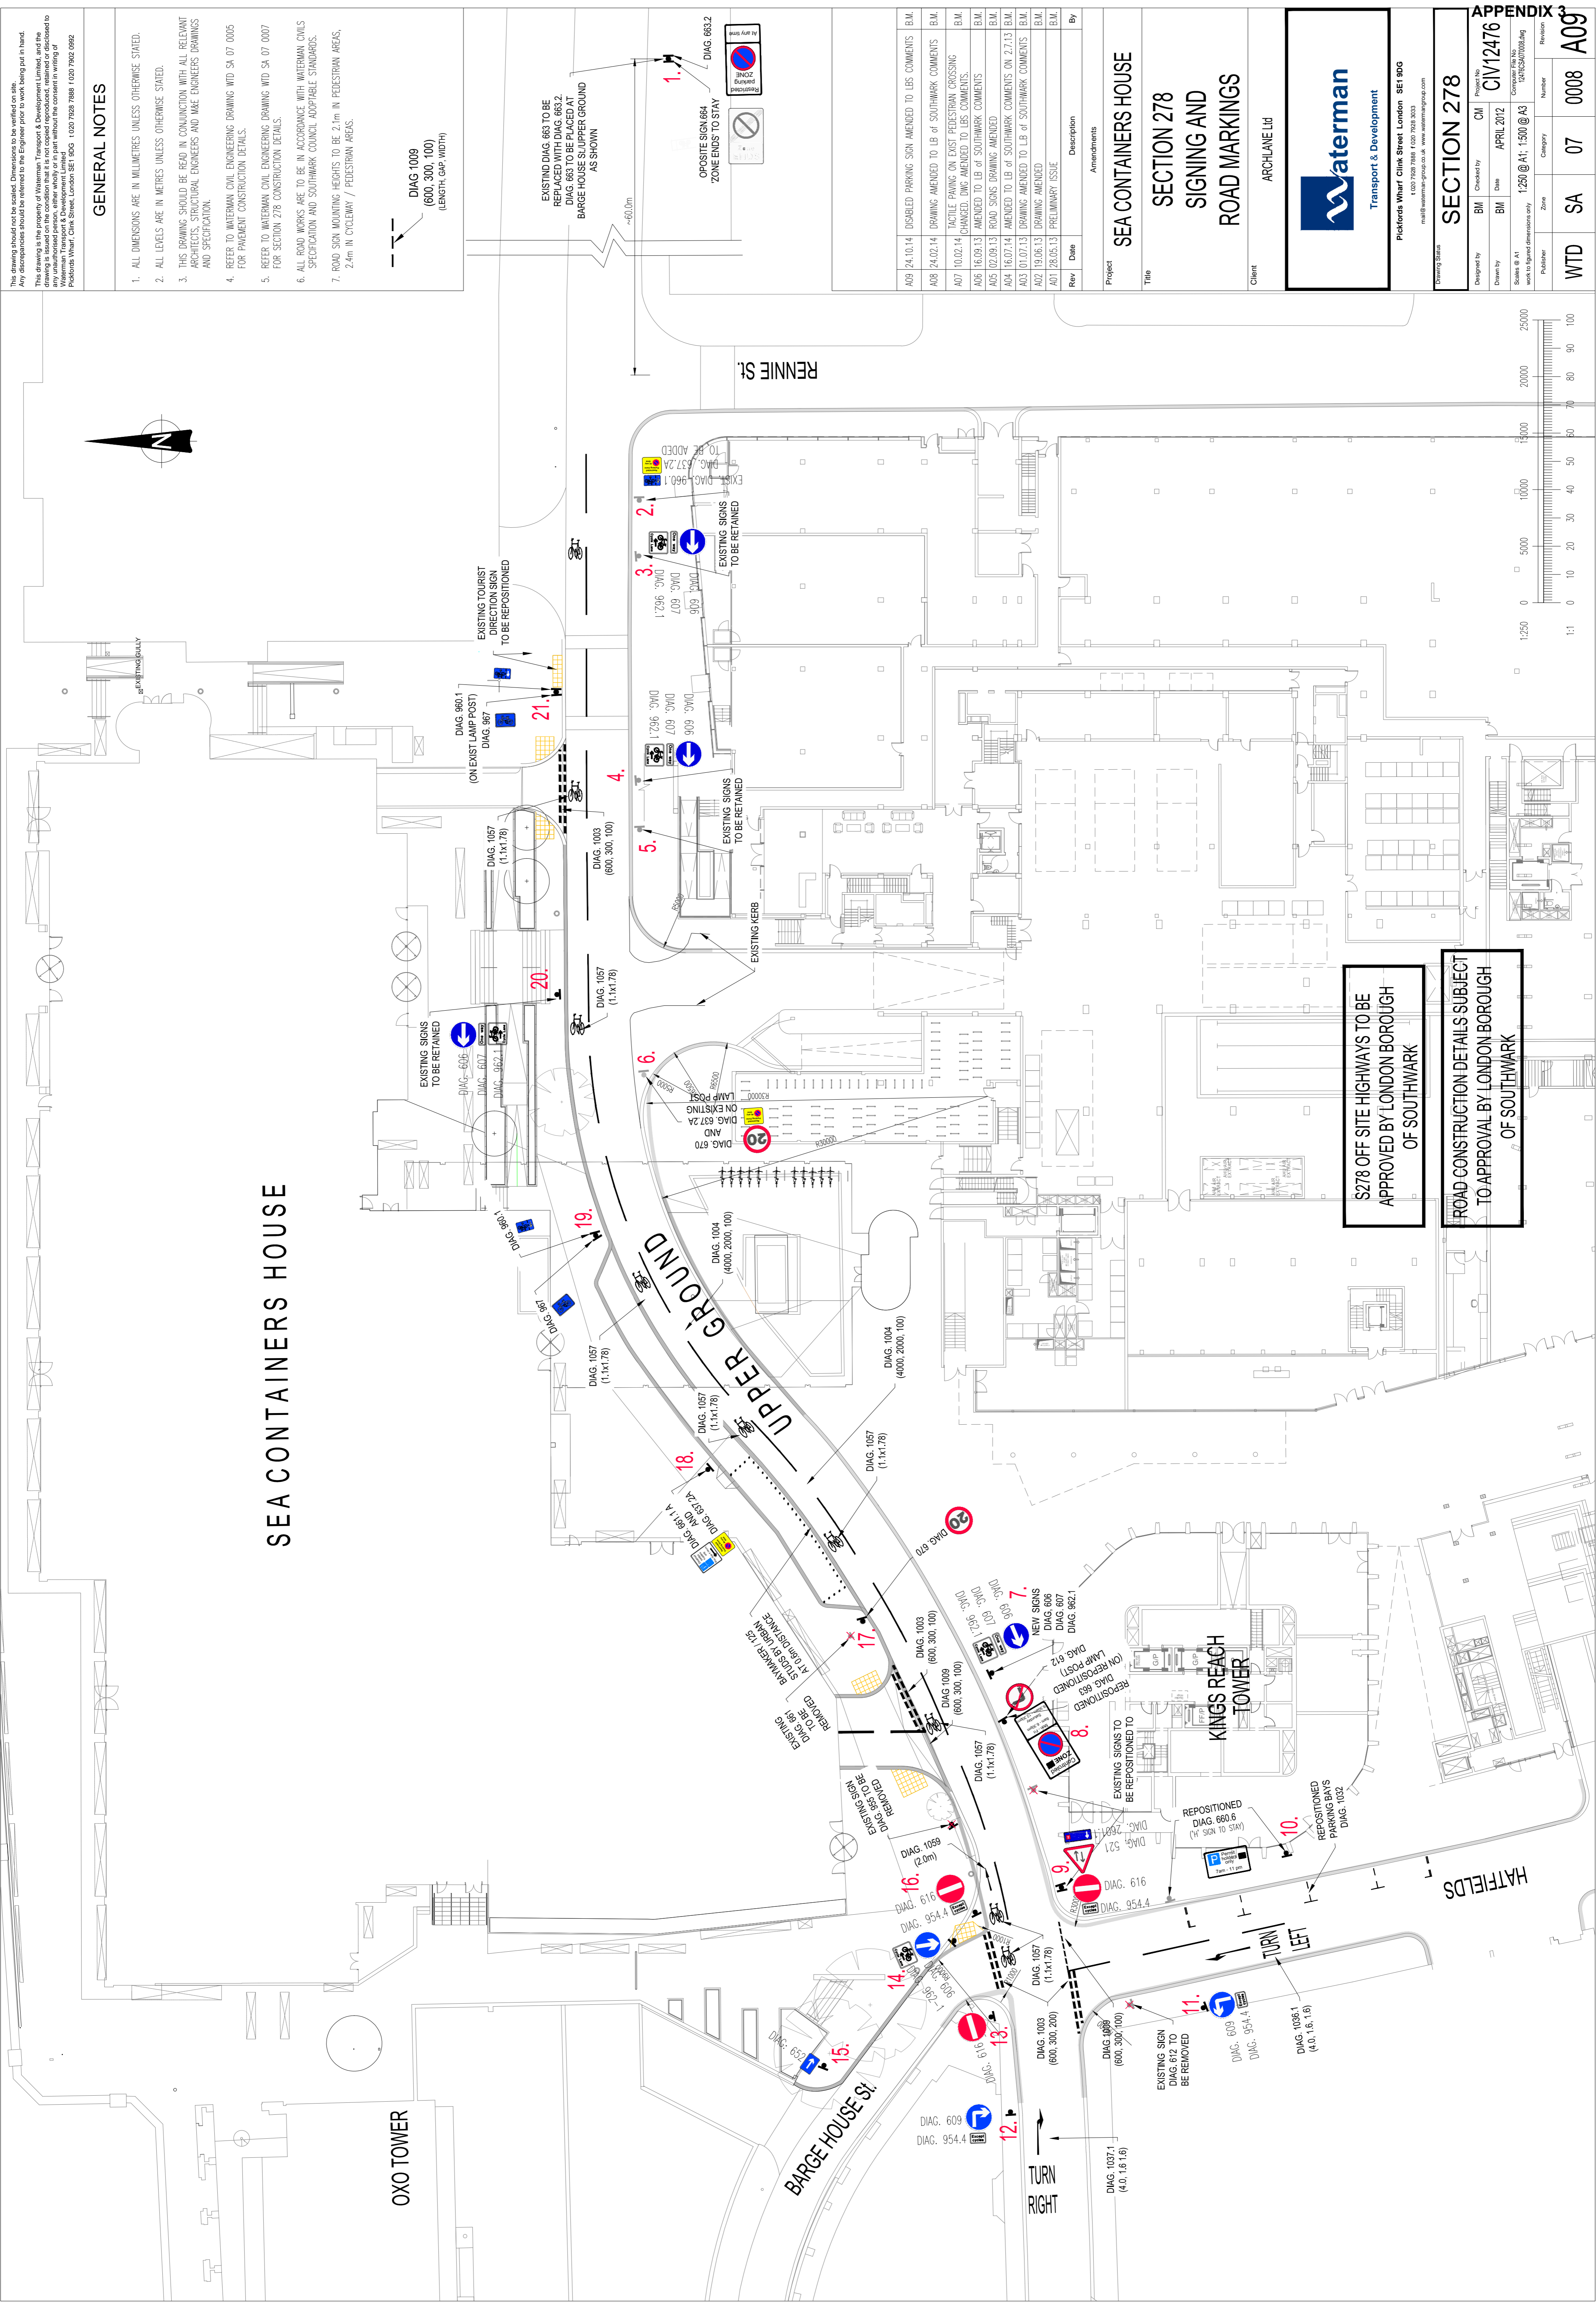

SEA CONTAINERS HOUSE

RENNIE ST

UPPER GROUND

KINGS REACH TOWER

HATFIELDS

OXO TOWER

BARGE HOUSE ST

TURN RIGHT

TURN LEFT

S278 OFF SITE HIGHWAYS TO BE APPROVED BY LONDON BOROUGH OF SOUTHWARK

ROAD CONSTRUCTION DETAILS SUBJECT TO APPROVAL BY LONDON BOROUGH OF SOUTHWARK

Rev	Date	Description	By
A09	24.10.14	DISABLED PARKING SIGN AMENDED TO LBS COMMENTS	B.M.
A08	24.02.14	DRAWING AMENDED TO LB OF SOUTHWARK COMMENTS	B.M.
A07	10.02.14	TACTILE PAVING ON EXIST PEDESTRIAN CROSSING CHANGED. DRC AMENDED TO LBS COMMENTS.	B.M.
A06	16.09.13	AMENDED TO LB OF SOUTHWARK COMMENTS	B.M.
A05	02.09.13	ROAD SIGNS DRAWING AMENDED	B.M.
A04	16.07.14	AMENDED TO LB OF SOUTHWARK COMMENTS ON 2.7.13	B.M.
A03	01.07.13	DRAWING AMENDED TO LB OF SOUTHWARK COMMENTS	B.M.
A02	19.06.13	DRAWING AMENDED	B.M.
A01	28.05.13	PRELIMINARY ISSUE	B.M.

Project
SEA CONTAINERS HOUSE

Title
SECTION 278 SIGNING AND ROAD MARKINGS

Client
ARCHLANE LTD



Transport & Development

Pickfords Wharf Clink Street London SE1 9QG
1 200 7928 7928 1 200 7928 3033
mail@waterman-group.co.uk www.waterman-group.co.uk

Section
SECTION 278

Designed by	Checked by	CM	Project No
B.M.	B.M.	CM	CIV12476
Drawn by	Date	Revision	
B.M.	APRIL 2012	Number	Revision
Scale & At work to figure dimensions only		1:250 @ A1, 1:500 @ A3	
Zone	Category	Number	Revision
WTD SA	07	0008	A09