


- NOTES**
1. This drawing shows the proposed parking restrictions to be imposed on the Edmund Street development site.
 2. For specific details respective to the proposed roadmarkings and signage to be installed, refer to RSK 50-14 series drawings.
 3. For details respective to the information show on the signage plate of each sign, refer to RSK drawing no. 50-14-06.

LEGEND:

Sign ref	Location ref	Street signage
S1 (4)	●	Existing Street signage
Ex. S1	●	Existing Street Lighting Column
—	—	Proposed Highway Boundary
—	—	Existing Highway Boundary
—	—	Proposed Street Lighting Column

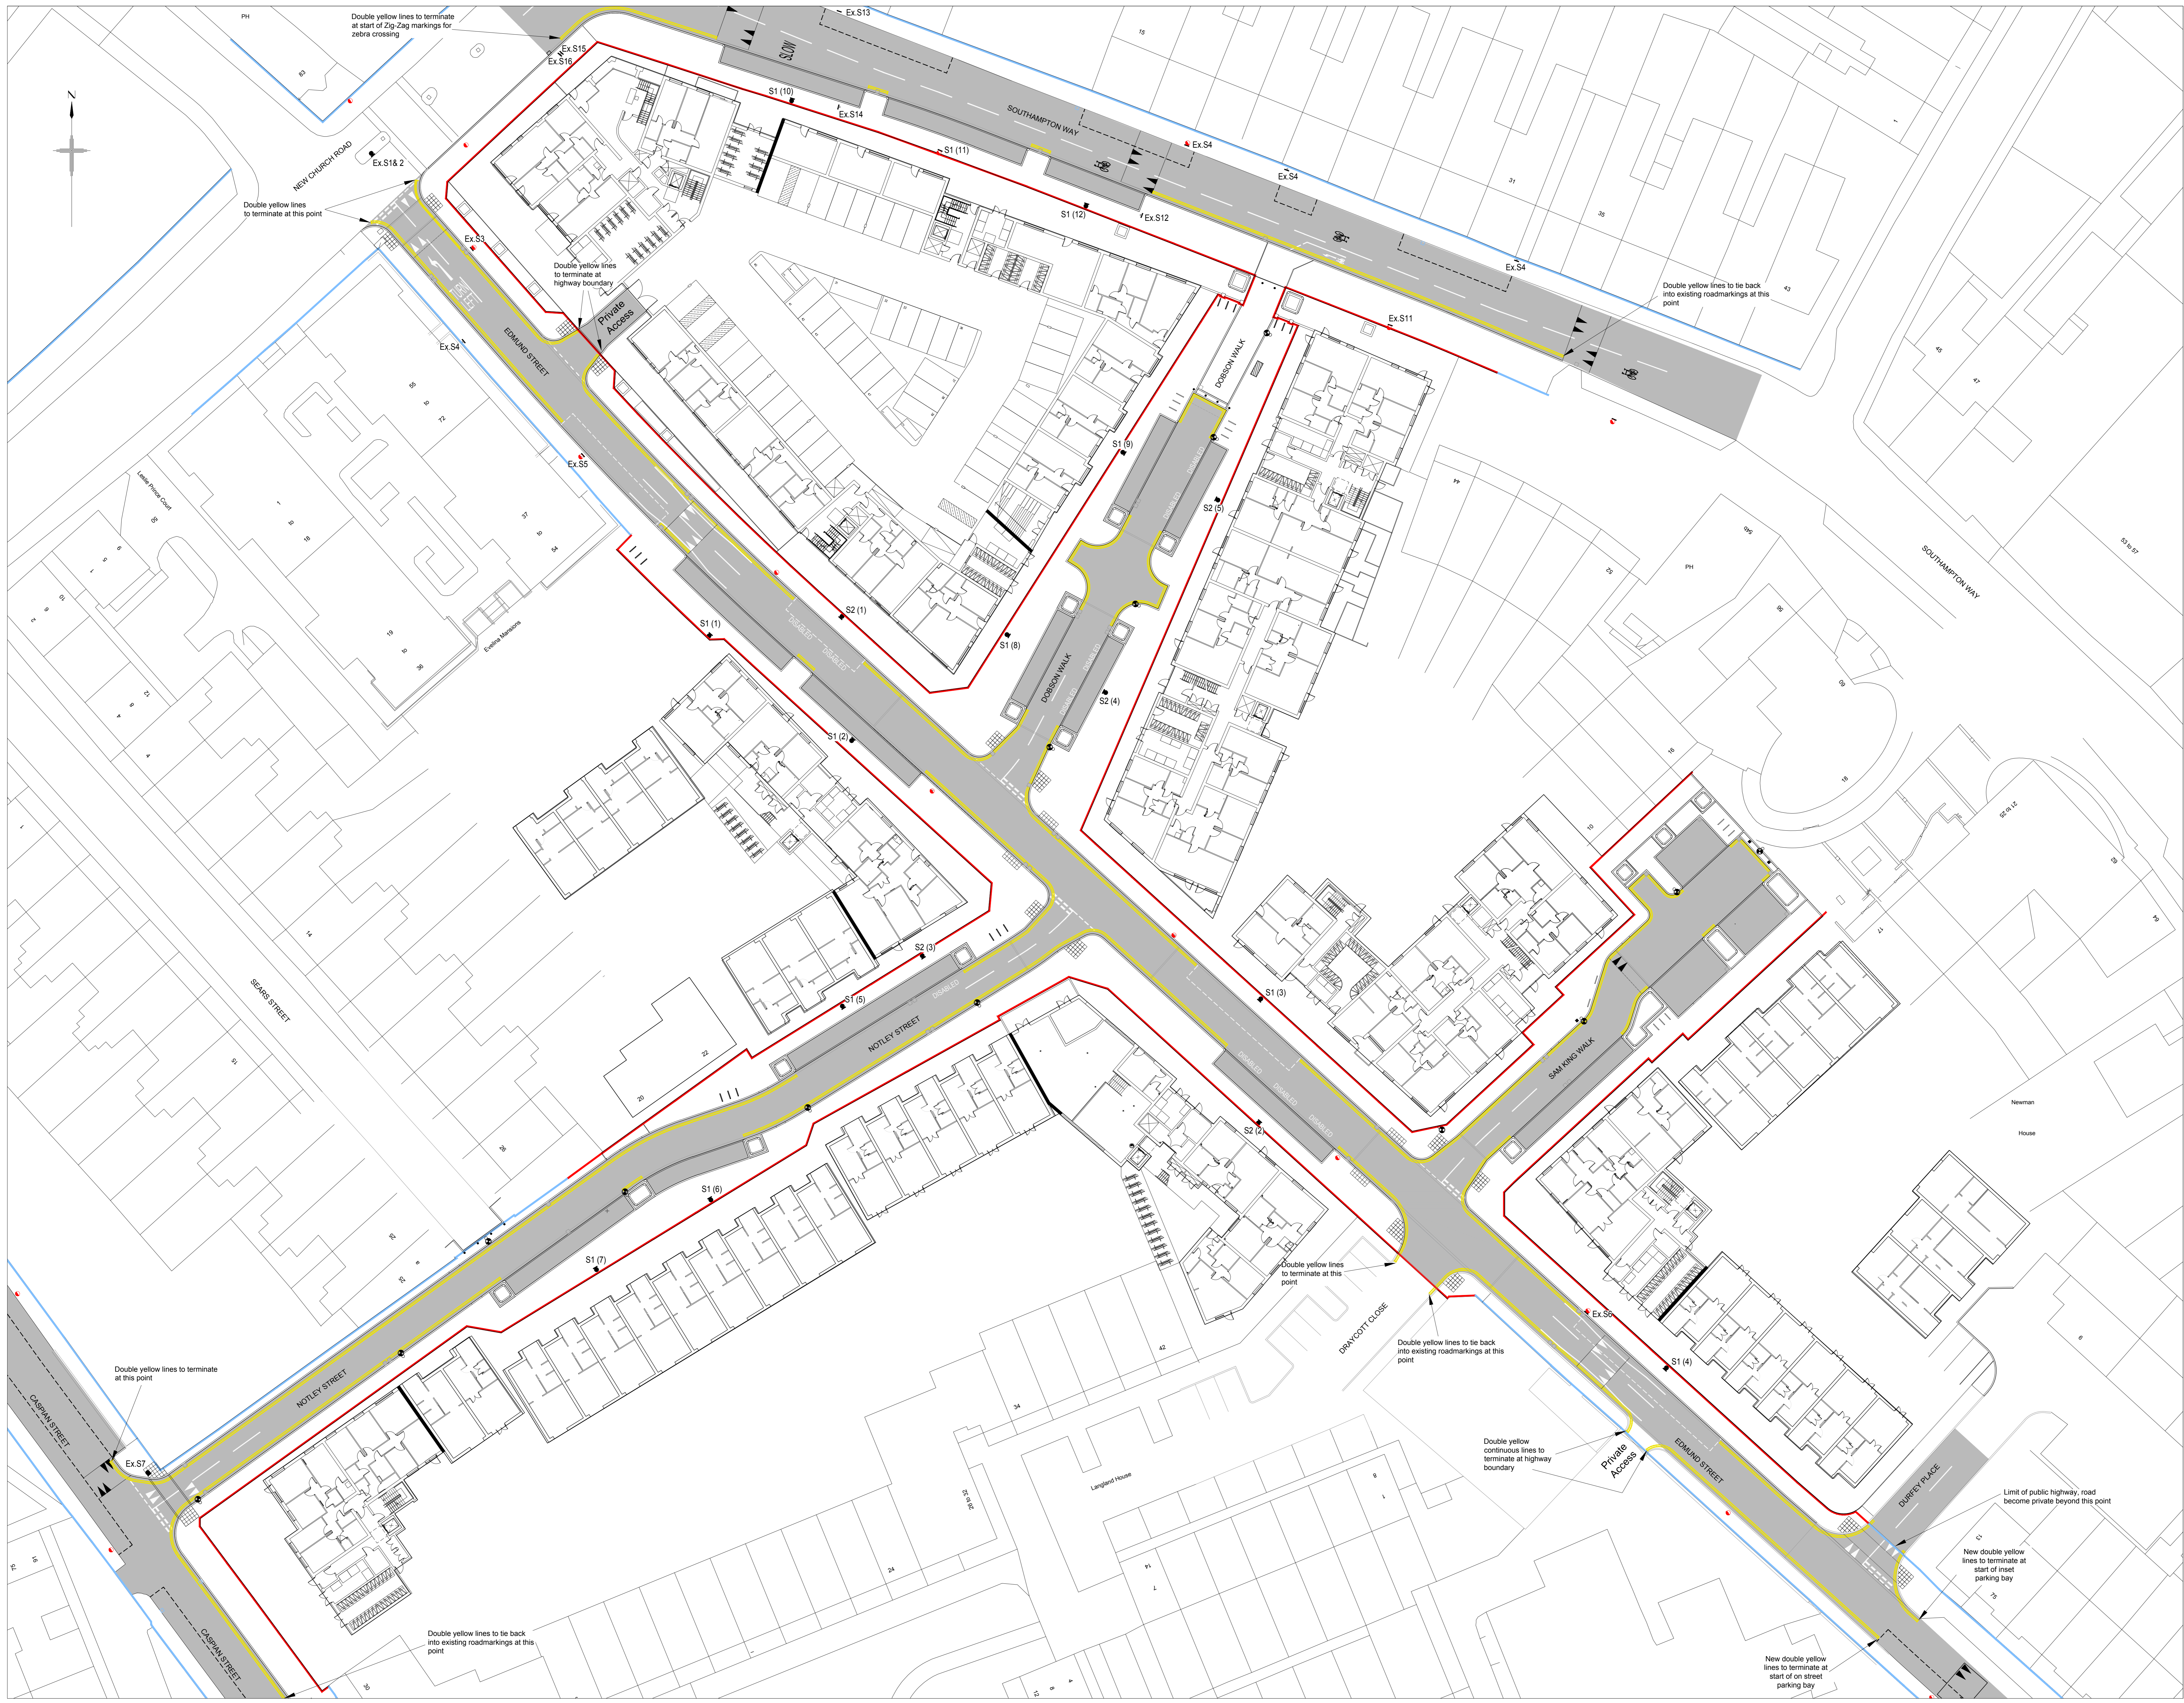

Rev.	Date	Amendment	Drawn	Chkd	Appd
P4	07.09.16	Issued For Technical Approval. Sign references added to layout.	TWR	GT	GT
P3	06.09.16	Issued For Technical Approval	TWR	GT	GT

RSK
 LAND & DEVELOPMENT ENGINEERING LTD
 18 Fognone Road, Hertfordshire, UK
 Tel: +44 (0) 1442 437500
 Fax: +44 (0) 1442 437500
 Email: info@rsk.co.uk
 Web: www.rsk.co.uk

Ardmore

Client
**EDMUND STREET
 ELMINGTON**

Drawing Title
**SITE WIDE
 PARKING RESTRICTION
 PROPOSALS**

Drawn	Date	Checked	Date	Approved	Date
AM	Sept 16	GT	Sept 16	GT	Sept 16
Scale	1:250	Orig Size	A0	Dimensions	Metres
Project No.	131947	Drawing File	50-20.dwg	Rev.	P4