



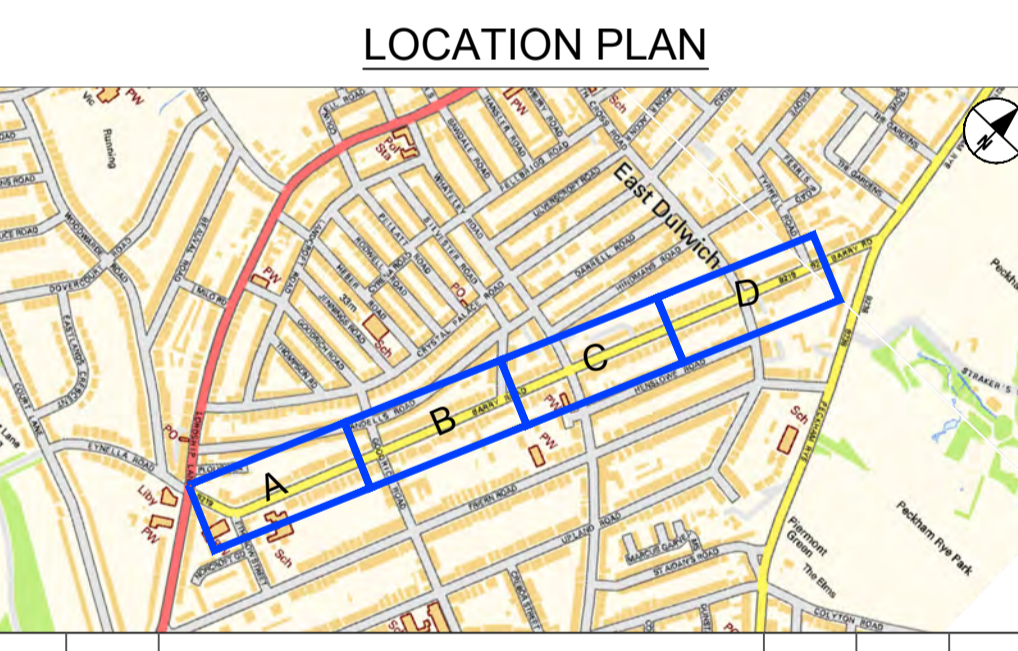

- LEGEND**
- EXISTING TRAFFIC CALMING FEATURE TO BE RETAINED
  - PROPOSED TRAFFIC ISLAND
  - FUTURE RAISED ZEBRA CROSSING LOCATION
  - PROPOSED SOUTHWARK SPINE ROUTE CHANGE FROM LANDELLS ROAD
  - PROPOSED QUIETWAY ROUTE - PECKHAM TO DULWICH
  - EXISTING STREET TREE (BARRY ROAD)
  - PROPOSED SEAT
  - PROPOSED BICYCLE STAND

**DRAFT**

- NOTES**
- EXAMPLE IMAGES ARE INDICATIVE ONLY AND MAY DIFFER FROM WHAT IS CONSTRUCTED. THEY ARE MEANT FOR INFORMATION PURPOSES ONLY. TO GIVE RESIDENTS A VISUAL REPRESENTATION OF THE TYPES OF SAFETY MEASURES PROPOSED.
  - FINAL LOCATION AND MATERIALS ARE SUBJECT TO CHANGE.

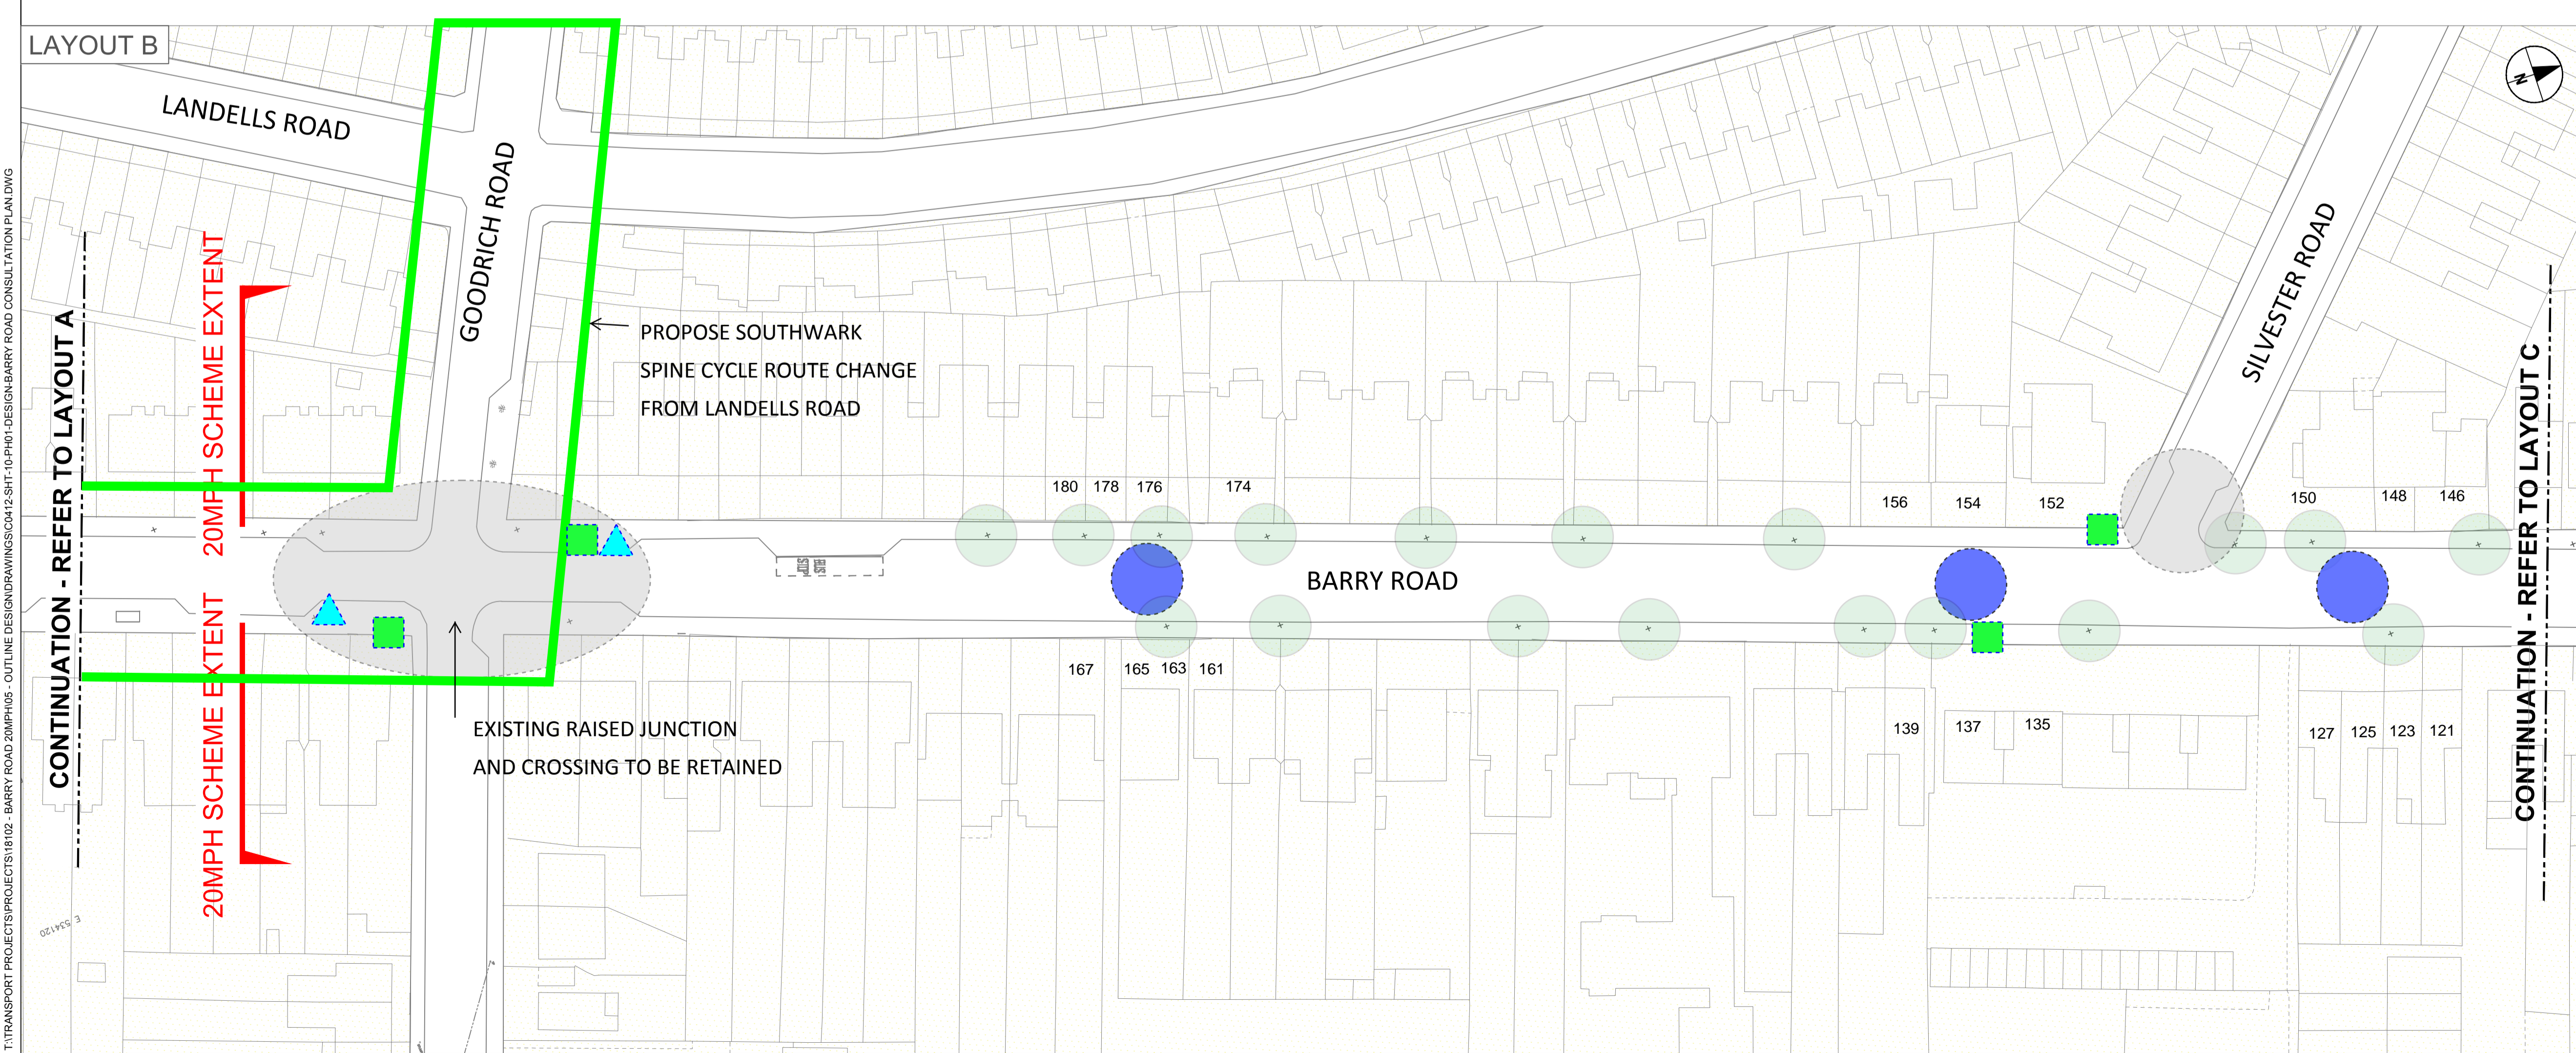

REV	DATE	REVISION DESCRIPTION / DETAILS	DRN BY	CHKD BY	APRVD BY

Shaping Southwark's Highways  
160 TOOLEY STREET LONDON SE1P 5LX

PROJECT: 20mph Traffic Calming OUTLINE DESIGN

TITLE: BARRY ROAD SHEET 1 OF 2

CONTRACT NO:	60493382-C0412	DRAWN:	AR
SCALE:	1 : 500 @ A1	DESIGNED:	CA
DRAWING NO:	60493382-C0412-OD-BR-01	CHECKED:	AA
DATE DRAWN:	SEPTEMBER 2018	APPROVED:	RW
DATE ISSUED:	SEPT 2018	REV:	

T:\TRANSPORT\PROJECTS\PROJECTS\18102 - BARRY ROAD 20MPH05 - OUTLINE DESIGN\DRAWINGS\0412-SHT-10-PH01-DESIGN-BARRY ROAD CONSULTATION PLAN.DWG

**LEGEND**

-  EXISTING TRAFFIC CALMING FEATURE TO BE RETAINED
-  PROPOSED TRAFFIC ISLAND
-  EXISTING SIGNALISED CROSSING TO BE RETAINED AND A RAISED TABLE INTRODUCED
-  PROPOSED RAISED TRAFFIC TABLE
-  EXISTING STREET TREE (BARRY ROAD)
-  PROPOSED SEAT
-  PROPOSED BICYCLE STAND




RAISED TABLE EXAMPLE IMAGE

DRAFT

**NOTES**

1. EXAMPLE IMAGES ARE INDICATIVE ONLY AND MAY DIFFER FROM WHAT IS CONSTRUCTED. THEY ARE MEANT FOR INFORMATION PURPOSES ONLY. TO GIVE RESIDENTS A VISUAL REPRESENTATION OF THE TYPES OF SAFETY MEASURES PROPOSED.
2. FINAL LOCATION AND MATERIALS ARE SUBJECT TO CHANGE.

**LOCATION PLAN**

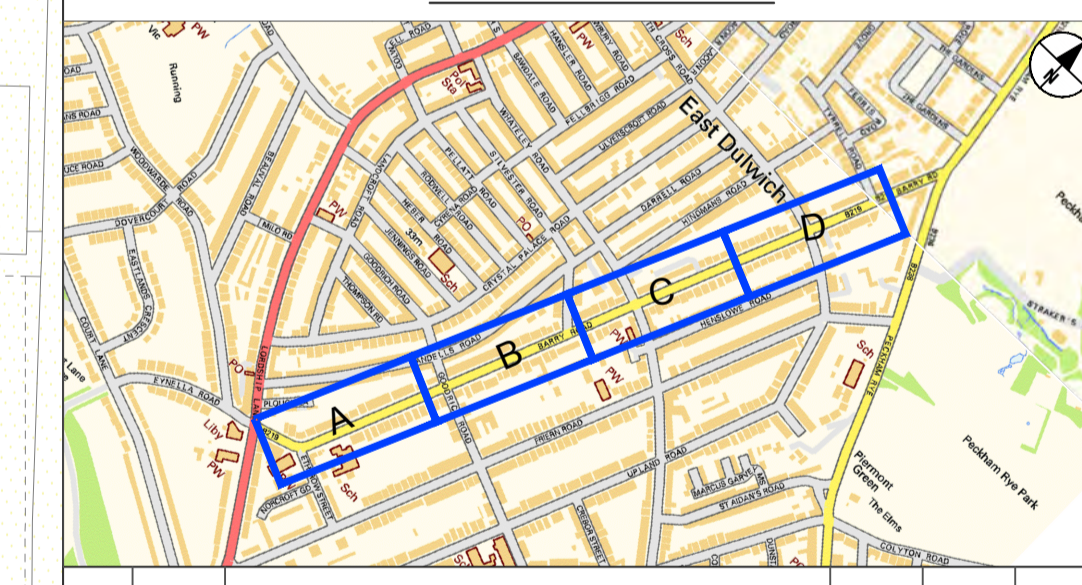

REV	DATE	REVISION DESCRIPTION / DETAILS	DRN BY	CHKD BY	APRVD BY



PROJECT: **20mph Traffic Calming OUTLINE DESIGN**

TITLE: **BARRY ROAD SHEET 2 OF 2**

CONTRACT NO:	60493382-C0412	DRAWN	AR
SCALE:	1:500 @ A1	DESIGNED	CA
PURPOSE:	FOR CONSULTATION	CHECKED	AA
DRAWING NO:	60493382-C0412-OD-BR-01	APPROVED	RW

DATE DRAWN:	SEPTEMBER 2018	DATE ISSUED:	SEPT 2018
-------------	----------------	--------------	-----------

**LAYOUT C**



**LAYOUT D**

