
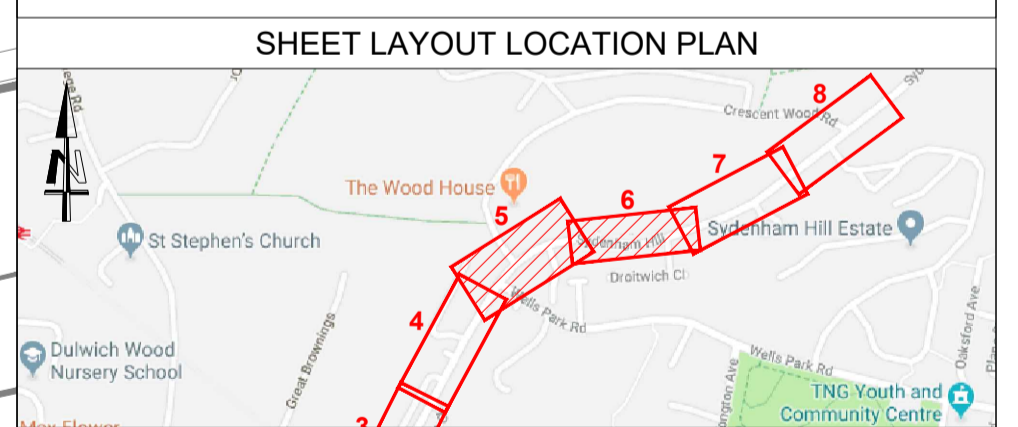


- NOTES:**
- All road markings and signs to be in accordance with Traffic Signs Regulation and General Directions 2016 (TSRGD 2016).
 - The information shown on this drawing is based on a topographical Survey by Laser Surveys in August 2019 and an extension topographical survey by Select Surveys in January 2021 (Layout 8, north scheme extents). This drawing is to be read in conjunction with all drawings for job ref. LBS-18105-DD as listed on the drawing register.

KEY:

— Proposed yellow line markings

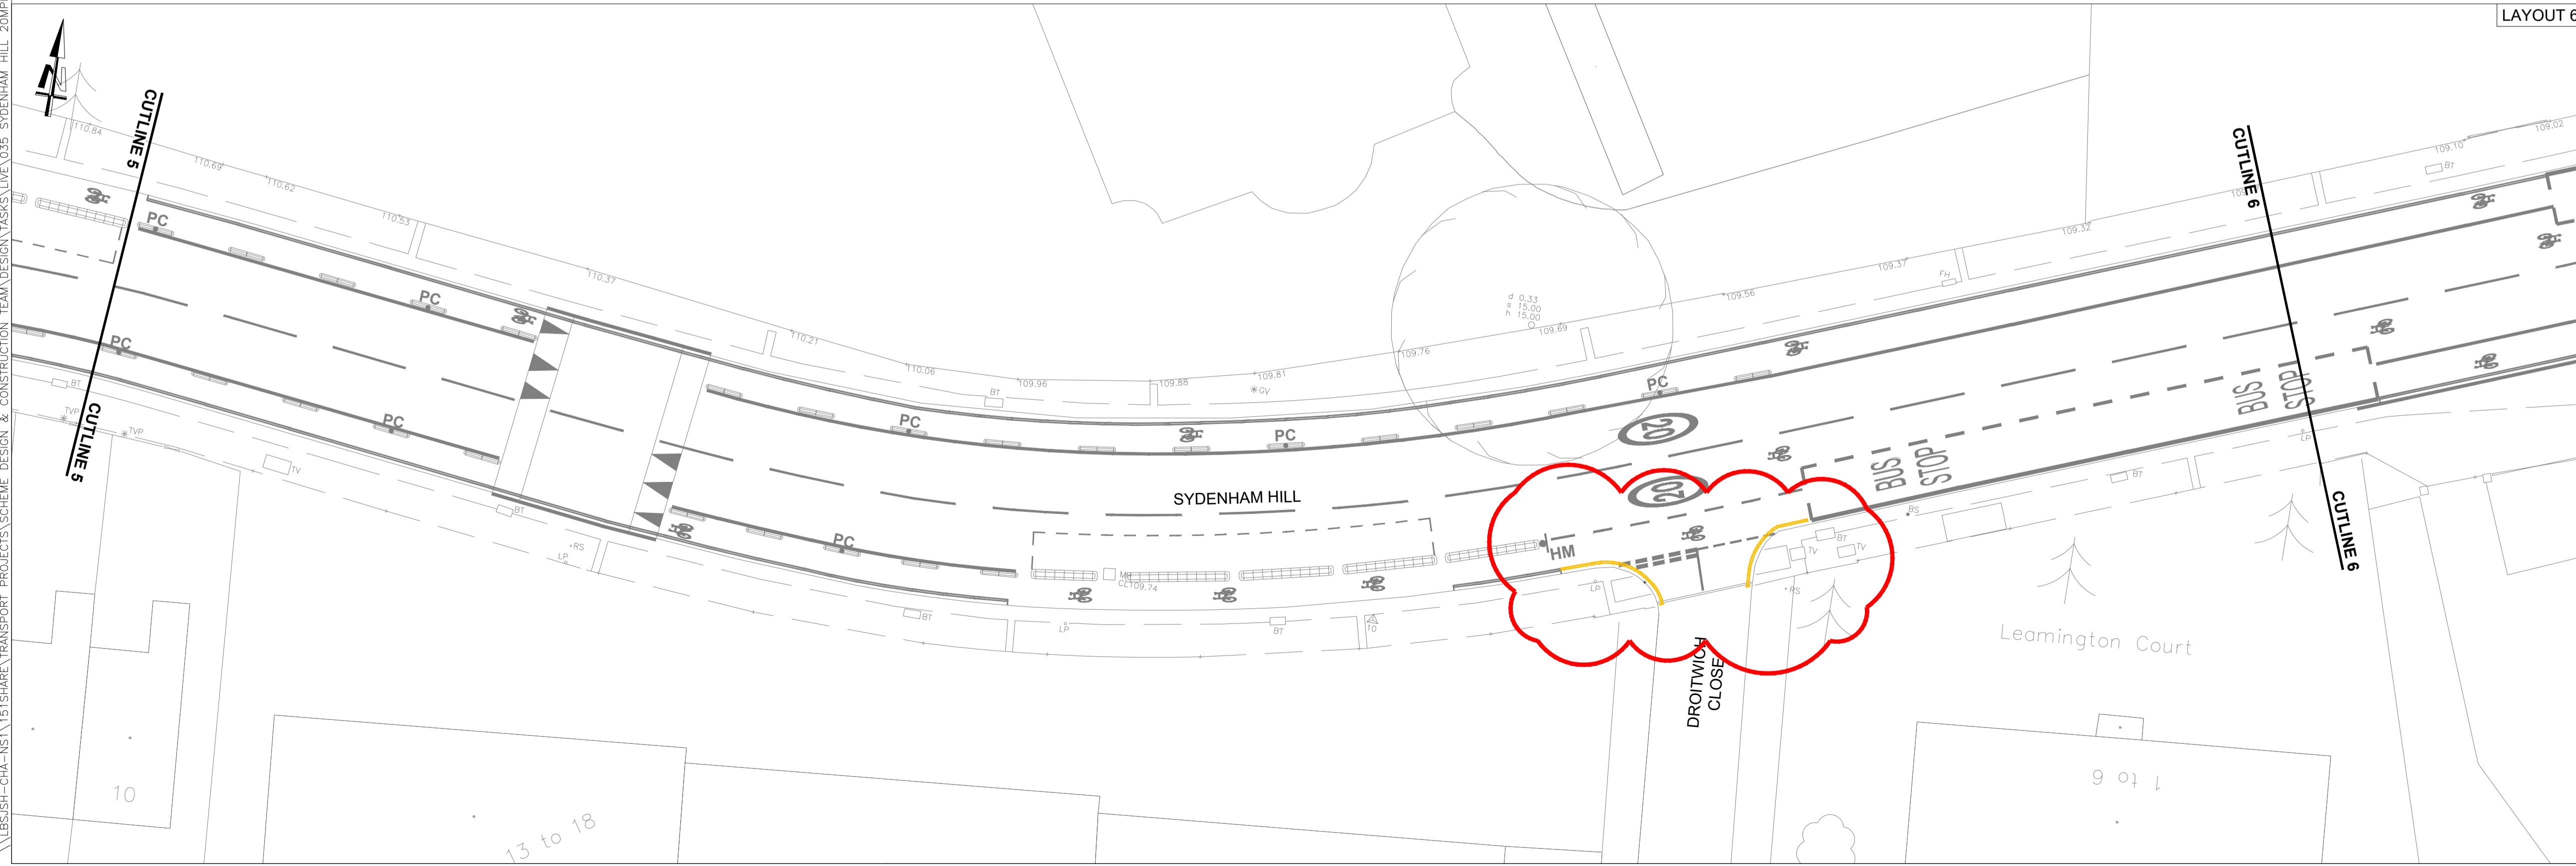

REV	DATE	REVISION DESCRIPTION / DETAILS	DRN BY	CHKD BY	APRVD BY



PROJECT:
20 MPH TRAFFIC CALMING SCHEME SYDENHAM HILL

DRAWING TITLE:
PROPOSED NO WAITING AT ANY TIME RESTRICTIONS

SHEET:
3 OF 5

STATUS:
DETAILED DESIGN

DRAWING NO:
LBS-18105-DD-1200-DR-01-LBL-COMB

DRAWN BY: **DJ**
DESIGNED BY: **DJ**
CHECKED BY: **DJ**
APPROVED BY: **-**
DATE: **03/01/24**
SCALE: **1:200**

LBS-SH-CHA-AS1\15\SHARE\TRANSPORT PROJECTS\SCHEME DESIGN & CONSTRUCTION TEAM\DESIGN TASKS\LIVE\035 SYDENHAM HILL\ZMPHA\DRAWINGS\DETAILED DESIGN\1200 - ROADMARKINGS\LBS-18105-DD-1200-DR-01 - REV E.DWG