


# Old Kent Road - Integrated Waste Management Facility

## Revised proposal (post - informal consultation)

APPENDIX 3

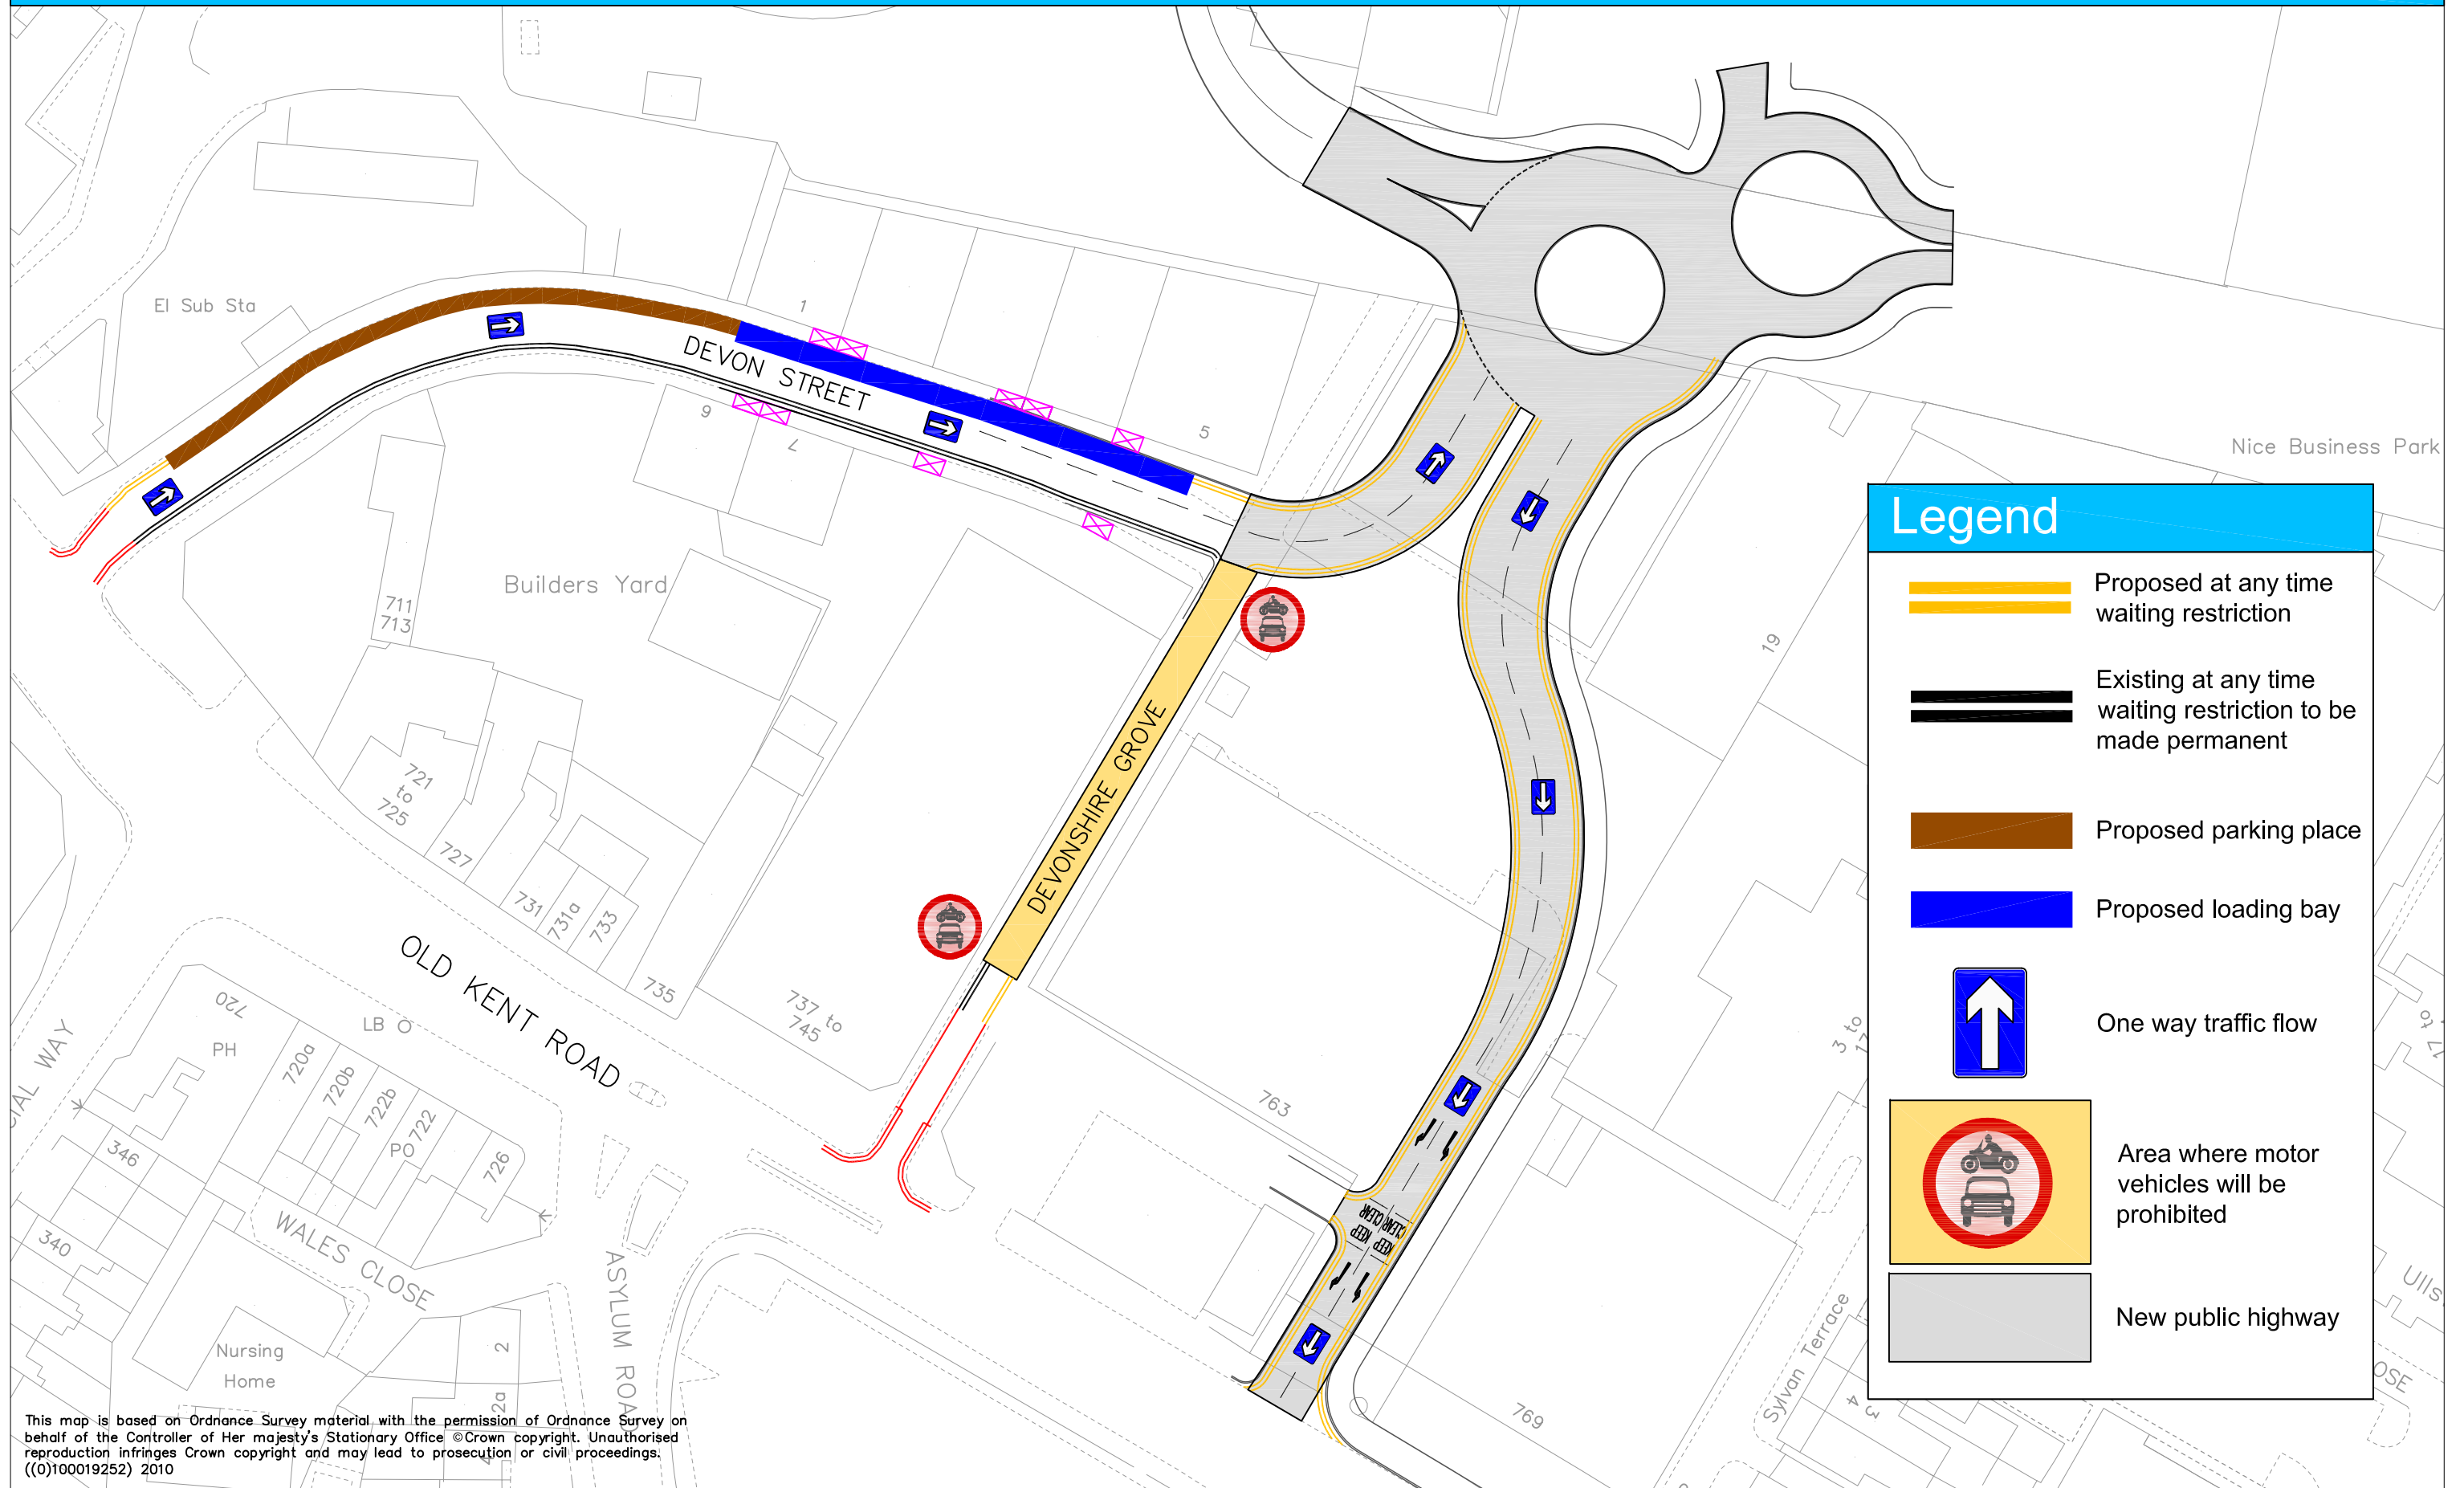

This map is based on Ordnance Survey material with the permission of Ordnance Survey on behalf of the Controller of Her Majesty's Stationary Office © Crown copyright. Unauthorised reproduction infringes Crown copyright and may lead to prosecution or civil proceedings. ((0)100019252) 2010