










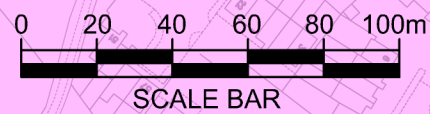



# East Dulwich

## PROPOSED PARKING ZONE AREA

EAST DULWICH PROPOSED PARKING ZONE AREA							
Parking places and who can park where							
Type of parking bay	Map symbol	Example sign	Resident permit holder	Business permit holder	Visitor voucher holder	Blue badge holder	Pay by phone visitor
Permit bay			✓	✓	✓	✗	✗
Permit and paid bay			✓	✓	✓	✓ Free	✓
Existing disabled bay			✗	✗	✗	✓	✗
Waiting restrictions							
Waiting Restriction	Map symbol	Waiting Restriction	Map symbol				
Double yellow line							
Other features on map							
Area of road	Map symbol	Area of road	Map symbol				
Special Designation Bay							
Bus stop (Existing)							
School keep clear (existing)							
Boundary of study area							
							



- KEY
- PROPOSED DOUBLE YELLOW LINE
  - EXISTING CAR CLUB BAY
  - EXISTING RESTRICTIONS
  - PROPOSED PERMIT BAY
  - PROPOSED PERMIT AND PAY BY PHONE
  - EXISTING DISABLED BAY
  - PROPOSED STOP AND SHOP BAY
  - NOT PUBLIC HIGHWAY
  - PROPOSED MOTORBIKE BAY
  - PROPOSED PLACES TO STOP AND REST (DOUBLE YELLOW LINES IN INTERIM)

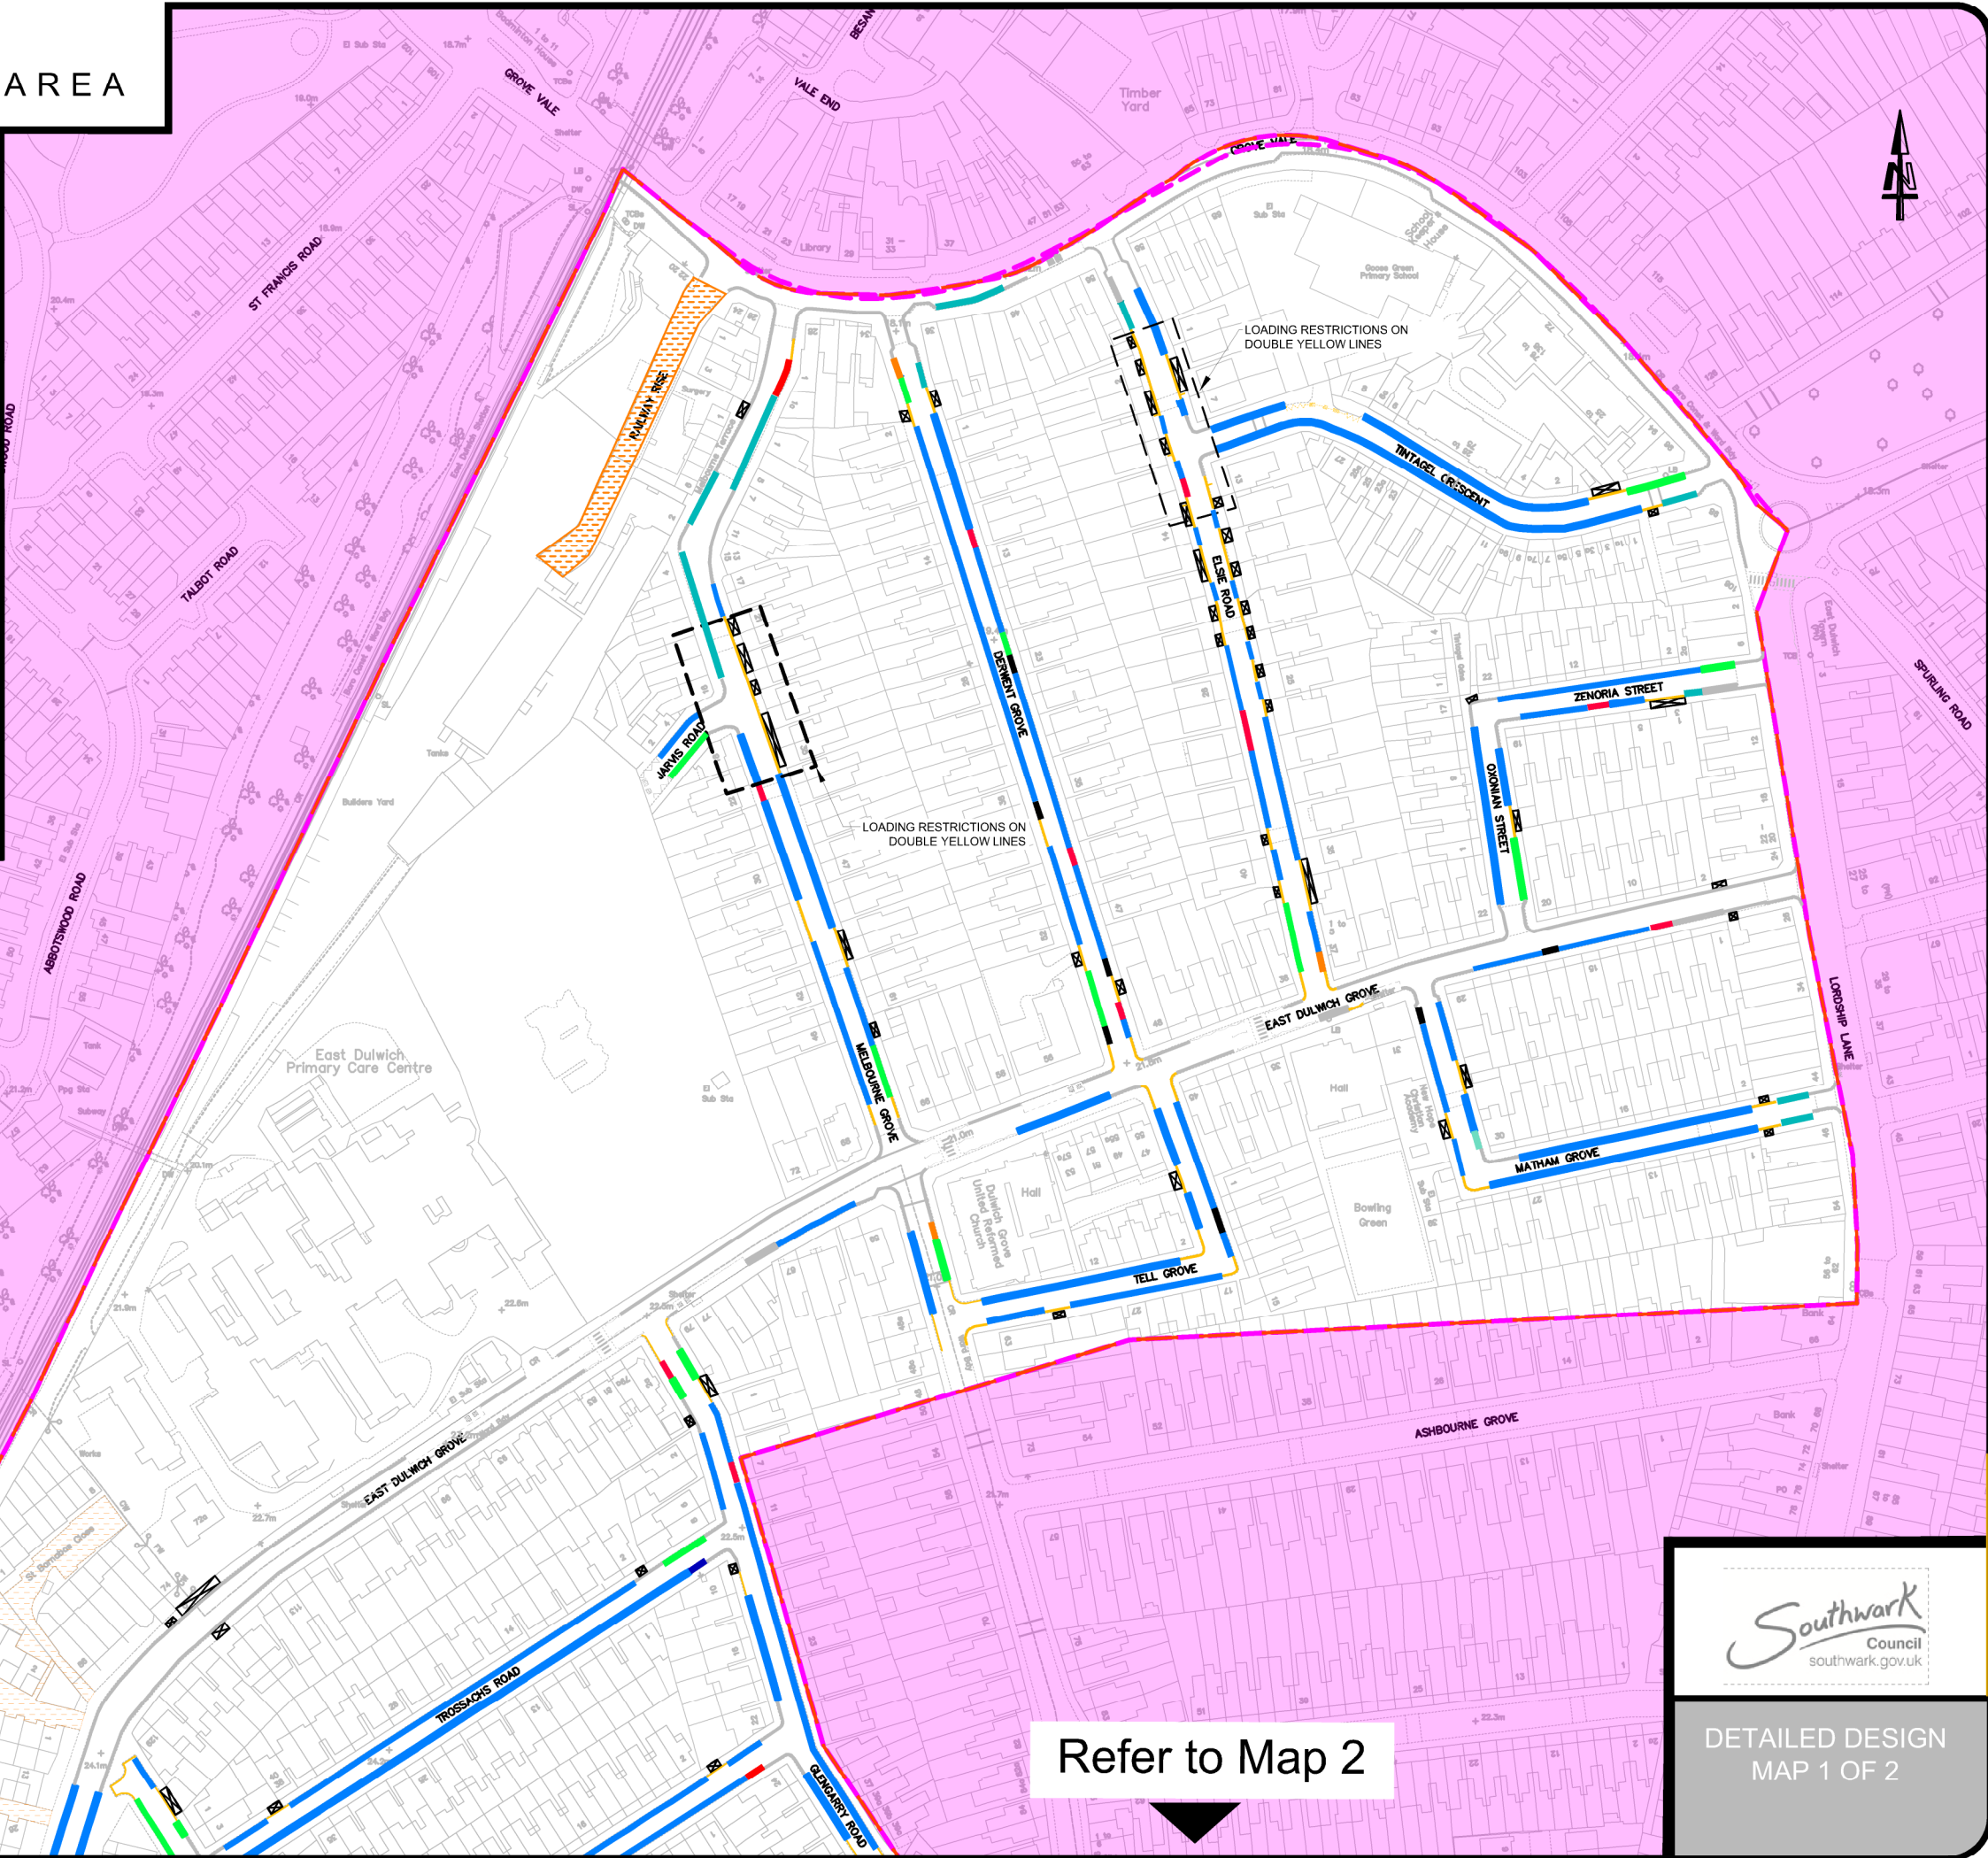

Refer to Map 2




DETAILED DESIGN  
MAP 1 OF 2




# East Dulwich

## PROPOSED PARKING ZONE AREA

- KEY**
- PROPOSED DOUBLE YELLOW LINE
  - EXISTING CAR CLUB BAY
  - EXISTING RESTRICTIONS
  - PROPOSED PERMIT BAY
  - PROPOSED PERMIT AND PAY BY PHONE
  - EXISTING DISABLED BAY
  - PROPOSED STOP AND SHOP BAY
  - NOT PUBLIC HIGHWAY
  - PROPOSED MOTORBIKE BAY
  - PROPOSED PLACES TO STOP AND REST (DOUBLE YELLOW LINES IN INTERIM)

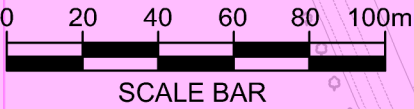

Refer to Map 1

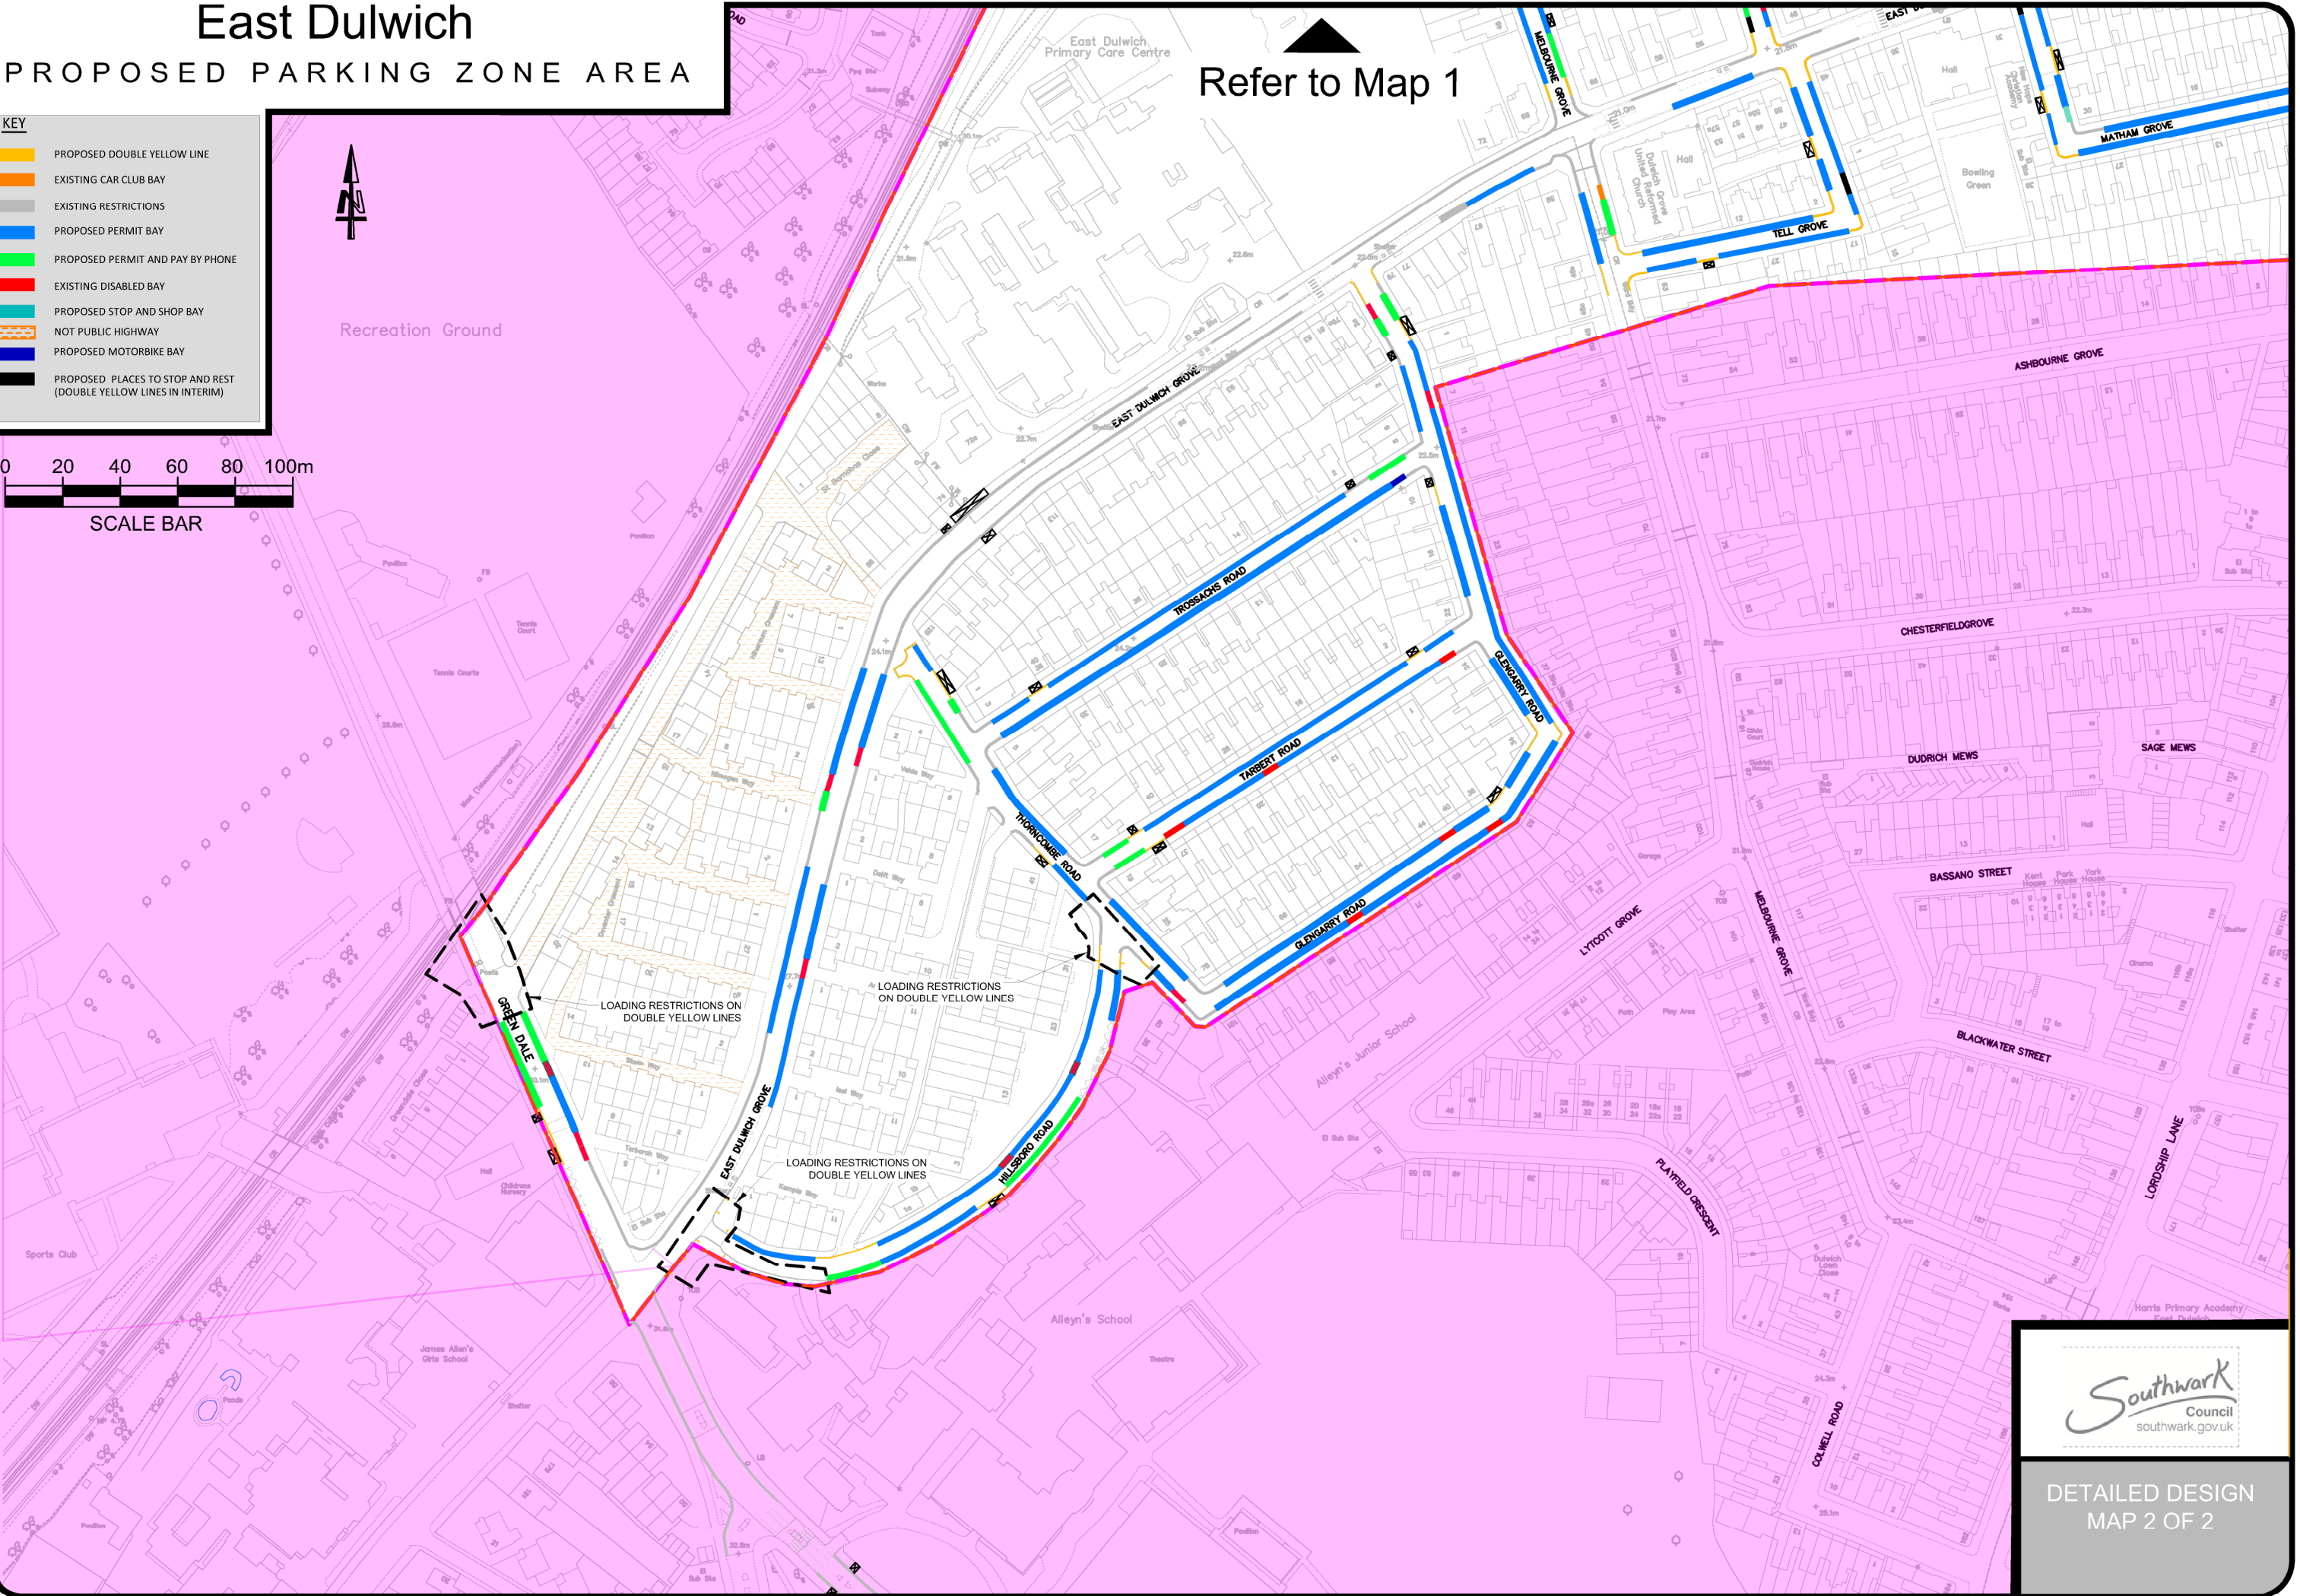

Southwark  
Council  
southwark.gov.uk

DETAILED DESIGN  
MAP 2 OF 2